


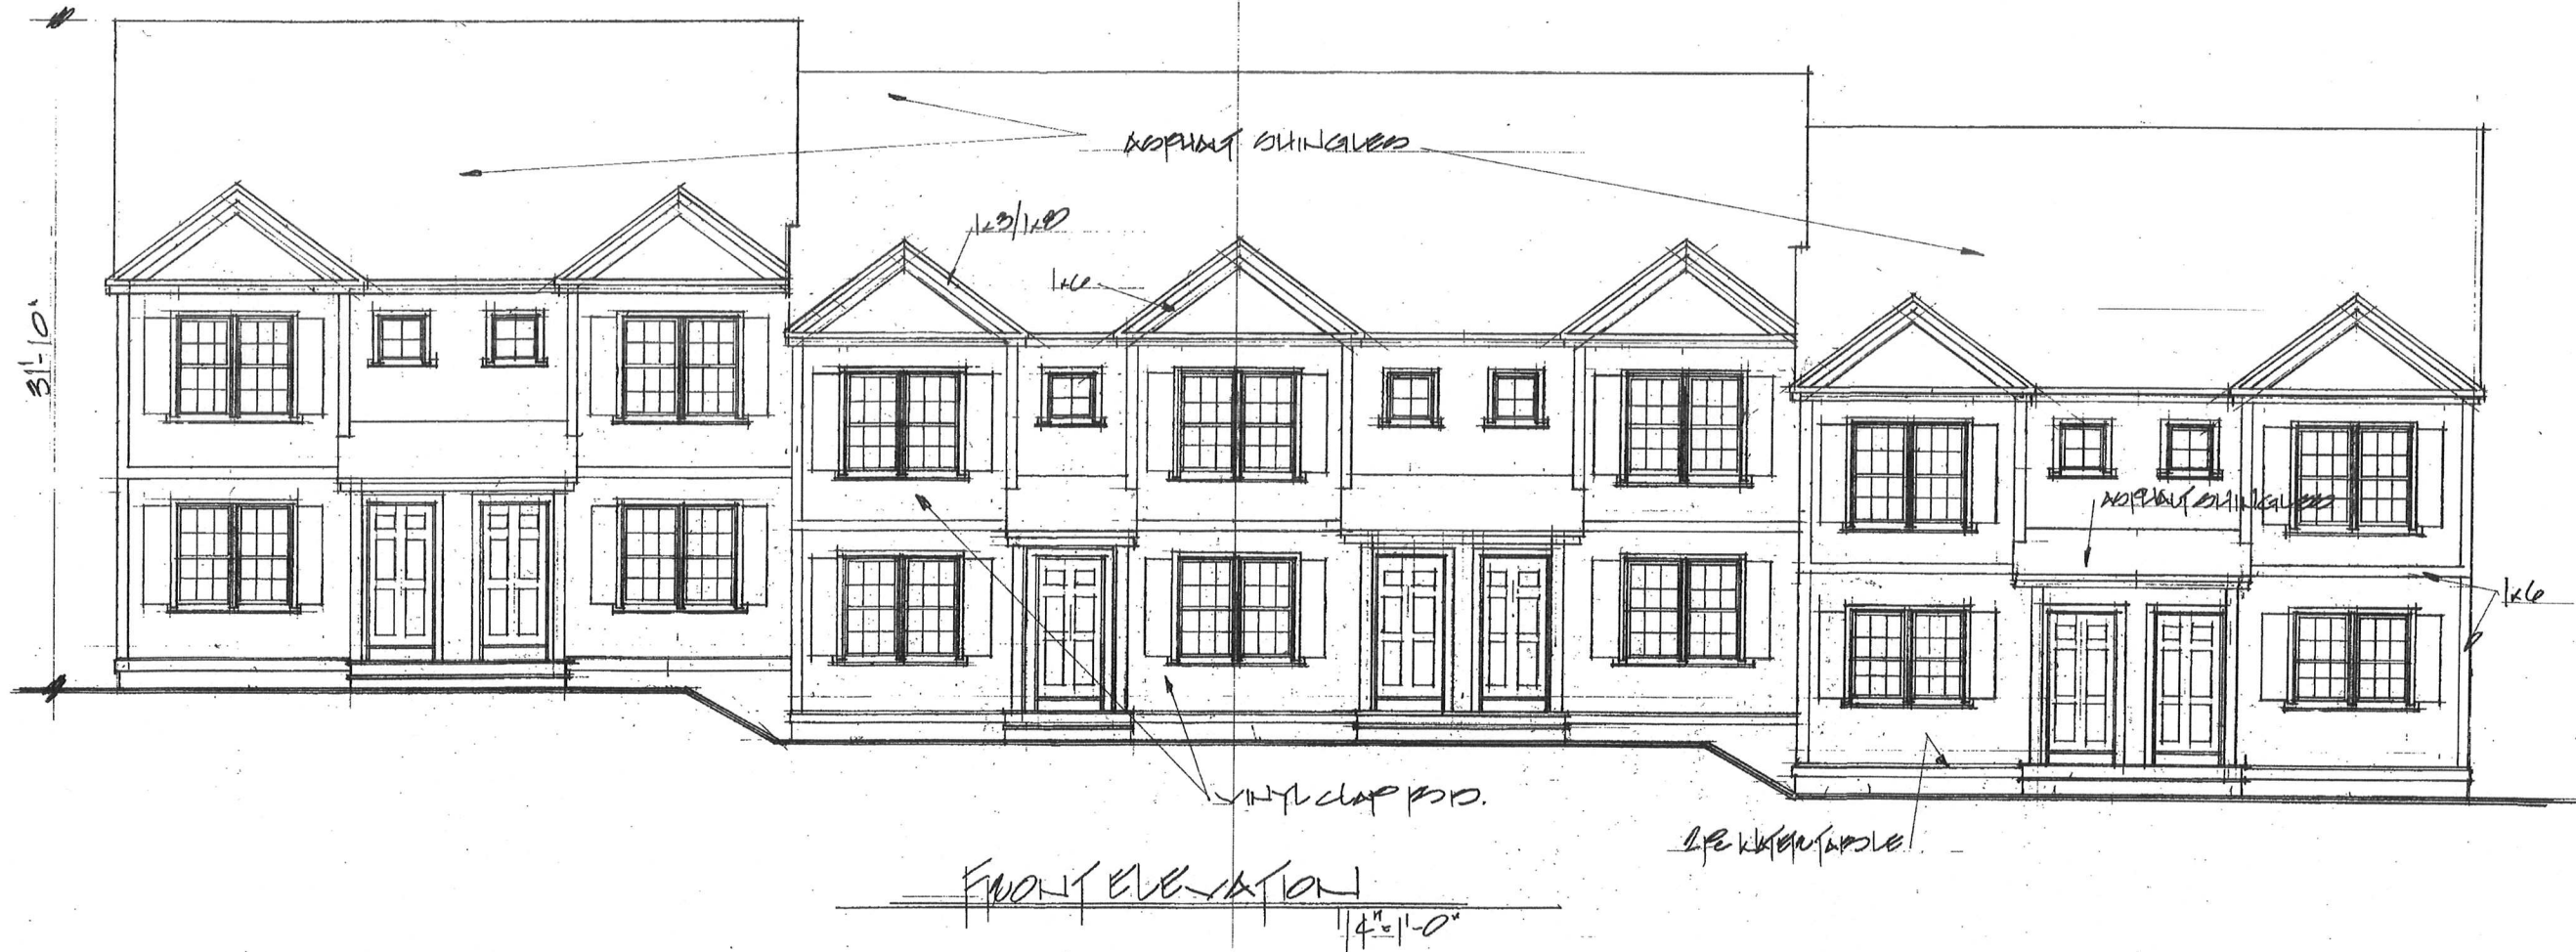

WALLY MCKINNON
 ARCHITECTURAL DESIGN
 WYOMOUTH, MASSACHUSETTS
 PHONE - (781) 844-8396 FAX - (781) 331-2811
 WALLYMCKINNON@VERIZON.NET


110 KING AVE
 WYOMOUTH MA

DRWN BY:
 CHK'D BY:
 DATE:
 JOB No.:
 SCALE:

REV#	DESCRIPTION	DATE

SHEET NO.

A1

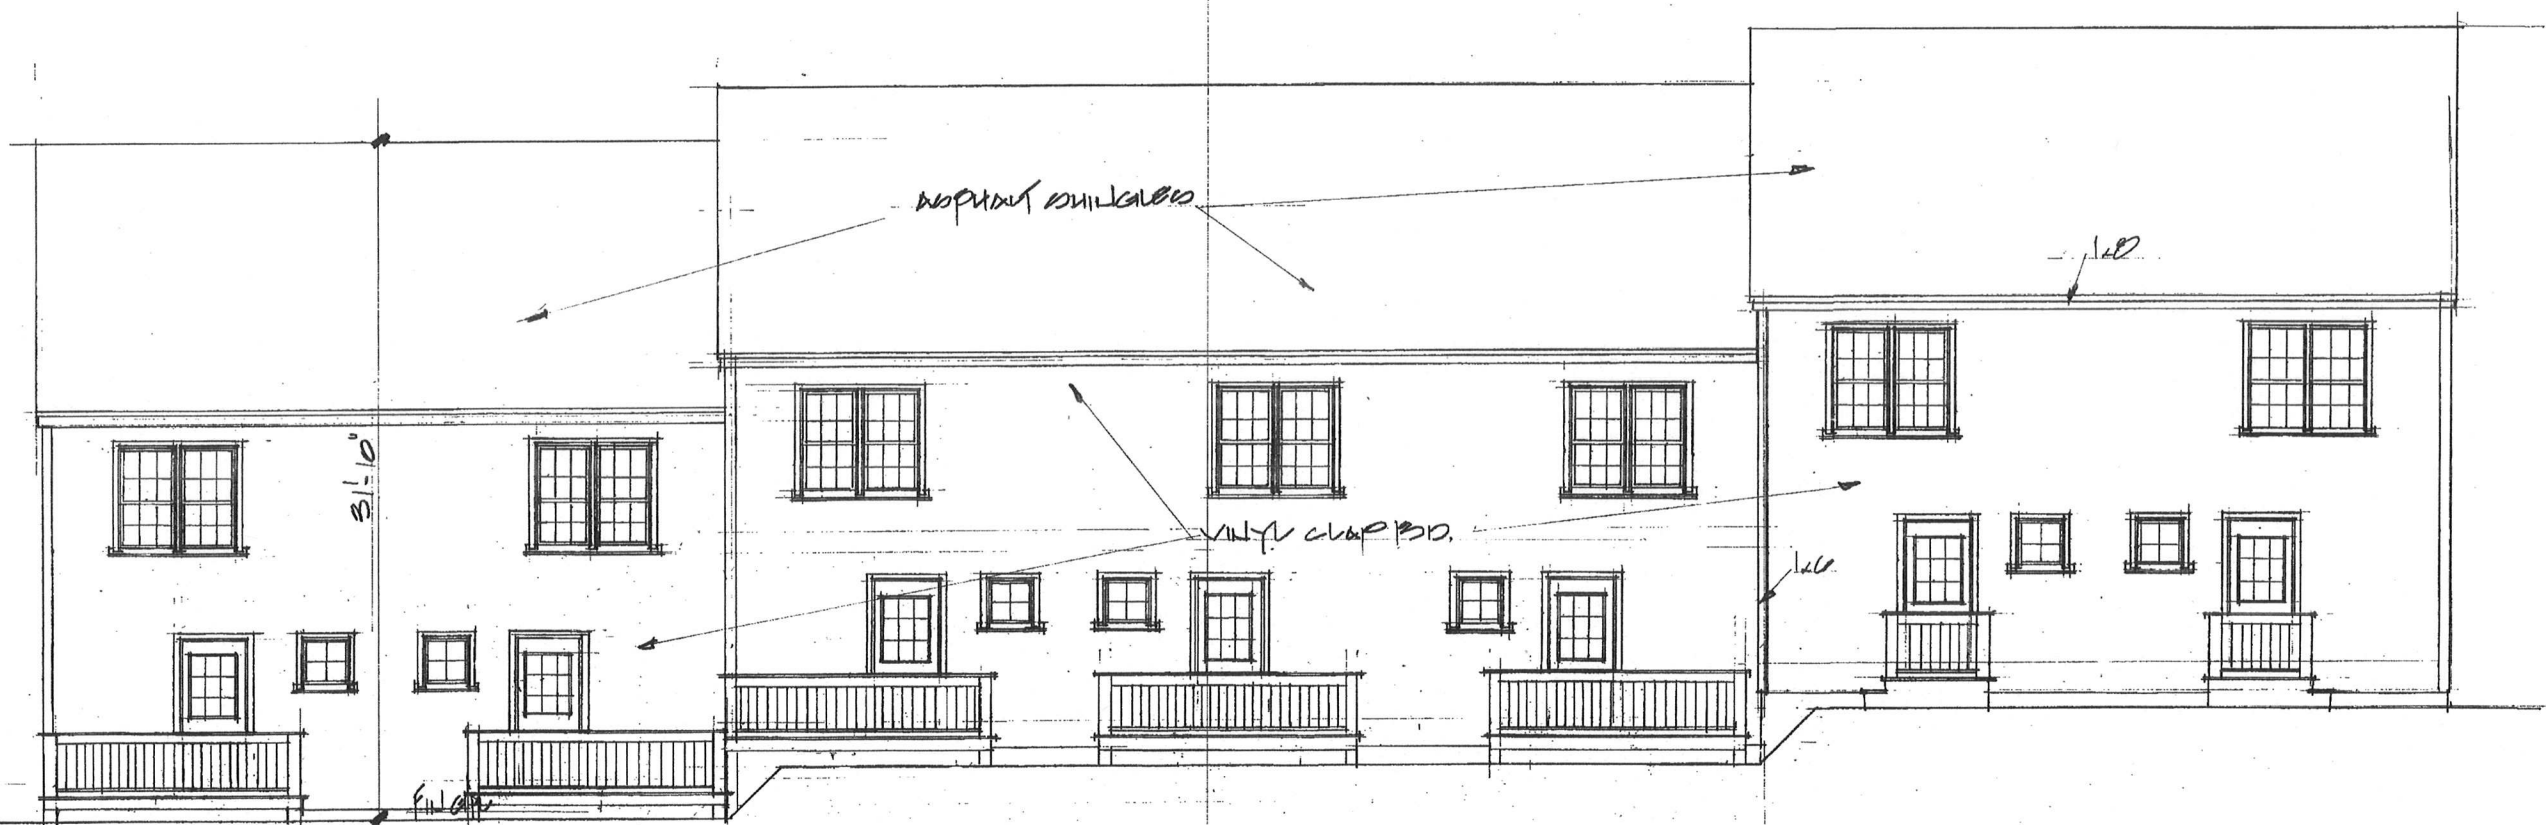

REAR ELEVATION
1/4" = 1'-0"

WALLY MCKINNON
ARCHITECTURAL DESIGN
WYOMOUTH, MASSACHUSETTS
PHONE - (781) 844-8396 FAX - (781) 331-2811
WALLY.MCKINNON@VERIZON.NET


110 KING AVE.
WYOMOUTH, MA

DRWN BY:
CHKD BY:
DATE:
JOB NO.:
SCALE:

REV#	DESCRIPTION	DATE

SHEET NO.

A2

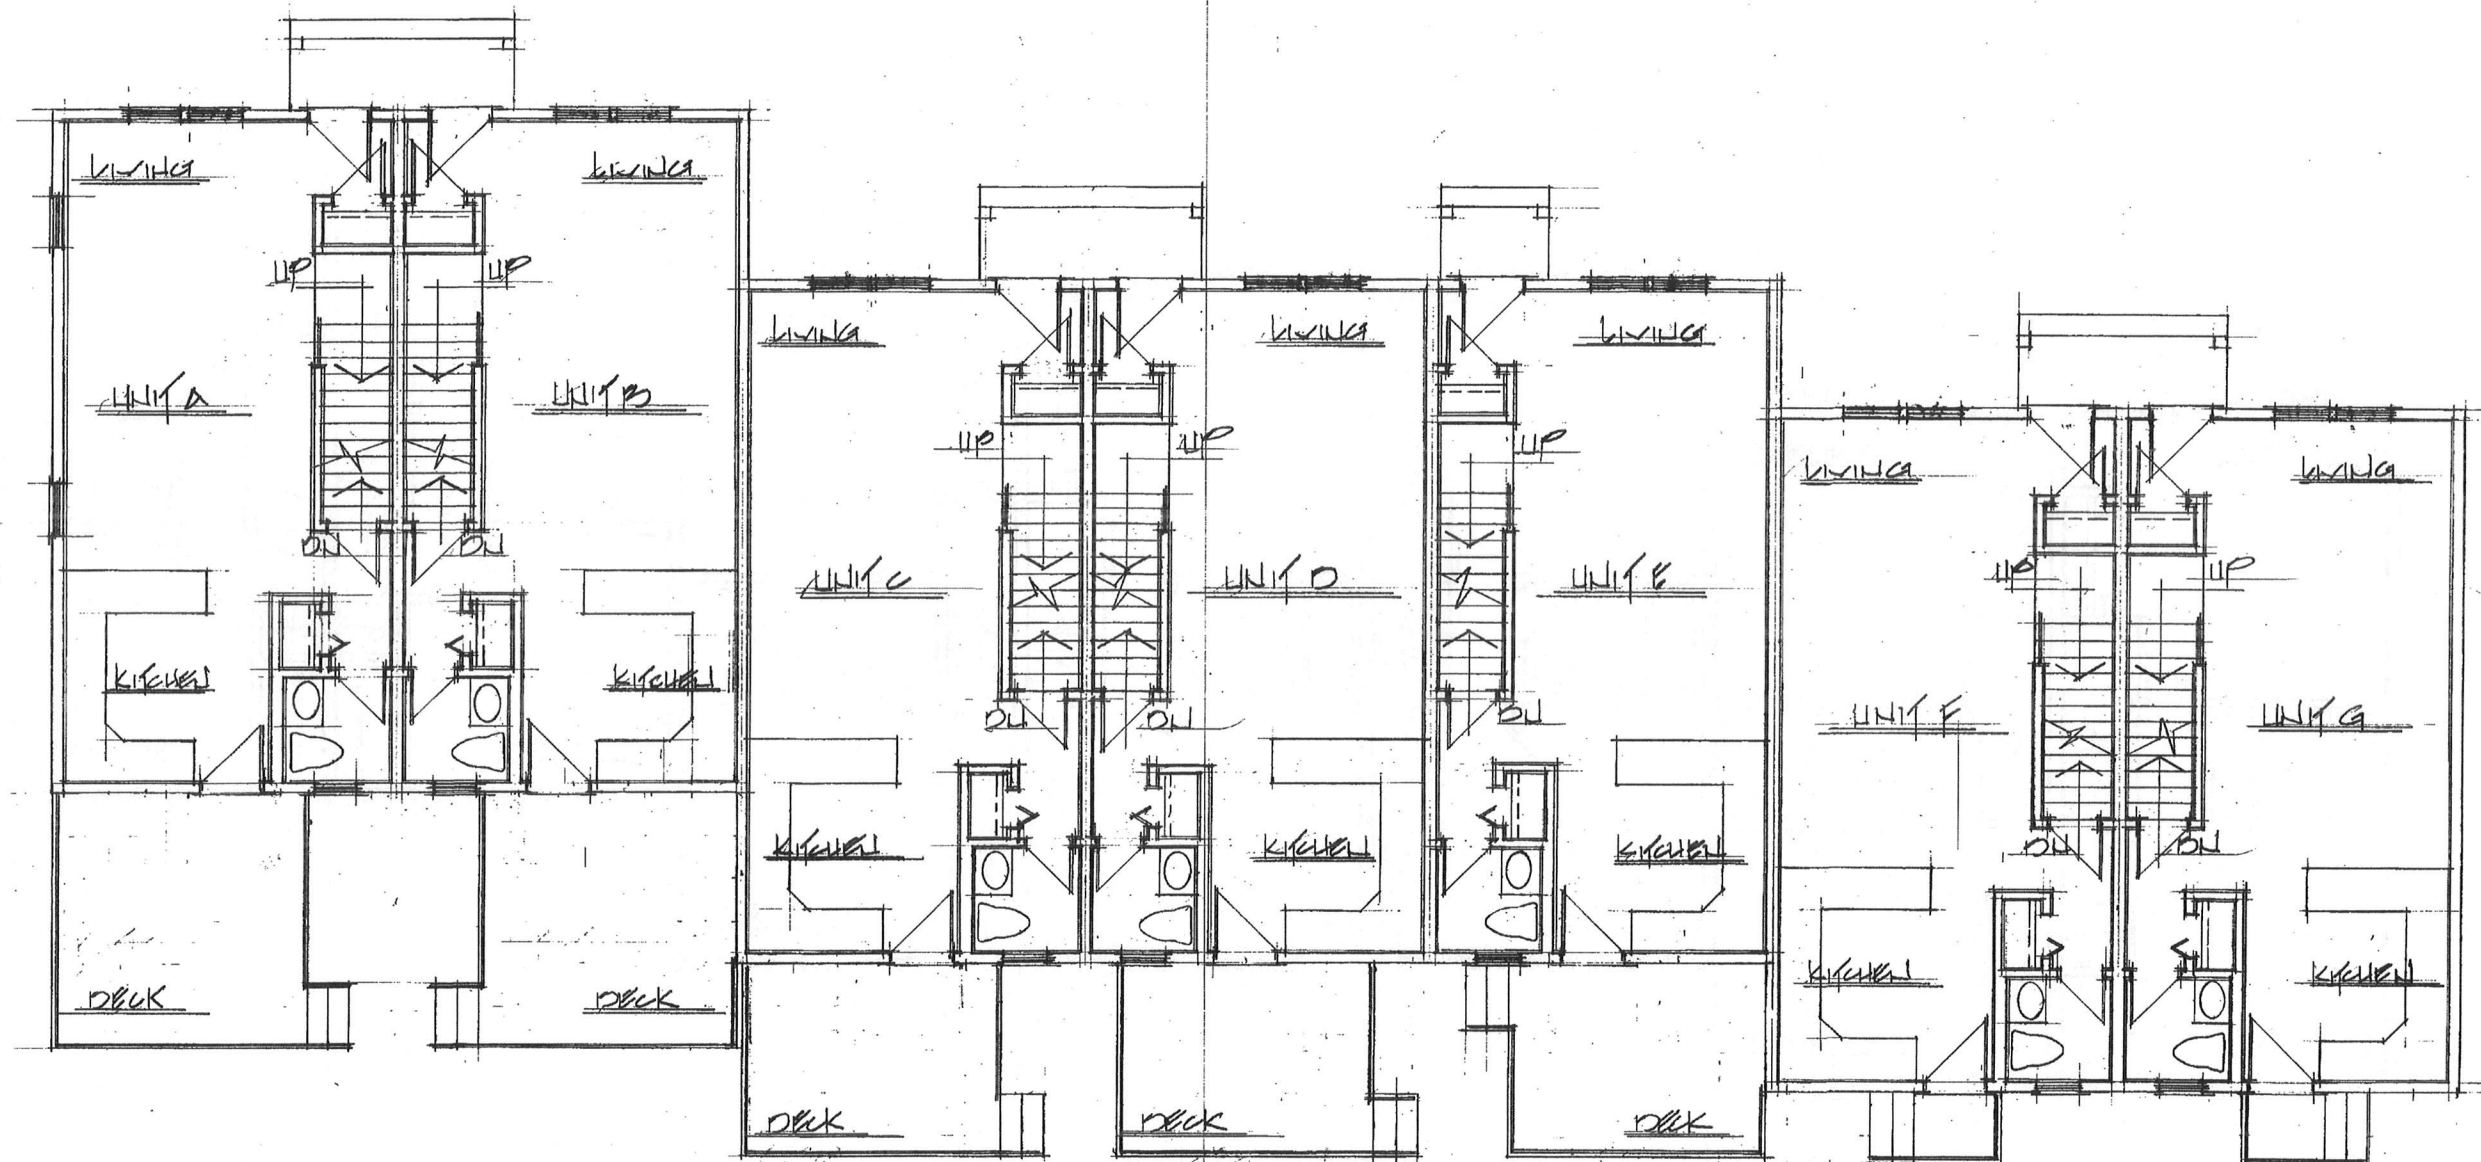

FIRST FLOOR PLAN
1/2" = 1'-0"

WALLS MCKINNON ARCHITECTURAL DESIGN WETMOUTH, MASSACHUSETTS PHONE - (781) 844-8596 FAX - (781) 331-2811 WALLS.MCKINNON@VERIZON.NET	
110 KING AVE WETMOUTH MA	
DRWN BY: CHKD BY: DATE: JOB No.: SCALE:	DATE
REV# DESCRIPTION	DATE
SHEET NO. A3	