


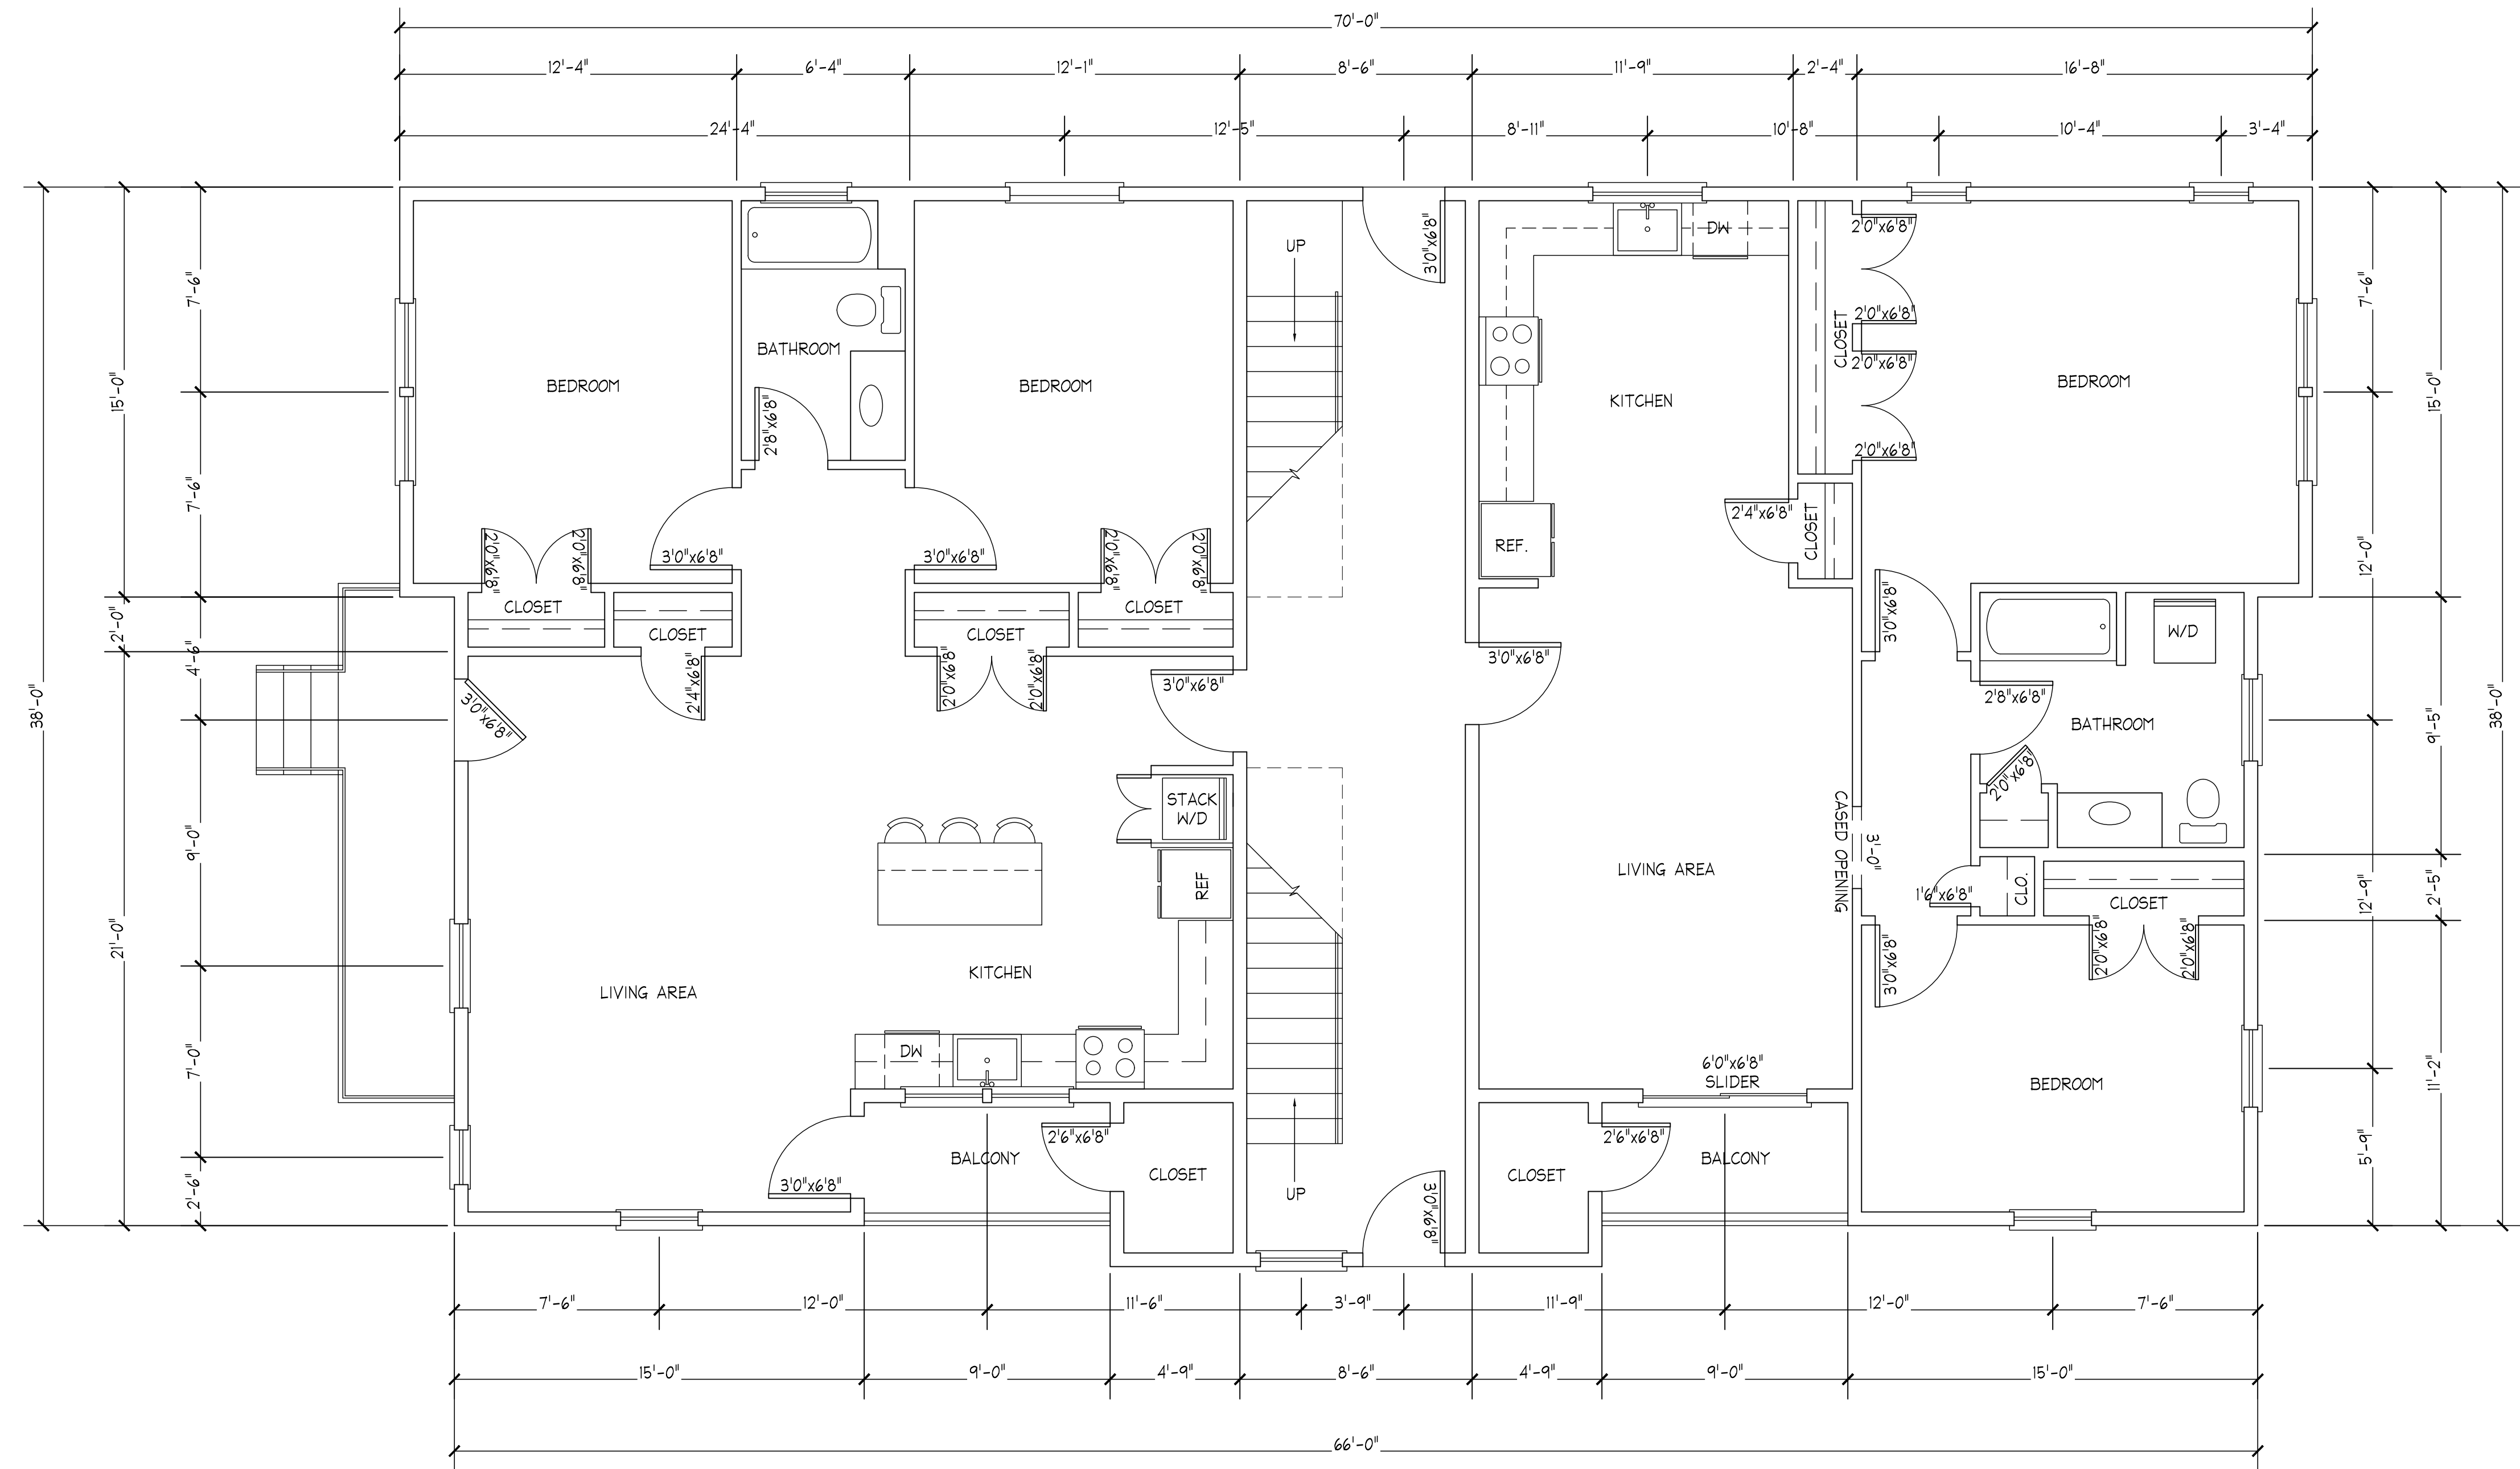

FIRST FLOOR PLAN
SCALE : 1/4"=1'-0"



Consulting Engineers
278 Washington Street
Weymouth, MA 02188
Phone: (781) 331-5898
www.WAM-Engineers.com

**WAM**
Walter A. McKinnon Associates, Inc.




SCAN QR CODE FOR DIGITAL FILE

04	BJ	04/24/2020	PRELIM. REV. 3
03	BJ	01/28/2020	PRELIM. REV. 2
02	BJ	12/18/2019	PRELIM. REV. 1
01	BJ	10/28/2019	PRELIM. START
No.	BY	DATE	DESCRIPTION

NEW 4-UNIT BUILDING
JOHN O'BRIEN

1093 MAIN ST.
WEYMOUTH, MA

PROPOSED FIRST FLOOR PLAN	
SCALE:	1/4"=1'-0"
DRAWN by:	BJJ
CHK'D by:	MKS
PROJECT No:	2019-322

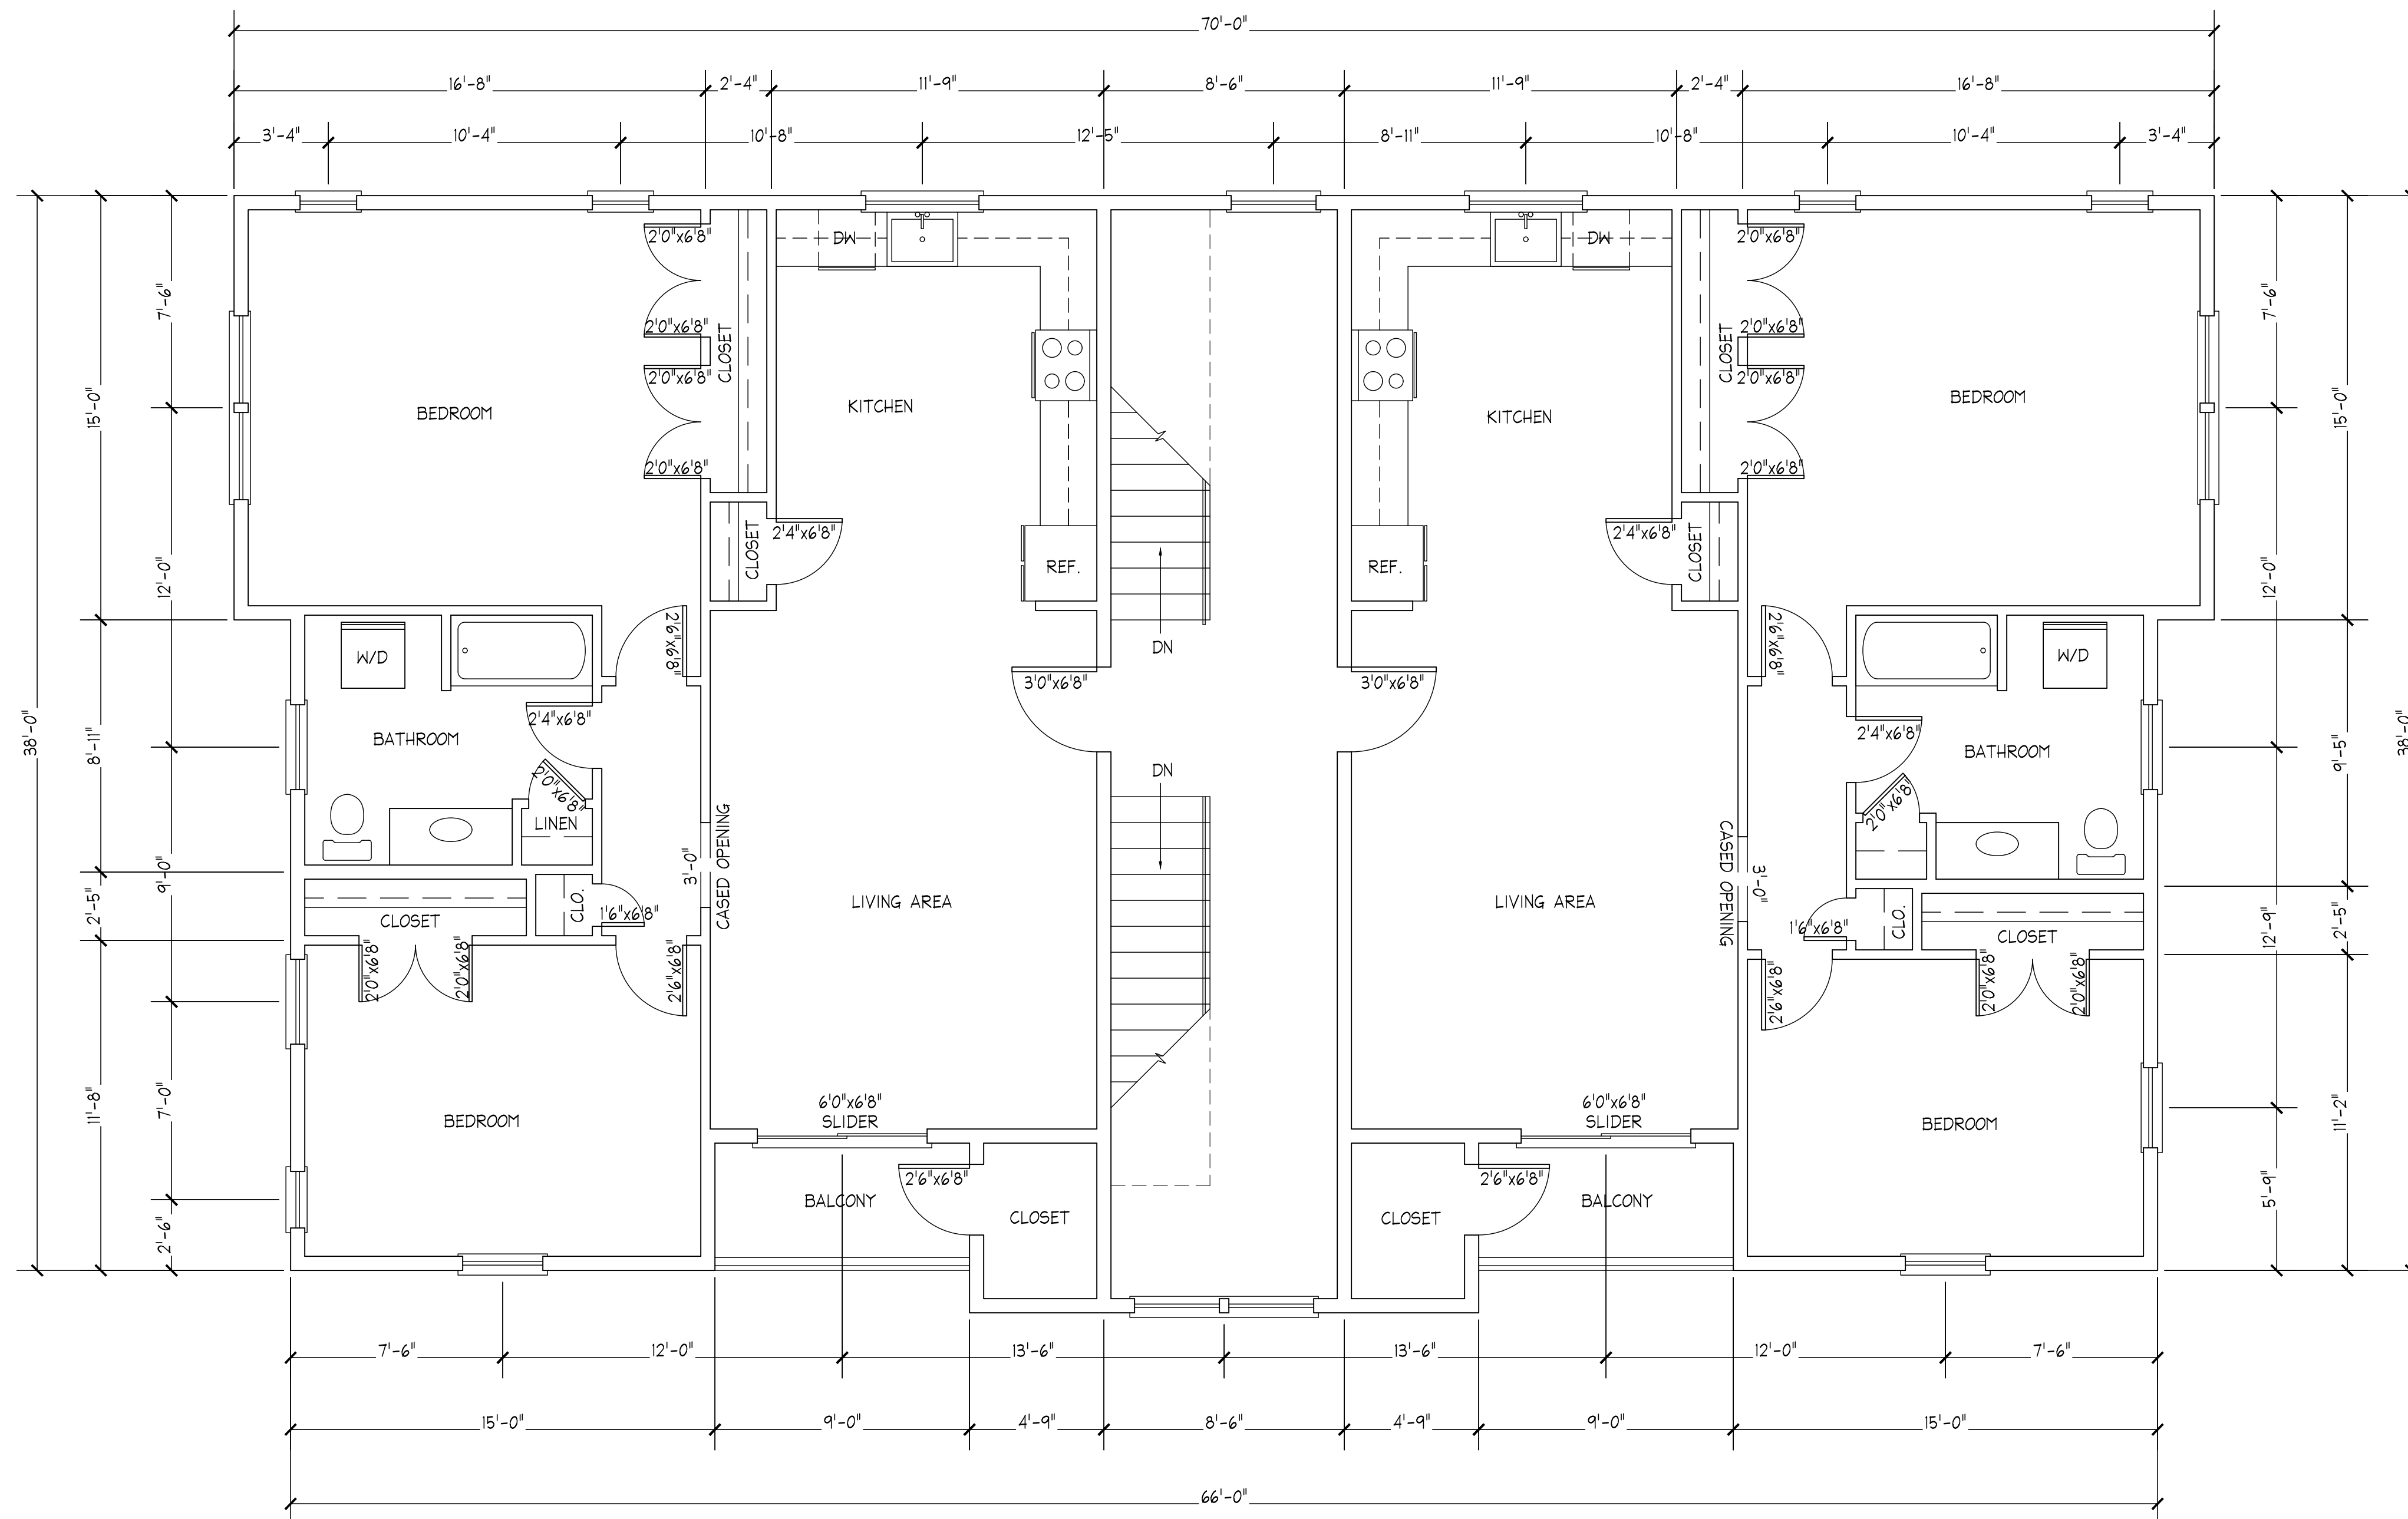

SECOND FLOOR PLAN
SCALE: 1/4"=1'-0"



Consulting Engineers
278 Washington Street
Weymouth, MA 02188
Phone: (781) 331-5898
www.WAM-Engineers.com



SCAN QR CODE FOR DIGITAL FILE

No.	BY	DATE	DESCRIPTION
04	BJ	04/24/2020	PRELIM. REV. 3
03	BJ	01/28/2020	PRELIM. REV. 2
02	BJ	12/18/2019	PRELIM. REV. 1
01	BJ	10/28/2019	PRELIM. START

NEW 4-UNIT BUILDING
JOHN O'BRIEN

1093 MAIN ST.
WEYMOUTH, MA

PROPOSED
SECOND FLOOR PLAN

SCALE:	1/4"=1'-0"
DRAWN by:	BJJ
CHK'D by:	MKS
PROJECT No:	2019-322



FRONT ELEVATION
SCALE : 1/4"=1'-0"



MAIN ST. ELEVATION
SCALE : 1/4"=1'-0"



Consulting Engineers
278 Washington Street
Weymouth, MA 02188
Phone: (781) 331-5898
www.WAM-Engineers.com



SCAN QR CODE FOR DIGITAL FILE

04	BJ	04/24/2020	PRELIM. REV. 3
03	BJ	01/28/2020	PRELIM. REV. 2
02	BJ	12/18/2019	PRELIM. REV. 1
01	BJ	10/28/2019	PRELIM. START

No.	BY	DATE	DESCRIPTION
-----	----	------	-------------

NEW 4-UNIT BUILDING
JOHN O'BRIEN

1093 MAIN ST.
WEYMOUTH, MA

FRONT & MAIN ST.
ELEVATIONS

SCALE:	1/4"=1'-0"
DRAWN by:	BJJ
CHK'D by:	MKS
PROJECT No:	2019-322

A-3