



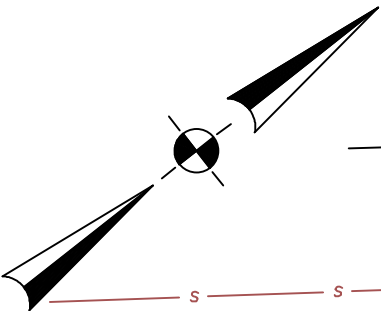

MUTTON LANE

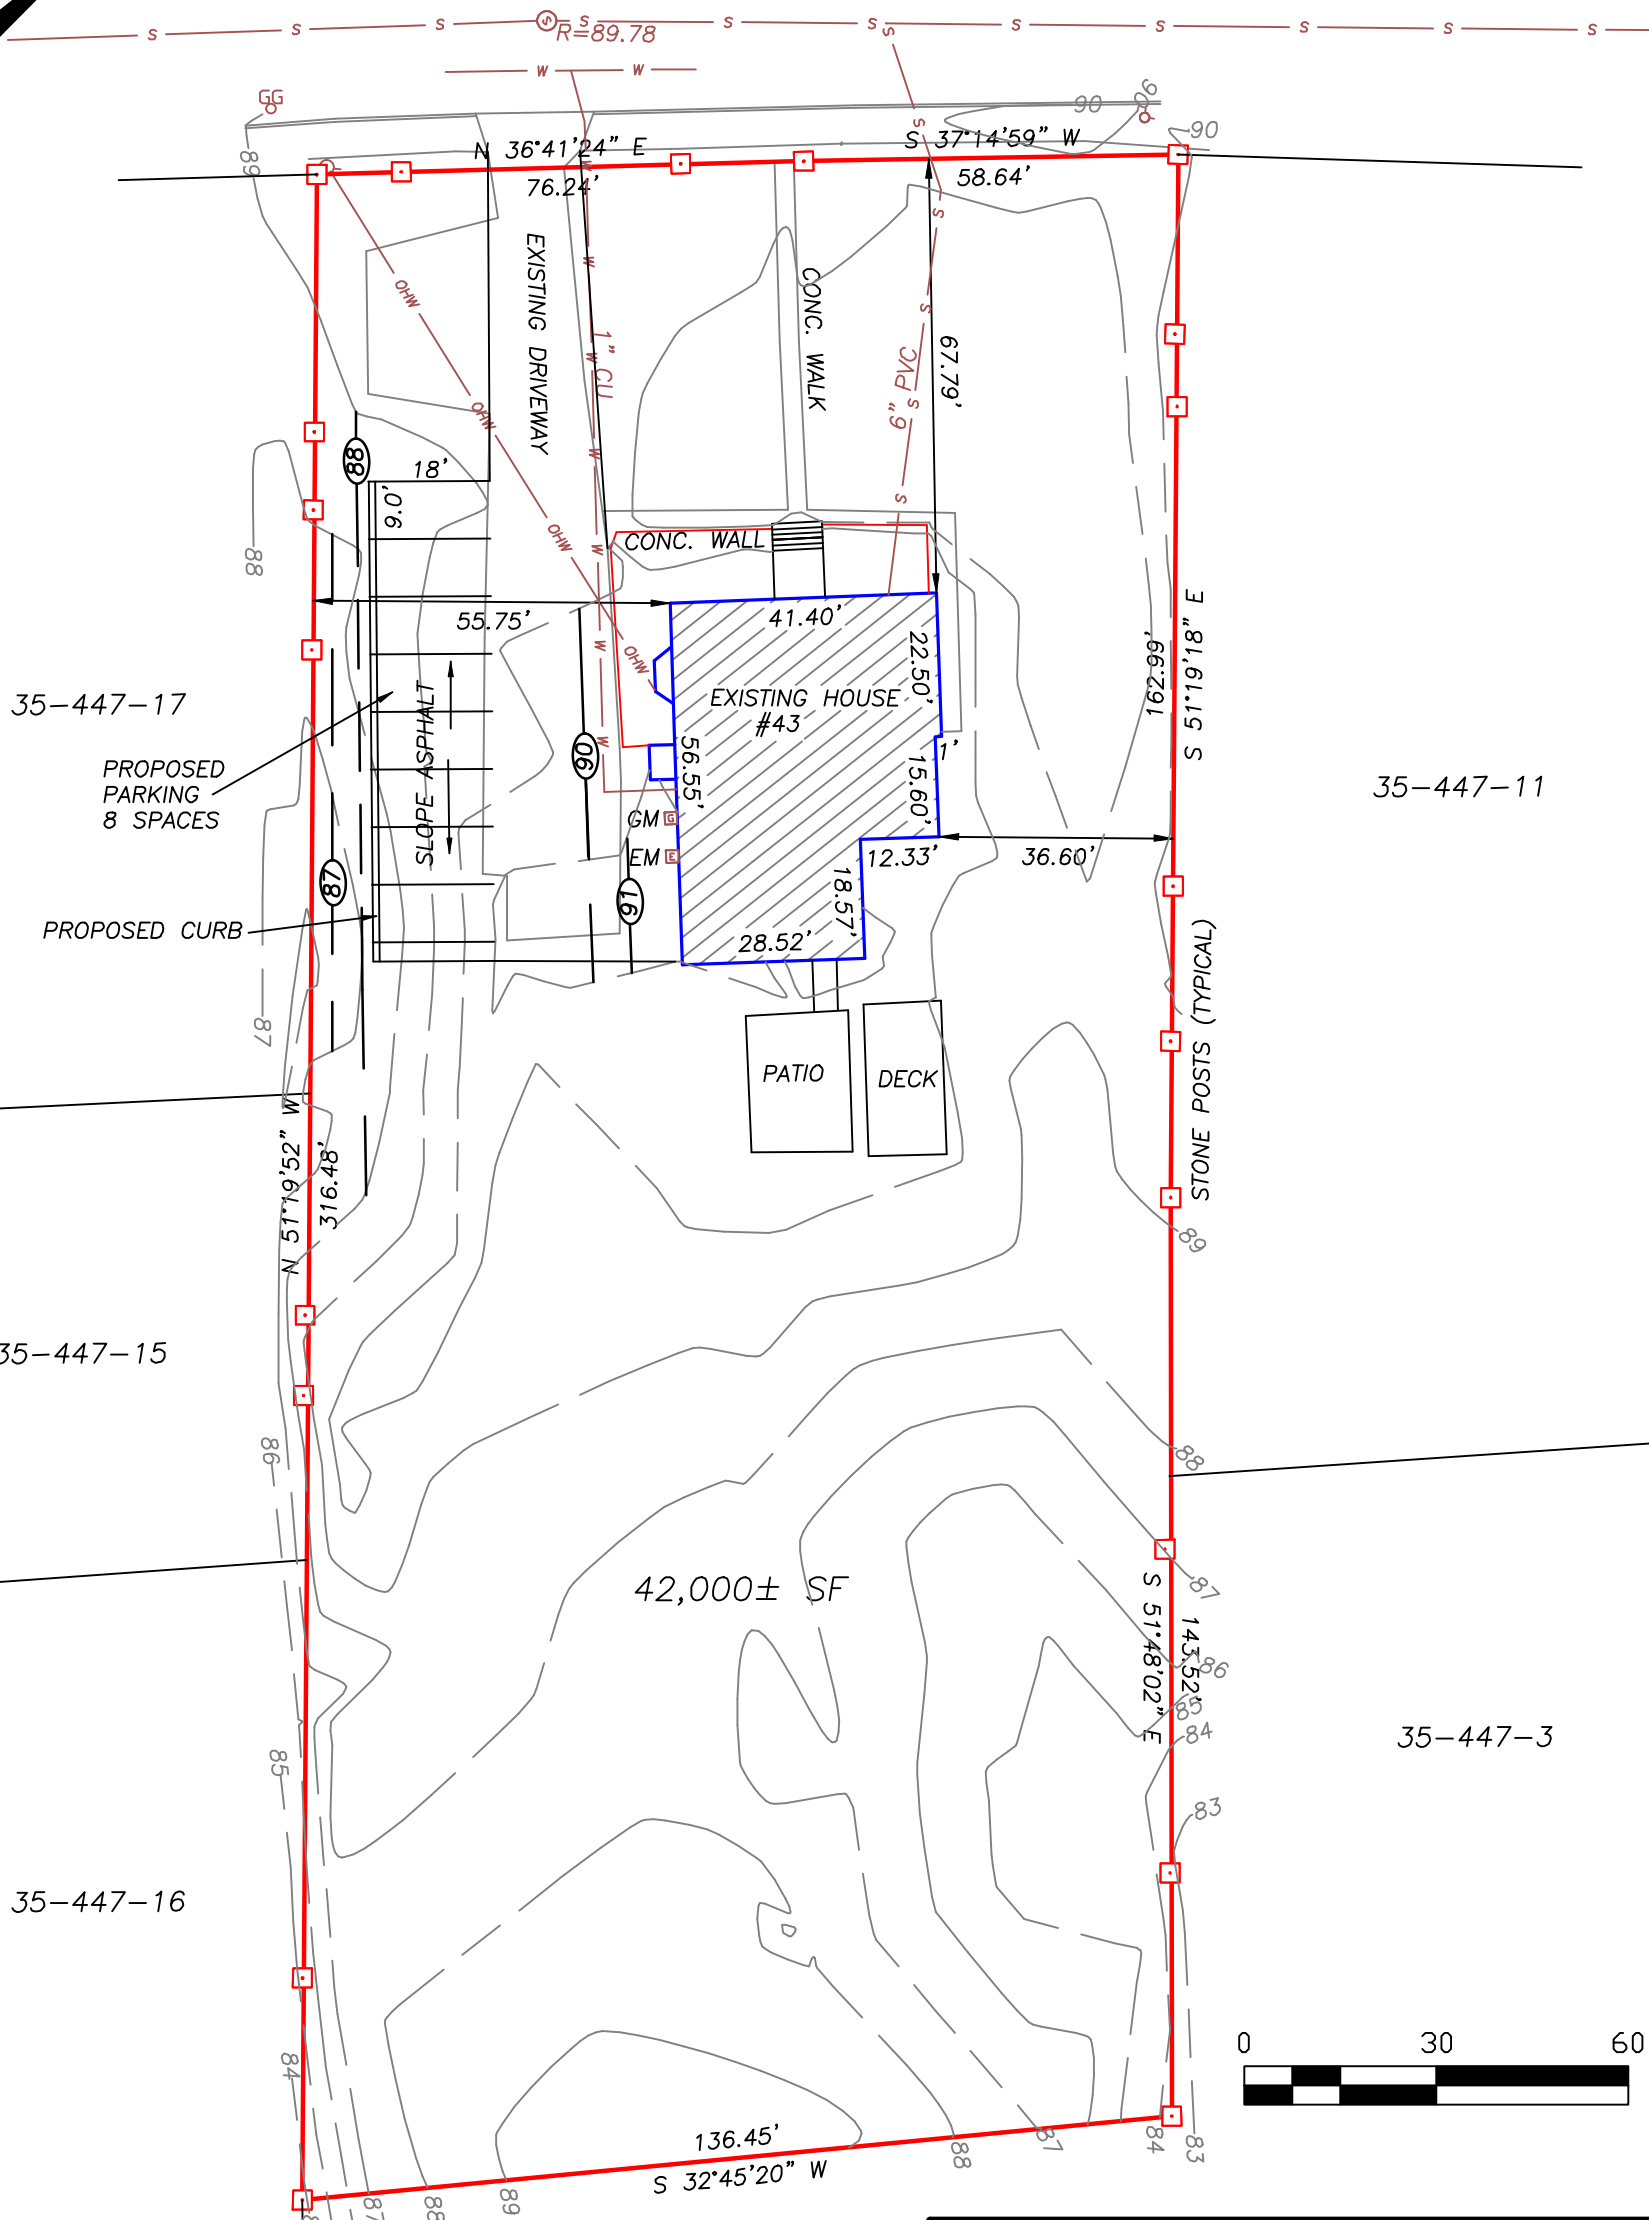

NOTES:

- 1. DEED BOOK 37447, PAGE 394
- 2 ELEVATION DATUM= TOWN OF WEYMOUTH

SITE PLAN
#43 MUTTON LANE
WEYMOUTH, MA
PARCEL ID: 35-447-12
OWNER: JRM REALTY TRUST
SCALE: 1"= 30'
DATE: APRIL 14, 2020
ZONING DISTRICT: RESIDENCE 1