




Bridge Street Elevation

SCALE 1/4" = 1'-0"


REV	DATE	ACTION	DESCRIPTION	ID
REV 01	2/26/19		BASE WALL ADJUSTMENT	

TCM
TROL AND
CONSTRUCTION
MANAGEMENT LLC

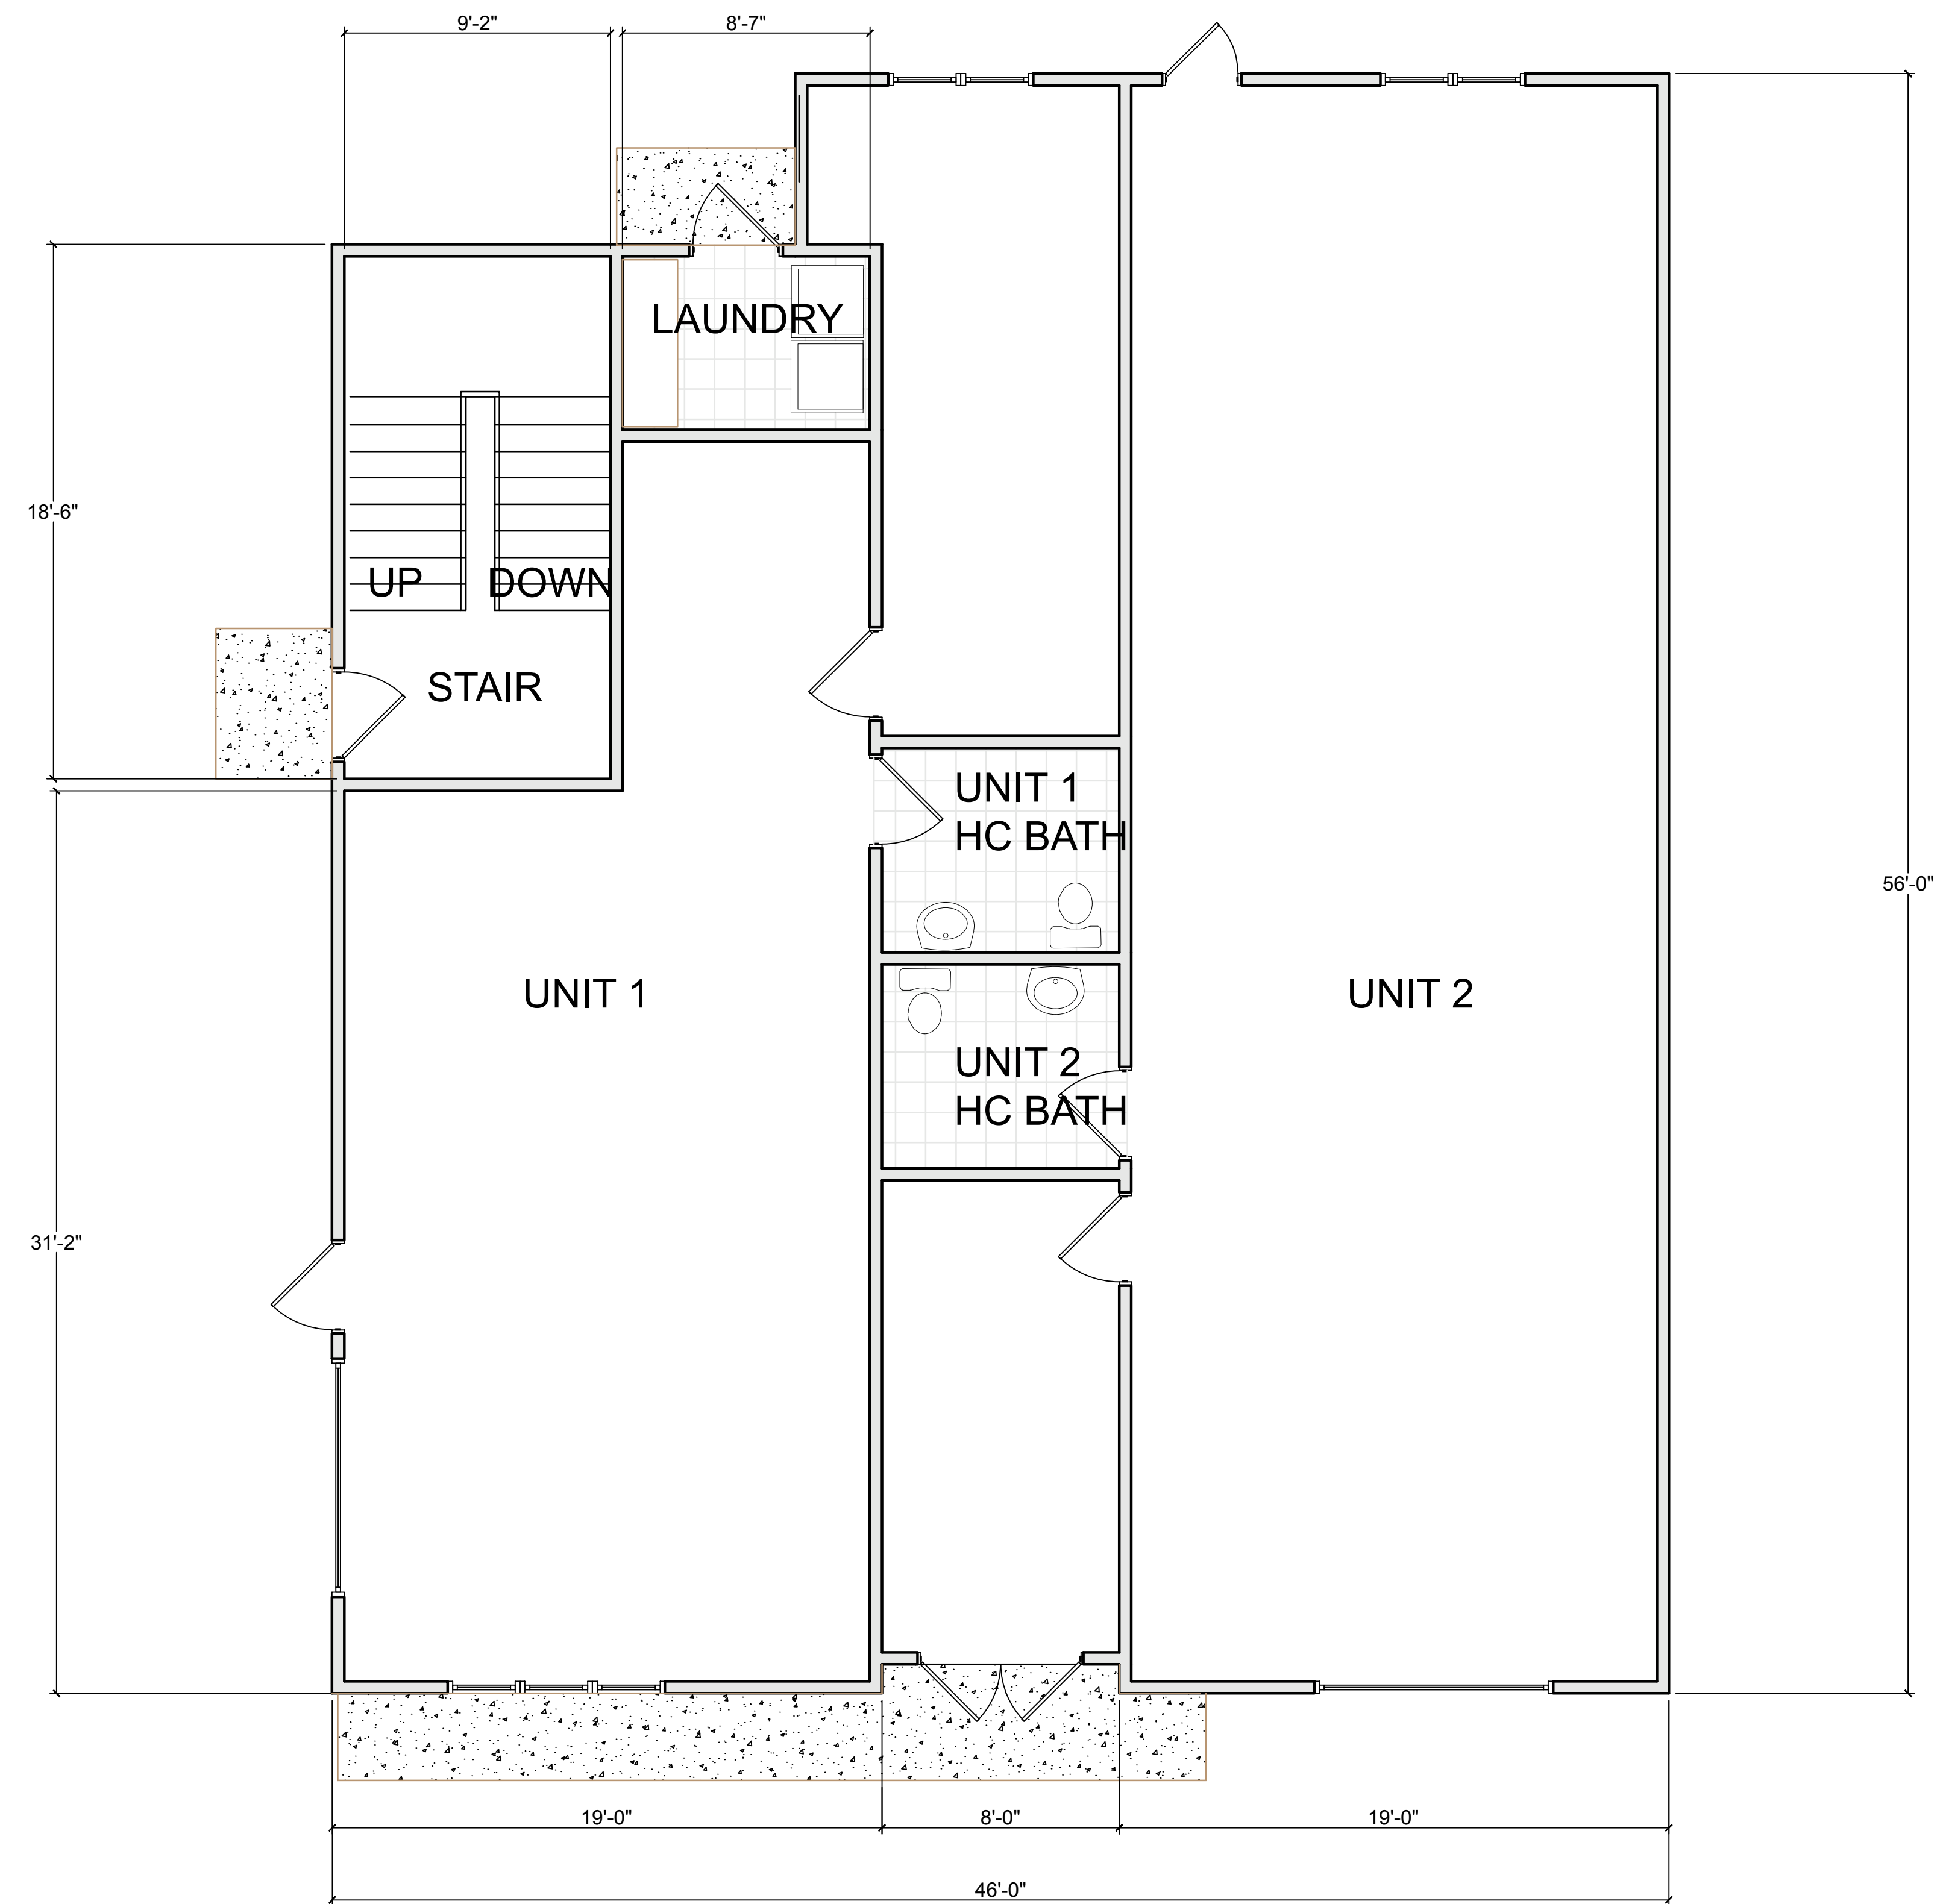

FIRST FLOOR PLAN

SCALE 1/4" = 1'-0"

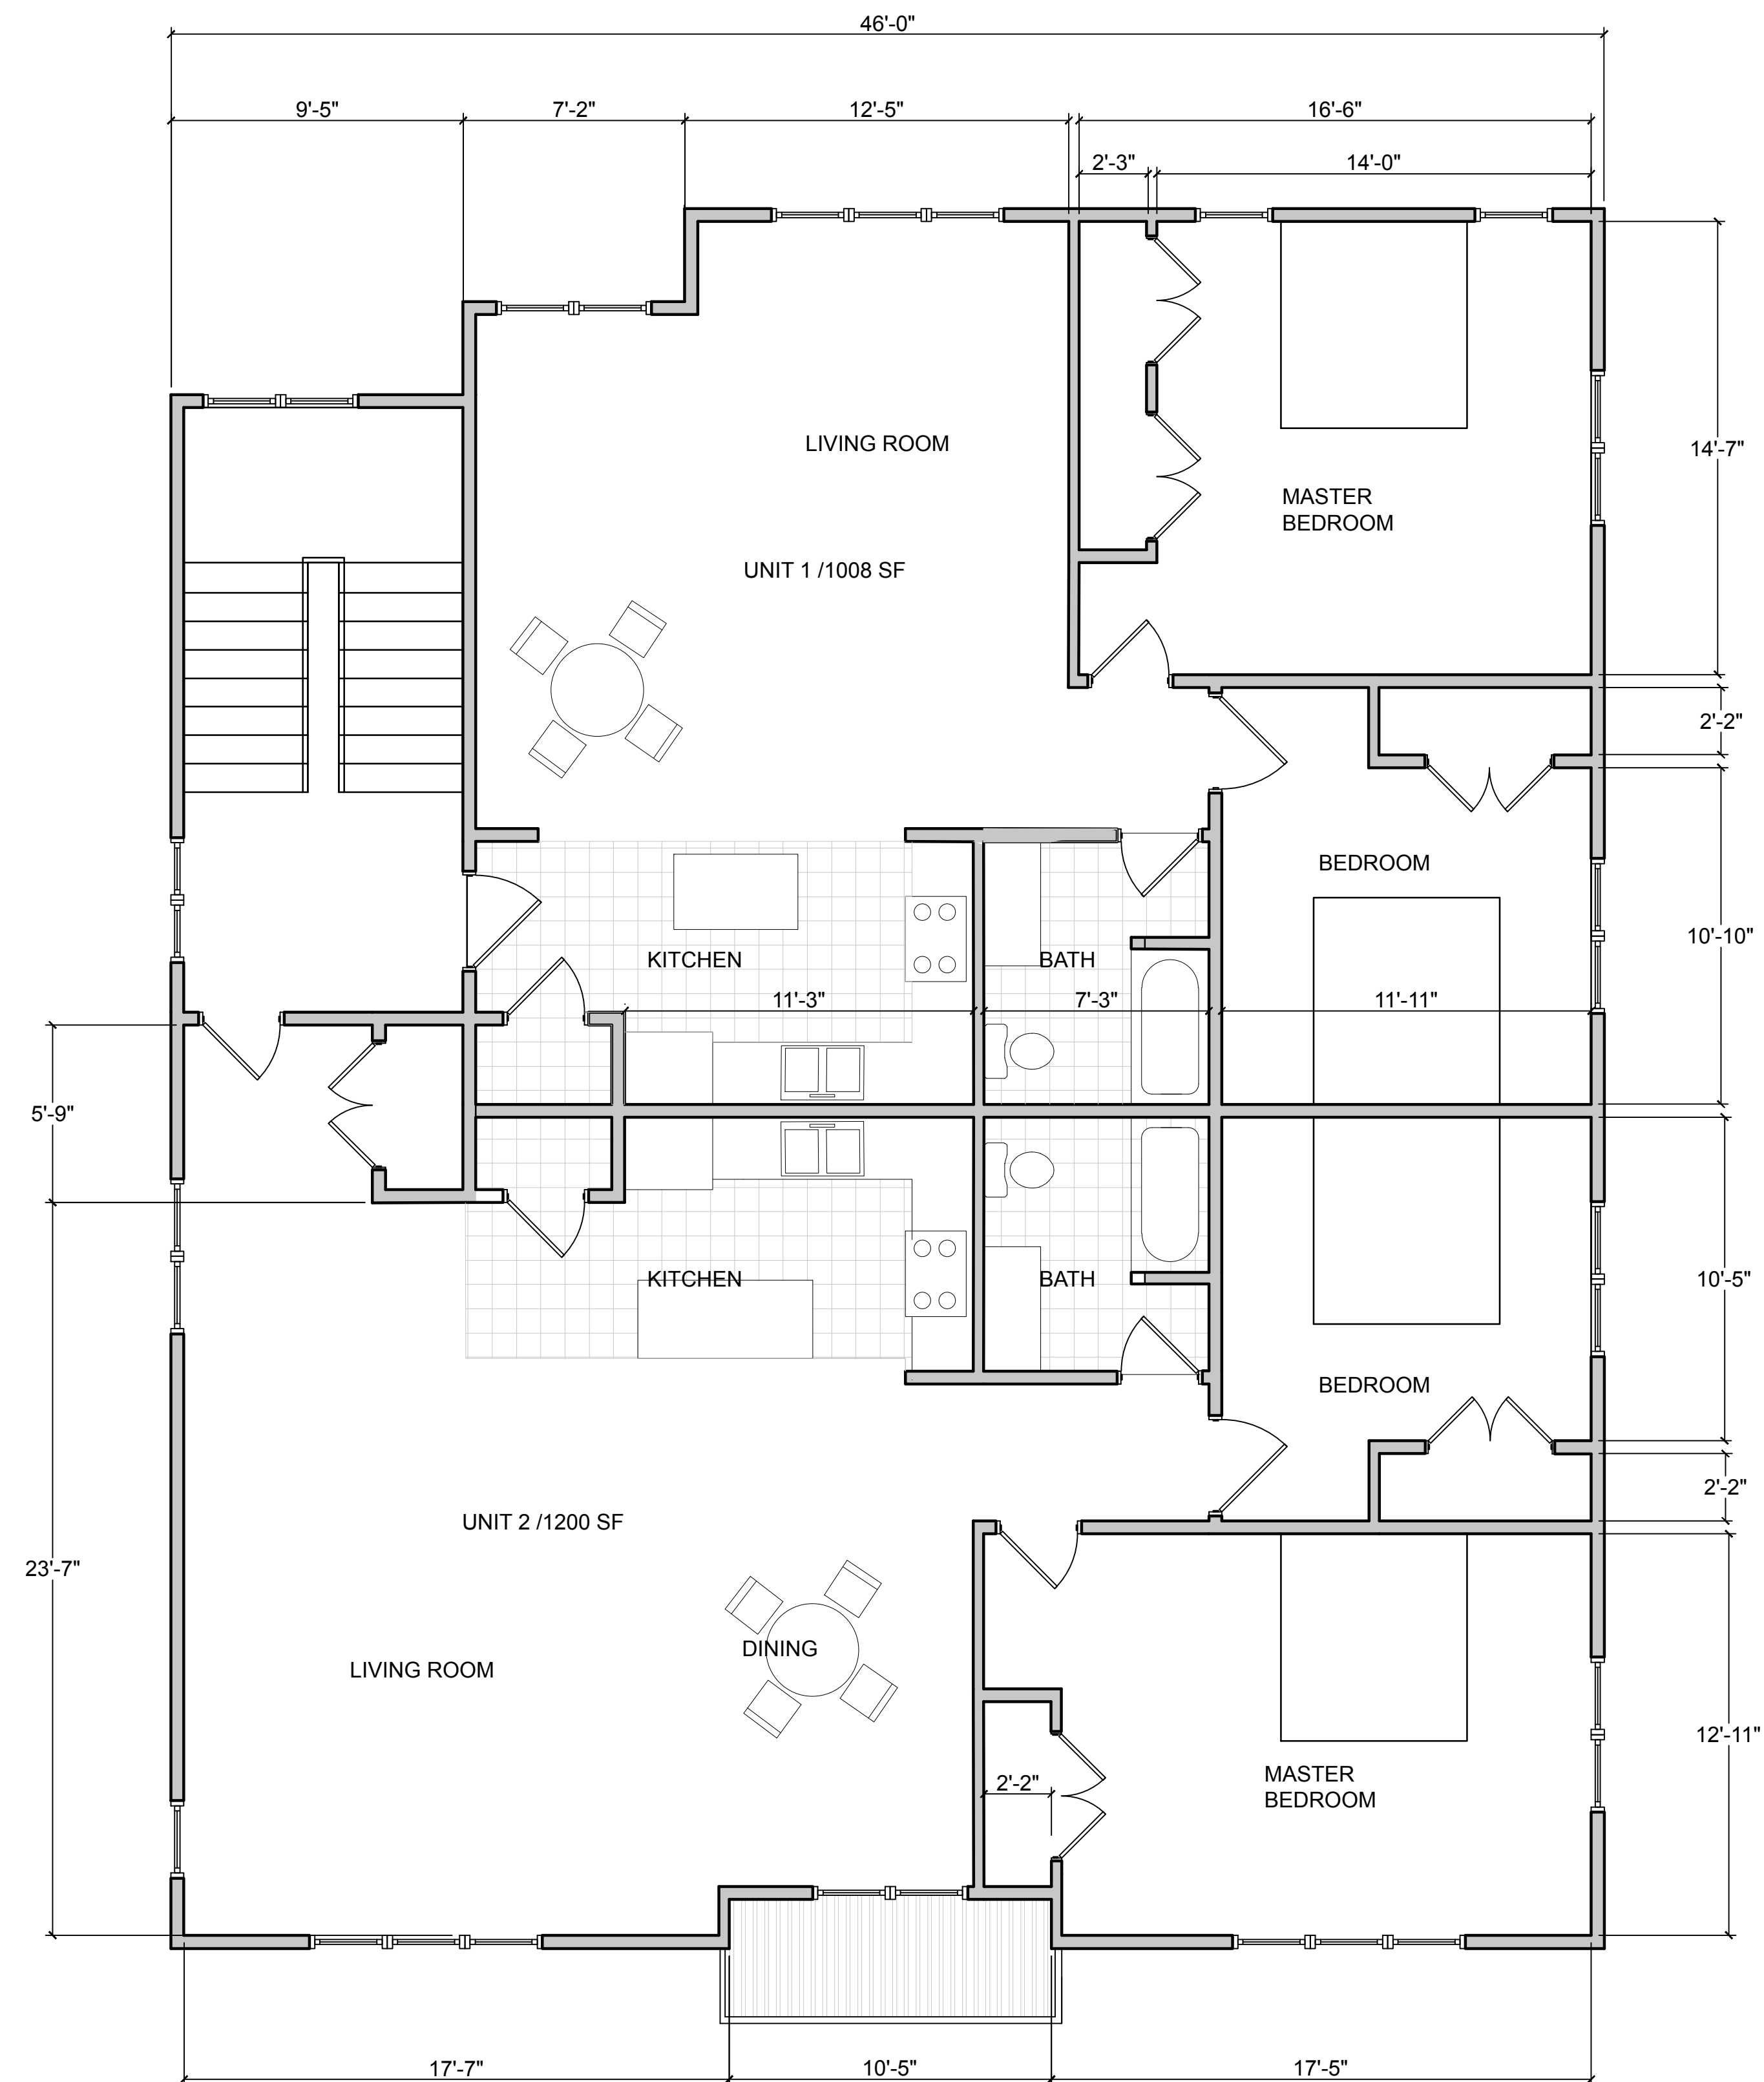

UPPER LEVEL UNITS - 2ND & 3RD FLOOR PLAN

SCALE 1/4" = 1'-0"

A-3.0		TCM TROLAND CONSTRUCTION MANAGEMENT LLC	Upper Level Unit Plan	REV 01.	2/26/19	BASE WALL ADJUSTMENT	
				ACTION	DATE	DESCRIPTION	ID