




SITE PLAN
1" = 80'



Krystian Sokolowski
7/29/21



Vicinity Map: SCALE: 1" = 5000'

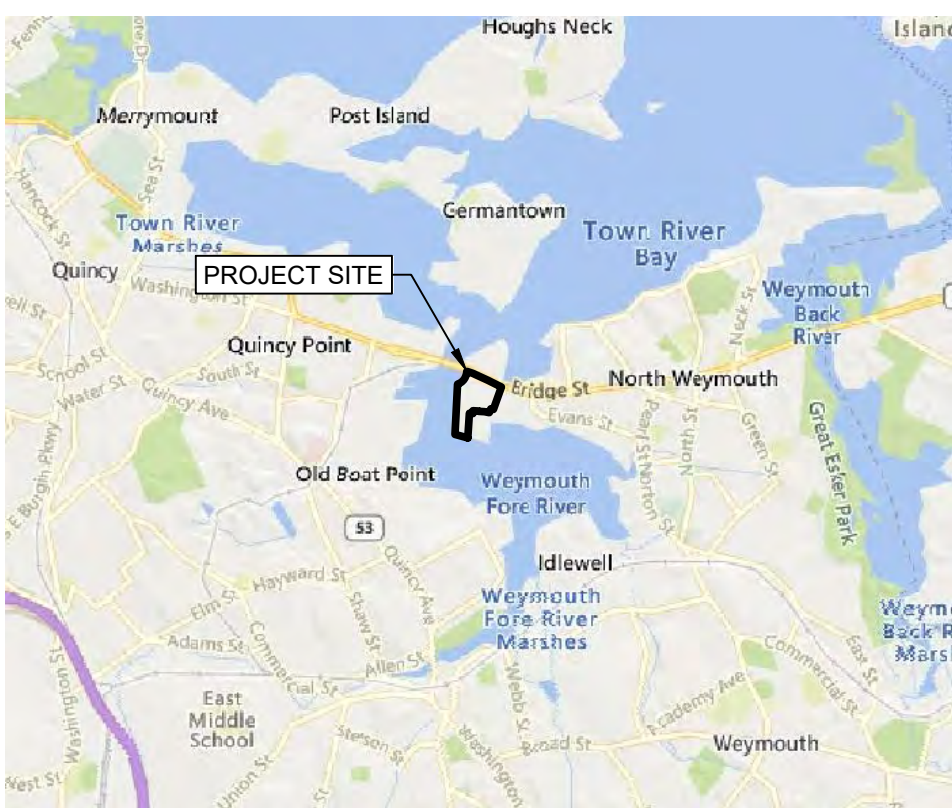

Site Data

CAPACITY:	40MW
ENERGY:	80MWh
BATTERY SYSTEM:	
MFR:	SAMSUNG
NAMEPLATE:	255.8kWh
FORM FACTOR:	40' CONTAINER
QUANTITY:	16 CONTAINERS / 25 PER CONTAINER
PCS:	
MFR:	SUNGROW
MODEL:	SC5000-MV-US
NAMEPLATE:	5.1MW/ 5.5MVA
QUANTITY:	8

Legend

---	PROPERTY LINE
---	EXISTING EASEMENT
---	EXISTING FENCE
---	EXISTING UGE
---	PROPOSED UNDERGROUND
---	EXISTING ROAD
---	PROPOSED ROAD
---	EXISTING BUILDING
---	CATCH BASIN
---	FIRE HYDRANT

Rev	Date	Drawn	Description	Ch'k'd	App'd
C	07/29/21	MAH	ISSUED FOR REVIEW	SG	JB
B	07/27/21	MAH	ISSUED FOR REVIEW	SG	JB
A	07/09/21	MAH	ISSUED FOR REVIEW	SG	JB



101 Station Drive
Suite 130
Westwood, MA 02090
United States
T +1 (781) 915-0015
F +1 (781) 915-0001
W www.mottmac.com

Client



Title
CALPINE WEYMOUTH BESS
GENERAL ARRANGEMENT

PRELIMINARY NOT FOR CONSTRUCTION REPLACE WITH ENGINEERS STAMP AT CONSTRUCTION AND/OR FABRICATION	Designed	MAH	Check	SG
	Drawn	MAH	Approved	JB
	Scale at ANSI D VARIES	Date 07/29/21	Rev C	
	Drawing Number WEYMOUTH-GA-001			