




Alan Kearney Architects
222 North ST. Hingham, MA. 02043
Office: 781 - 740 - 4556
Cell: 781 - 710 - 3956

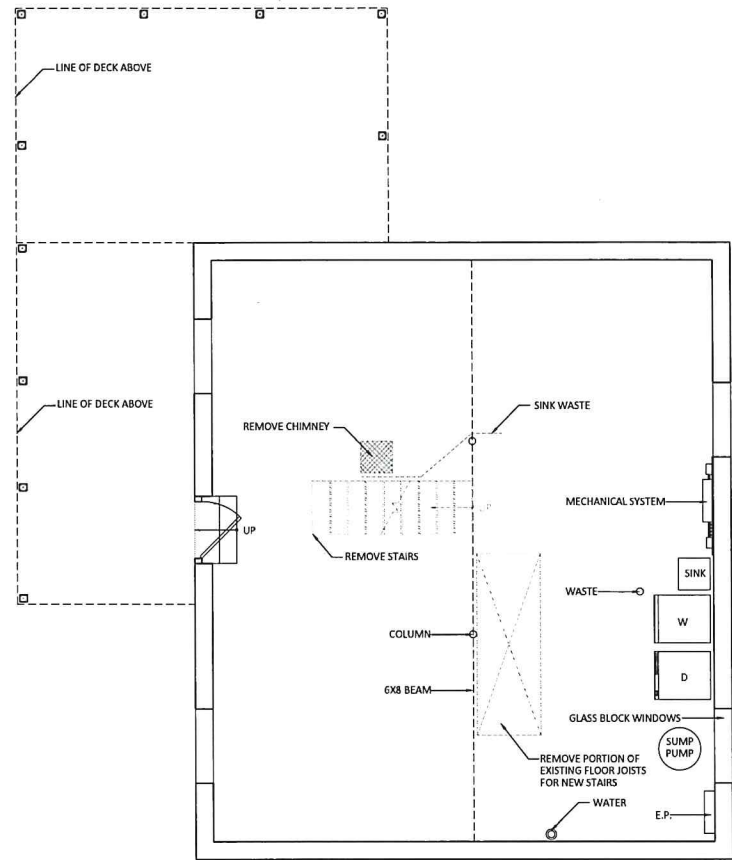


BASEMENT DEMO
SCALE: 1/4"= 1'-0"

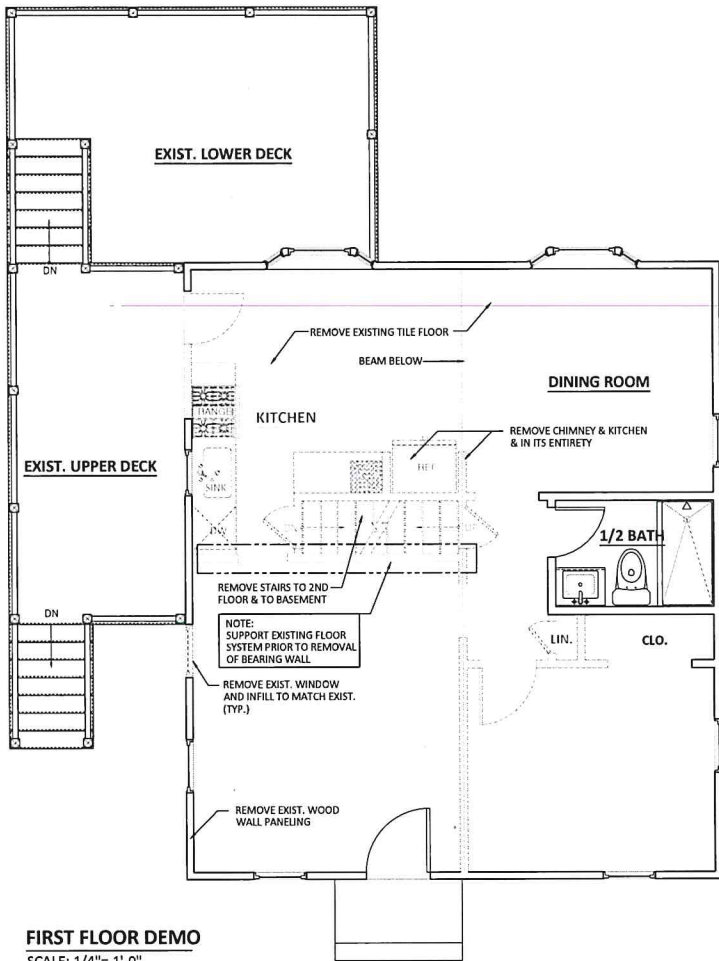

FIRST FLOOR DEMO
SCALE: 1/4"= 1'-0"

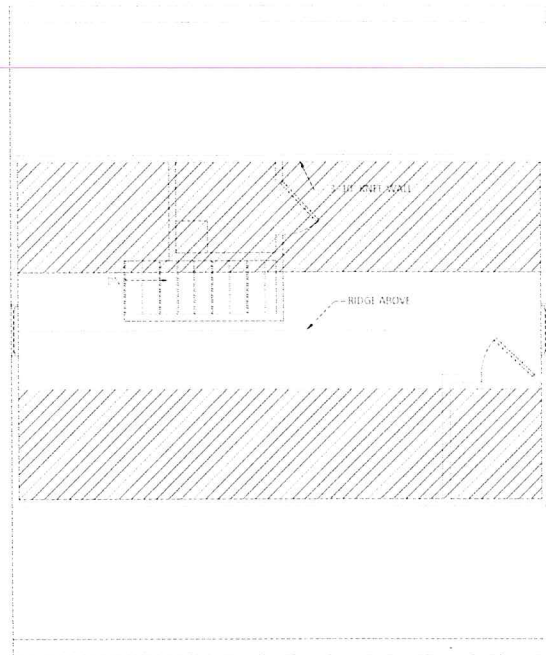


SECOND FLOOR DEMO
SCALE: 1/4"= 1'-0"

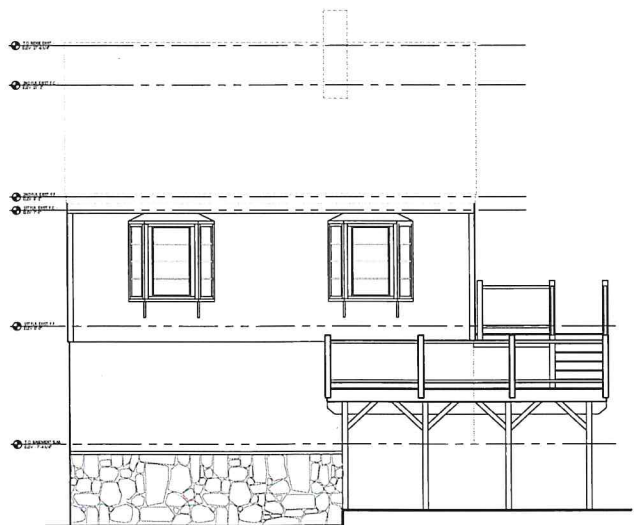

REAR ELEVATION DEMO
SCALE: 3/16"= 1'-0"



SIDE ELEVATION DEMO
SCALE: 3/16"= 1'-0"

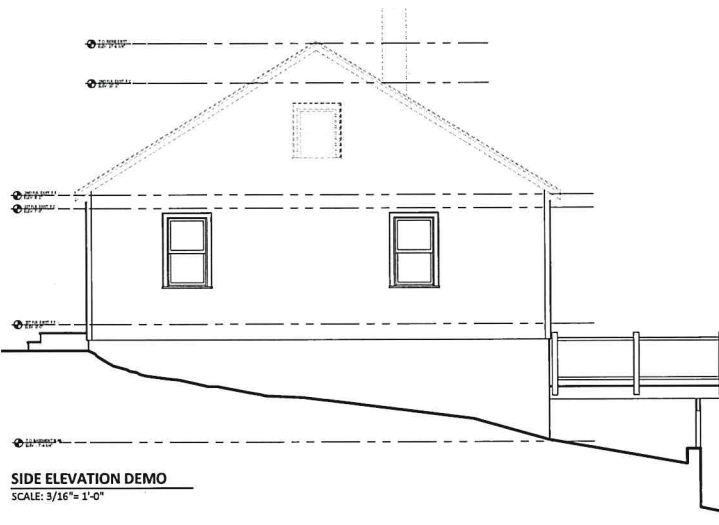


SIDE ELEVATION DEMO
SCALE: 3/16"= 1'-0"







FRONT ELEVATION DEMO
SCALE: 3/16"= 1'-0"

- DEMOLITION NOTES**
- A. THE CONTRACTOR SHALL BE RESPONSIBLE FOR DEMOLITION PROCEDURES:
1. CLEANING ADJACENT AREAS AND RETURNING THEM TO THEIR EXISTING CONDITION PRIOR TO START OF WORK.
 2. REMOVAL AND LEGAL DISPOSAL OF ALL LOOSE CONTENTS AND DEBRIS RESULTING FROM DEMOLITION OPERATIONS.
 3. REPAIR, IF REQUIRED, EXTERIOR LANDSCAPE TO MATCH EXISTING (COORDINATE WITH OWNER)
 4. REPAIR, IF REQUIRED, HOUSE FINISHES TO MATCH
- B. REMOVE, WITHOUT DAMAGE, ANY MILLWORK, DOORS, DOOR HARDWARE AND TRIM TO BE REUSED OR SAVED PER THE OWNERS REQUEST.
- C. ALL EXISTING SURFACES AND OPENINGS TO REMAIN SHALL BE PATCHED, FINISHED AND TRIMMED TO MATCH
- D. ALL NEW WALL SURFACES AND OPENINGS SHALL BE TRIMMED TO MATH EXISTING, SEE SPECIFIC FINISH IN SPECIFICATIONS
- E. PROTECT EXISTING HOUSE INTERIOR NOT WITHIN SCOPE OF WORK FROM DUST AND DEBRIS AS REQUIRED


Revisions:		
No.	Date	Description
Project:		
CHITINANDA RESIDENCE		
122 CLINTON RD WEYMOUTH, MA		
Title:		
DEMO		
Scale: AS NOTED Drawn By: DB Set Date: 10-8-19		D101

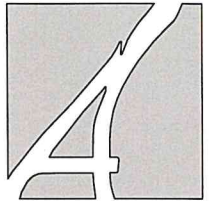


Alan Kearney Architects
222 North ST. Hingham, MA. 02043
Office: 781 - 740 - 4556
Cell: 781 - 710 - 3956

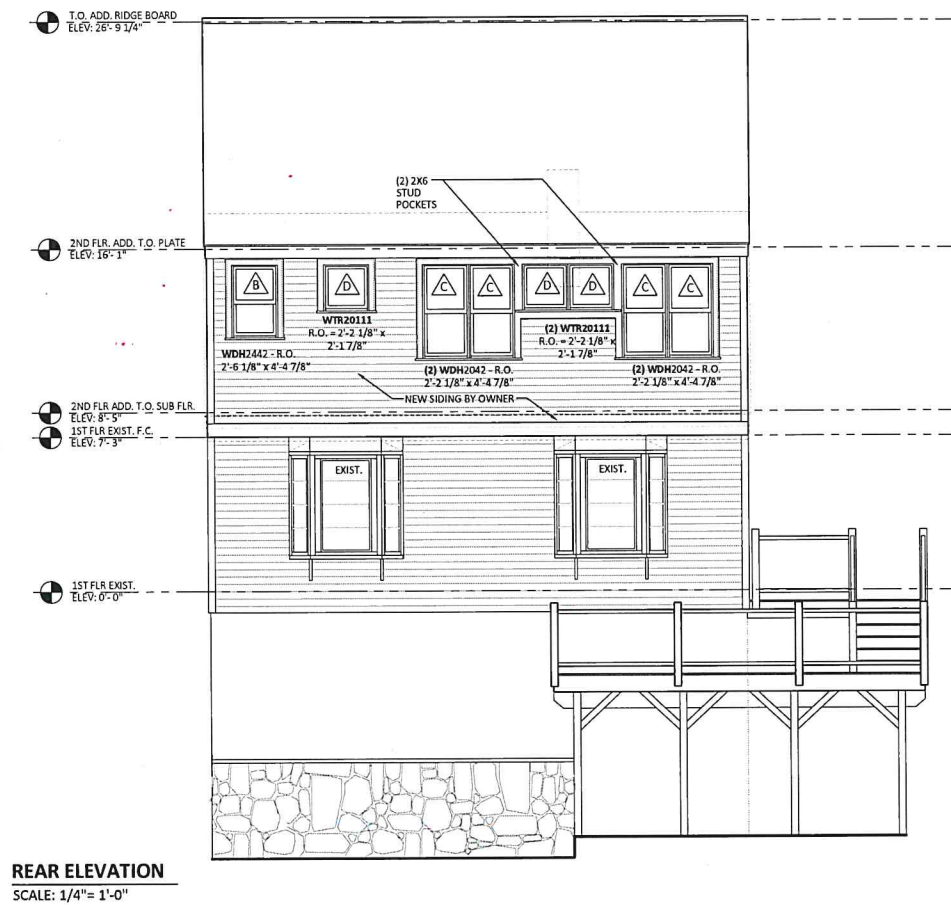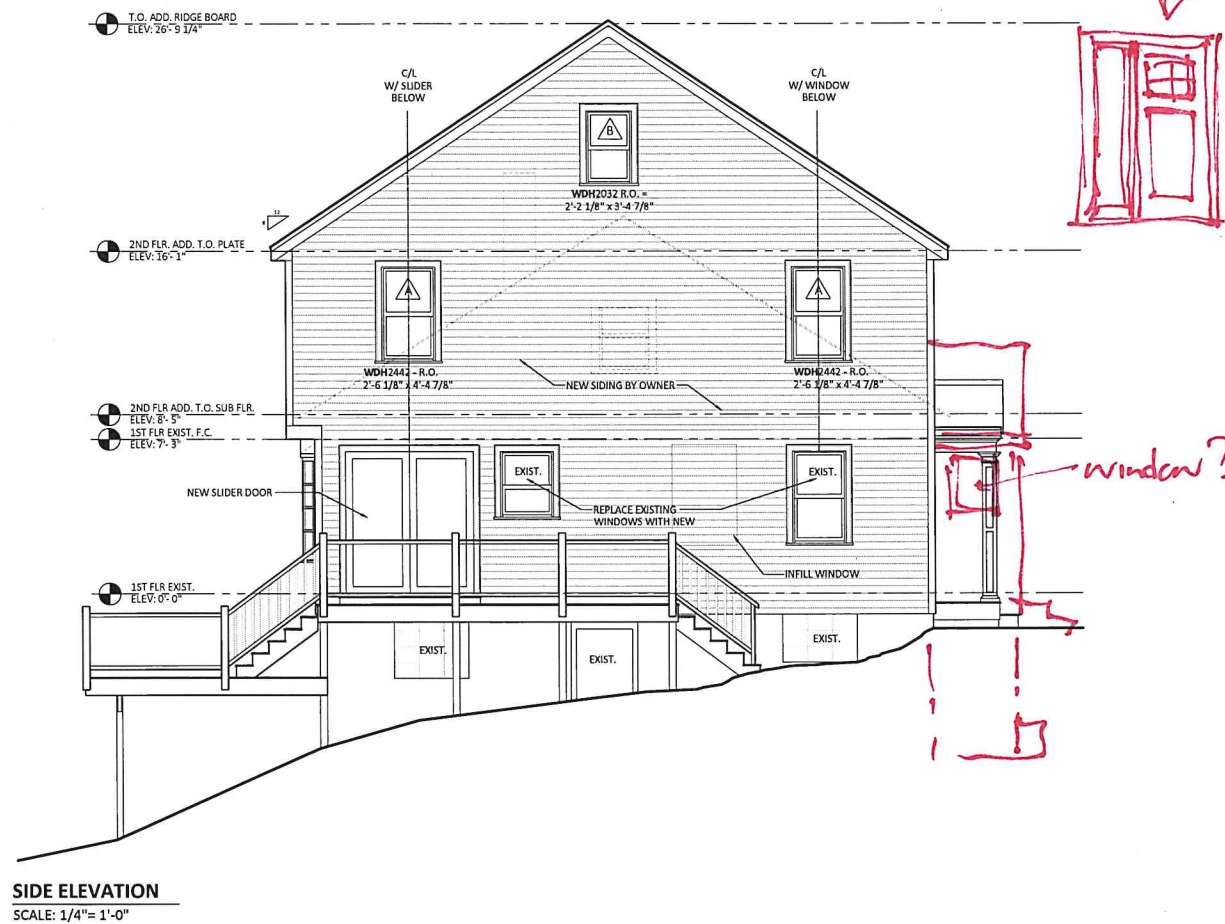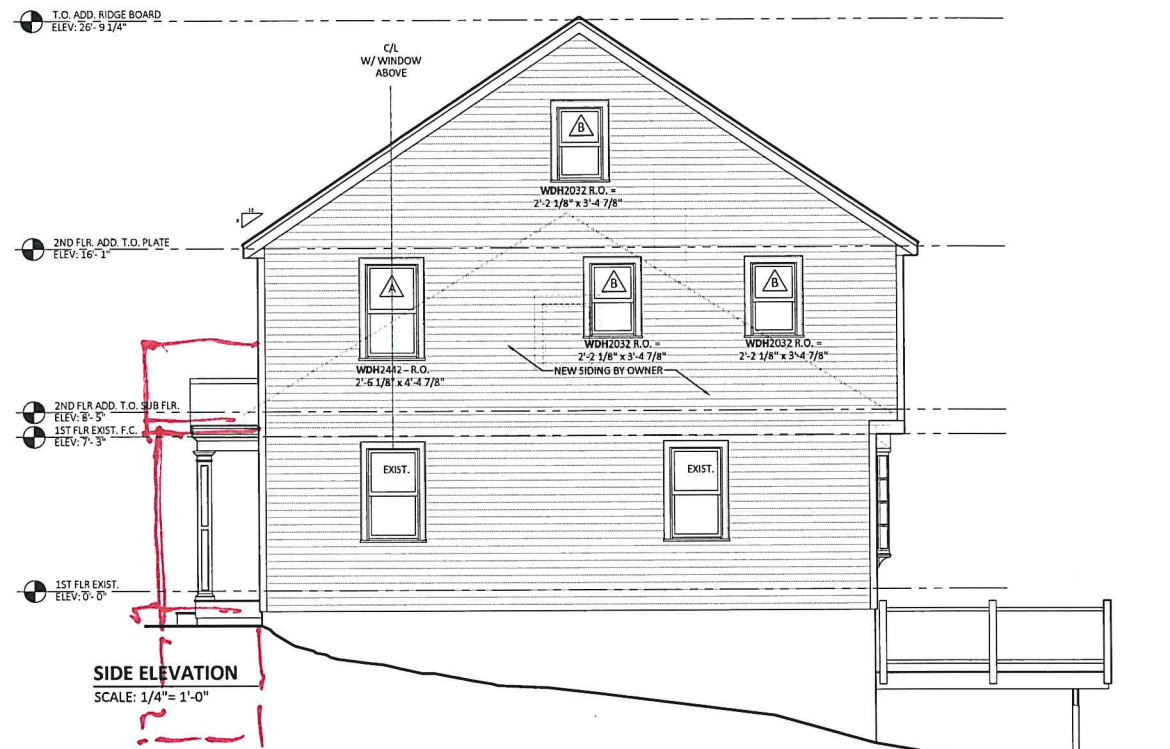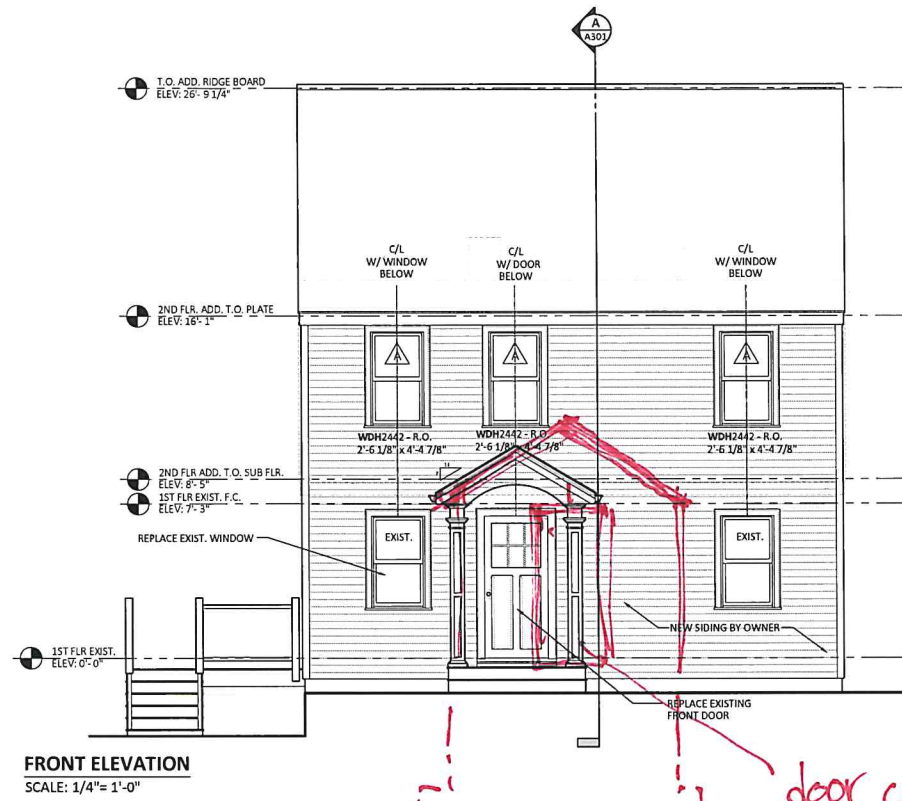


Revisions:		
No.	Date	Description
Project:		
CHITINANDA RESIDENCE		
122 CLINTON RD		
WEYMOUTH, MA		
Title:		
ELEVATIONS		
Scale: AS NOTED Drawn By: DB Set Date: 10-8-19		
A201		

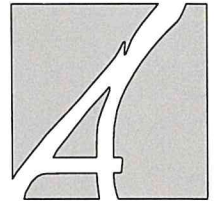


Alan Kearney Architects
222 North ST. Hingham, MA. 02043
Office: 781 - 740 - 4556
Cell: 781 - 710 - 3956

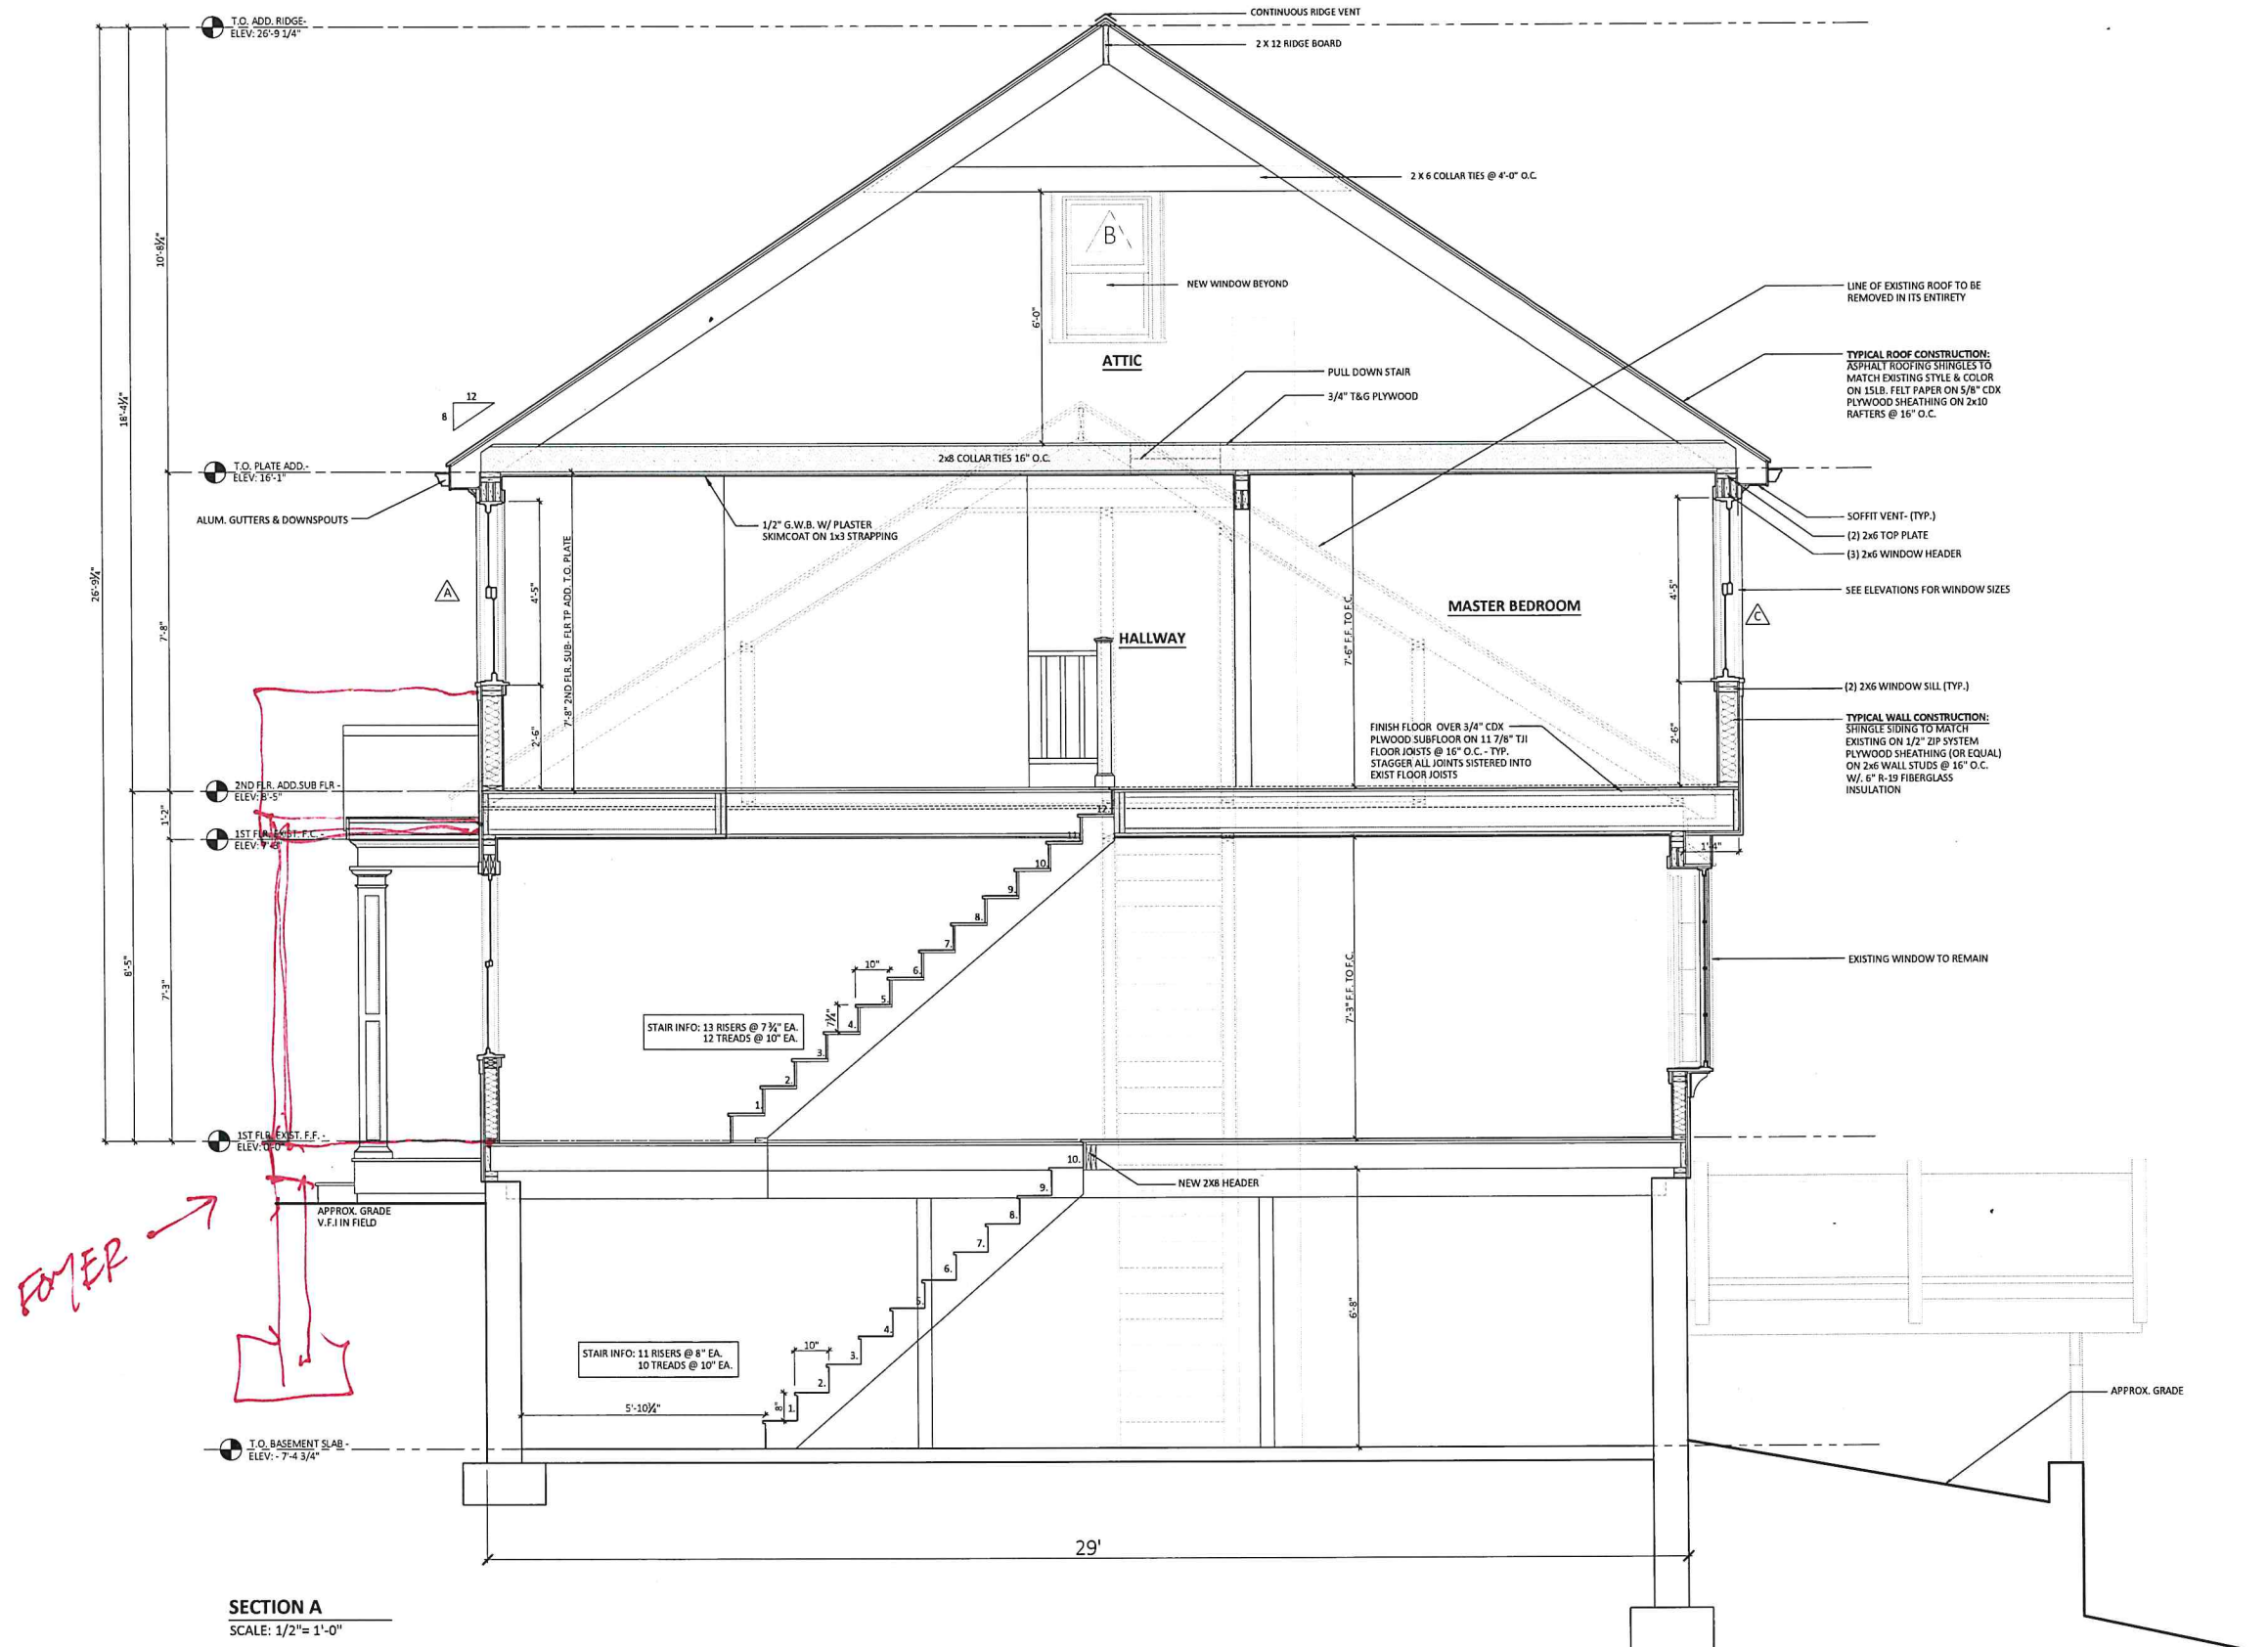



Revisions:		
No.	Date	Description
Project:		
CHITINANDA RESIDENCE		
122 CLINTON RD		
WEYMOUTH, MA		
Title:		
SECTIONS		
Scale: AS NOTED		
Drawn By: DB		
Set Date: 10-6-19		
A301		

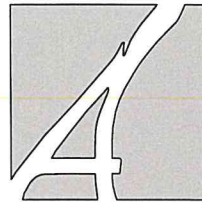



Alan Kearney Architects
222 North ST. Hingham, MA 02043
Office: 781 - 740 - 4556
Cell: 781 - 710 - 3956

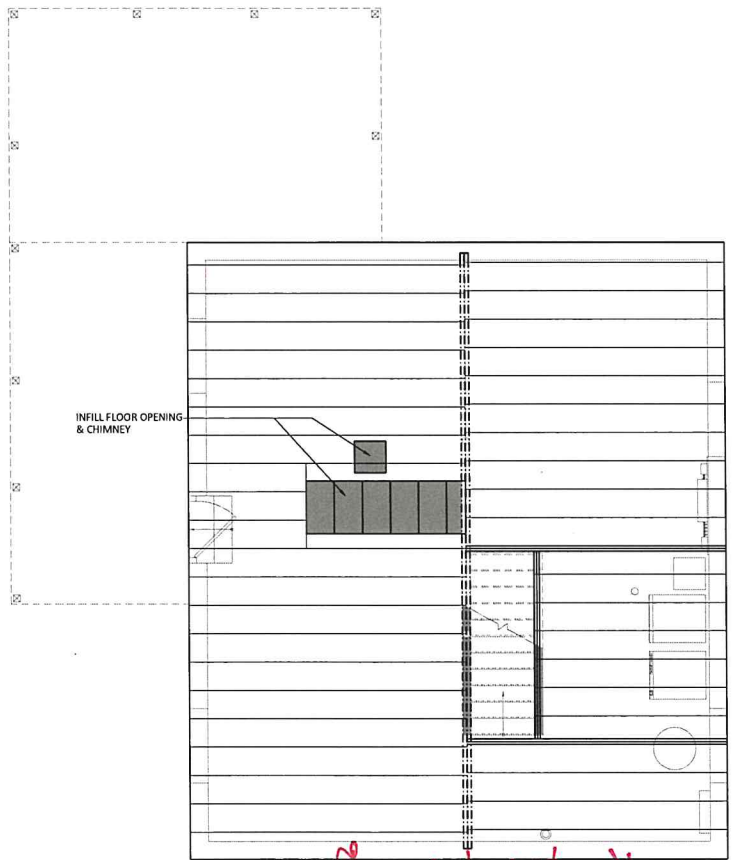


1ST FLOOR FRAMING
SCALE: 1/4"= 1'-0"

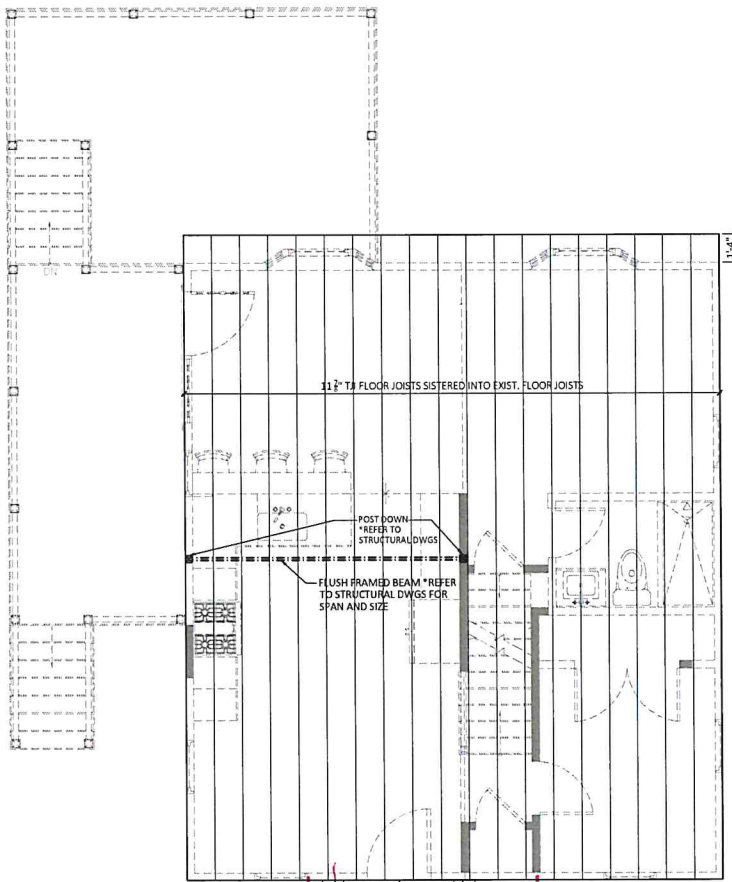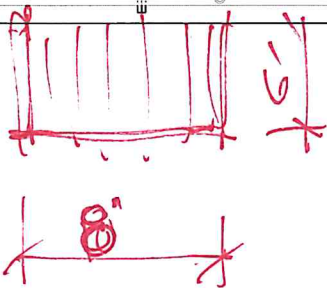

SECOND FLOOR FRAMING
SCALE: 1/4"= 1'-0"

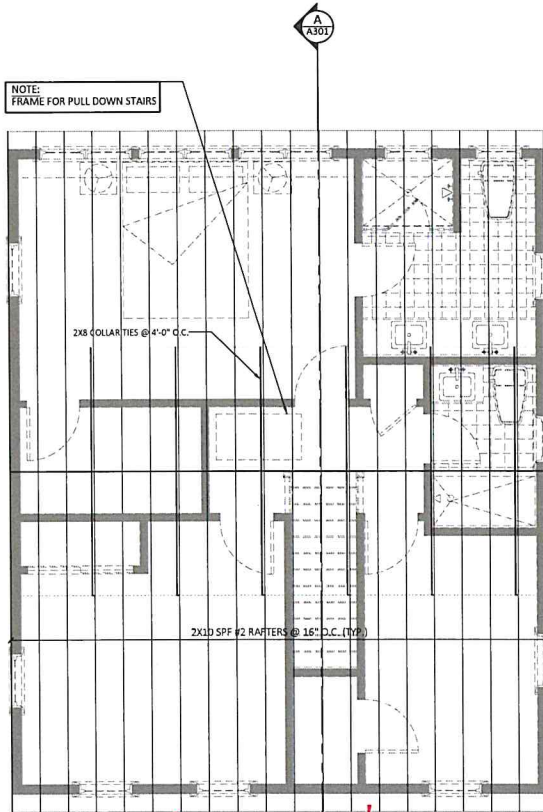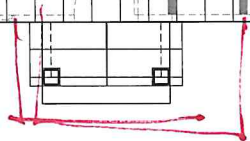

ROOF FRAMING
SCALE: 1/4"= 1'-0"

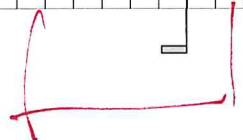

Revisions:		
No.	Date	Description
Project:		
CHITINANDA RESIDENCE		
122 CLINTON RD		
WEYMOUTH, MA		
Title:		
FRAMING		
Scale: AS NOTED Drawn By: DB Set Date: 10-8-15		S101