



RENOVATIONS AT
26 COLONIAL ROAD.

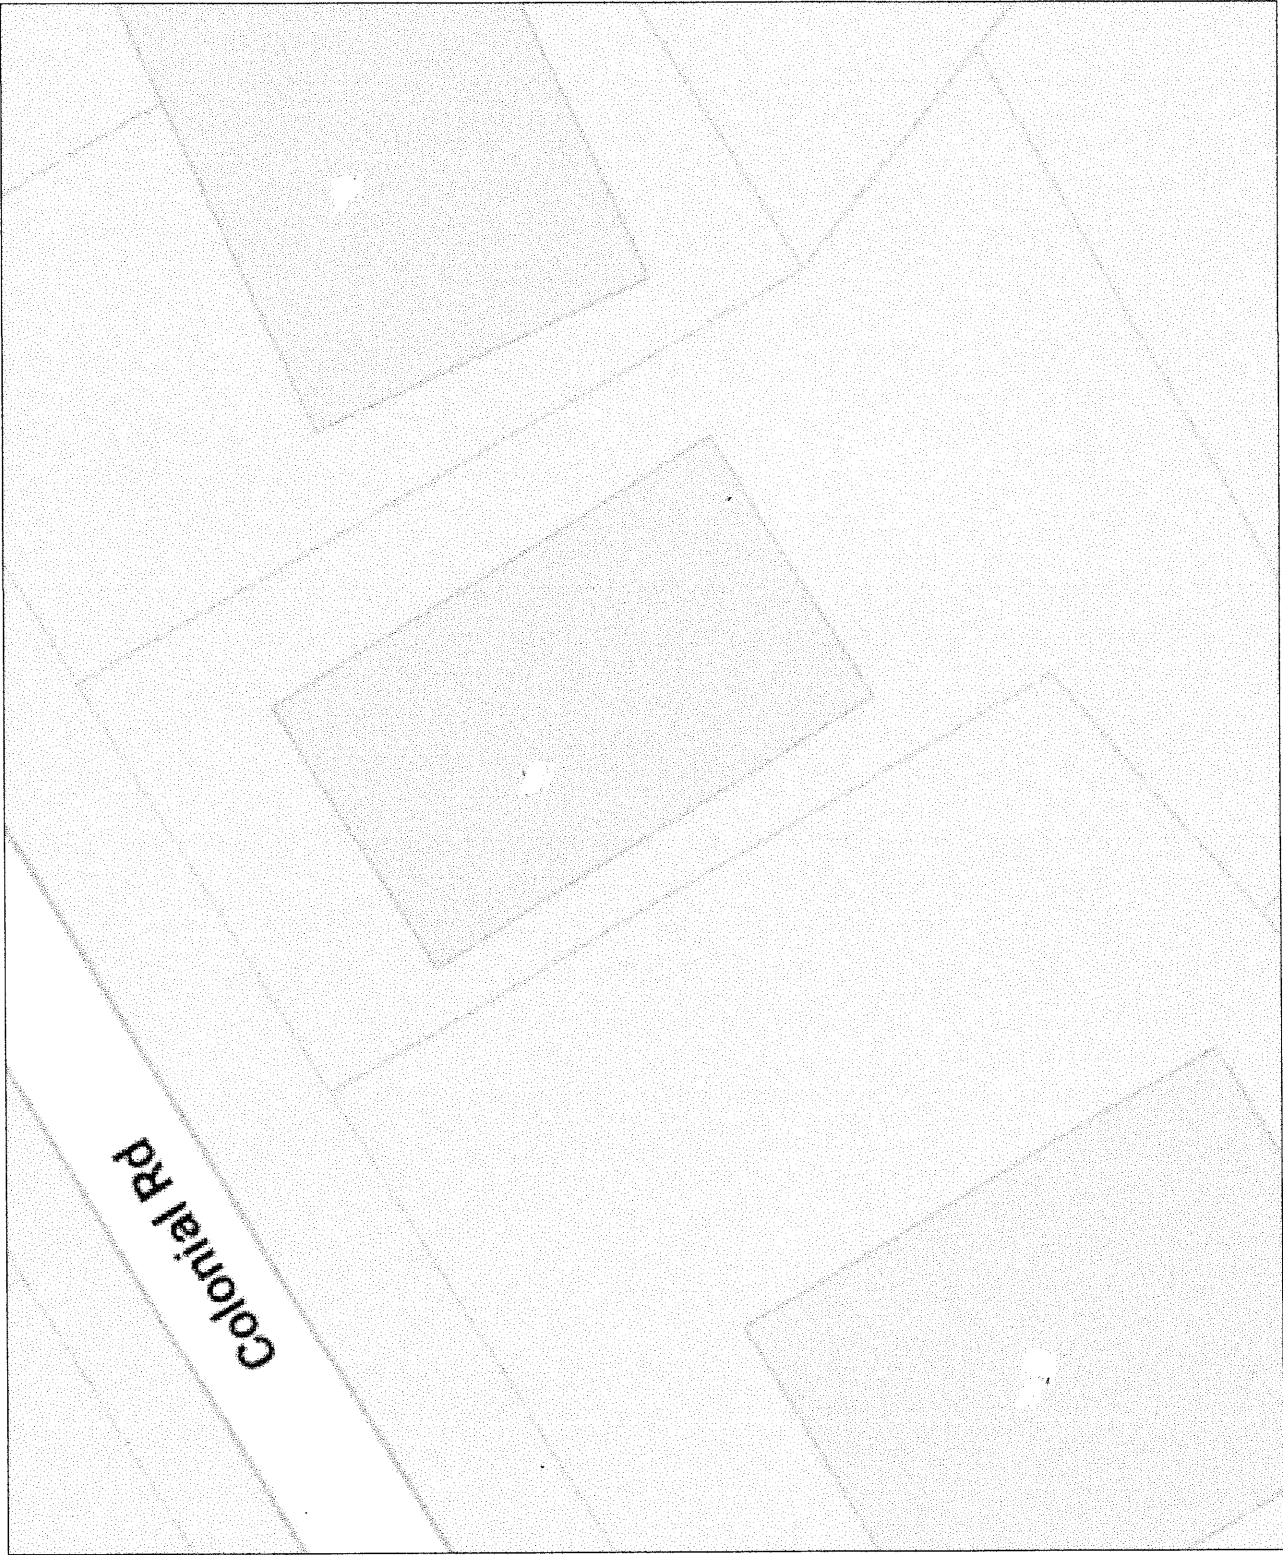

OWNER:
ABC INC
26 COLONIAL ROAD
WEYMOUTH, MA
617-839-3256

ARCHITECT:
Patricia J. Fisher
FISHER ASSOCIATES, INC
Architects and Engineers
35 Fisher Road
Weymouth, Massachusetts 02190
781-337-3409 / 617-733-8404
fisherassociates@comcast.net

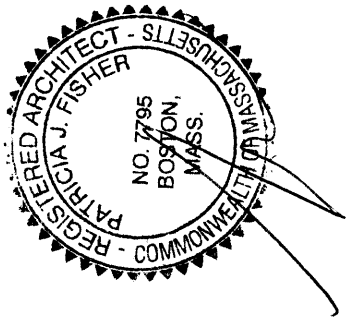

Copyright 2013 by Fisher Associates, Inc.
This drawing is the property of Fisher Associates, Inc. and is not to be reproduced or used in any manner without the written consent of Fisher Associates, Inc. The design, construction and all other details are the property of Fisher Associates, Inc. and are not to be used in any manner without the written consent of Fisher Associates, Inc. The design, construction and all other details are the property of Fisher Associates, Inc. and are not to be used in any manner without the written consent of Fisher Associates, Inc.

FOR ZBA USE ONLY


C1

COVER

PROJECT TITLE
RESIDENCE
26 COLONIAL ROAD, WEYMOUTH, MA 02189

FISHER ASSOCIATES, INC
Architects / Engineers / Planners
35 Fisher Road
Weymouth, Massachusetts 02190
781-733-8404
fisherassociates@comcast.net

DATE
10-27-22
DRAWN BY
LFH DRAFTING
SCALE
1/4" = 1' -0

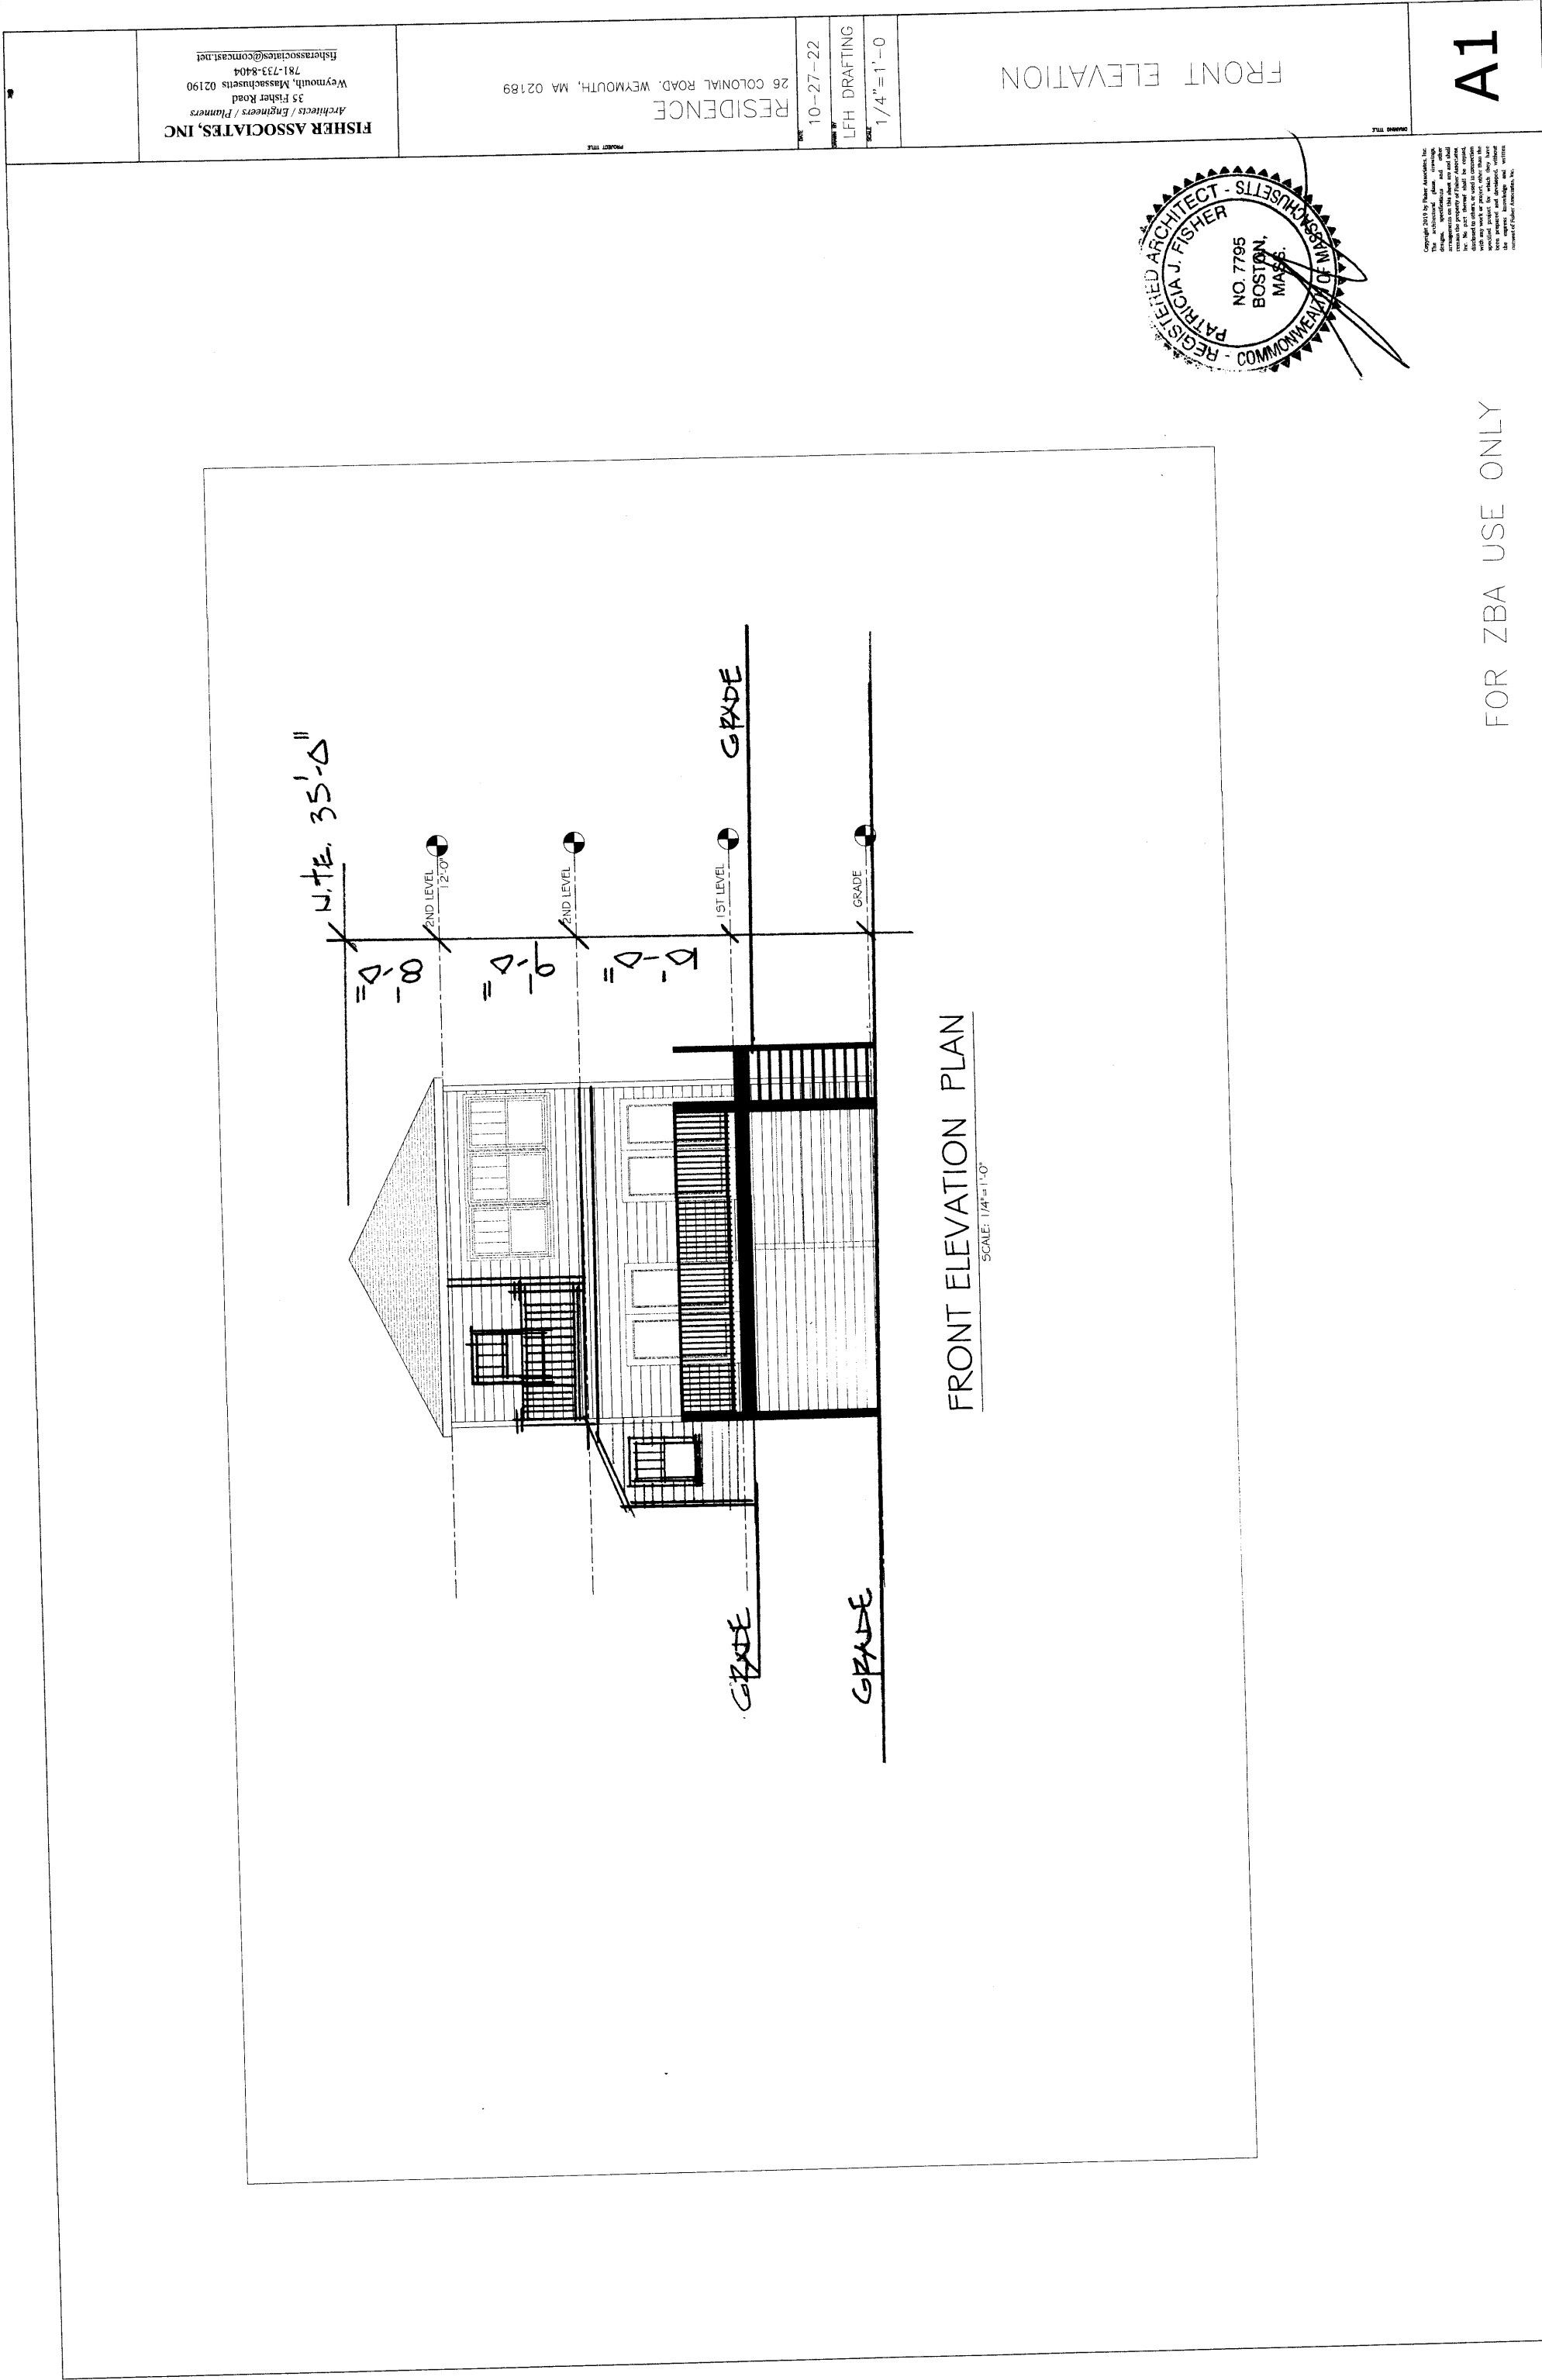

FOR ZBA USE ONLY

Copyright 2013 by Fisher Associates, Inc.
This architectural plan, drawing, or
specification is the property of Fisher Associates,
Inc. and is not to be reproduced, stored in a
retrieval system, or transmitted in any form or
by any means, electronic, mechanical, photocopying,
recording, or by any information storage and
retrieval system, without the prior written
consent of Fisher Associates, Inc.

FISHER ASSOCIATES, INC
Architects / Engineers / Planners
35 Fisher Road
Weymouth, Massachusetts 02190
781-733-8404
fisherassociates@comcast.net


PROJECT TITLE
RESIDENCE
26 COLONIAL ROAD, WEYMOUTH, MA 02189

DATE
10-27-22
DRAWN BY
LFH DRAFTING
SCALE
1/4" = 1'-0"

PROPOSED FLOOR PLANS


A2

Copyright 2013 by Fisher Associates, Inc.
This document and all drawings, specifications and schedules are the property of Fisher Associates, Inc. No part thereof shall be copied, reproduced, or transmitted in any form or by any means, electronic or mechanical, including photocopying, recording, or by any information storage and retrieval system, without the prior written permission of Fisher Associates, Inc.

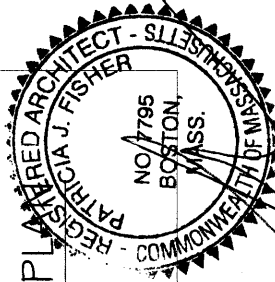


SECOND FLOOR PLAN

SCALE: 1/4" = 1'-0"

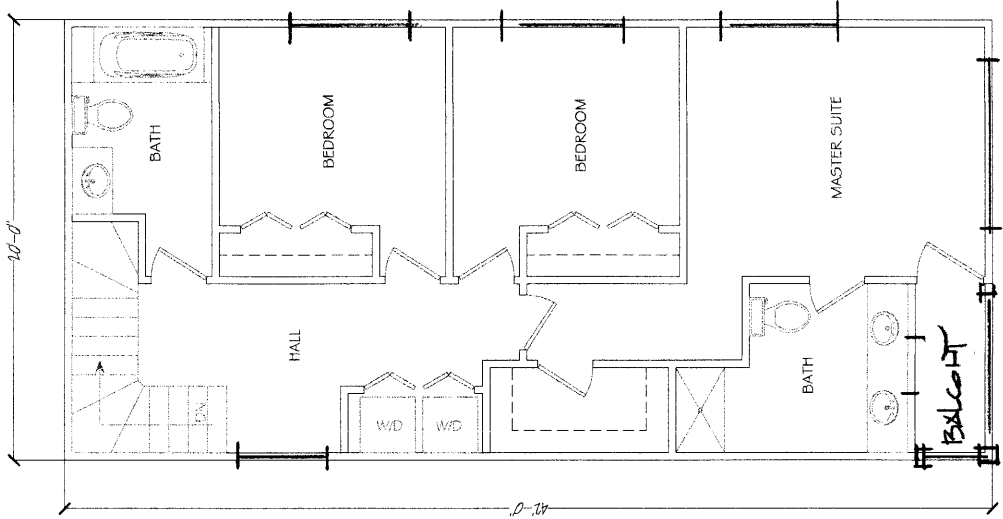


FIRST FLOOR PLAN

SCALE: 1/4" = 1'-0"

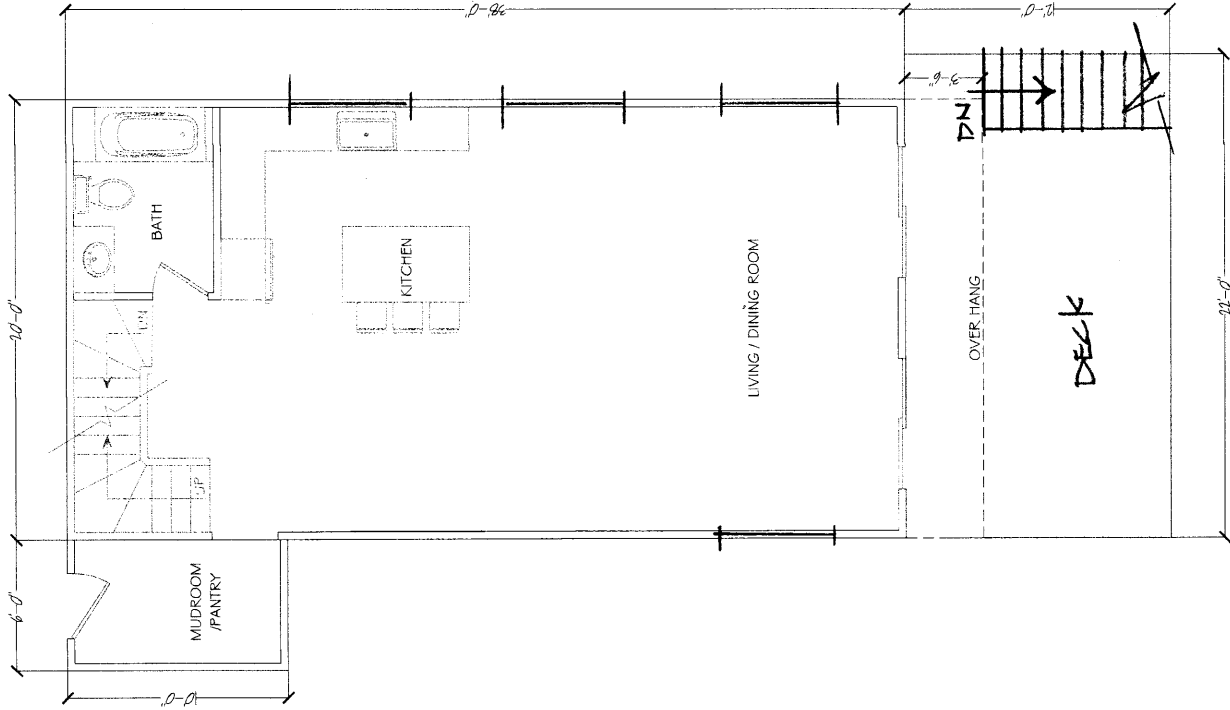

BASEMENT PLAN

SCALE: 1/4" = 1'-0"

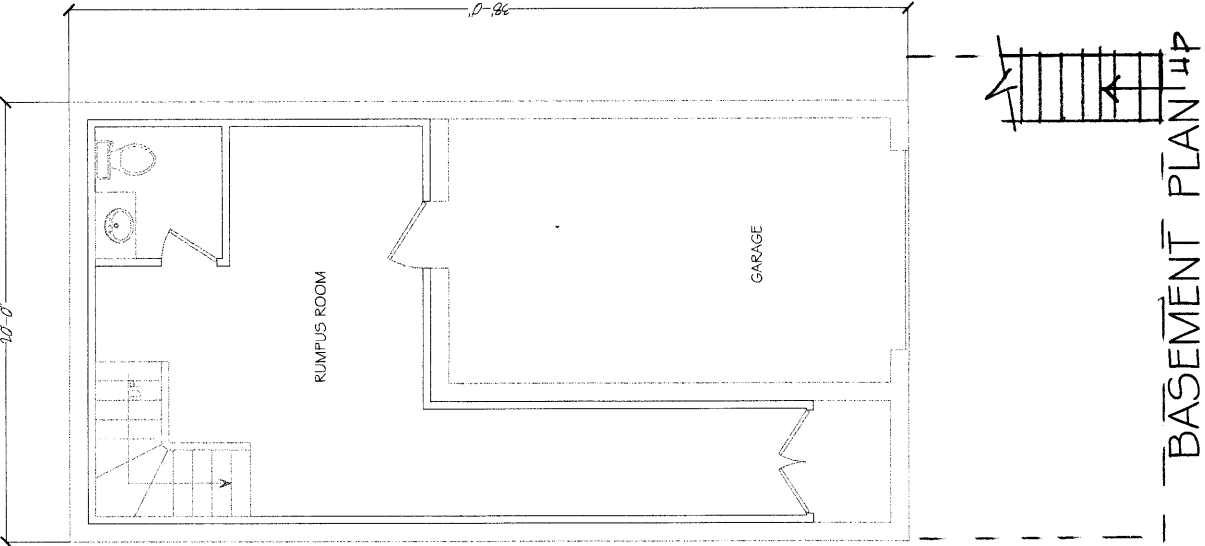

FOR ZBA USE ONLY