


REV.	DATE	DESCRIPTION
1	X-XX-XX	XXX

15 FRONT STREET

WEYMOUTH, MA 02188

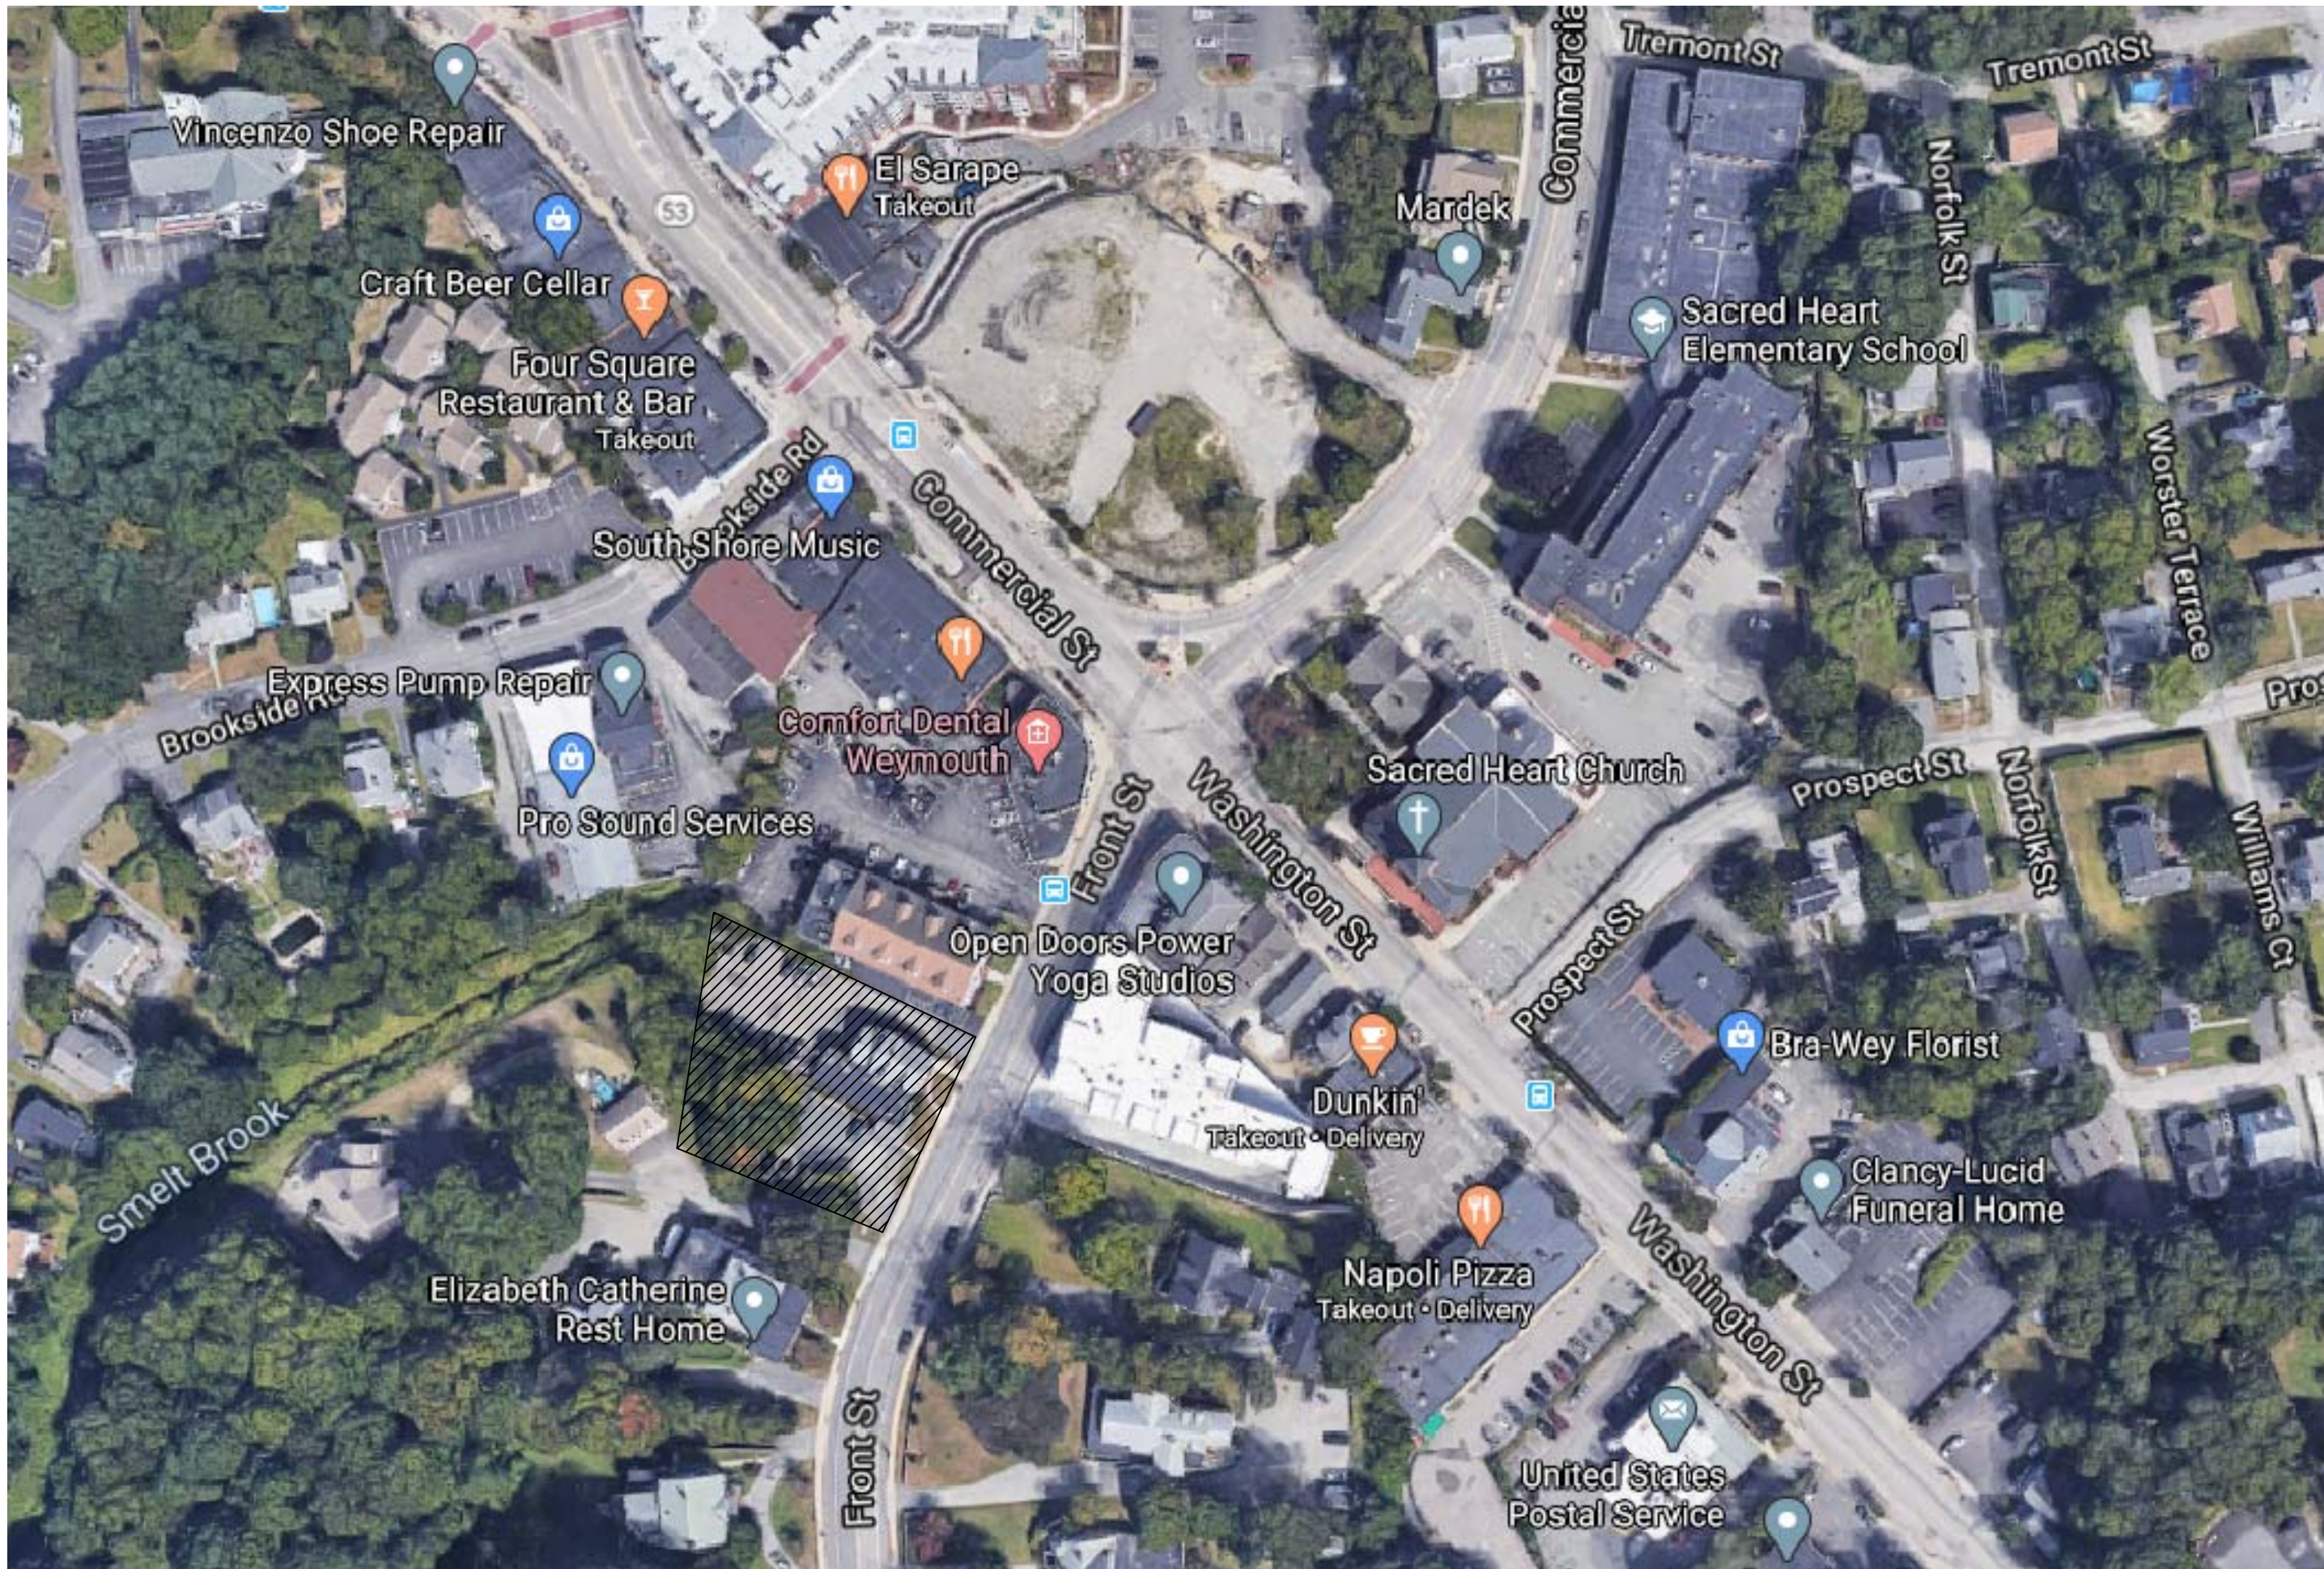

15-17 FRONT STREET WEYMOUTH, MA ZONING REVIEW

ITEM	
ZONING DISTRICT	VILLAGE CENTER / 120-25
EXISTING USE	COMMERCIAL BUILDING
PROPOSED USE	MIXED-USE (20 RESIDENTIAL UNITS & 1 RETAIL SPACE)
LOT SIZE	17,072 S.F.

DIMENSIONAL REGULATIONS 120-25.5.

ITEM	REQUIRED	PROPOSED
MIN. LOT SIZE	5,000 S.F.	17,072 S.F.
MIN. LOT WIDTH	50'	117.79'
MAX. LOT COVERAGE	80% (13,657.6 S.F.)	63% (10,720 S.F.)
MAX. BUILDING HEIGHT	50'-0" (BY SPECIAL PERMIT)	50'-0" ±
MAX. ALLOWABLE STORIES	4	4
MAX. FRONT YARD DEPTH	(SEE 120-25.5.C.)	10'-0" @ RESIDENCE ENTRANCE 8'-0" @ RETAIL 13'-0" @ GARAGE DOOR
MIN. SIDE YARD DEPTH	(SEE 120-25.5.C.)	9'-4"
MIN. REAR YARD DEPTH	(SEE 120-25.5.C.)	9'-4"
MIN. GREEN SPACE	3,600 S.F.	4,876 ± S.F.

UNIT BEDROOM BREAKDOWN		
UNIT TYPE	# OF UNIT	UNIT SIZES
2 BEDROOM	21 UNITS	(850 SQ. FT. - 1,063 SQ. FT.)
TOTAL:	21 UNITS	
RETAIL SPACE	1 UNIT	(1,000 SQ. FT.)

PARKING BREAKDOWN			
UNIT TYPE	# OF UNIT	SPACES PER UNIT REQUIRED	SPACES PER UNIT PROVIDED
2 BEDROOM	21 UNITS	1.5 SPACE PER UNIT (31.5 SPACES)	32 SPACES PROVIDED
RETAIL SPACE 1,000 SQ. FT.	1 UNIT	1 SPACE PER 250 S.F. (4 SPACES)	4 SPACES PROVIDED
TOTAL		36 SPACES REQUIRED	36 SPACES PROVIDED

GENERAL NOTE:
VERIFY AND CONFIRM ALL CONDITIONS AND/OR DIMENSIONS SHOWN
PRIOR TO COMMENCING CONSTRUCTION OR ORDERING MATERIALS.
NOTIFY ARCHITECT OF ANY INCONSISTENCIES FOR REVIEW AND
APPROVAL BEFORE PROCEEDING WITH CONSTRUCTION.

RCA, LLC
415 Neponset Ave.
Dorchester, Massachusetts 02122
Telephone: 617-282-0030
Fax: 617-282-1080

15 Front Street
Weymouth, MA 02188


PROJECT #
20-010
DATE: 11-05-20
REV:
SCALE:
NONE
DRAWN BY:
C.D. / CNM
CHECKED BY:
R.P.B.

COVER SHEET

1

PLANT MATERIAL LIST

SYM.	QTY.	BOTANICAL NAME	COMMON NAME	SIZE	ROOT	REMARKS
TREES						
RM	5	RED MAPLE		8' - 0"	-	
DW	3	DOG WOOD		6' - 0"	-	
AG	7	ASH - GREEN		6' - 0"	-	
SHRUBS						
IG	20	ILEX GALABRA	INK BERRY	3 GALLON	-	
SG	70	JUNIPER	SEA GREEN	3 GALLON	-	
GROUND COVER						
		GROUND COVER				
		GRASS				
		PAVEMENT				

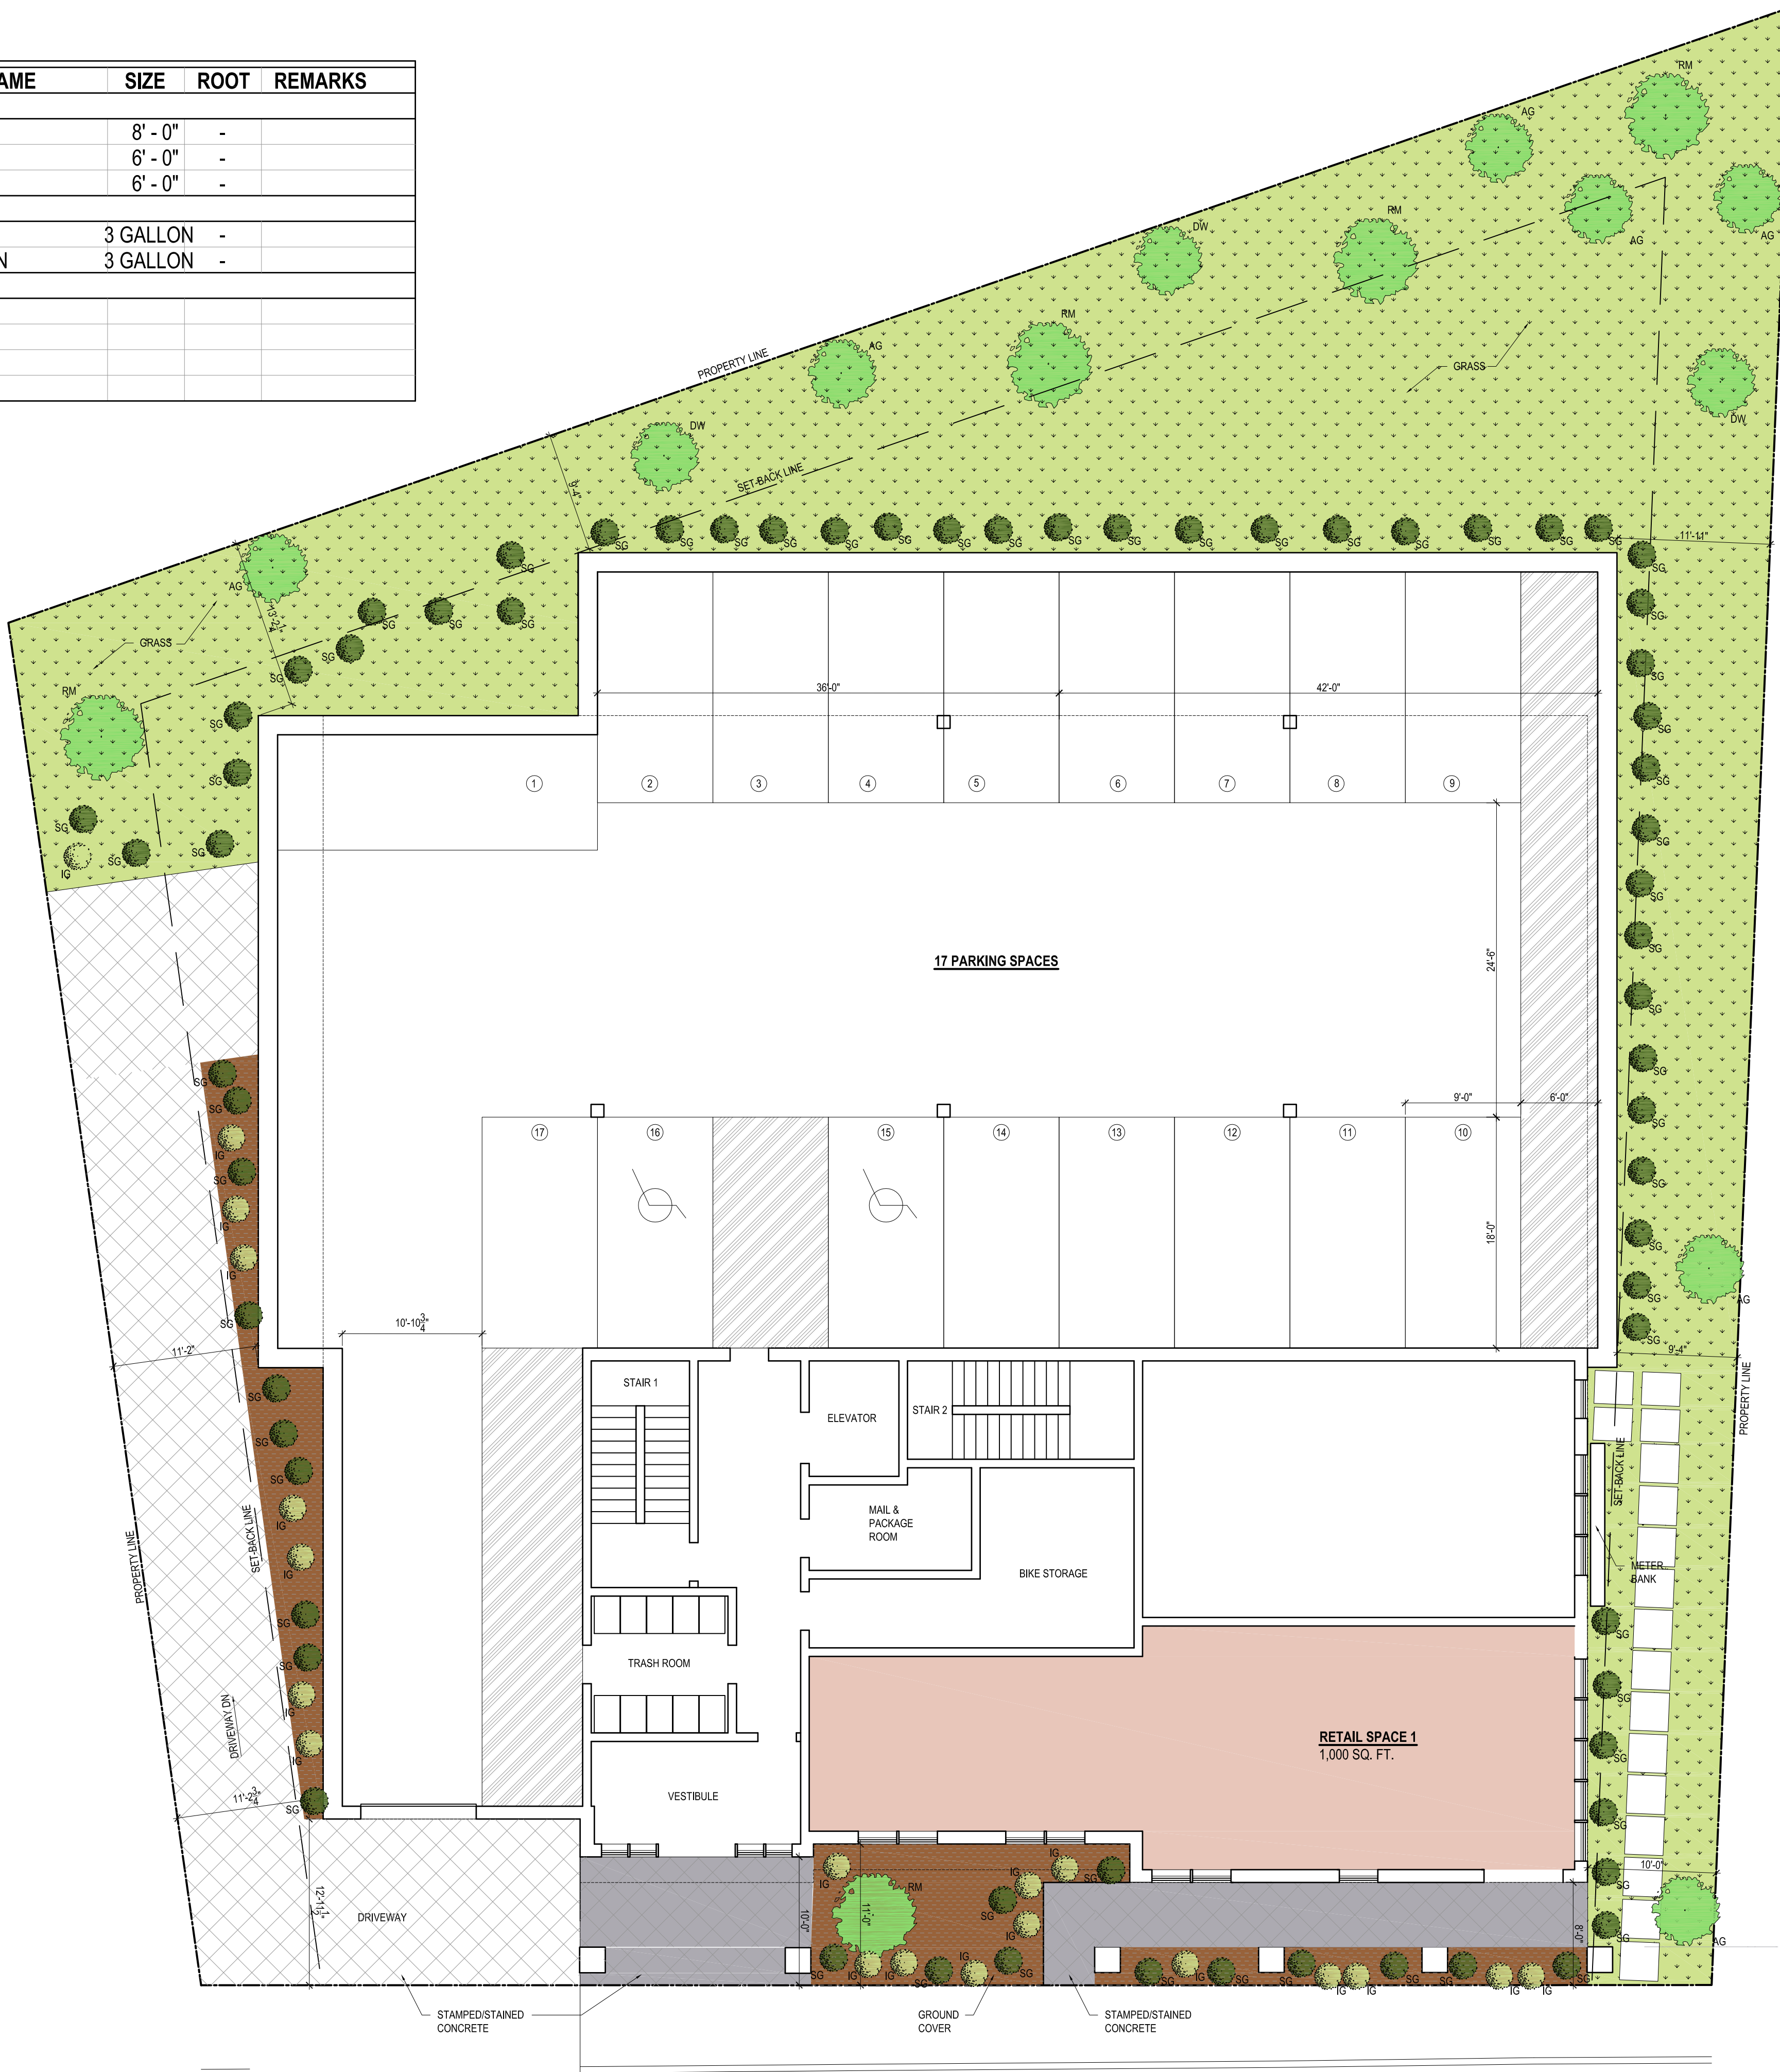


FIRST FLOOR PLAN

REV.	DATE	DESCRIPTION
1	X-XX-XX	XXX

UNIT BEDROOM BREAKDOWN		
UNIT TYPE	# OF UNIT	UNIT SIZES
2 BEDROOM	21 UNITS	(850 SQ. FT. - 1,063 SQ. FT.)
TOTAL:	21 UNITS	
RETAIL SPACE	1 UNIT	(1,000 SQ. FT.)

GENERAL NOTE:
VERIFY AND CONFIRM ALL CONDITIONS AND/OR DIMENSIONS SHOWN PRIOR TO COMMENCING CONSTRUCTION OR ORDERING MATERIALS. NOTIFY ARCHITECT OF ANY INCONSISTENCIES FOR REVIEW AND APPROVAL BEFORE PROCEEDING WITH CONSTRUCTION.

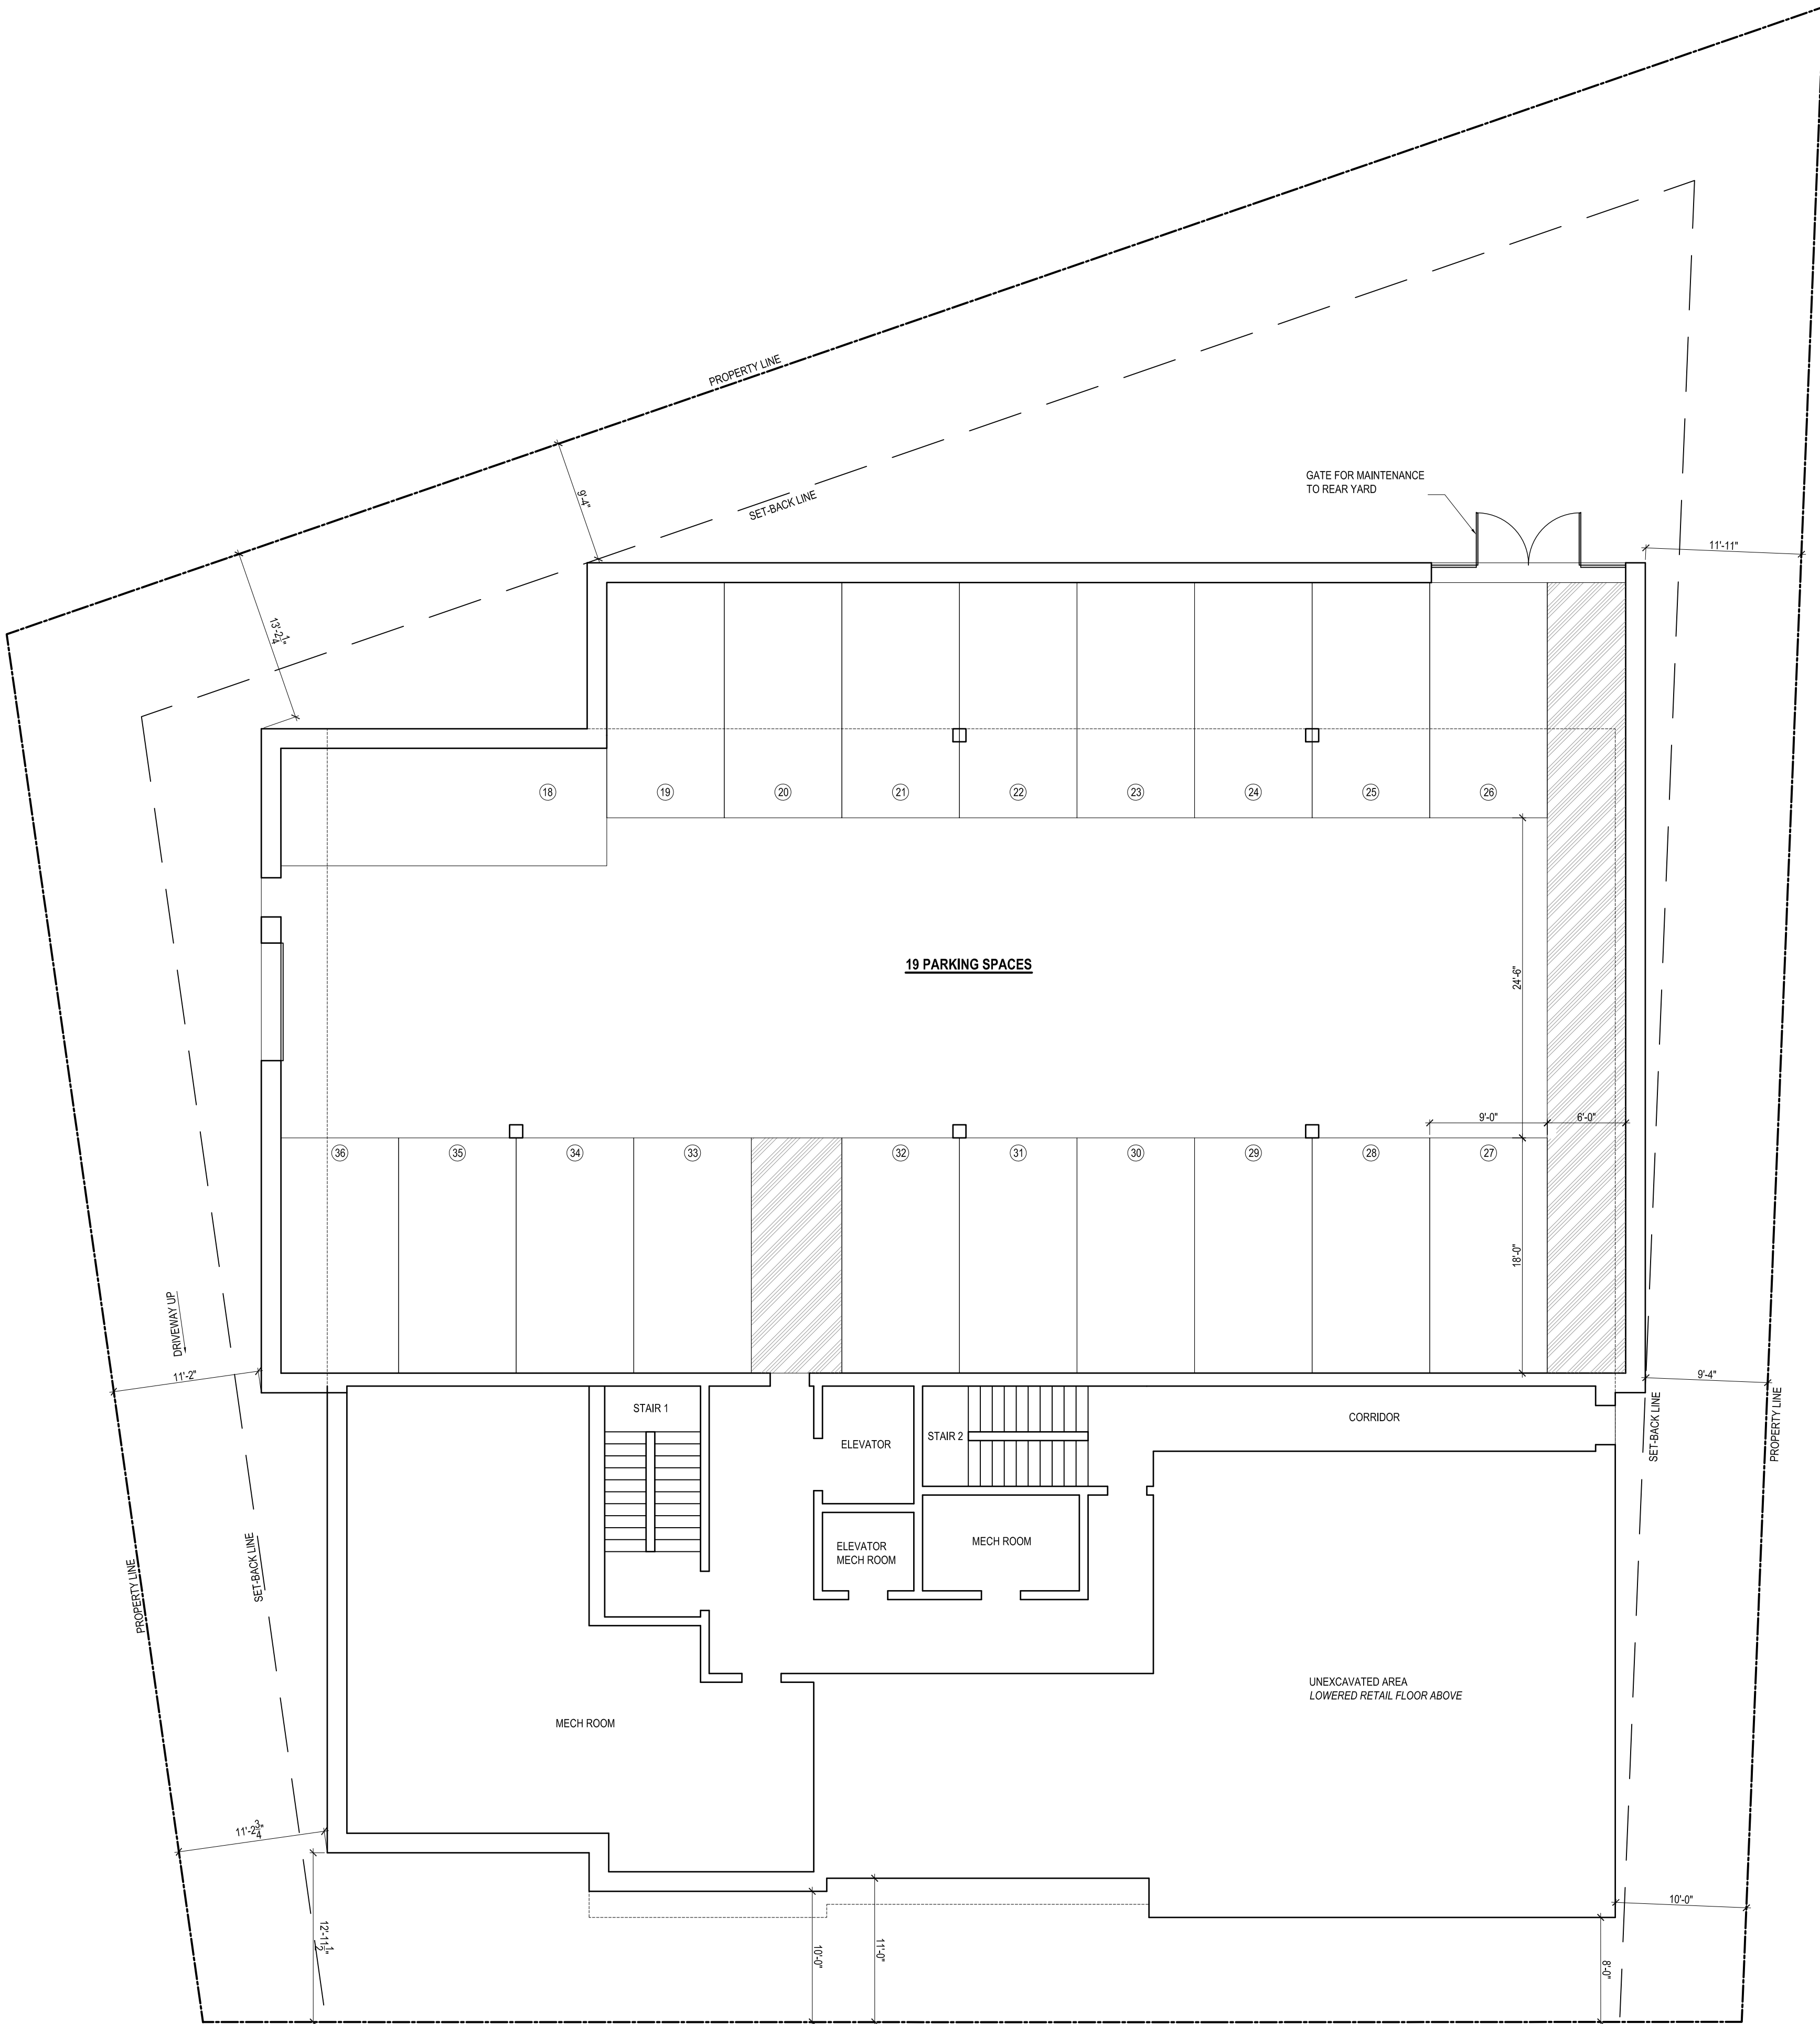

BASEMENT PLAN

REV.	DATE	DESCRIPTION
	X-XX-XX	XXX

UNIT BEDROOM BREAKDOWN		
UNIT TYPE	# OF UNIT	UNIT SIZES
2 BEDROOM	21 UNITS	(850 SQ. FT. - 1,063 SQ. FT.)
TOTAL:	21 UNITS	
RETAIL SPACE	1 UNIT	(1,000 SQ. FT.)

GENERAL NOTE:
VERIFY AND CONFIRM ALL CONDITIONS AND/OR DIMENSIONS SHOWN PRIOR TO COMMENCING CONSTRUCTION OR ORDERING MATERIALS. NOTIFY ARCHITECT OF ANY INCONSISTENCIES FOR REVIEW AND APPROVAL BEFORE PROCEEDING WITH CONSTRUCTION.


REV.	DATE	DESCRIPTION
	X-XX-XX	XXX



SECOND & THIRD FLOOR PLAN

UNIT BEDROOM BREAKDOWN		
UNIT TYPE	# OF UNIT	UNIT SIZES
2 BEDROOM	21 UNITS	(850 SQ. FT. - 1,063 SQ. FT.)
TOTAL:	21 UNITS	
RETAIL SPACE	1 UNIT	(1,000 SQ. FT.)

GENERAL NOTE:
VERIFY AND CONFIRM ALL CONDITIONS AND/OR DIMENSIONS SHOWN PRIOR TO COMMENCING CONSTRUCTION OR ORDERING MATERIALS. NOTIFY ARCHITECT OF ANY INCONSISTENCIES FOR REVIEW AND APPROVAL BEFORE PROCEEDING WITH CONSTRUCTION.

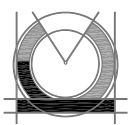**RCA, LLC**
415 Neponset Ave. www.rca-christopher.com
Dorchester, Massachusetts 02122 Telephone: 617-282-0030
Fax: 617-282-1080

15 Front Street
Weymouth, MA 02188

PROJECT #
20-010
DATE: 11-05-20
REV:
SCALE:
1/8" = 1'-0"
DRAWN BY:
C.D. / CNM
CHECKED BY:
R.P.B.

PROPOSED SECOND &
THIRD FLOOR PLAN

A3


REV.	DATE	DESCRIPTION
	X-XX-XX	XXX



FOURTH FLOOR PLAN

UNIT BEDROOM BREAKDOWN		
UNIT TYPE	# OF UNIT	UNIT SIZES
2 BEDROOM	21 UNITS	(850 SQ. FT. - 1,063 SQ. FT.)
TOTAL:	21 UNITS	
RETAIL SPACE	1 UNIT	(1,000 SQ. FT.)

GENERAL NOTE:
VERIFY AND CONFIRM ALL CONDITIONS AND/OR DIMENSIONS SHOWN PRIOR TO COMMENCING CONSTRUCTION OR ORDERING MATERIALS. NOTIFY ARCHITECT OF ANY INCONSISTENCIES FOR REVIEW AND APPROVAL BEFORE PROCEEDING WITH CONSTRUCTION.

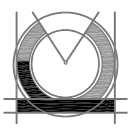**RCA, LLC**
415 Neponset Ave.
Dorchester, Massachusetts 02122
www.rca-christopher.com
Telephone: 617-282-0030
Fax: 617-282-1080


15 Front Street
Weymouth, MA 02188

PROJECT #	20-010
DATE:	11-05-20
REV:	
SCALE:	1/8" = 1'-0"
DRAWN BY:	C.D. / CNM
CHECKED BY:	R.P.B.

PROPOSED FOURTH FLOOR
PLAN

A4


REV.	DATE	DESCRIPTION
	X-XX-XX	XXX

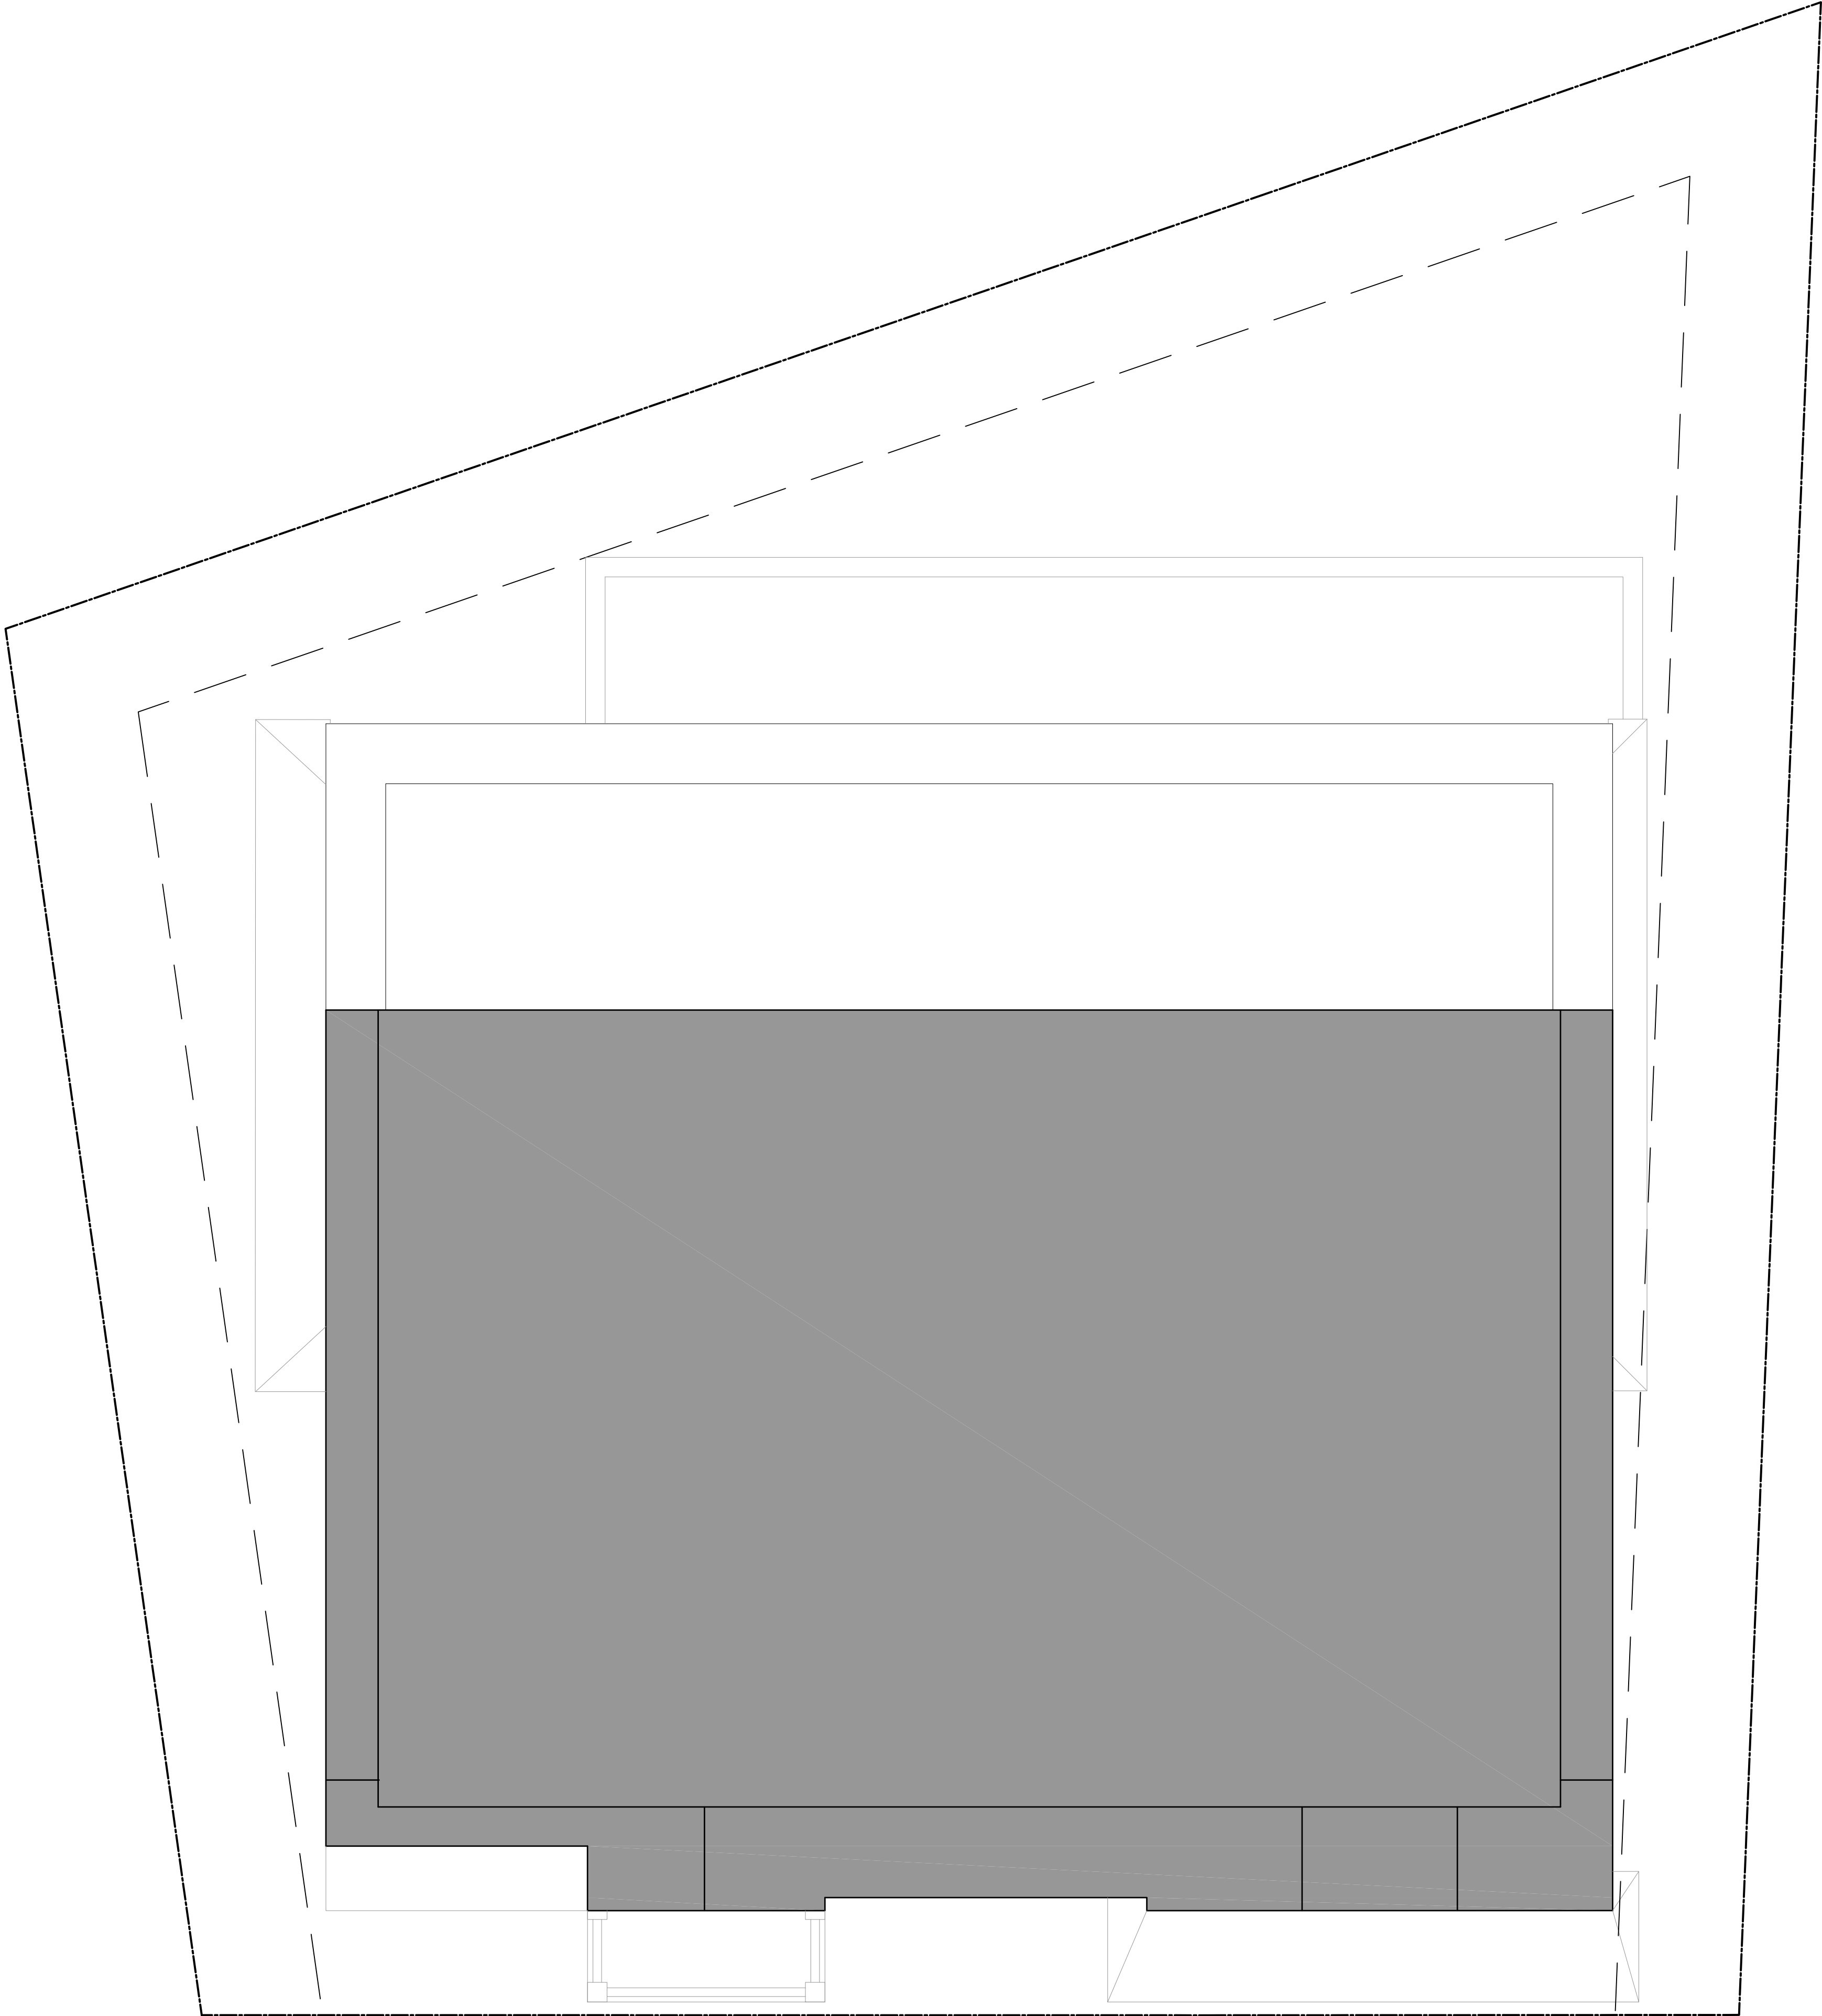


ROOF PLAN

UNIT BEDROOM BREAKDOWN		
UNIT TYPE	# OF UNIT	UNIT SIZES
2 BEDROOM	21 UNITS	(850 SQ. FT. - 1,063 SQ. FT.)
TOTAL:	21 UNITS	
RETAIL SPACE	1 UNIT	(1,000 SQ. FT.)

GENERAL NOTE:
VERIFY AND CONFIRM ALL CONDITIONS AND/OR DIMENSIONS SHOWN
PRIOR TO COMMENCING CONSTRUCTION OR ORDERING MATERIALS.
NOTIFY ARCHITECT OF ANY INCONSISTENCIES FOR REVIEW AND
APPROVAL BEFORE PROCEEDING WITH CONSTRUCTION.

 

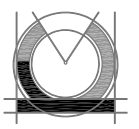

RCA, LLC

415 Newport Ave.
Dorchester, Massachusetts 02122

www.rca-christopher.com
Telephone: 617-282-0030
Fax: 617-282-1080

15 Front Street
Weymouth, MA 02188

PROJECT # 20-010
DATE: 11-05-20 REV:
SCALE: 1/8" = 1'-0"
DRAWN BY: C.D. / CNM
CHECKED BY: R.P.B.


PROPOSED ROOF PLAN

A5

REV.	DATE	DESCRIPTION
1	X-XX-XX	XXX



ELEVATION 1
ALONG FRONT STREET

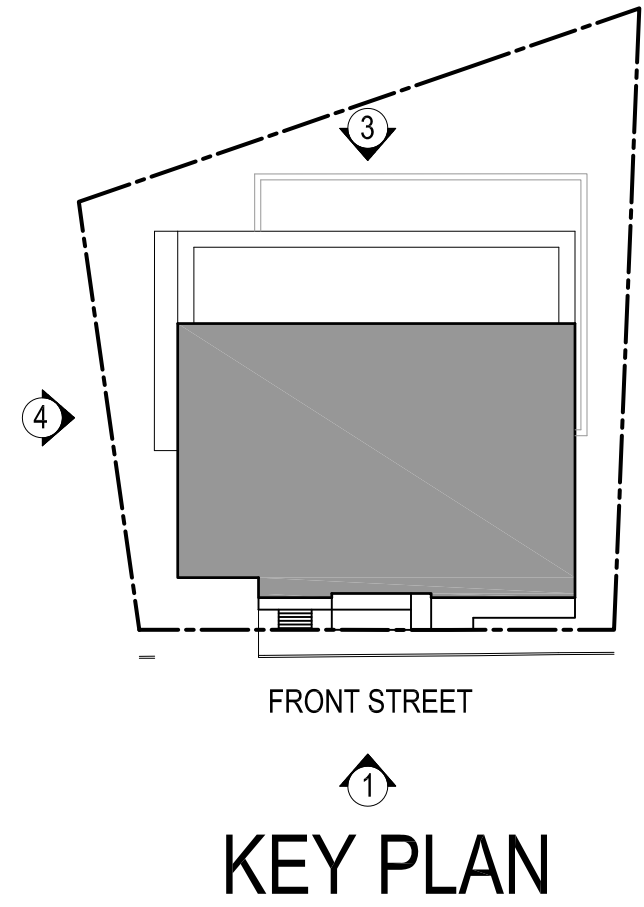


GENERAL NOTE:
VERIFY AND CONFIRM ALL CONDITIONS AND/OR DIMENSIONS SHOWN PRIOR TO COMMENCING CONSTRUCTION OR ORDERING MATERIALS. NOTIFY ARCHITECT OF ANY INCONSISTENCIES FOR REVIEW AND APPROVAL BEFORE PROCEEDING WITH CONSTRUCTION.

REV.	DATE	DESCRIPTION
1	X-XX-XX	XXX



ELEVATION 3

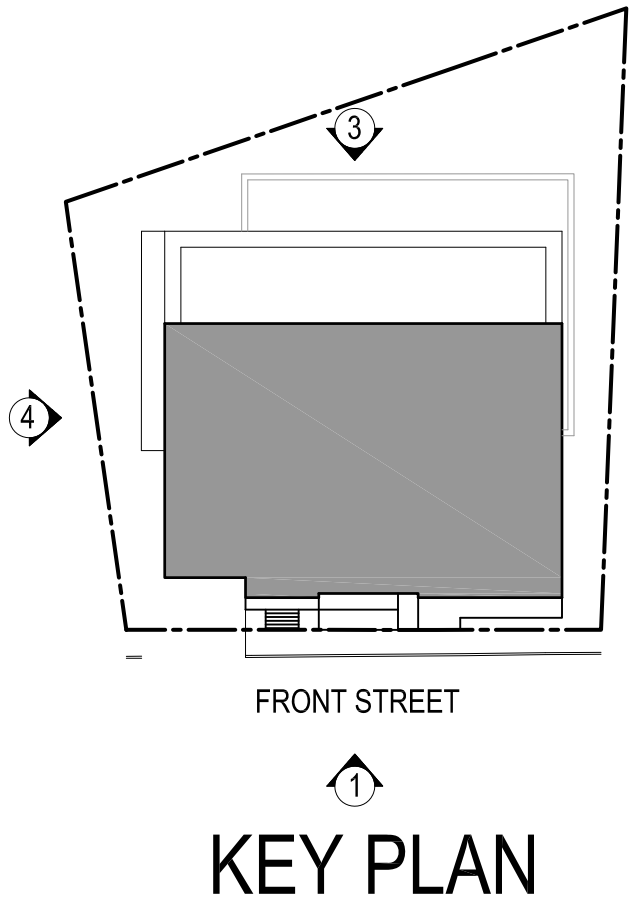


GENERAL NOTE:
VERIFY AND CONFIRM ALL CONDITIONS AND/OR DIMENSIONS SHOWN PRIOR TO COMMENCING CONSTRUCTION OR ORDERING MATERIALS. NOTIFY ARCHITECT OF ANY INCONSISTENCIES FOR REVIEW AND APPROVAL BEFORE PROCEEDING WITH CONSTRUCTION.

REV.	DATE	DESCRIPTION
1	X-XX-XX	XXX



ELEVATION 4

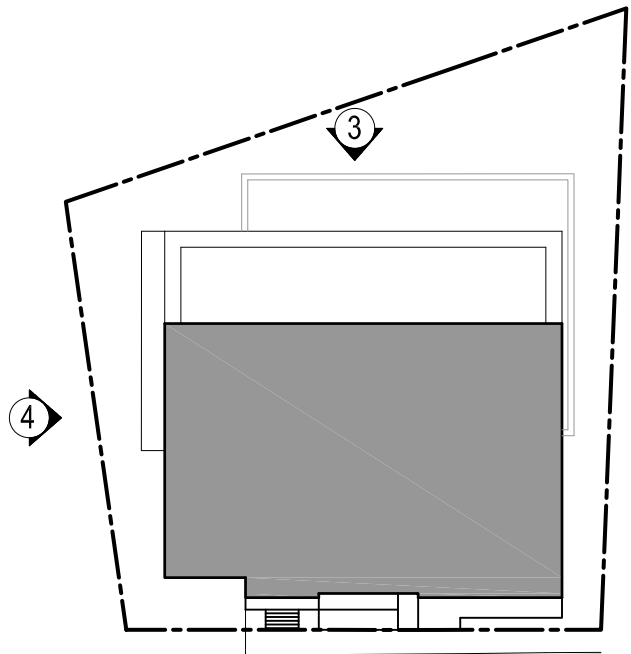


FRONT STREET



KEY PLAN

GENERAL NOTE:
VERIFY AND CONFIRM ALL CONDITIONS AND/OR DIMENSIONS SHOWN PRIOR TO COMMENCING CONSTRUCTION OR ORDERING MATERIALS. NOTIFY ARCHITECT OF ANY INCONSISTENCIES FOR REVIEW AND APPROVAL BEFORE PROCEEDING WITH CONSTRUCTION.

RCA, LLC

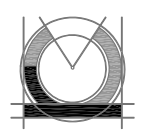

Telephone: 617-282-0030
Fax: 617-282-1080
www.rca-christopher.com
415 Neponset Ave.
Dorchester, Massachusetts 02122

15 Front Street
Weymouth, MA 02188

PROJECT #
20-010
DATE: 11-05-20
REV:
SCALE:
3/16" = 1'-0"
DRAWN BY:
C.D. / CNM
CHECKED BY:
R.P.B.

PROPOSED ELEVATION

A9