




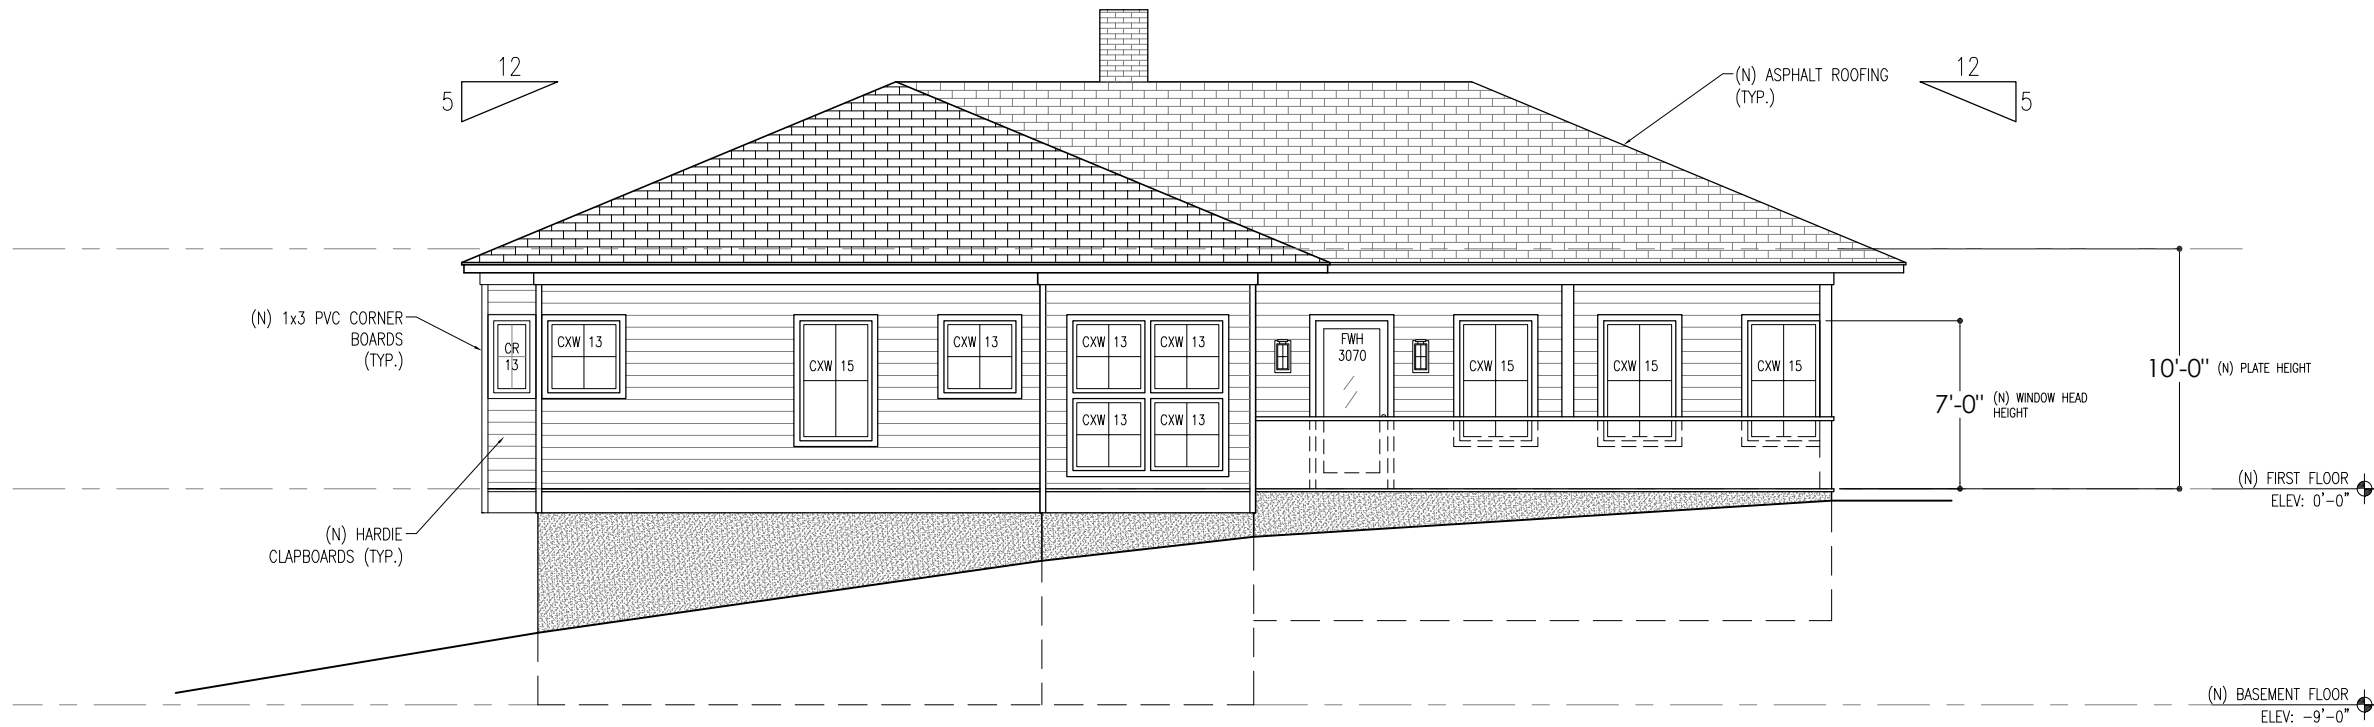

(N) FRONT ELEVATION (SOUTH) A

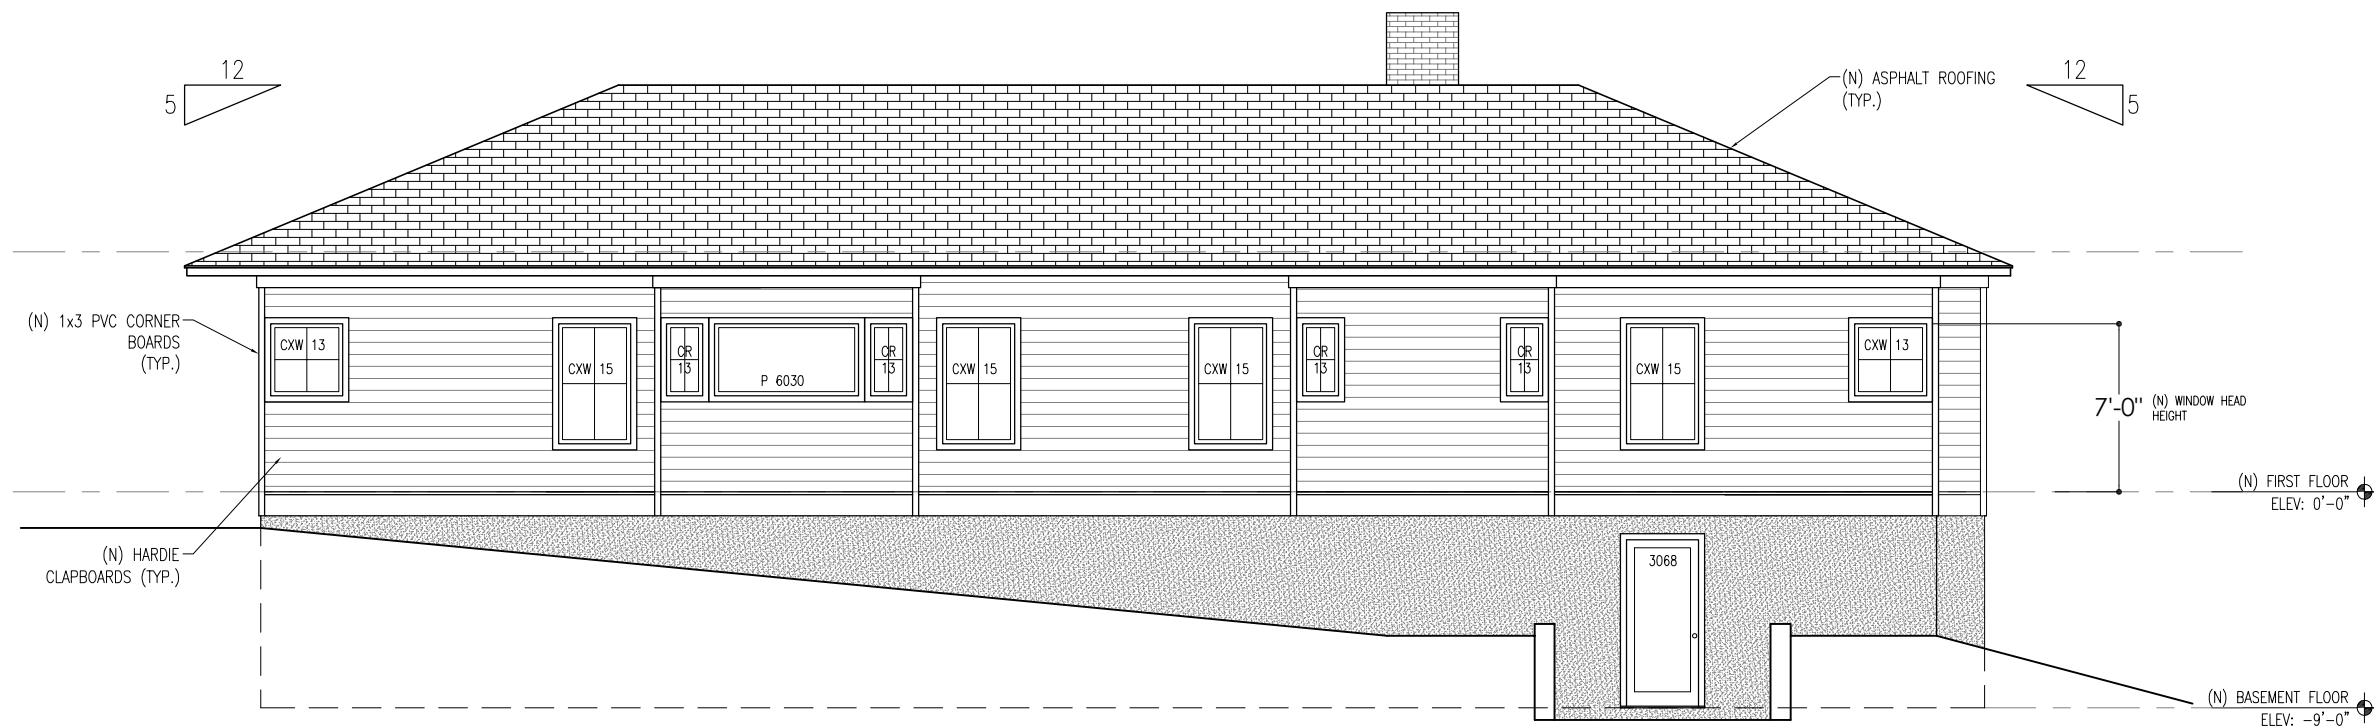

(N) SIDE ELEVATION (WEST) B

 

JASON E. BEAL Inc., A.I.A.  
ARCHITECT  
253 CLAPP ROAD, SCITUATE, MA 02066  
TEL: 781-738-5884  
JASON@BEAL.COM



NEW RESIDENCE FOR:  
JAMES MILLER  
180 GREEN STREET, WEYMOUTH, MA

(N) EXTERIOR ELEVATIONS

REVISIONS:  
PERMIT SET: 5.16.22

PROJECT NUMBER: 180GS

DATE: 5.16.2022

SCALE: 1/8"=1'-0"

DRAWN: JEB

CHECK: JM

DRAWING NUMBER:

A5  
CONSTRUCTION  
DOCUMENT