

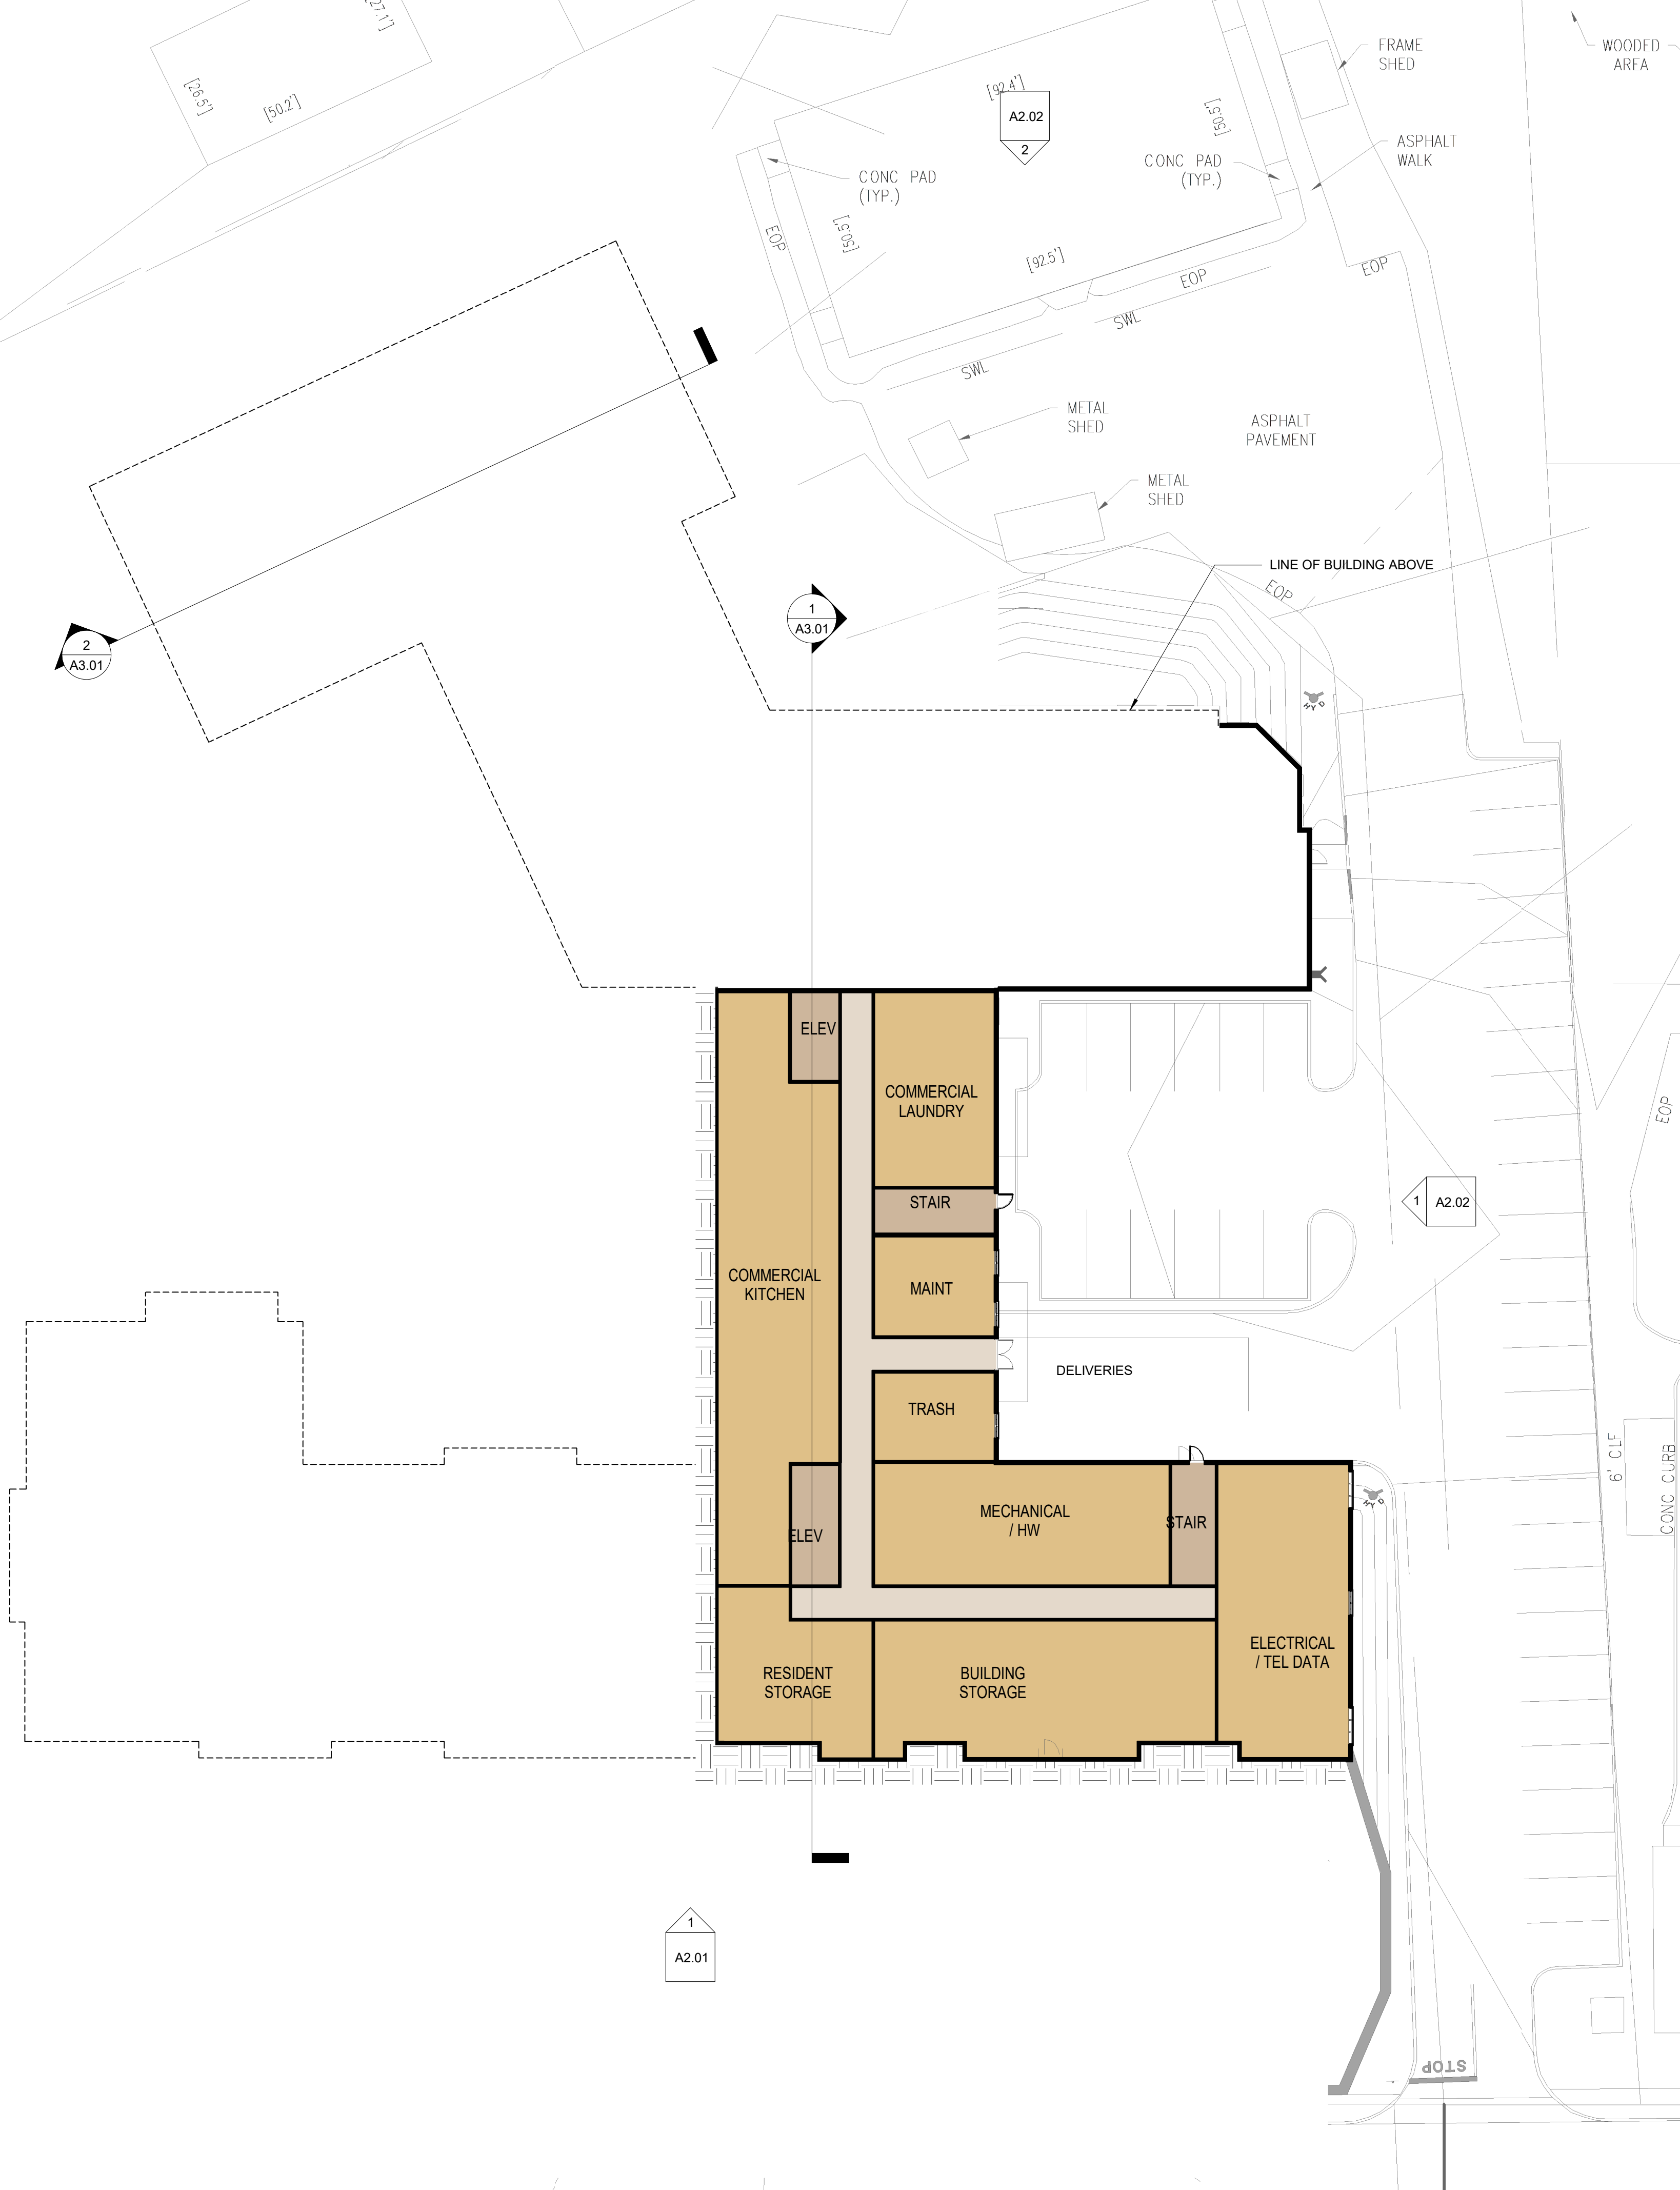


GROSS BUILDING AREA	
Level	Area
BASEMENT	13,305 SF
LEVEL 1	41,395 SF
LEVEL 2	41,484 SF
LEVEL 3	40,379 SF
LEVEL 4	24,295 SF
LEVEL 5	21,282 SF
	182,140 SF
MAX FAR CALCULATION	
GSF:	182,140 SF
BASEMENT:	-13,305 SF
CIRCULATION:	-21,763 SF
TOTAL:	147,072 SF
UNIT MIX	
TYPE	COUNT
UNIT AL	
AL 1 BR	15
AL 2 BR	2
AL S	25
42	
UNIT IL	
IL 1 BR	47
IL 1 BR + D	16
IL 1 BR JR	10
IL 2 BR	21
IL 2 BR + D	4
98	
UNIT MC	
MC 1 BR	2
MC S	23
25	
TOTAL: 165	

 

BASEMENT PLAN

GROSS BUILDING AREA	
Level	Area
BASEMENT	13,305 SF
LEVEL 1	41,395 SF
LEVEL 2	41,484 SF
LEVEL 3	40,379 SF
LEVEL 4	24,295 SF
LEVEL 5	21,282 SF
	182,140 SF
MAX FAR CALCULATION	
GSF:	182,140 SF
BASEMENT:	-13,305 SF
CIRCULATION:	-21,763 SF
TOTAL:	147,072 SF
UNIT MIX	
TYPE	COUNT
UNIT AL	
AL 1 BR	15
AL 2 BR	2
AL S	25
42	
UNIT IL	
IL 1 BR	47
IL 1 BR + D	16
IL 1 BR JR	10
IL 2 BR	21
IL 2 BR + D	4
98	
UNIT MC	
MC 1 BR	2
MC S	23
25	
TOTAL:	165

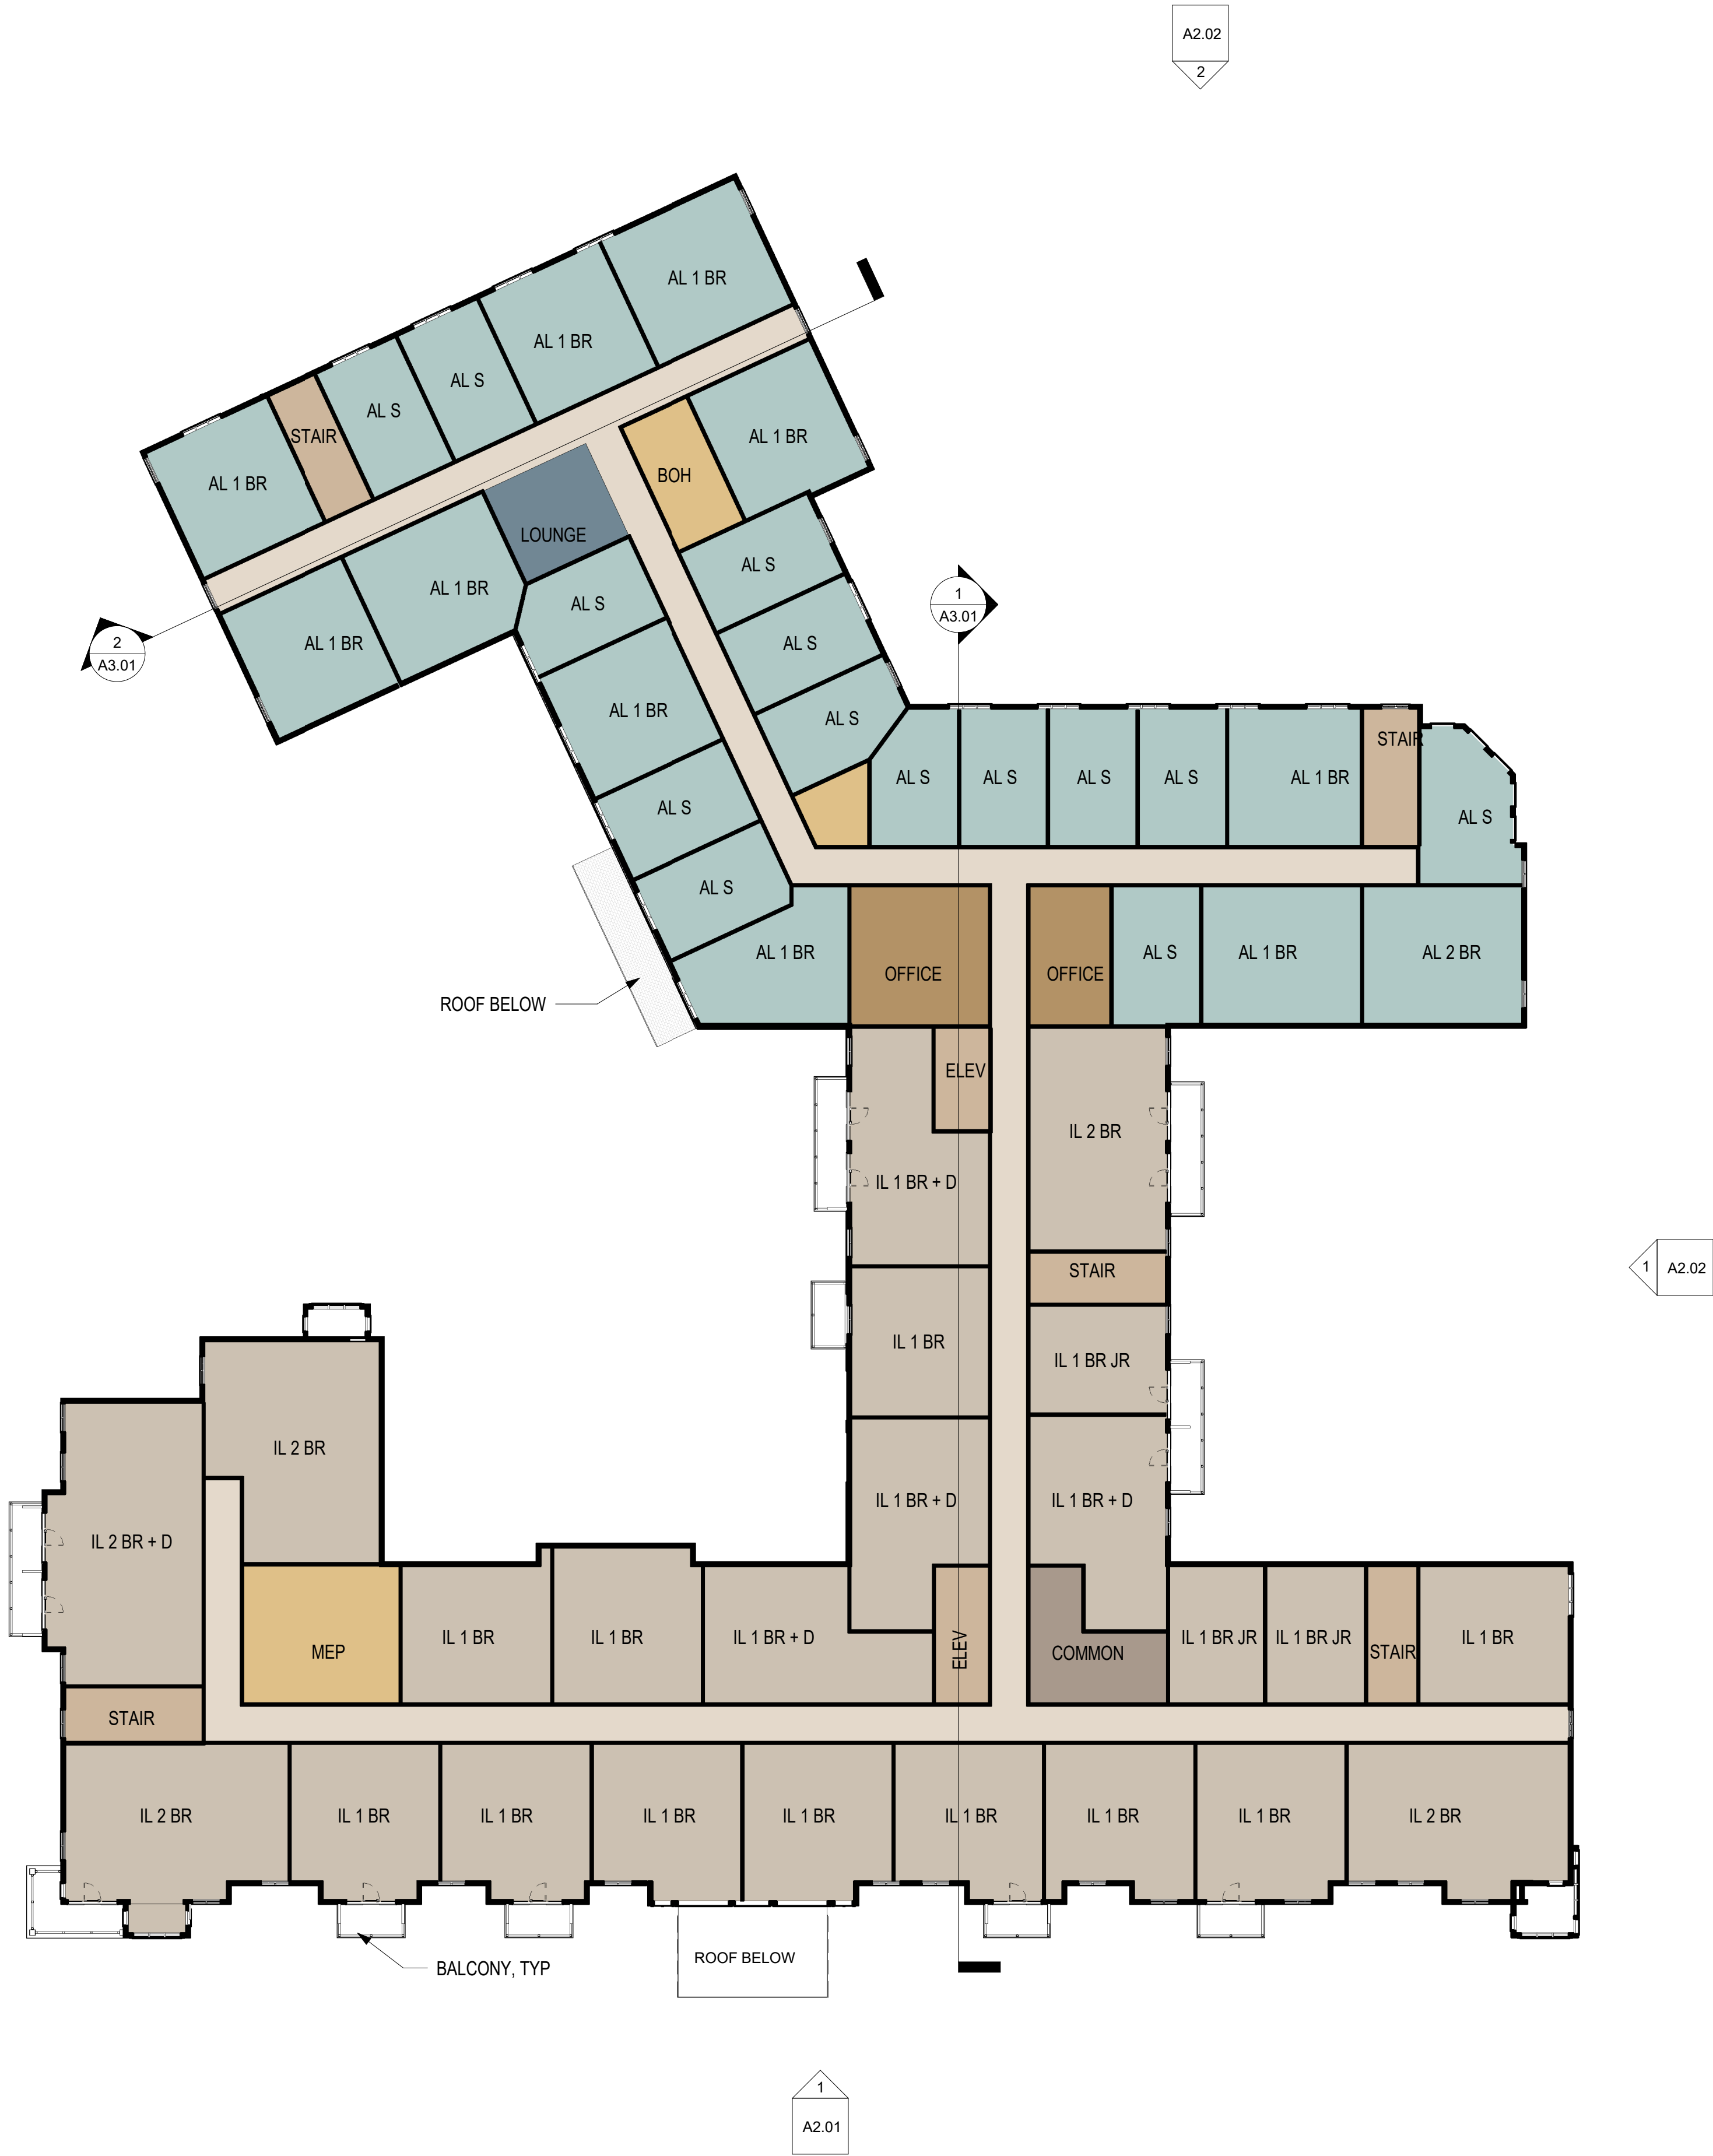






SECOND FLOOR PLAN



12/17/20
1435 MAIN ST.
WEYMOUTH, MA
20/58


A1.02

GROSS BUILDING AREA	
Level	Area
BASEMENT	13,305 SF
LEVEL 1	41,395 SF
LEVEL 2	41,484 SF
LEVEL 3	40,379 SF
LEVEL 4	24,295 SF
LEVEL 5	21,282 SF
182,140 SF	
MAX FAR CALCULATION	
GSF:	182,140 SF
BASEMENT:	-13,305 SF
CIRCULATION:	-21,763 SF
TOTAL:	147,072 SF
UNIT MIX	
TYPE	COUNT
UNIT AL	
AL 1 BR	15
AL 2 BR	2
AL S	25
42	
UNIT IL	
IL 1 BR	47
IL 1 BR + D	16
IL 1 BR JR	10
IL 2 BR	21
IL 2 BR + D	4
98	
UNIT MC	
MC 1 BR	2
MC S	23
25	
TOTAL: 165	

 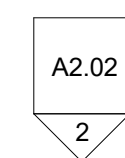 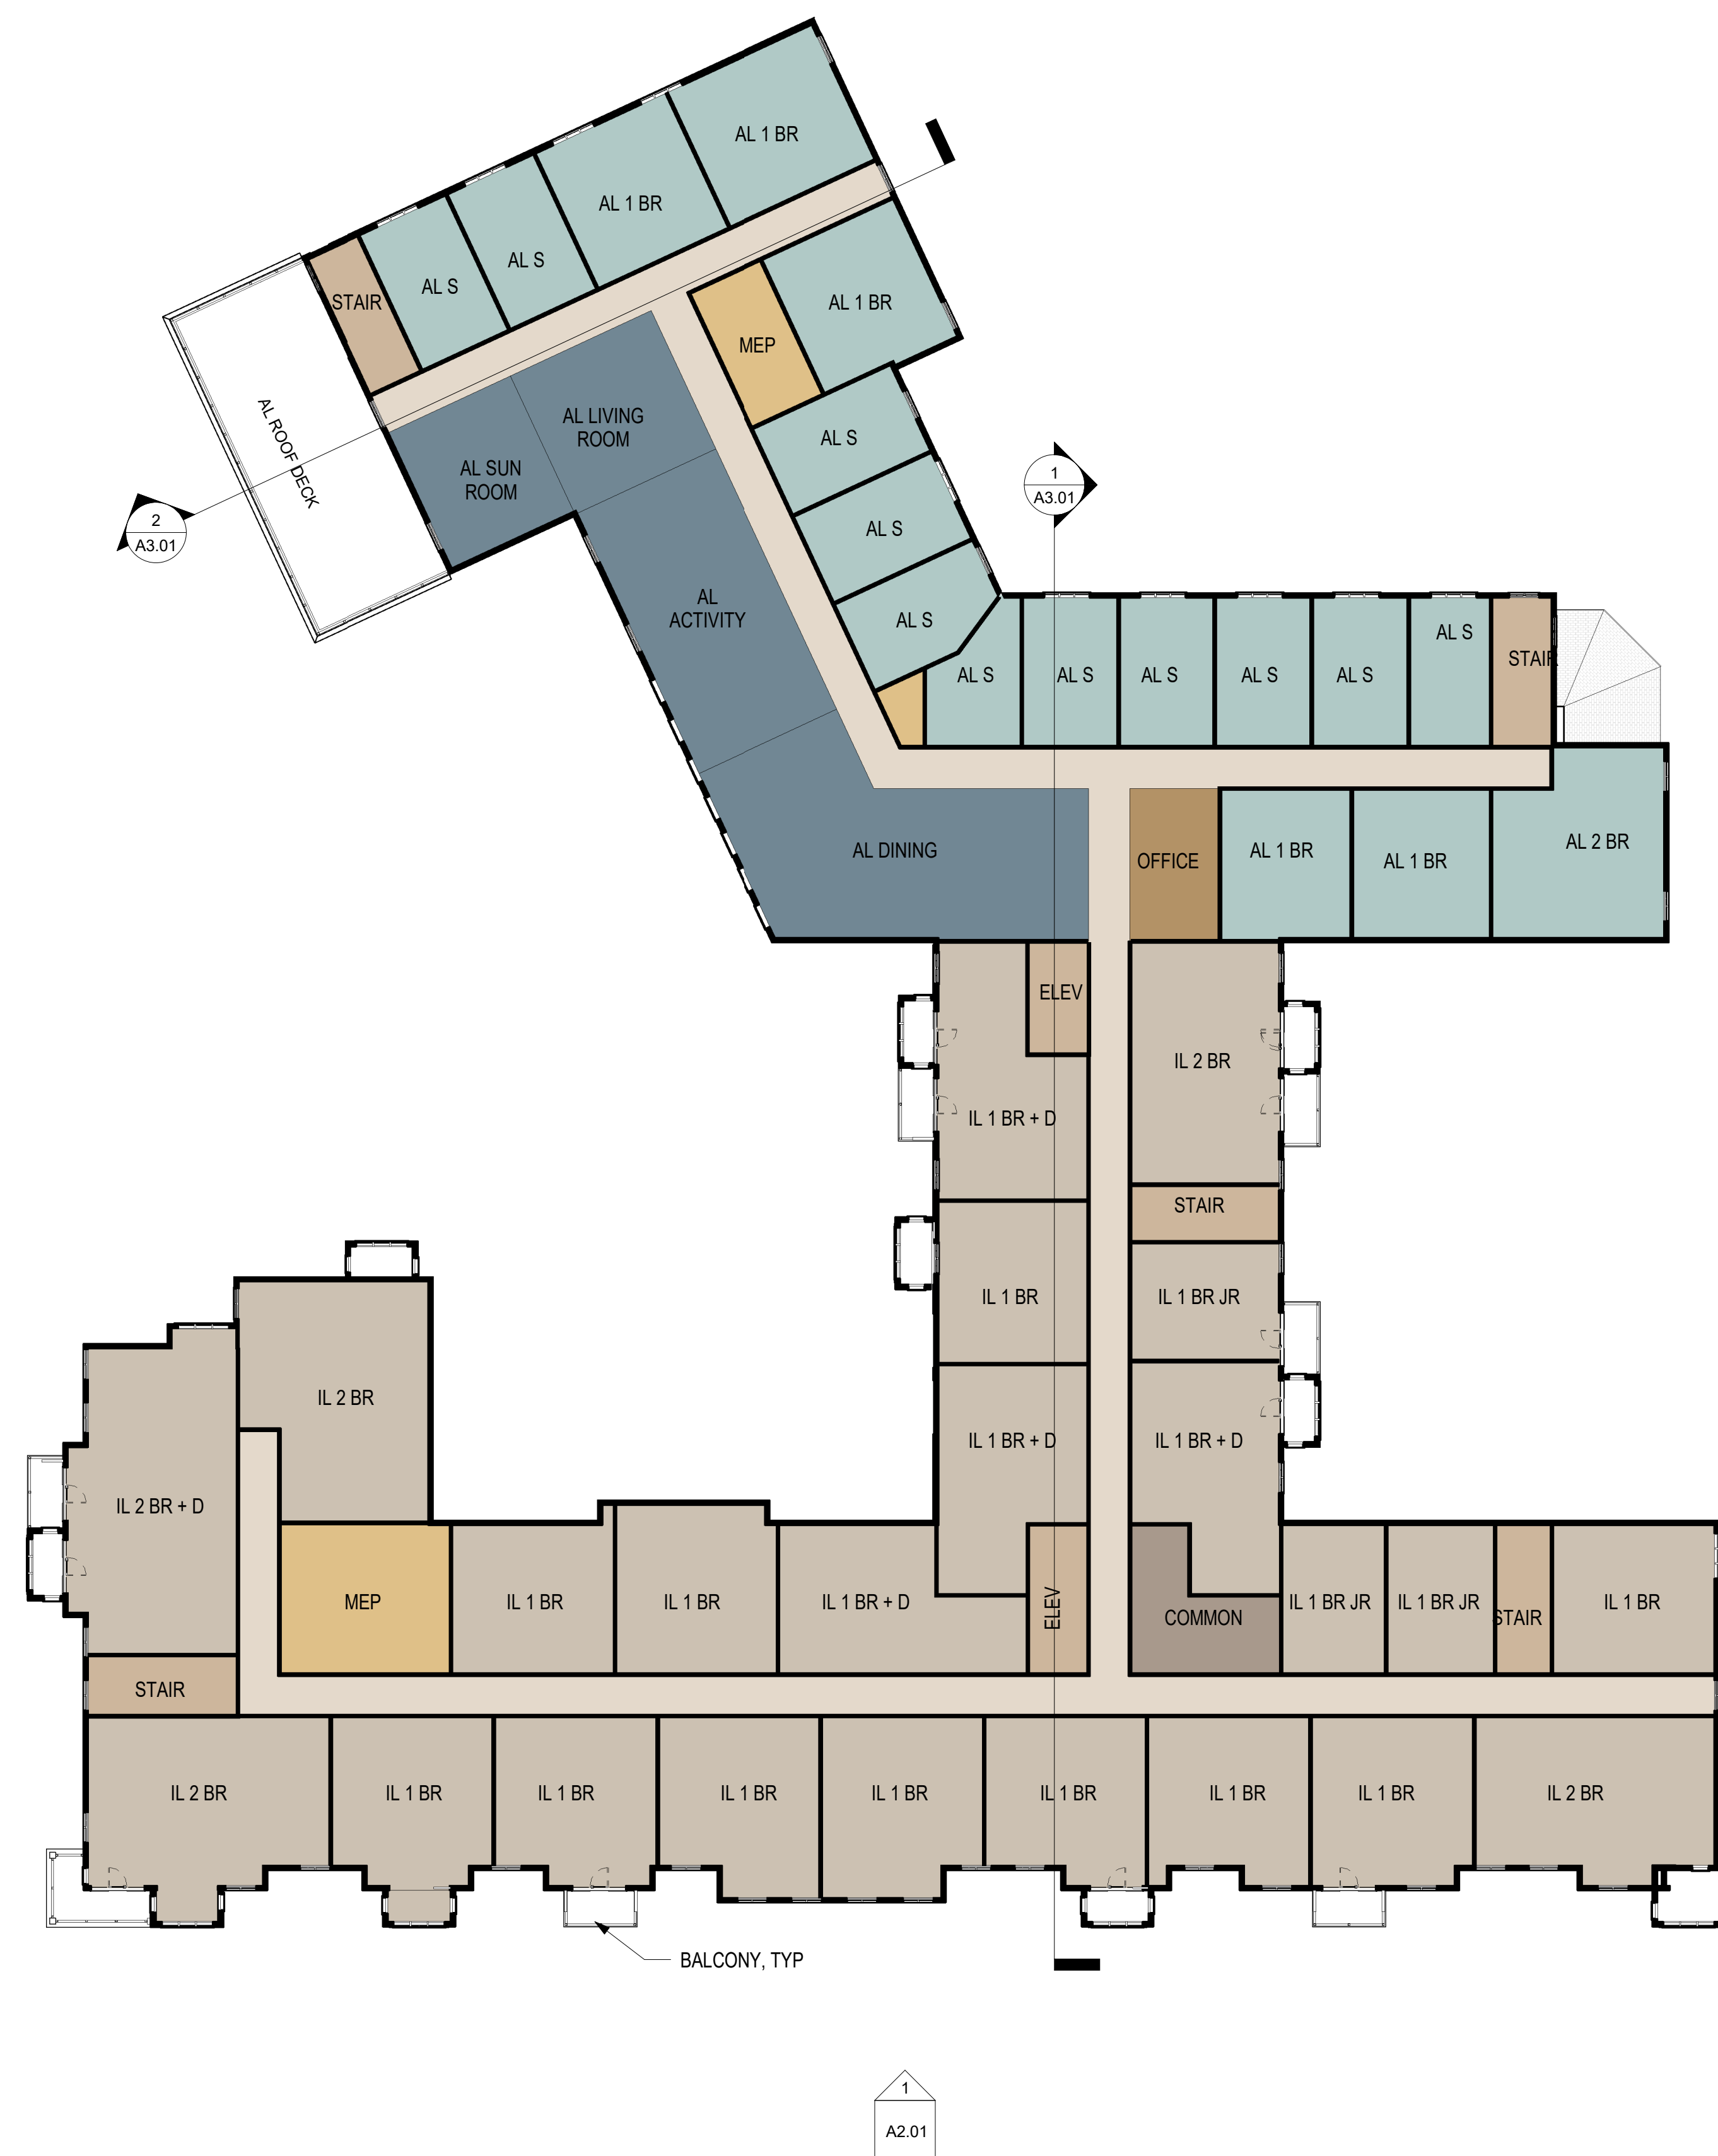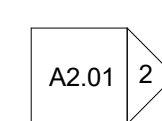

GROSS BUILDING AREA	
Level	Area
BASEMENT	13,305 SF
LEVEL 1	41,395 SF
LEVEL 2	41,484 SF
LEVEL 3	40,379 SF
LEVEL 4	24,295 SF
LEVEL 5	21,282 SF
	182,140 SF
MAX FAR CALCULATION	
GSF:	182,140 SF
BASEMENT:	-13,305 SF
CIRCULATION:	-21,763 SF
TOTAL:	147,072 SF
UNIT MIX	
TYPE	COUNT
UNIT AL	
AL 1 BR	15
AL 2 BR	2
AL S	25
42	
UNIT IL	
IL 1 BR	47
IL 1 BR + D	16
IL 1 BR JR	10
IL 2 BR	21
IL 2 BR + D	4
98	
UNIT MC	
MC 1 BR	2
MC S	23
25	
TOTAL: 165	

A2.01 2

 

FOURTH FLOOR PLAN




ATLANTIC
DEVELOPMENT

12/17/20
1435 MAIN ST.
WEYMOUTH, MA
20/58

A1.04

GROSS BUILDING AREA	
Level	Area
BASEMENT	13,305 SF
LEVEL 1	41,395 SF
LEVEL 2	41,484 SF
LEVEL 3	40,379 SF
LEVEL 4	24,295 SF
LEVEL 5	21,282 SF
	182,140 SF
MAX FAR CALCULATION	
GSF:	182,140 SF
BASEMENT:	-13,305 SF
CIRCULATION:	-21,763 SF
TOTAL:	147,072 SF
UNIT MIX	
TYPE	COUNT
UNIT AL	
AL 1 BR	15
AL 2 BR	2
AL S	25
42	
UNIT IL	
IL 1 BR	47
IL 1 BR + D	16
IL 1 BR JR	10
IL 2 BR	21
IL 2 BR + D	4
98	
UNIT MC	
MC 1 BR	2
MC S	23
25	
TOTAL: 165	


A2.01 2

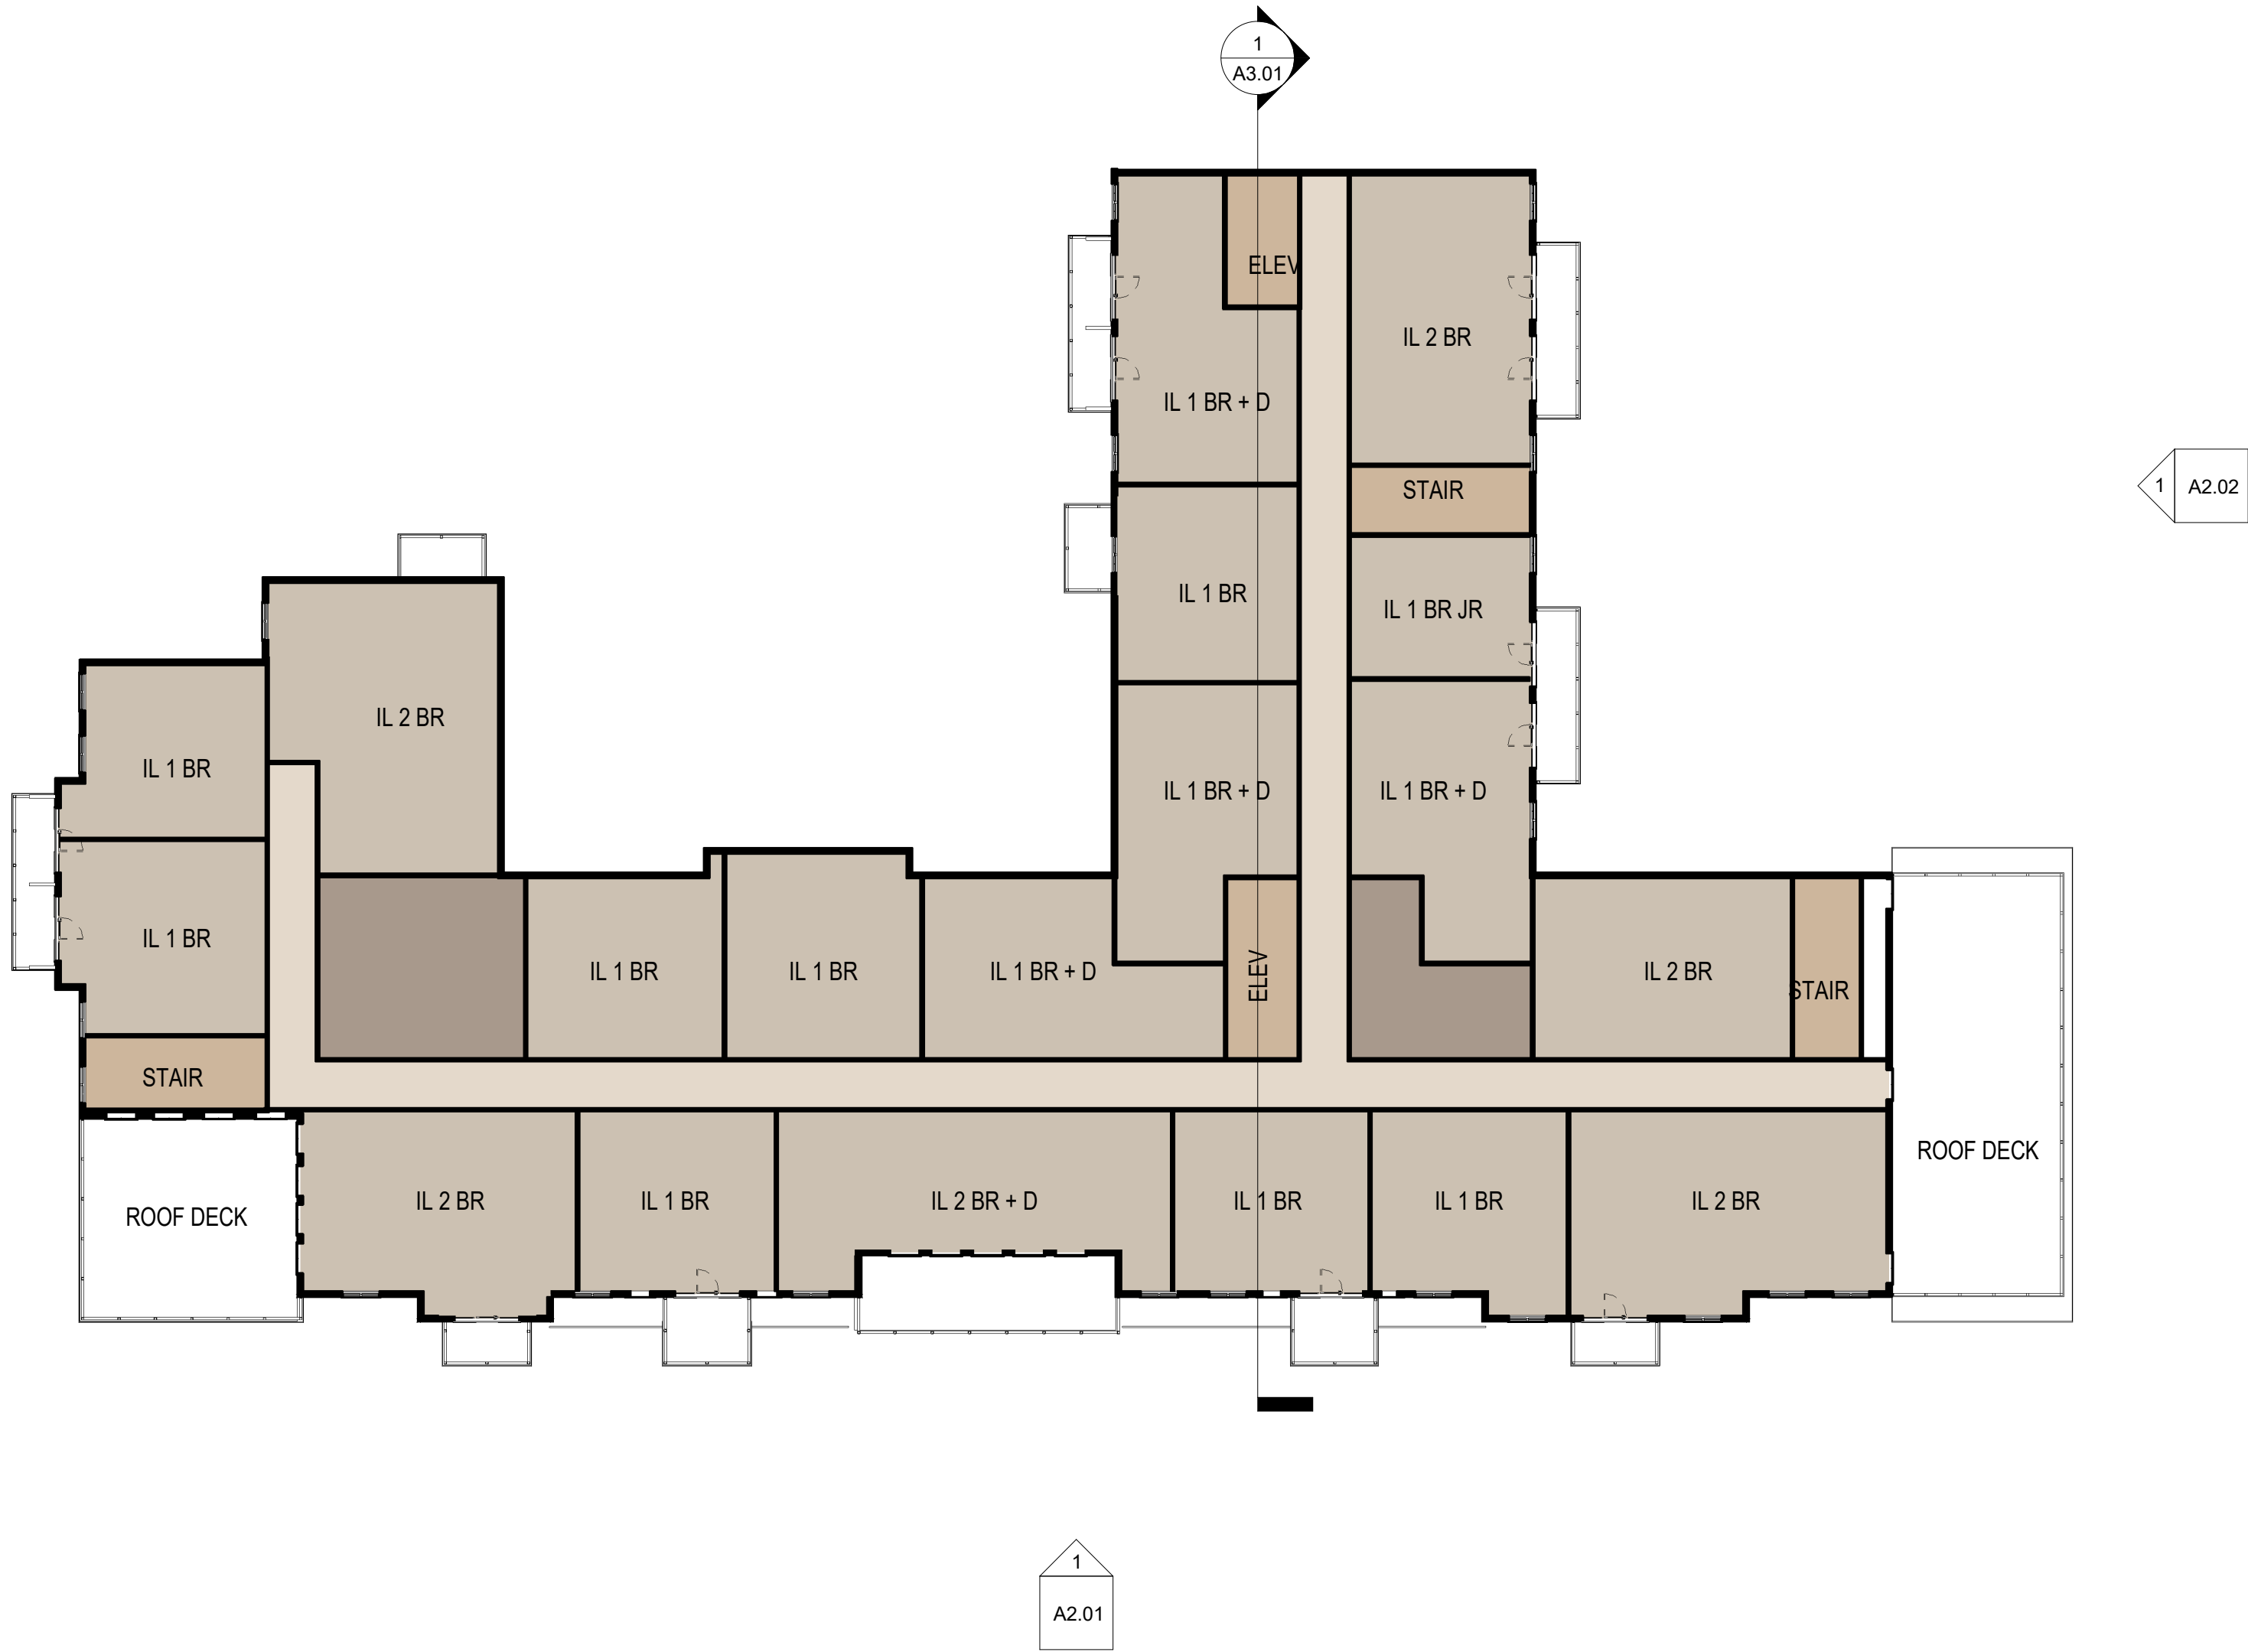

A2.02 2

1 A2.02

1 A2.01

 

FIFTH FLOOR PLAN



ATLANTIC
DEVELOPMENT

12/17/20
1435 MAIN ST.
WEYMOUTH, MA
20/58

A1.05



ARCHITECTURAL RENDERING



12/17/20
1435 MAIN ST.
WEYMOUTH, MA
2058


A2.00



1 EXTERIOR ELEVATION - FRONT VIEW - MAIN ST.
SCALE: 3/32" = 1'-0"



2 EXTERIOR ELEVATION - SOUTH
SCALE: 3/32" = 1'-0"

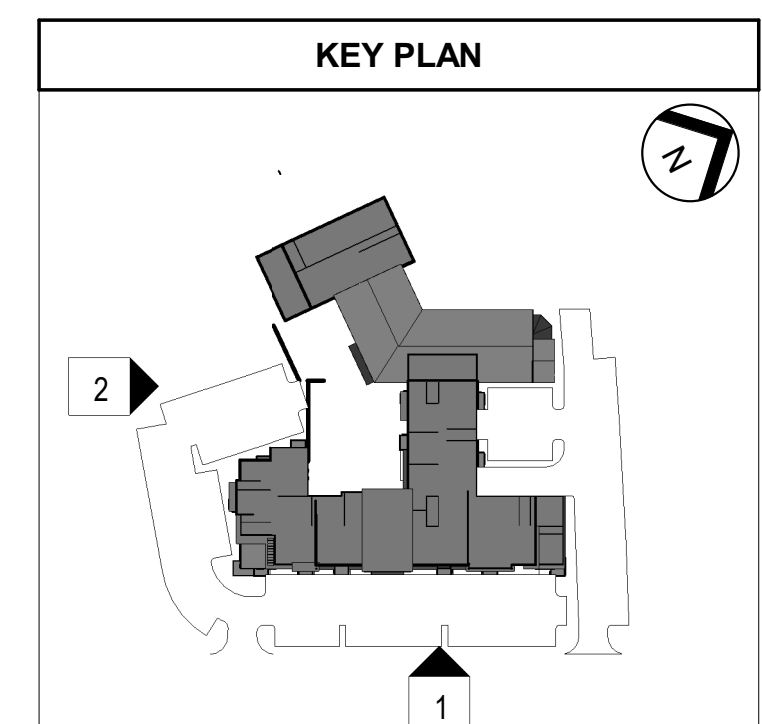


EXTERIOR ELEVATIONS




1 EXTERIOR ELEVATION - NORTH
SCALE: 3/32" = 1'-0"



2 ELEVATION - WEST
SCALE: 3/32" = 1'-0"

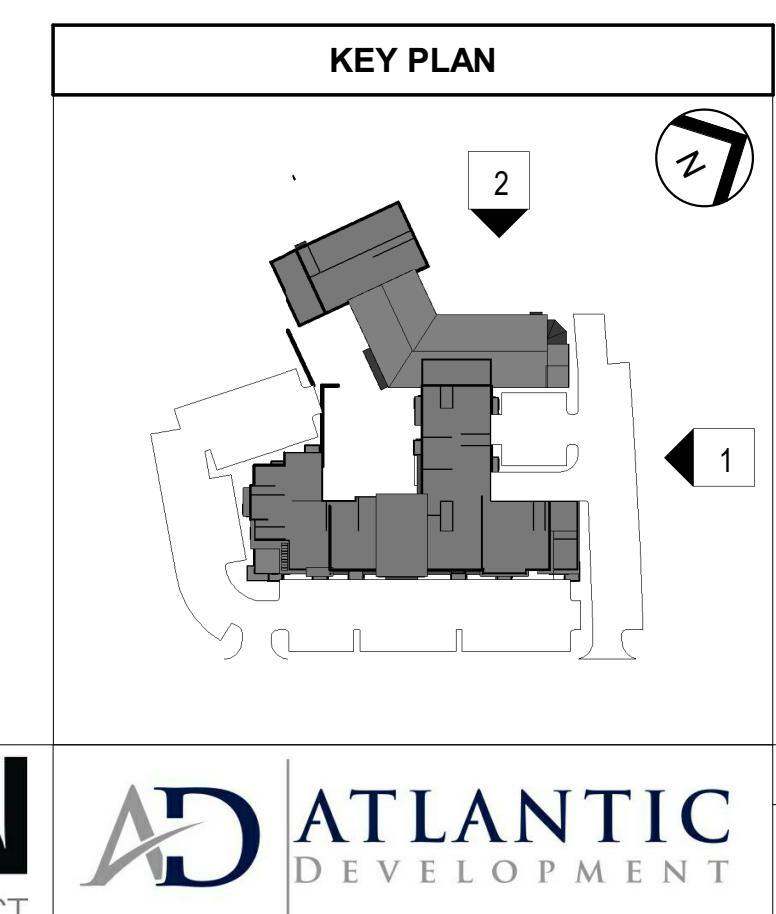


EXTERIOR ELEVATION

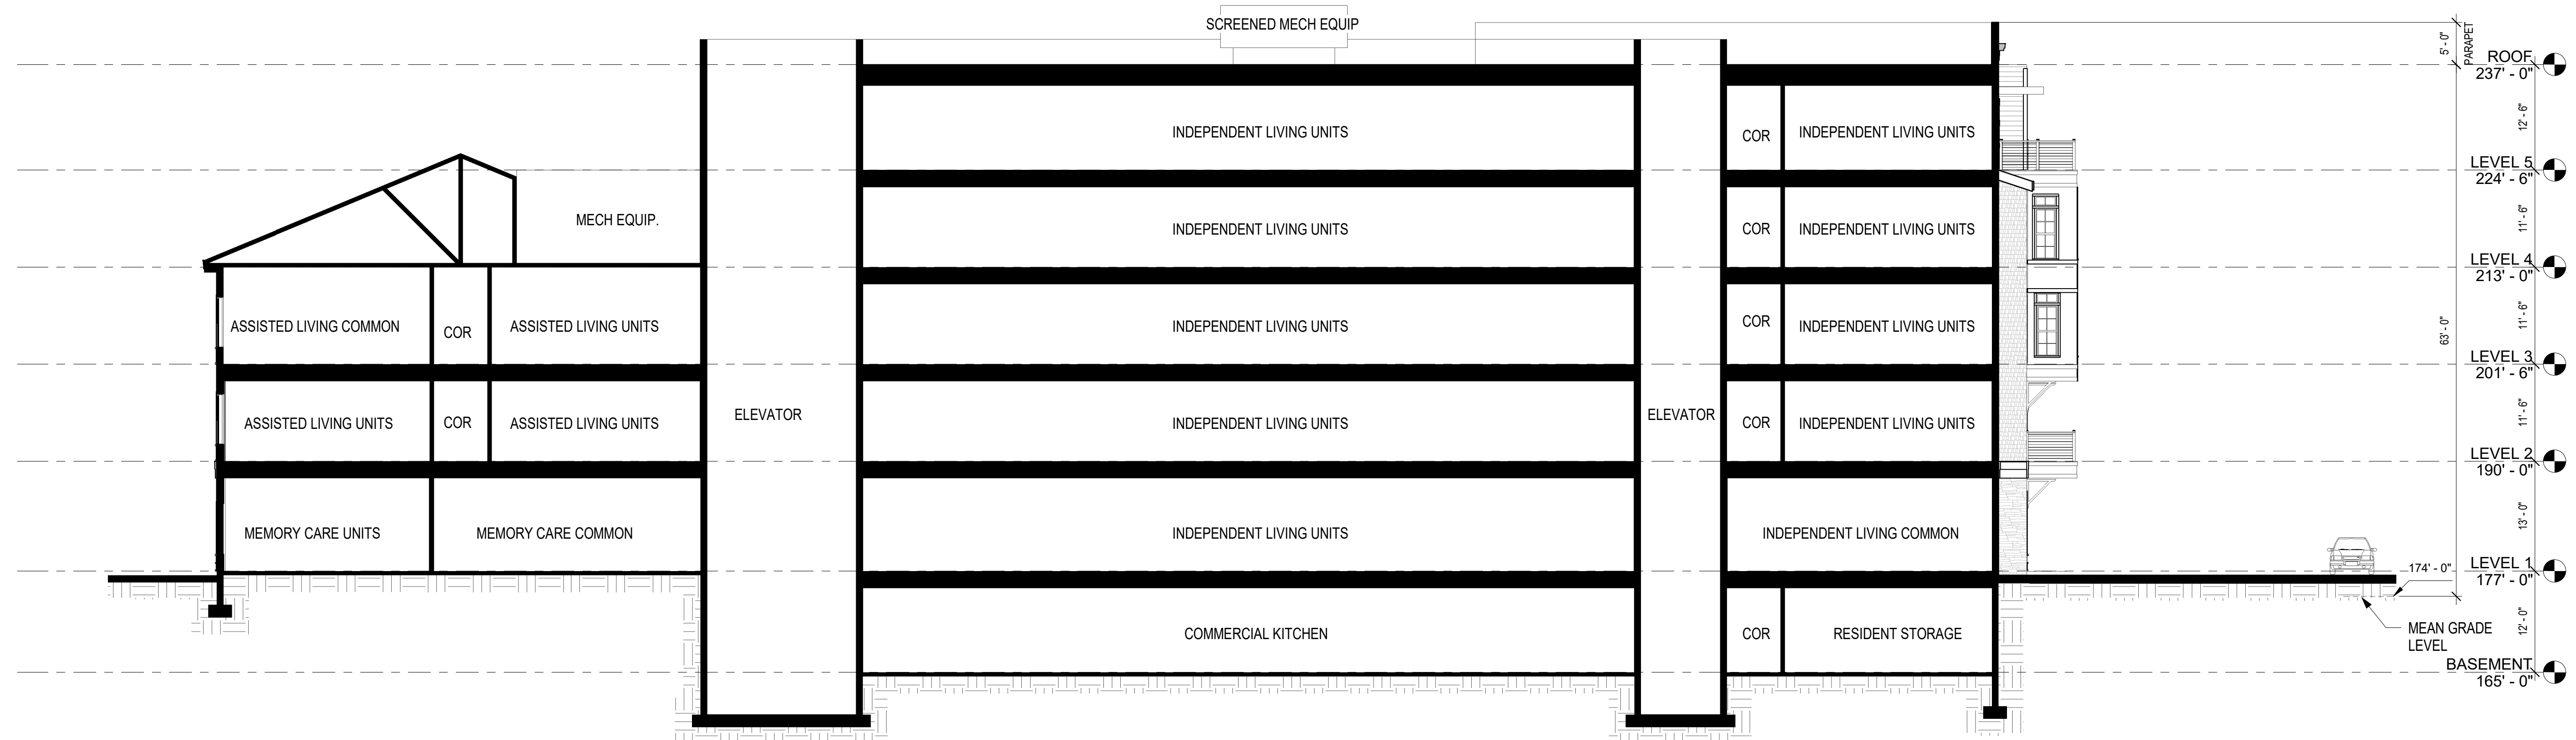

1 BUILDING SECTION A-A
SCALE: 3/32" = 1'-0"



2 BUILDING SECTION B-B
SCALE: 3/32" = 1'-0"

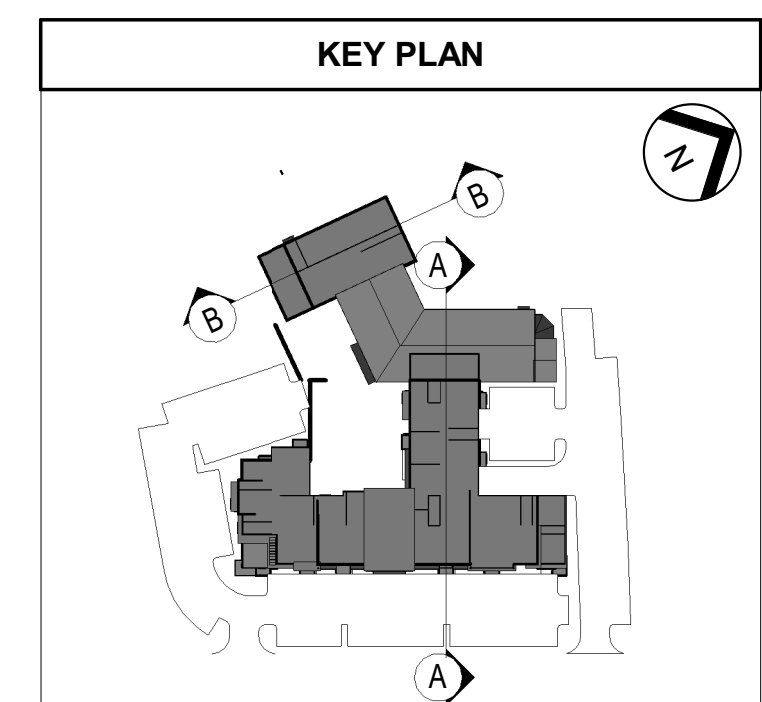

BUILDING SECTIONS