




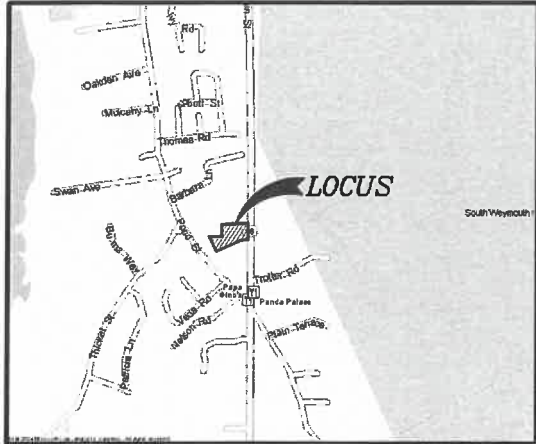

LOCUS MAP
SCALE: 1"=1,000'±

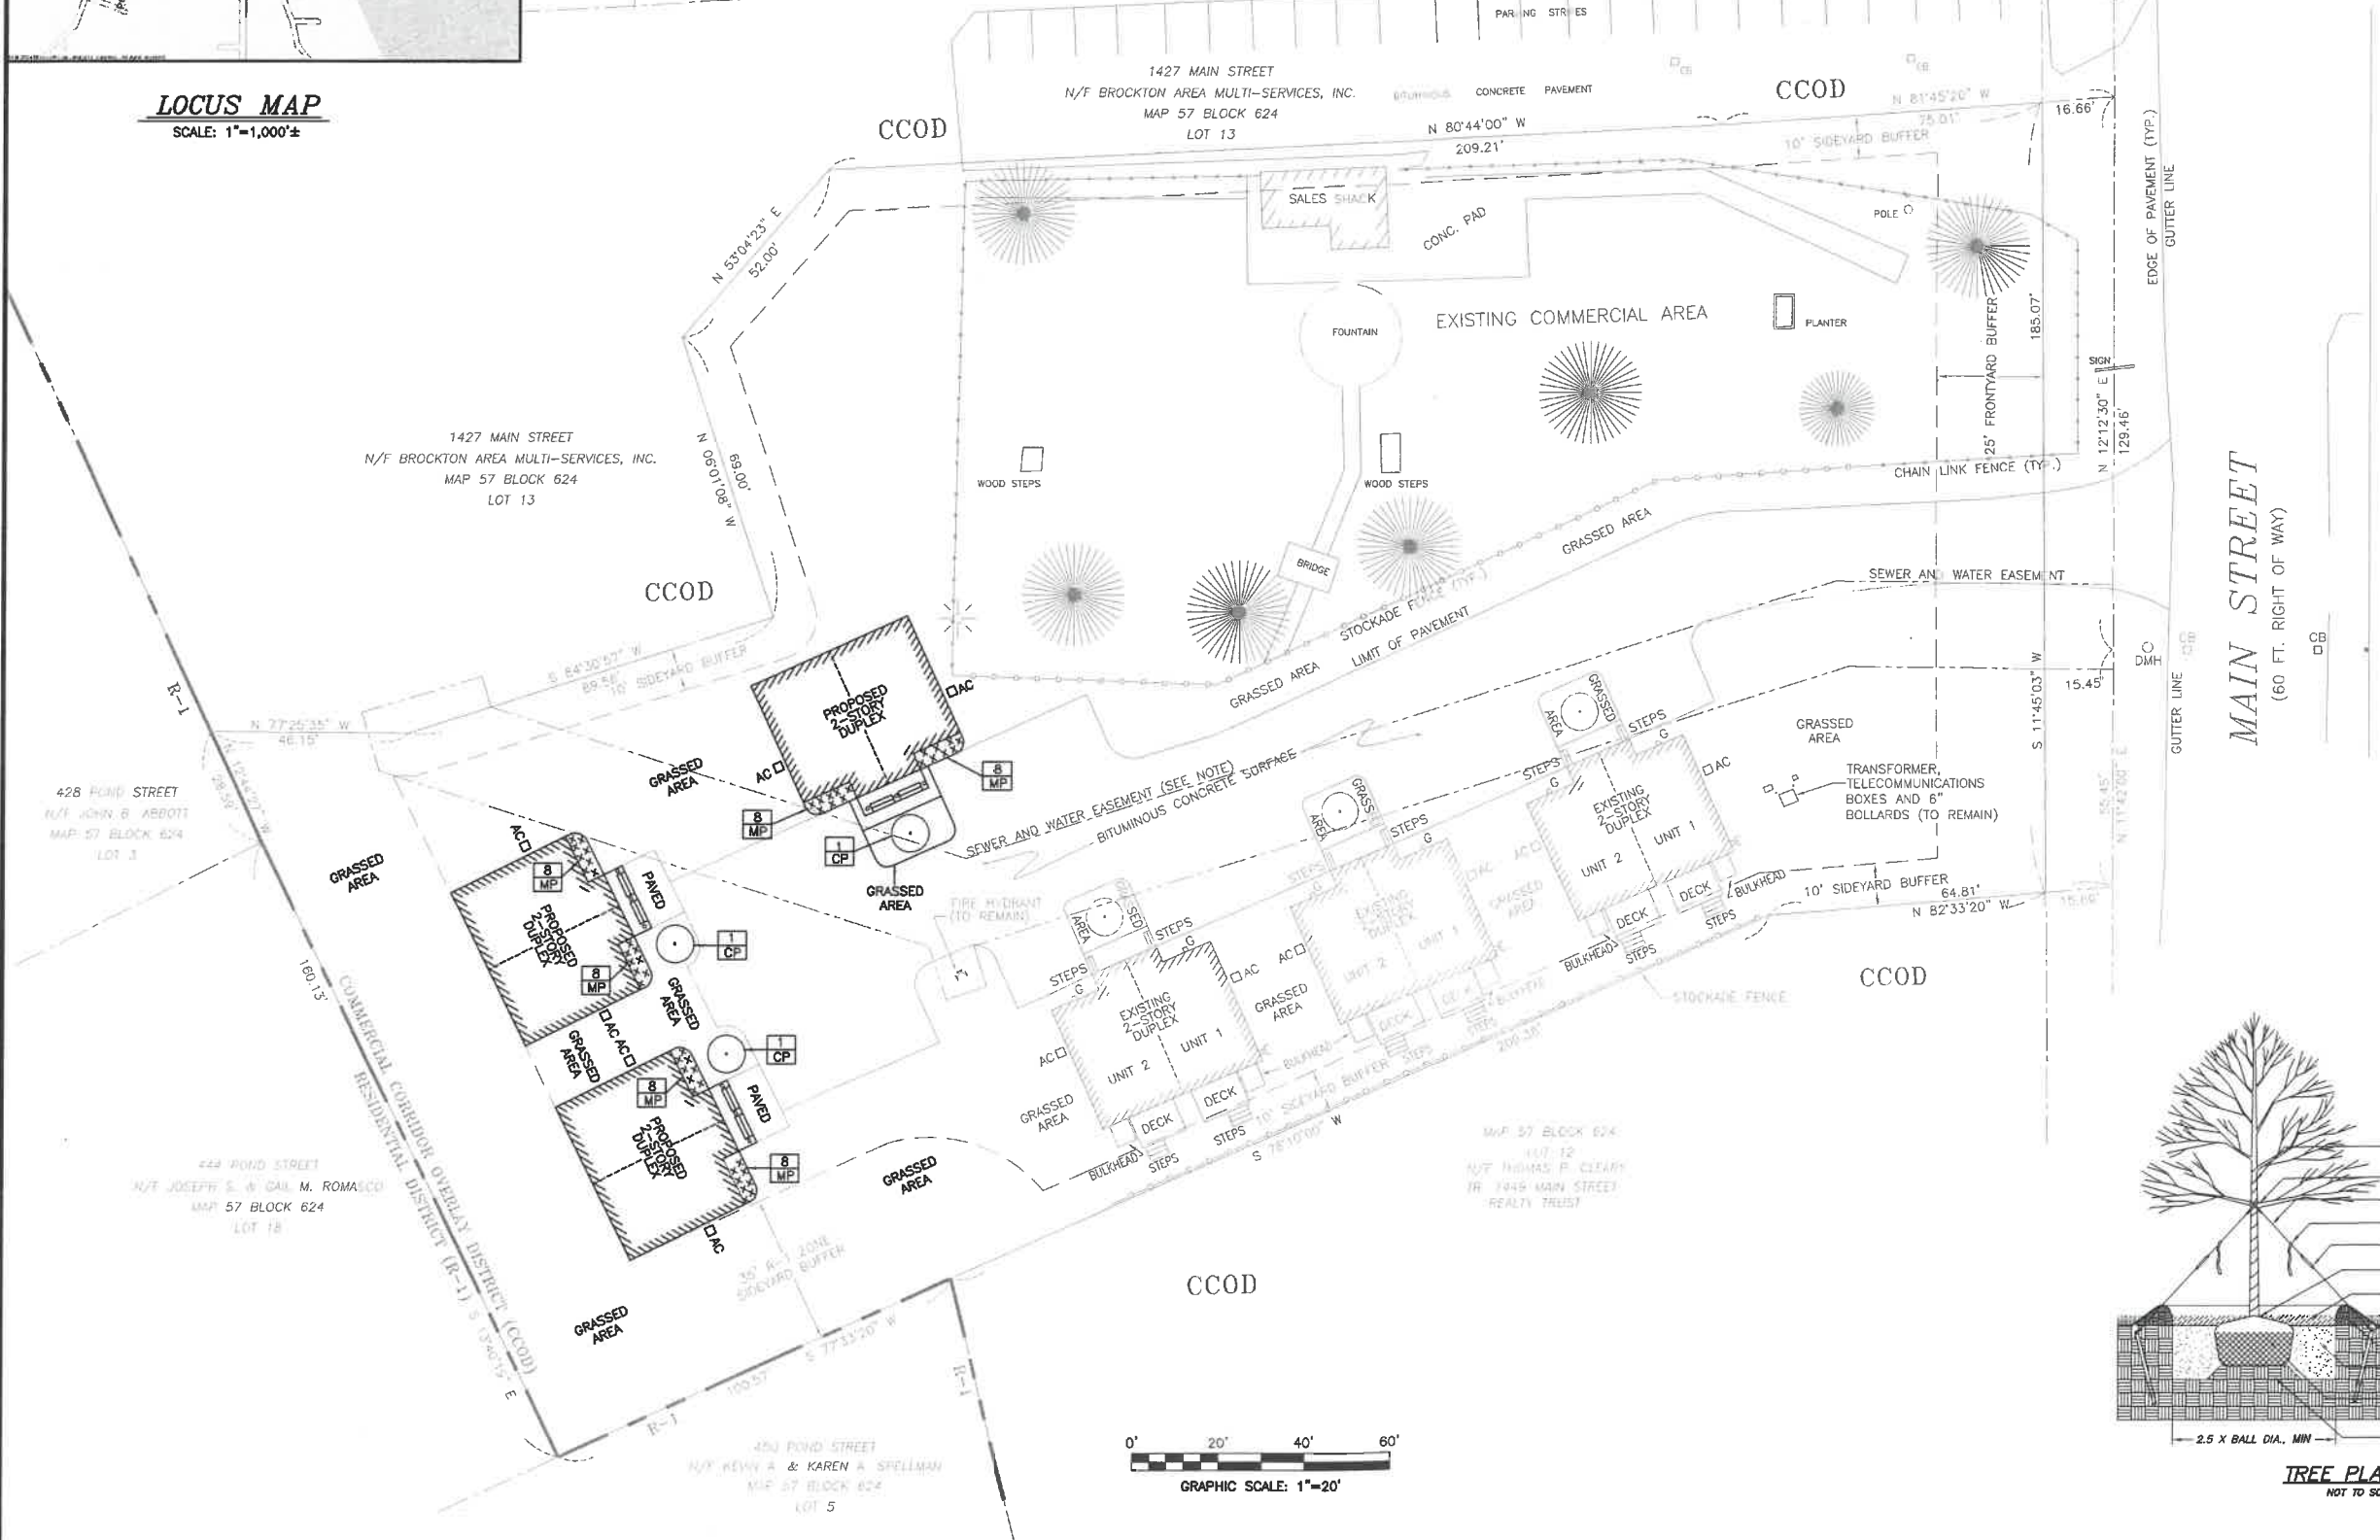

PLANT LIST				
KEY	NO.	COMMON NAME	BOTANICAL NAME	SIZE
CP	3	CHANTICLEER FLOWERING PEAR	PIRUS CALLERYANA 'GLEN'S FORM'	2.5"-3" CAL.
MP	48	MIXED PERENNIALS		1 GAL.

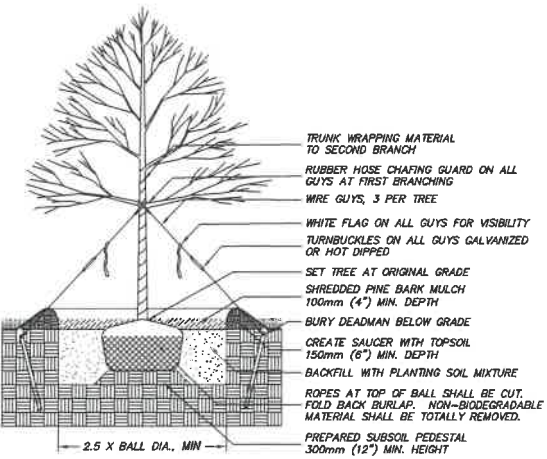

TREE PLANTING
NOT TO SCALE

Project: PROPOSED CONDOMINIUM EXPANSION 1435 MAIN STREET WEYMOUTH, MASSACHUSETTS		Scale: 1"=20'	No.	Date	Revision Description	Chd. by	Appd. by
Client: RYDER DEVELOPMENT CORPORATION 847 WASHINGTON STREET WEYMOUTH, MASSACHUSETTS		date: AUG. 5, 2019					
drawing title: LANDSCAPING PLAN		drawn: JAC					
		checked: ABT					
		approved: JAC					
		drawing number: LP-1					

789 Main Street, Unit C
Weymouth, MA 01981
PHONE (781) 334-0000
FAX (781) 334-1763

SITEC
ENVIRONMENTAL
Civil and Environmental Engineering
Land Use Planning and Surveying
Hazardous and Solid Waste Consultants

File No. SE03-2800

PHOTOGRAPHS TAKEN FROM EXISTING DUPLEX TO REAR OF PROPERTY



PHOTOGRAPHS TAKEN FROM SOUTHWEST (LEFT REAR) PROPERTY CORNER



PHOTOGRAPHS TAKEN FROM NORTHWEST (RIGHT REAR) PROPERTY CORNER





PHOTOGRAPHS TAKEN FROM NORTHWEST (RIGHT REAR) PROPERTY CORNER



PHOTOGRAPH PANNING BACK AT NORTHWEST (RIGHT REAR) PROPERTY CORNER



 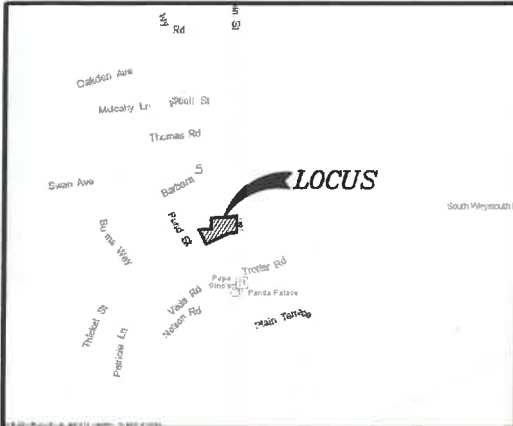

SITEC ENVIRONMENTAL Civil and Environmental Engineering Land Use Planning and Surveying Hazardous and Solid Waste Consultants 789 Pike Street, Unit C Methuen, MA 02840 PHONE (978) 339-0000 FAX (978) 884-4783	project: PROPOSED CONDOMINIUM EXPANSION 1435 MAIN STREET WEYMOUTH, MASSACHUSETTS		scale: 1"=20'	No.	Date	Revision Description	Checked by	Approved by	
	client: RYDER DEVELOPMENT CORPORATION 847 WASHINGTON STREET WEYMOUTH, MASSACHUSETTS		date: AUG. 13, 2019						
	drawing title: ALTERNATE SITE PLAN		drawn: CMH						checked: ABT
			approved: JAC						drawing number:
			SP-1						

File No. SE03-2800