


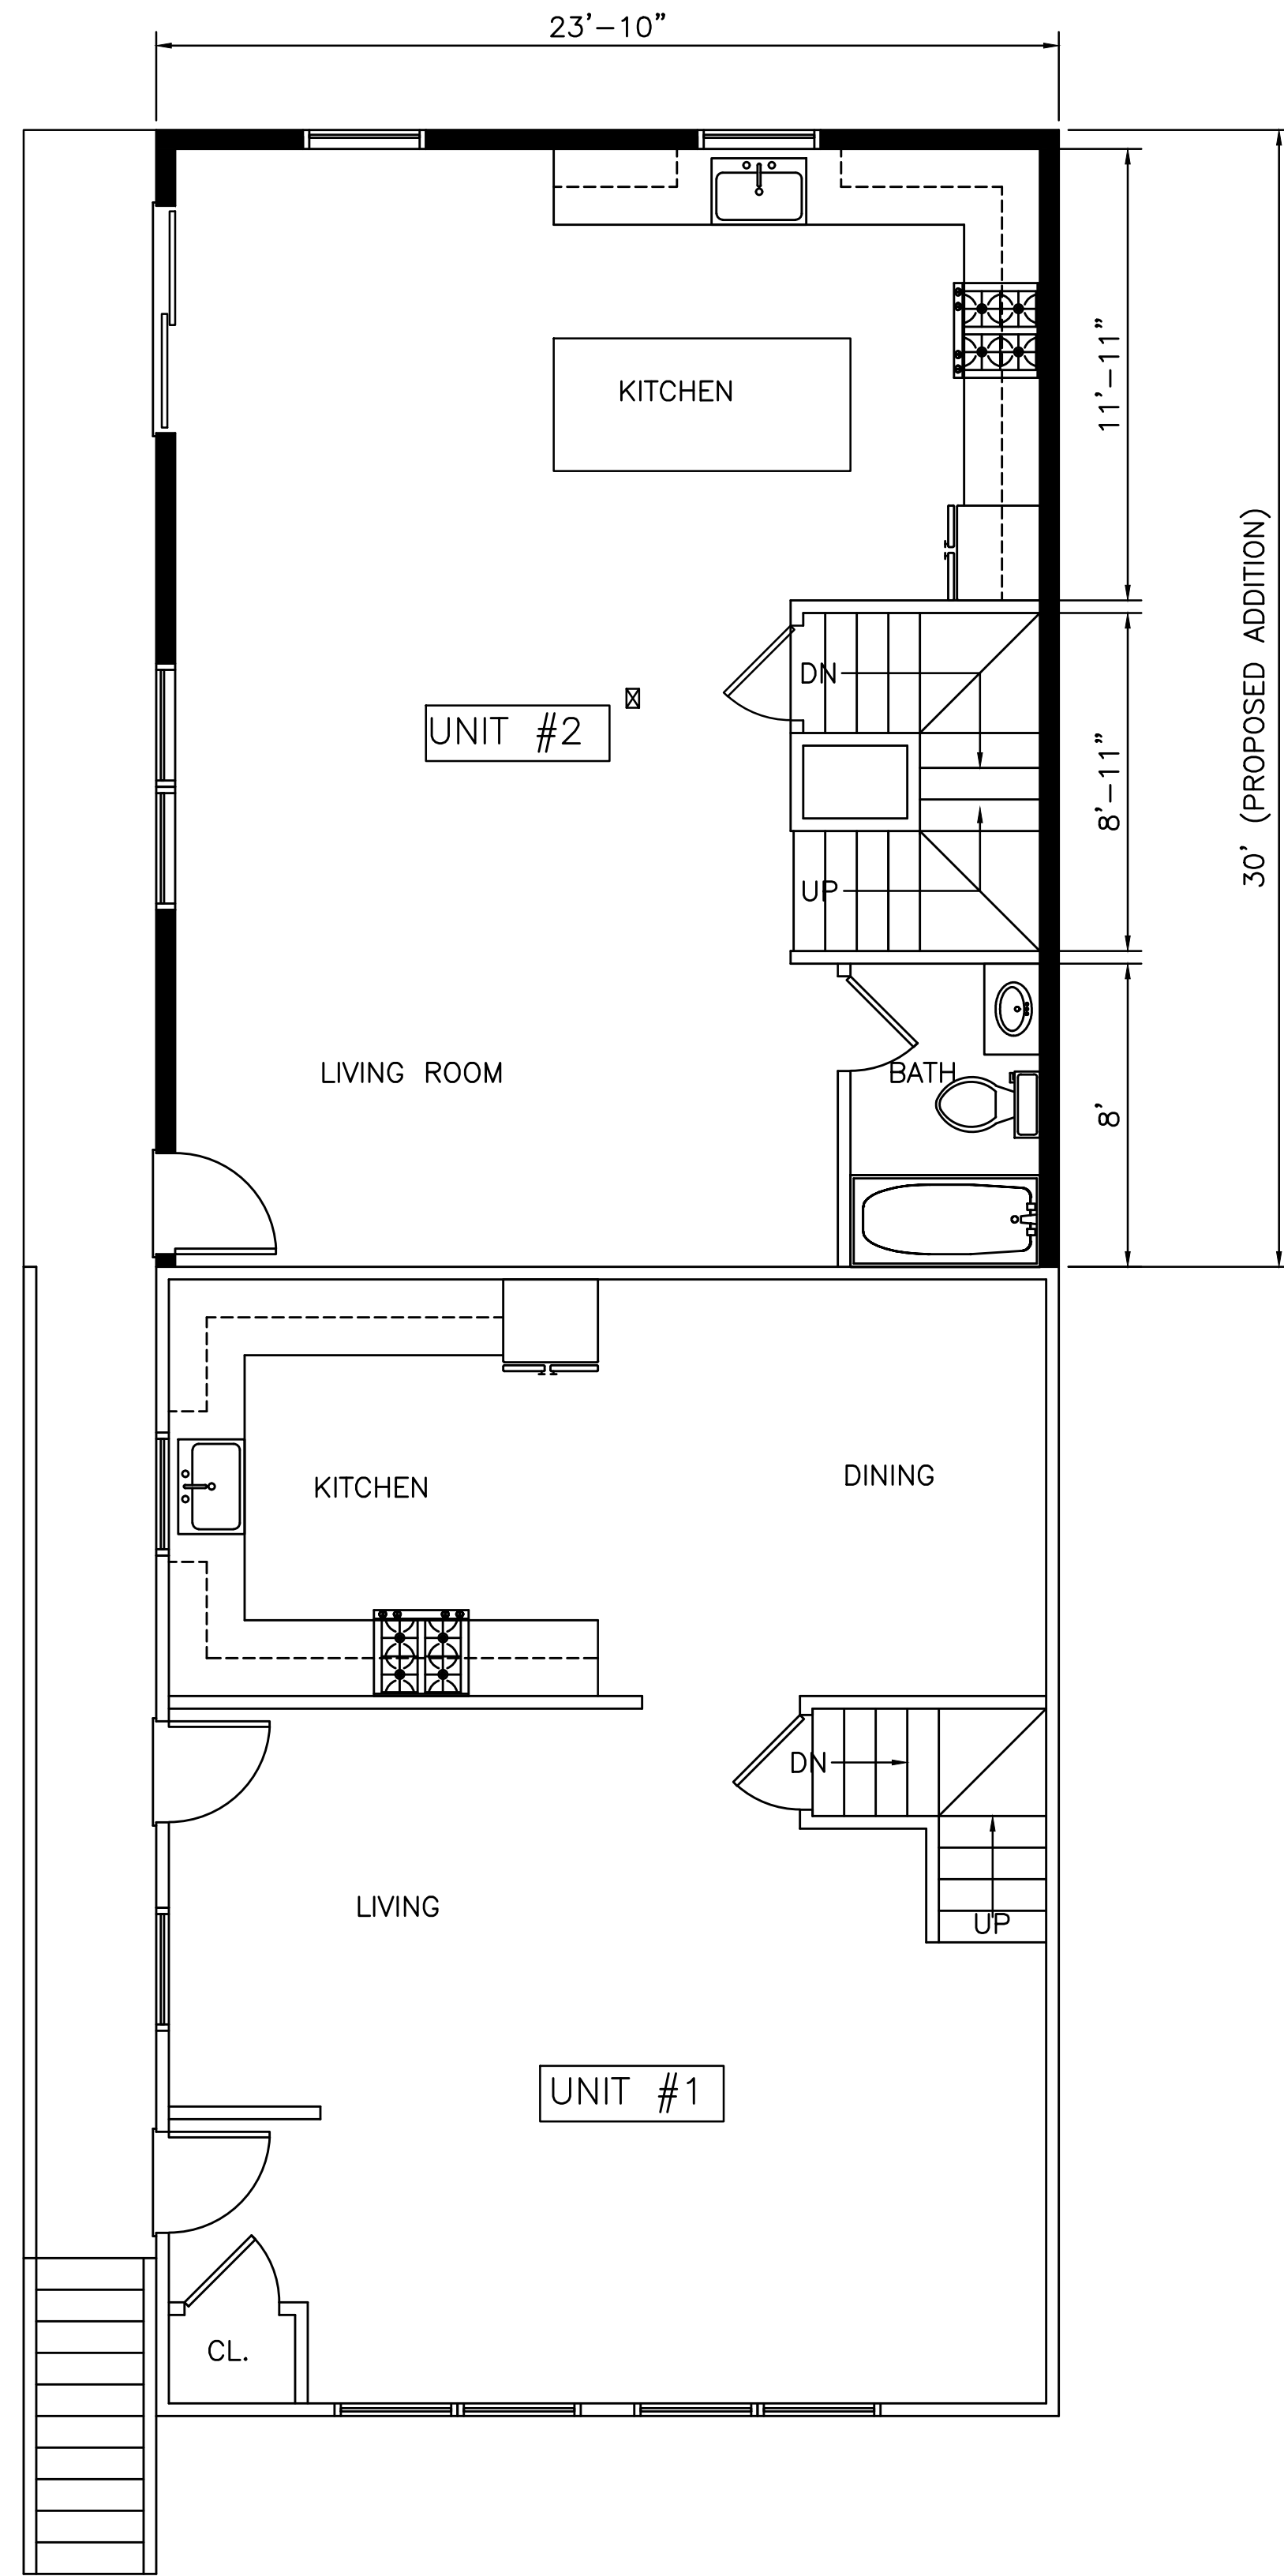


PAGE NUMBER	T D E S I G N , L L C		DESIGNED: TN DRAWN: TN CHECKED: TN DATE: 5/02/2021 APPROVED: TN		PROPOSED REAR ADDITION 16 PAOMET ROAD WEYMOUTH, MASSACHUSETTS		REVISION
A-1	1248 RANDOLPH AVE MILTON, MA. 02186		617-797-6637 QUOCTUANPE@GMAIL.COM				

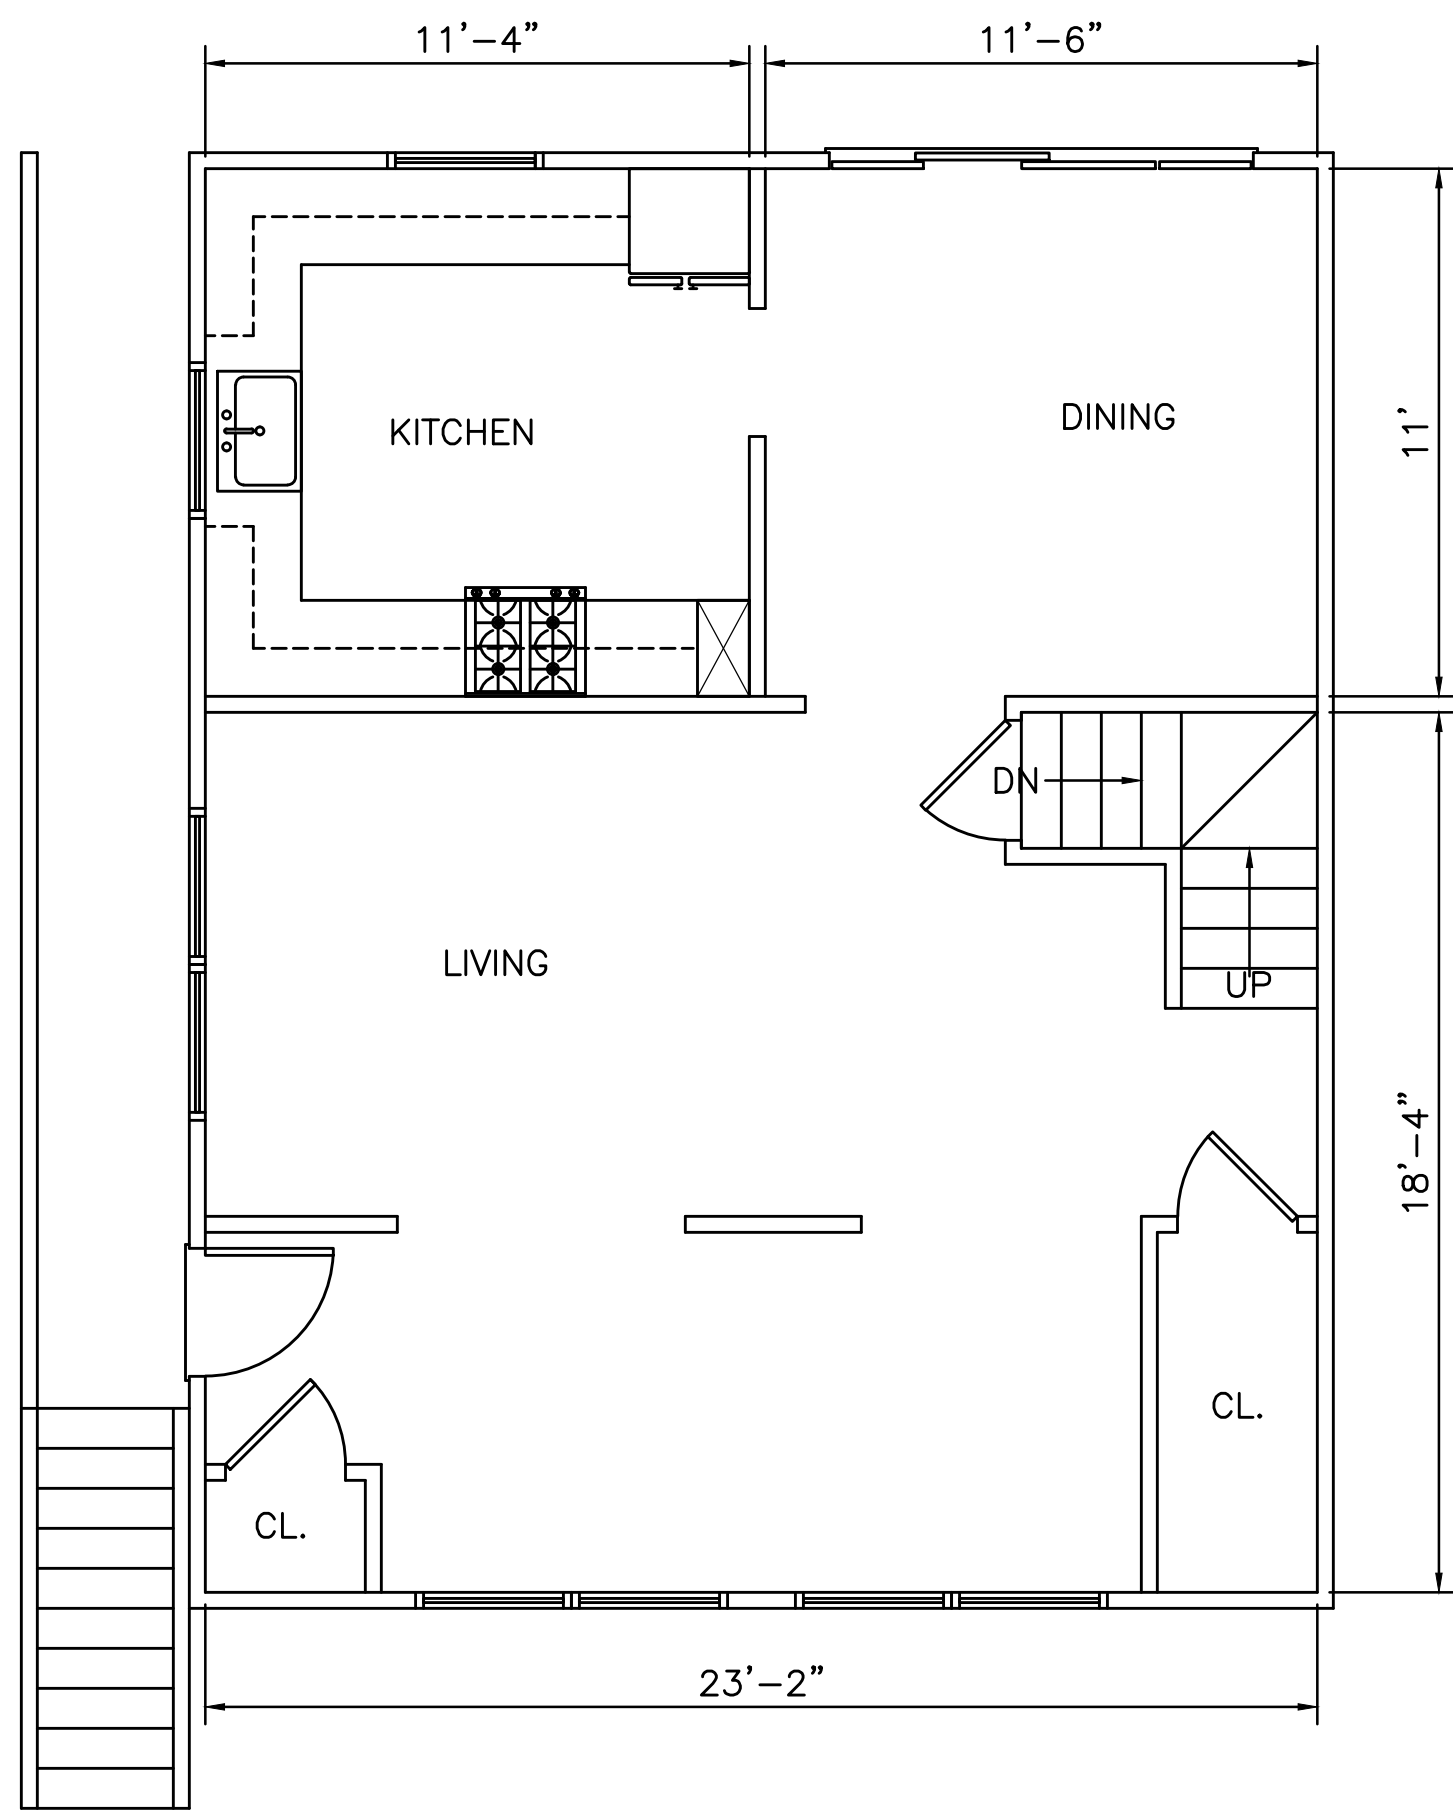


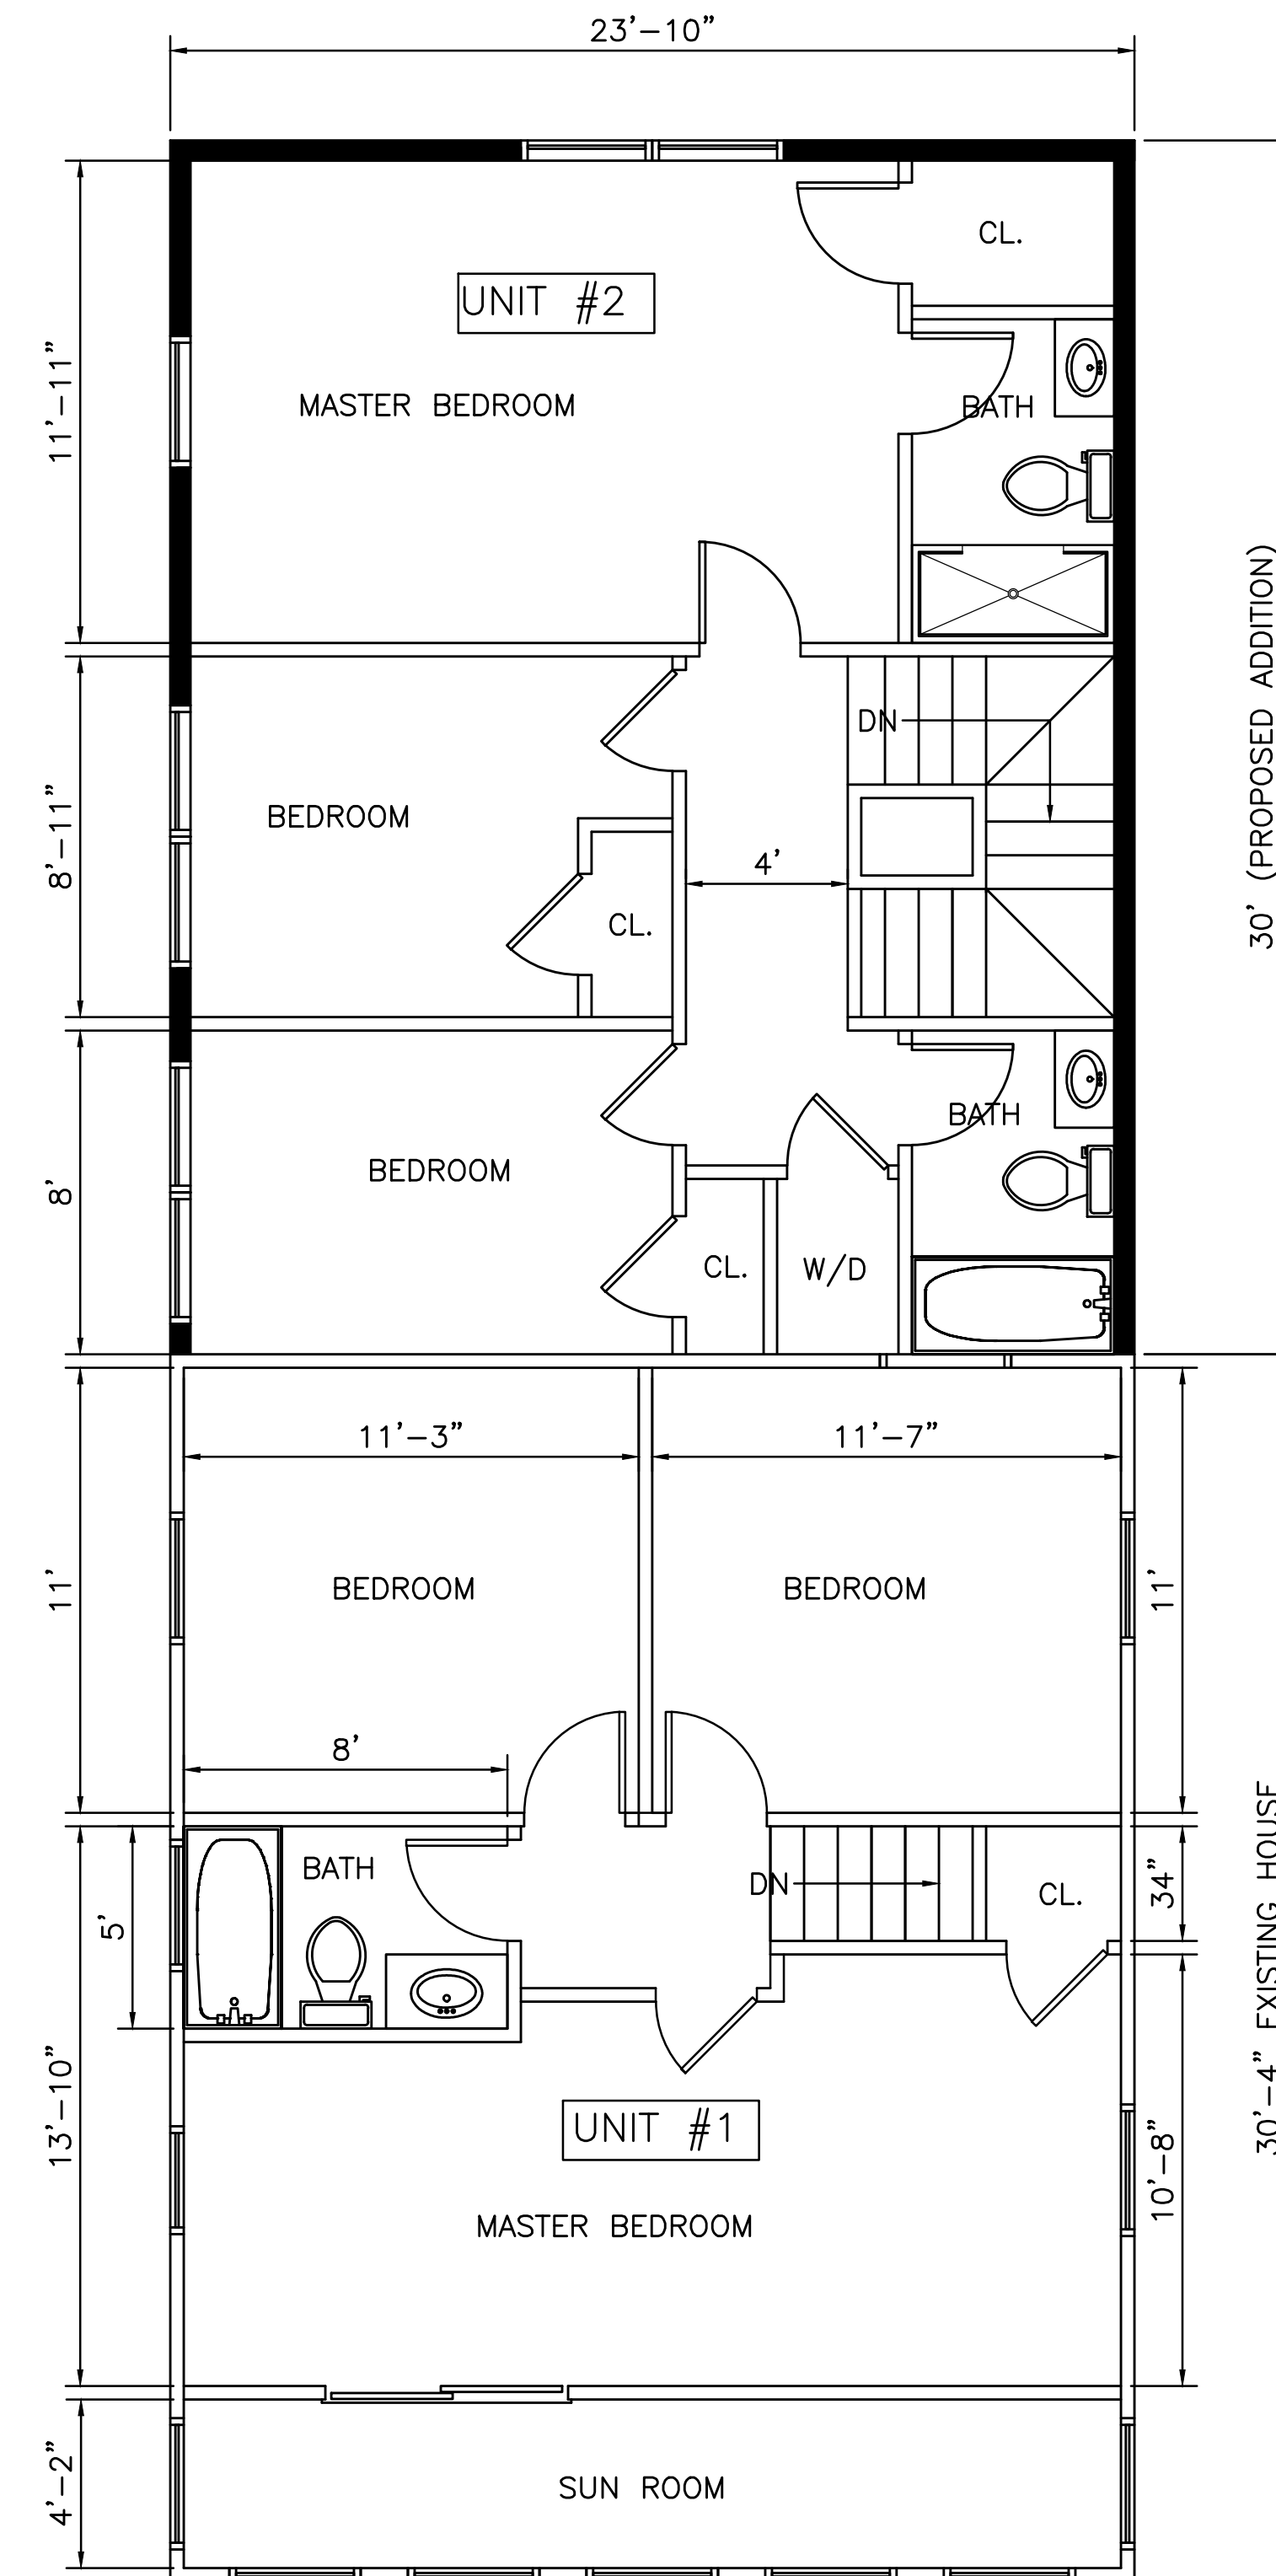


PAGE NUMBER		DESIGNED: TN		PROPOSED REAR ADDITION 16 PAOMET ROAD WEYMOUTH, MASSACHUSETTS	REVISION
A-3	DRAWN: TN				
	CHECKED: TN				
	DATE: 5/02/2021				
	APPROVED: TN				
T D E S I G N , L L C 1248 RANDOLPH AVE MILTON, MA. 02186 617-797-6637 QUOCTUANPE@GMAIL.COM					

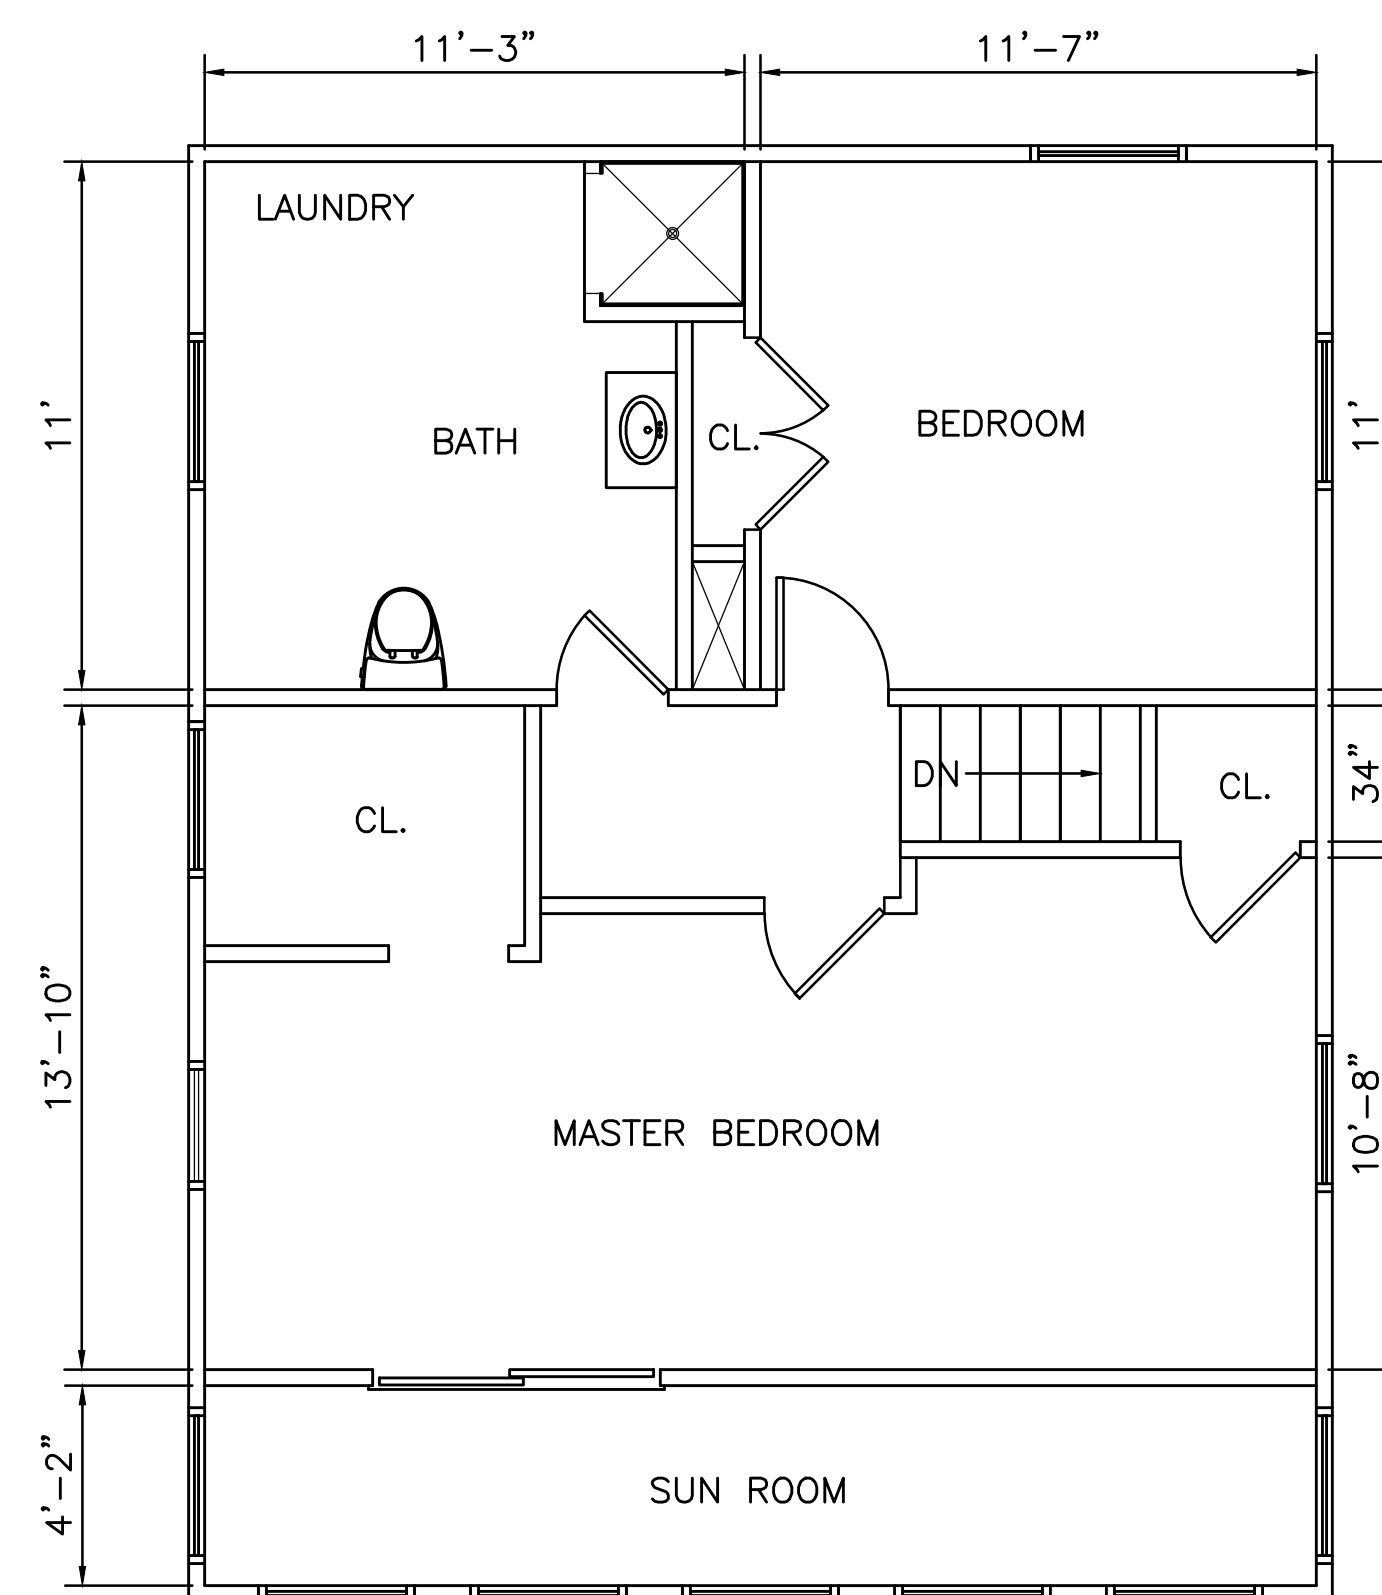

FRONT ELEVATION VIEW  
SCALE:  $\frac{1}{4}" = 1'-0"$

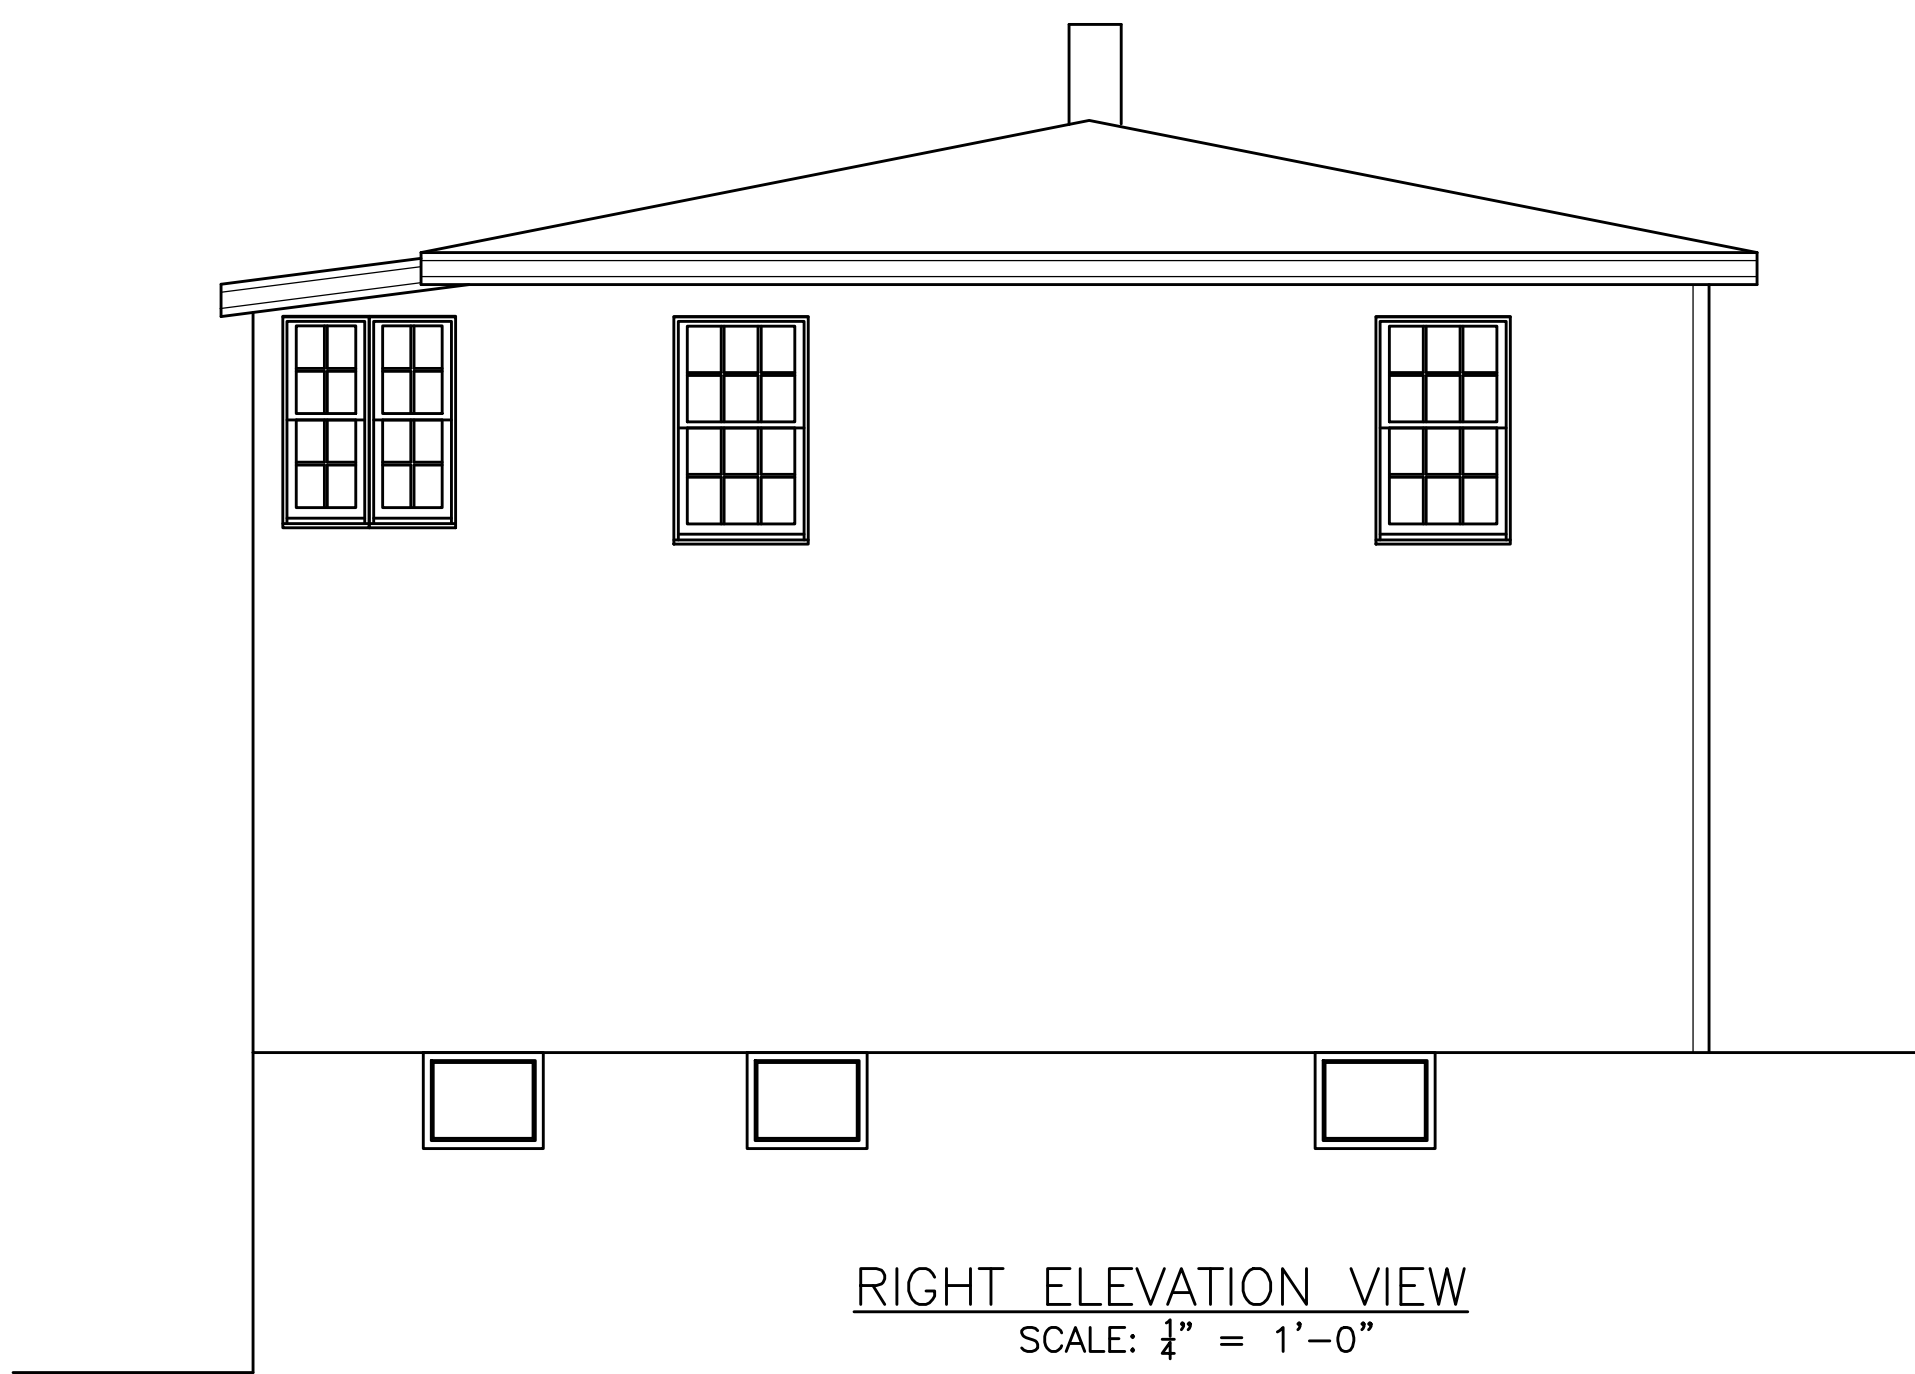


RIGHT ELEVATION VIEW  
SCALE:  $\frac{1}{4}" = 1'-0"$

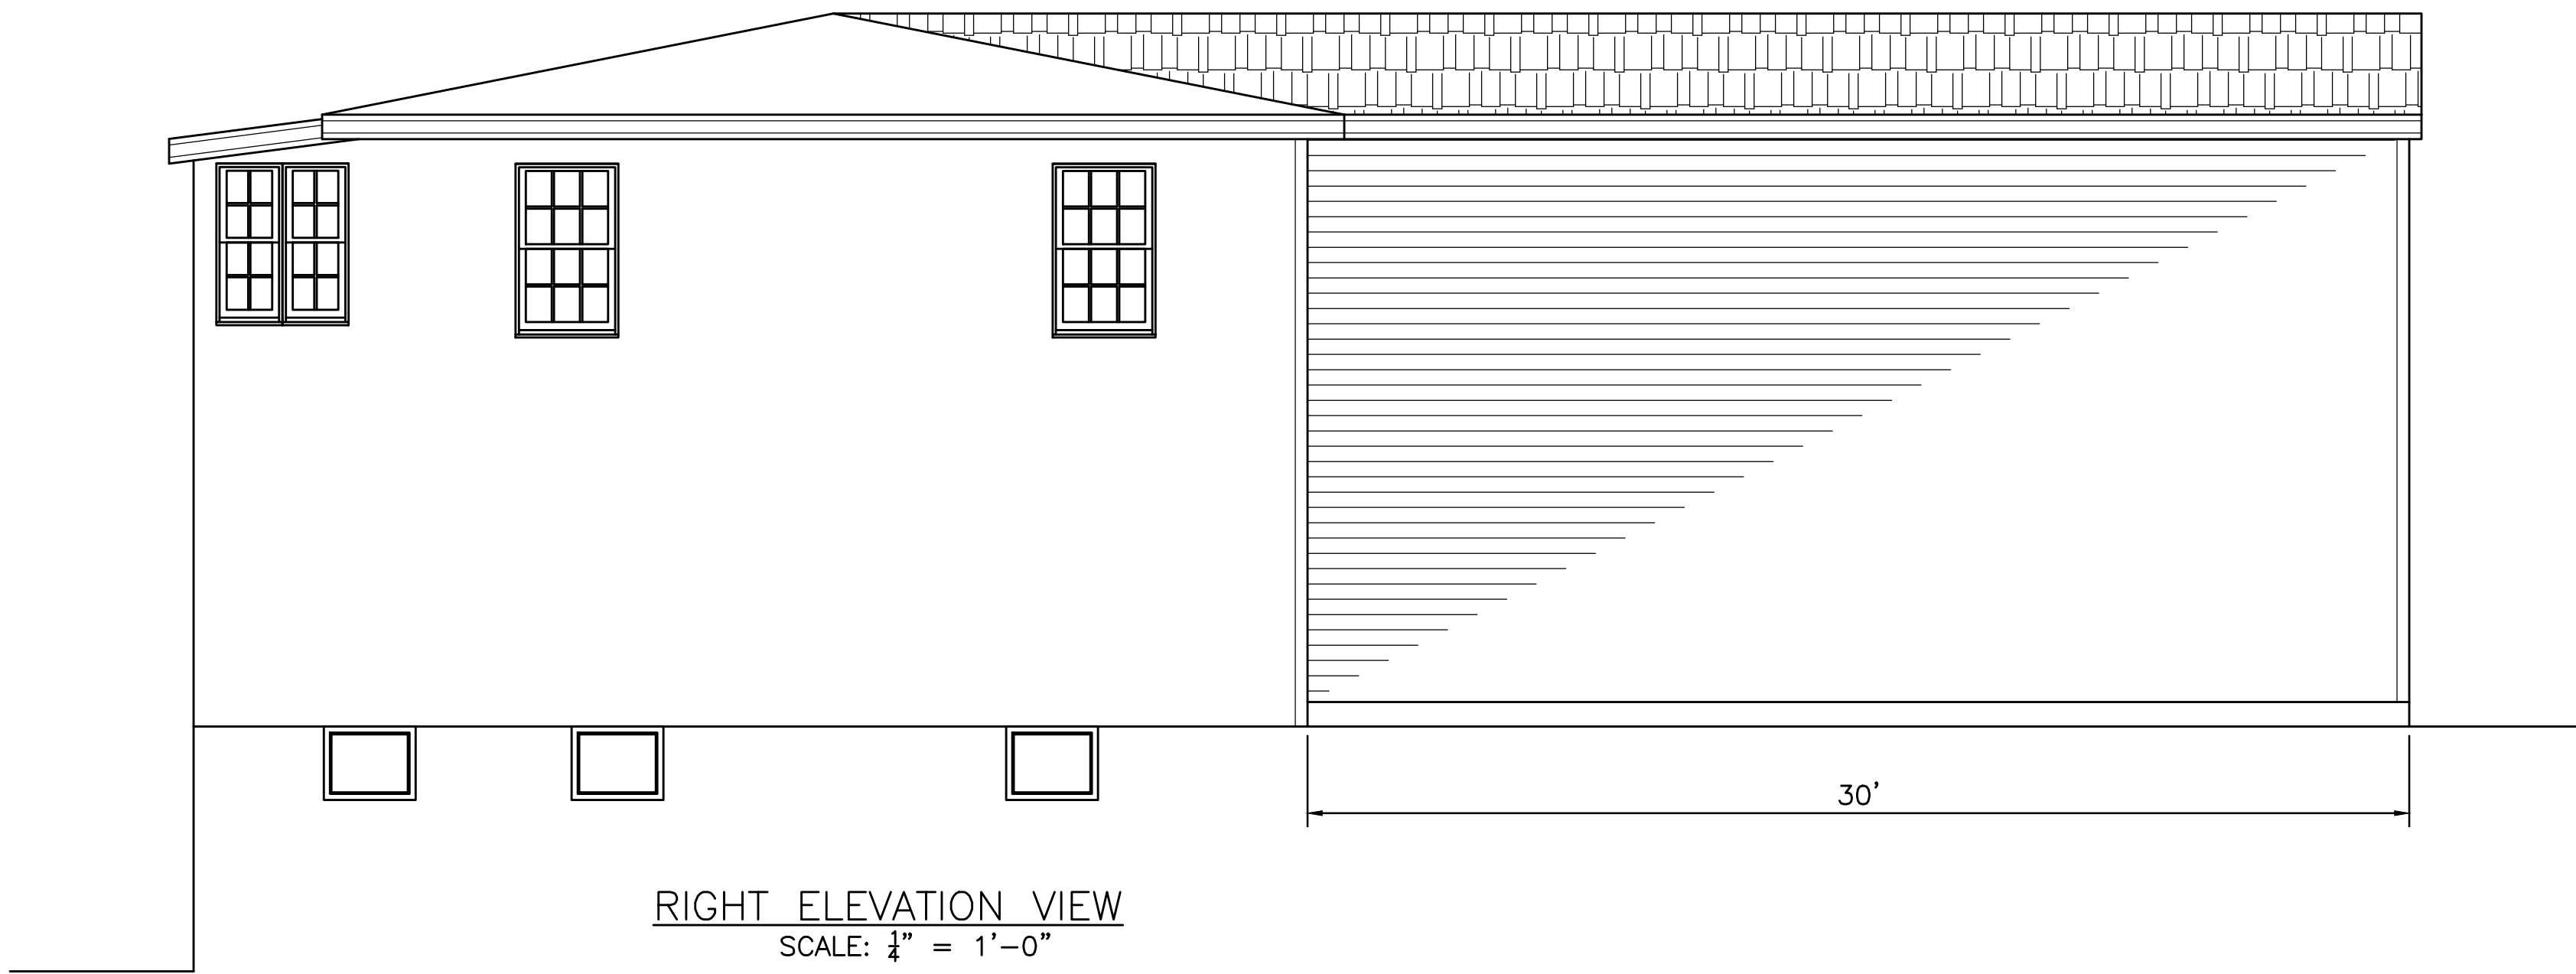

RIGHT ELEVATION VIEW  
SCALE:  $\frac{1}{4}" = 1'-0"$




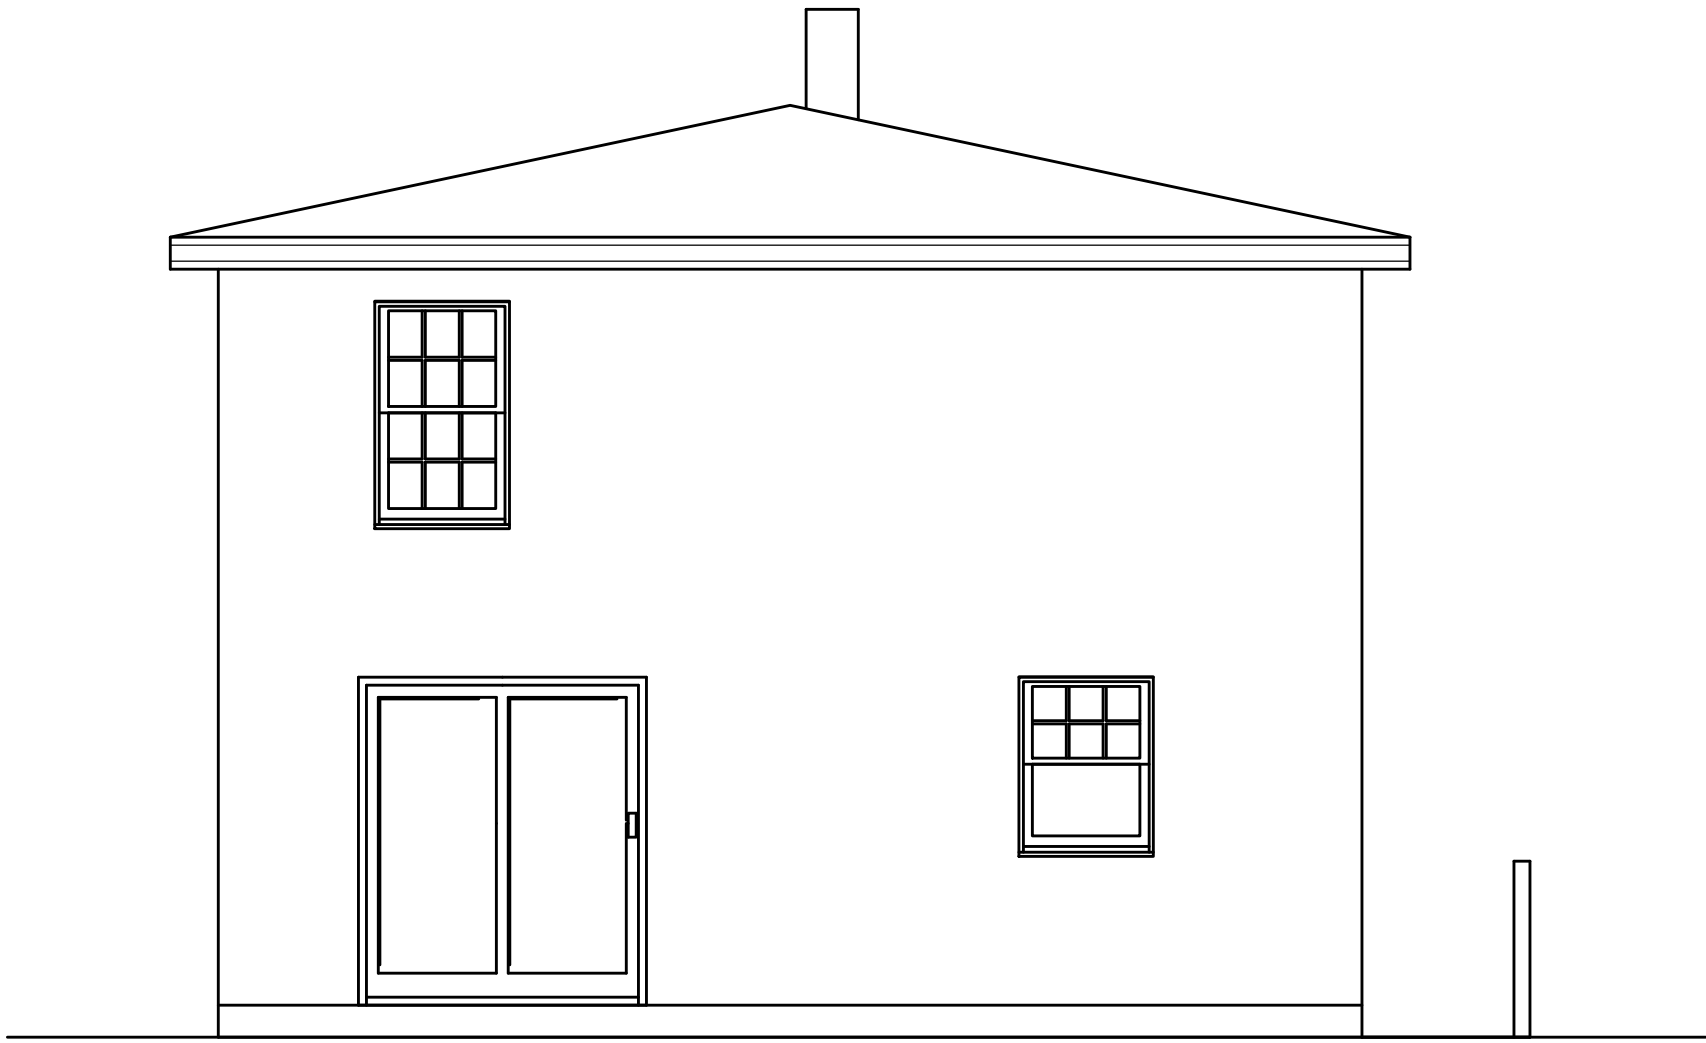


REAR ELEVATION VIEW  
SCALE:  $\frac{1}{4}" = 1'-0"$



PROPOSED ELEVATION VIEW  
SCALE:  $\frac{1}{4}" = 1'-0"$

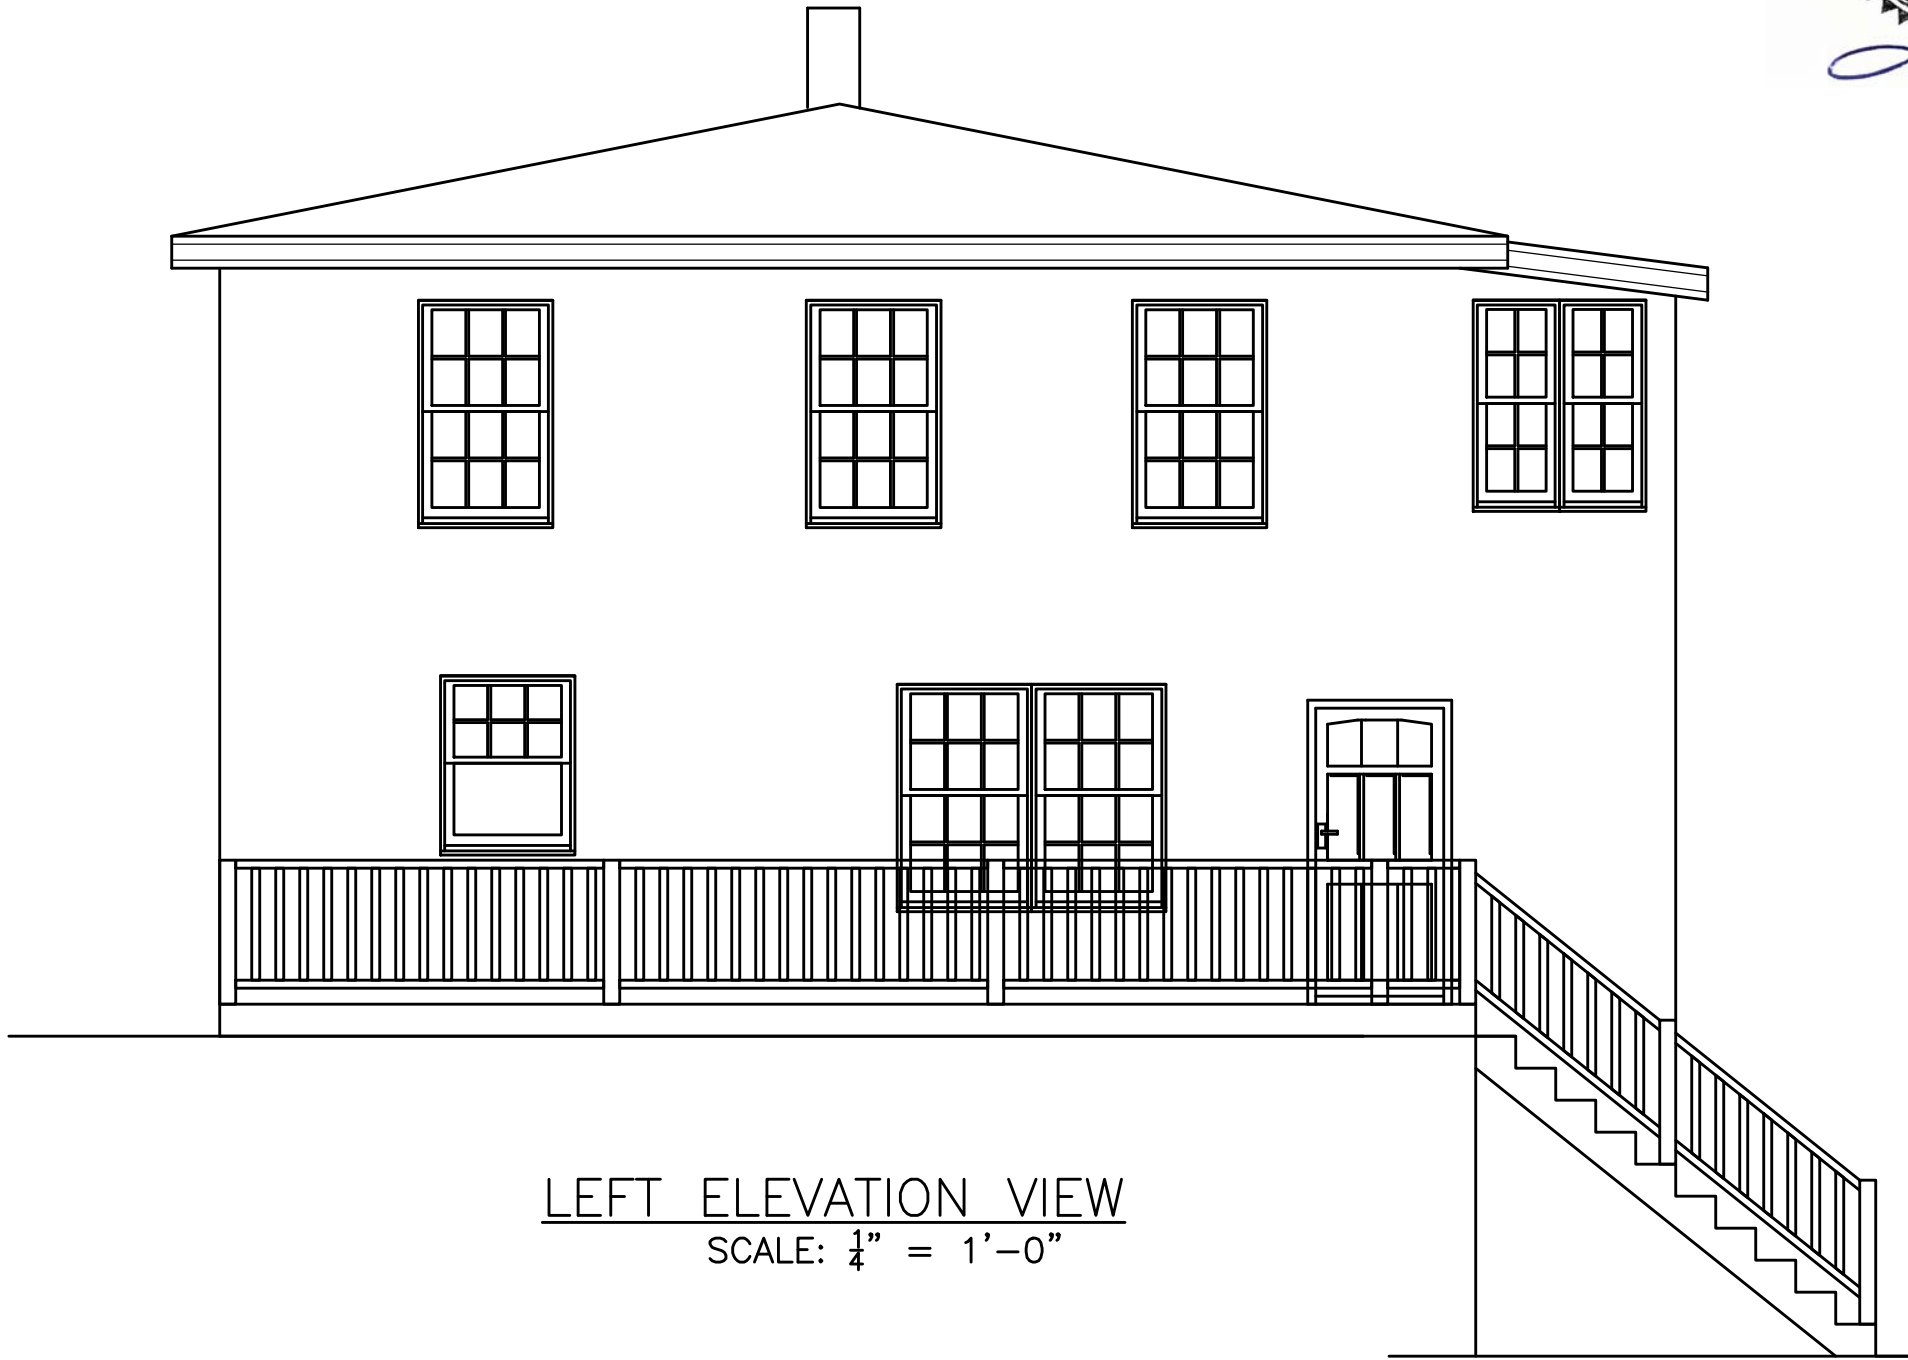

LEFT ELEVATION VIEW  
SCALE:  $\frac{1}{4}" = 1'-0"$

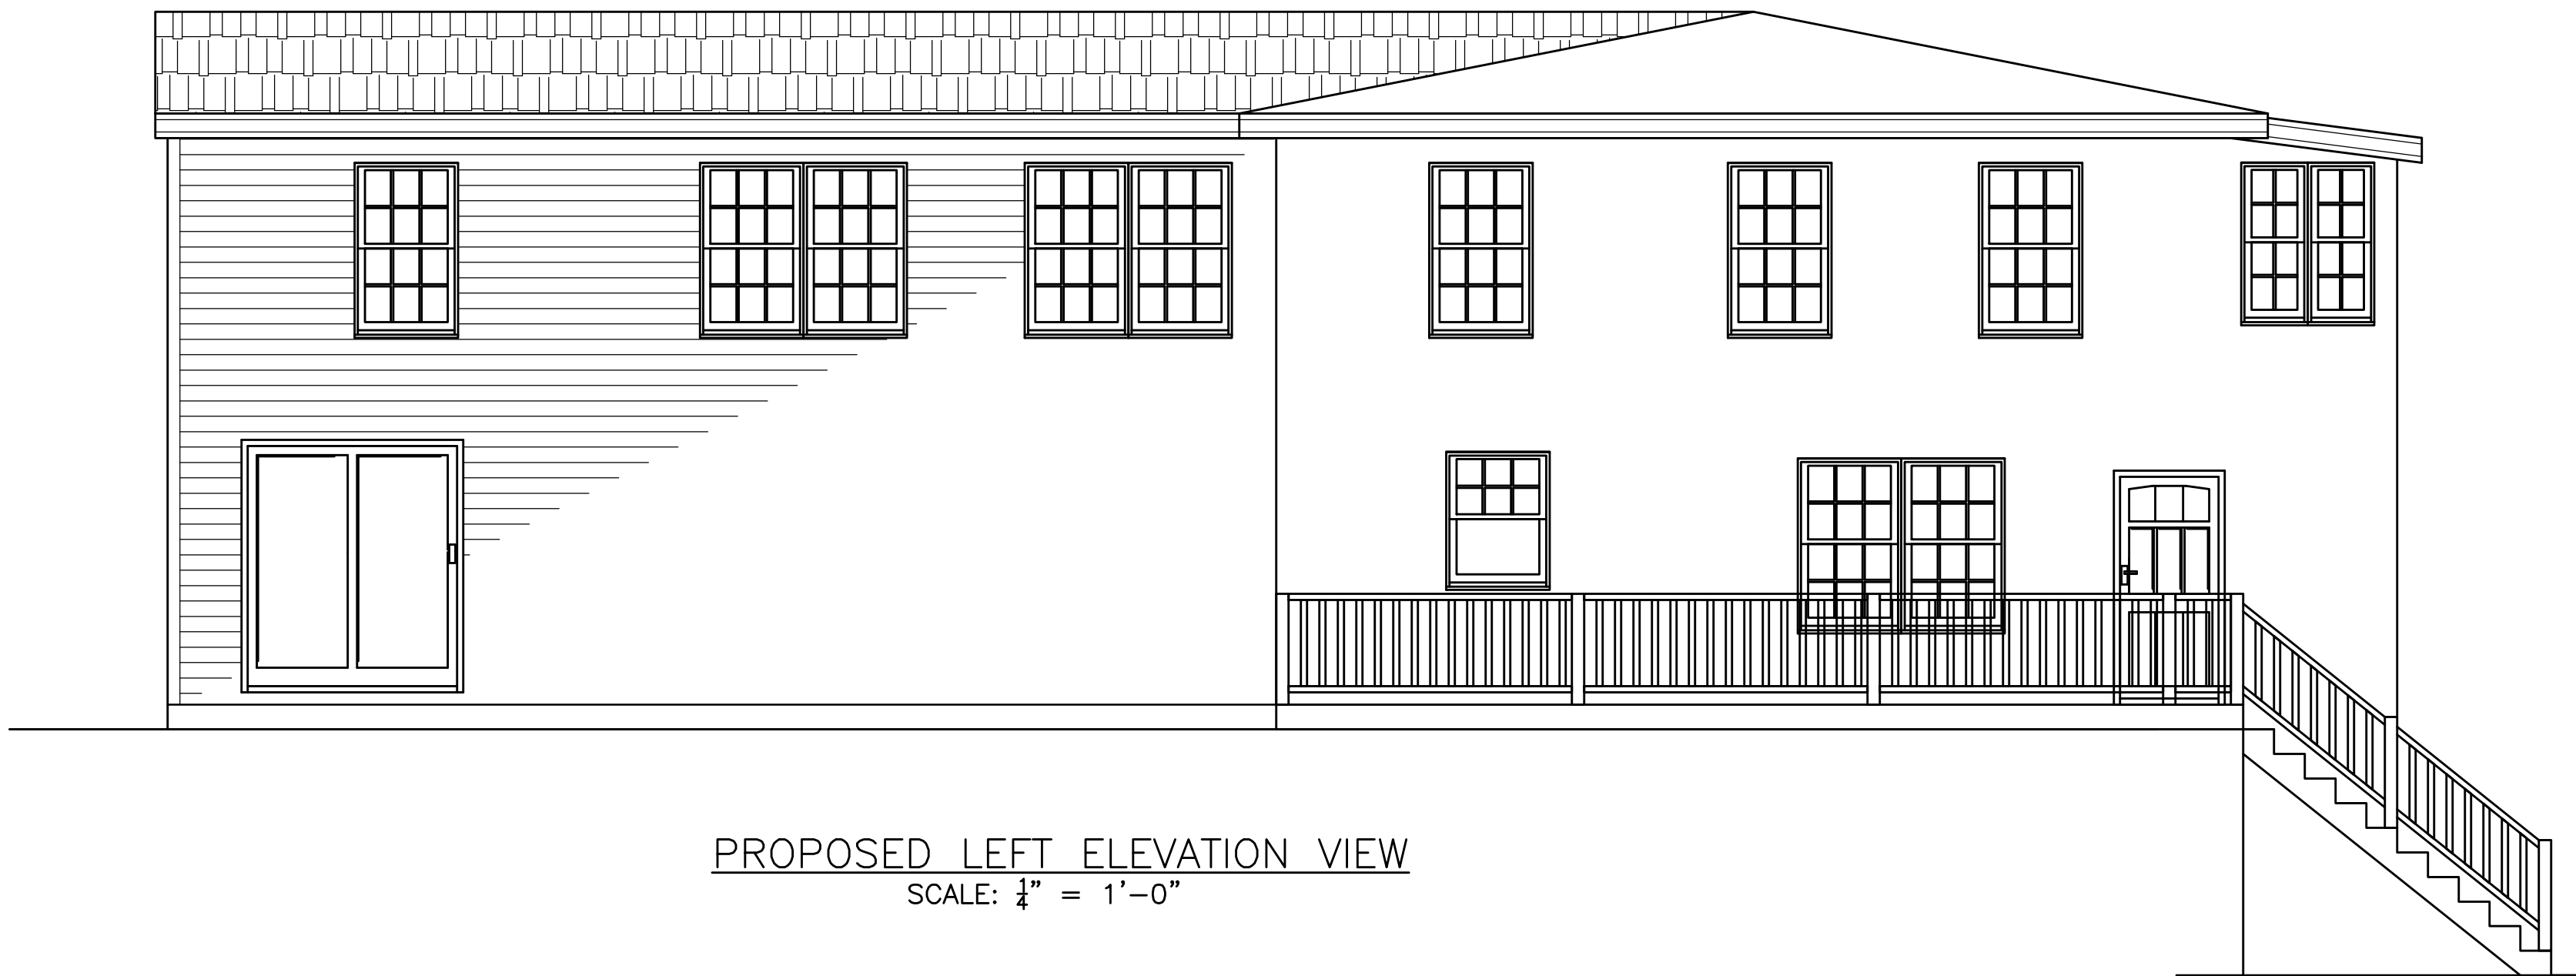

PROPOSED LEFT ELEVATION VIEW  
SCALE:  $\frac{1}{4}" = 1'-0"$

