



PROPOSED
FRONT ELEVATION
SCALE : 1/4"=1'-0"



PROPOSED
SIDE ELEVATION
SCALE : 1/4"=1'-0"



PROPOSED
PARK AVE. ELEVATION
SCALE : 1/4"=1'-0"

35 FISHER ROAD WEYMOUTH, MA
P: (781) 337-3409 C: (781) 733-3404
FA
FISHER ASSOCIATES

WAM
Walter A. McKinnon Associates, Inc.
Consulting Engineers
Weymouth, Massachusetts
278 Washington Street
Phone: (781) 331-5898 Email: mckinnoneng@gmail.com



SCAN QR CODE FOR DIGITAL FILE

01	MS	04/18/2022	START
No.	BY	DATE	DESCRIPTION

NEW TOWNHOUSES
9 UNITS
158 PARK AVENUE
WEYMOUTH, MA

BLDG A
PROPOSED
ELEVATIONS

SCALE: 1/4"=1'-0"
DRAWN by: CAP
CHK'D by: MKS
PROJECT No: 2020-296

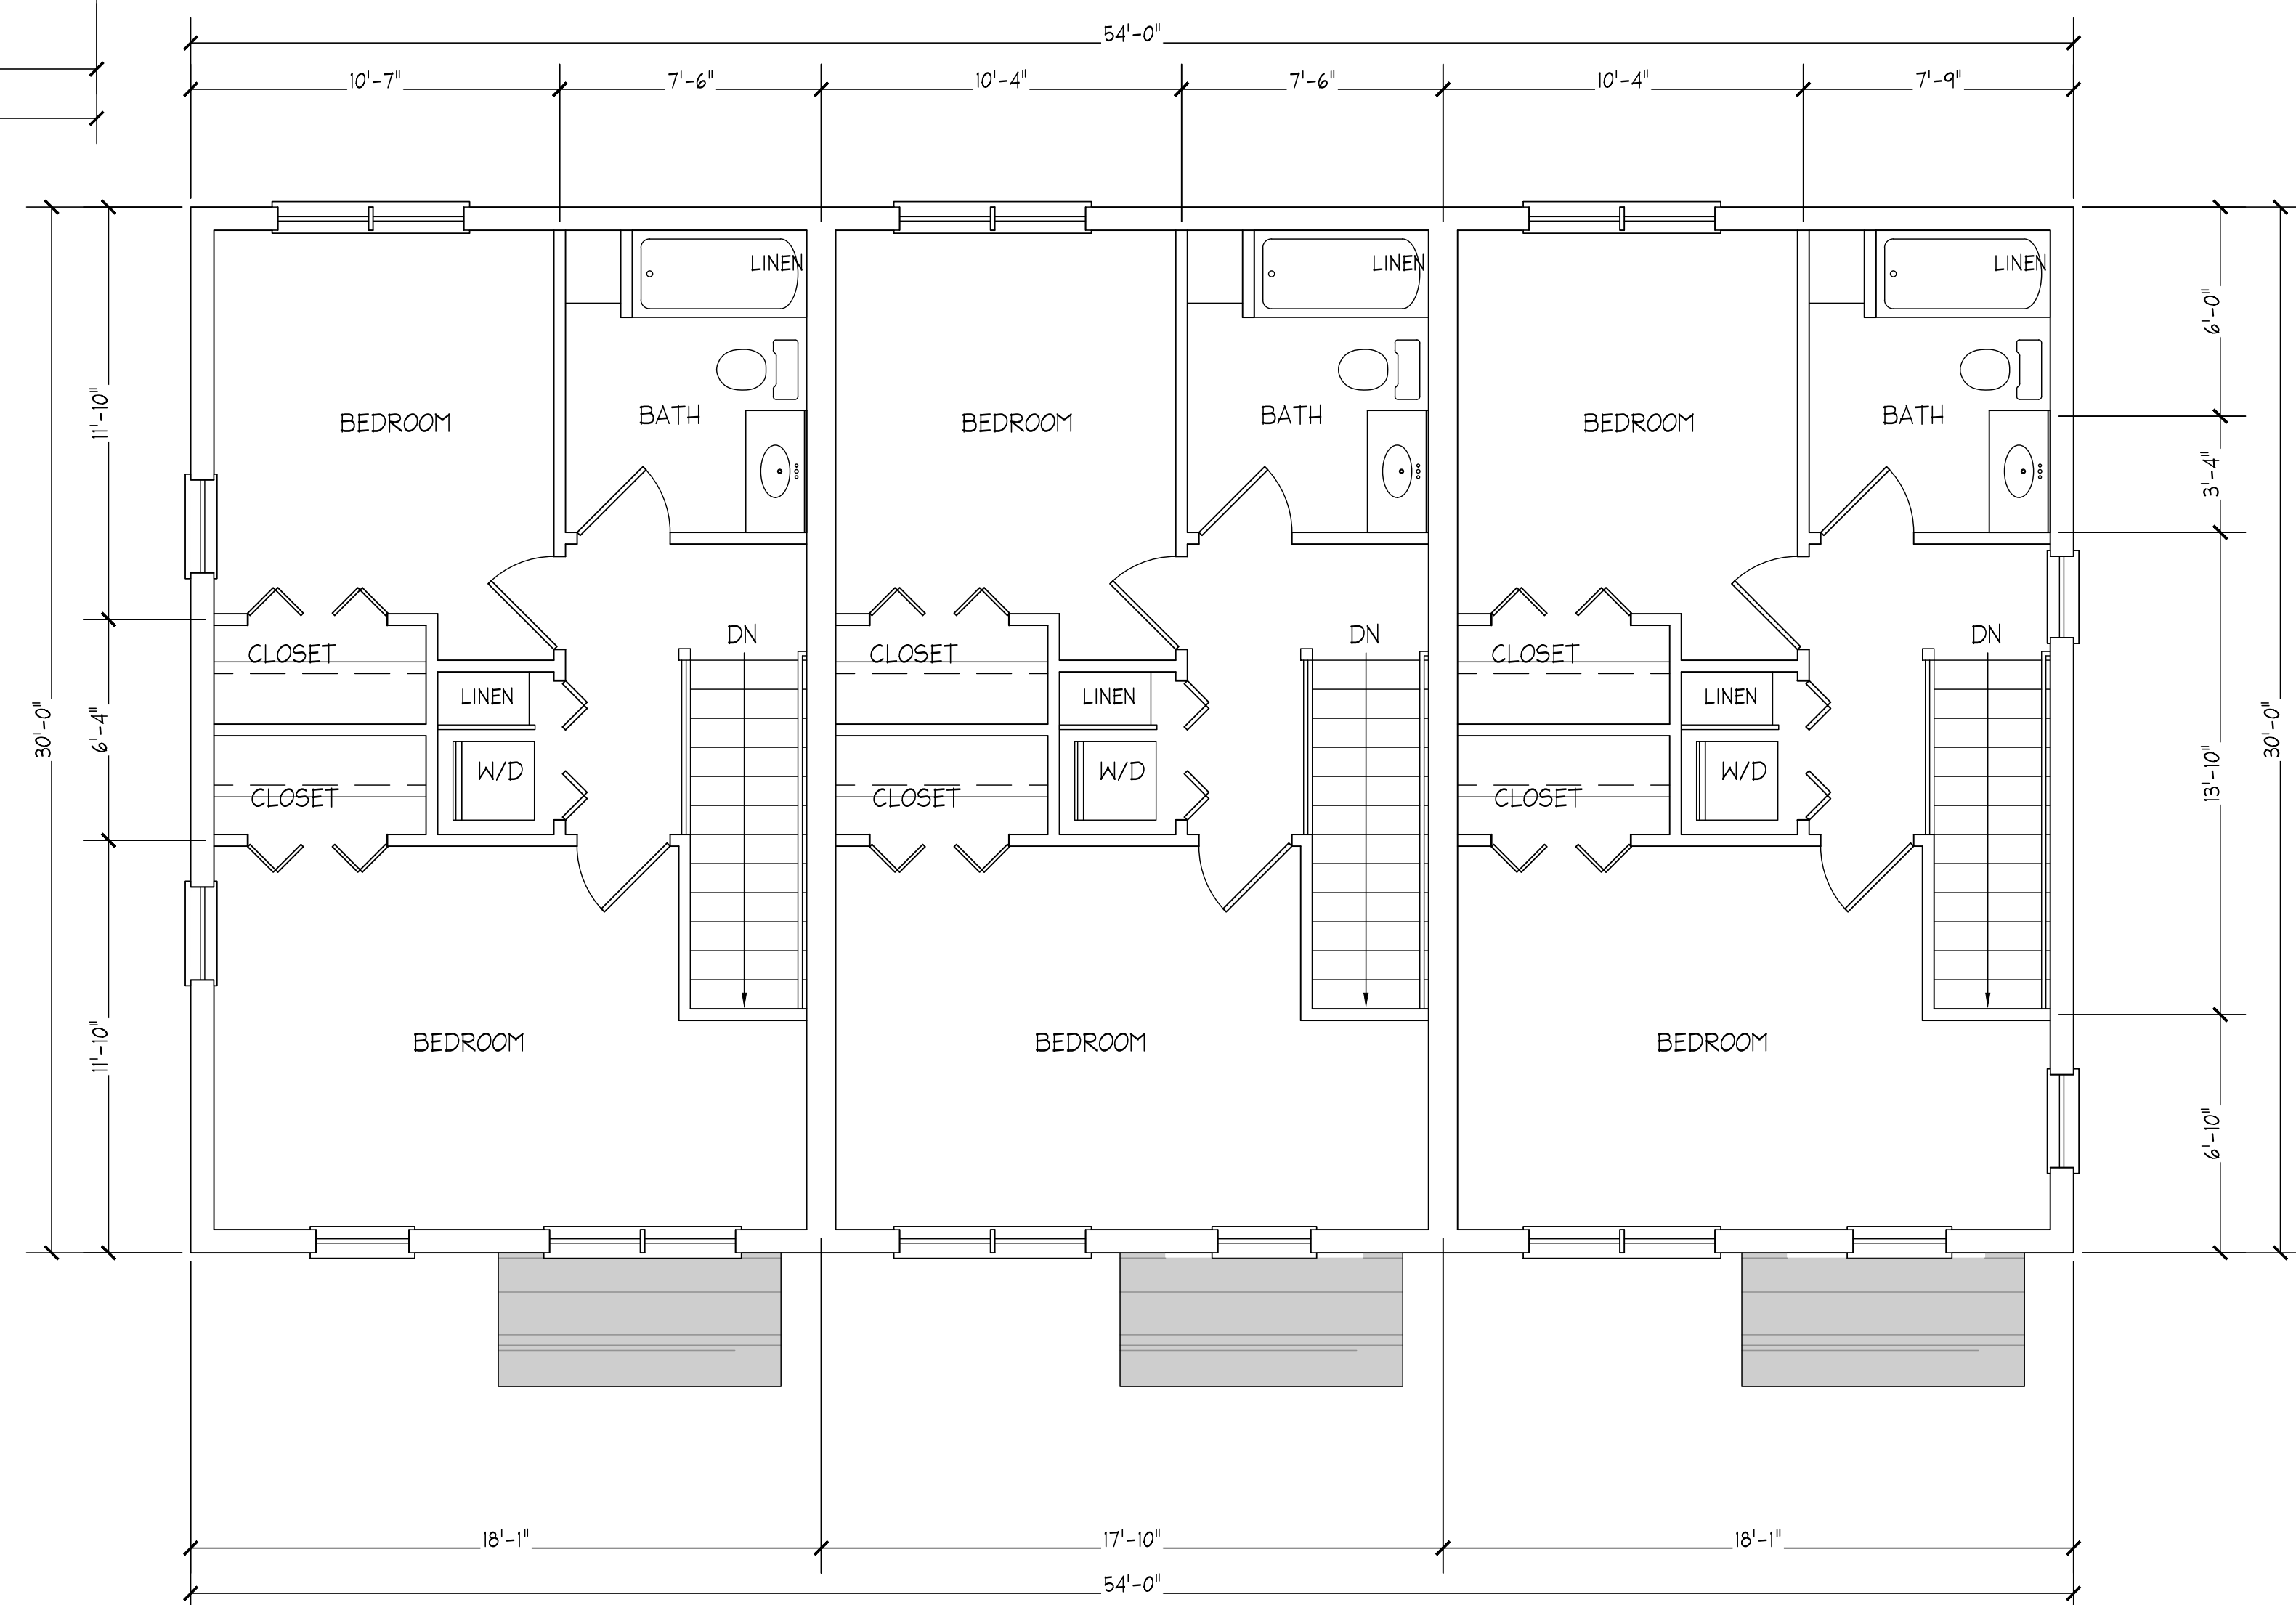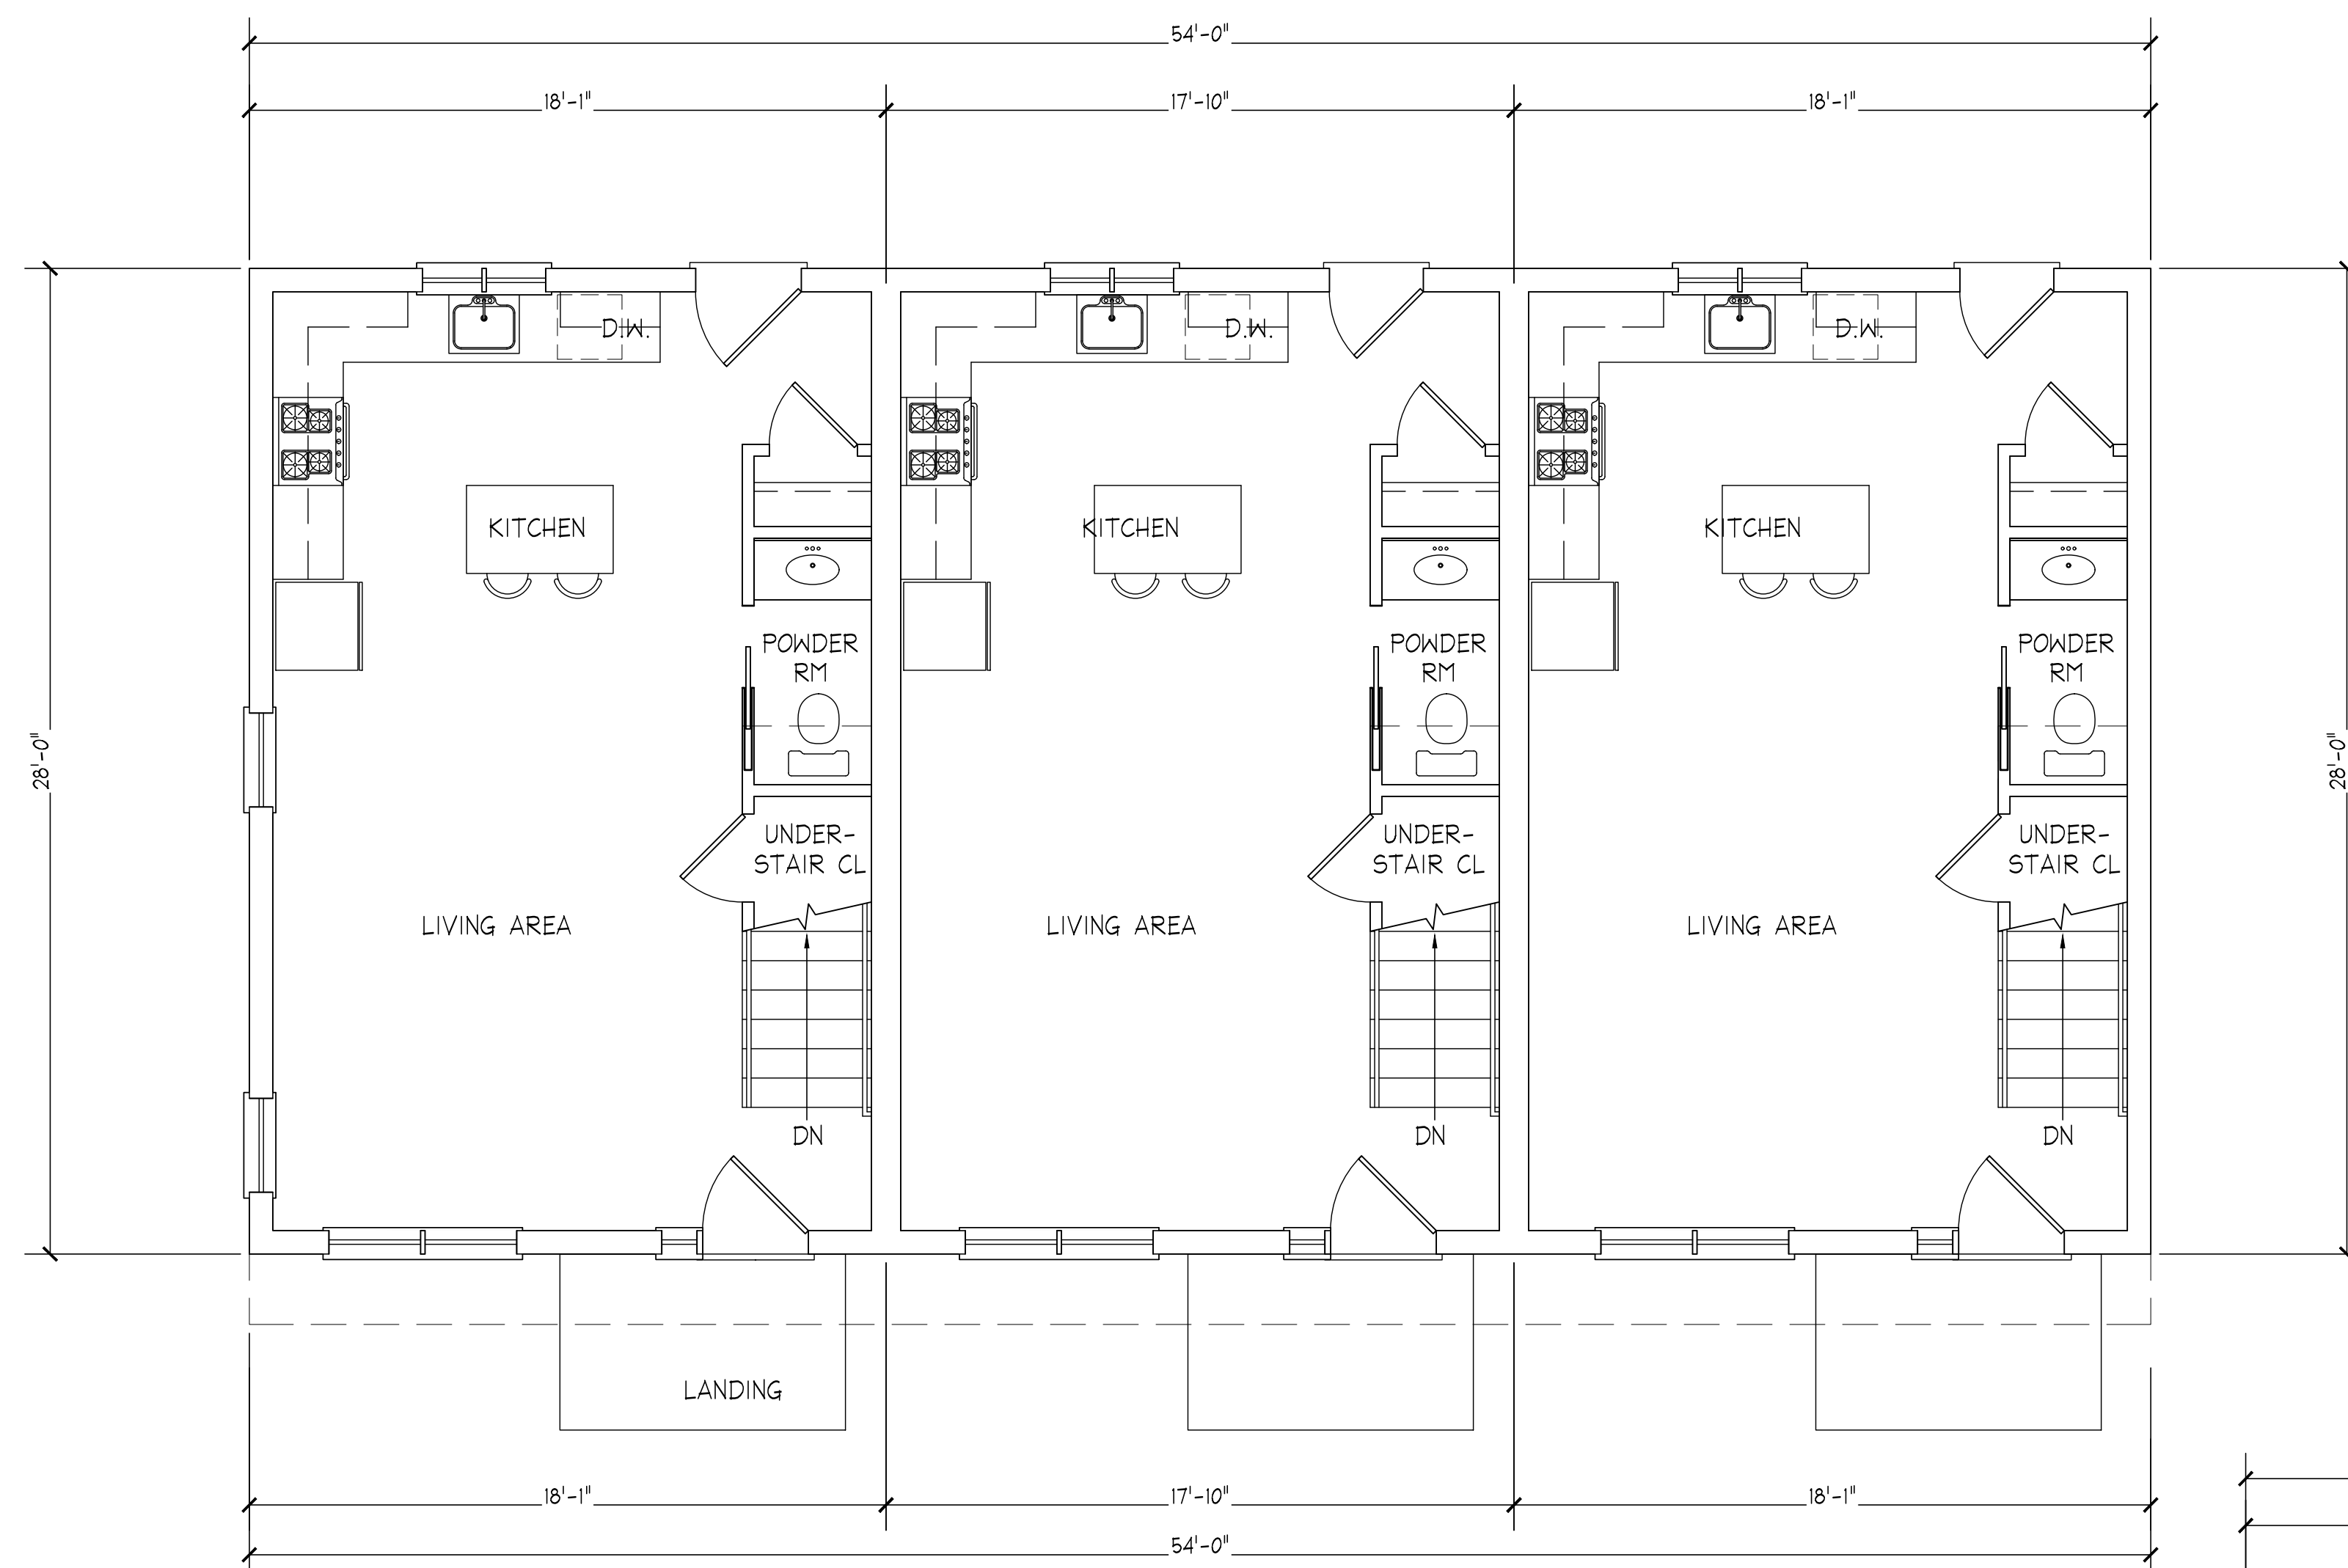

01	MS	04/18/2022	START
No.	BY	DATE	DESCRIPTION



PROPOSED
FRONT ELEVATION PLAN
SCALE : 1/4"=1'-0"



PROPOSED
SIDE ELEVATION
SCALE : 1/4"=1'-0"

35 FISHER ROAD WEYMOUTH, MA
P: 781-337-3409 C: 617-793-3404
FA
FISHER ASSOCIATES

WAM
Walter A. McKinnon Associates, Inc.
Consulting Engineers
Weymouth, Massachusetts
278 Washington Street
Phone: (781) 331-5898 Email: mckinnoneng@gmail.com




SCAN QR CODE FOR DIGITAL FILE

01	MS	04/18/2022	START
No.	BY	DATE	DESCRIPTION

NEW TOWNHOUSES
9 UNITS
158 PARK AVENUE
WEYMOUTH, MA

BLDG B
PROPOSED
ELEVATIONS

SCALE: 1/4"=1'-0"
DRAWN by: CAP
CHK'D by: MKS
PROJECT No: 2020-296

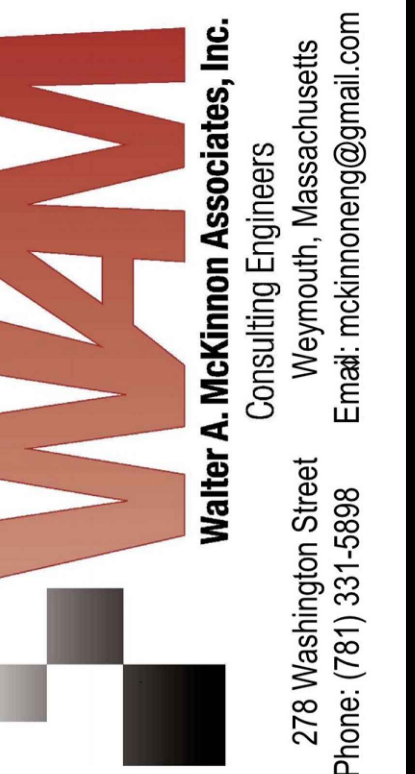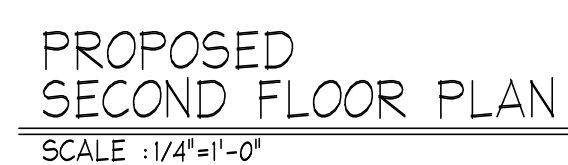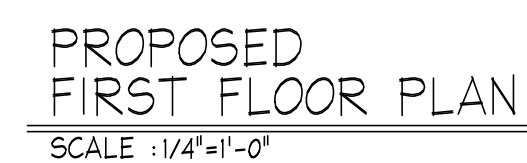

SCAN QR CODE FOR DIGITAL FILE*

01	MS	04/18/2022	START
No.	BY	DATE	DESCRIPTION

NEW TOWNHOUSES
9 UNITS

158 PARK AVENUE
WEYMOUTH, MA

BLDDG B
PROPOSED
FLOOR PLANS

SCALE:	1/4"=1'-0"
DRAWN by:	CAP
CHK'D by:	MKS
PROJECT No.:	2020-296

A-4