


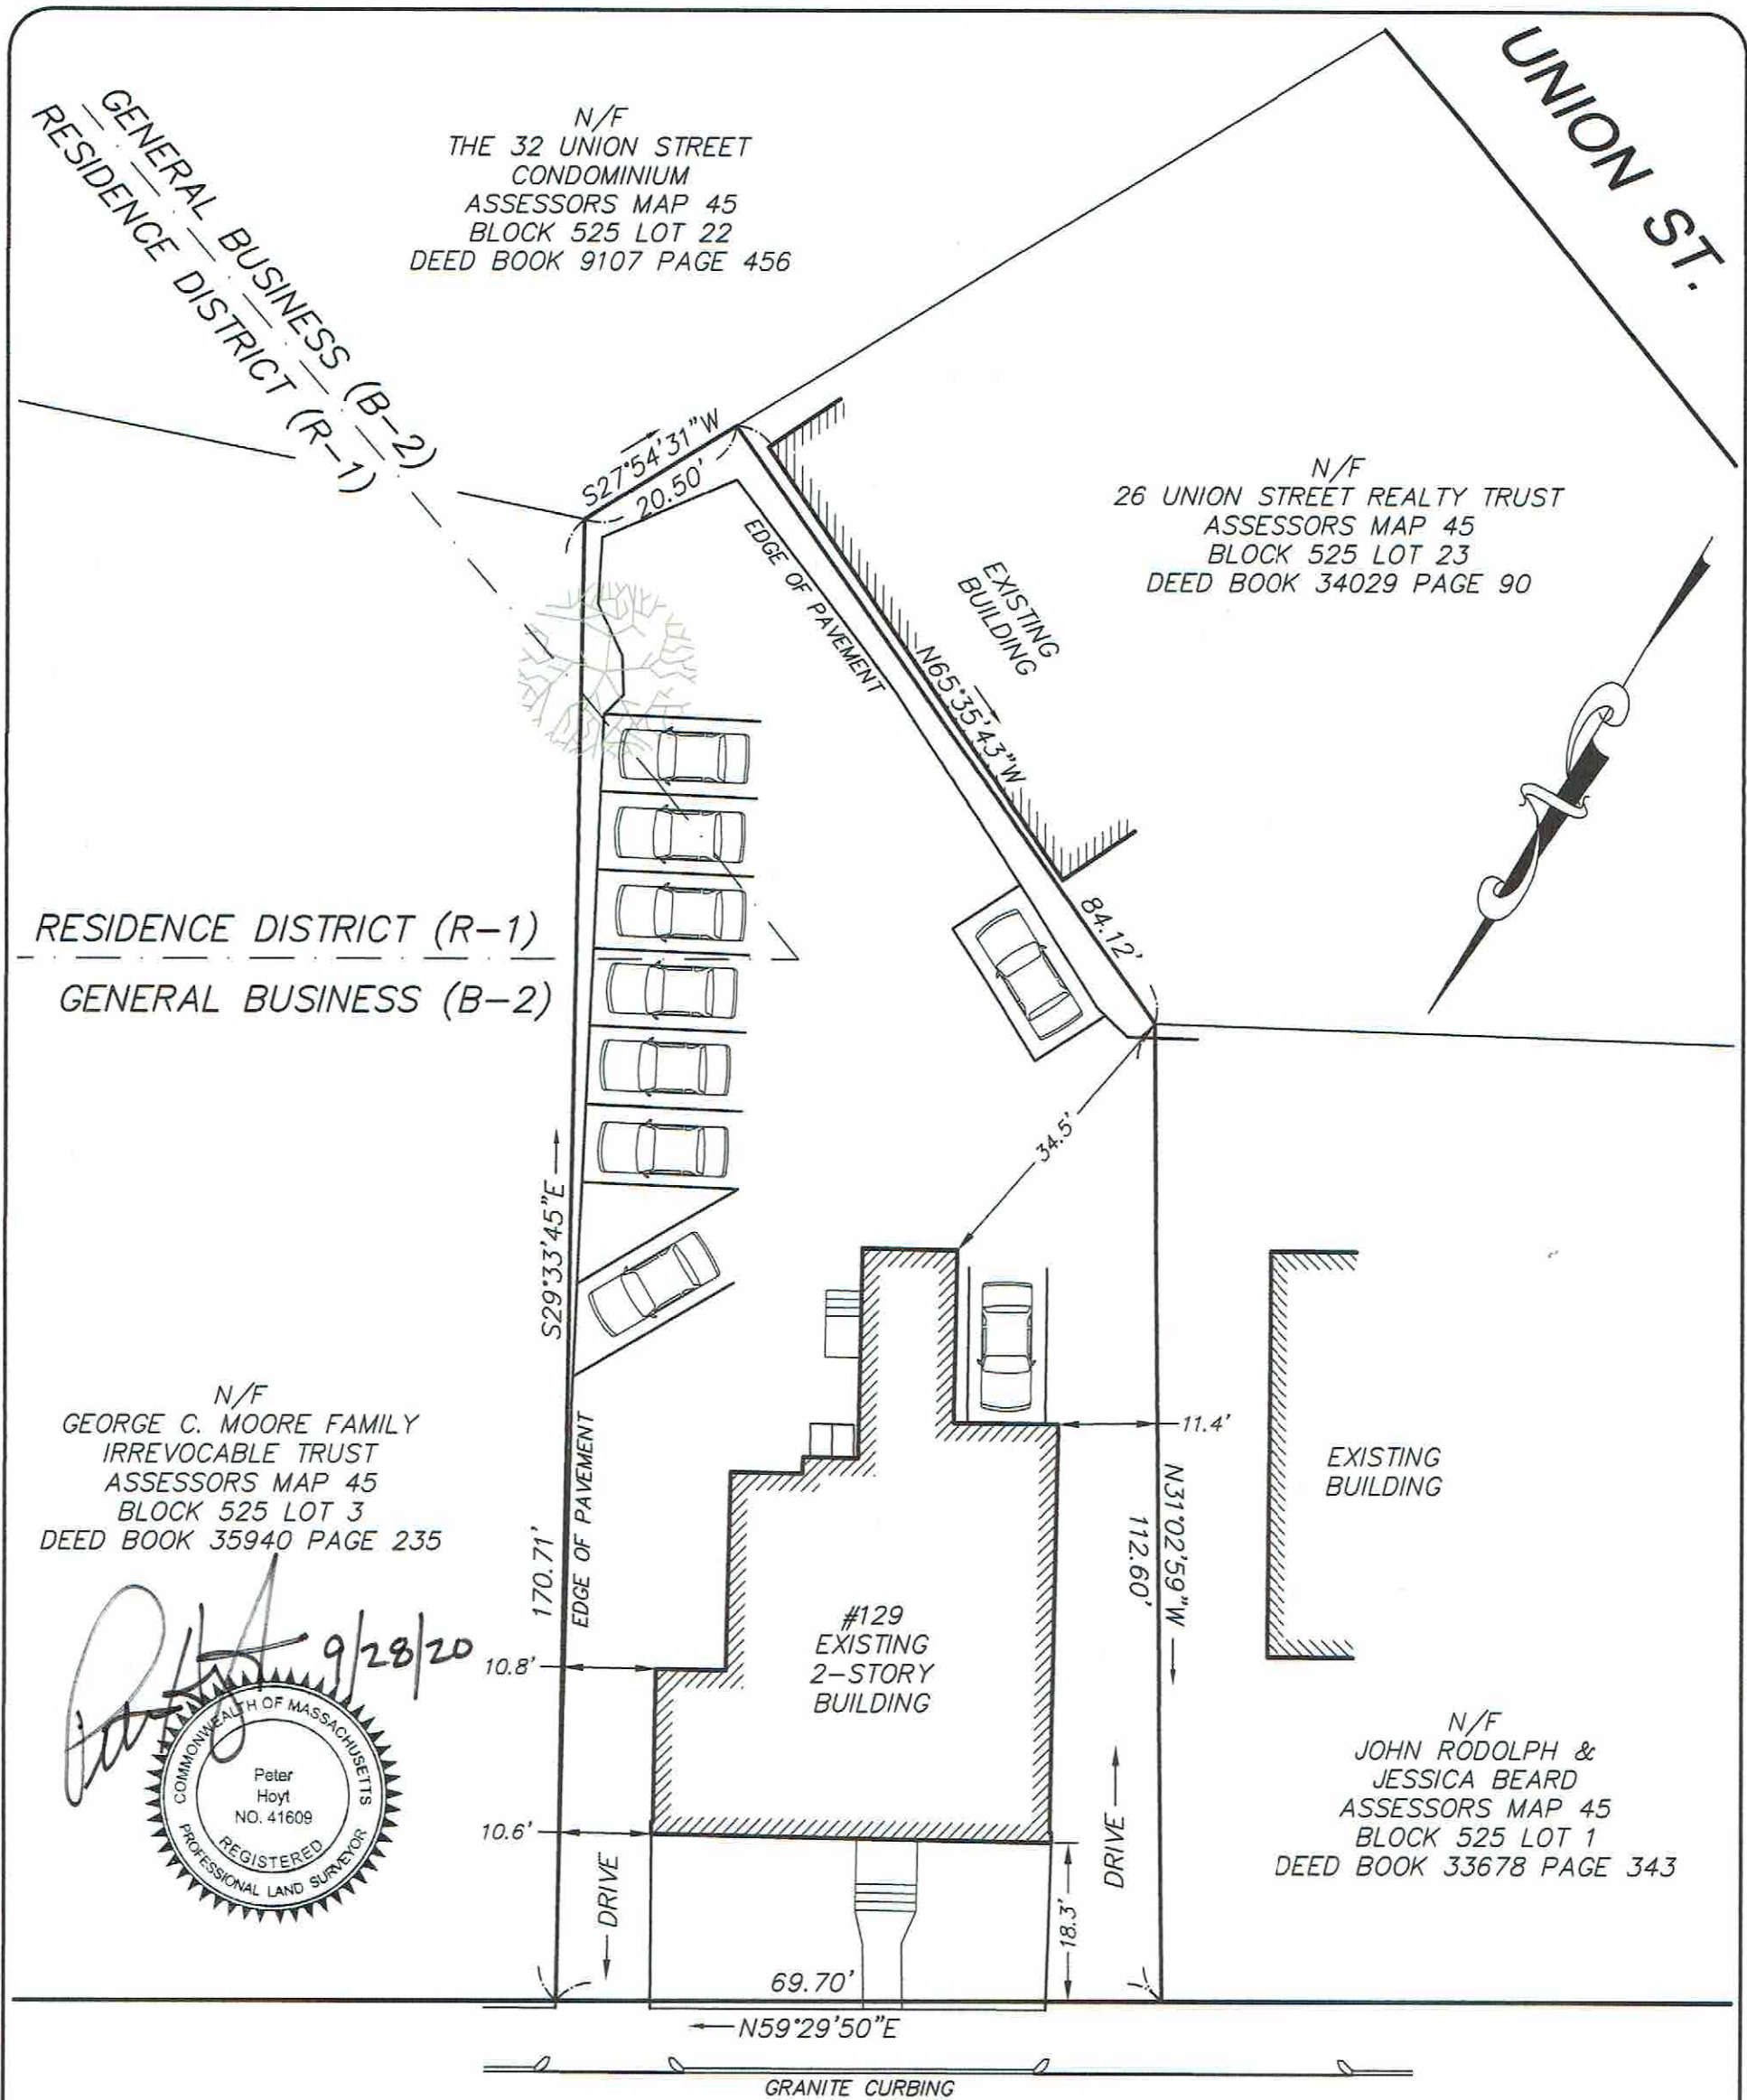

|                     |  |                    |  |
|---------------------|--|--------------------|--|
| GRAPHIC SCALE       |  | 20 10 0 FEET 20 40 |  |
| 5 2.5 0 METERS 5 10 |  |                    |  |
|                     |  |                    |  |

|                                                                             |  |                                                                  |  |                     |  |
|-----------------------------------------------------------------------------|--|------------------------------------------------------------------|--|---------------------|--|
| Sheet Title                                                                 |  | Project Name                                                     |  | Prepared for        |  |
| SITE PLAN OF LAND                                                           |  | 129 PLEASANT STREET<br>WEYMOUTH, MASSACHUSETTS<br>NORFOLK COUNTY |  | KLA PROPERTIES, LLC |  |
| HOYT LAND SURVEYING                                                         |  | Scale                                                            |  | Fig. No.            |  |
| 1287 WASHINGTON STREET<br>WEYMOUTH, MASSACHUSETTS 02189<br>TEL:781-682-9192 |  | 1"=20'                                                           |  | SEPTEMBER 28, 2020  |  |
|                                                                             |  | File No.                                                         |  | 1                   |  |