



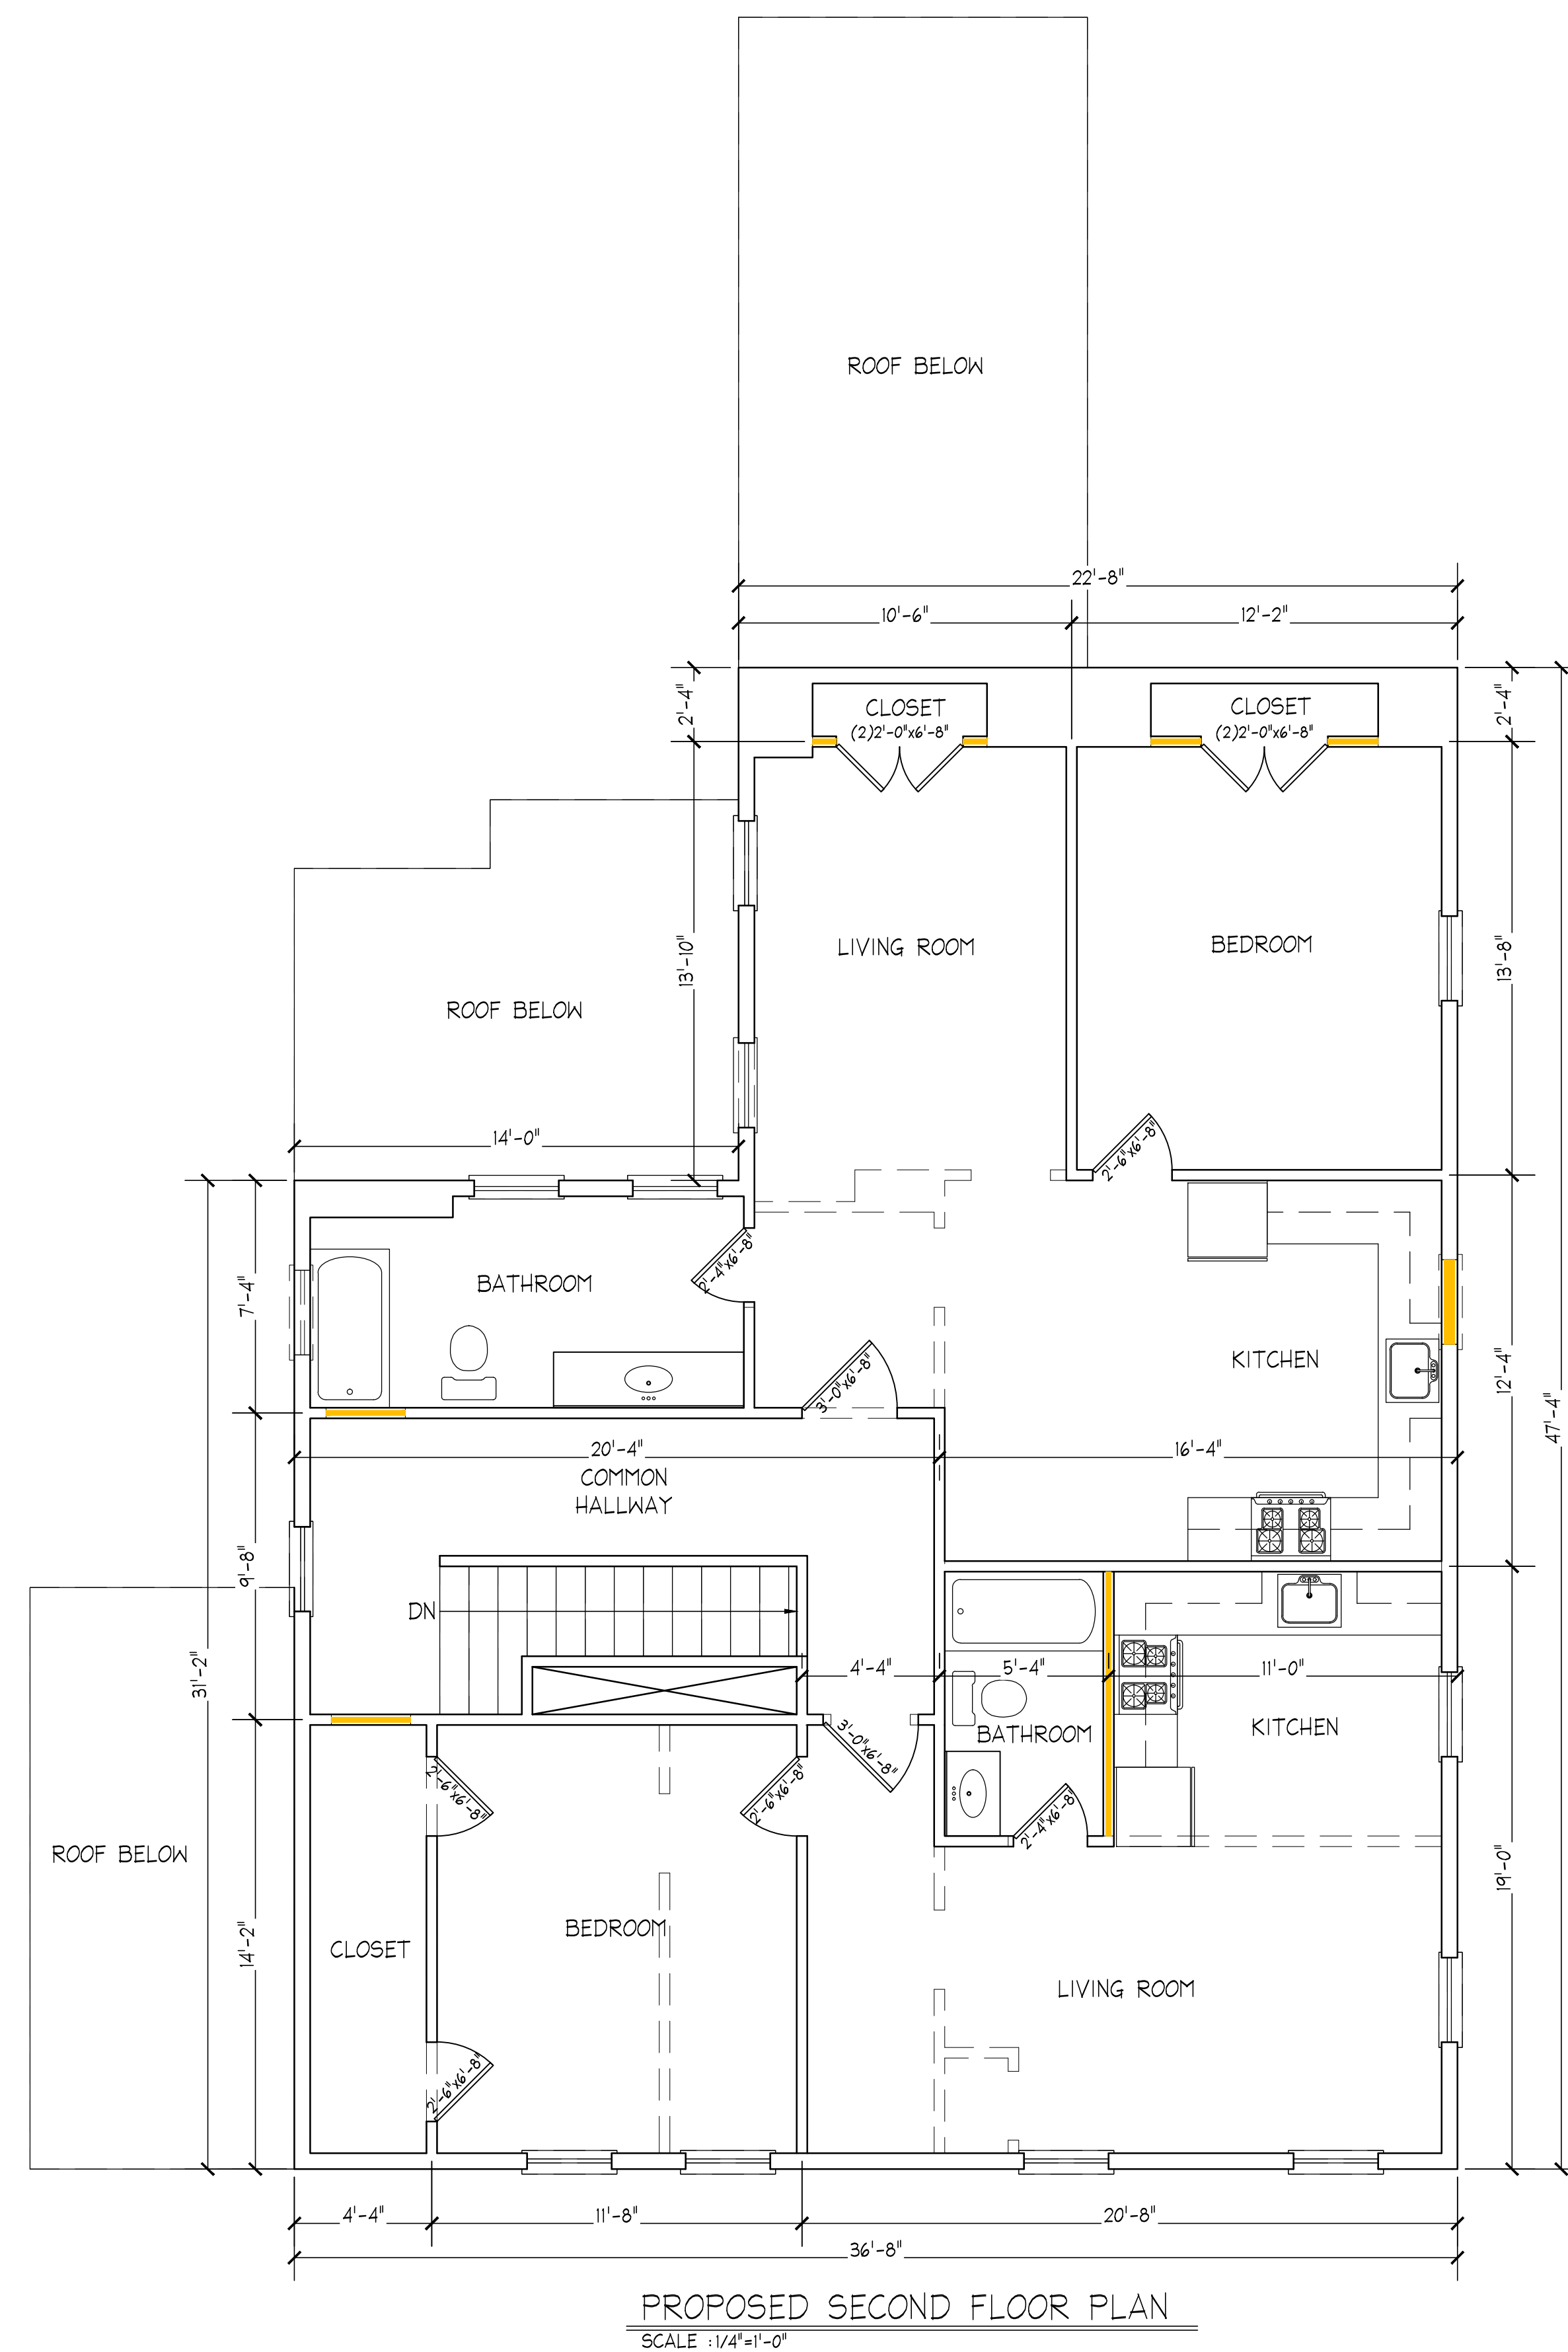

Consulting Engineers
278 Washington Street
Weymouth, MA 02188
Phone: (781) 331-5898
www.WAM-Engineers.com

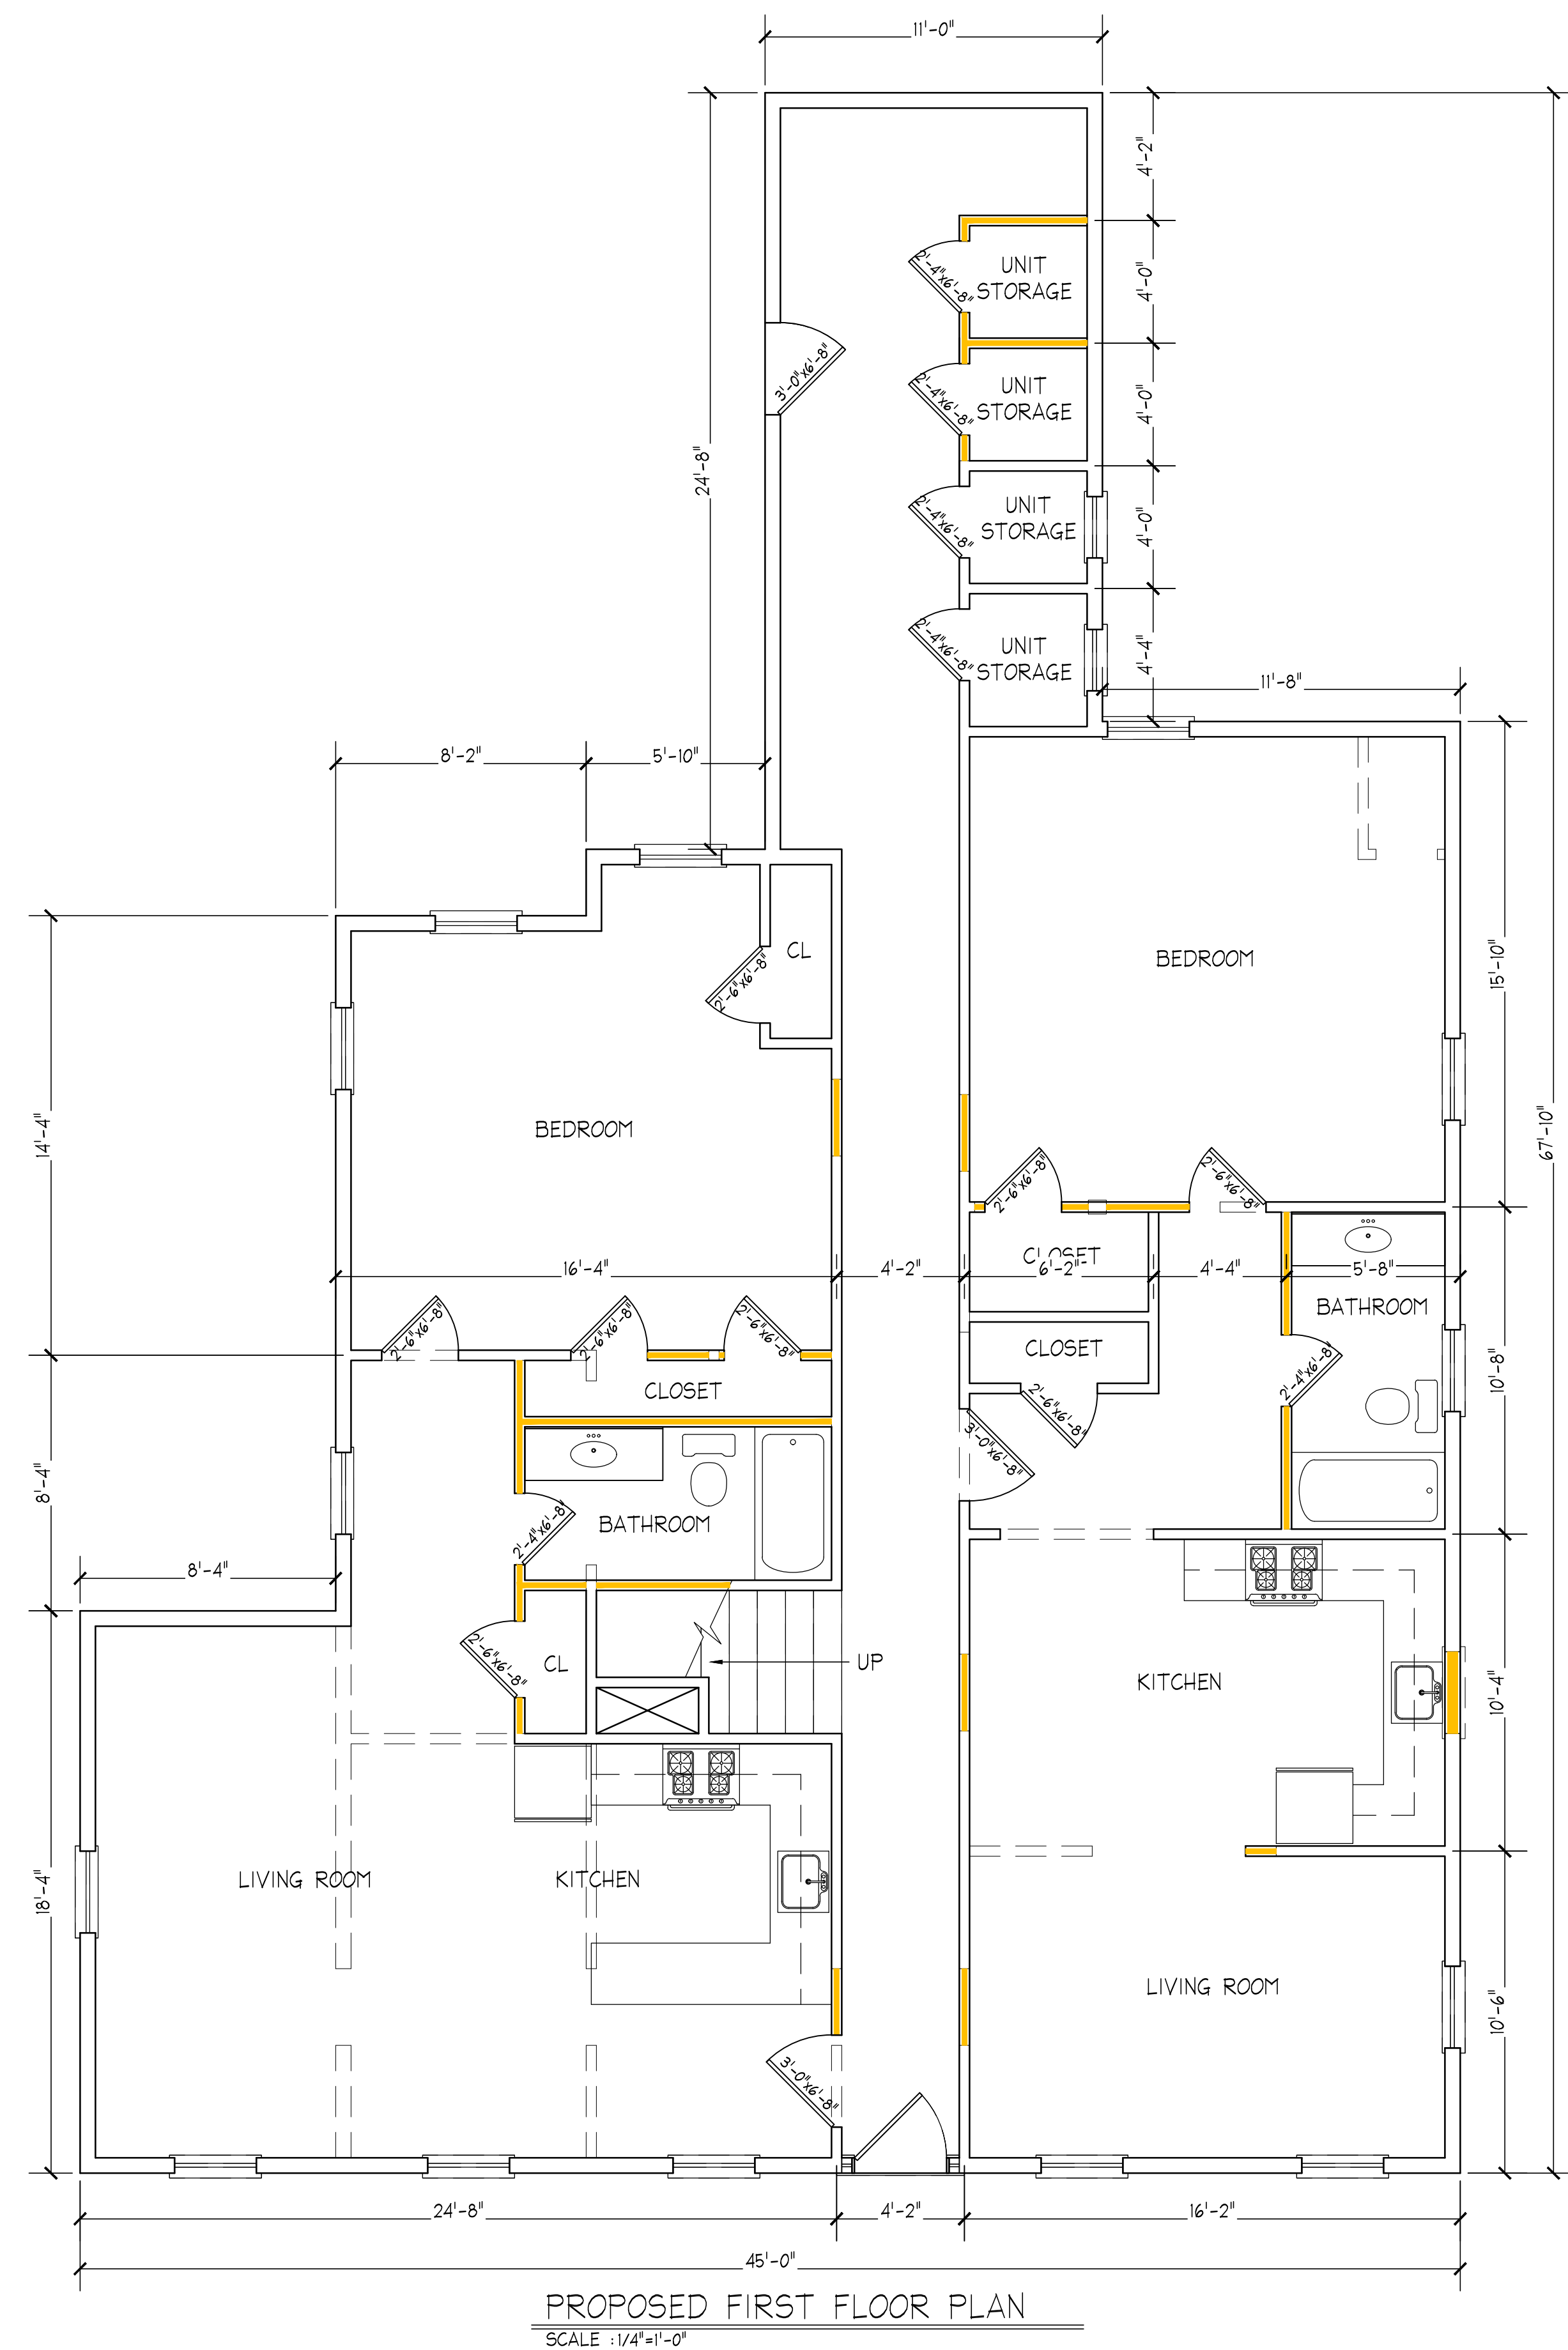

SCAN QR CODE FOR DIGITAL FILE

No.	BY	DATE	DESCRIPTION
MS	09/24/2020	DESCRIPTION	

**NEW 4 UNIT
BUILDING RENOVATION**

129 PLEASANT STREET
WEYMOUTH, MA

PROPOSED
FLOOR PLANS

SCALE: 1/4"=1'-0"
DRAWN by: CAP
CHK'D by: MKS
PROJECT No: 2020-252

A-1