



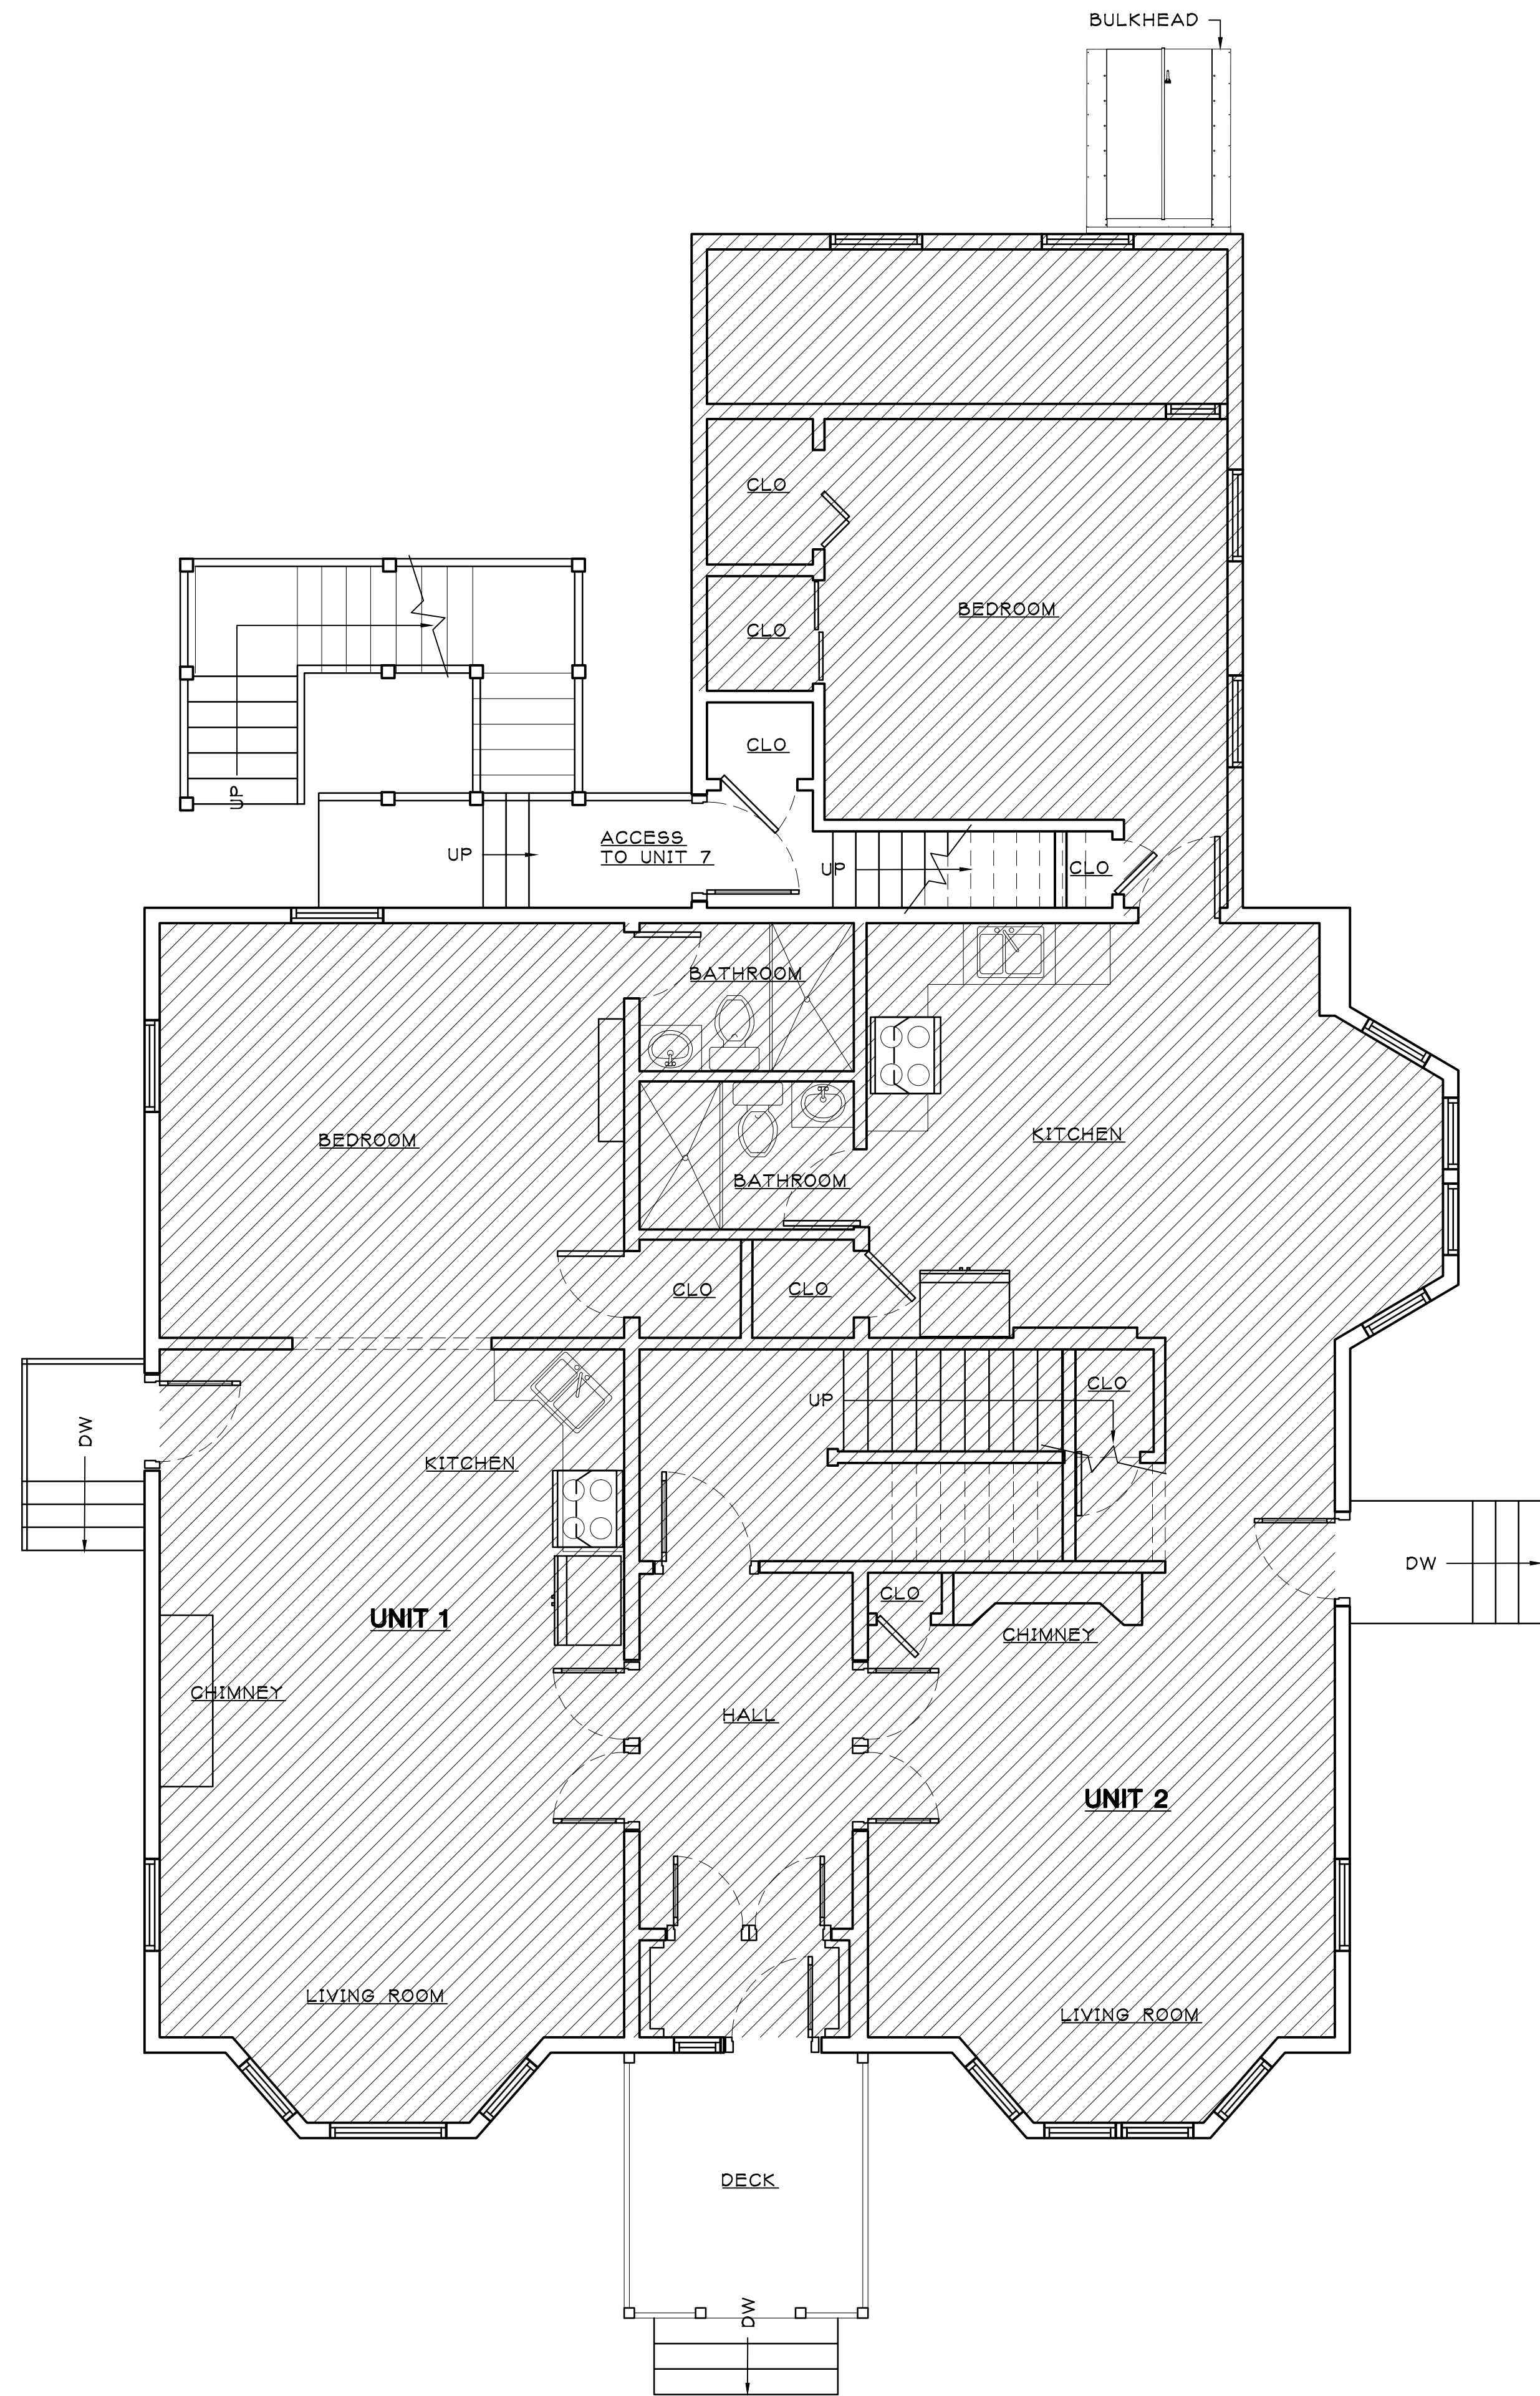

1 EXISTING FIRST FLOOR PLAN
A-1 SCALE: 1/4"=1'-0"

EXISTING PRE-APPROVED
6 UNITS

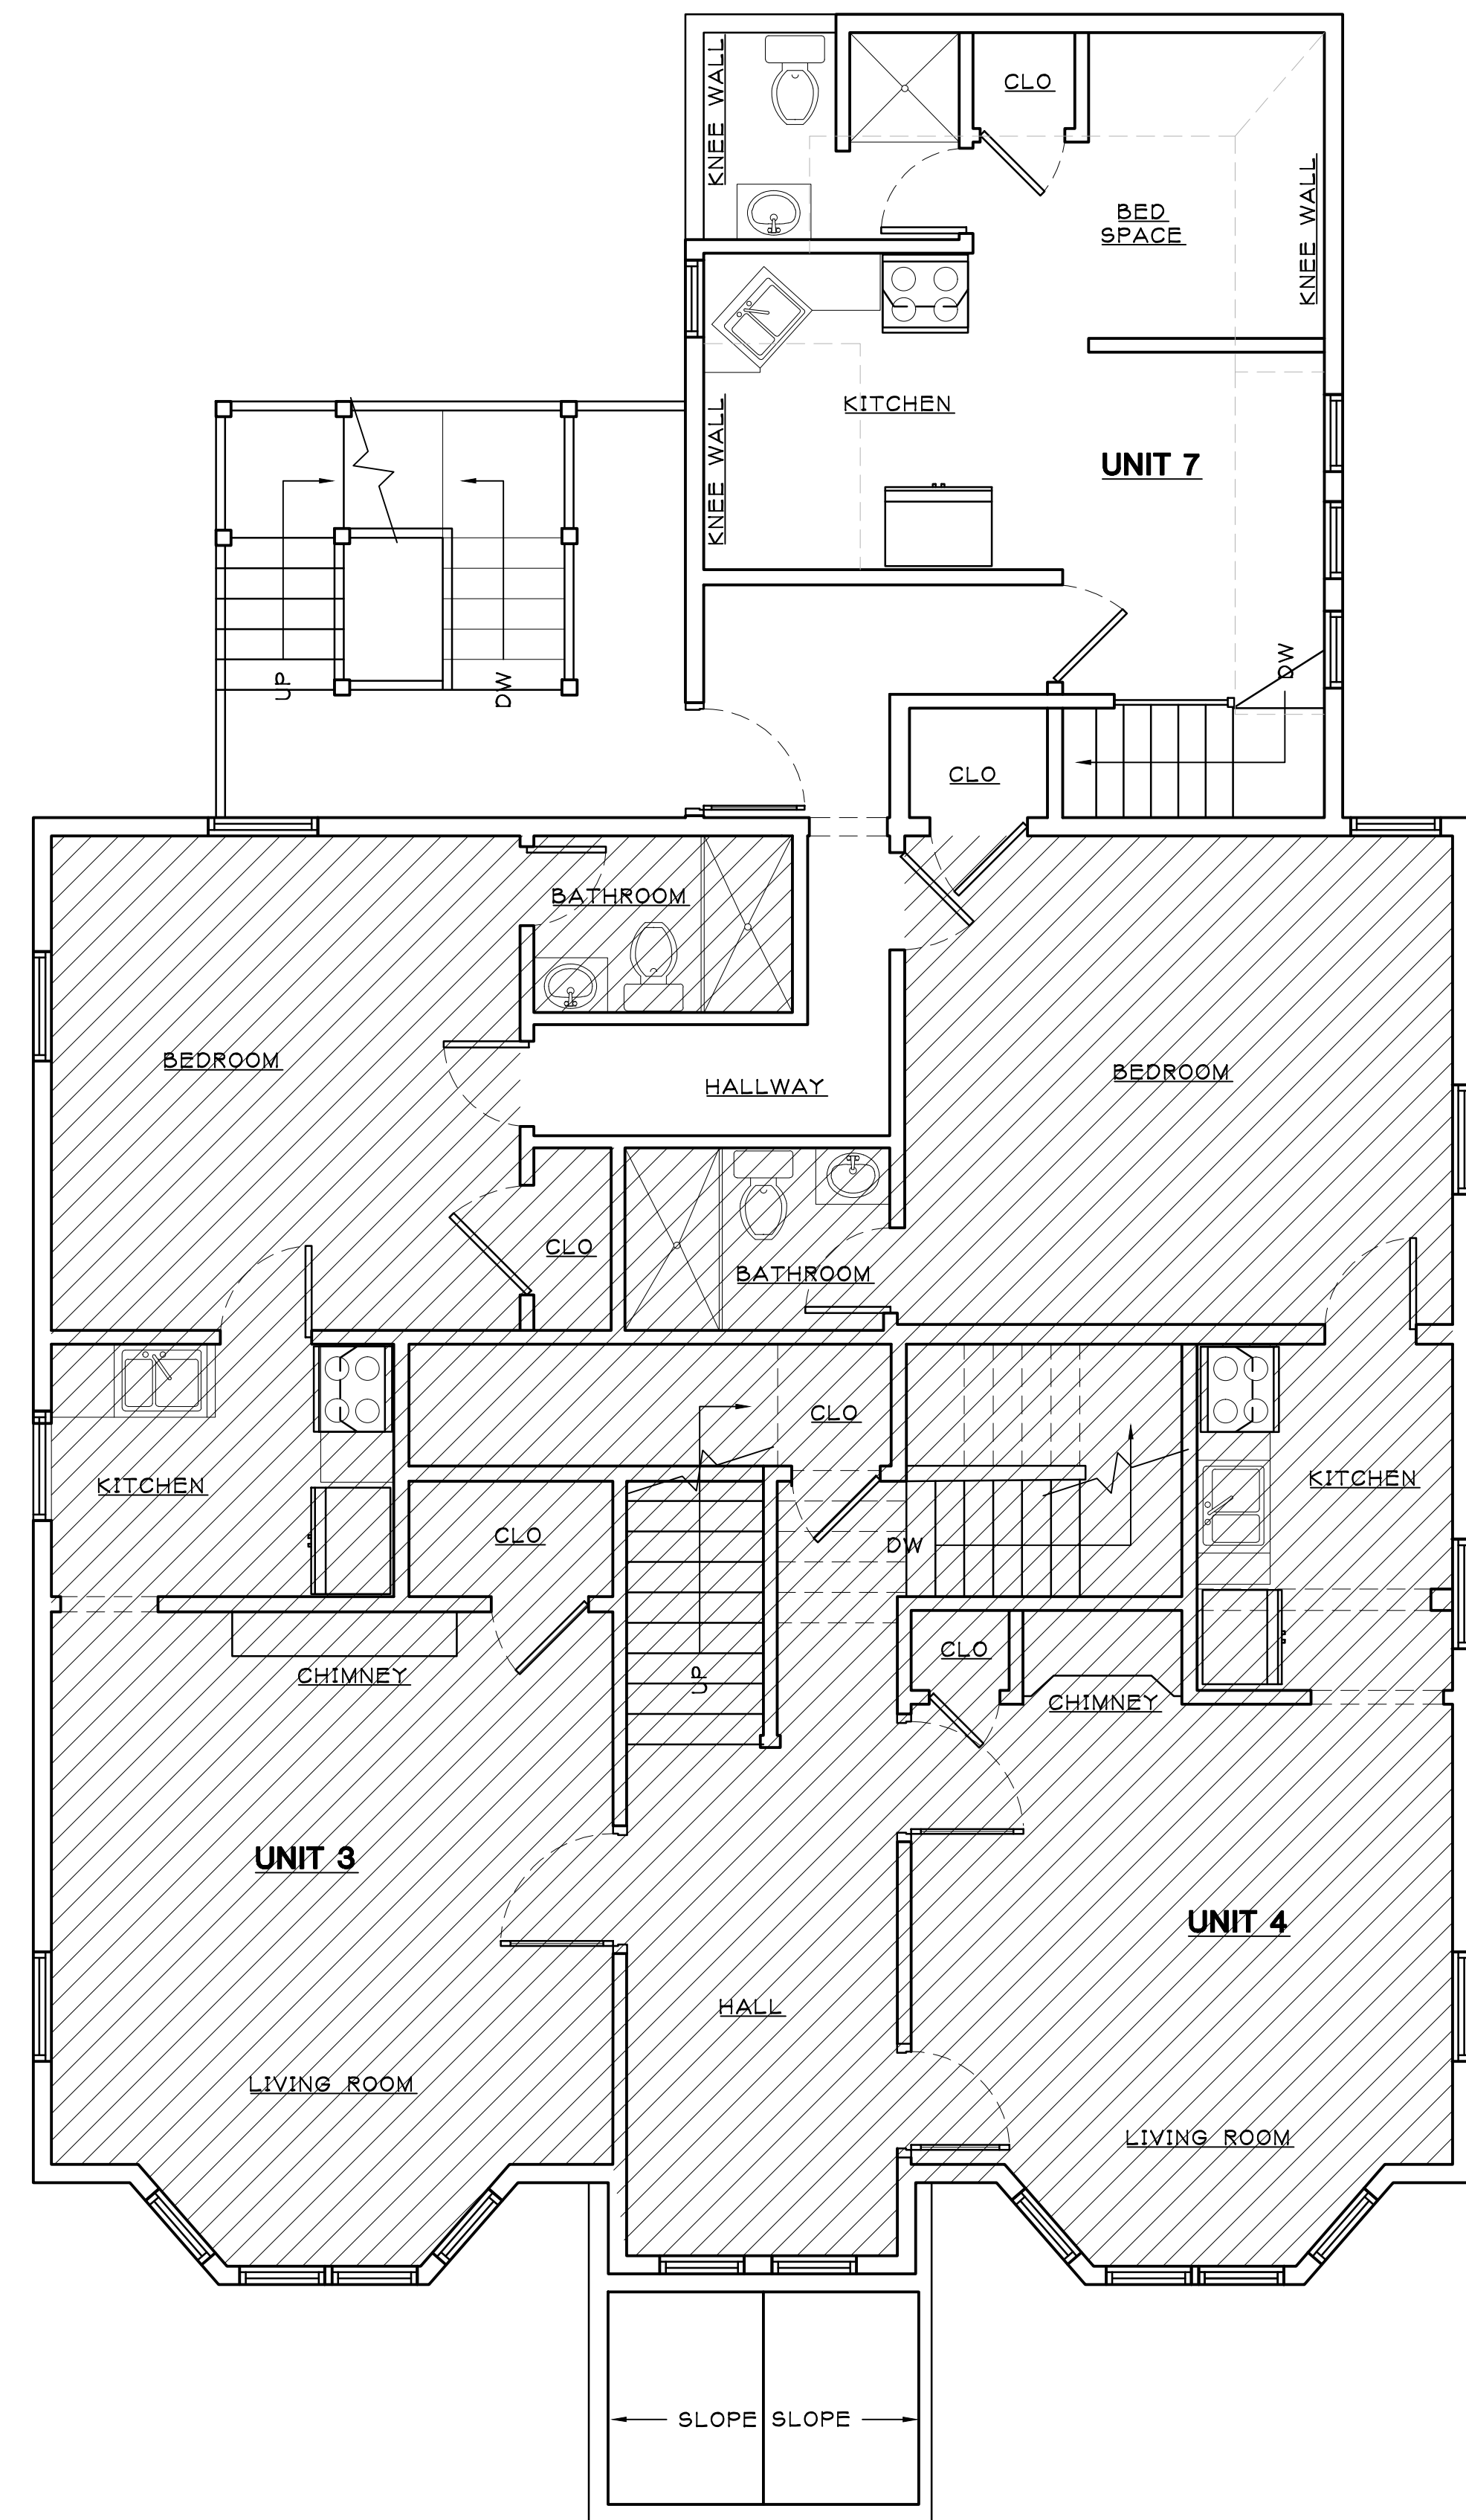

2 EXISTING SECOND FLOOR PLAN
A-1 SCALE: 1/4"=1'-0"

26 Mathewson Dr.
Suite 120
Weymouth, MA
02189-2345
TELE: 781-331-4458
FAX: 781-331-4897


Main Street Architects

**BM APARTMENTS
36 POND ST.
WEYMOUTH, MA**

EXISTING CONDITIONS


REVISIONS:

☒ ISSUED FOR PERMITTING
☐ ISSUED FOR PRICING
☐ ISSUED FOR CONSTRUCTION
DATE: 12/12/23
SCALE: AS NOTED
DRAWN BY: CAD
JOB NO: 2223.20

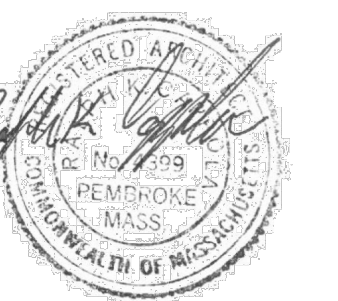


DRAWING NO:

A-1

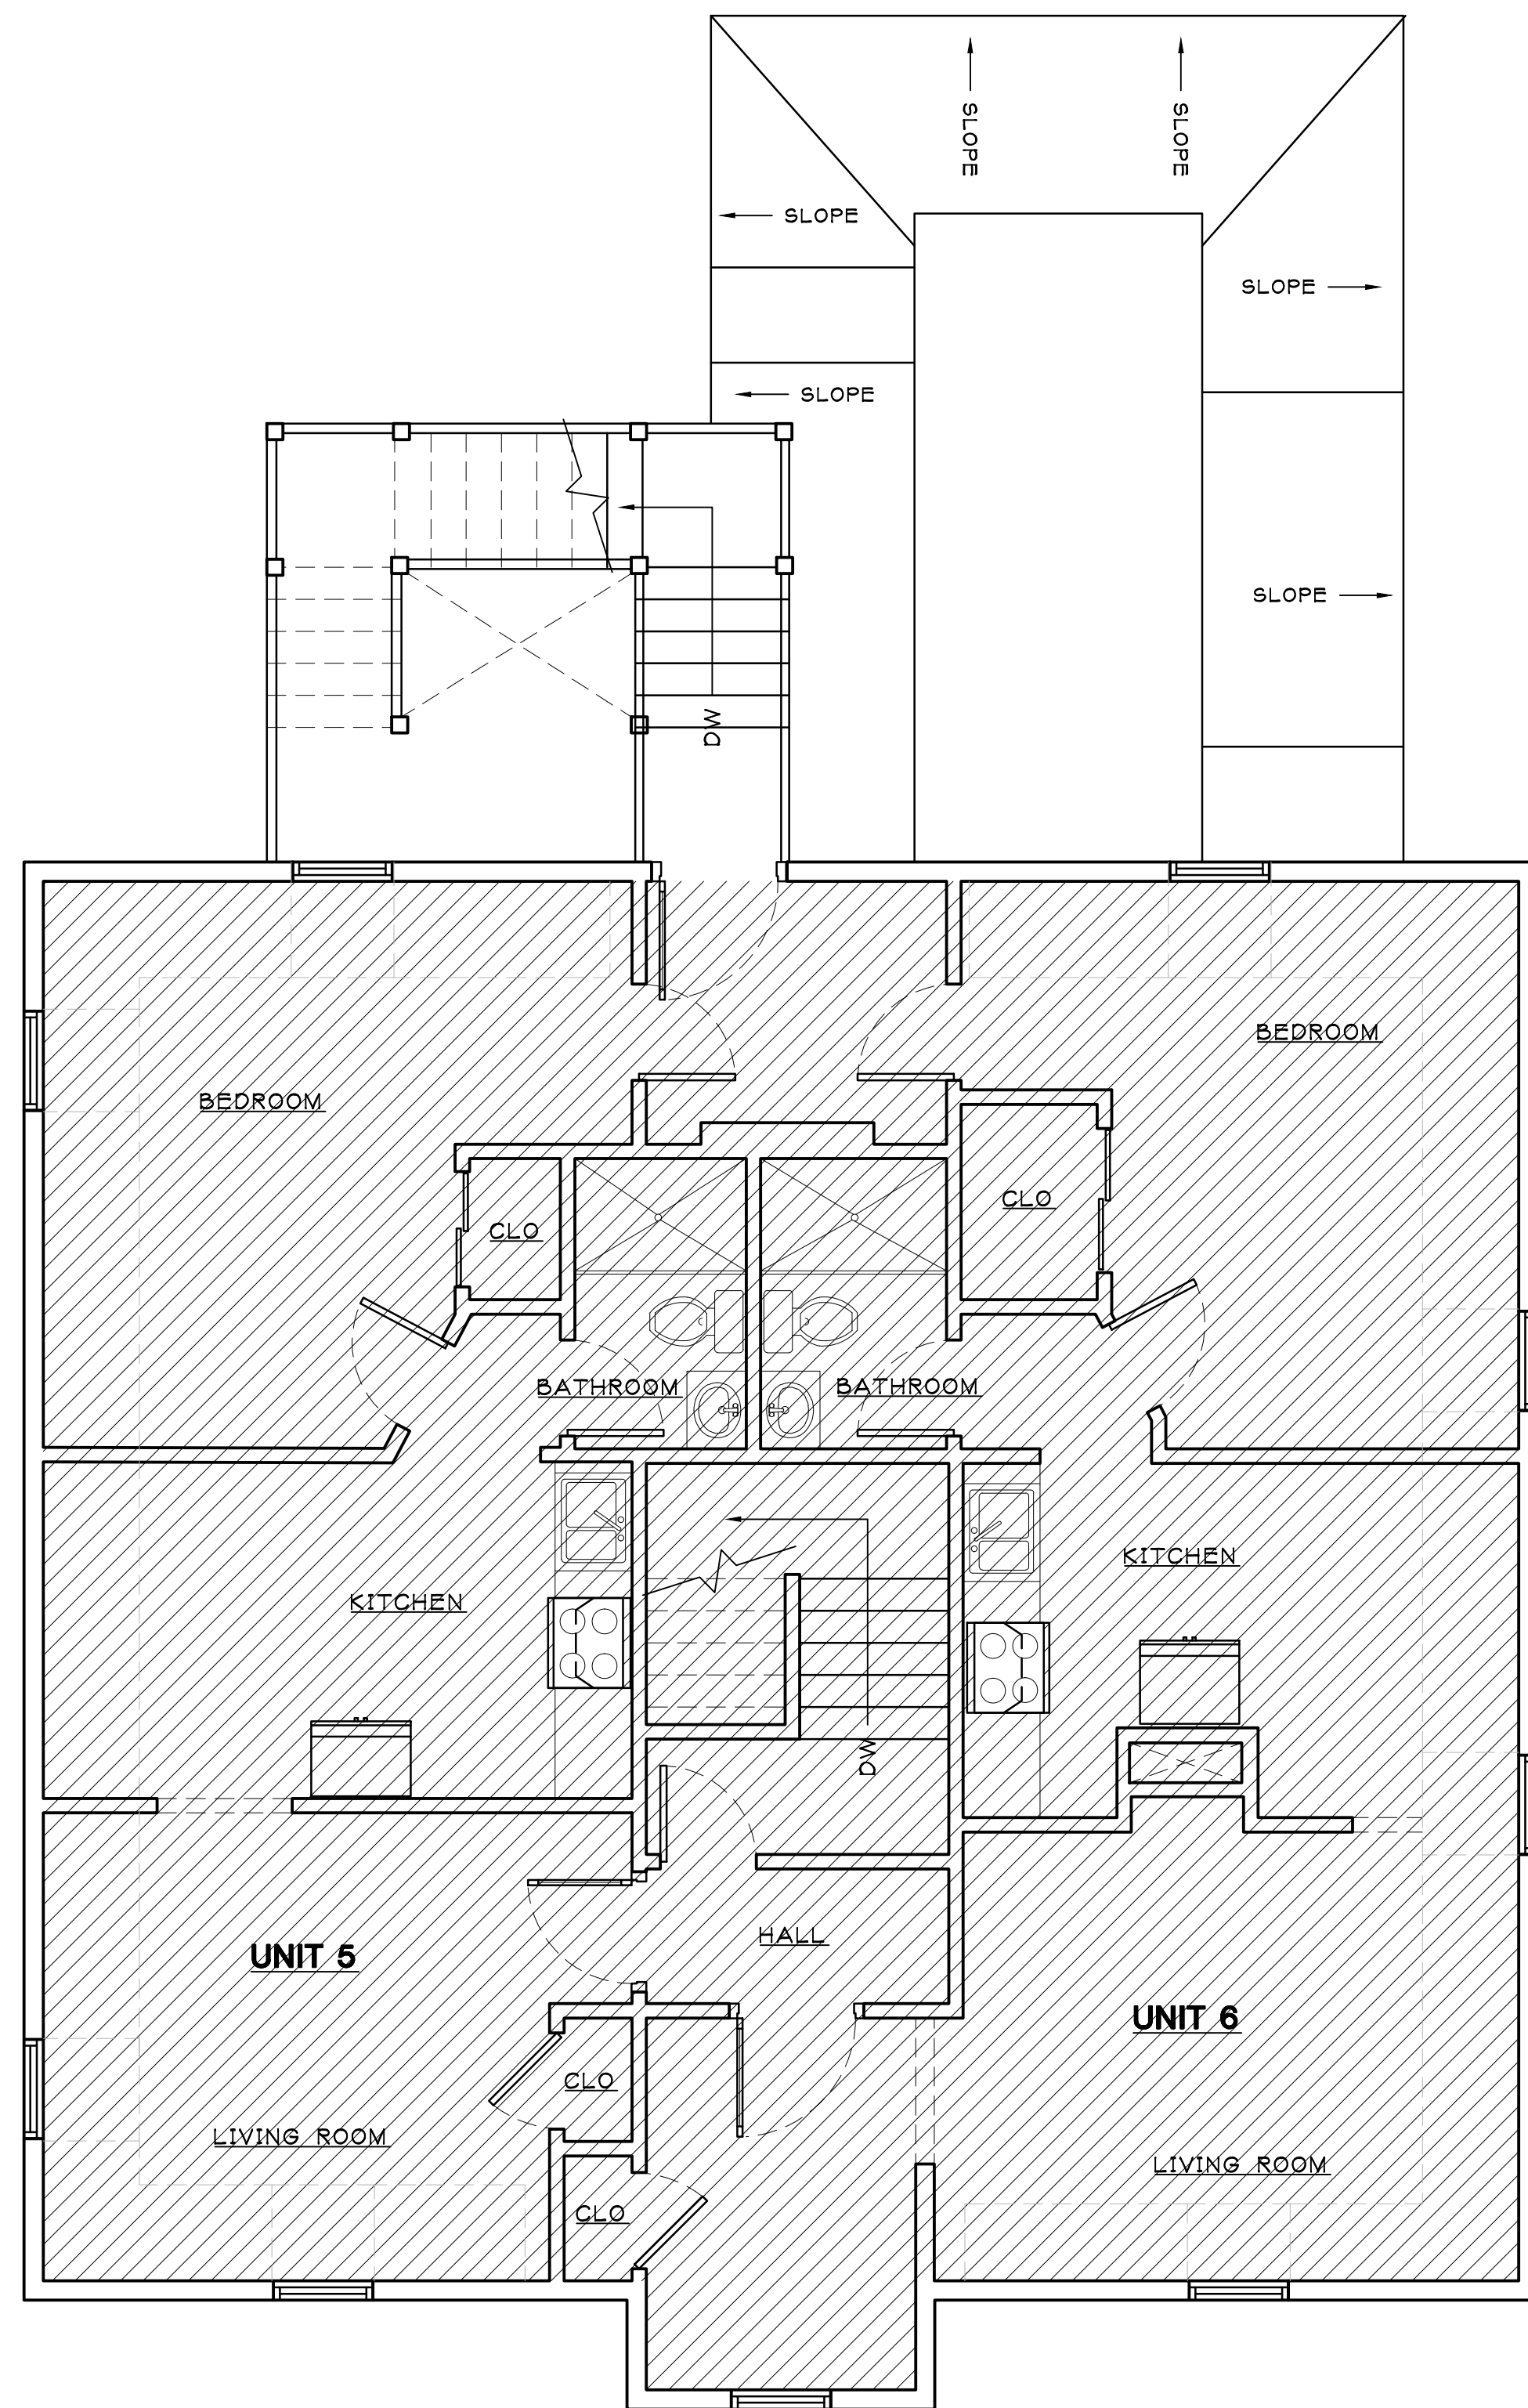

EXISTING PRE-APPROVED
6 UNITS

1 EXISTING ATTIC FLOOR PLAN
A-2 SCALE: 1/4"=1'-0"

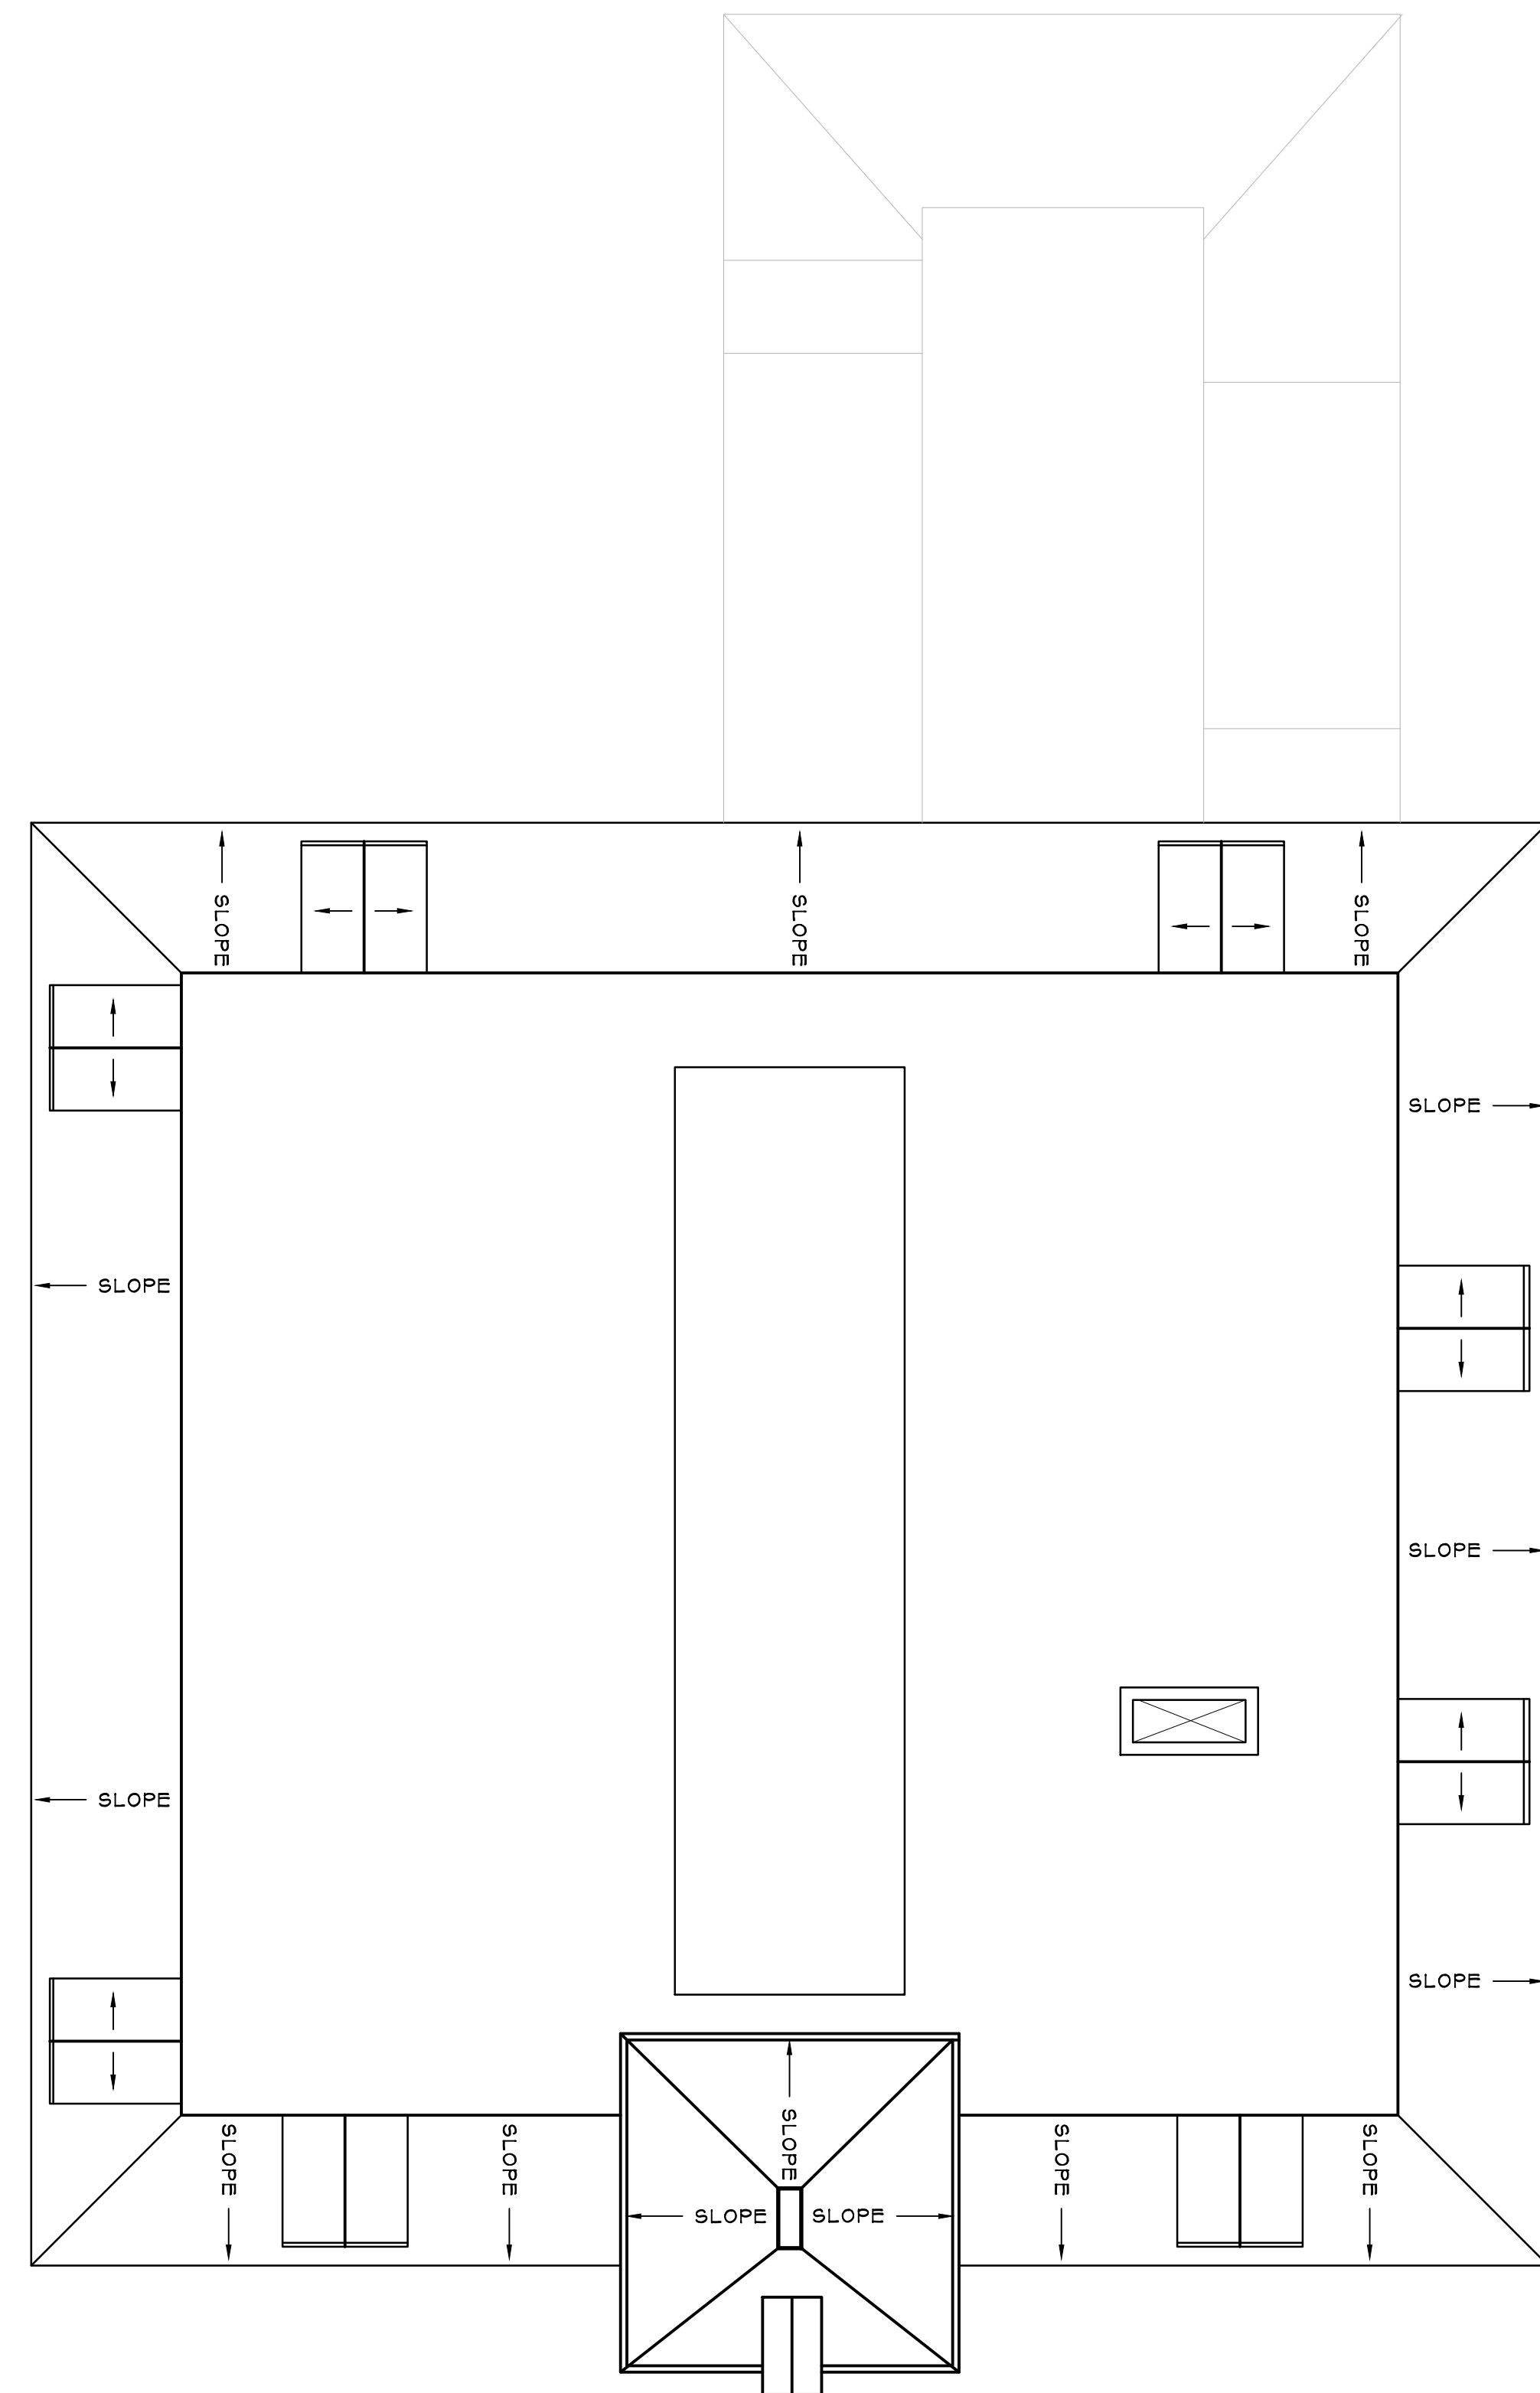

2 EXISTING ROOF PLAN
A-2 SCALE: 1/4"=1'-0"

26 Mathewson Dr.
Suite 120
Weymouth, MA
02189-2345
TEL: 781-331-4458
FAX: 781-331-4897


Main Street Architects

**BM APARTMENTS
36 POND ST.
WEYMOUTH, MA**

EXISTING CONDITIONS


REVISIONS:

☒ ISSUED FOR PERMITTING
☐ ISSUED FOR PRICING
☐ ISSUED FOR CONSTRUCTION
DATE: 12/12/23
SCALE: AS NOTED
DRAWN BY: CAD
JOB NO: 2213.19

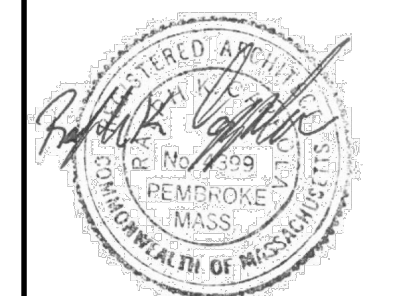

DRAWING NO:

A-2

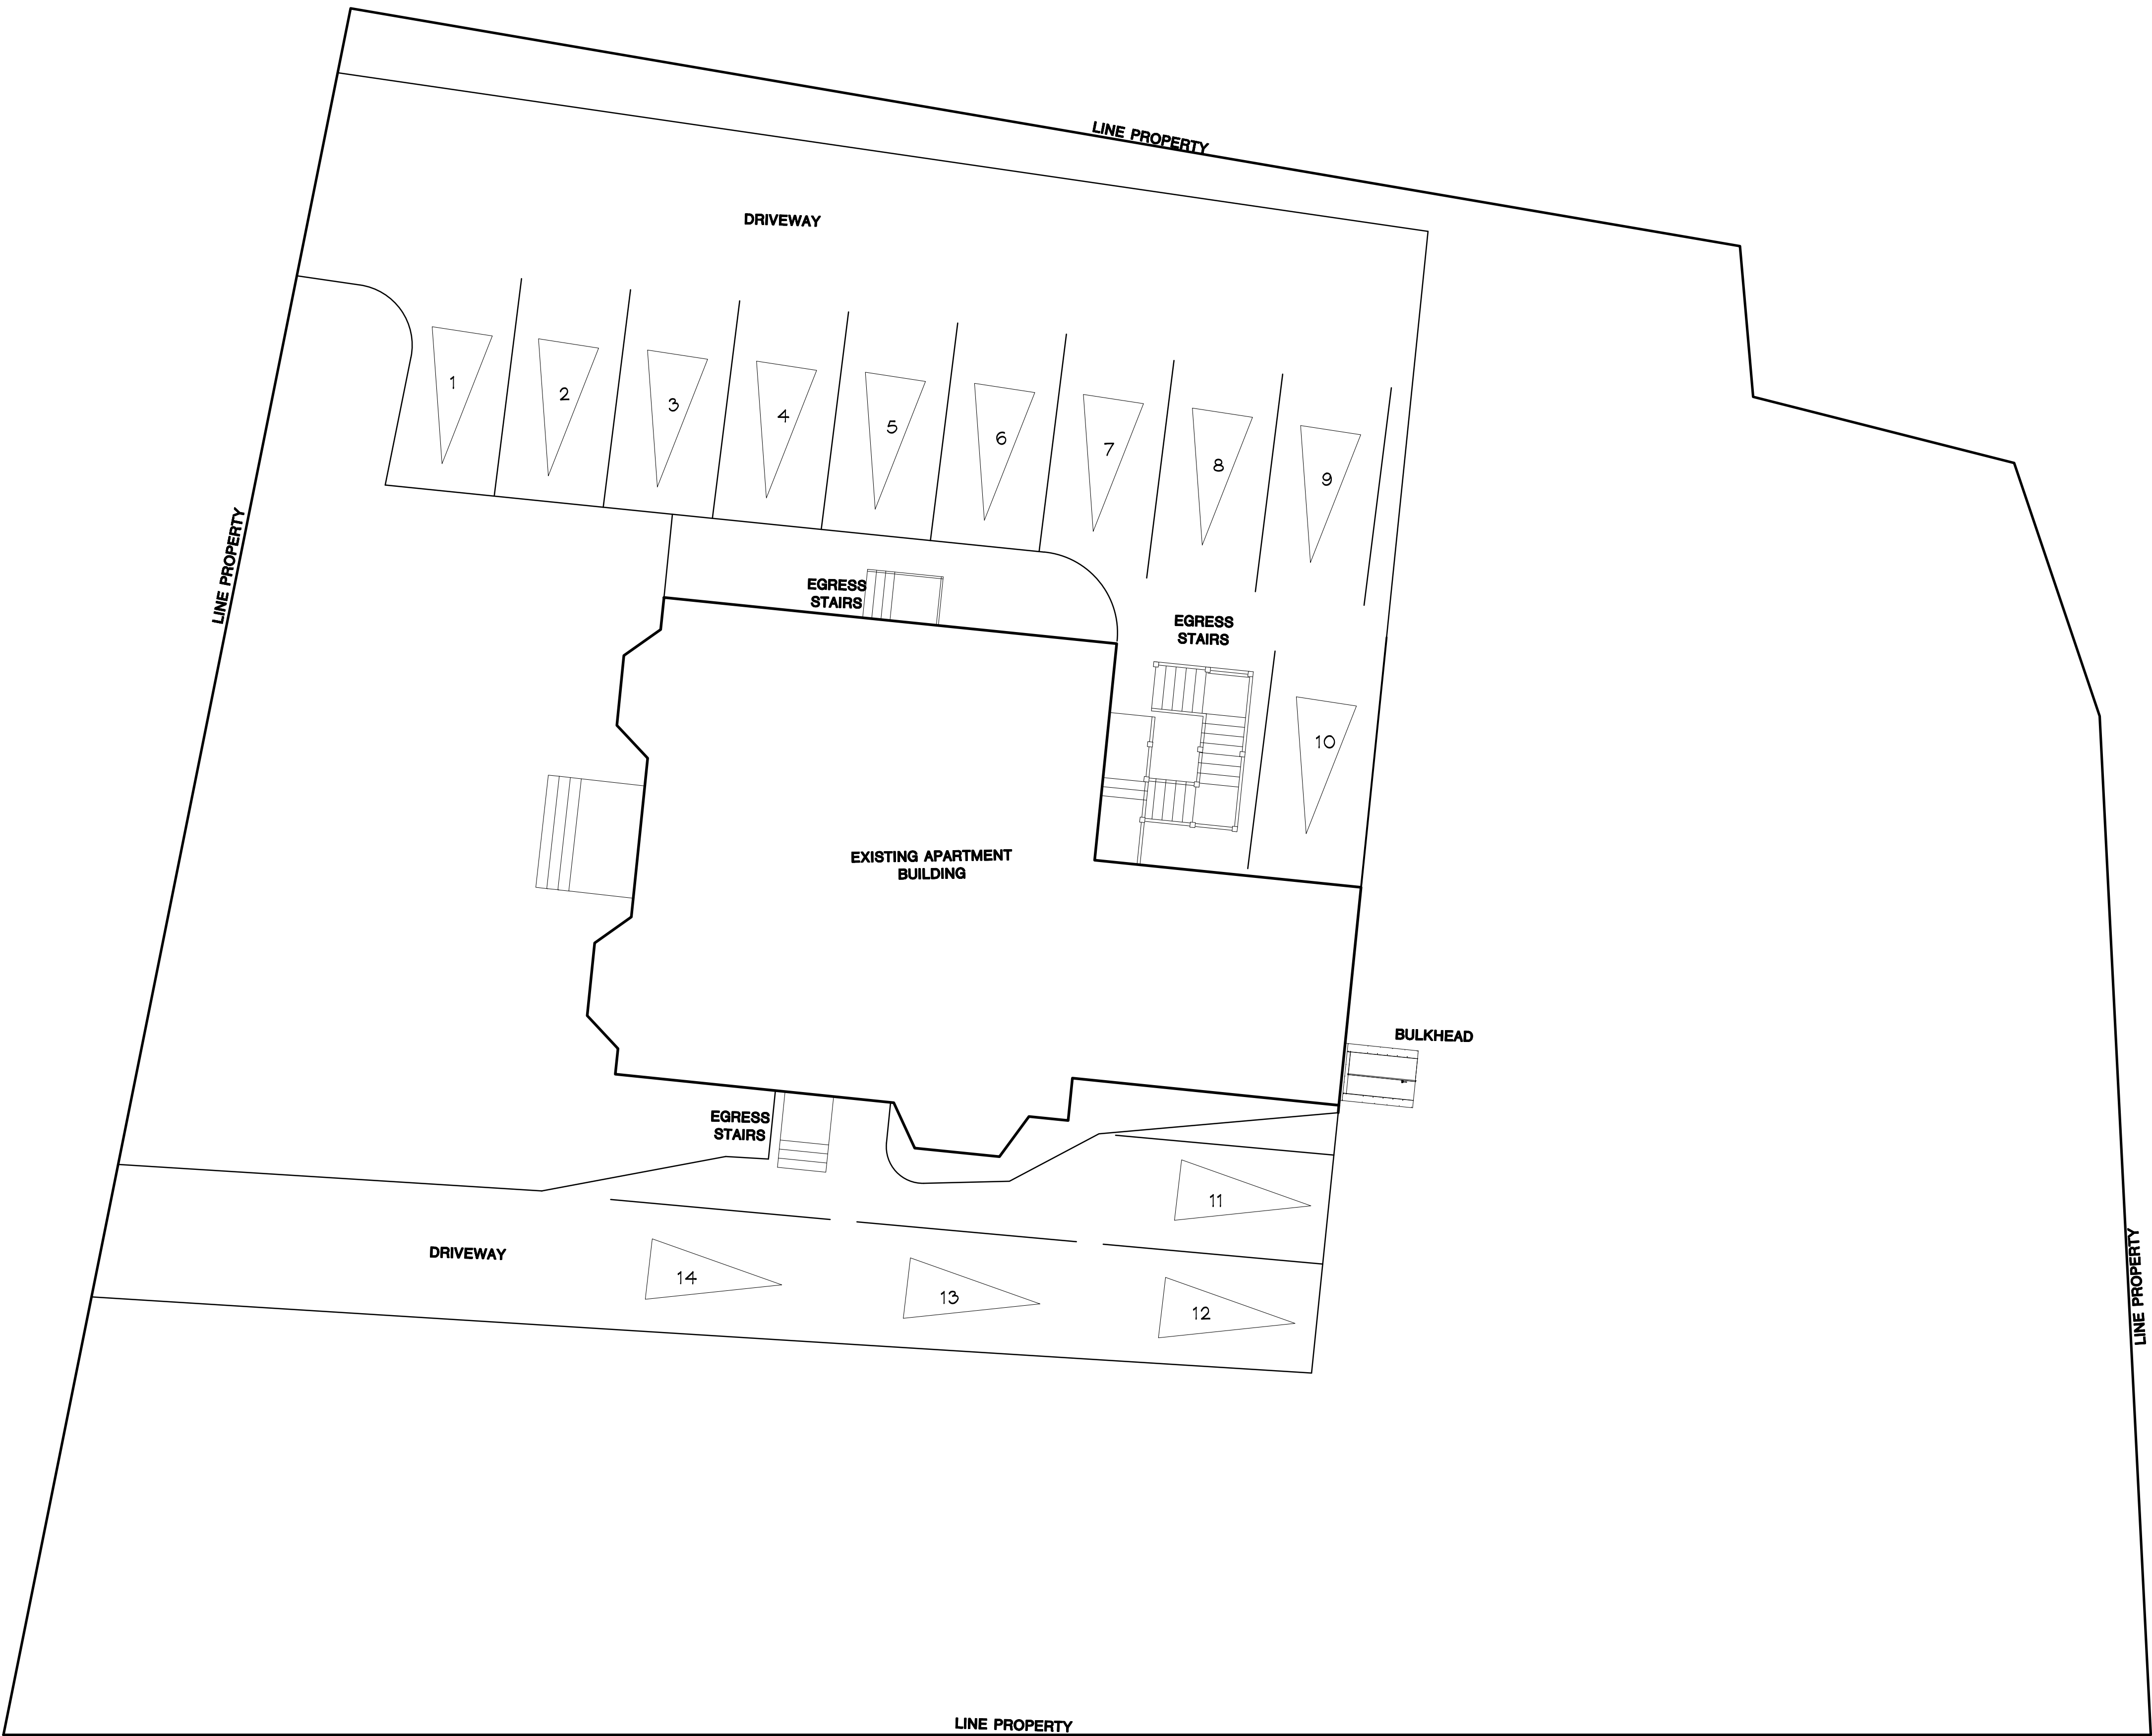

1 EXISTING SITE PLAN
A-3 SCALE: 1/8"=1'-0"

REVISIONS:

☒	ISSUED FOR PERMITTING
☐	ISSUED FOR PRICING
☐	ISSUED FOR CONSTRUCTION
DATE:	12/12/23
SCALE:	AS NOTED
DRAWN BY:	CAD
JOB NO:	2213.19



DRAWING NO: