




WEYMOUTH CROSSING

505 Pond St, South Weymouth, MA 02190

RENDERS A | 04/05/2023

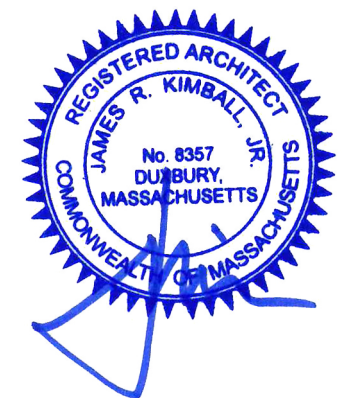

DRAWING NO.

PZD01



PHASE ZERO
DESIGN
architects | interior designers



WEYMOUTH CROSSING

505 Pond St, South Weymouth, MA 02190

RENDERS B | 04/05/2023



DRAWING NO.

PZD02




PHASE ZERO
DESIGN
architects | interior designers



WEYMOUTH CROSSING

505 Pond St, South Weymouth, MA 02190

RENDERS C | 04/05/2023

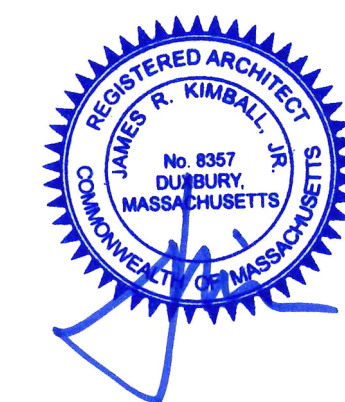

DRAWING NO.

PZD03




PHASE ZERO
DESIGN
architects | interior designers



WEYMOUTH CROSSING

505 Pond St, South Weymouth, MA 02190


RENDERS D | 04/05/2023

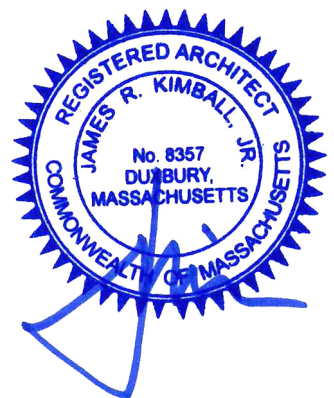

PZD04




PHASE ZERO
DESIGN
architects | interior designers

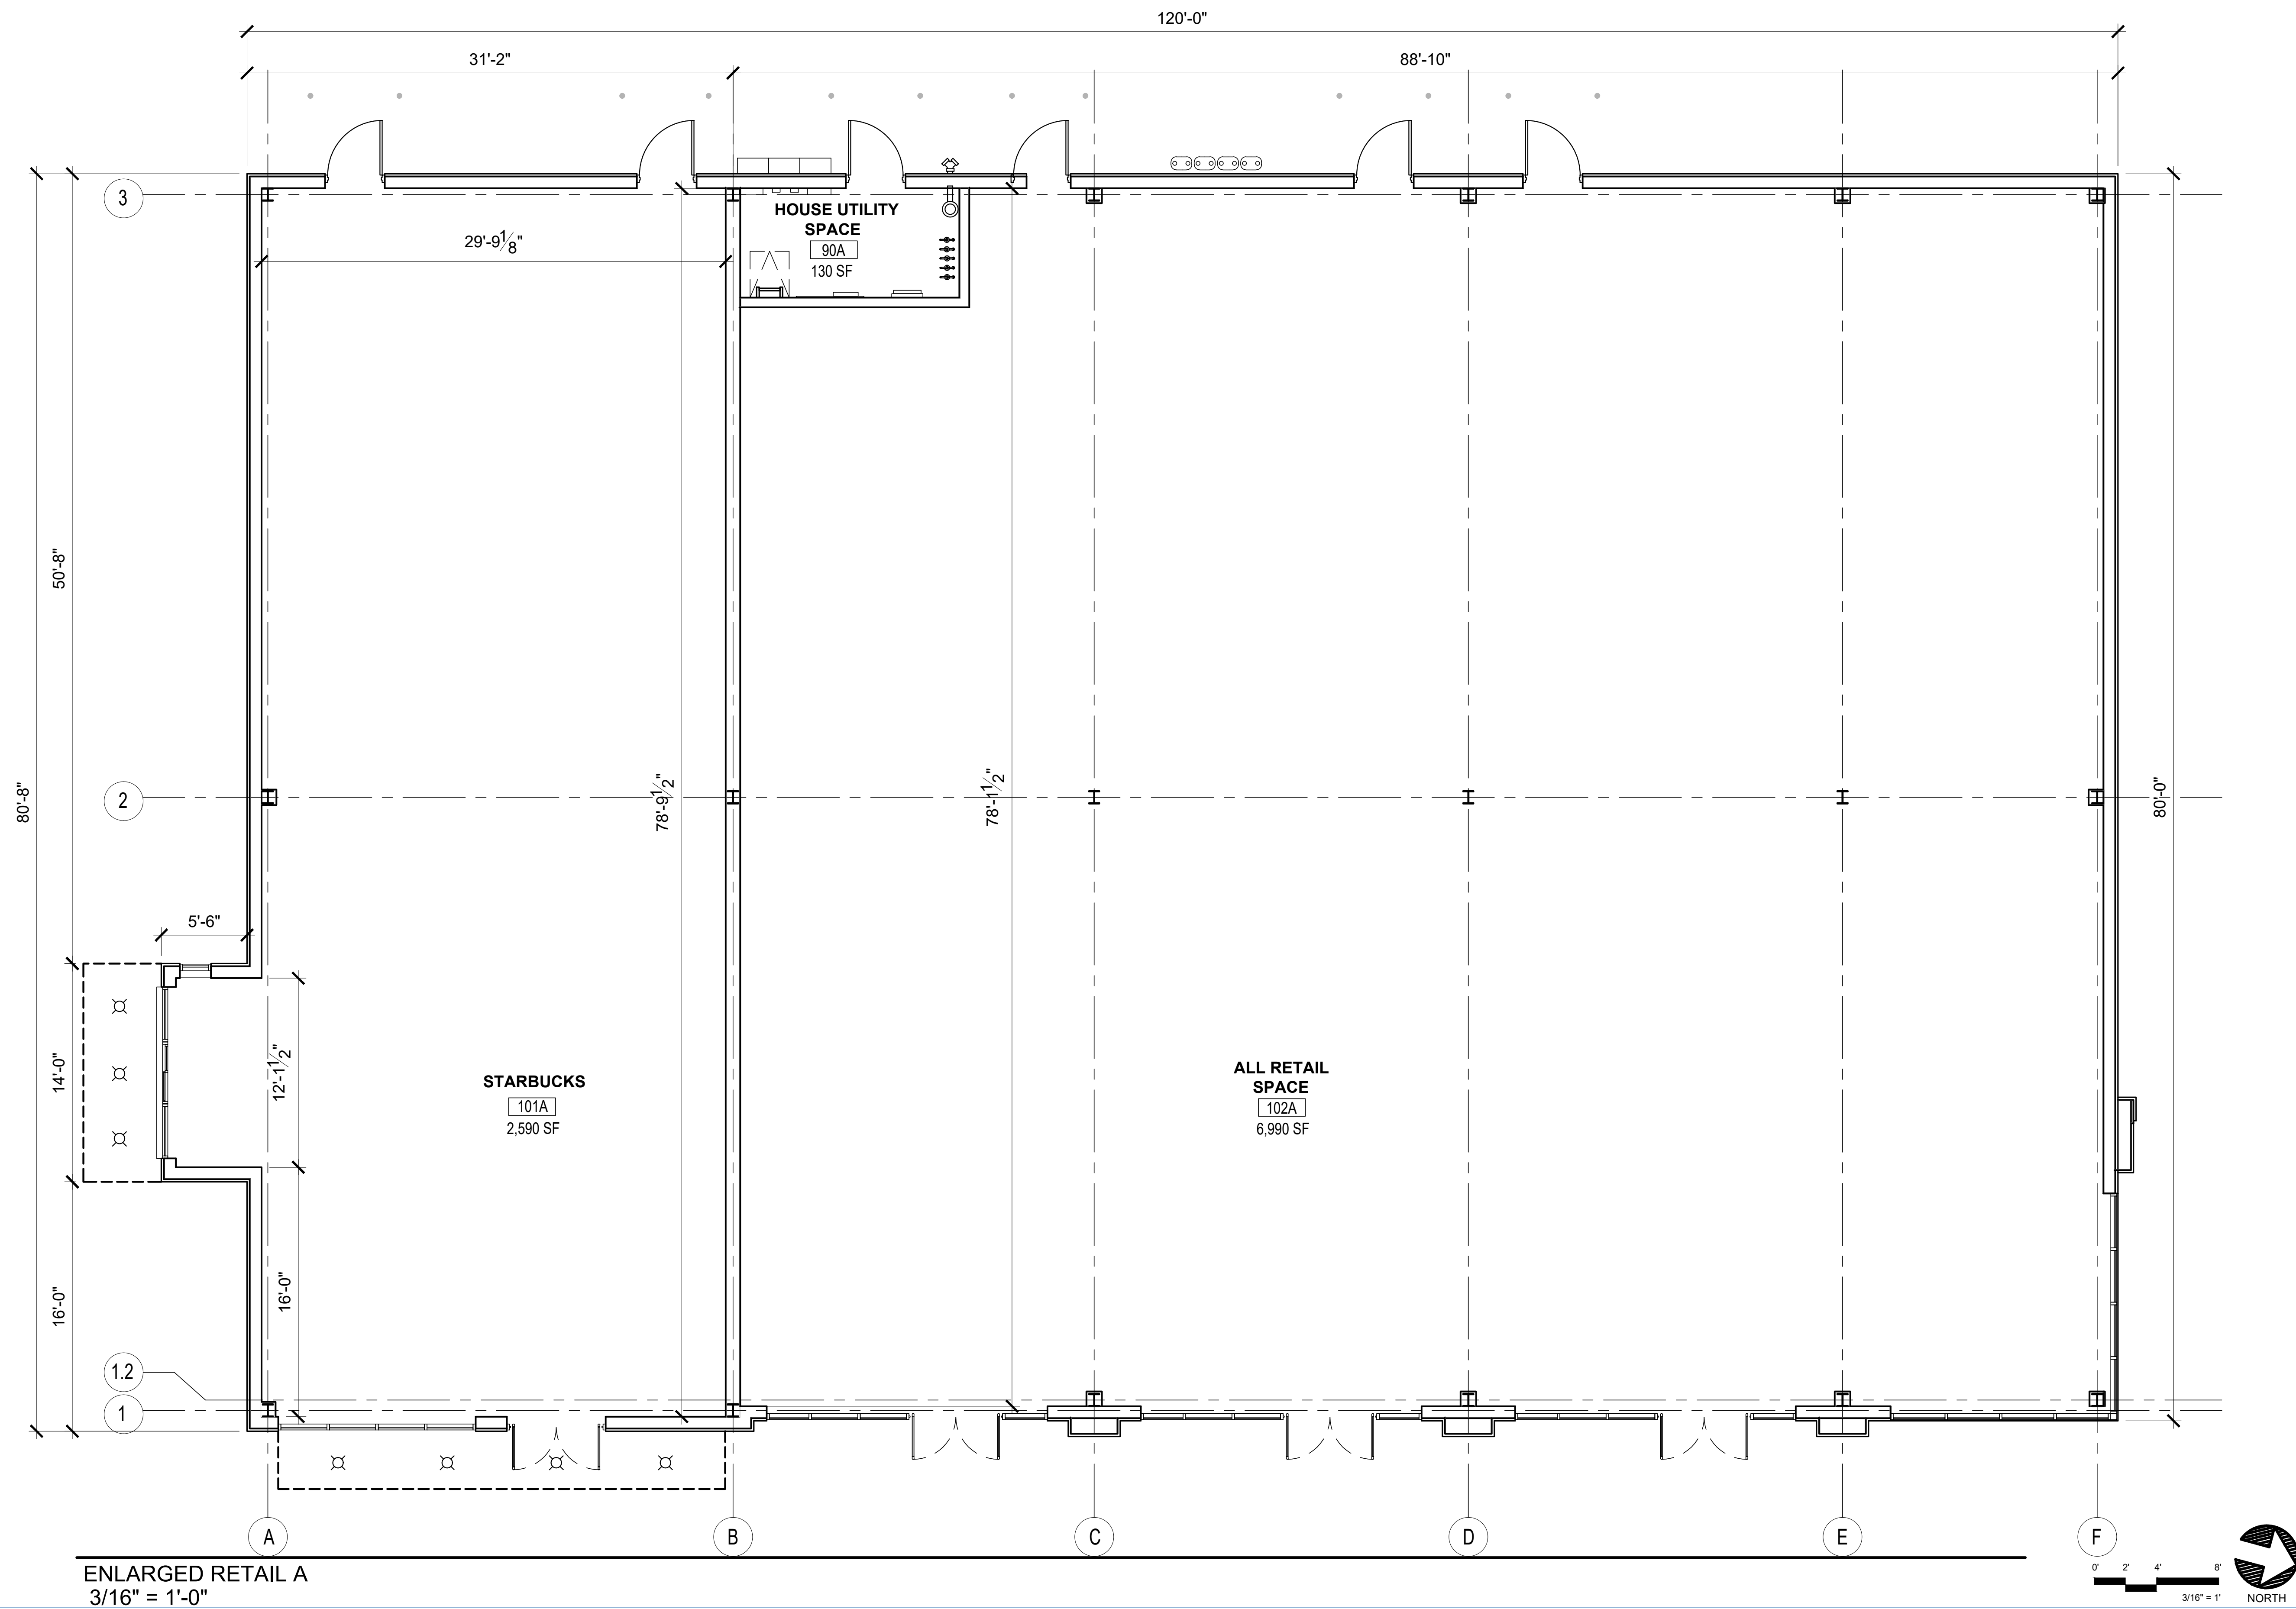

WEYMOUTH CROSSING

505 Pond St, South Weymouth, MA 02190

ENLARGED RETAIL A | 04/05/2023

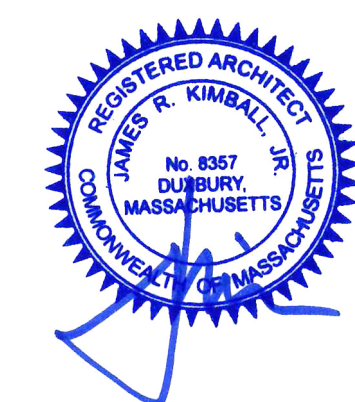


DRAWING NO.

PZD11




PHASE ZERO
DESIGN
architects | interior designers

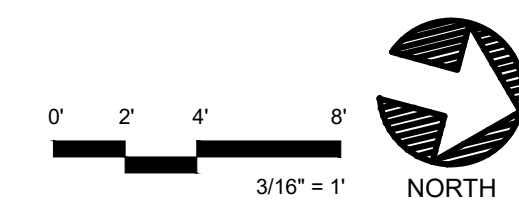


ENLARGED RETAIL A | 04/05/2023

NG NO. **PZD12**




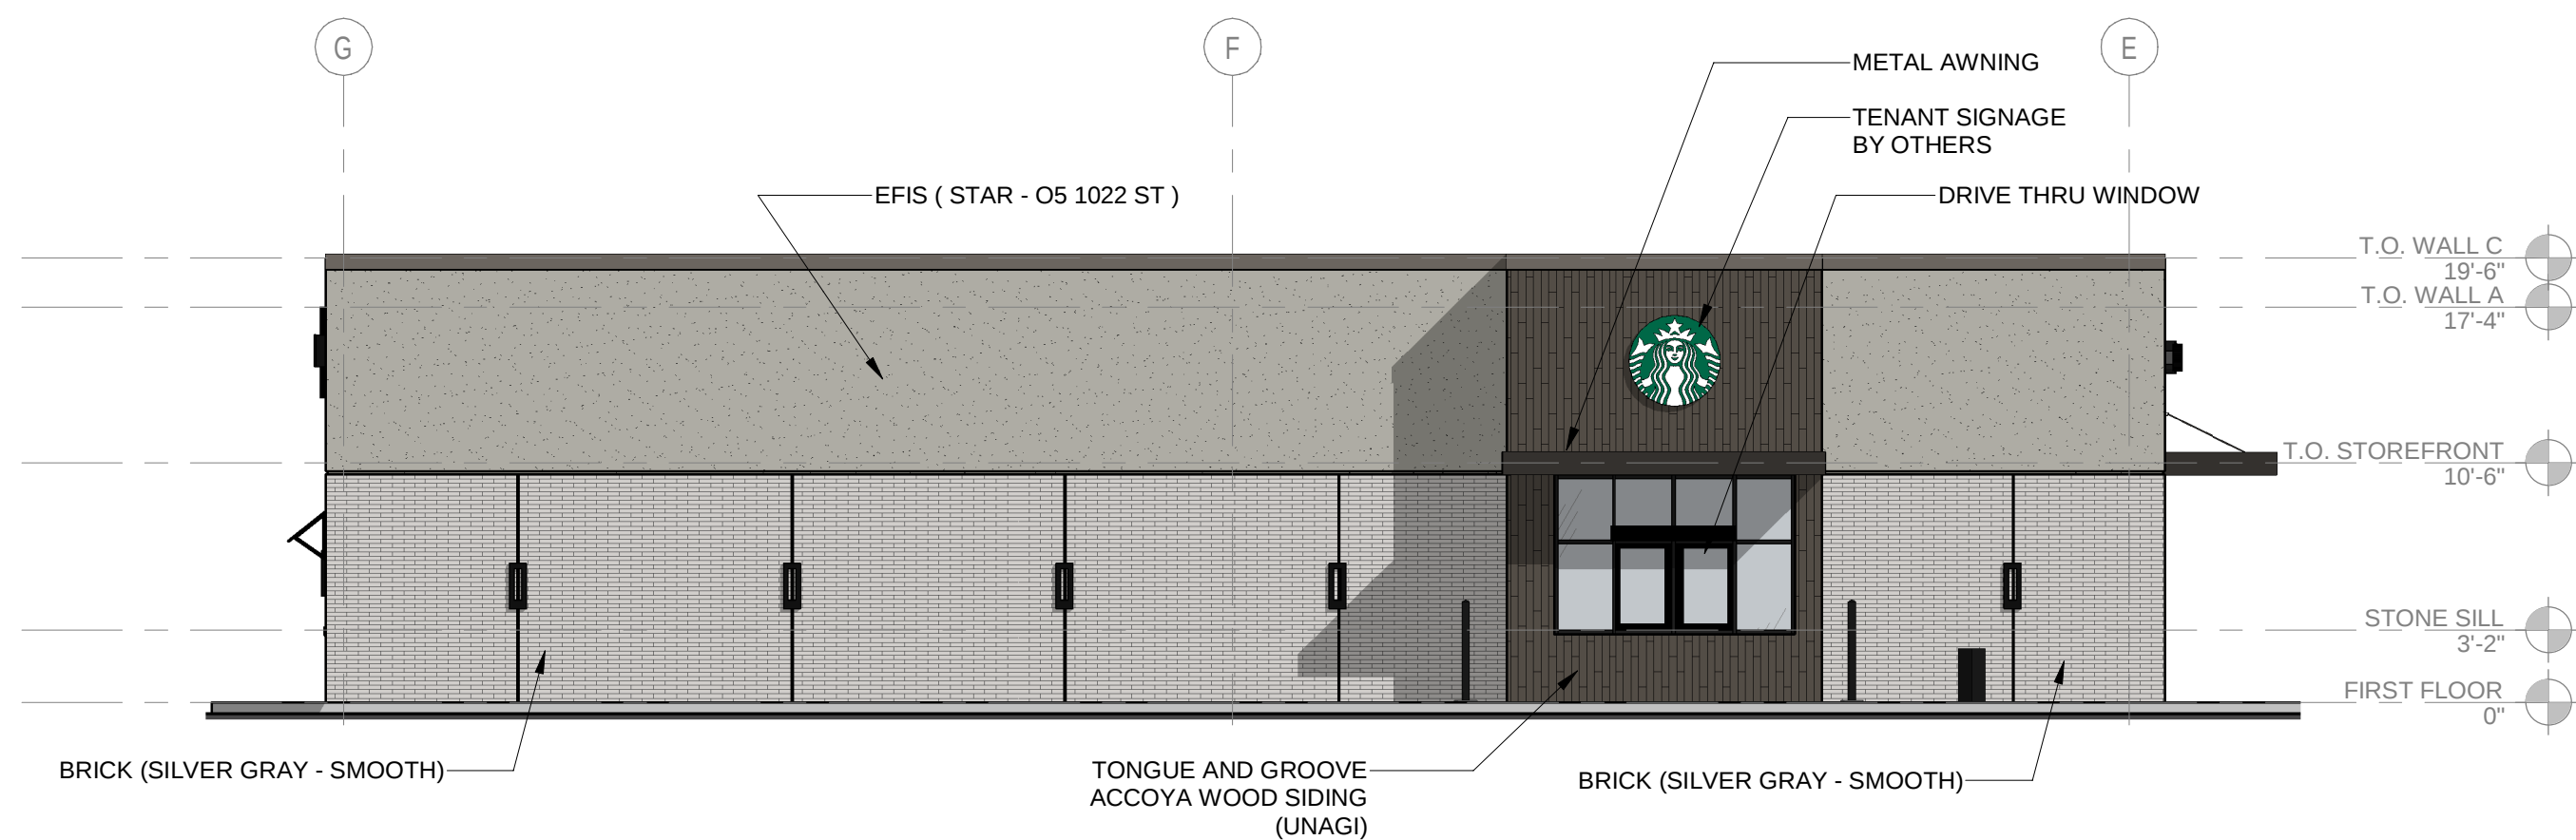


NORTH ELEVATION A
1/8" = 1'-0"

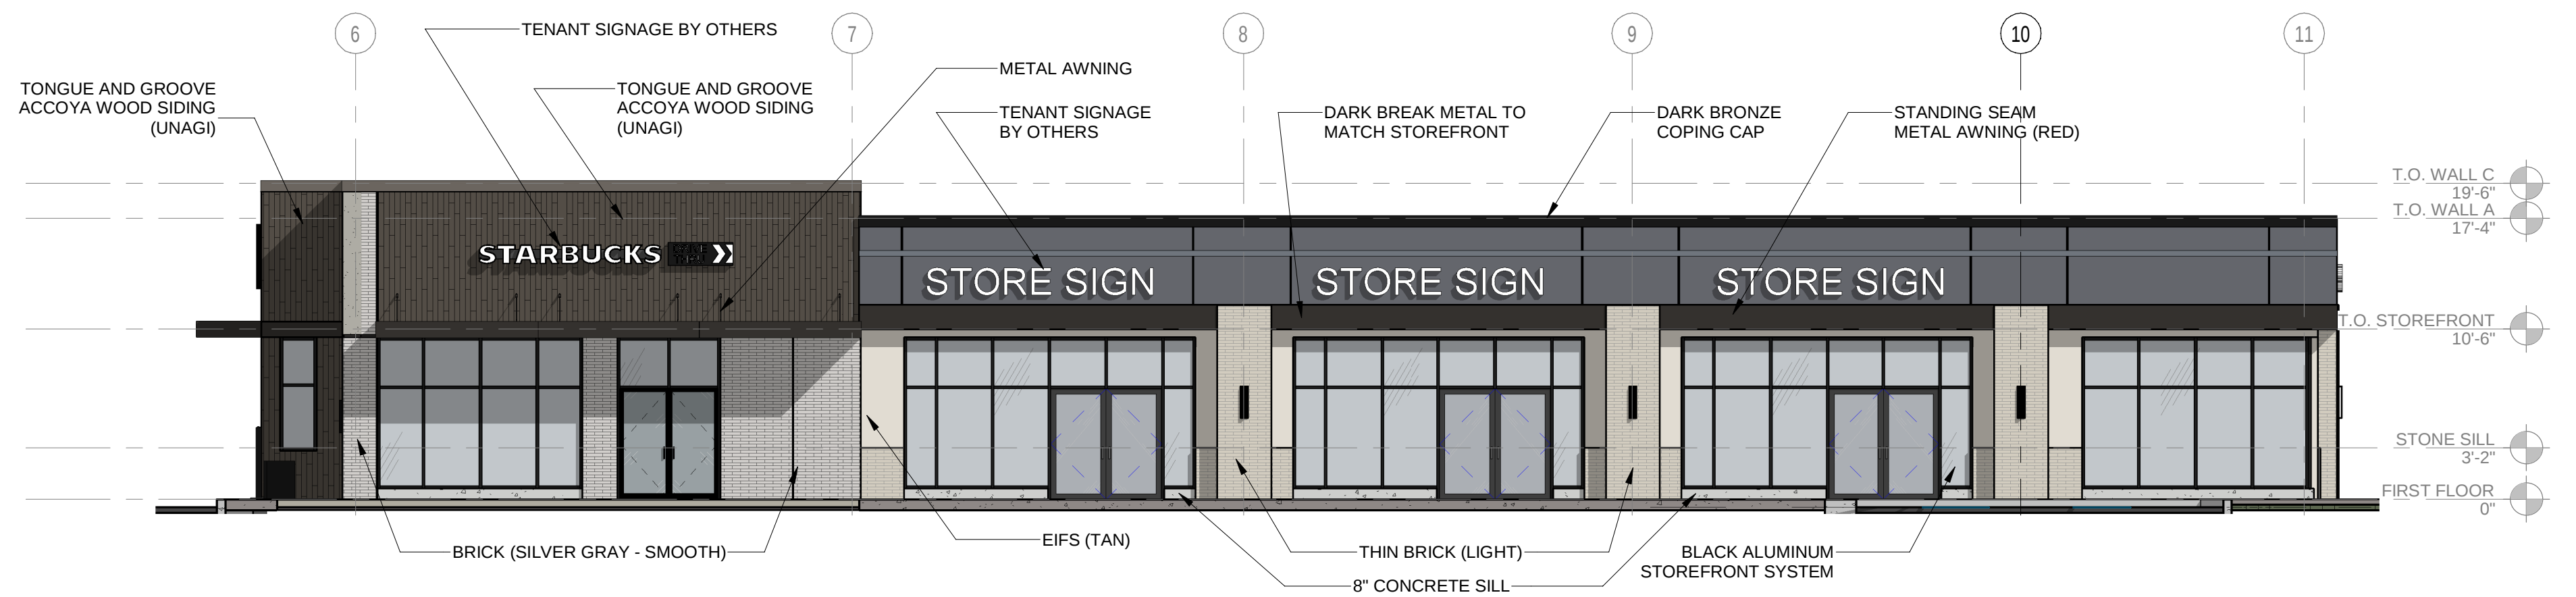

EAST ELEVATION A
1/8" = 1'-0"

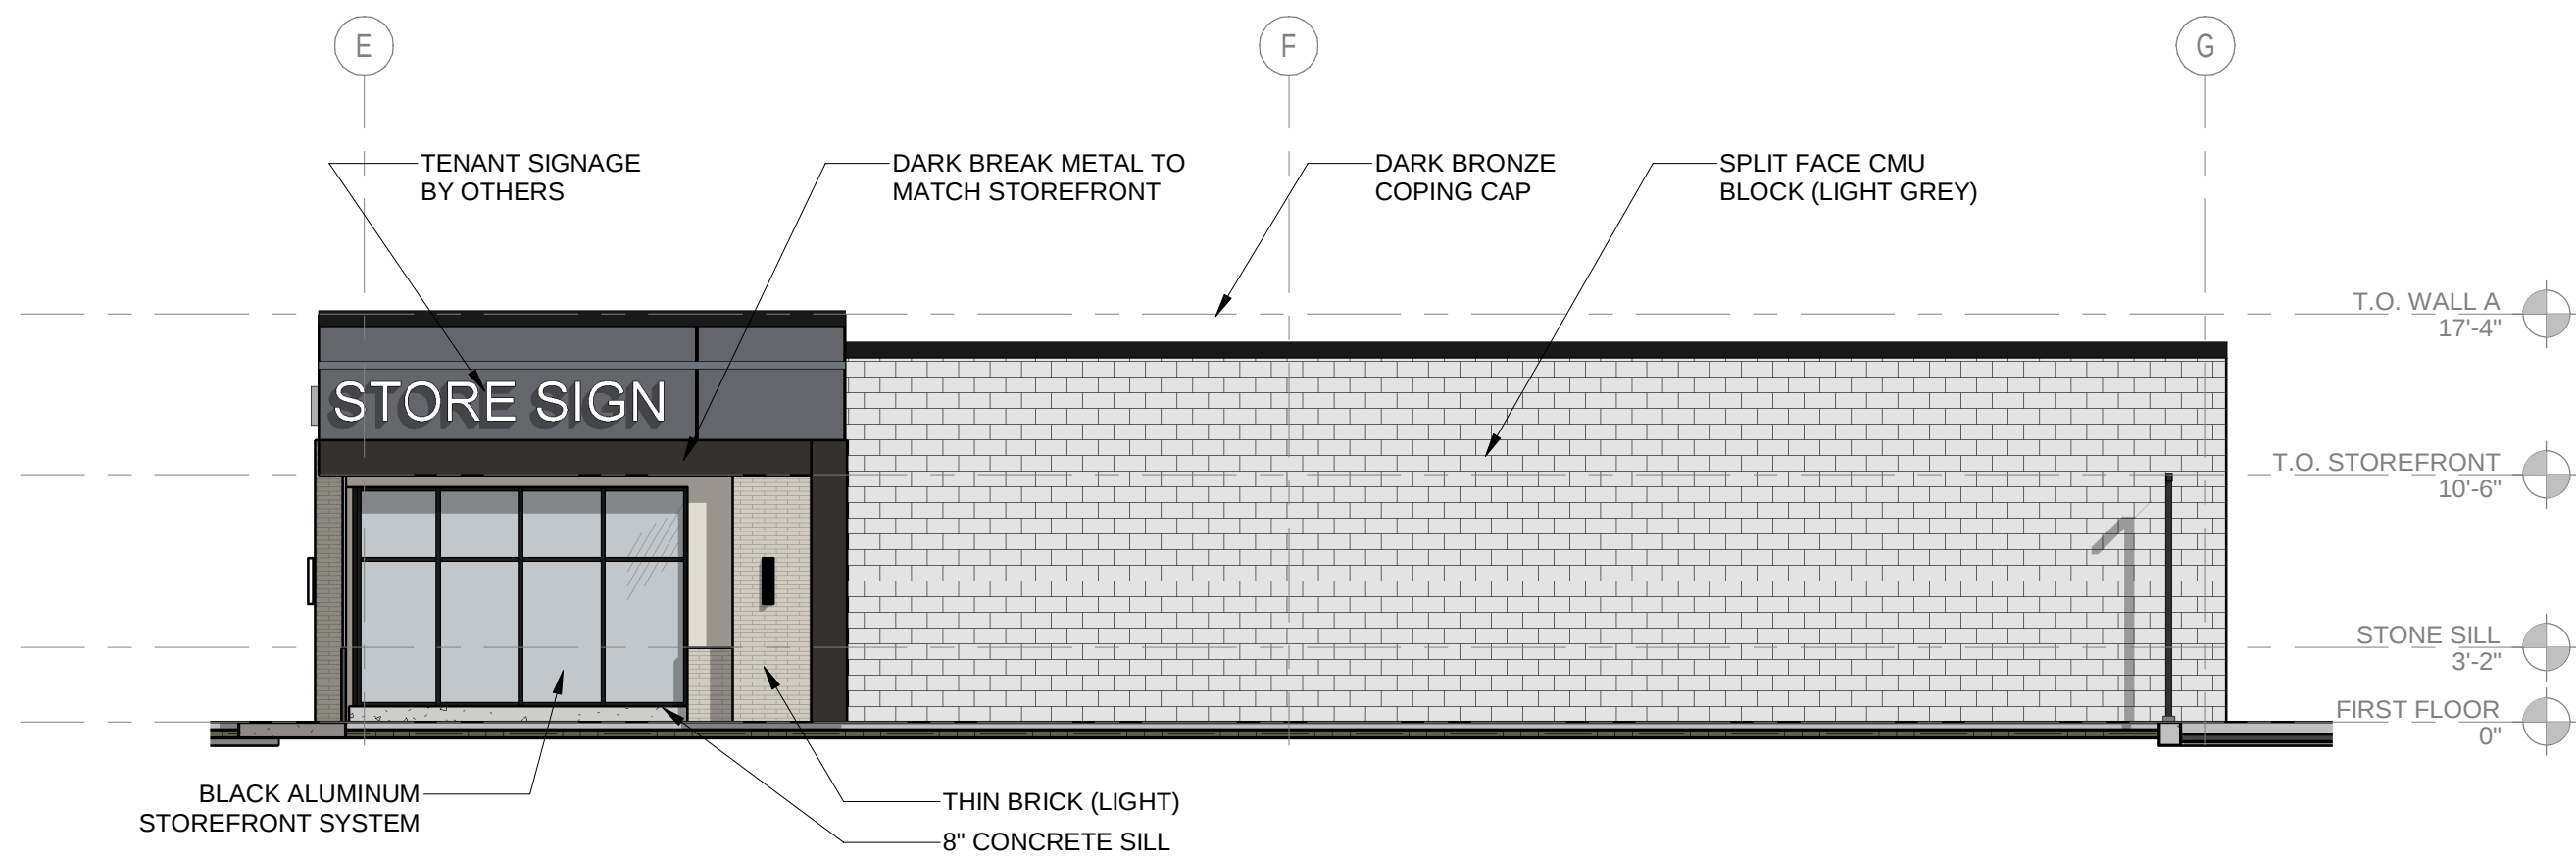

SOUTH ELEVATION A
1/8" = 1'-0"

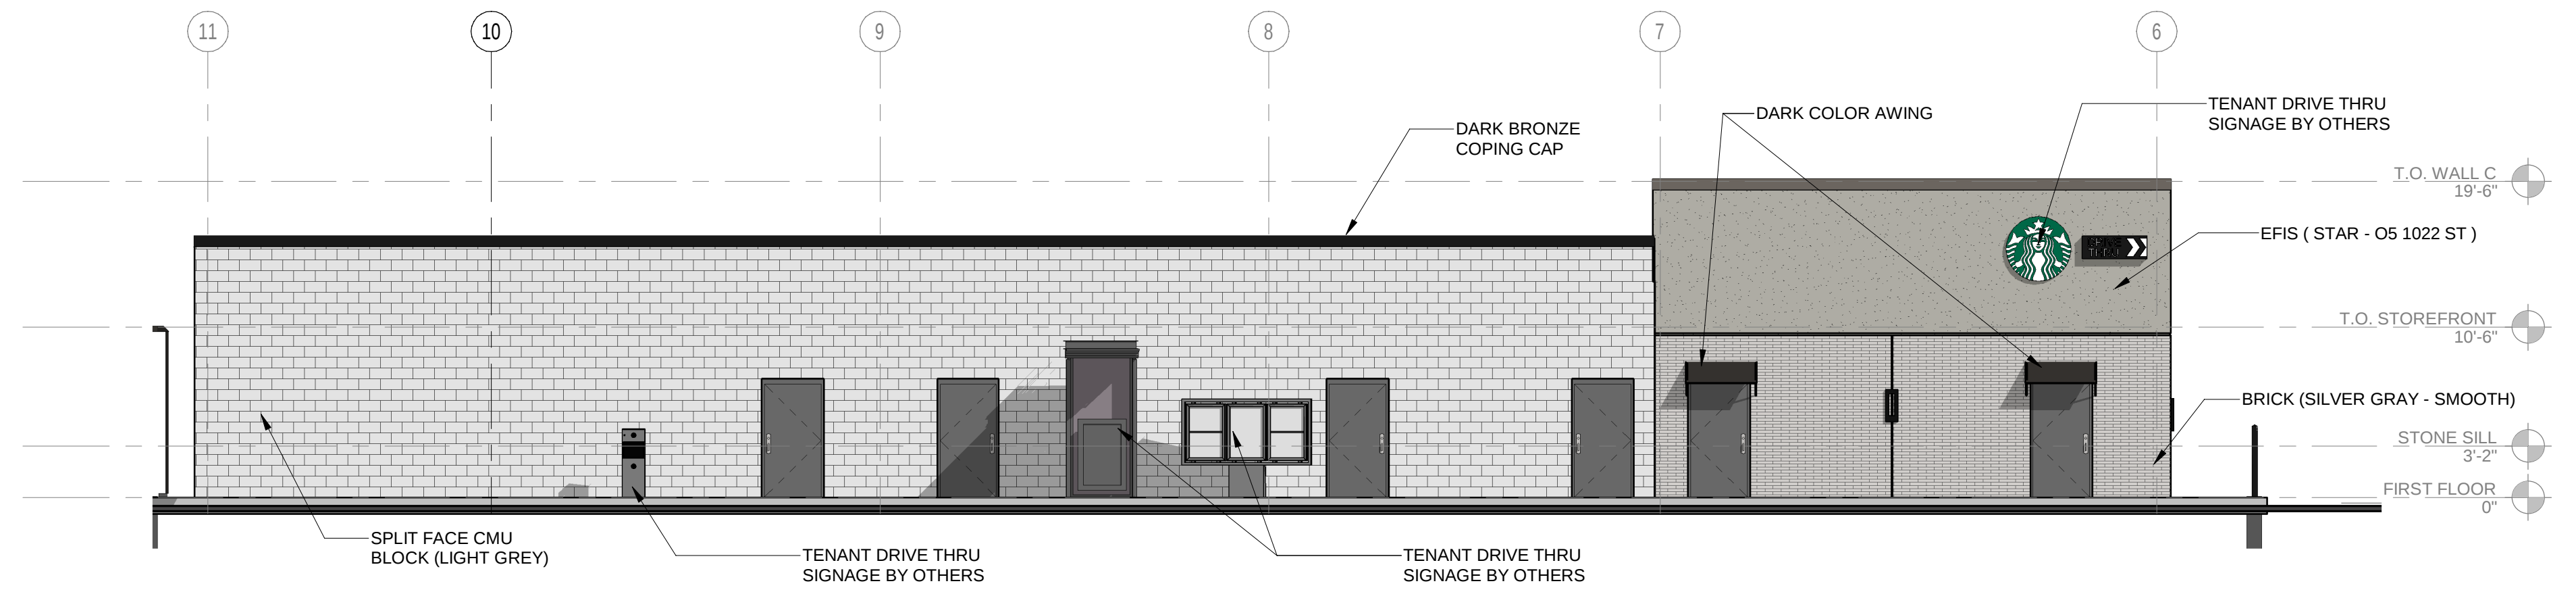


WEST ELEVATION A
1/8" = 1'-0"

WEYMOUTH CROSSING


505 Pond St, South Weymouth, MA 02190

ELEVATION 1 | 04/05/2023

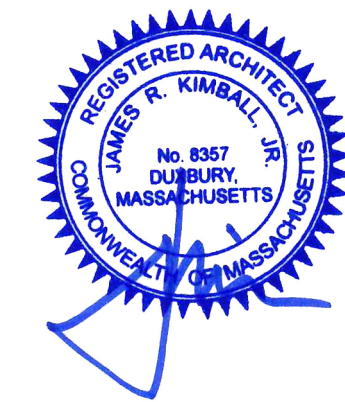


DRAWING NO.


PZD21

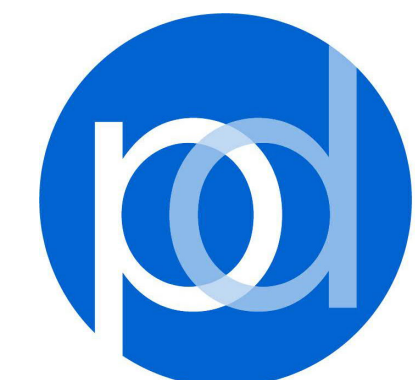


**PHASE ZERO
DESIGN**
architects | interior designers

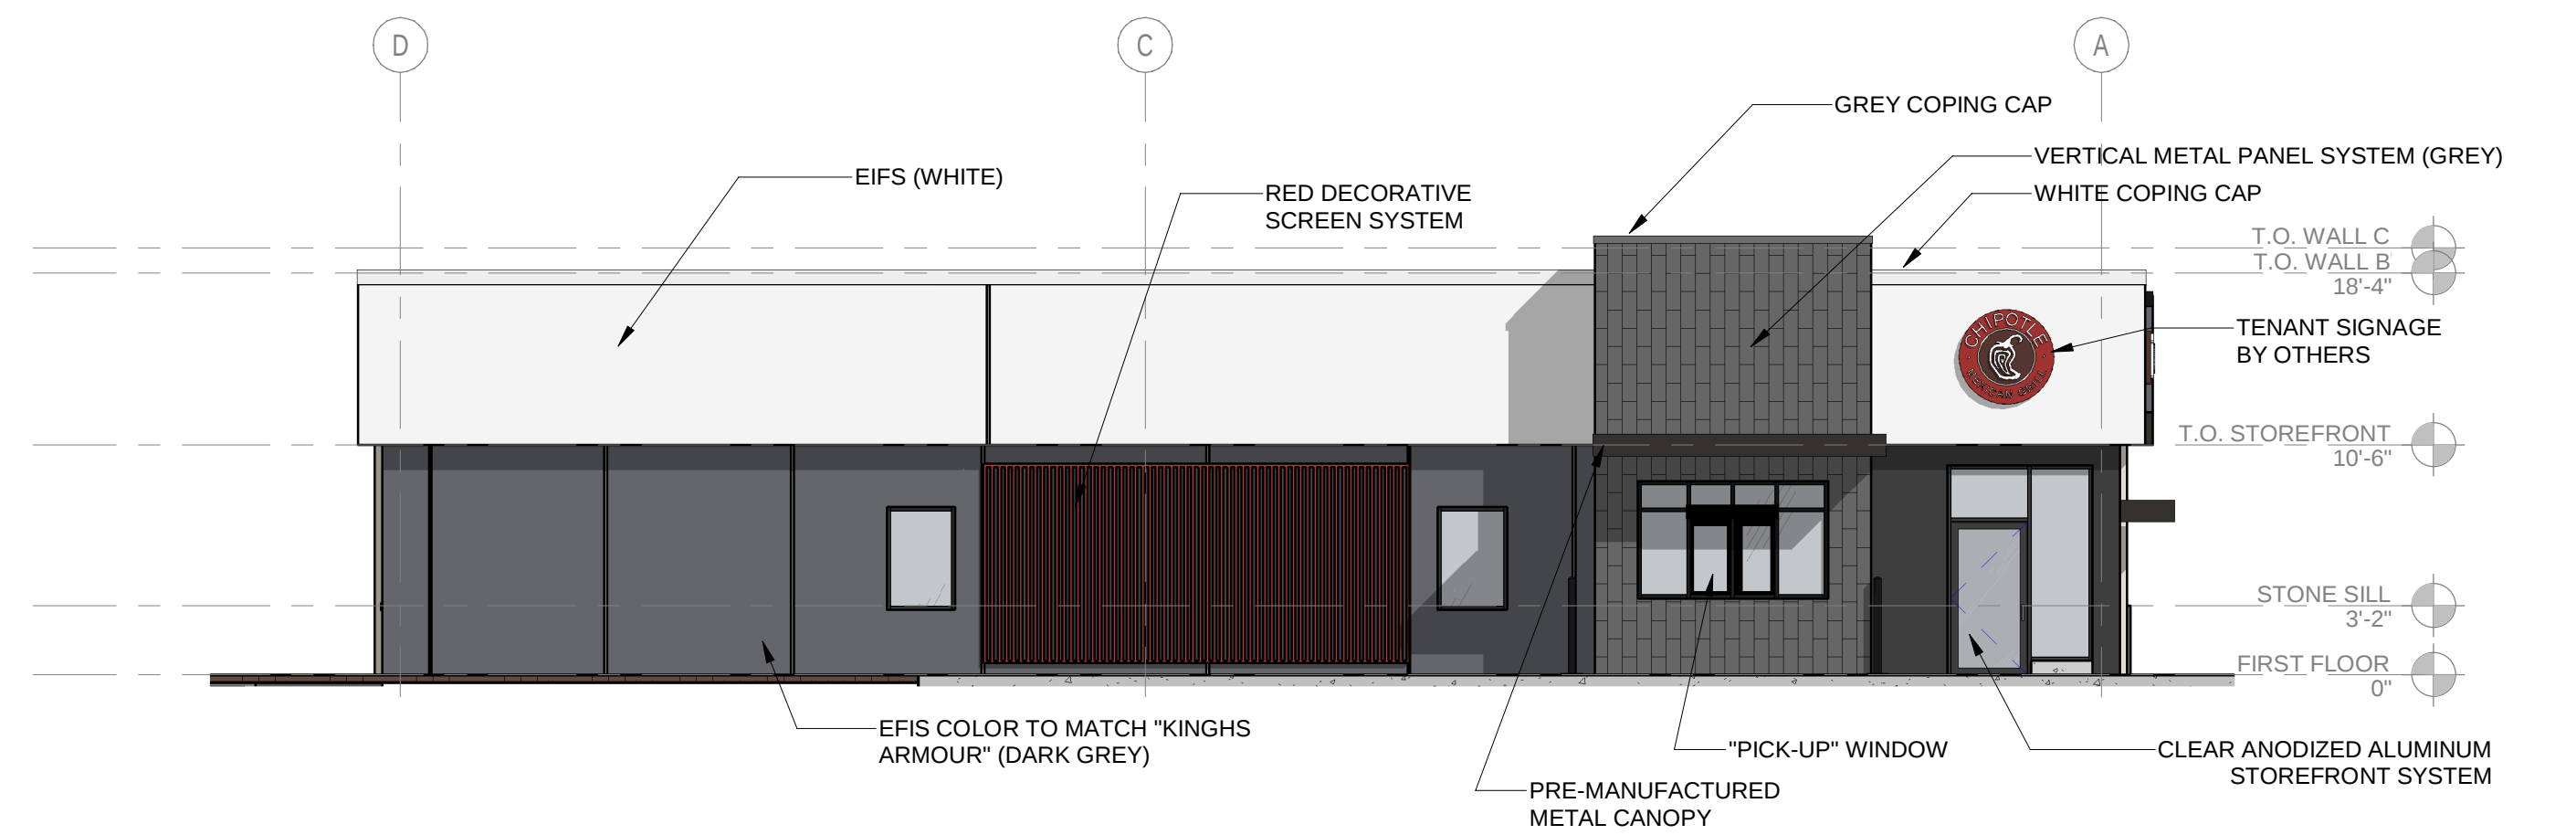


NORTH ELEVATION B
1/8" = 1'-0"

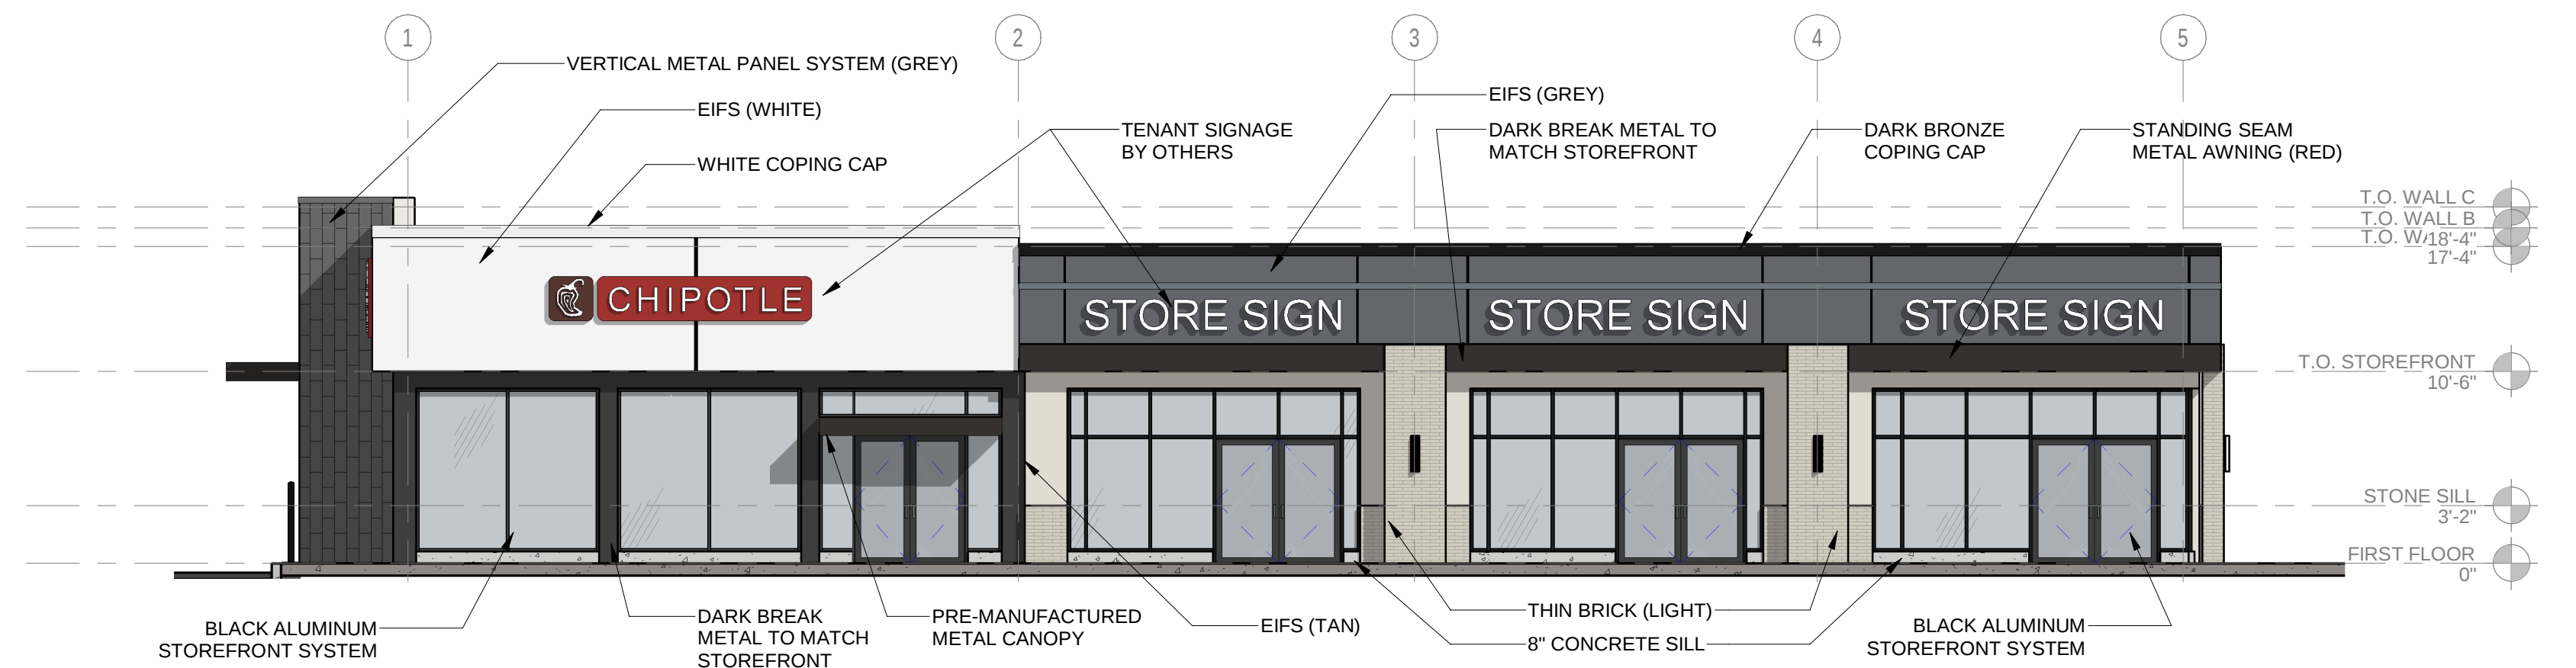

EAST ELEVATION B
1/8" = 1'-0"

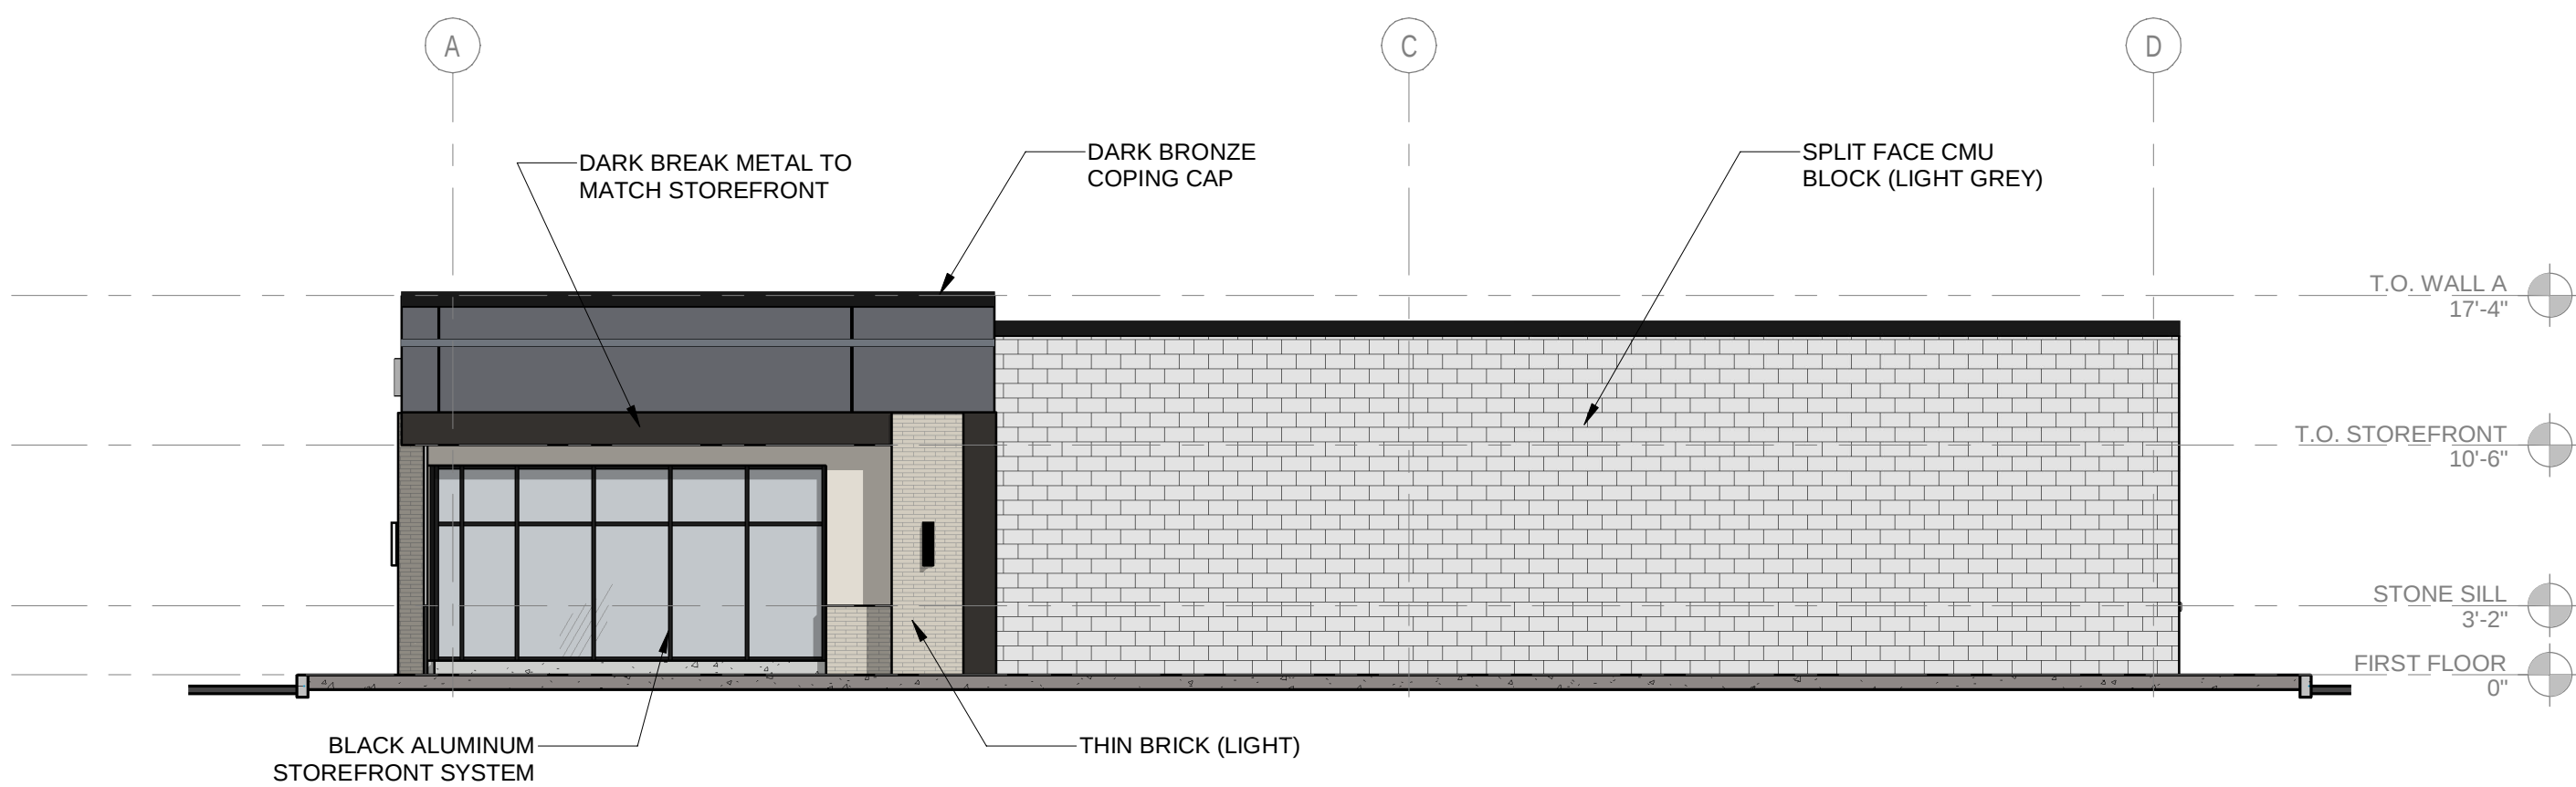

SOUTH ELEVATION B
1/8" = 1'-0"

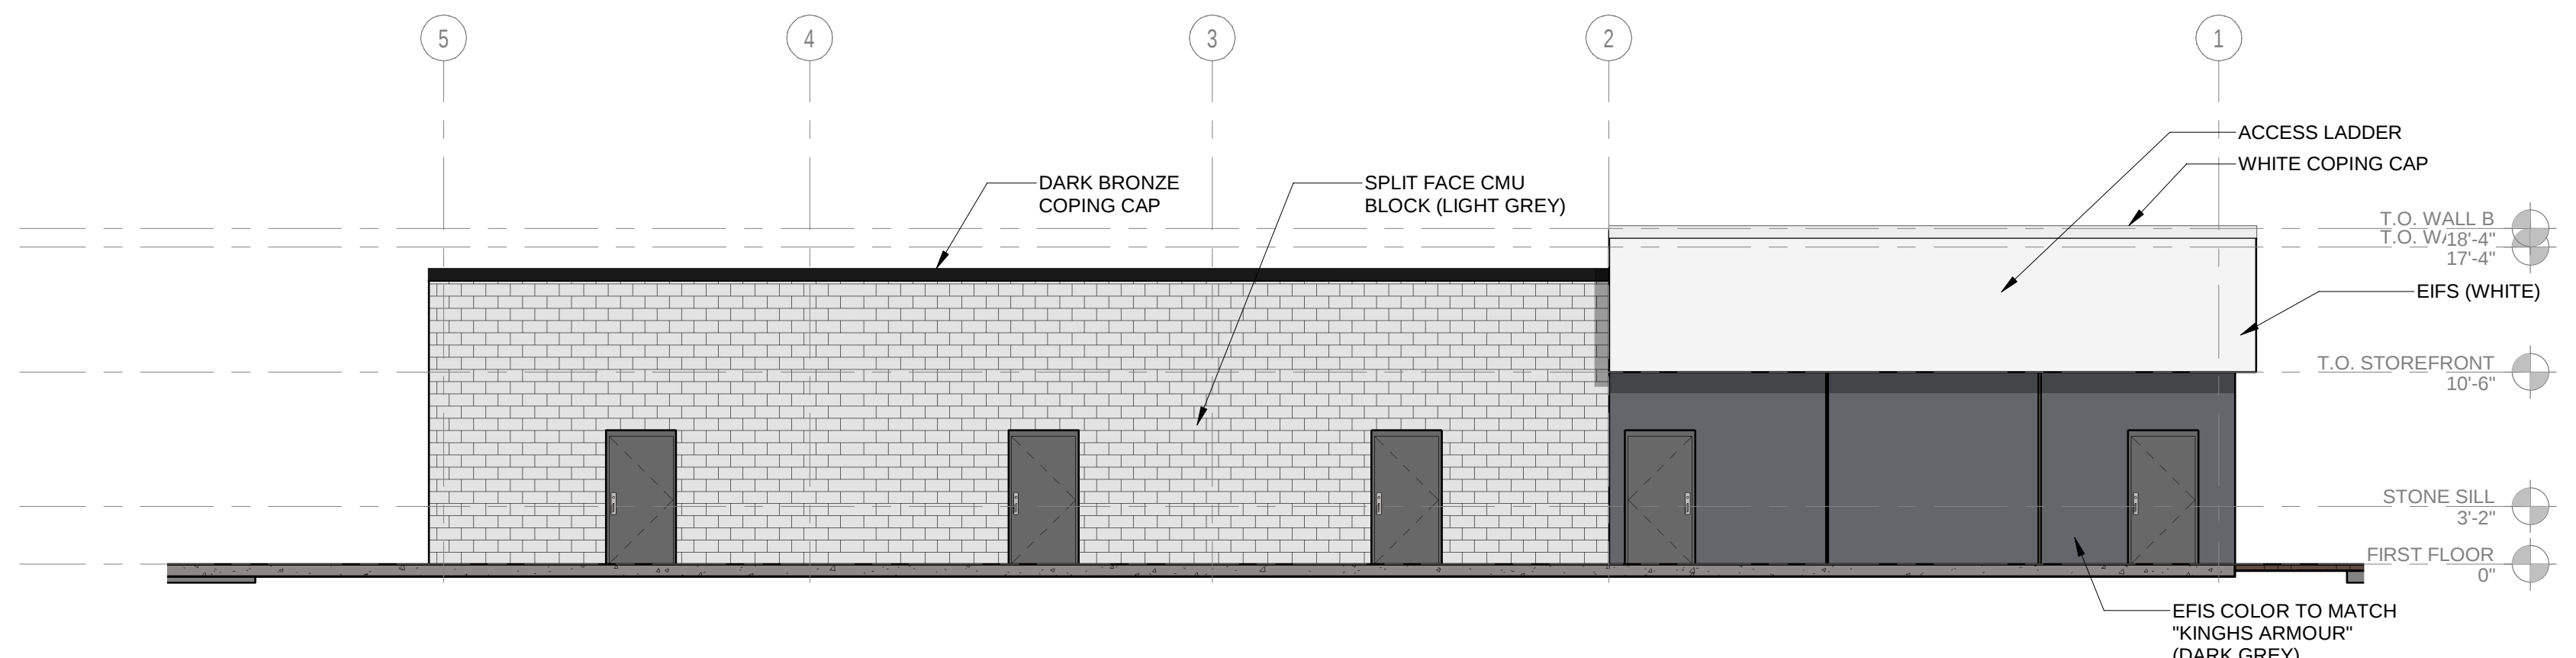


WEST ELEVATION B
1/8" = 1'-0"

WEYMOUTH CROSSING


505 Pond St, South Weymouth, MA 02190

ELEVATION 2 | 04/05/2023

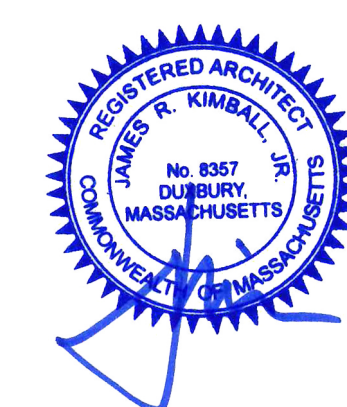

DRAWING NO.

PZD22

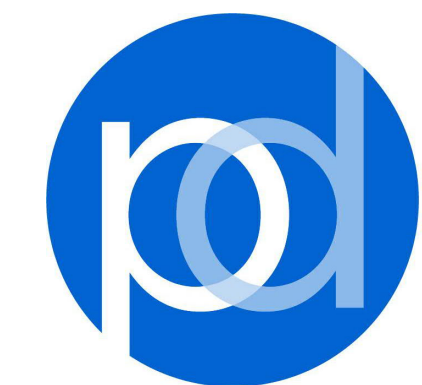

PHASE ZERO
DESIGN
architects | interior designers