




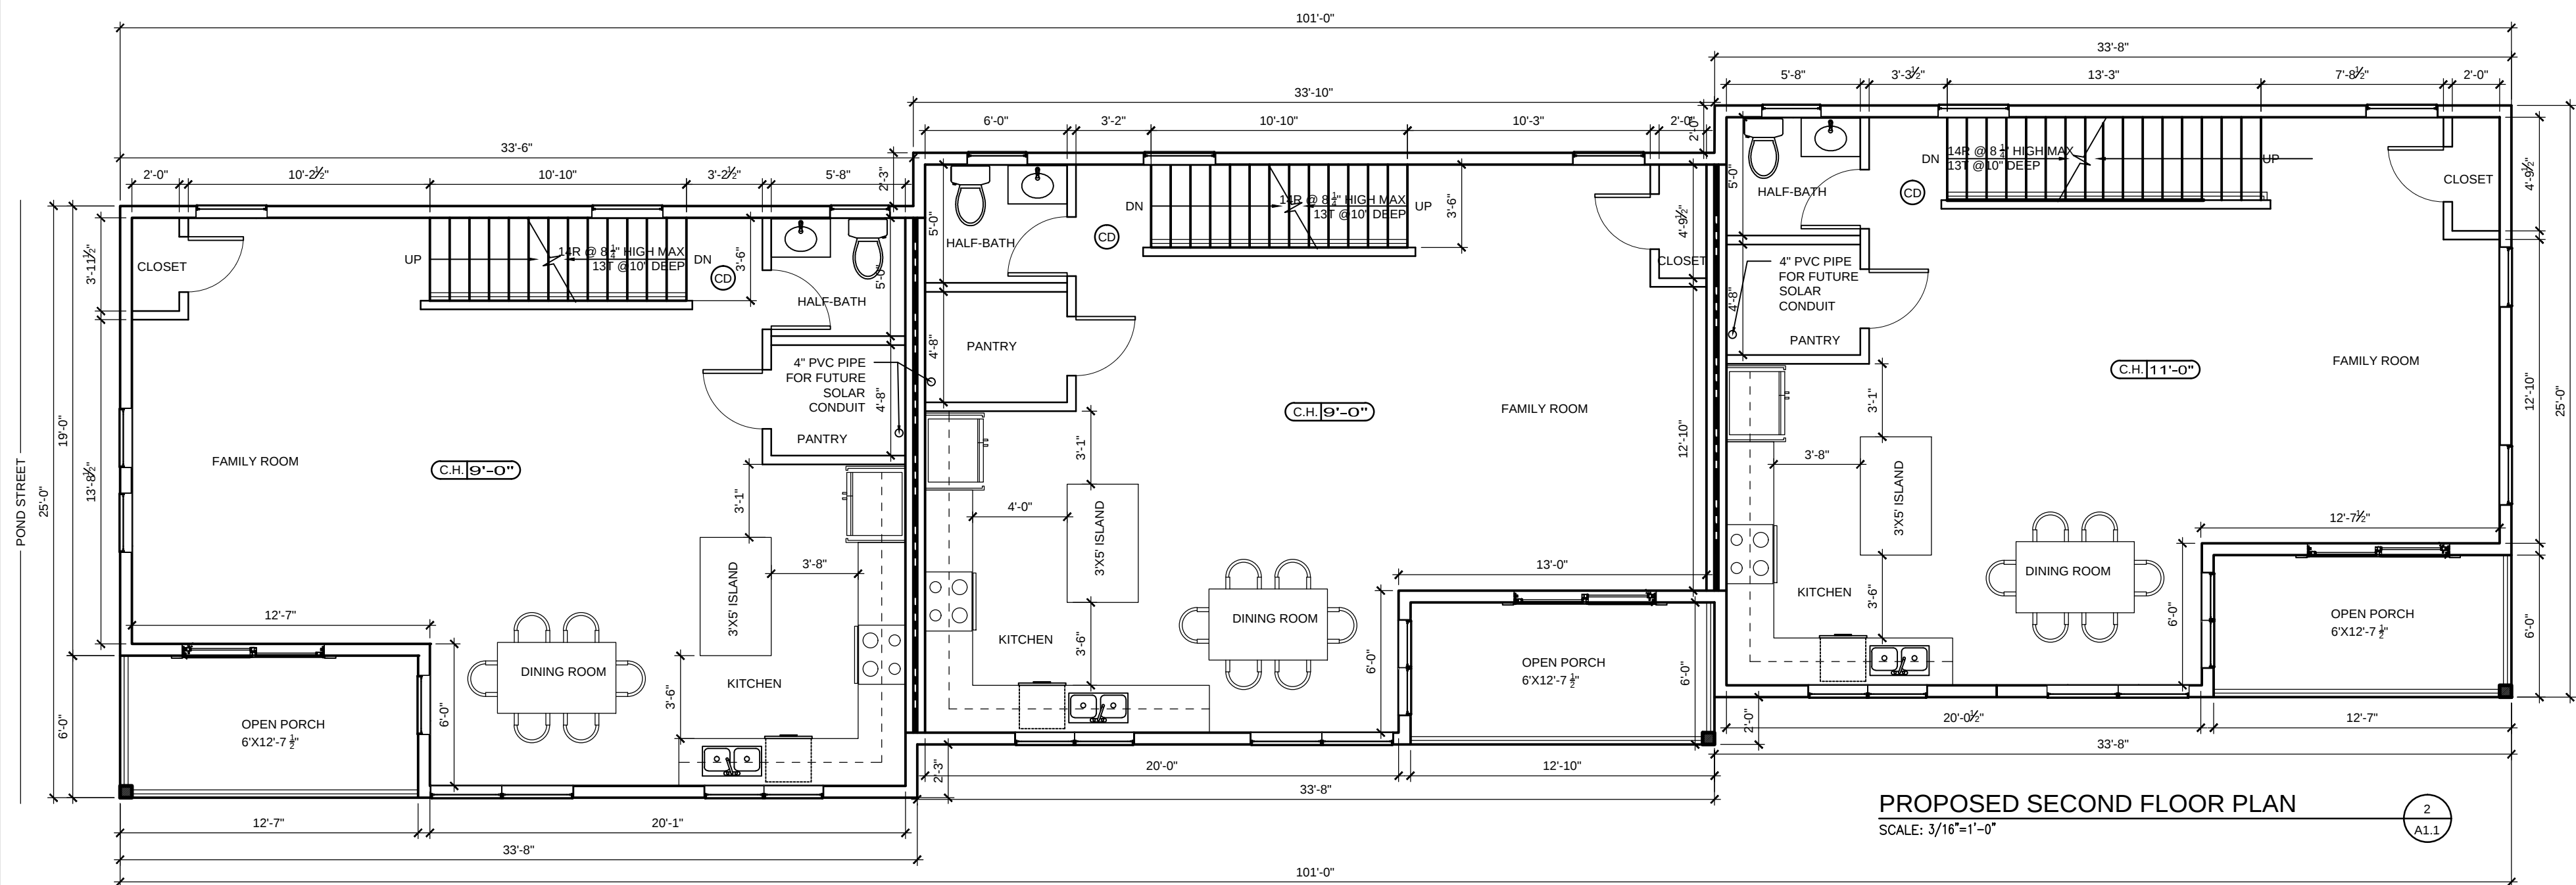

PROPOSED SECOND FLOOR PLAN
SCALE: 3/16"=1'-0"

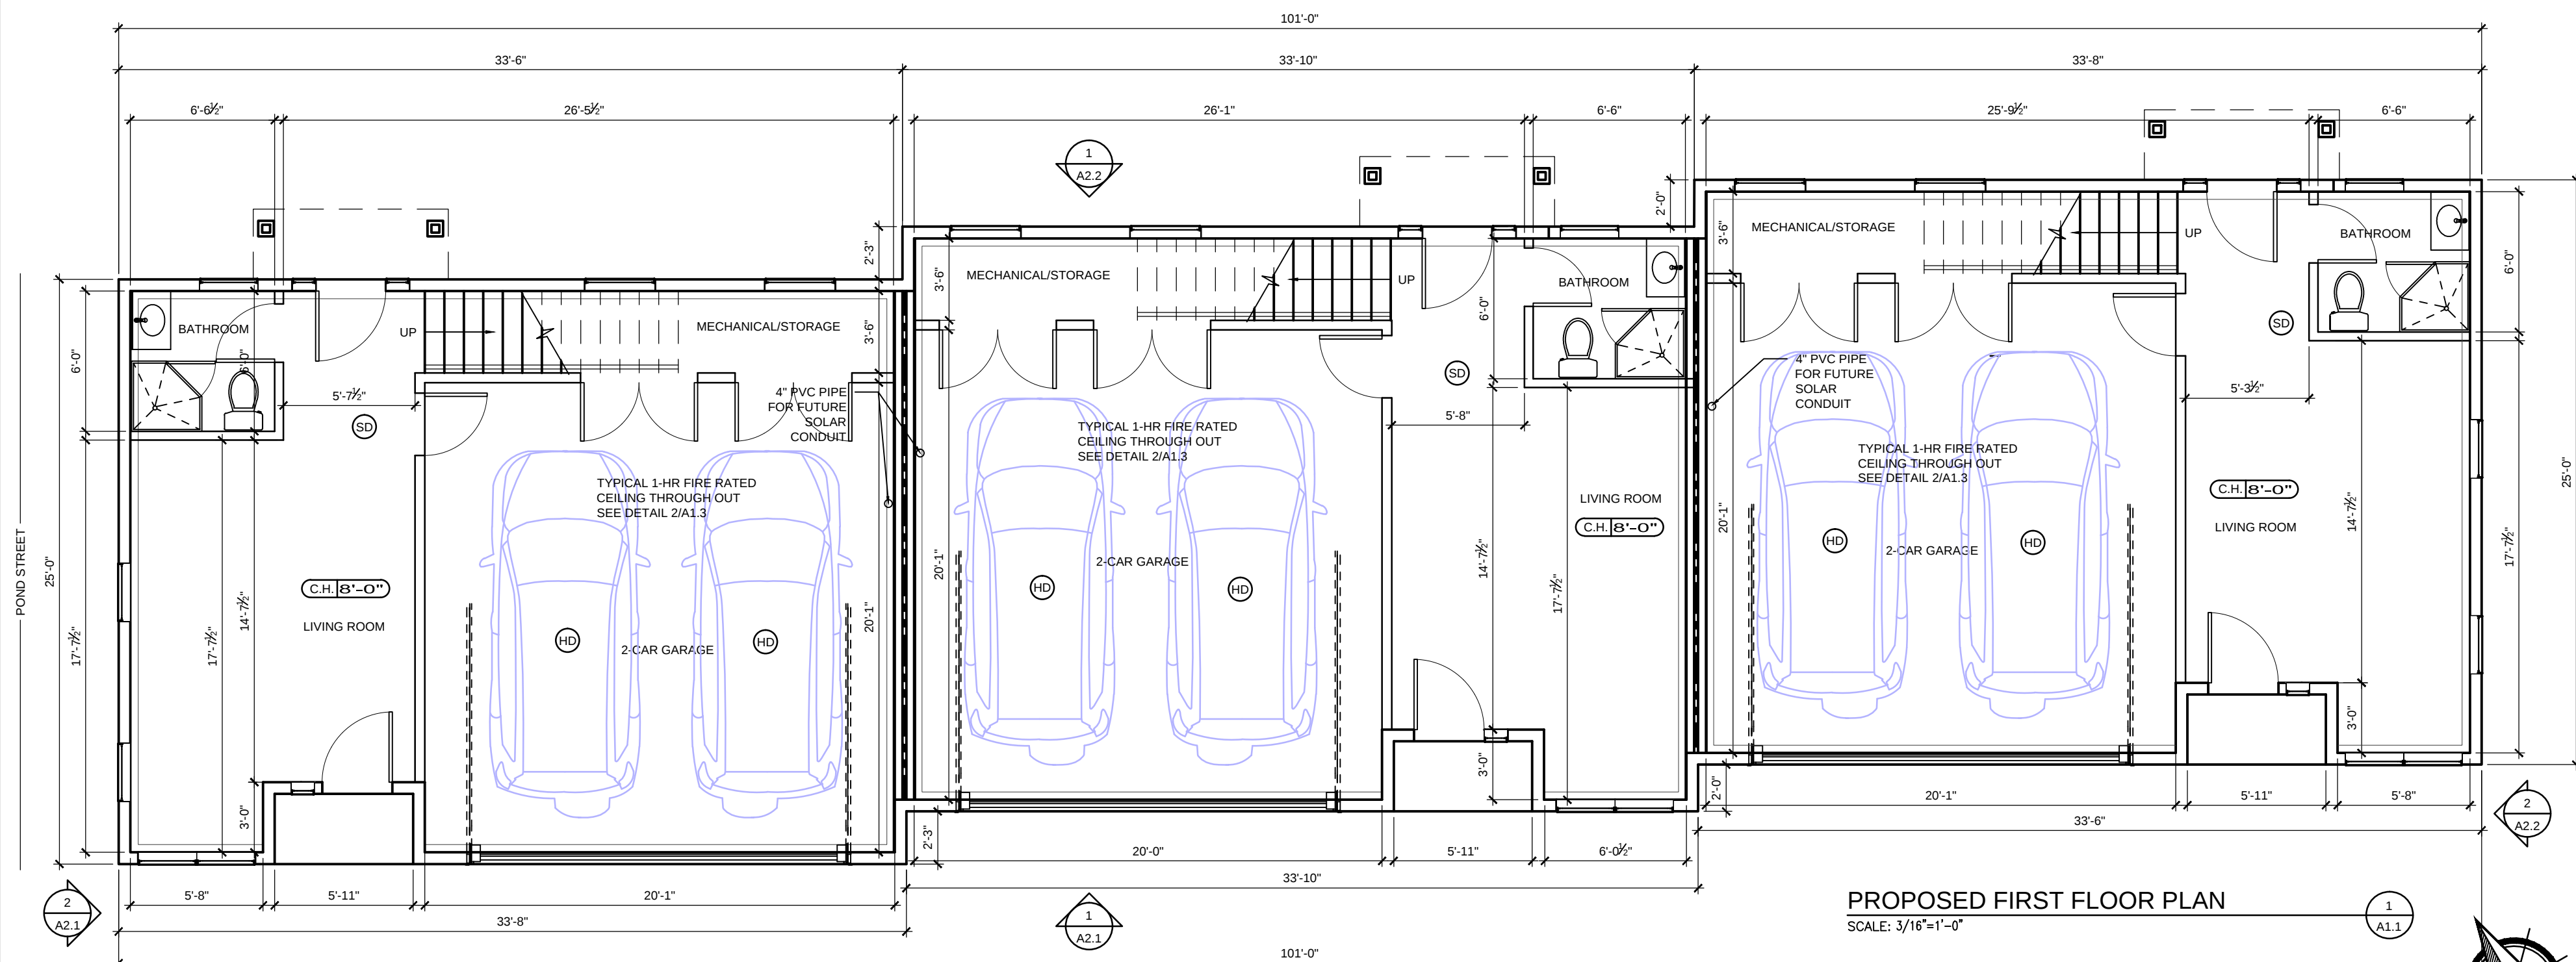

PROPOSED FIRST FLOOR PLAN
SCALE: 3/16"=1'-0"

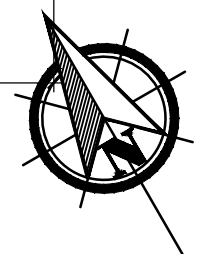

CONSULTANT

REGISTRATION

REVISIONS

NO.	BY	DESCRIPTION	DATE
1	JZ	REVISE TO 3 UNIT	6/27/23

PROJECT



NEW FOUR-UNIT
TOWNHOMES
64 POND ST
WEYMOUTH, MA

PROJECT NO. 21188

SHEET TITLE

PROPOSED
FLOOR PLAN

DRAWN: AF/JZ	DRAWING NO:
SCALE: NOTED	A1.1
DATE: 11-10-21	
CHECKED:	
SHEET OF	

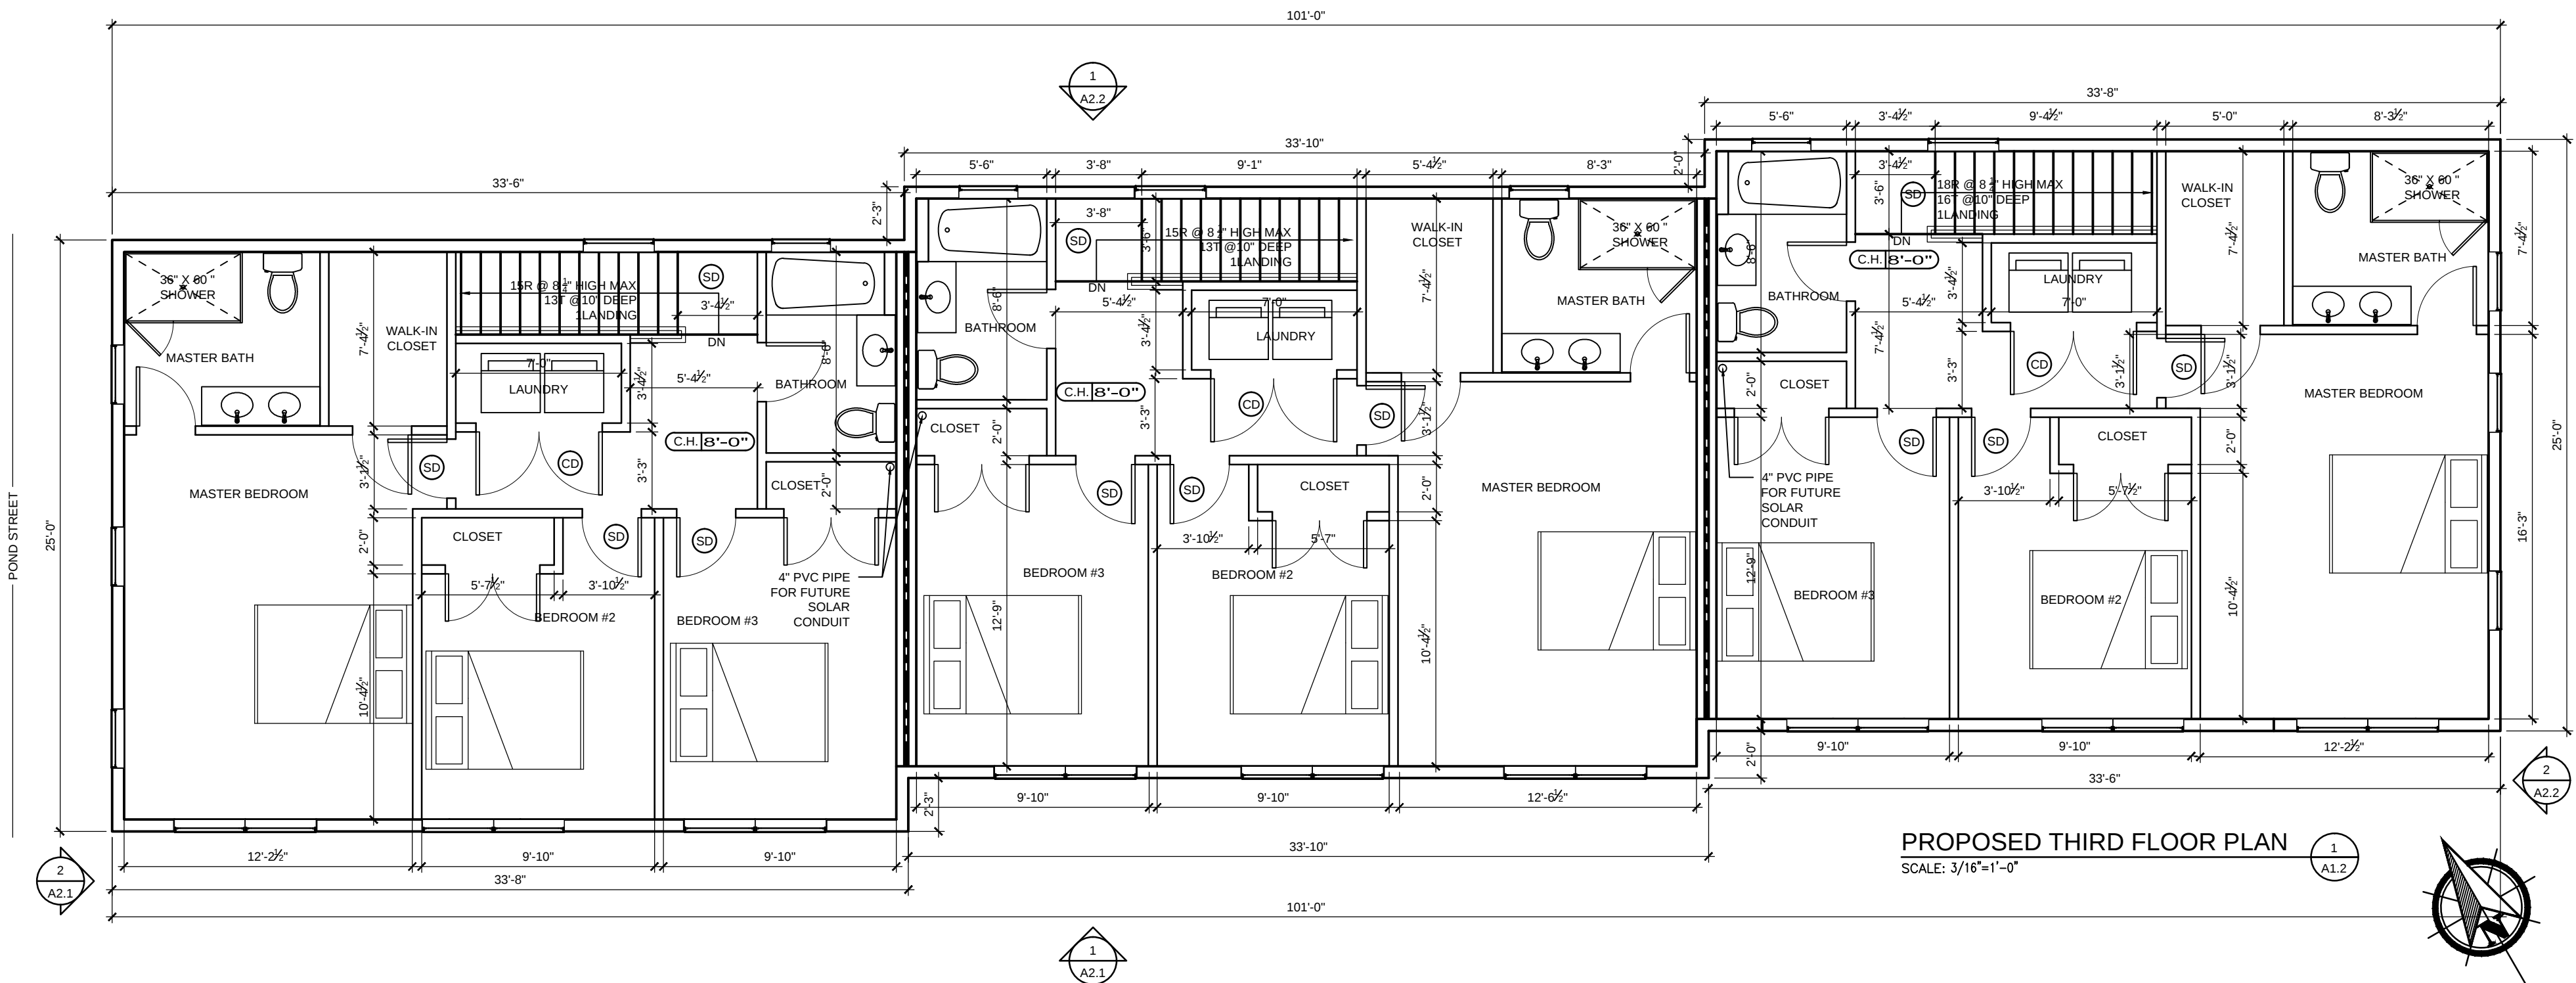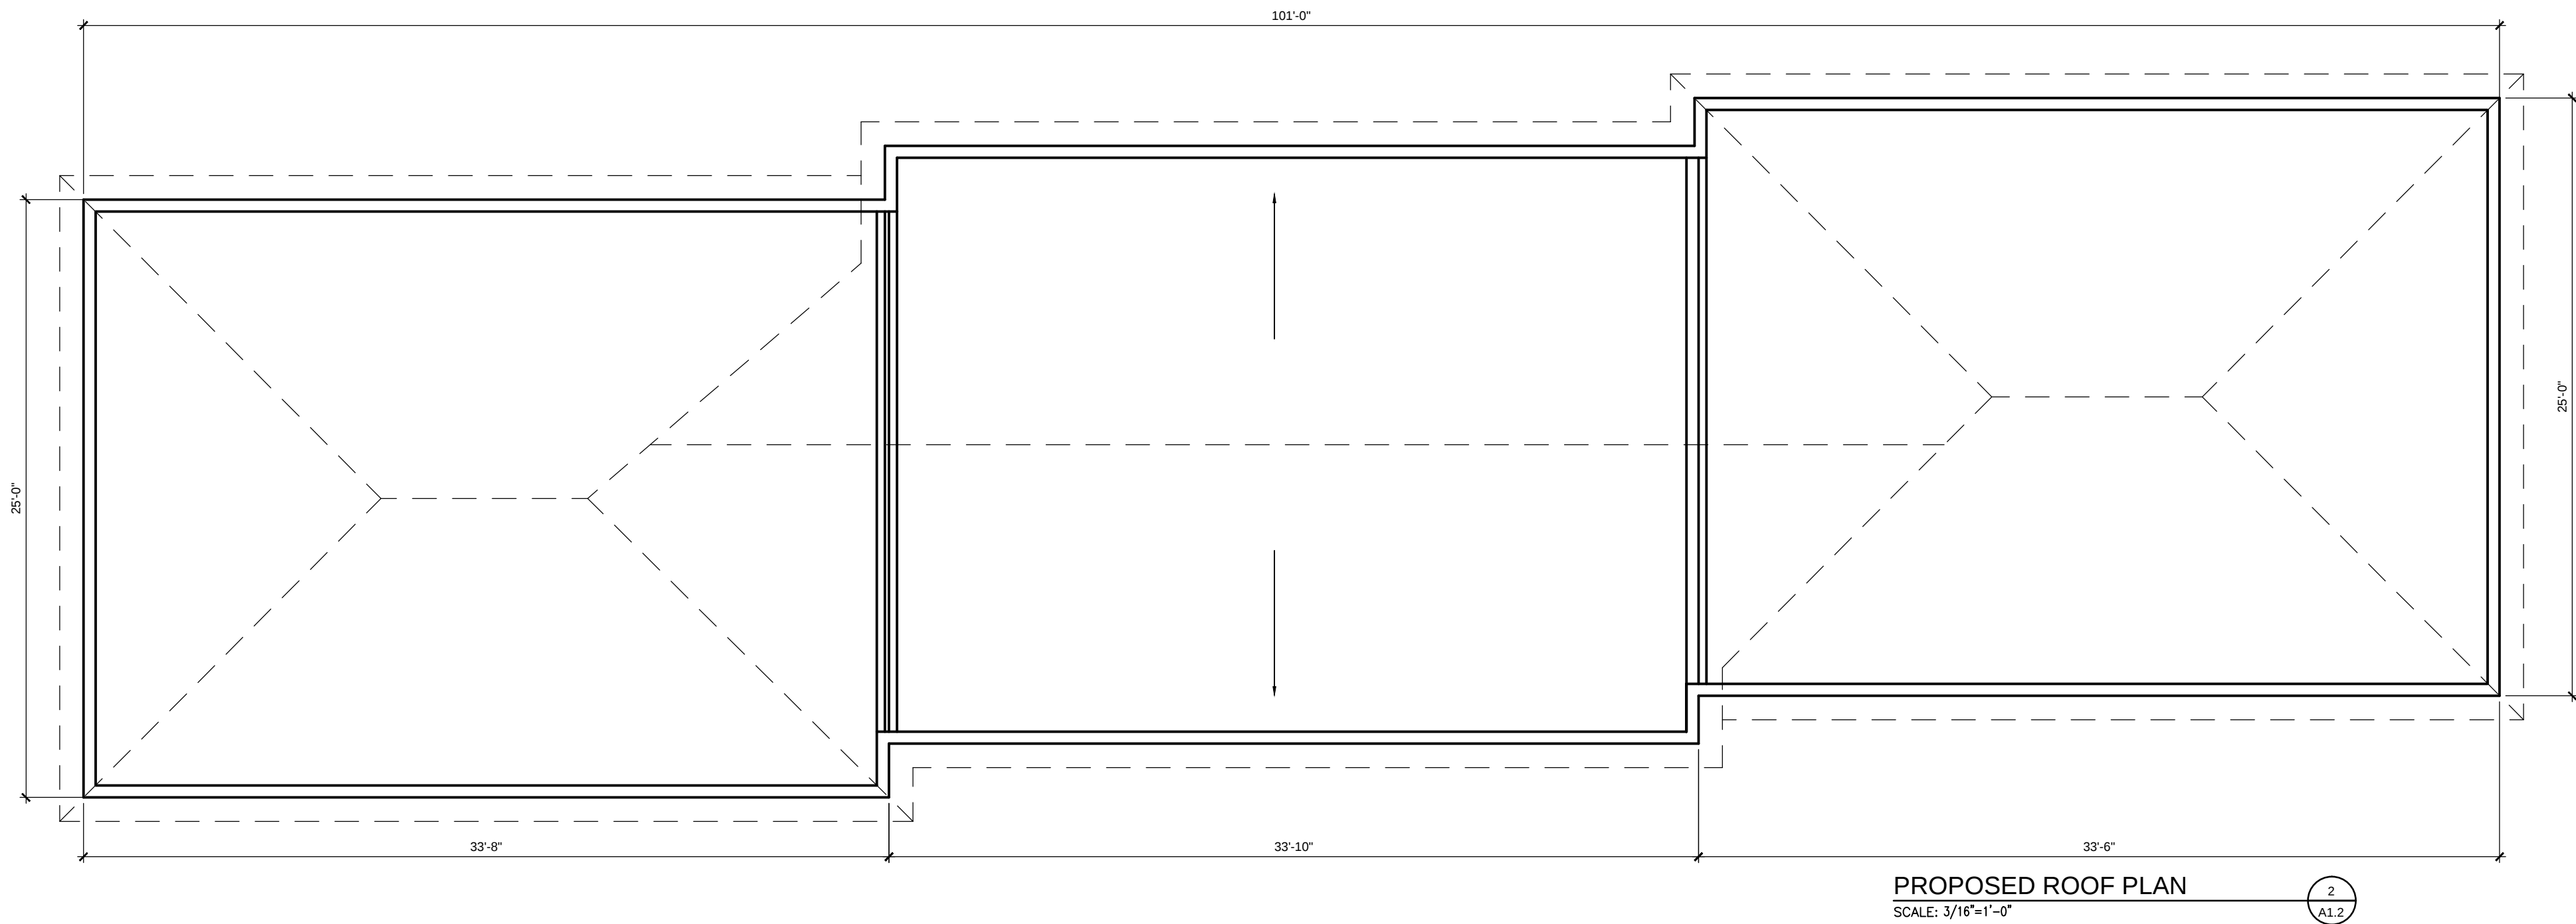

CONSULTANT

REGISTRATION

REVISIONS

NO.	BY	DESCRIPTION	DATE
1	JZ	REVISE TO 3 UNIT	6/27/23

PROJECT

NEW FOUR-UNIT
TOWNHOMES
64 POND ST
WEYMOUTH, MA

PROJECT NO. 21188

SHEET TITLE

PROPOSED
FLOOR PLAN

DRAWN: AF/JZ	DRAWING NO:
SCALE: NOTED	A1.2
DATE: 11-10-21	
CHECKED:	
SHEET OF	



CONSULTANT

REGISTRATION

REVISIONS

NO.	BY	DESCRIPTION	DATE
1	JZ	REVISE TO 3 UNIT	6/27/23

PROJECT

NEW THREE UNIT
TOWNHOMES

64 POND ST.
WEYMOUTH, MA

PROJECT NO. 21188

SHEET TITLE

PROPOSED
ELEVATIONS



DRAWN: AF/JZ	DRAWING NO:
SCALE: NOTED	A2.1
DATE: 02-11-22	
CHECKED:	
SHEET OF	



PROPOSED SOUTHWEST REAR ELEVATION

SCALE: 3/16"=1'-0"

1
A2.2

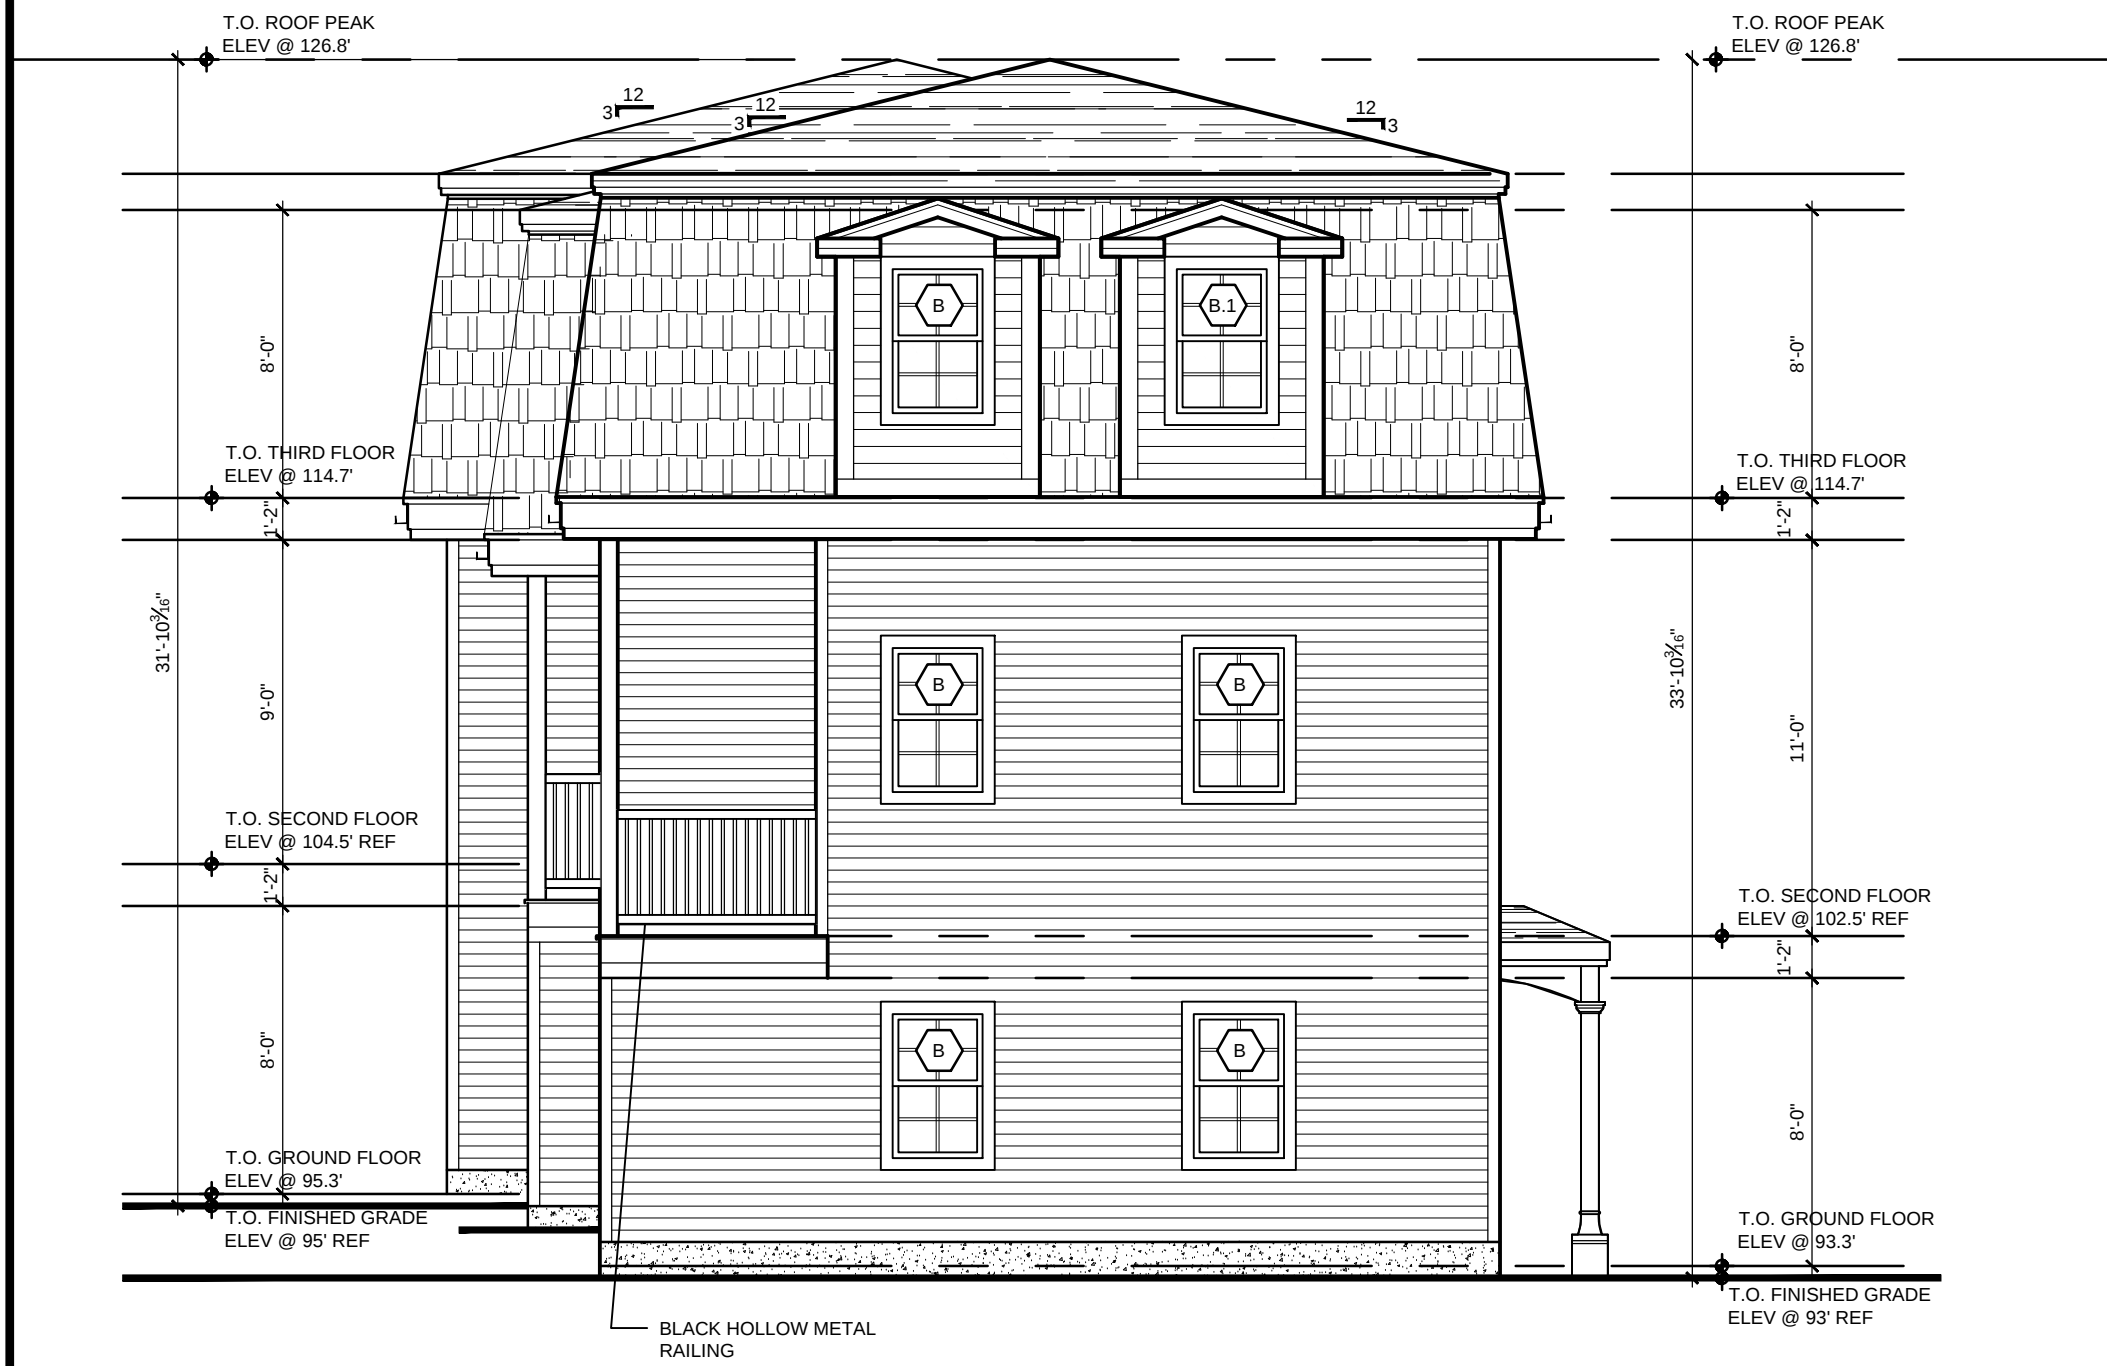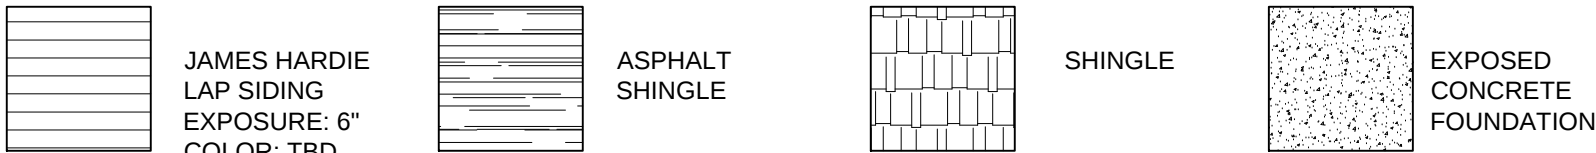

PROPOSED SOUTHEAST RIGHT ELEVATION

SCALE: 3/16"=1'-0"

2
A2.2

CONSULTANT			
REGISTRATION			
REVISIONS			
NO.	BY	DESCRIPTION	DATE
1	JZ	REVISE TO 3 UNIT	6/27/23
PROJECT			
NEW THREE UNIT TOWNHOMES			
64 POND ST. WEYMOUTH, MA			
PROJECT NO. 21188			
SHEET TITLE			
PROPOSED ELEVATIONS			
DRAWN	AF/JZ	DRAWING NO:	
SCALE:	NOTED	A2.2	
DATE:	02-11-22		
CHECKED:			
SHEET	OF		