

# 46 Union Street Condos

Preliminary - Work in process



Front Perspective Rendering



Photo of Existing Conditions



Photo of Existing Conditions



Front Perspective Rendering



Photo of Existing Conditions



Photo of Existing Conditions



# 46 Union Street Condos

Preliminary - Work in process



Front Perspective Rendering



Photo of Existing Conditions



Photo of Existing Conditions



Front Perspective Rendering




# 46 Union Street Condos

Preliminary - Work in process



# 46 Union Street Condos

Preliminary - Work in process

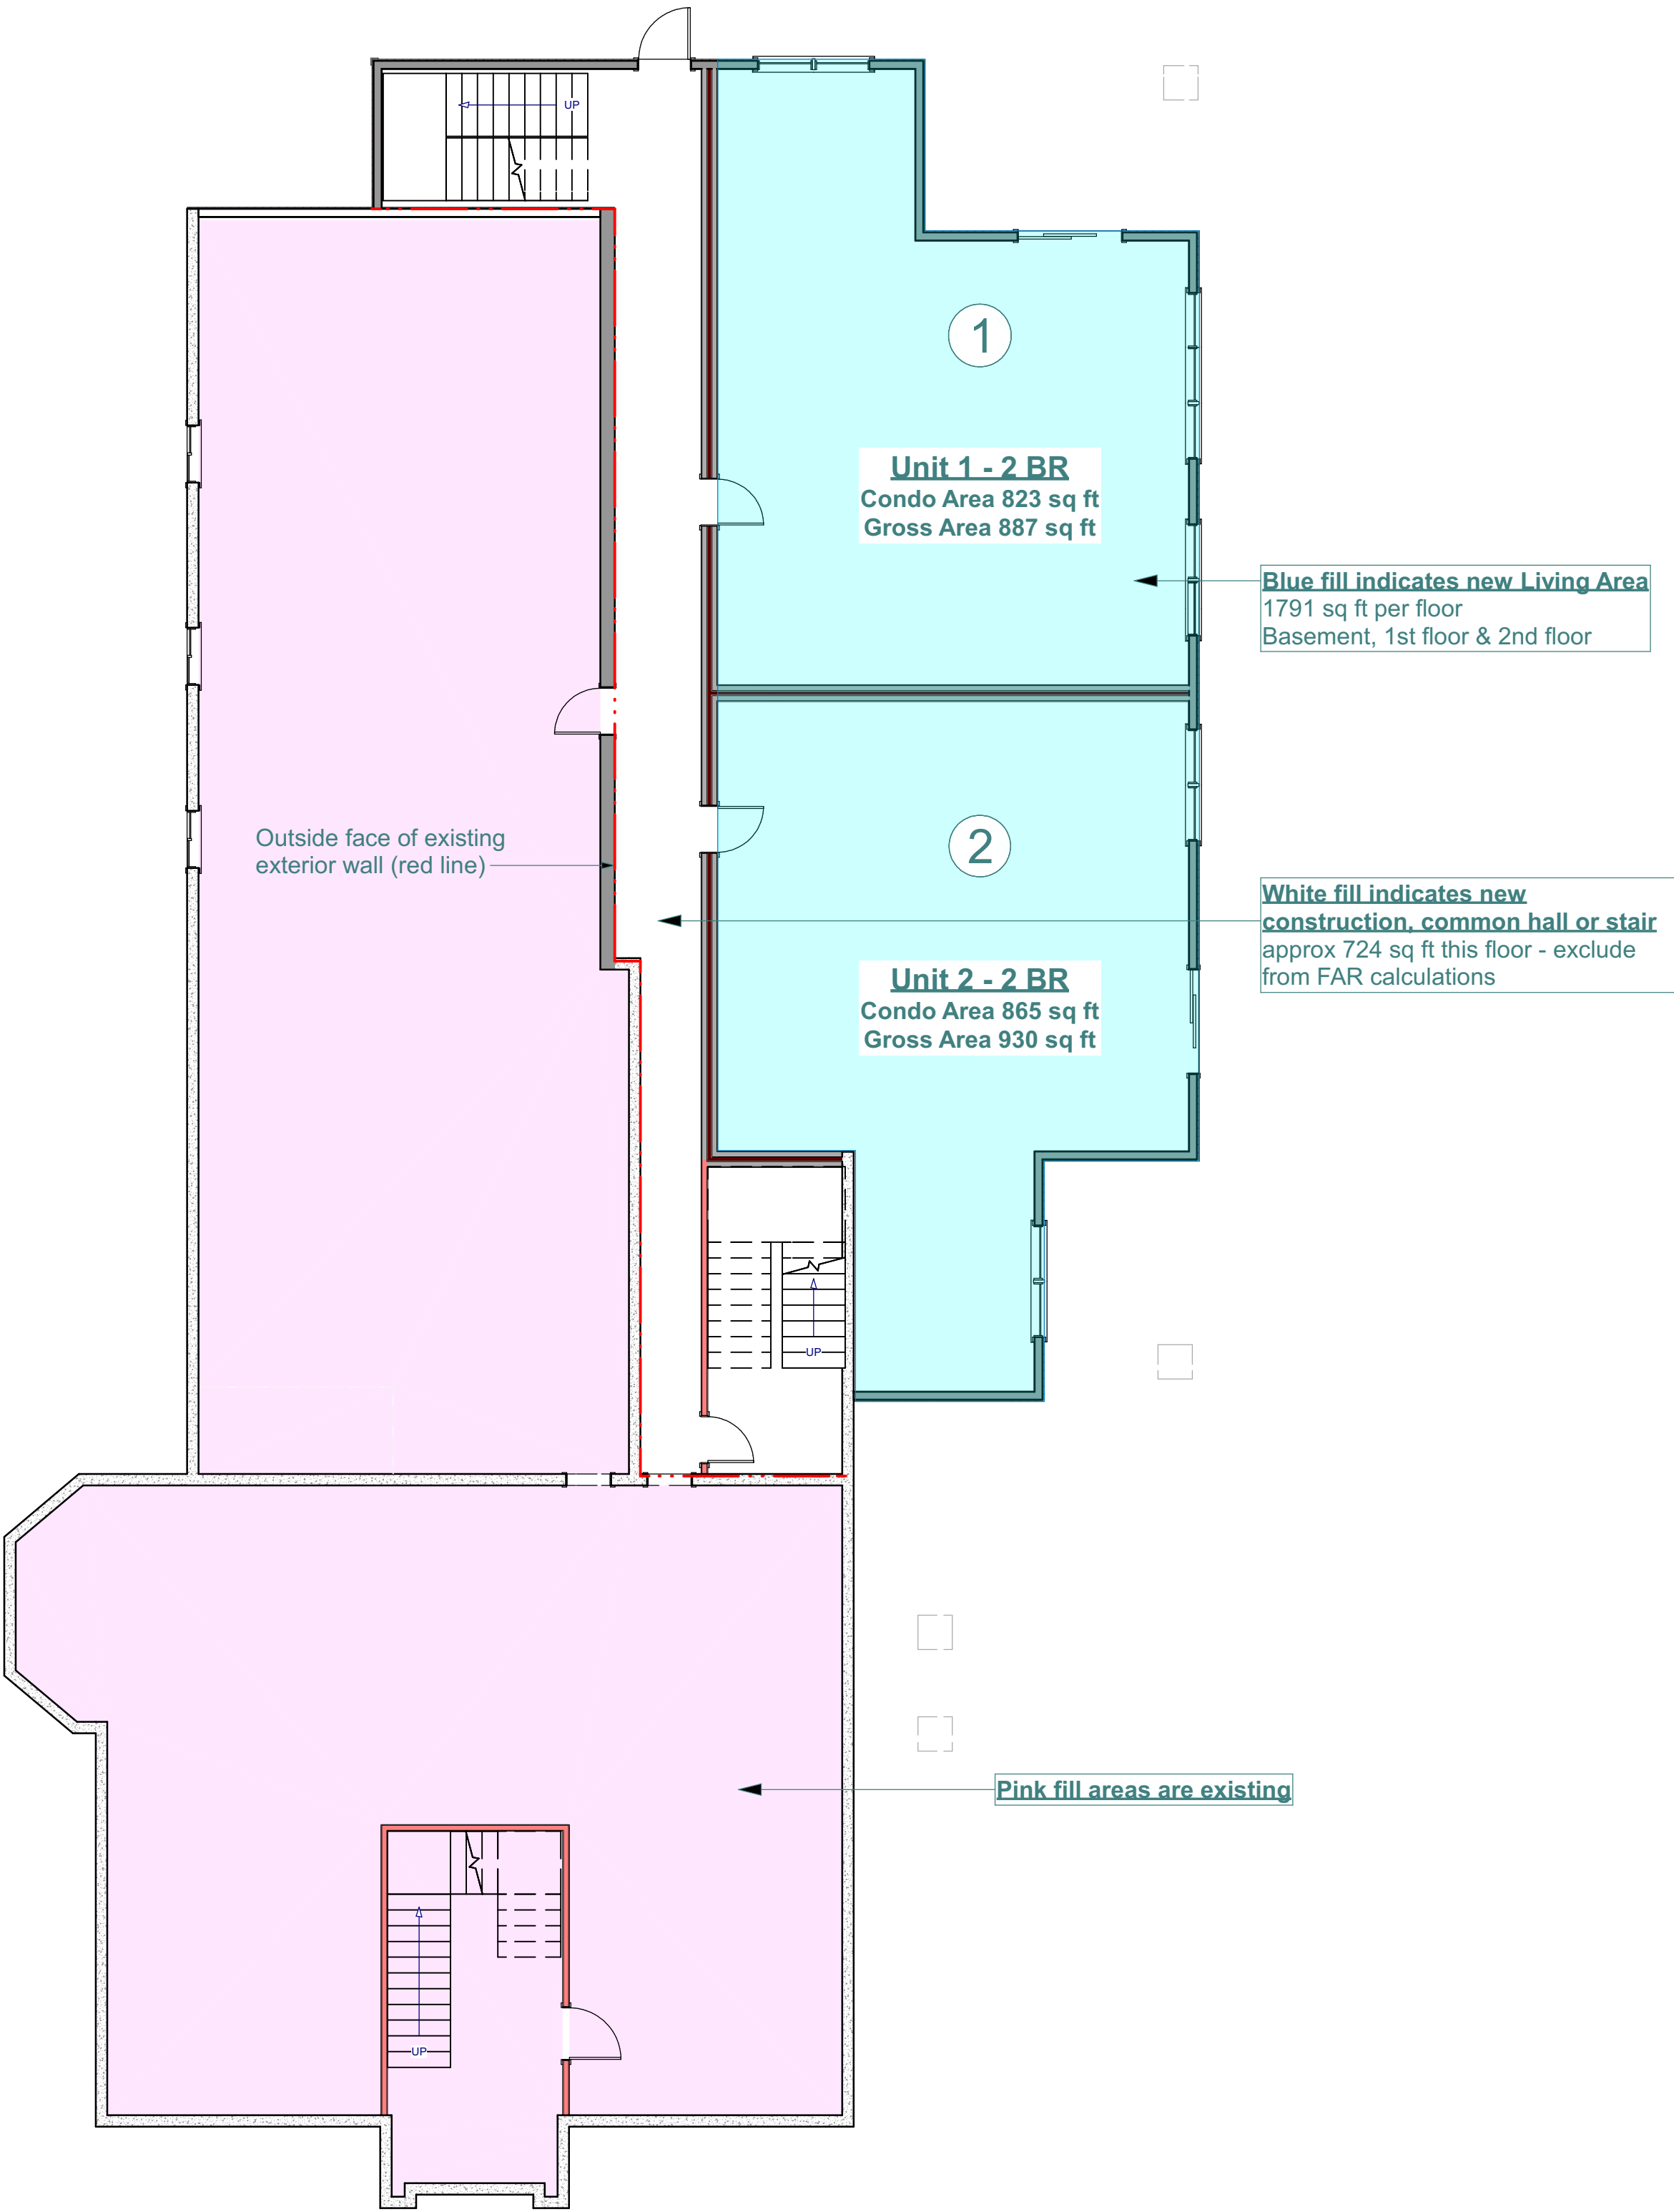


**Foundation Plan**  
Scale: 1/8" = 1'-0"



# 46 Union Street Condos


Preliminary - Work in process

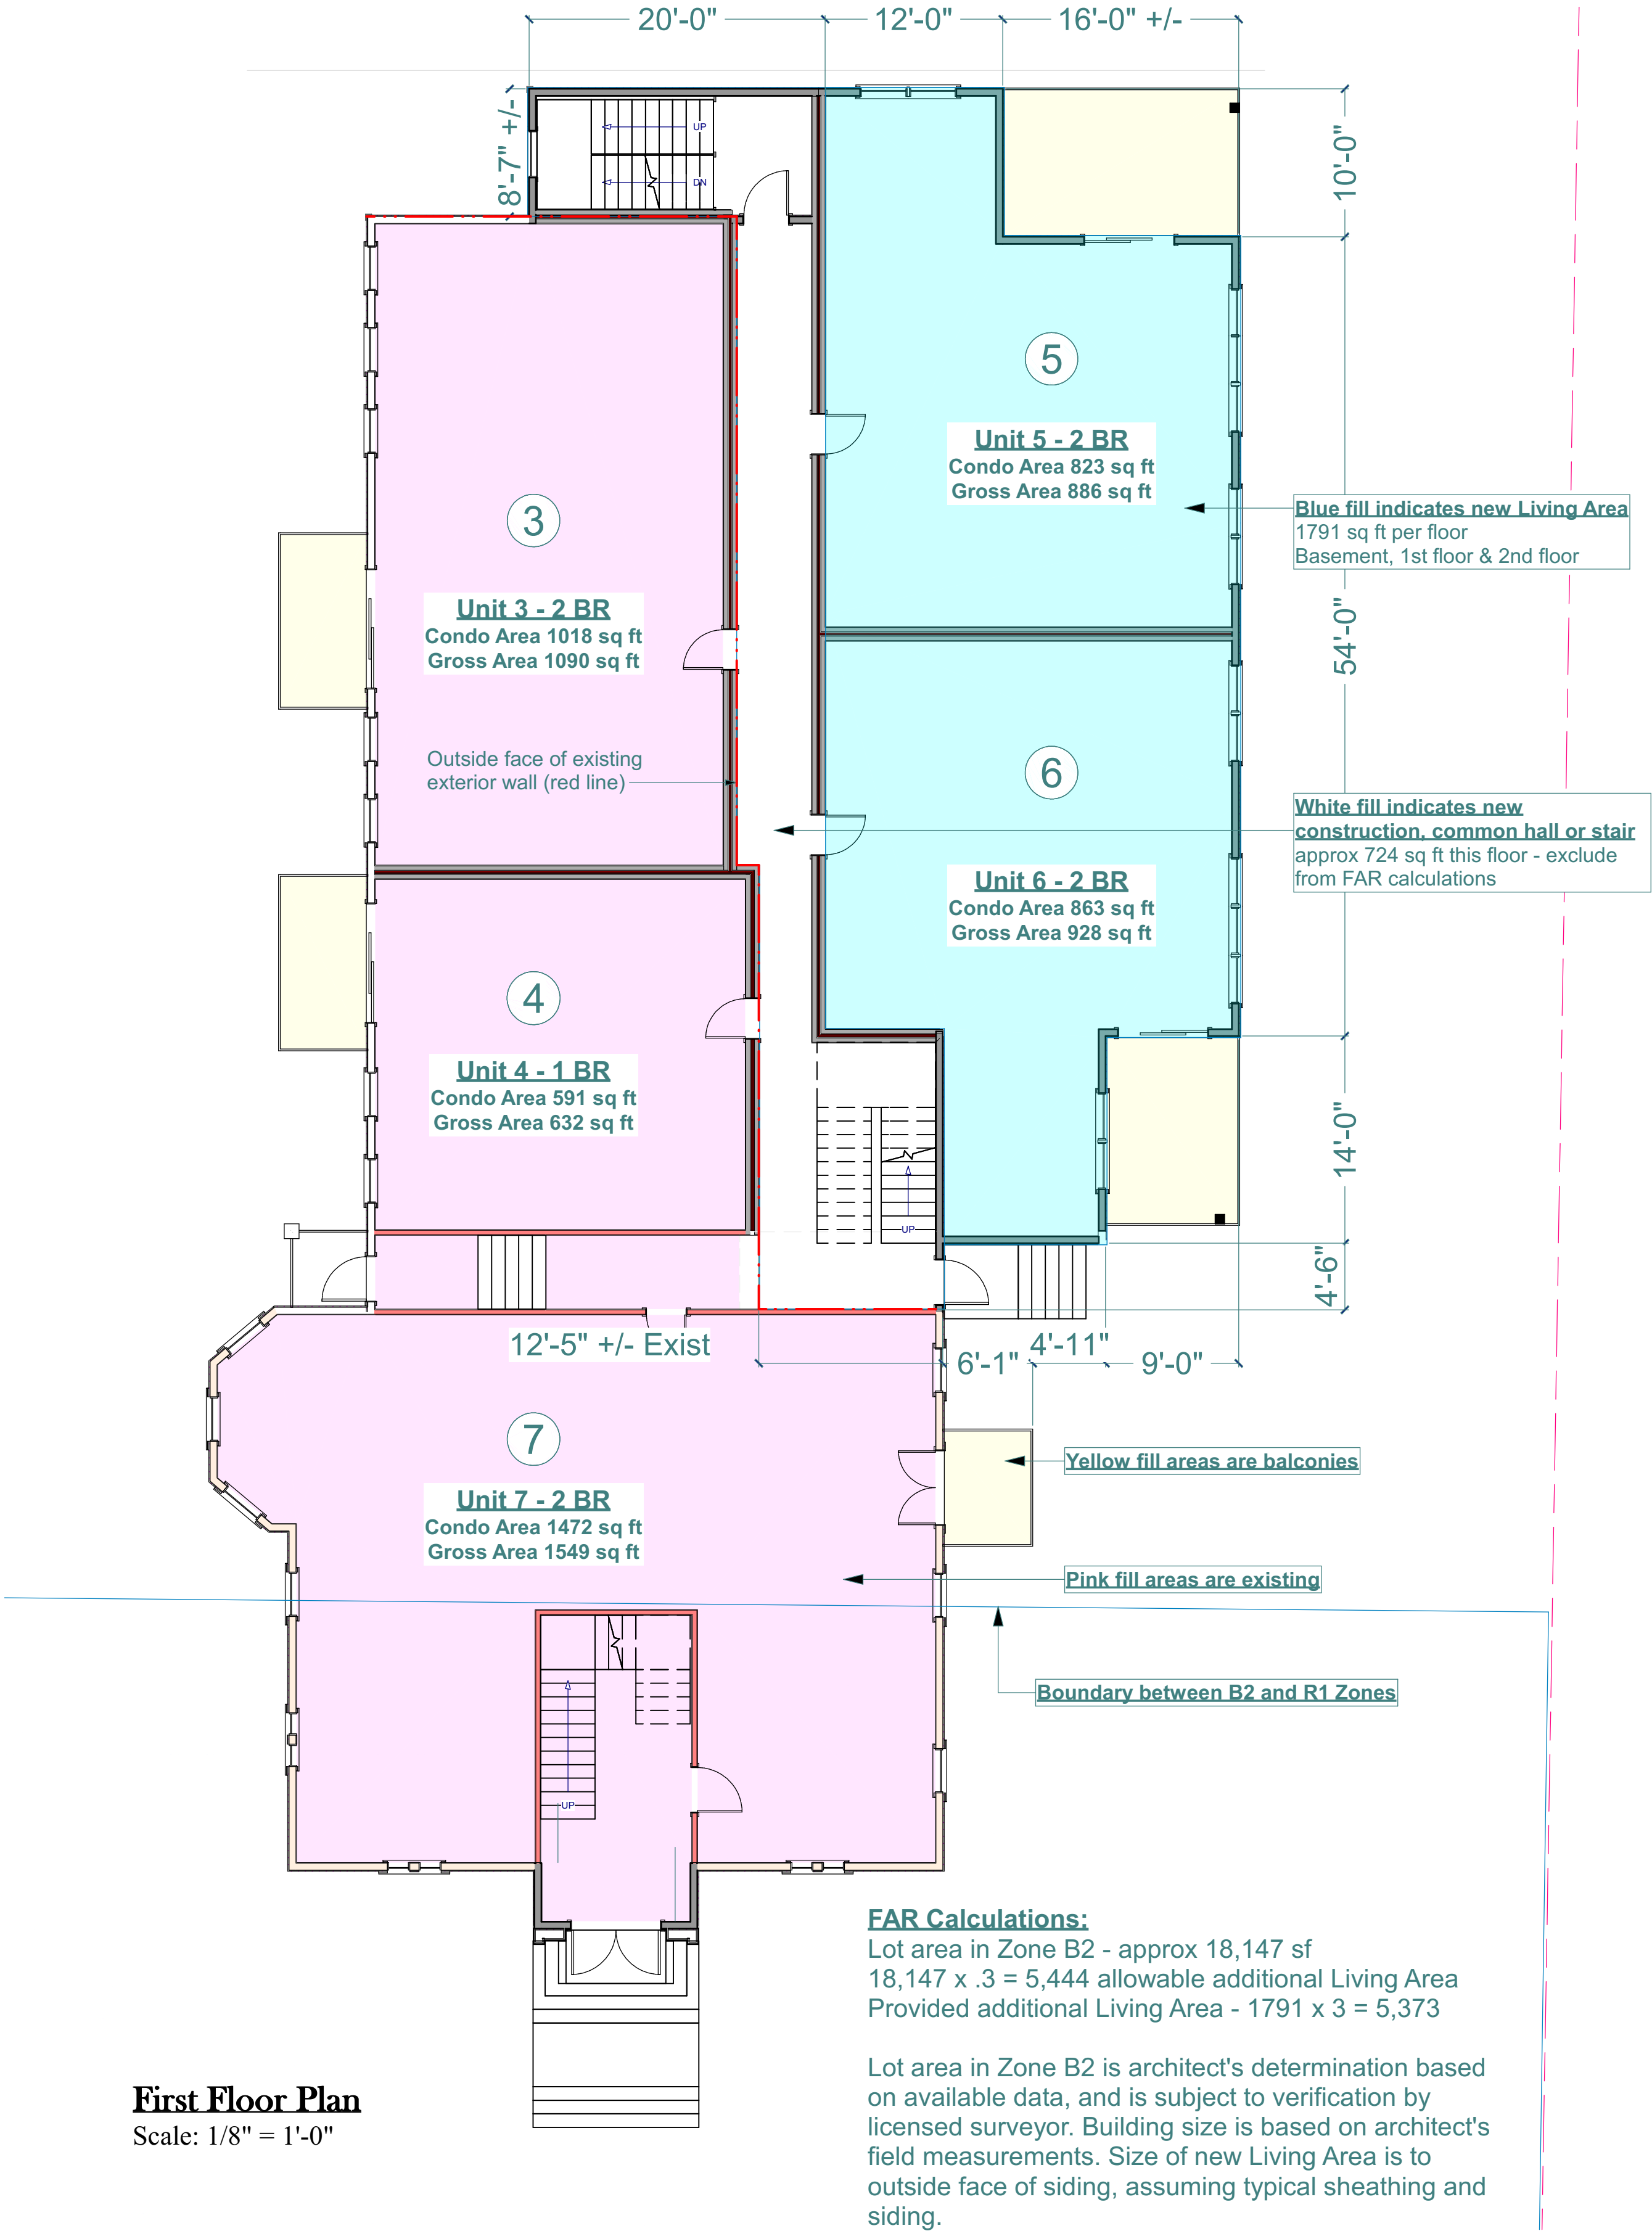



# 46 Union Street Condos

Preliminary - Work in process

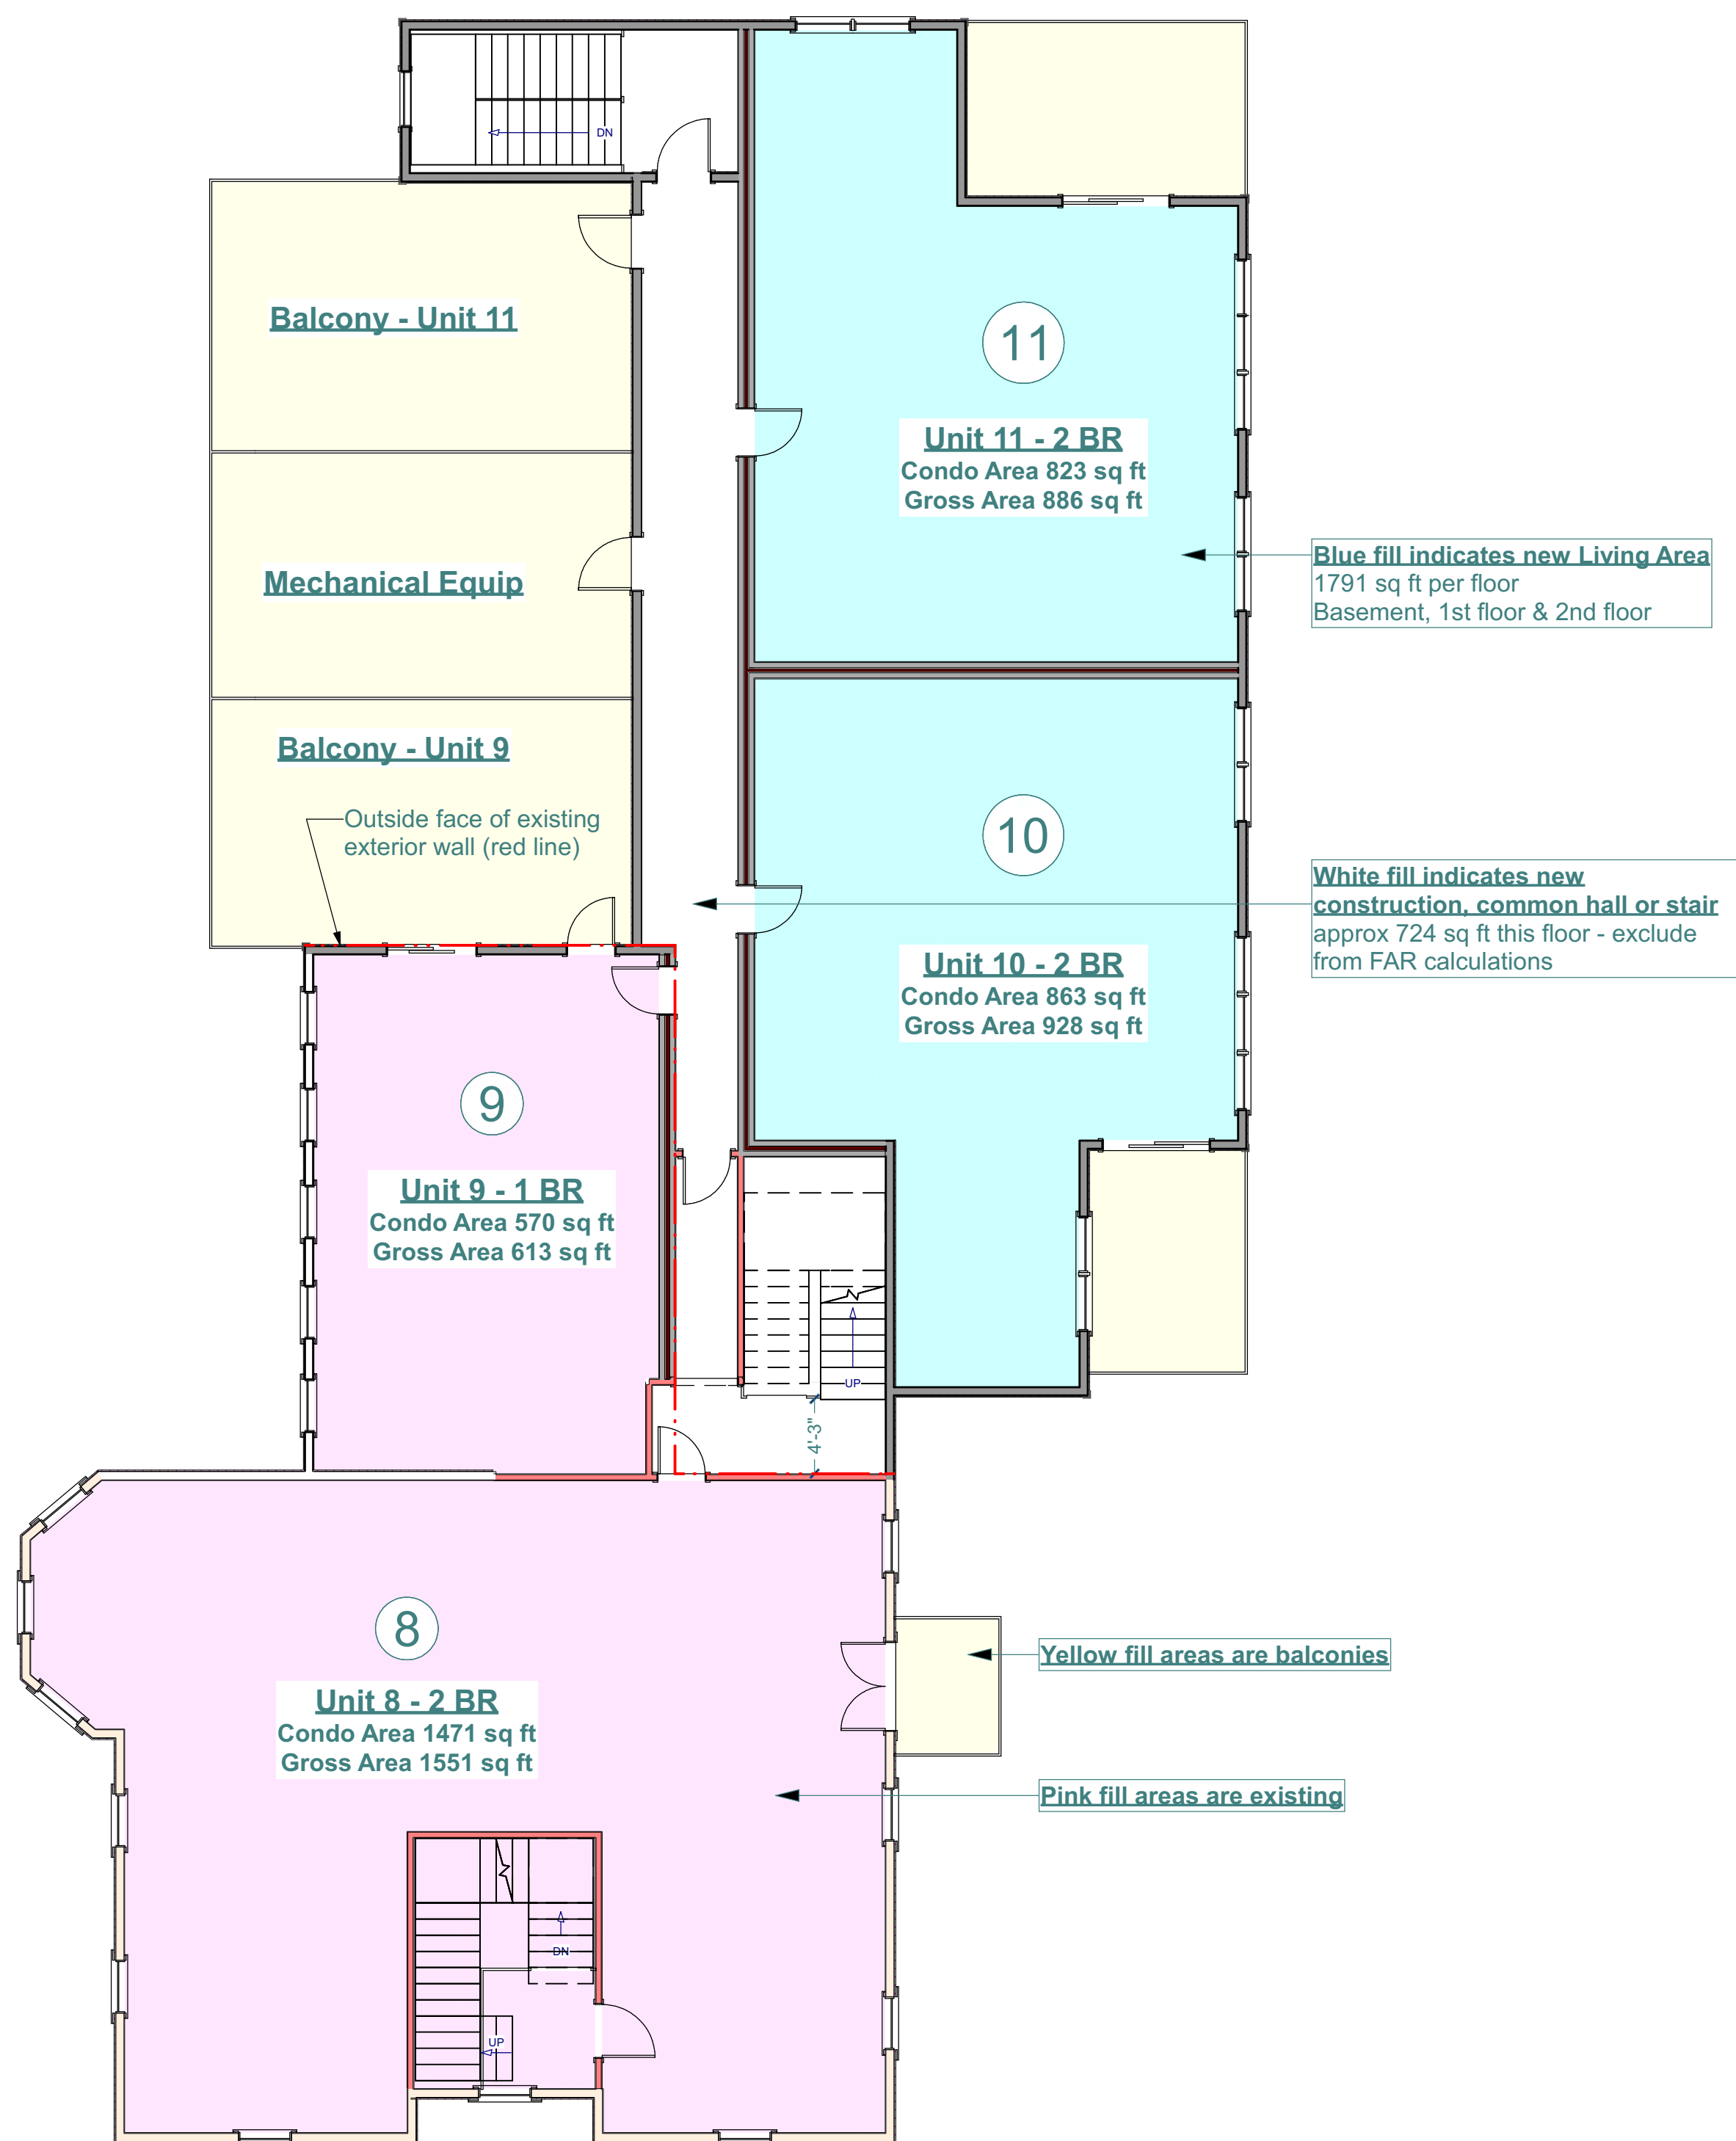


## Second Floor Plan

Scale: 1/8" = 1'-0"



# 46 Union Street Condos

Preliminary - Work in process

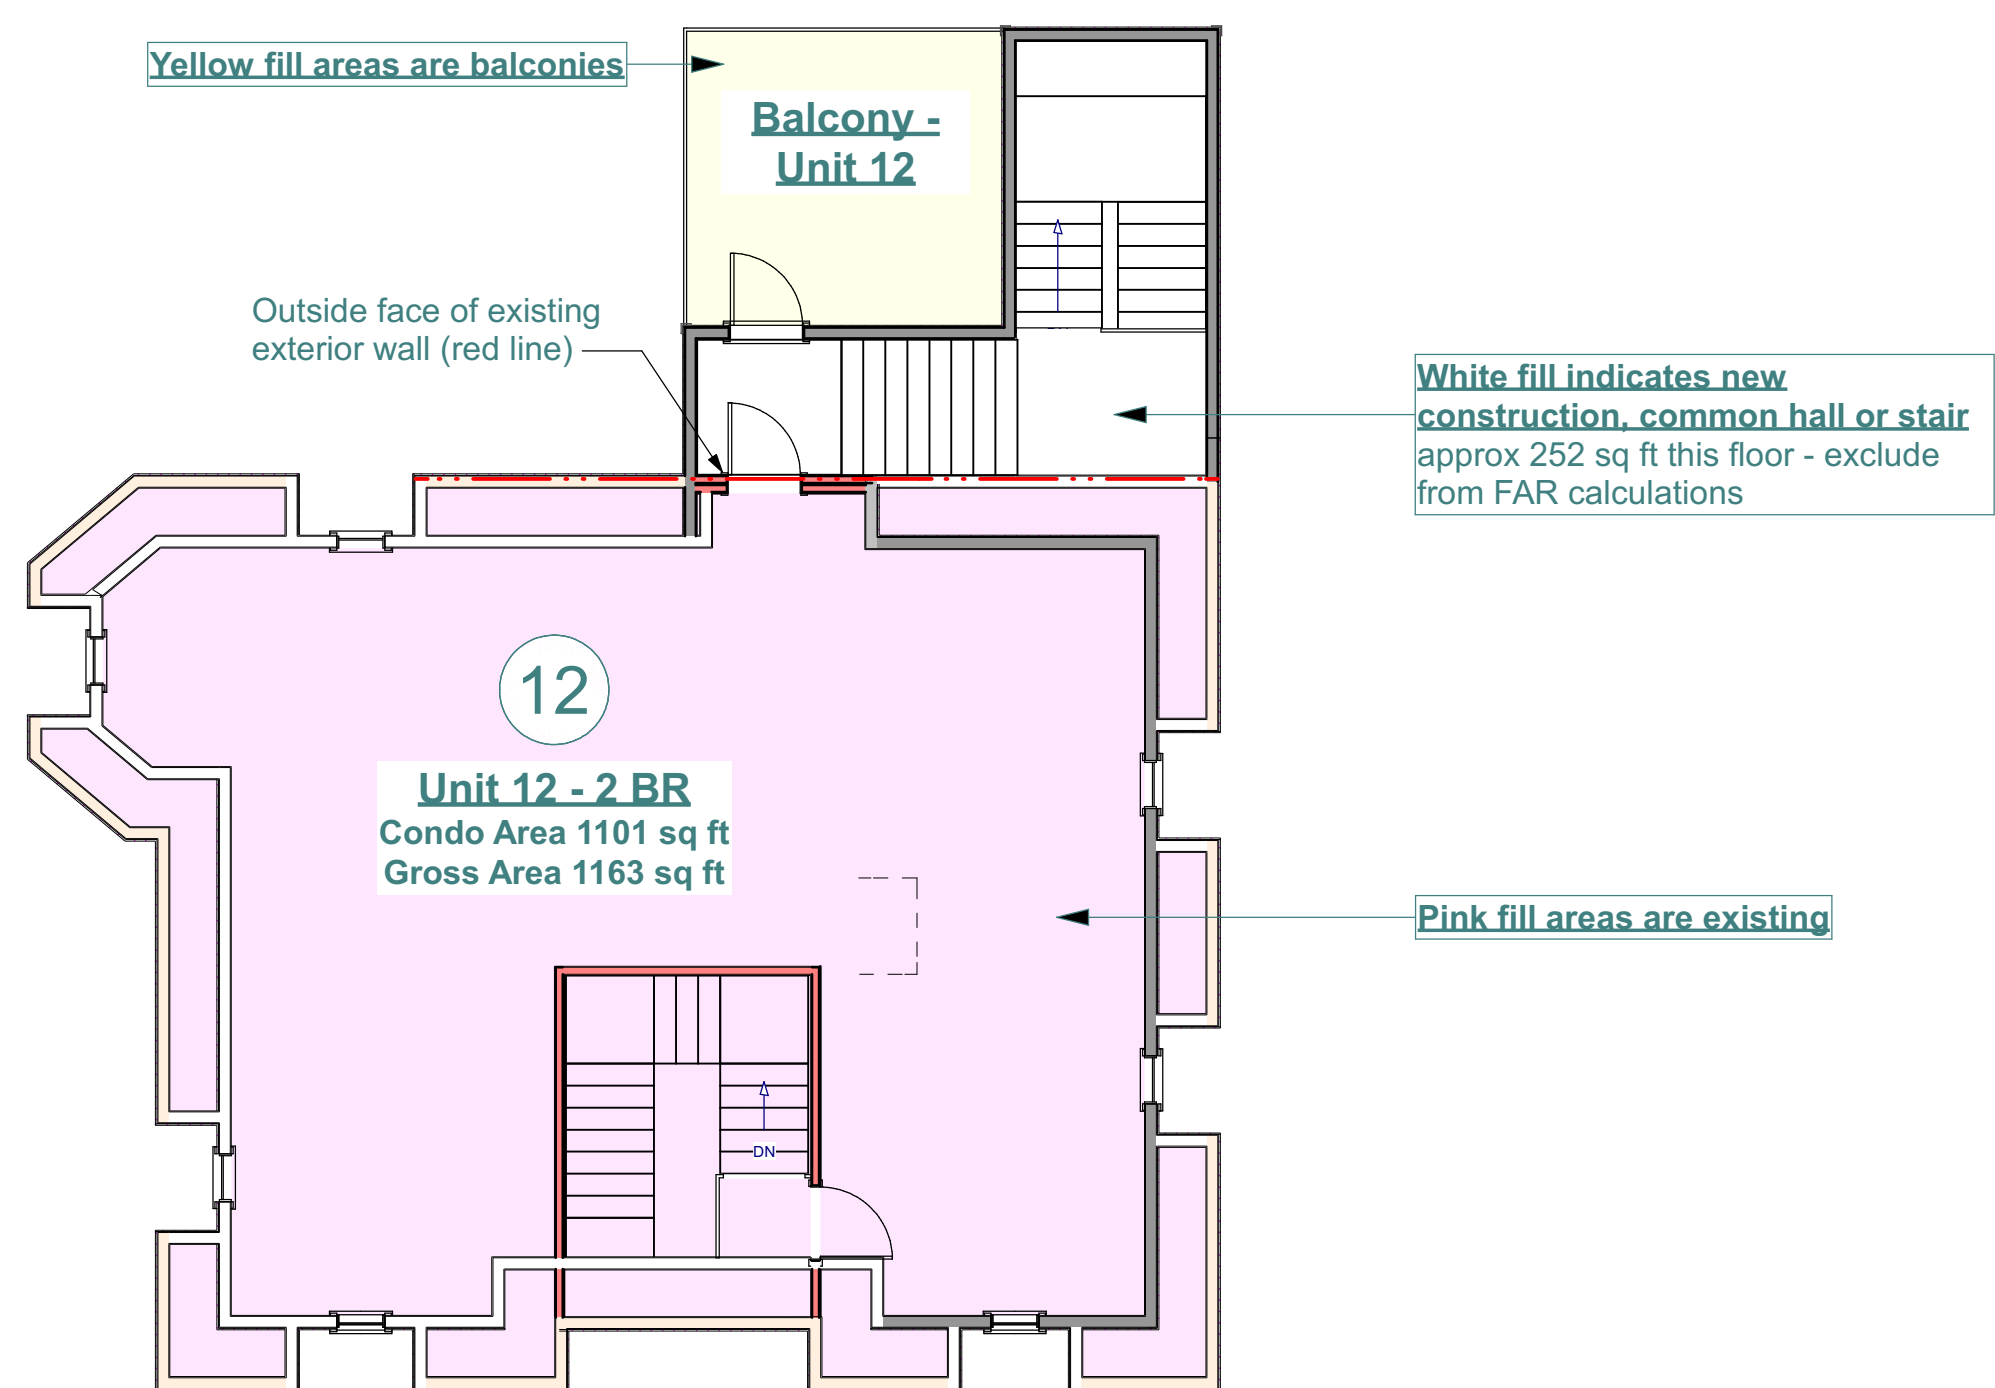

**Third Floor Plan**  
Scale: 1/8" = 1'-0"



# 46 Union Street Condos

Preliminary - Work in process



Front Elevation



Rear Elevation



Left Elevation



Right Elevation