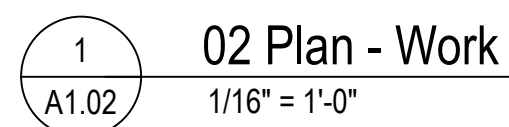


The site plan shows a large building complex with various rooms and outdoor areas. The building is divided into several wings and sections. Key areas include:

- Rooms and Spaces:**
 - 1BDRM + DEN (102, 708 SF)
 - 1BDRM L (103, 628 SF)
 - 1BDRM (104, 561 SF)
 - 1BDRM (105, 500 SF)
 - 1BDRM L (106, 641 SF)
 - 1BDRM (107, 560 SF)
 - 1BDRM (108, 560 SF)
 - 2BDRM (109, 946 SF)
 - STAIRS (171)
 - CHapel (114, 782 SF)
 - DISCOVERY (116, 213 SF)
 - MARKETING (115, 181 SF)
 - ADMIN OFFICES (301, 813 SF)
 - RECEP (118, 145 SF)
 - PUB (119, 1069 SF)
 - ACTIVITY (120, 586 SF)
 - THEATER (121, 870 SF)
 - 2BDRM (122, 896 SF)
 - 2BDRM (123, 866 SF)
 - 1BDRM L (124, 878 SF)
 - 1BDRM (125, 590 SF)
 - 1BDRM (126, 560 SF)
 - STUDIO (128A, 400 SF)
 - 1BDRM L (127, 626 SF)
 - 1BDRM (129, 555 SF)
 - 1BDRM (130, 544 SF)
 - 1BDRM L (131, 583 SF)
 - 1BDRM (132, 538 SF)
 - 1BDRM + DEN (133, 809 SF)
 - 1BDRM L (134, 673 SF)
 - 2BDRM (135, 875 SF)
 - 1BDRM (141, 562 SF)
 - 1BDRM (142, 561 SF)
 - 1BDRM + DEN (144, 872 SF)
 - 1BDRM (151, 500 SF)
 - 1BDRM (152, 872 SF)
 - 1BDRM L (153, 604 SF)
 - 2BDRM (154, 1018 SF)
 - SALON (155, 566 SF)
 - TOILET (156, 80 SF)
 - DINING (160, 3643 SF)
 - PRIV. DINING (294, 235 SF)
 - SERVING (163, 234 SF)
 - OFF (162, 139 SF)
 - KITCHEN (164, 1512 SF)
 - WATER/FIRE PUMP (165, 352 SF)
 - LAUNDRY (113, 140 SF)
 - TRASH (112, 144 SF)
 - STAFF LOUNGE (111, 379 SF)
 - STAIRS (170)
 - JC (158, 150 SF)
 - MENS (159, 312 SF)
 - WOMENS (161, 273 SF)
 - REC (166, 162 SF)
 - 1BDRM + DEN (147, 787 SF)
 - 1BDRM (148, 882 SF)
 - 1BDRM (149, 560 SF)
 - 1BDRM (150, 560 SF)
 - 1BDRM (145, 560 SF)
 - 1BDRM (146, 560 SF)
 - 1BDRM + DEN (143, 872 SF)
 - 1BDRM (140, 563 SF)
 - 1BDRM (139, 563 SF)
 - 1BDRM (138, 564 SF)
 - 1BDRM + DEN (137, 783 SF)
- Outdoor Areas:**
 - COURTYARD
 - LANDSCAPE AREA
 - WETLAND
- Infrastructure:**
 - DELIVERY DRIVEWAY
 - 5FT WIDE CONCRETE SIDEWALK (TYP.)
 - WALL
 - VCC
 - STAIRS
 - RAMP
 - TRASH COMPACTOR

The plan also includes a table of unit counts in the top left corner:

UNIT COUNTS	
STUDIO:	5
ONE BEDROOM:	61
ONE BEDROOM LARGE:	32
ONE BEDROOM + DEN:	29
TWO BEDROOM:	20
TOTAL	147

[illegible]

SCALE:	1/16" = 1'-0"
JOB. NO.:	Project Number
PM:	PM
PROJECT NORTH 	DRAWING NO. A1.02



ELKSY DEVELOPMENT, LLC
WEYMOUTH, MA
PLEASANT AND WASHINGTON STREET

OVERALL SECOND FLOOR PLAN

**PRELIMINARY
NOT FOR
CONSTRUCTION**


MICHAEL STANCZAK
REGISTERED ARCHITECT
PA. REG# RA408583



MEYER
ARCHITECTURE + INTERIORS

MEYER DESIGN, INC. • MEYER ARCHITECTS, INC.
227 EAST LANCASTER AVENUE • AROMORE, PA. 19003-2304
VOICE • 610.649.8500 FAX • 610.649.8509
EMAIL • info@meyerdesigninc.com

© 2021 MEYER DESIGN, INC MEYER ARCHITECTS, INC ALL RIGHTS RESERVED

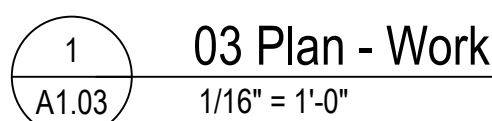

1/16" = 1'-0"
Project Number
PM
DRAWING NO.

DRAWING NO.
A1.03

[illegible]

PROGRESS PRINT
08.12.22

OVERALL THIRD FLOOR PLAN

ELKSY DEVELOPMENT, LLC
WEYMOUTH, MA
PLEASANT AND WASHINGTON STREET

Township



PRELIMINARY
NOT FOR
CONSTRUCTION

MICHAEL STANCZAK
REGISTERED ARCHITECT
PA. REG# RA408583

MEYER
ARCHITECTURE + INTERIORS


MEYER DESIGN, INC. • MEYER ARCHITECTS, INC.
227 EAST LANCASTER AVENUE • ARDMORE, PA 19003-2304
VOICE • 610.649.8500 FAX • 610.649.8509
EMAIL • info@meyersdesigninc.com

© 2021 MEYER DESIGN, INC MEYER ARCHITECTS, INC ALL RIGHTS RESERVED

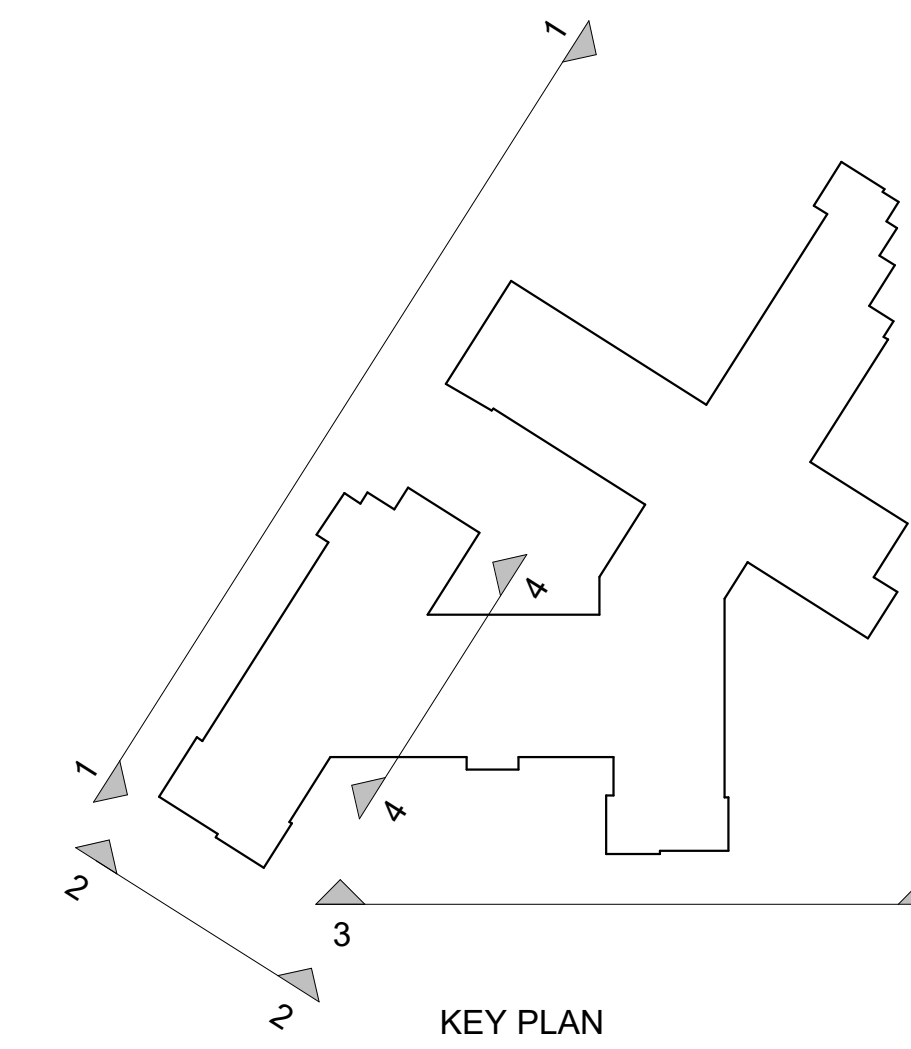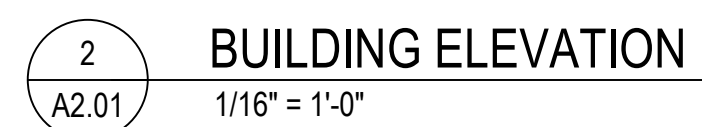[illegible]

SCALE:	As indicated
JOB. NO.:	Project Number
PM:	PM
PROJECT NORTH 	DRAWING NO. A2.01

NOTE: THIS DRAWING IS BASED UPON PLANS RECEIVED BY OUR OFFICE FROM THE BUILDING OWNER AND HAVE NOT BEEN FIELD MEASURED BY MEYER DESIGN INC. ACTUAL FIELD CONDITIONS MAY VARY.

 
[illegible]

SCALE:	1/4" = 1'-0"
JOB. NO.:	Project Number
PM:	PM
PROJECT NORTH	DRAWING NO.
	A3.01

**ELKSY DEVELOPMENT, LLC
WEYMOUTH, MA**
PLEASANT AND WASHINGTON STREET
Township

PRELIMINARY
NOT FOR
CONSTRUCTION

MICHAEL STANCZAK
REGISTERED ARCHITECT
PA REG# RA408583

 

MEYER
ARCHITECTURE + INTERIORS

MEYER DESIGN, INC. • MEYER ARCHITECTS, INC.
227 EAST LANCASTER AVENUE • ARDMORE, PA 19003-2304
VOICE • 610.649.8500 FAX • 610.649.9509
EMAIL • info@meyersdesigninc.com

© 2021 MEYER DESIGN, INC MEYER ARCHITECTS, INC ALL RIGHTS RESERVED