



EXISTING FLOOR PLAN

SCALE: 1/4"=1'-0"

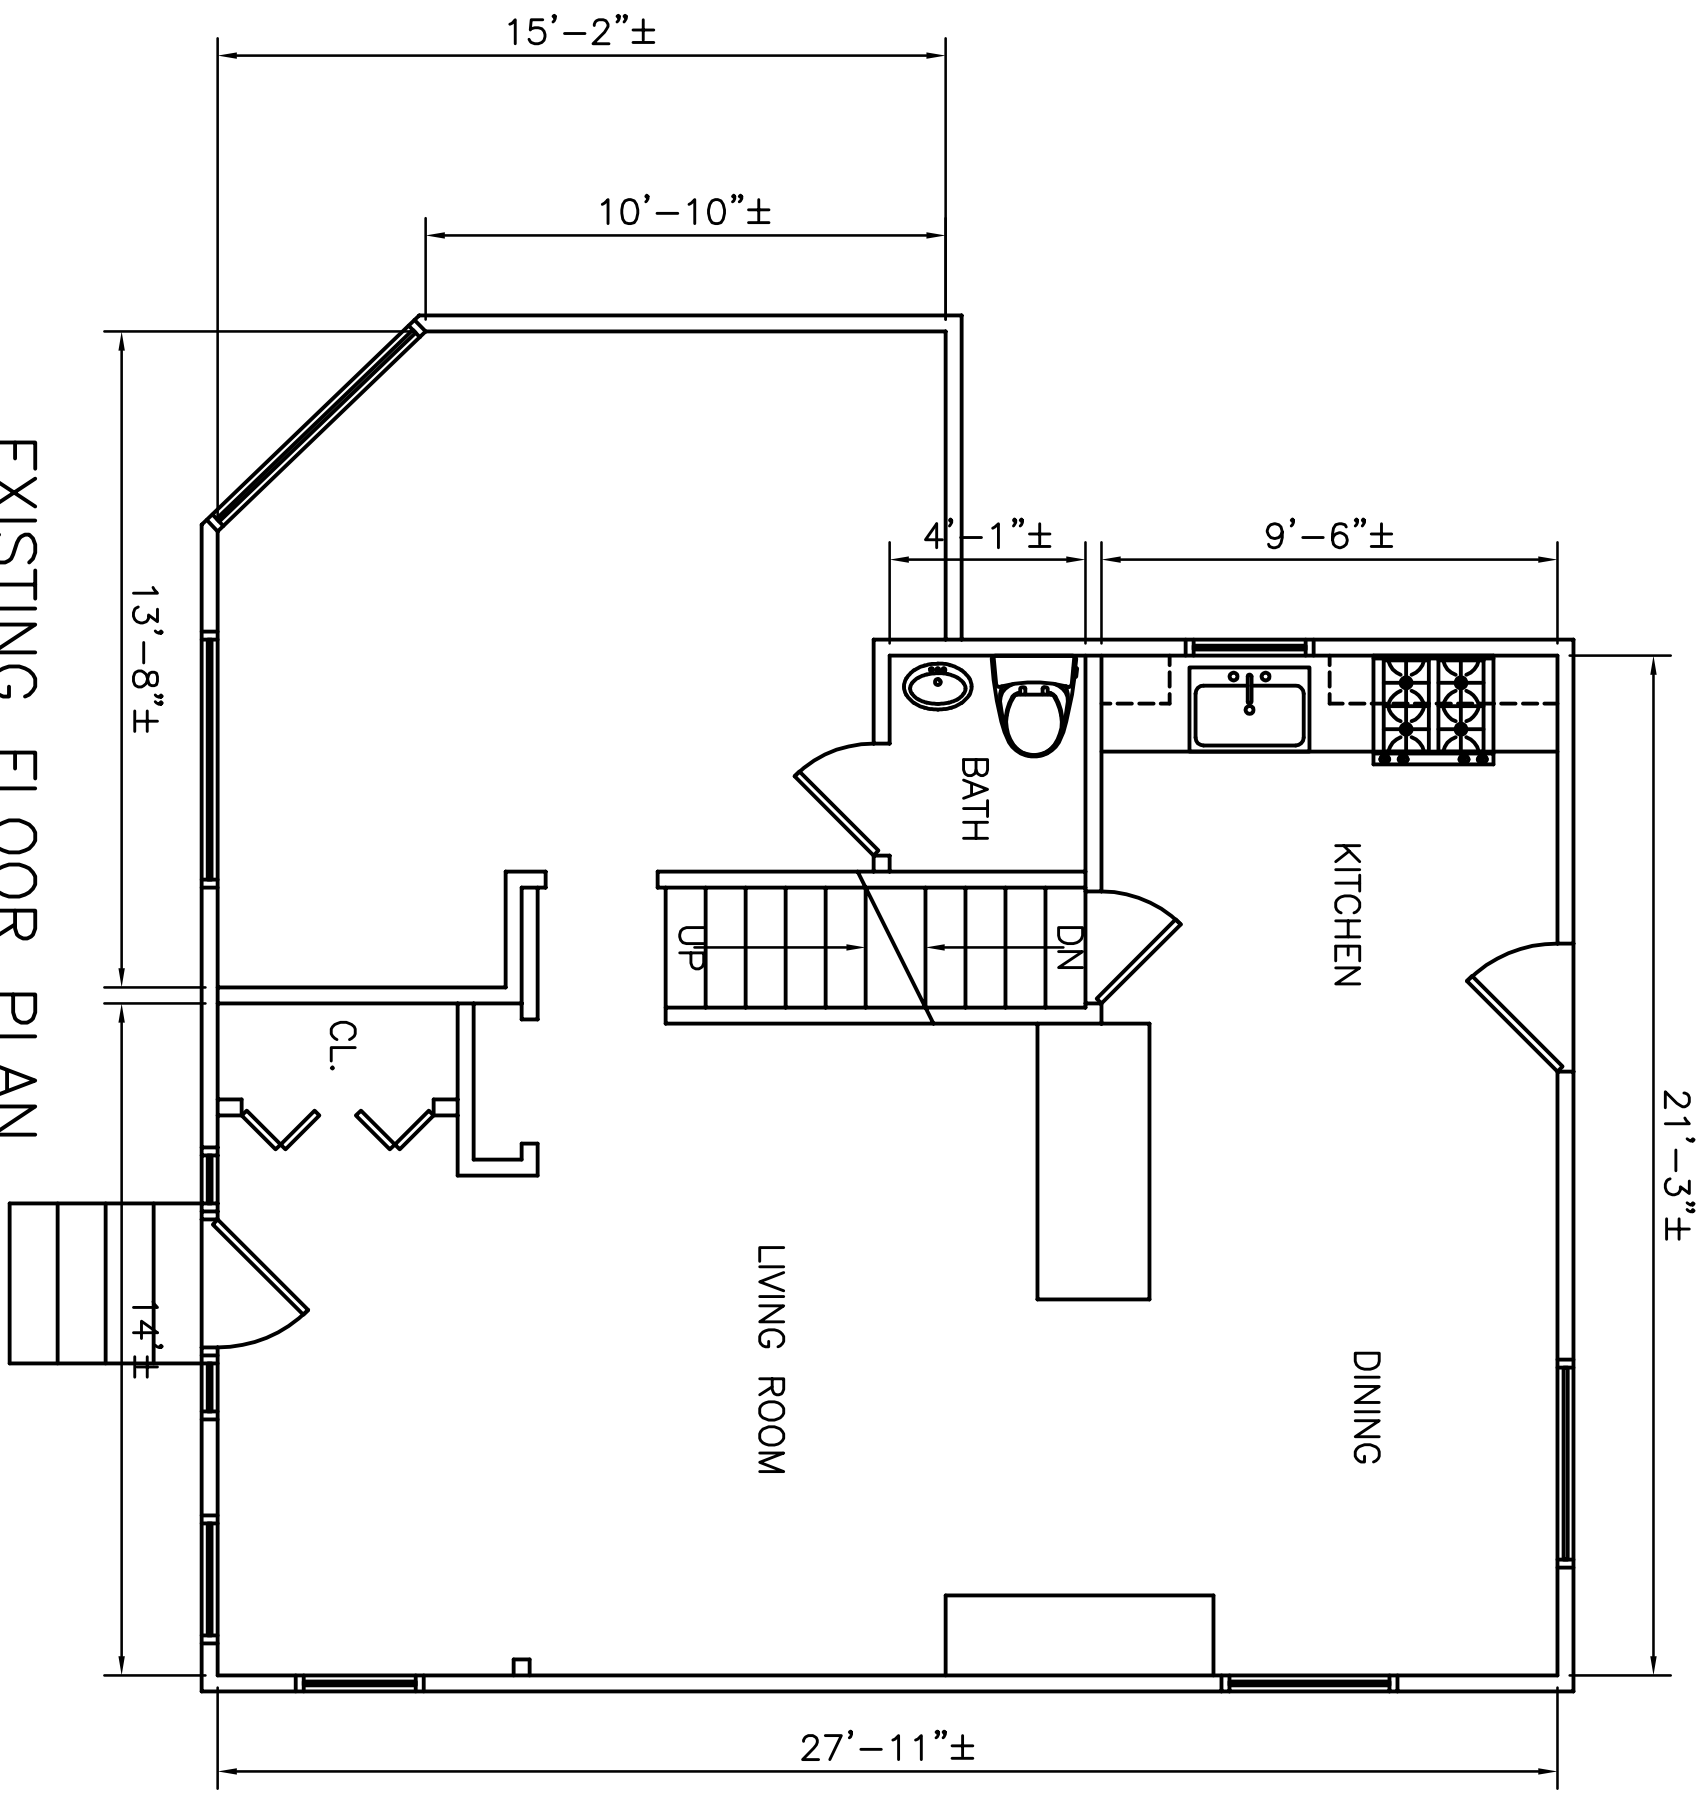

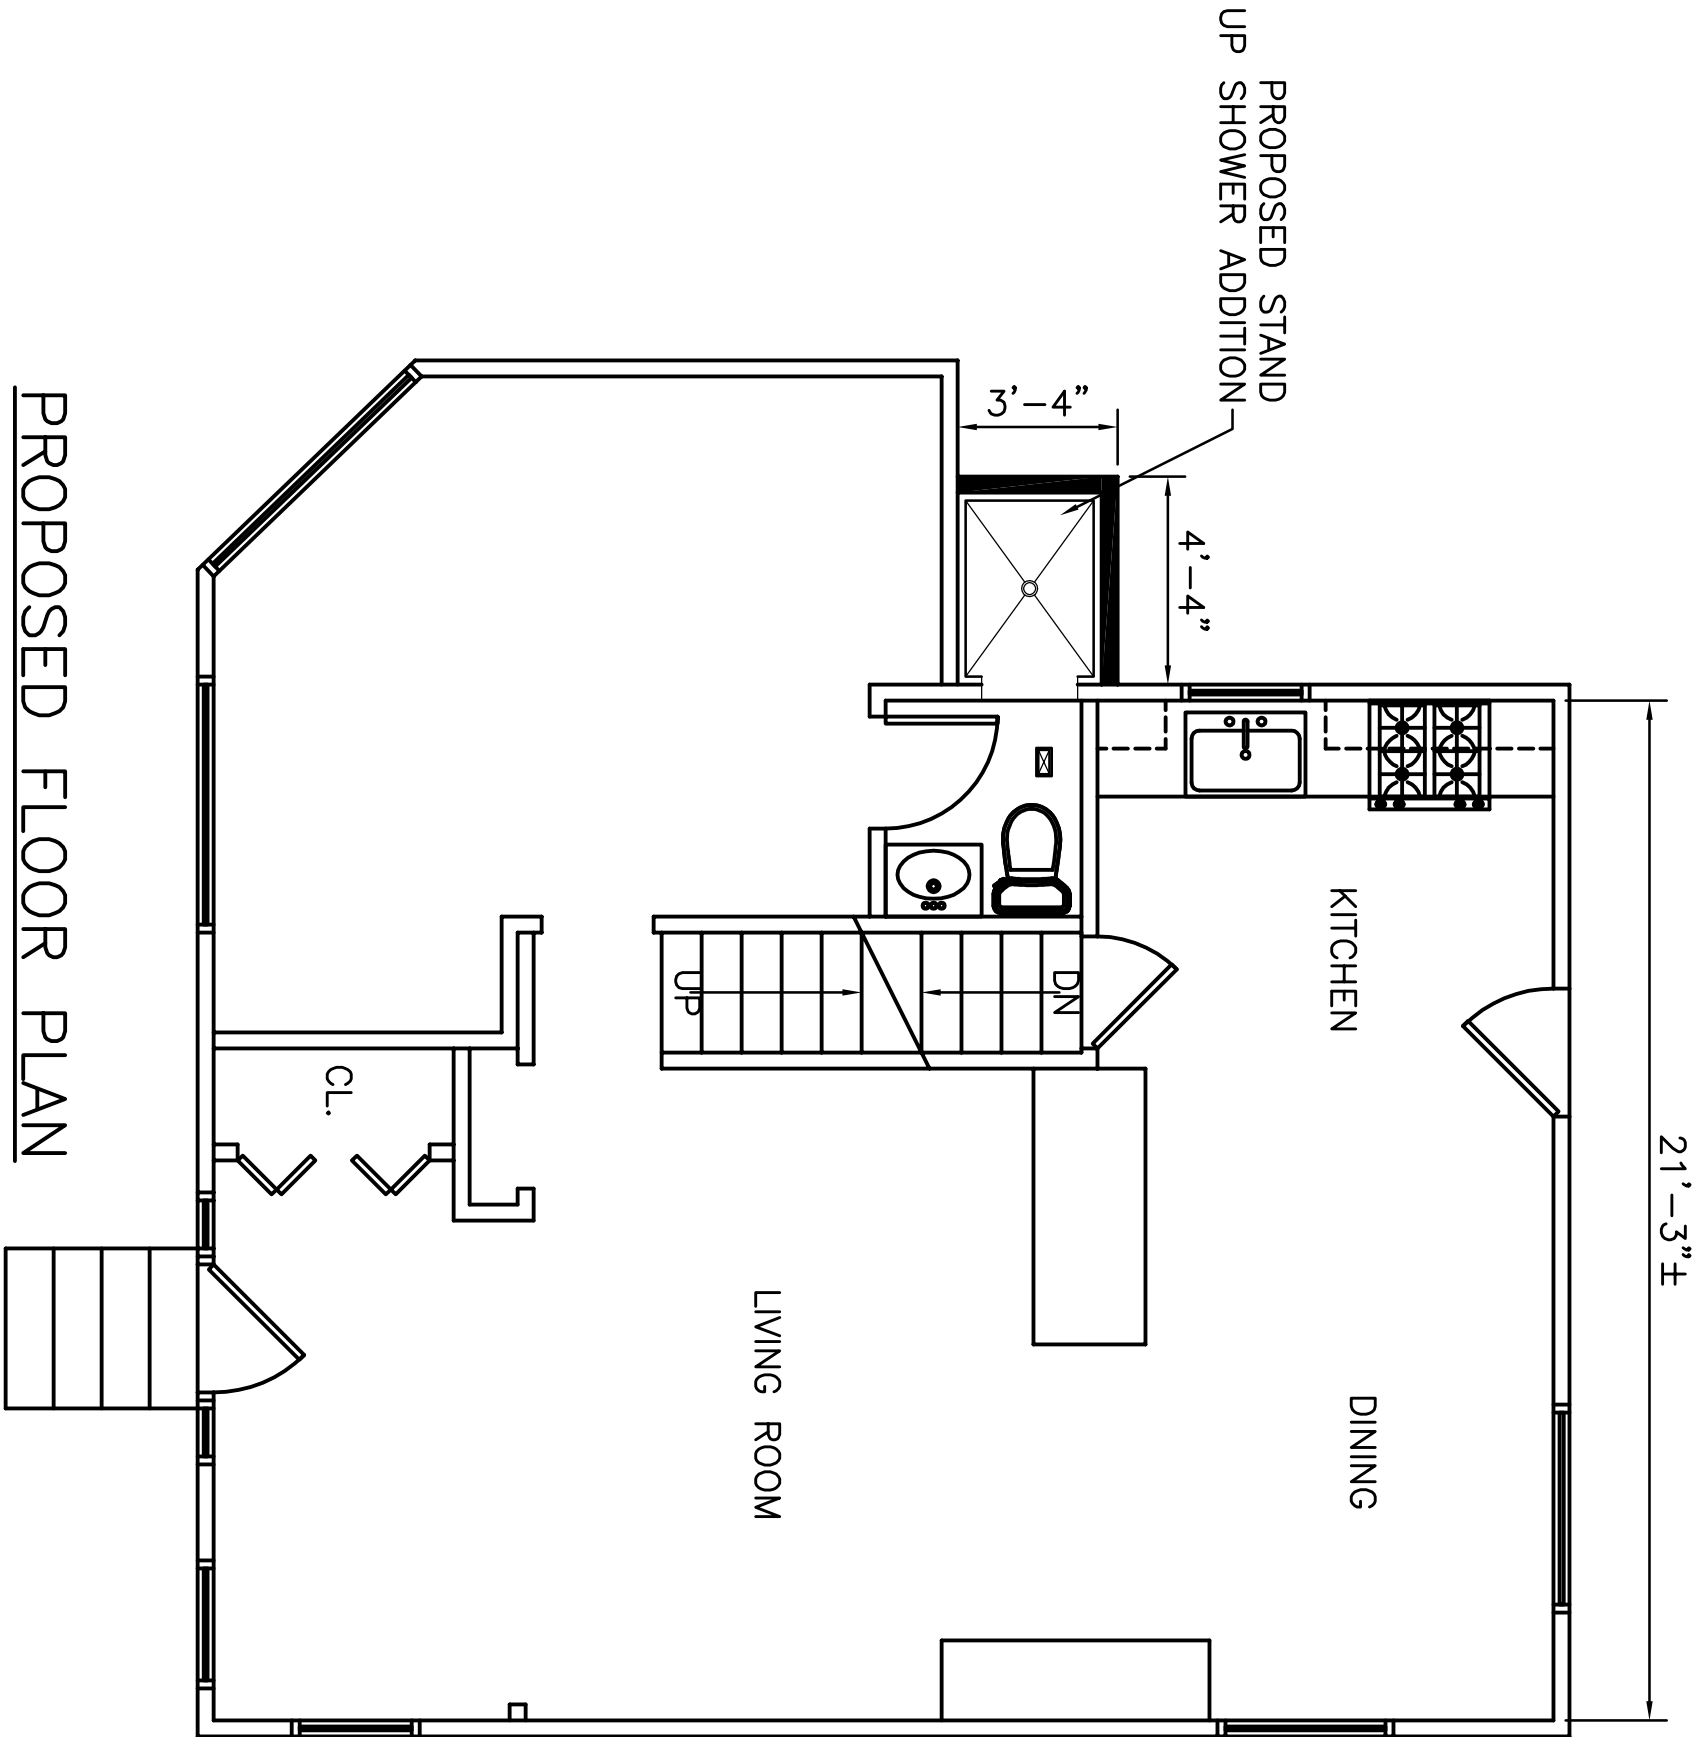

PROPOSED FLOOR PLAN

SCALE:  $\frac{1}{4}$ "=1'-0"





SCALE: NTS

PAGE NUMBER	T DESIGN, LLC	DESIGNED: TN	STAND UP SHOWER ADDITION	REVISION
S-1	1248 RANDOLPH AVE 617-797-6637	DRAWN: TN	39 WEYBOSSET STREET	
	MILTON, MA. 02186 QUOCTUANPE@GMAIL.COM	CHECKED: TN	WEYMOUTH, MASSACHUSETTS	
		DATE: 11/17/2021		
		APPROVED: TN		