




NOTE:
THE BOTTOM COURSE OF THE EXISTING BOULDERS IS TO REMAIN. THE COURSE SHALL BE LEFT IN A STABLE CONDITION. REMNANTS OF THE WALL MATERIAL THAT HAD BEEN PLACED BETWEEN THE BOTTOM COURSE OF BOULDERS AND THE RELOCATED BOULDERS SHALL BE REMOVED. THE AREA SHALL BE SCARIFIED AND THEN BE LOAMED. A CONSERVATION SEED MIX SHALL THEN BE APPLIED TO PROMOTE RE-VEGETATION OF THE AREA.

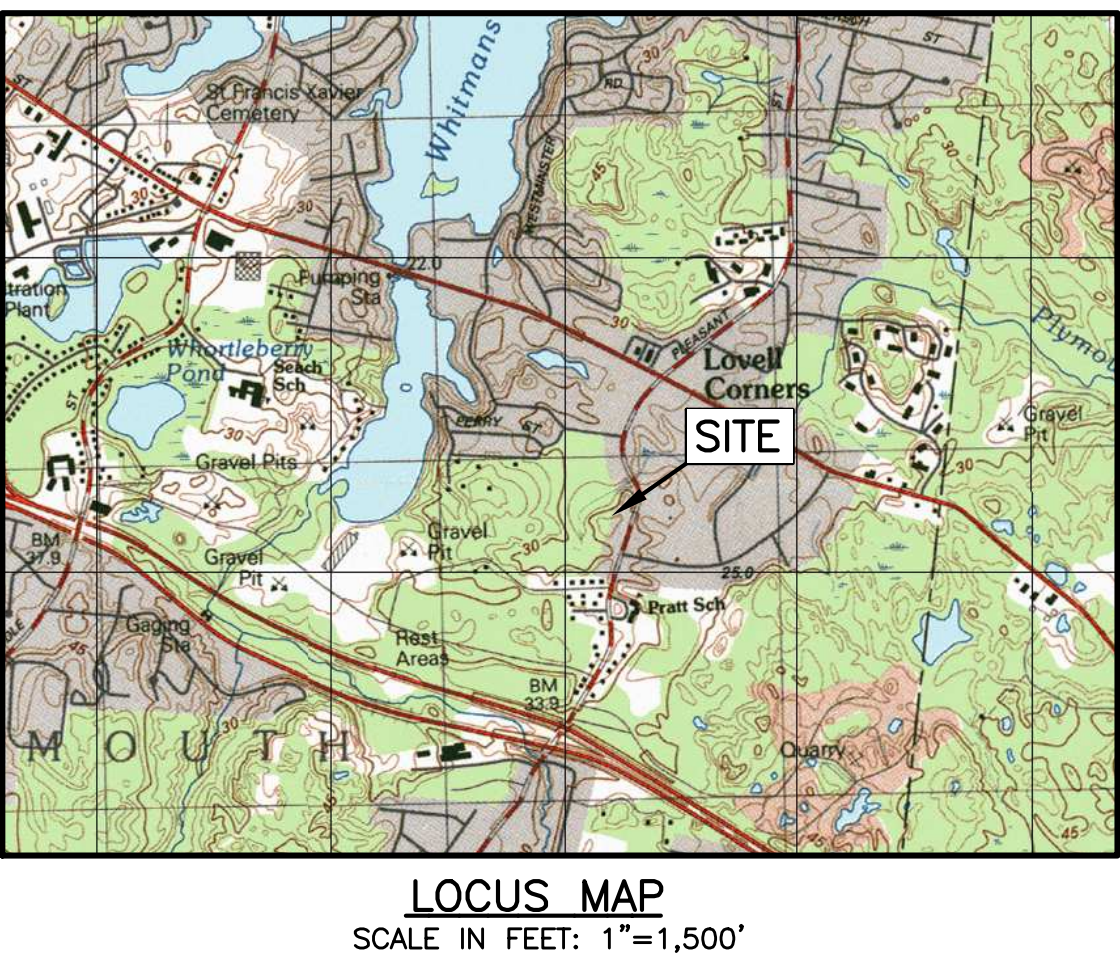

SITEC ENVIRONMENTAL Civil and Environmental Engineering Land Use Planning and Surveying Hazardous and Solid Waste Consultants 789 Plain Street, Unit C Marshfield, MA 02050 PHONE (781) 319-0100 FAX (781) 834-4753	project: PROPOSED SINGLE-FAMILY DWELLING 720 PLEASANT STREET WEYMOUTH, MASSACHUSETTS client: RYDER DEVELOPMENT CORPORATION 741 BROAD STREET WEYMOUTH, MASSACHUSETTS drawing title: SITE PLAN	scale: 1"=20' date: JULY 1, 2019 drawn: CMH checked: ABT approved: JAC drawing number: SP-1	No.	Date	Revision Description	Chkd. by	Appvd. by
			1	JULY 22, 2019	GENERAL REVISIONS	ABT	JAC
			2	AUG. 23, 2019	GENERAL REVISIONS	ABT	JAC
			3	OCT. 31, 2019	GENERAL REVISIONS	ABT	JAC
			4	DEC. 4, 2019	MASSDEP COMMENTS	ABT	JAC

PLAN REFERENCE

NORFOLK COUNTY REGISTRY OF DEEDS
PLAN BOOK 685 PAGE 68

DEED REFERENCE

NORFOLK COUNTY REGISTRY OF DEEDS
PLAN BOOK 36026 PAGE 159