



1 NORTH ELEVATION  
A-3 SCALE: 1/4"=1'-0"

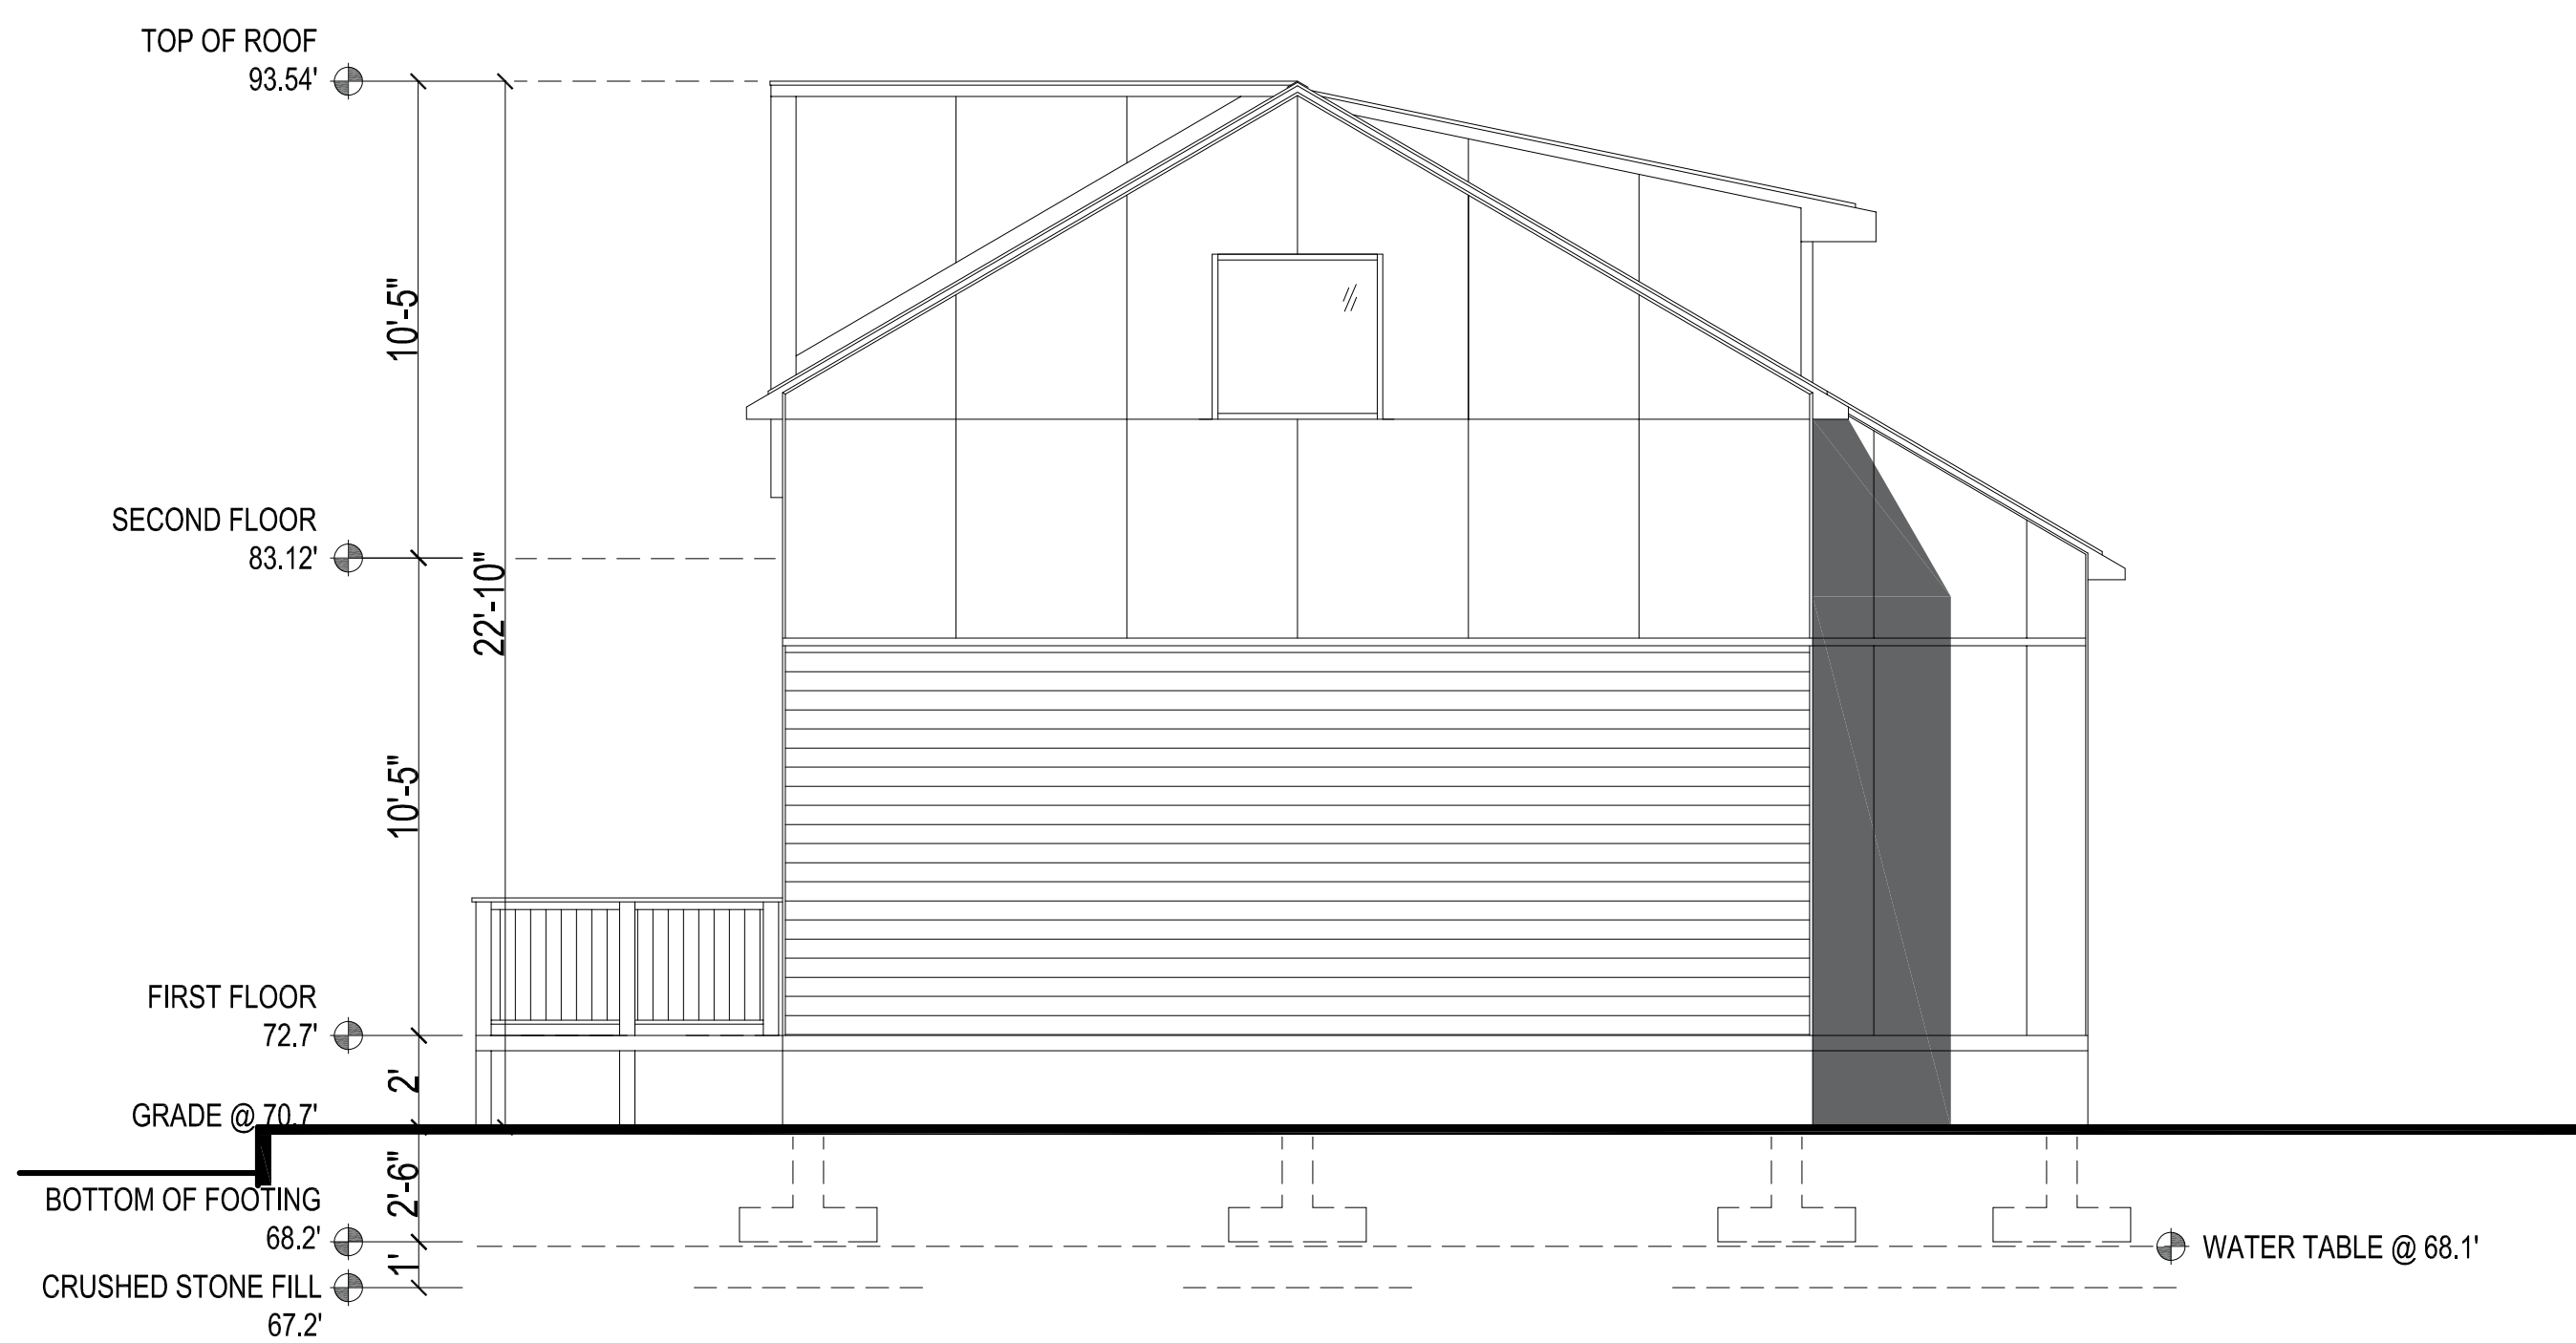

2 EAST ELEVATION  
A-3 SCALE: 1/4"=1'-0"



3 SOUTH ELEVATION  
A-3 SCALE: 1/4"=1'-0"

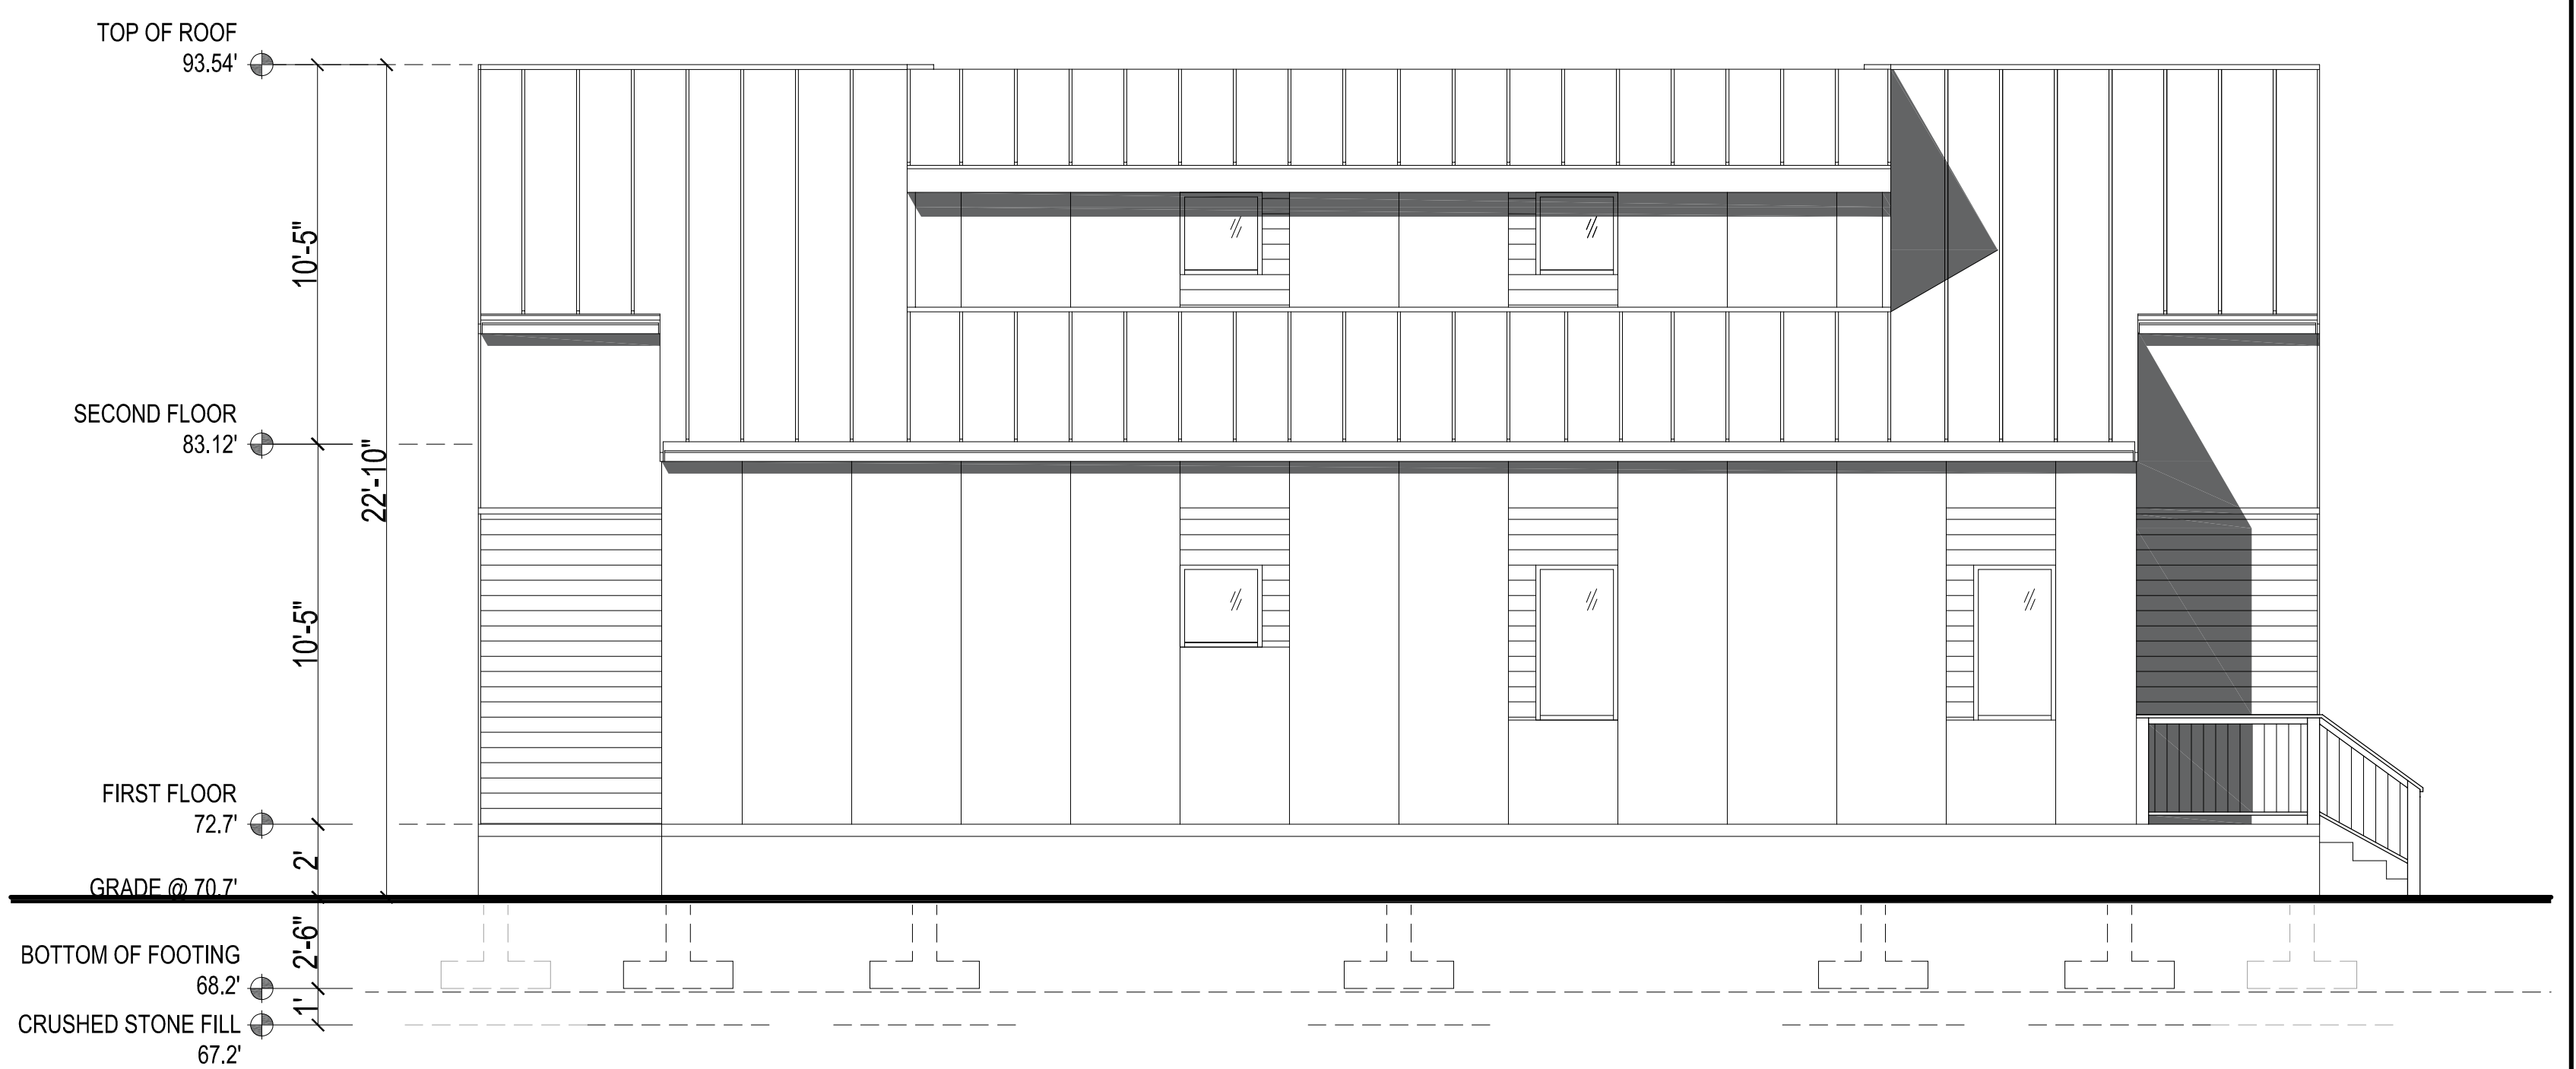

4 WEST ELEVATION  
A-3 SCALE: 1/4"=1'-0"

NEW CONSTRUCTION  
**LAKE VIEW HOME**  
59 LAKE VIEW ROAD  
WEYMOUTH, MA

DATE: NOVEMBER 28, 2021  
SCALE:  
DRAWN:  
CHECKED:  
REVISION:

JOB NO: 1001

PROPOSED ELEVATIONS

**A-3**