


1 FIRST FLOOR PLAN
A-2 SCALE: 3/8"=1'-0"

FLOOR AREA SUMMARY
TOTAL GSF = 1340 SF

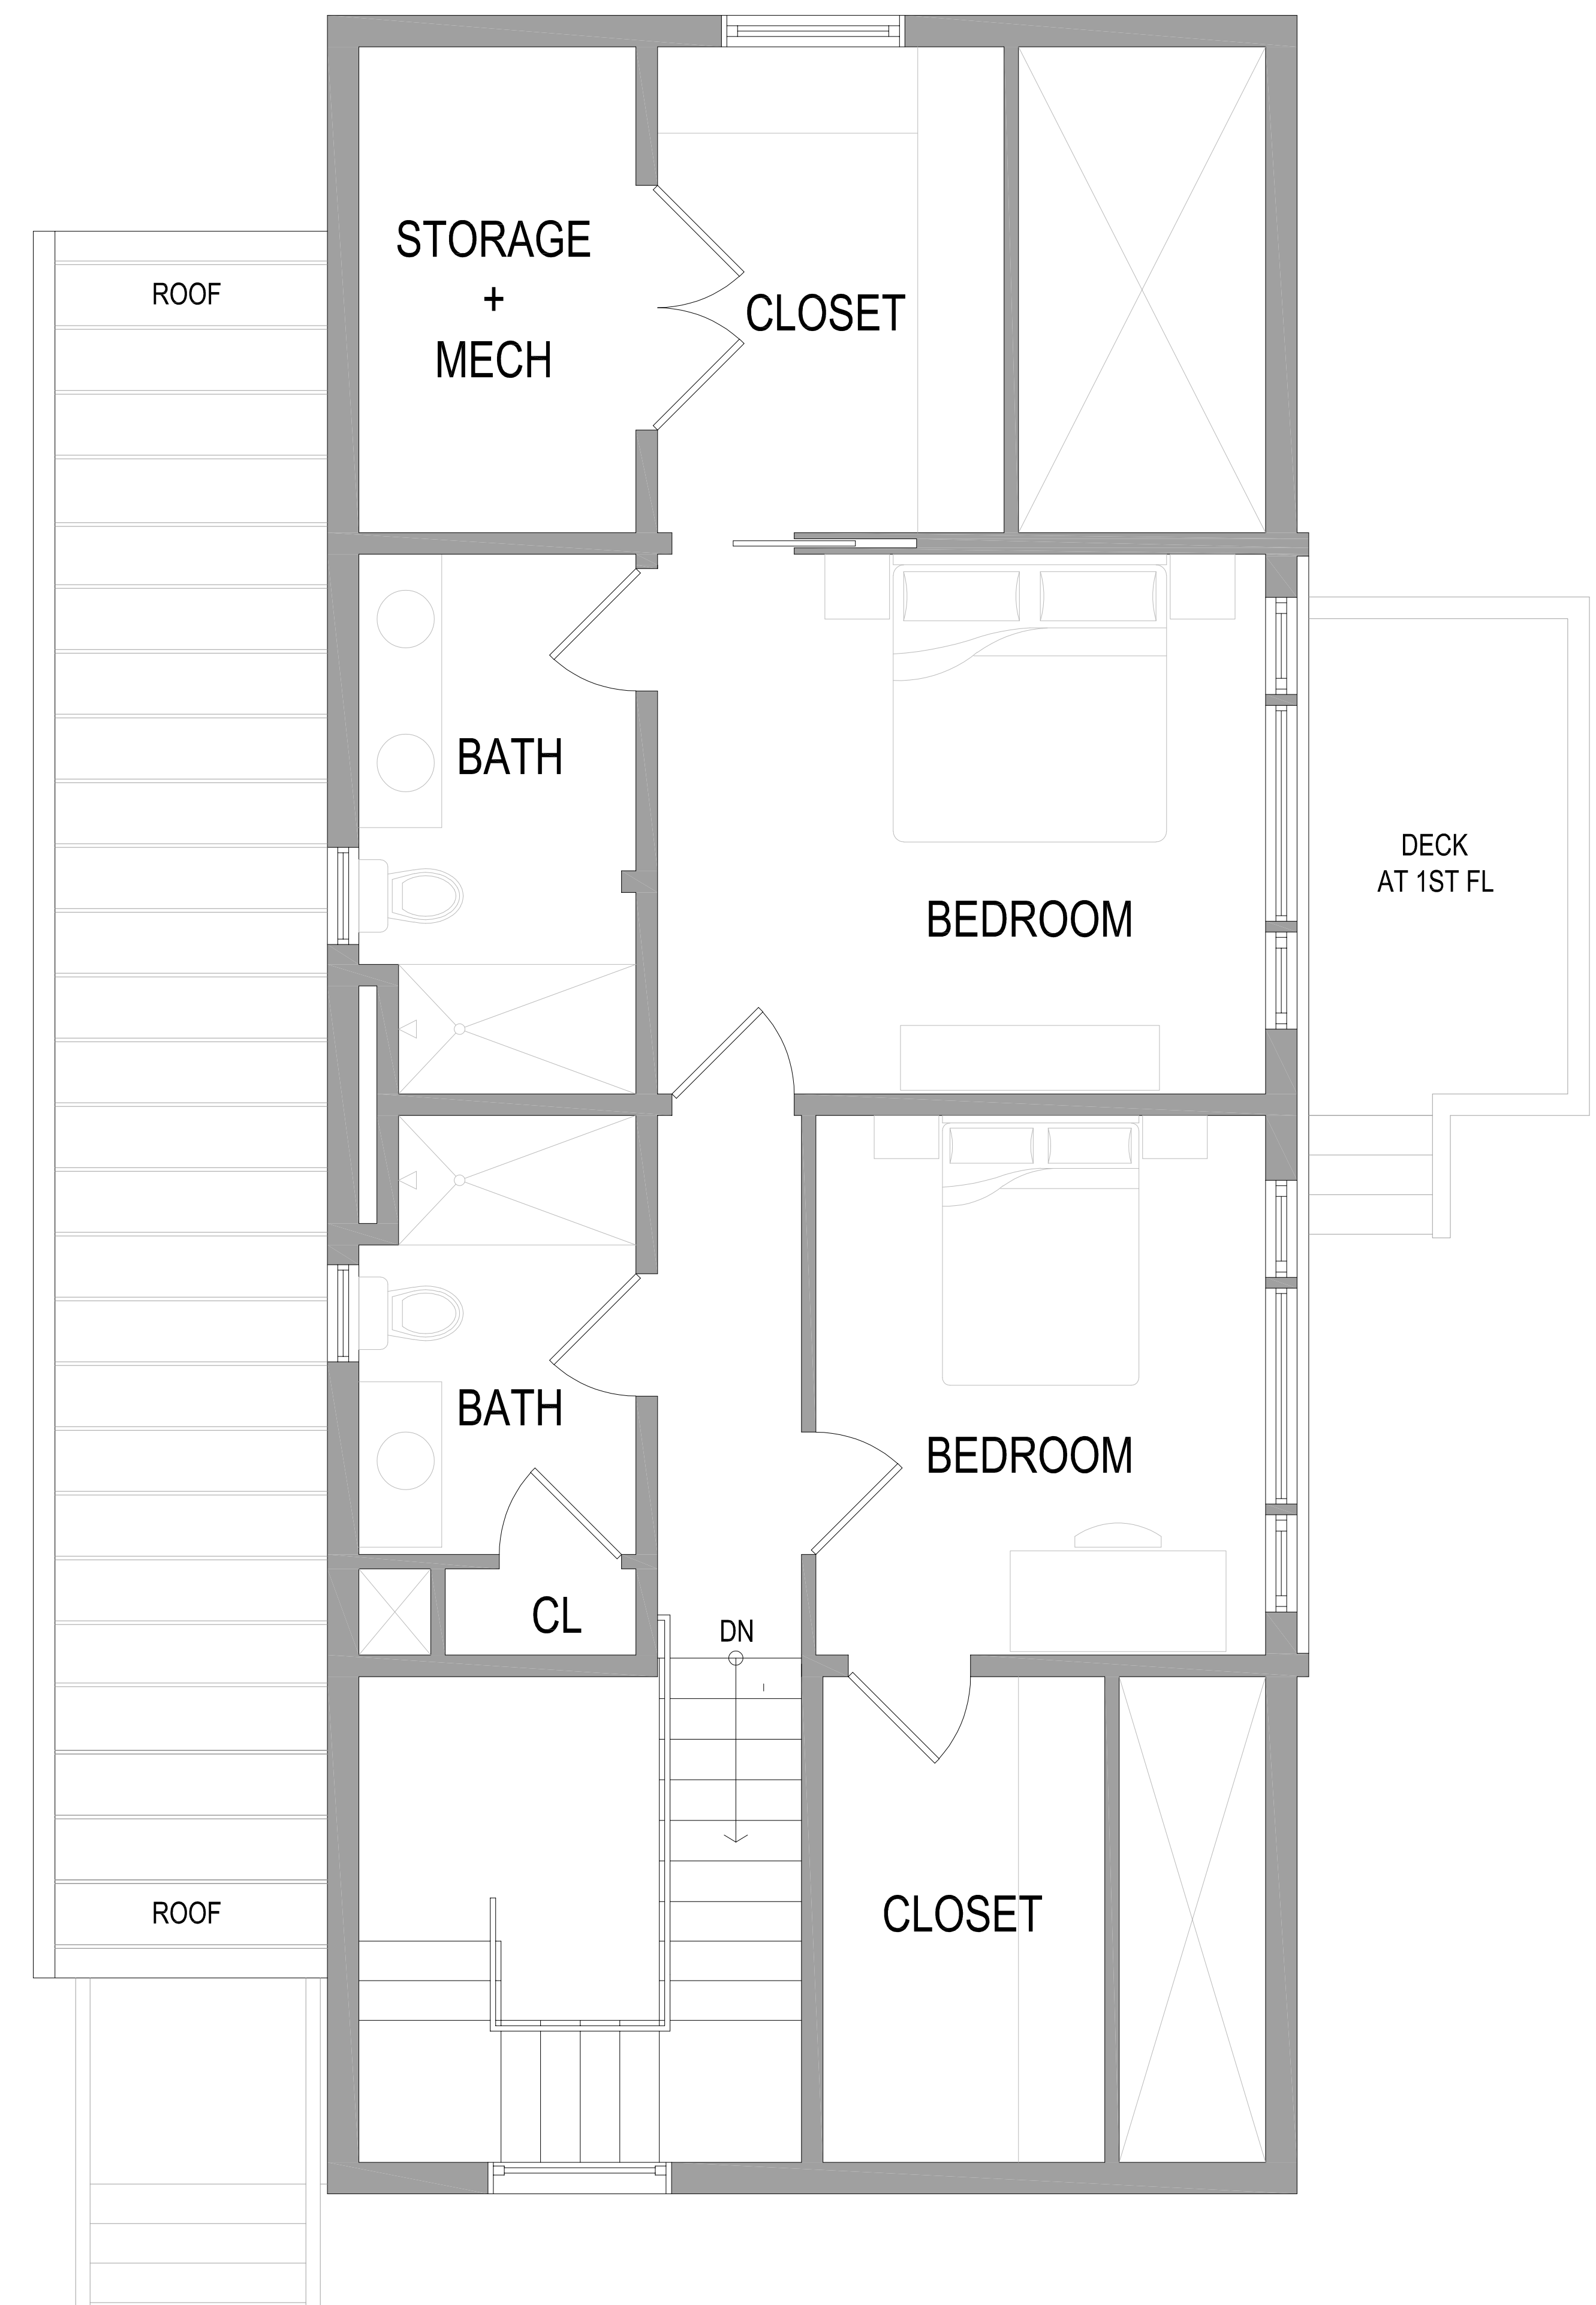

2 SECOND FLOOR PLAN
A-2 SCALE: 3/8"=1'-0"

FLOOR AREA SUMMARY
TOTAL GSF = 586 SF

NEW CONSTRUCTION
LAKE VIEW HOME
59 LAKE VIEW ROAD
WEYMOUTH, MA

DATE: NOVEMBER 28, 2021
SCALE:
DRAWN:
CHECKED:
REVISION:

JOB NO: 1001

PROPOSED FLOOR PLANS

A-2