



1 PROPOSED FOUNDATION PLAN
 SCALE: 3/8"=1'-0"

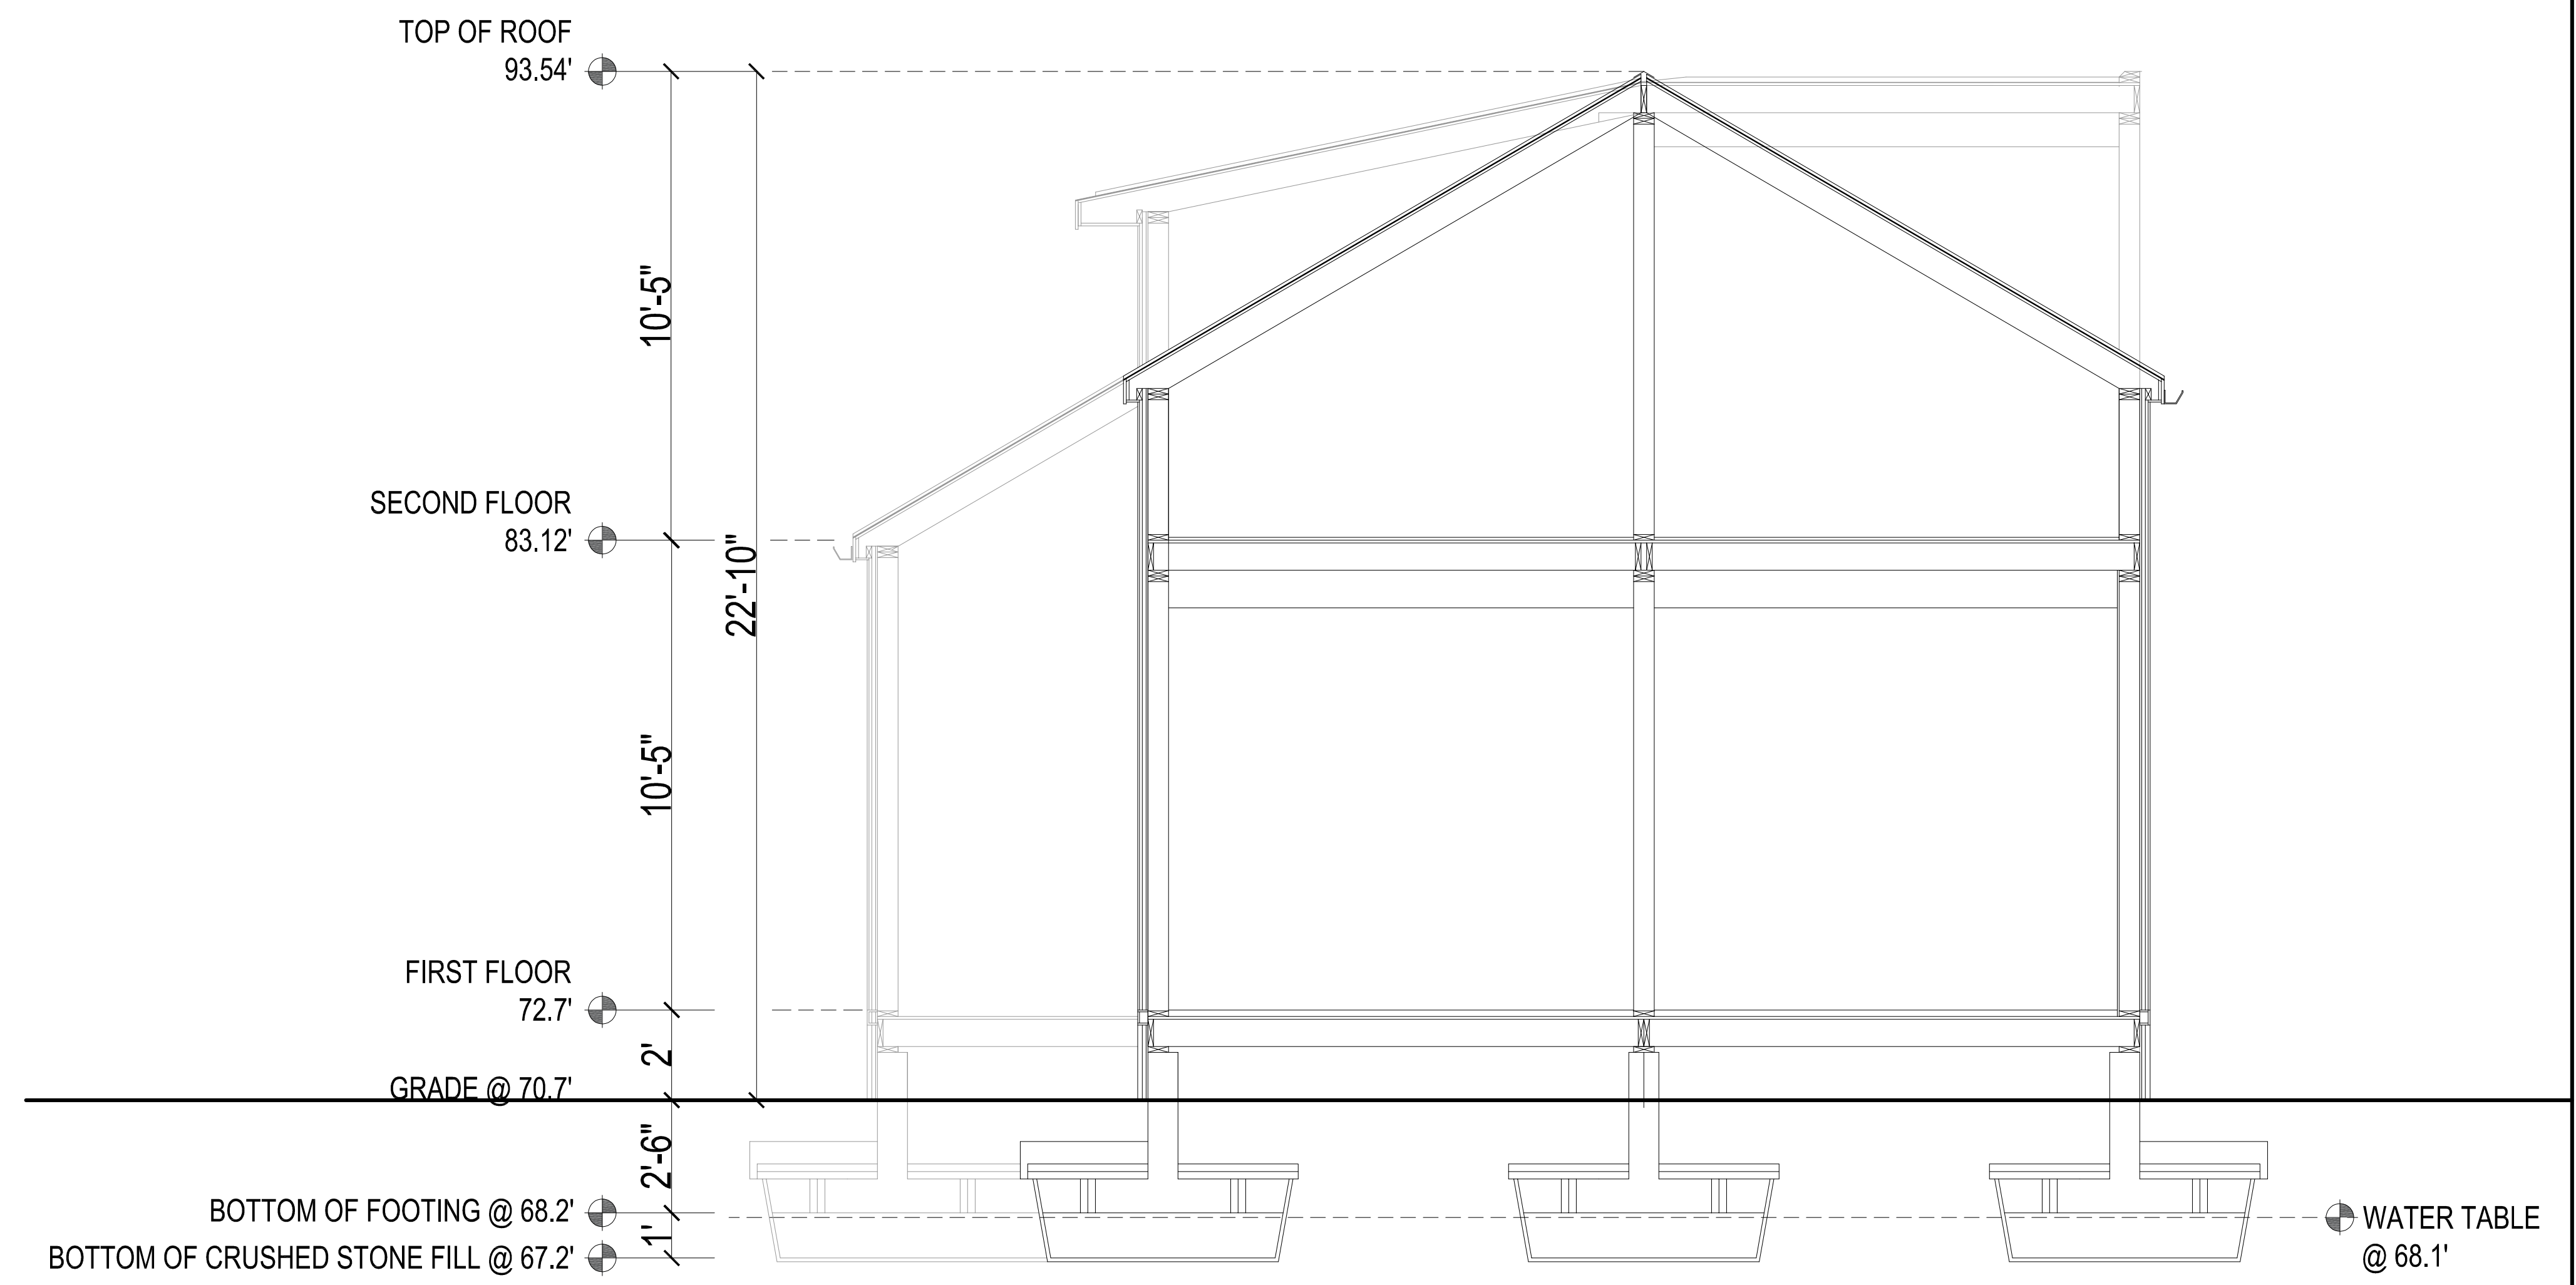

2 PROPOSED SECTION
 SCALE: 3/8"=1'-0"

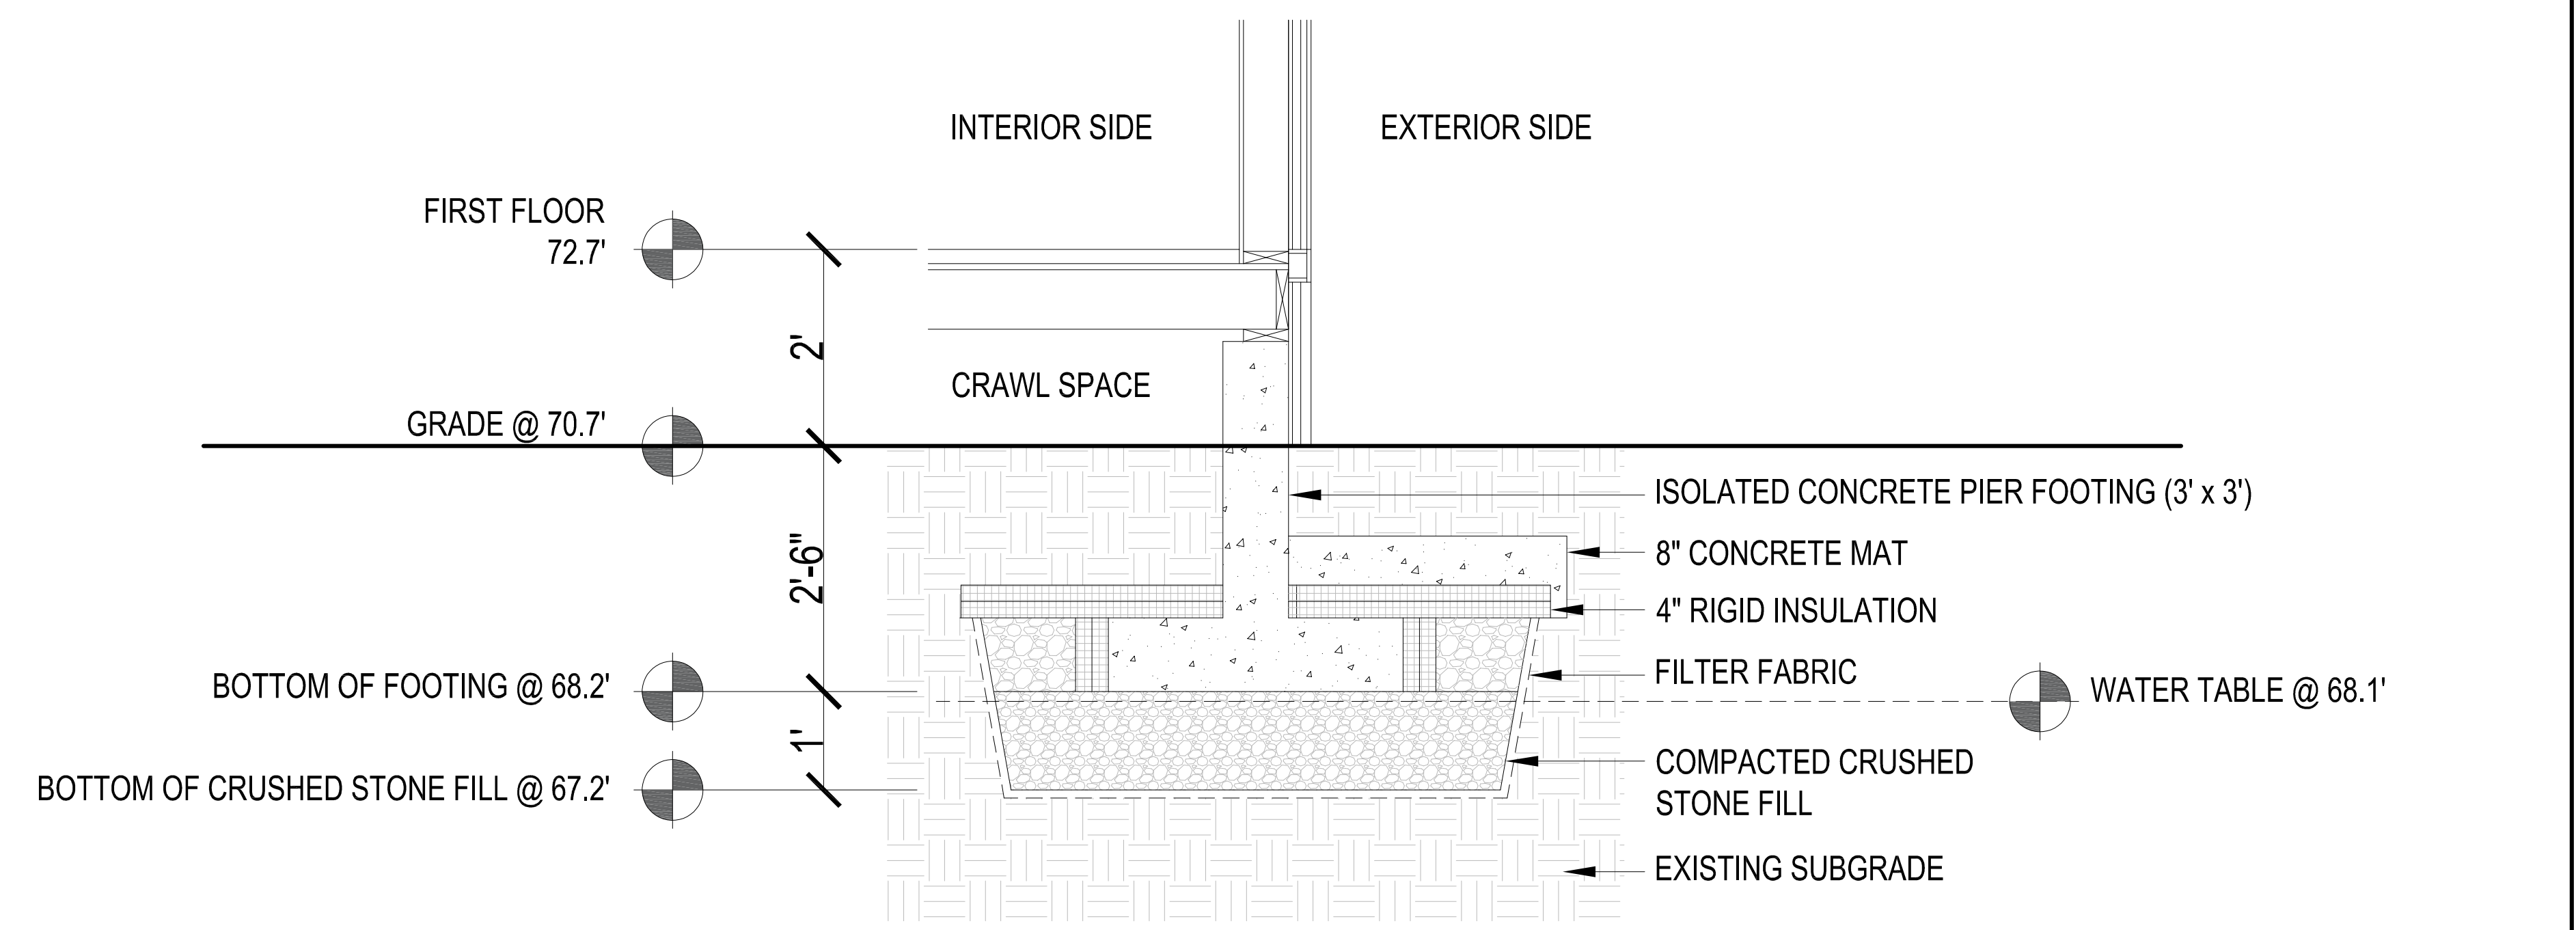

3 PROPOSED FOUNDATION DETAIL
 SCALE: 3/8"=1'-0"

NEW CONSTRUCTION

LAKE VIEW HOME
 59 LAKE VIEW ROAD
 WEYMOUTH, MA

DATE: NOVEMBER 28, 2021
 SCALE:

DRAWN:
 CHECKED:
 REVISION:

JOB NO: 1001

**FOUNDATION PLAN
 &
 SECTION DETAILS**

A-4