

NO.	ISSUE	DATE
1	CLIENT REVIEW AND COORDINATION	2022.08.11
2	REVISED LAYOUT/GRADING - CLIENT REVIEW	2022.08.23
3	REVISED SITE LAYOUT - CLIENT REVIEW	2022.09.19
4	FOR CLIENT USE	2022.09.30
5		
6		
7		


MULLANEY RESIDENCE
 38 DRIFTWAY RD
 WEYMOUTH MA


PROJECT TITLE
LANDSCAPE SITE PLAN

JOB NO.
 DATE
 2022.09.30

SCALE
 1"=5'-0"

SPL-1.0

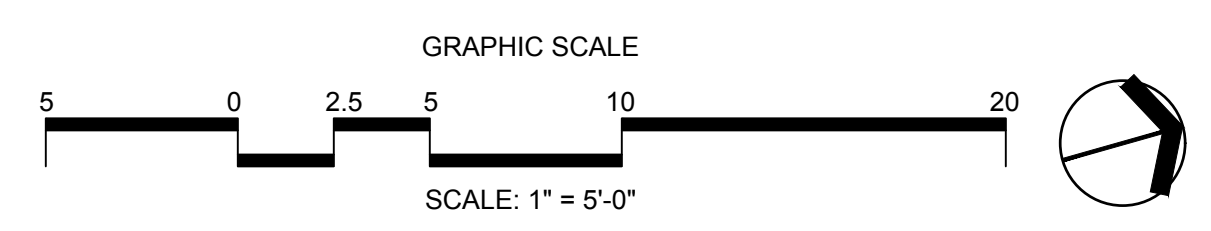

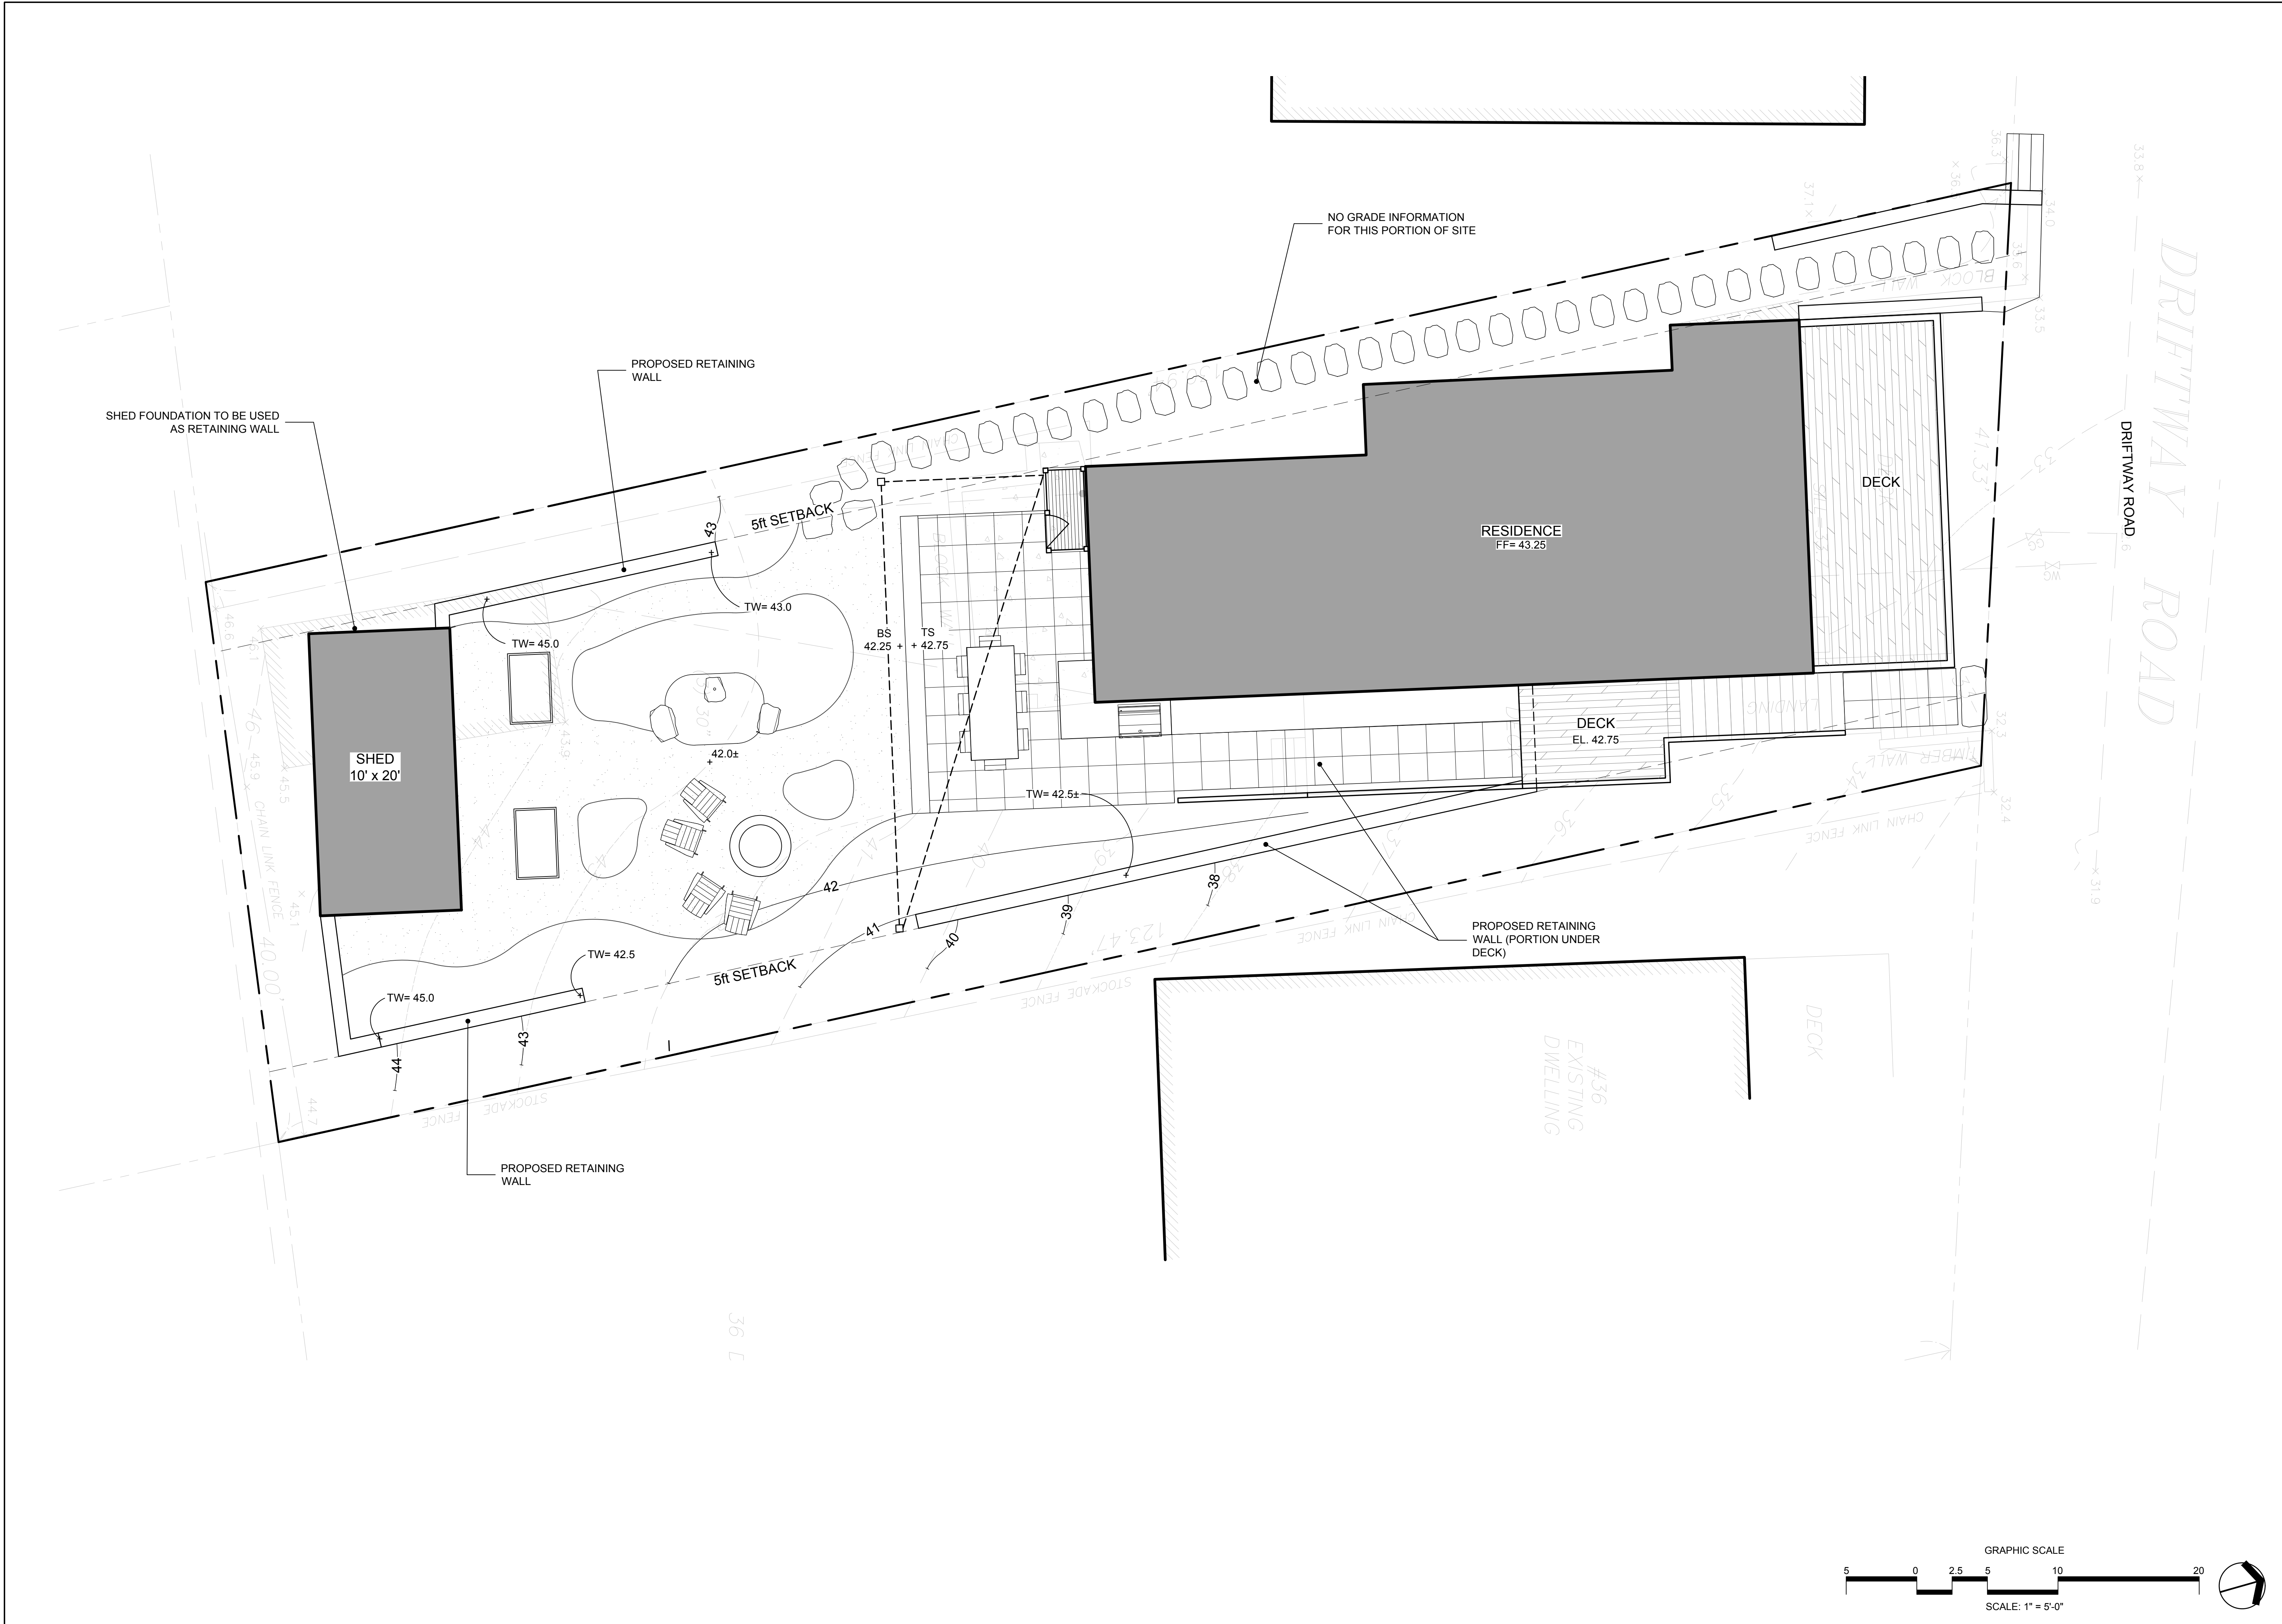

NO.	ISSUE	DATE
1	CLIENT REVIEW AND COORDINATION	2022.08.11
2	REVISED LAYOUT/GRADING - CLIENT REVIEW	2022.08.23
3	REVISED SITE LAYOUT - CLIENT REVIEW	2022.09.19
4	FOR CLIENT USE	2022.09.30
5		
6		
7		

PROJECT	MULLANEY RESIDENCE
ADDRESS	38 DRIFTWAY RD WEYMOUTH MA

DATE	2022.09.30
SCALE	1"=5'-0"

SPL-2.0

