



PROPOSED APARTMENT
RENOVATION
665 BROAD ST
665 BROAD ST. WETMOUTH, MA

EXISTING CONDITIONS

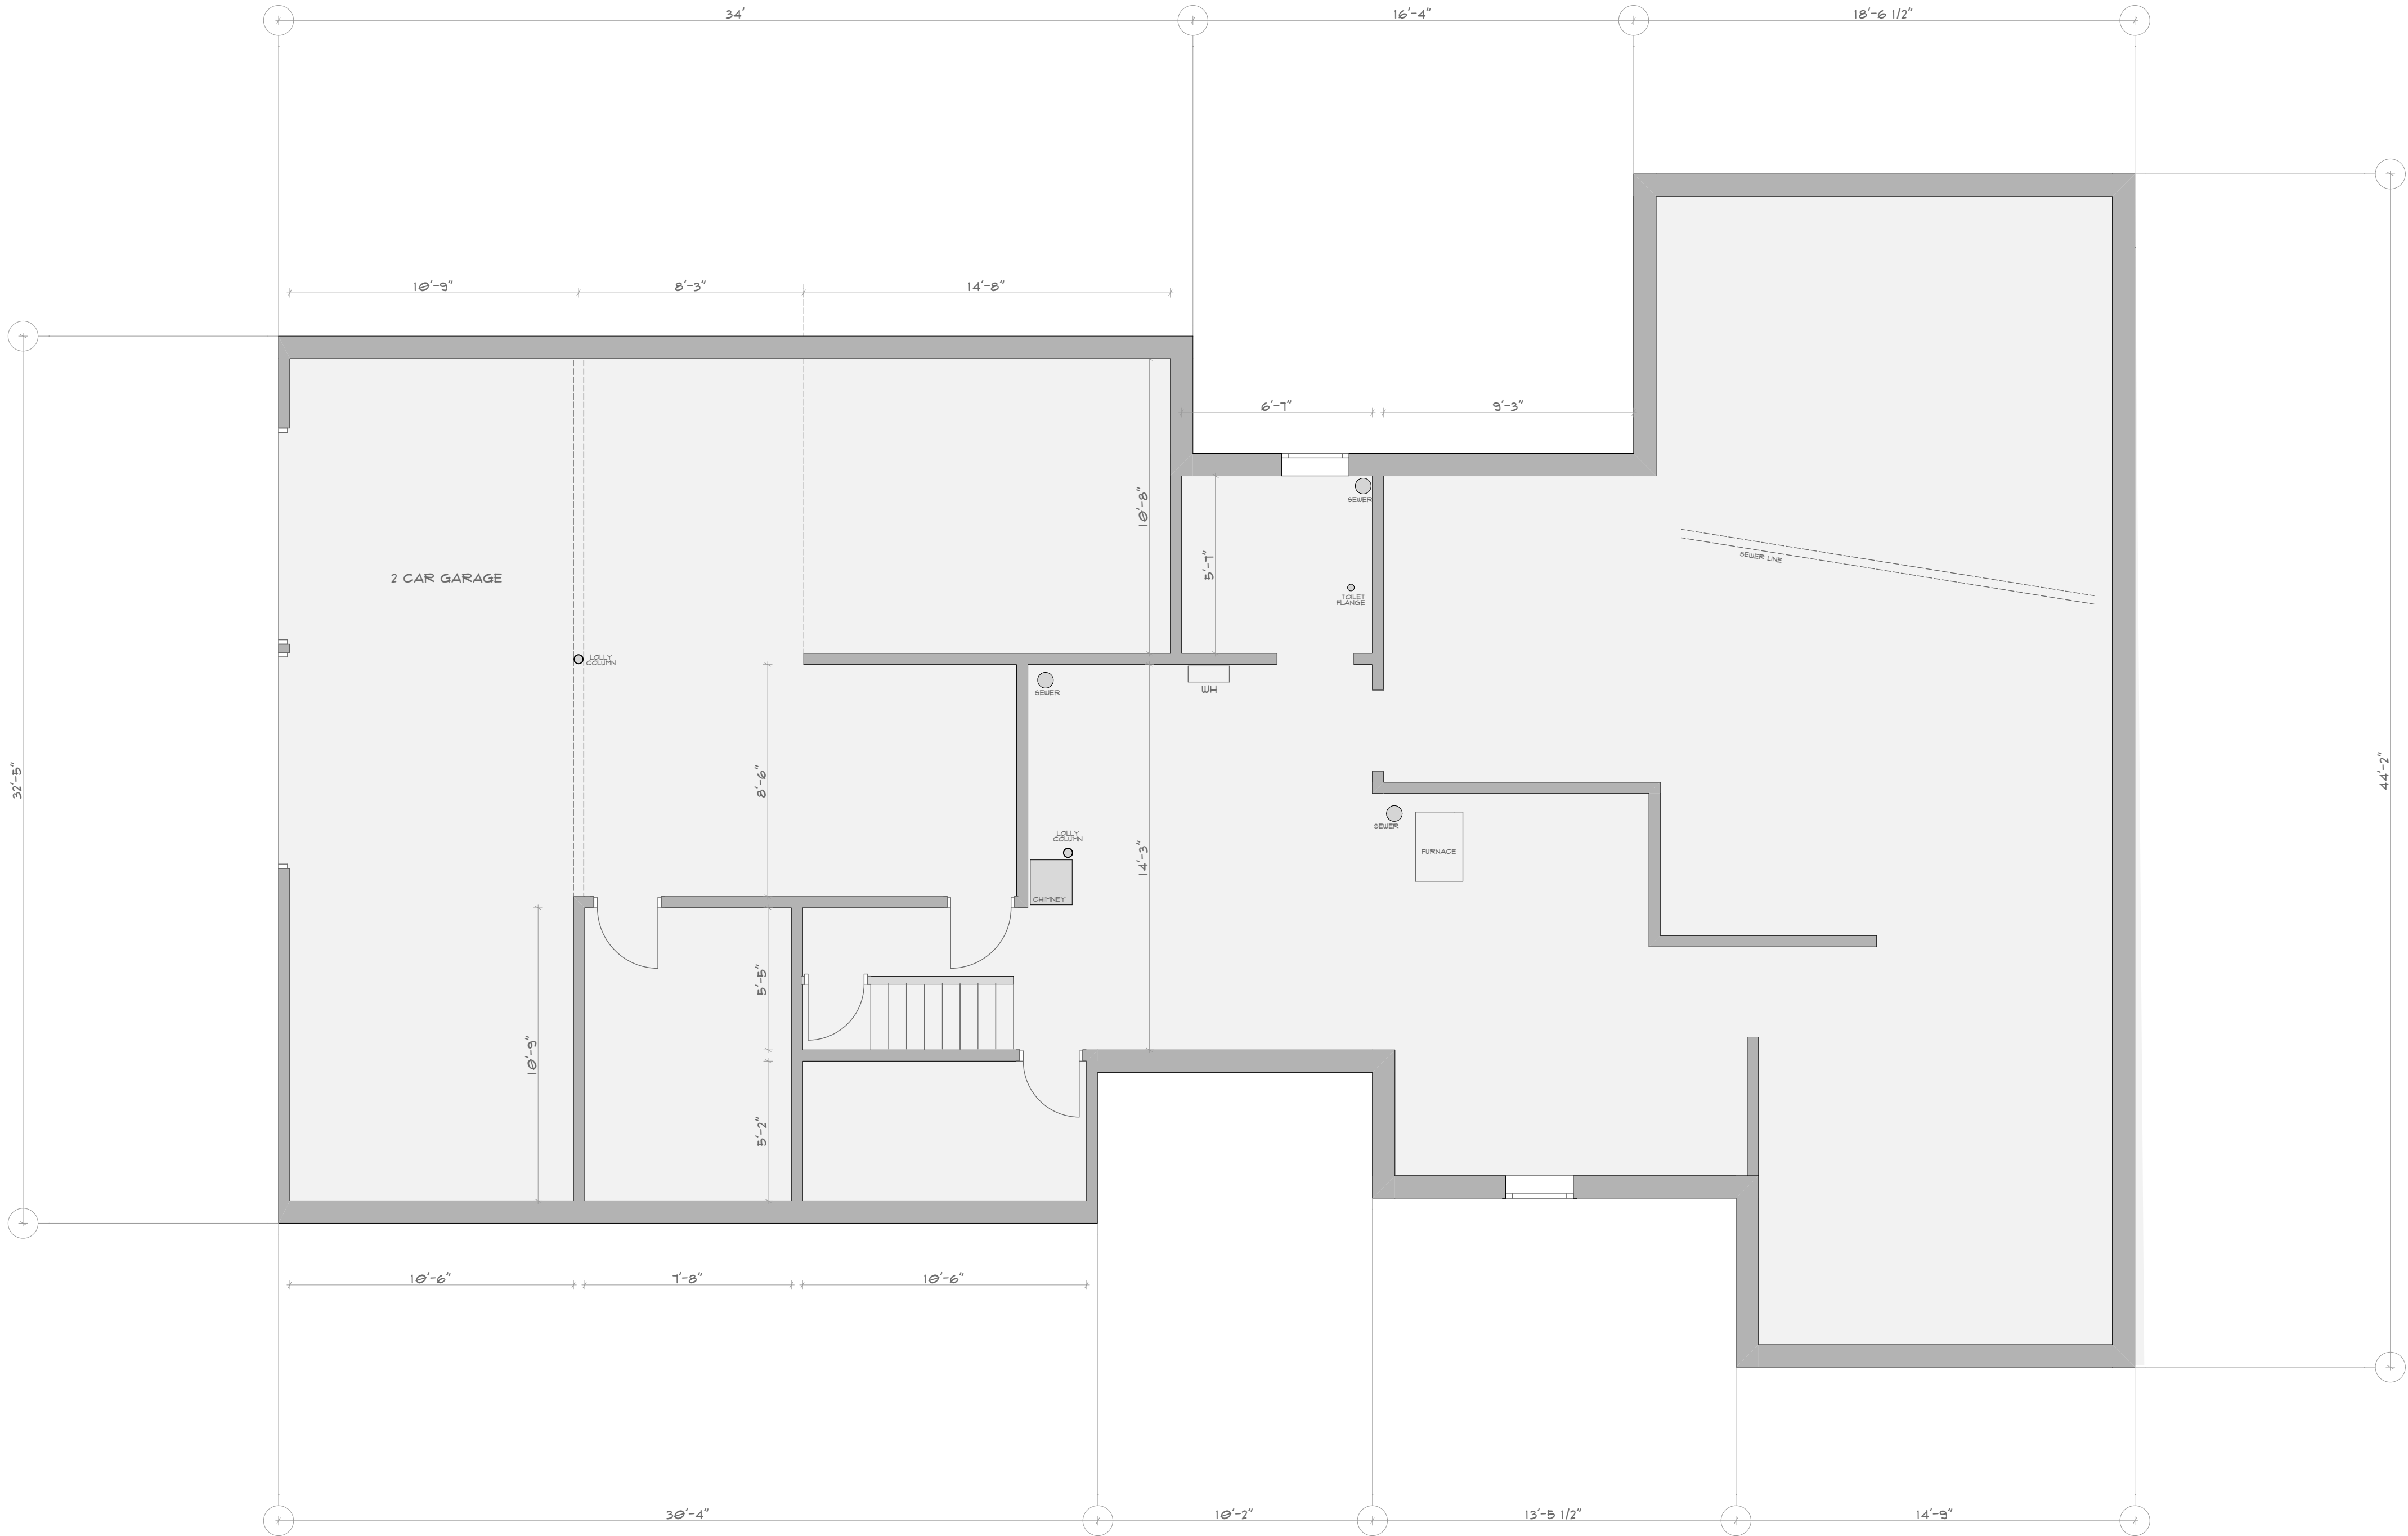


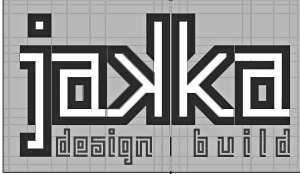

EXISTING
1ST FLOOR
PLAN


EX.1


DATE | MARCH 26TH, 2021
SCALE | 1/4" = 1'-0"

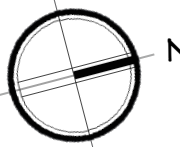


PROPOSED APARTMENT
RENOVATION
665 BROAD ST
665 BROAD ST. WETMOUTH, MA

EXISTING CONDITIONS

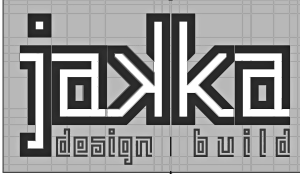

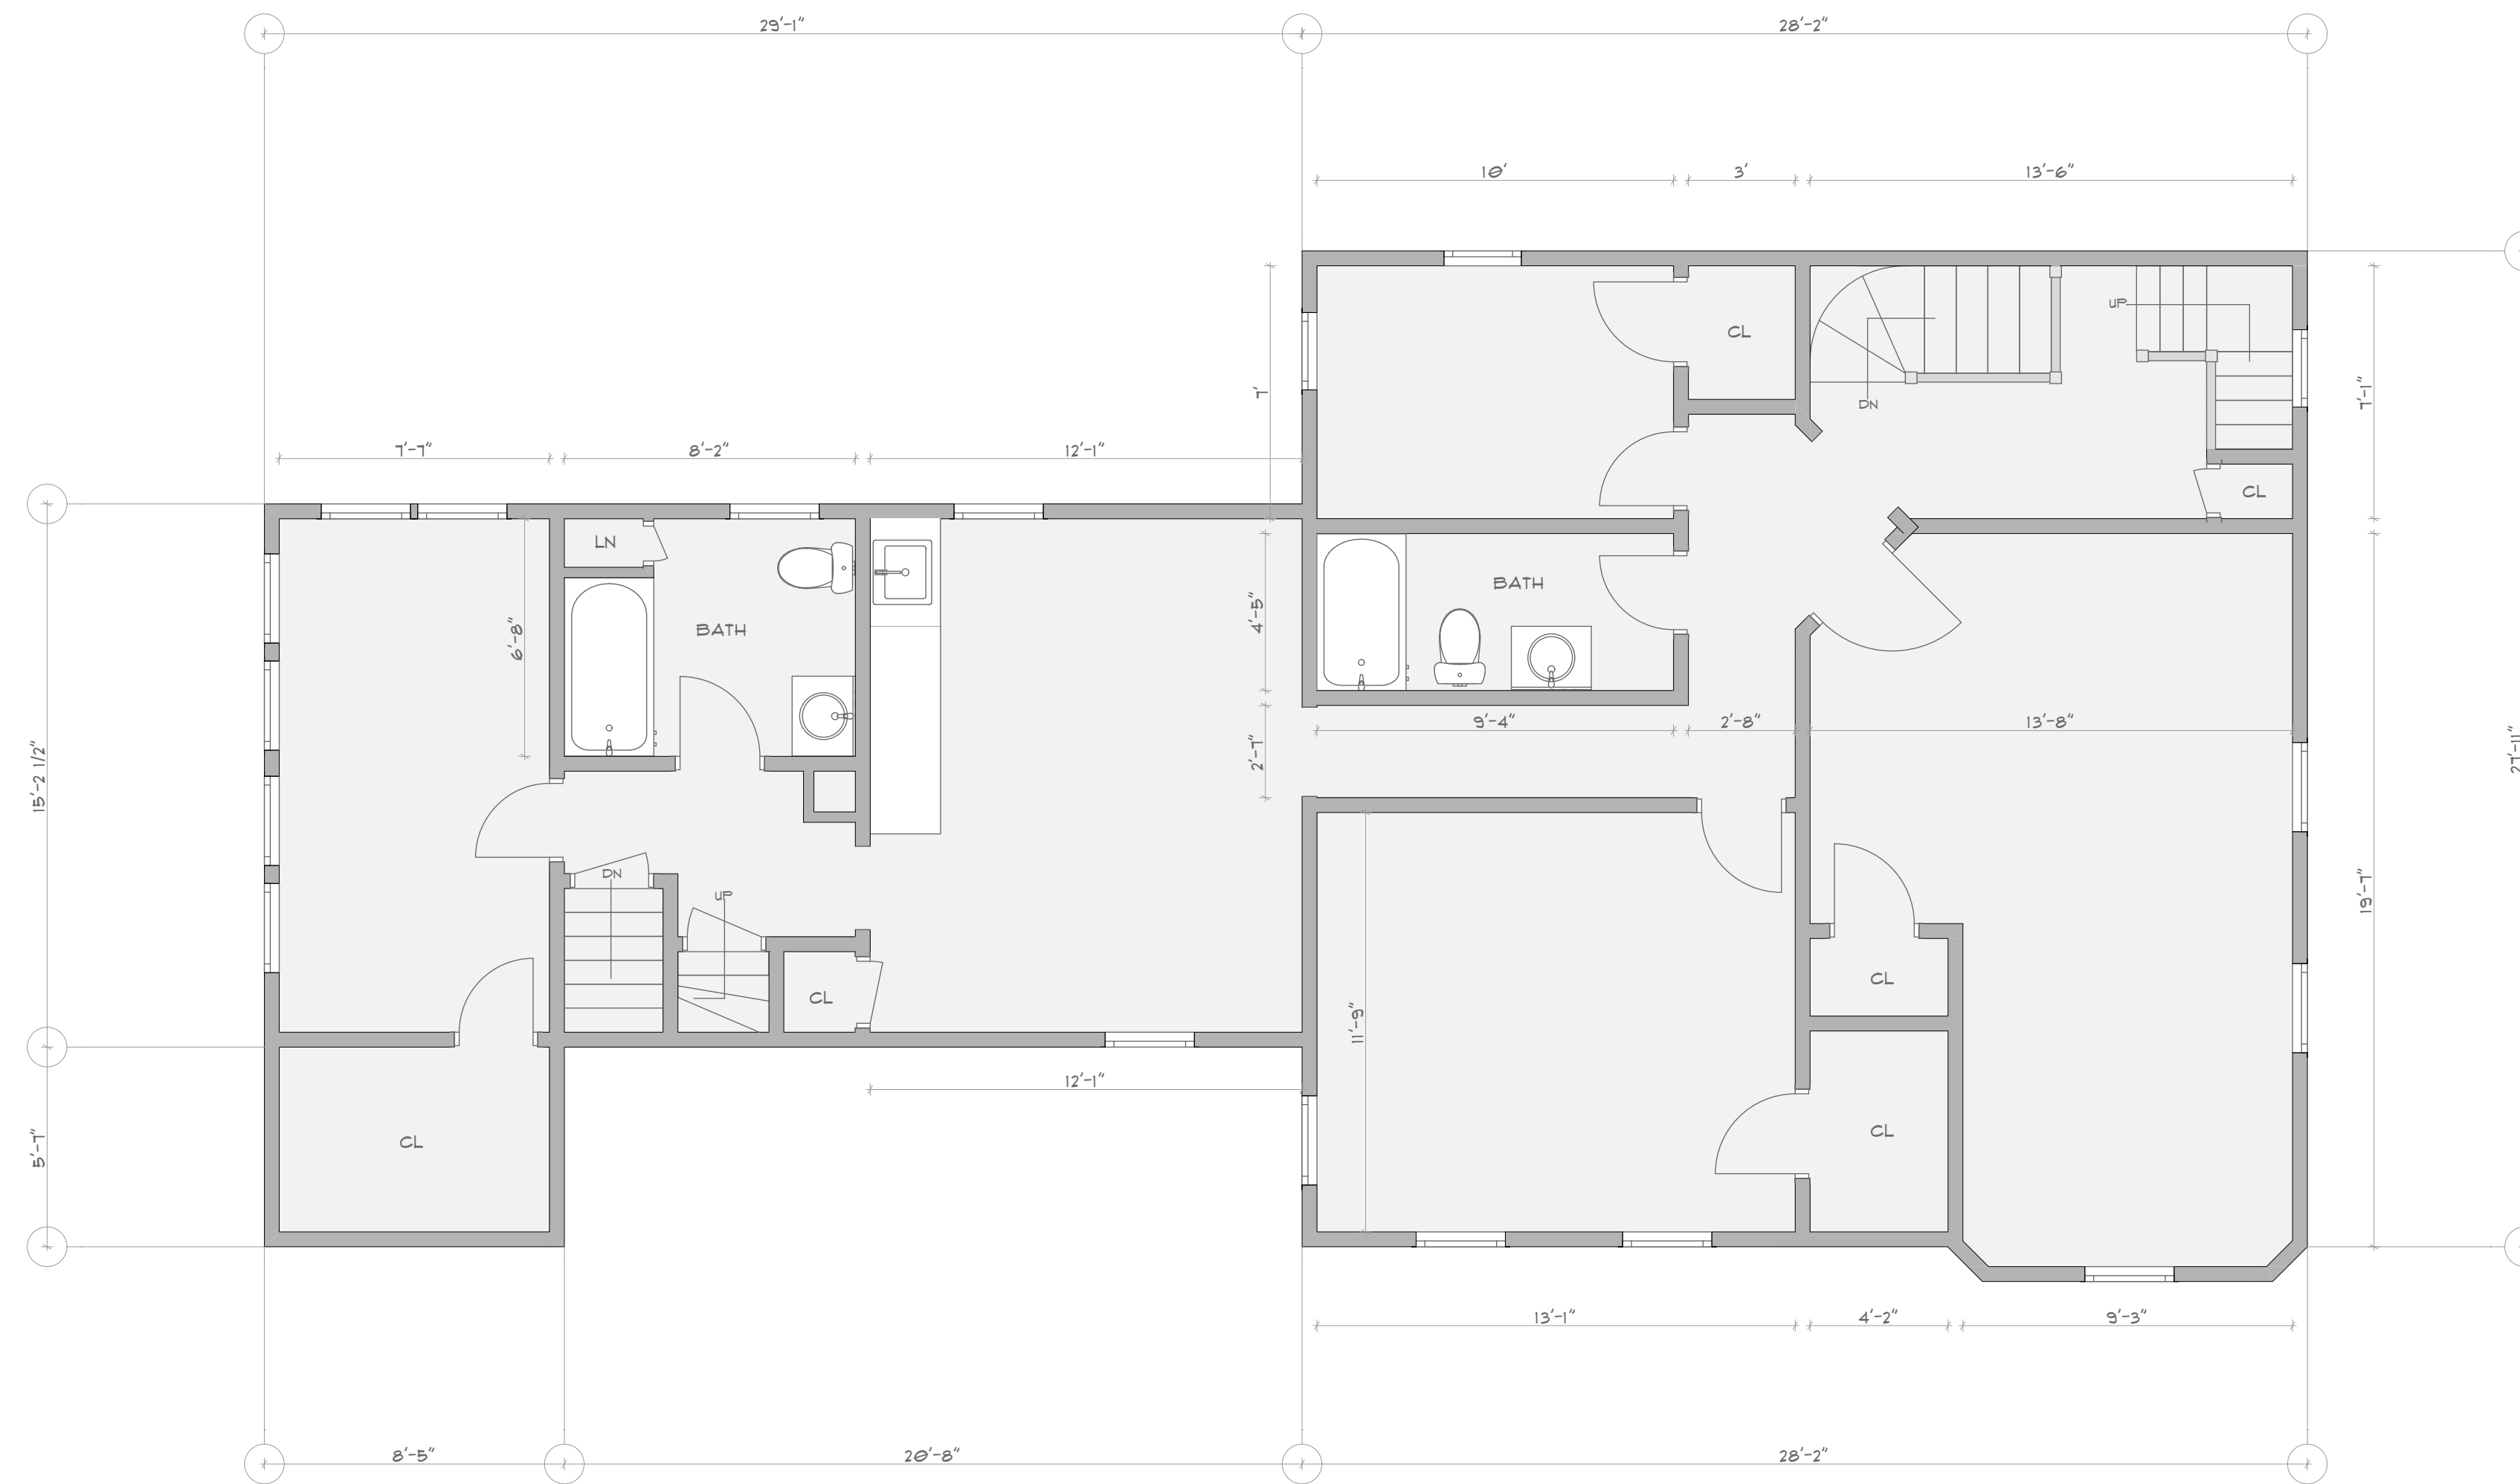


2ND FLOOR PLAN

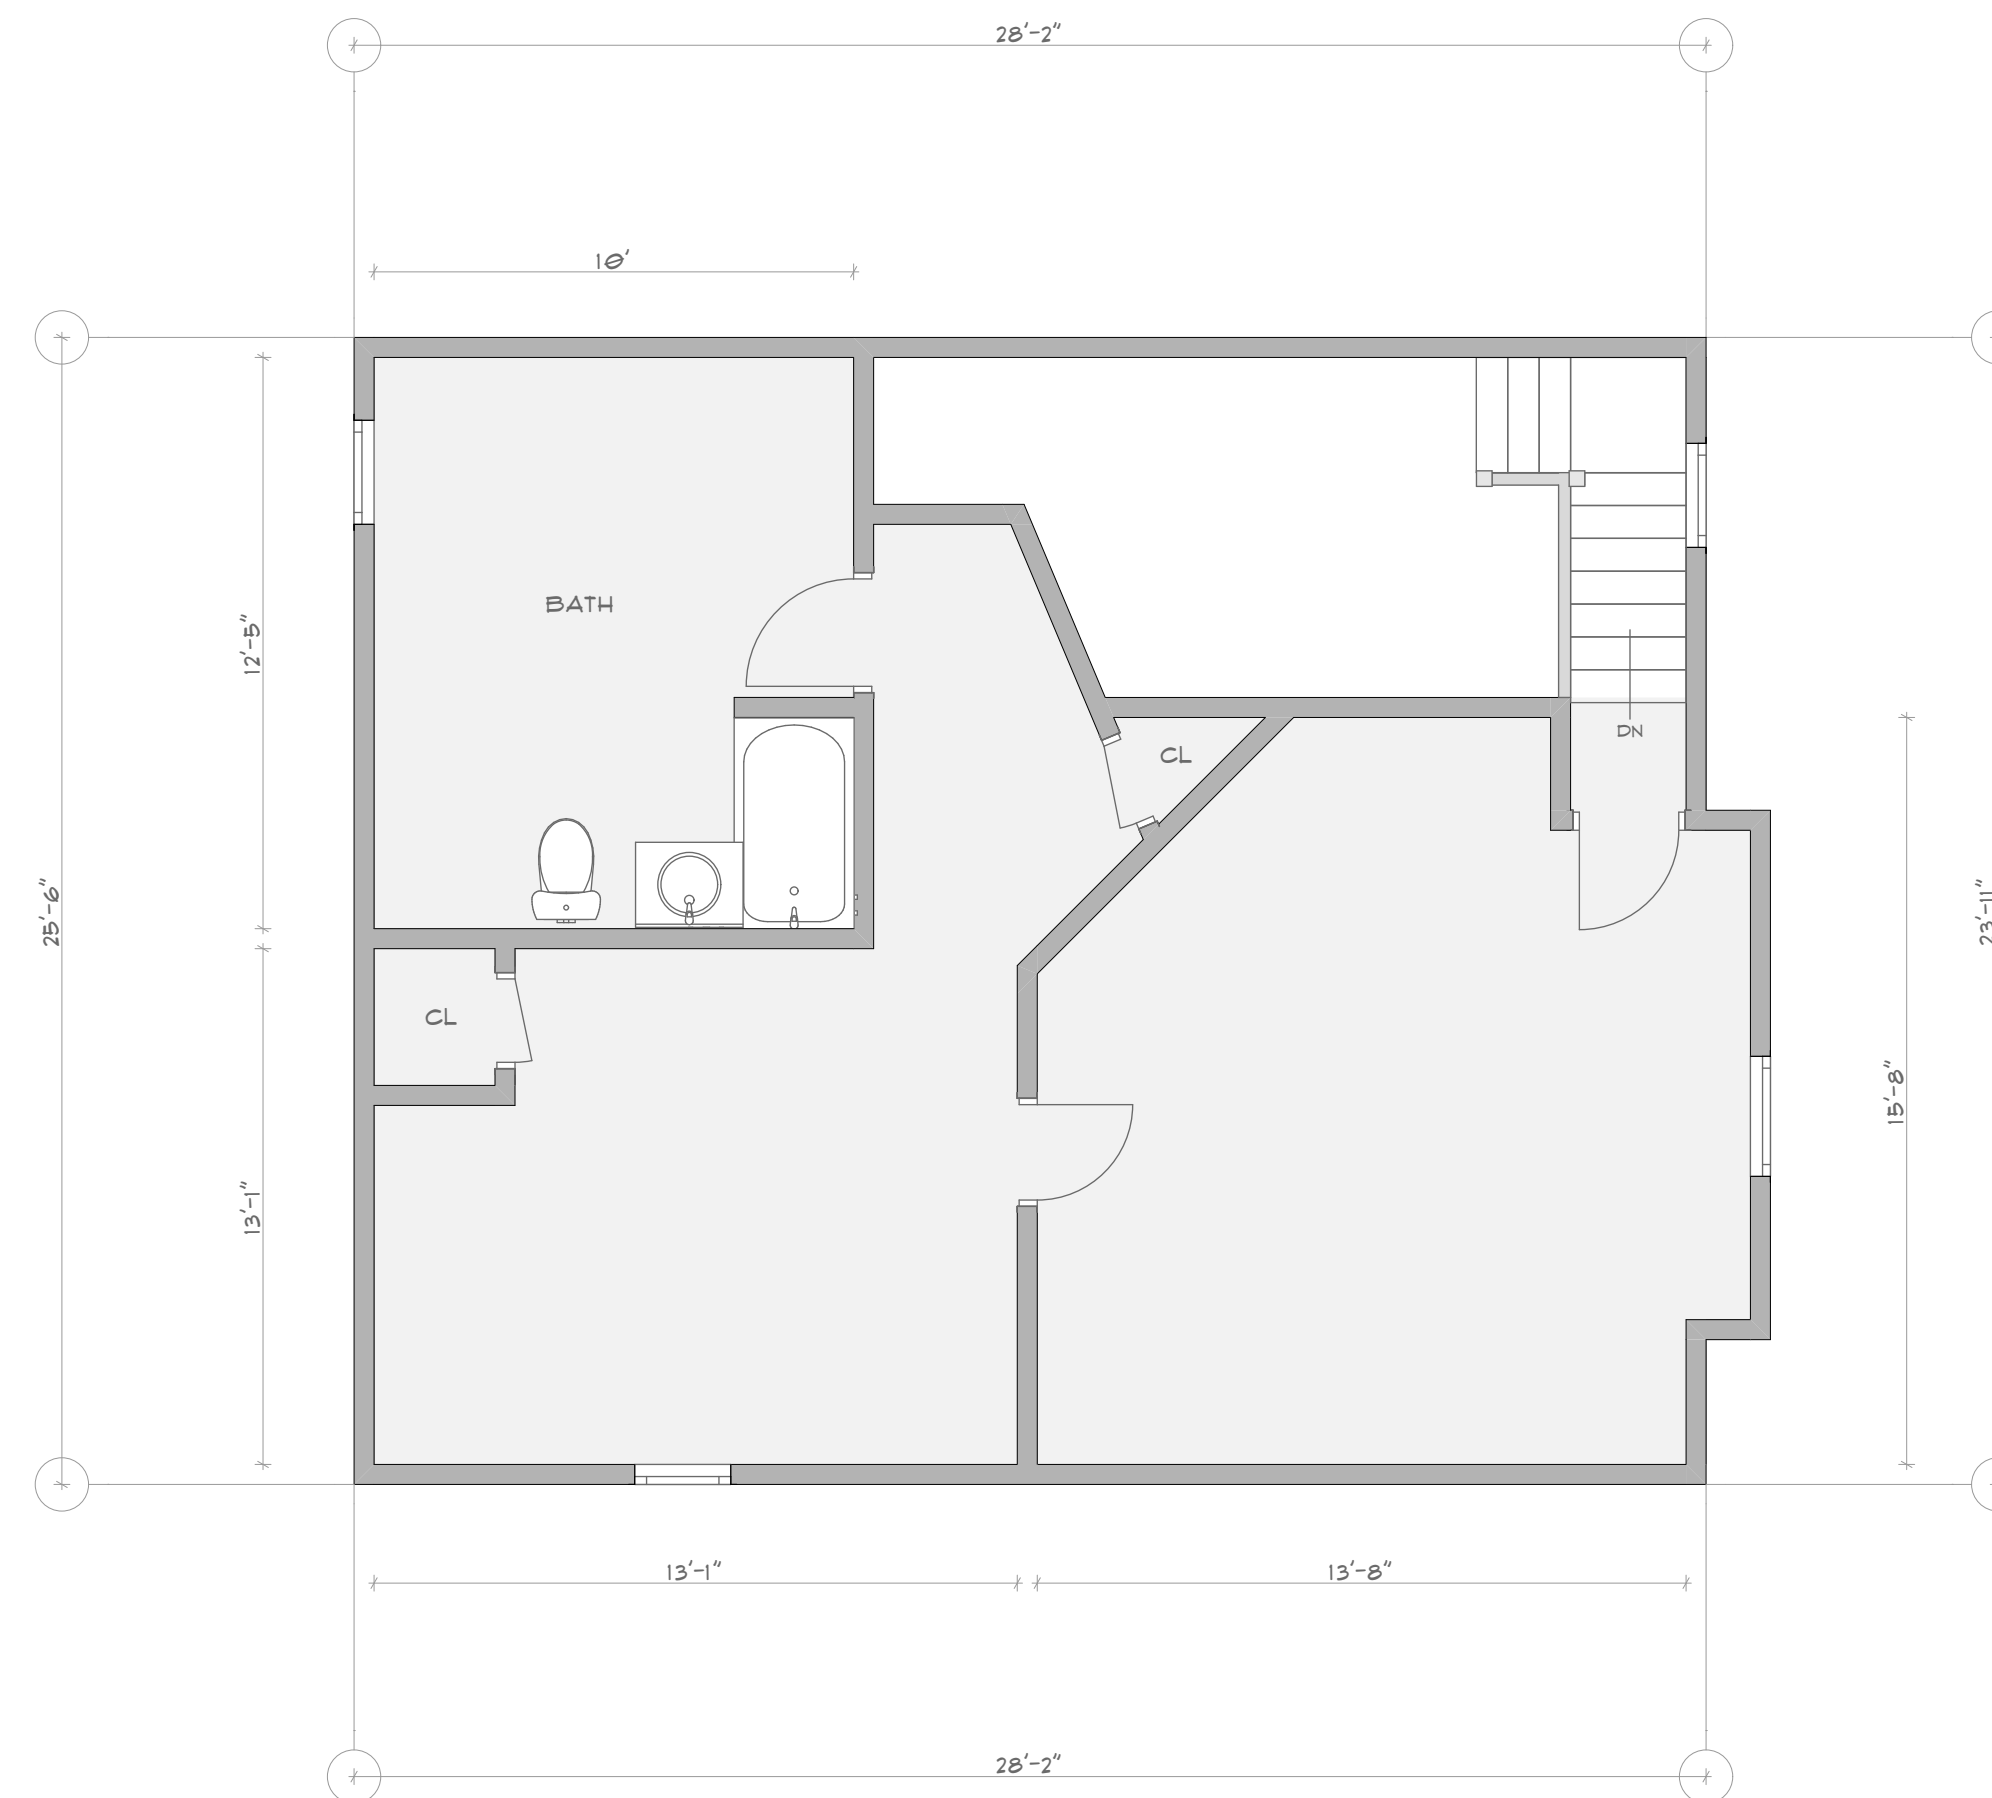


3RD FLOOR PLAN






DATE | MARCH 26th, 2021
SCALE

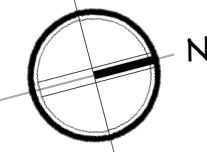


PROPOSED APARTMENT
RENOVATION
665 BROAD ST
665 BROAD ST. WETMOUTH, MA

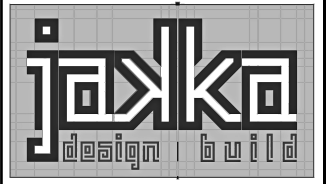

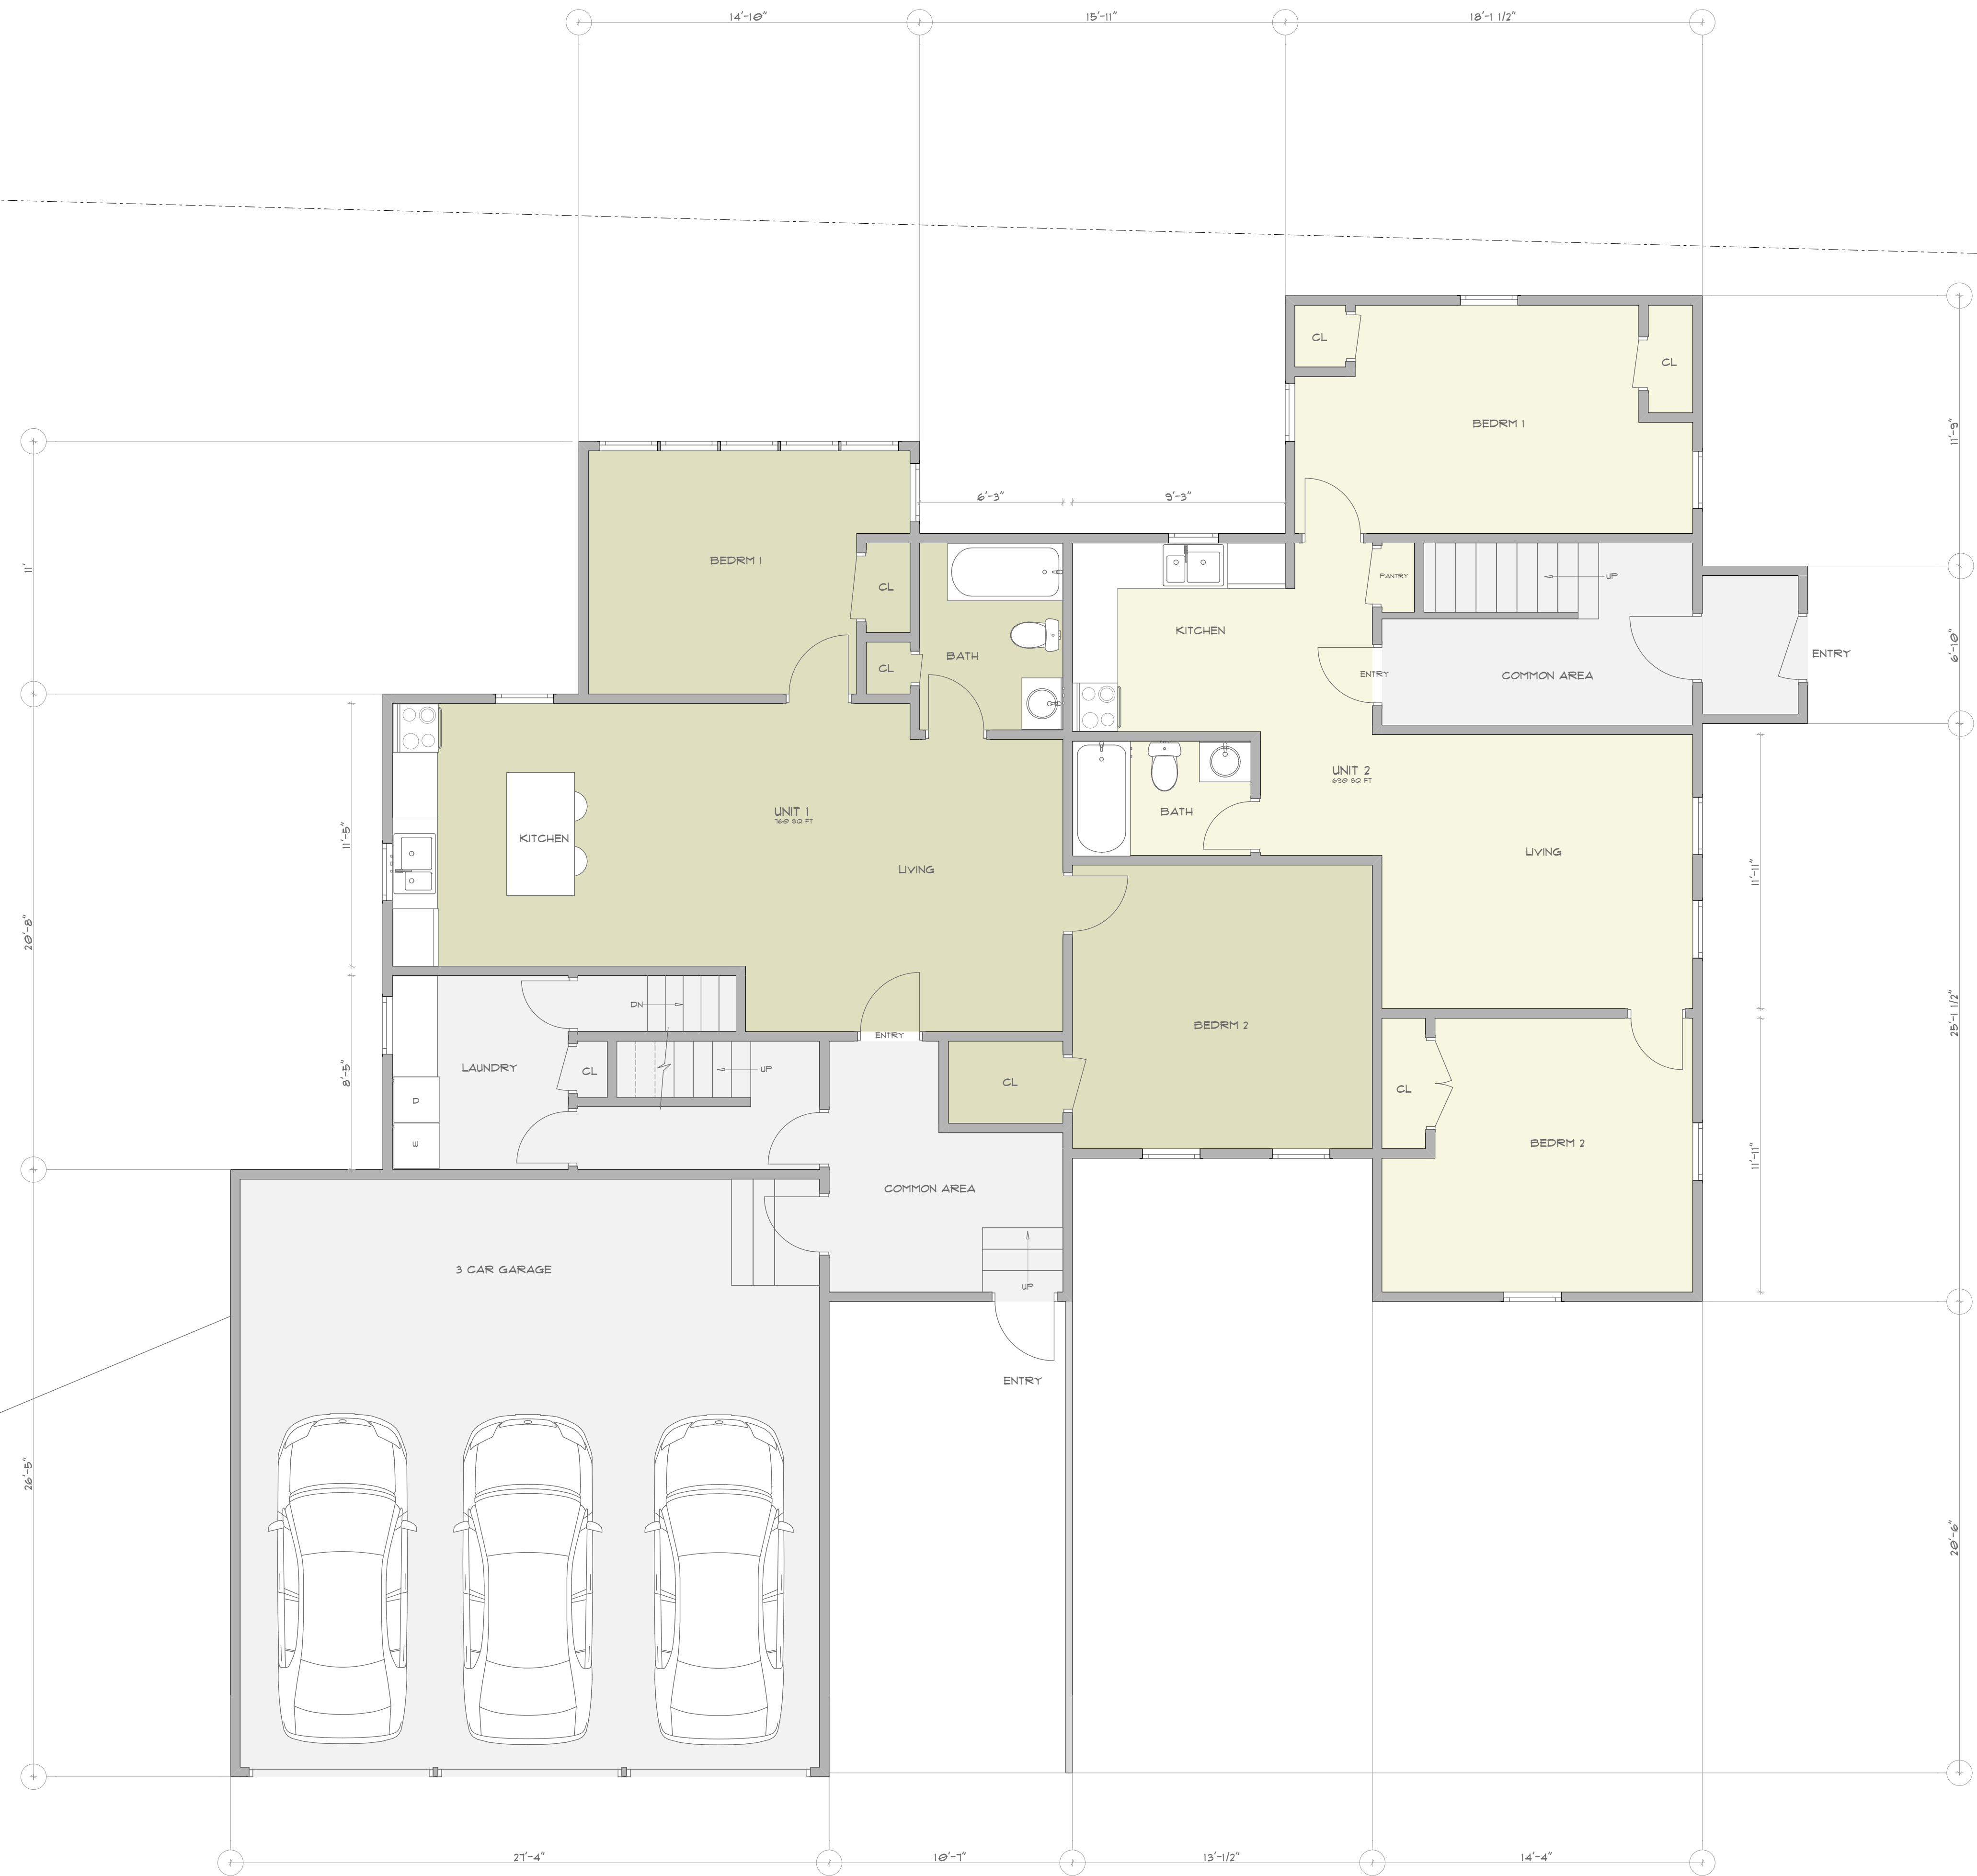

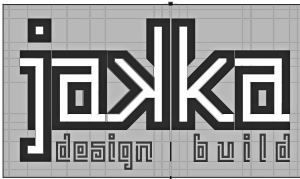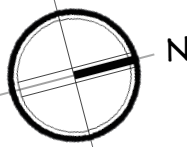

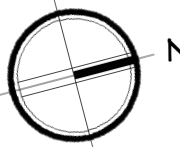

PROPOSED APARTMENT
RENOVATION
665 BROAD ST
665 BROAD ST. WETMOUTH, MA

SCHEMATIC PLAN I

