

N/F
TOWN OF WEYMOUTH CONSERVATION
ASSESSORS MAP 47 BLOCK 539 LOT 1
DEED BOOK 6252 PAGE 410





LOT AREA
21,682 S.F.±

N/F
ANTHONY & KATE PRIMO LOT 58
ASSESSORS MAP 47 BLOCK 539
DEED BOOK 339274 PAGE 26

N/F
KENNETH & JANET CLIFFORD
ASSESSORS MAP 47 BLOCK 539 LOT 56
DEED BOOK 9854 PAGE 549

KETCHAM LANE

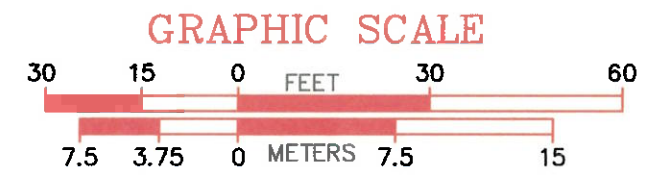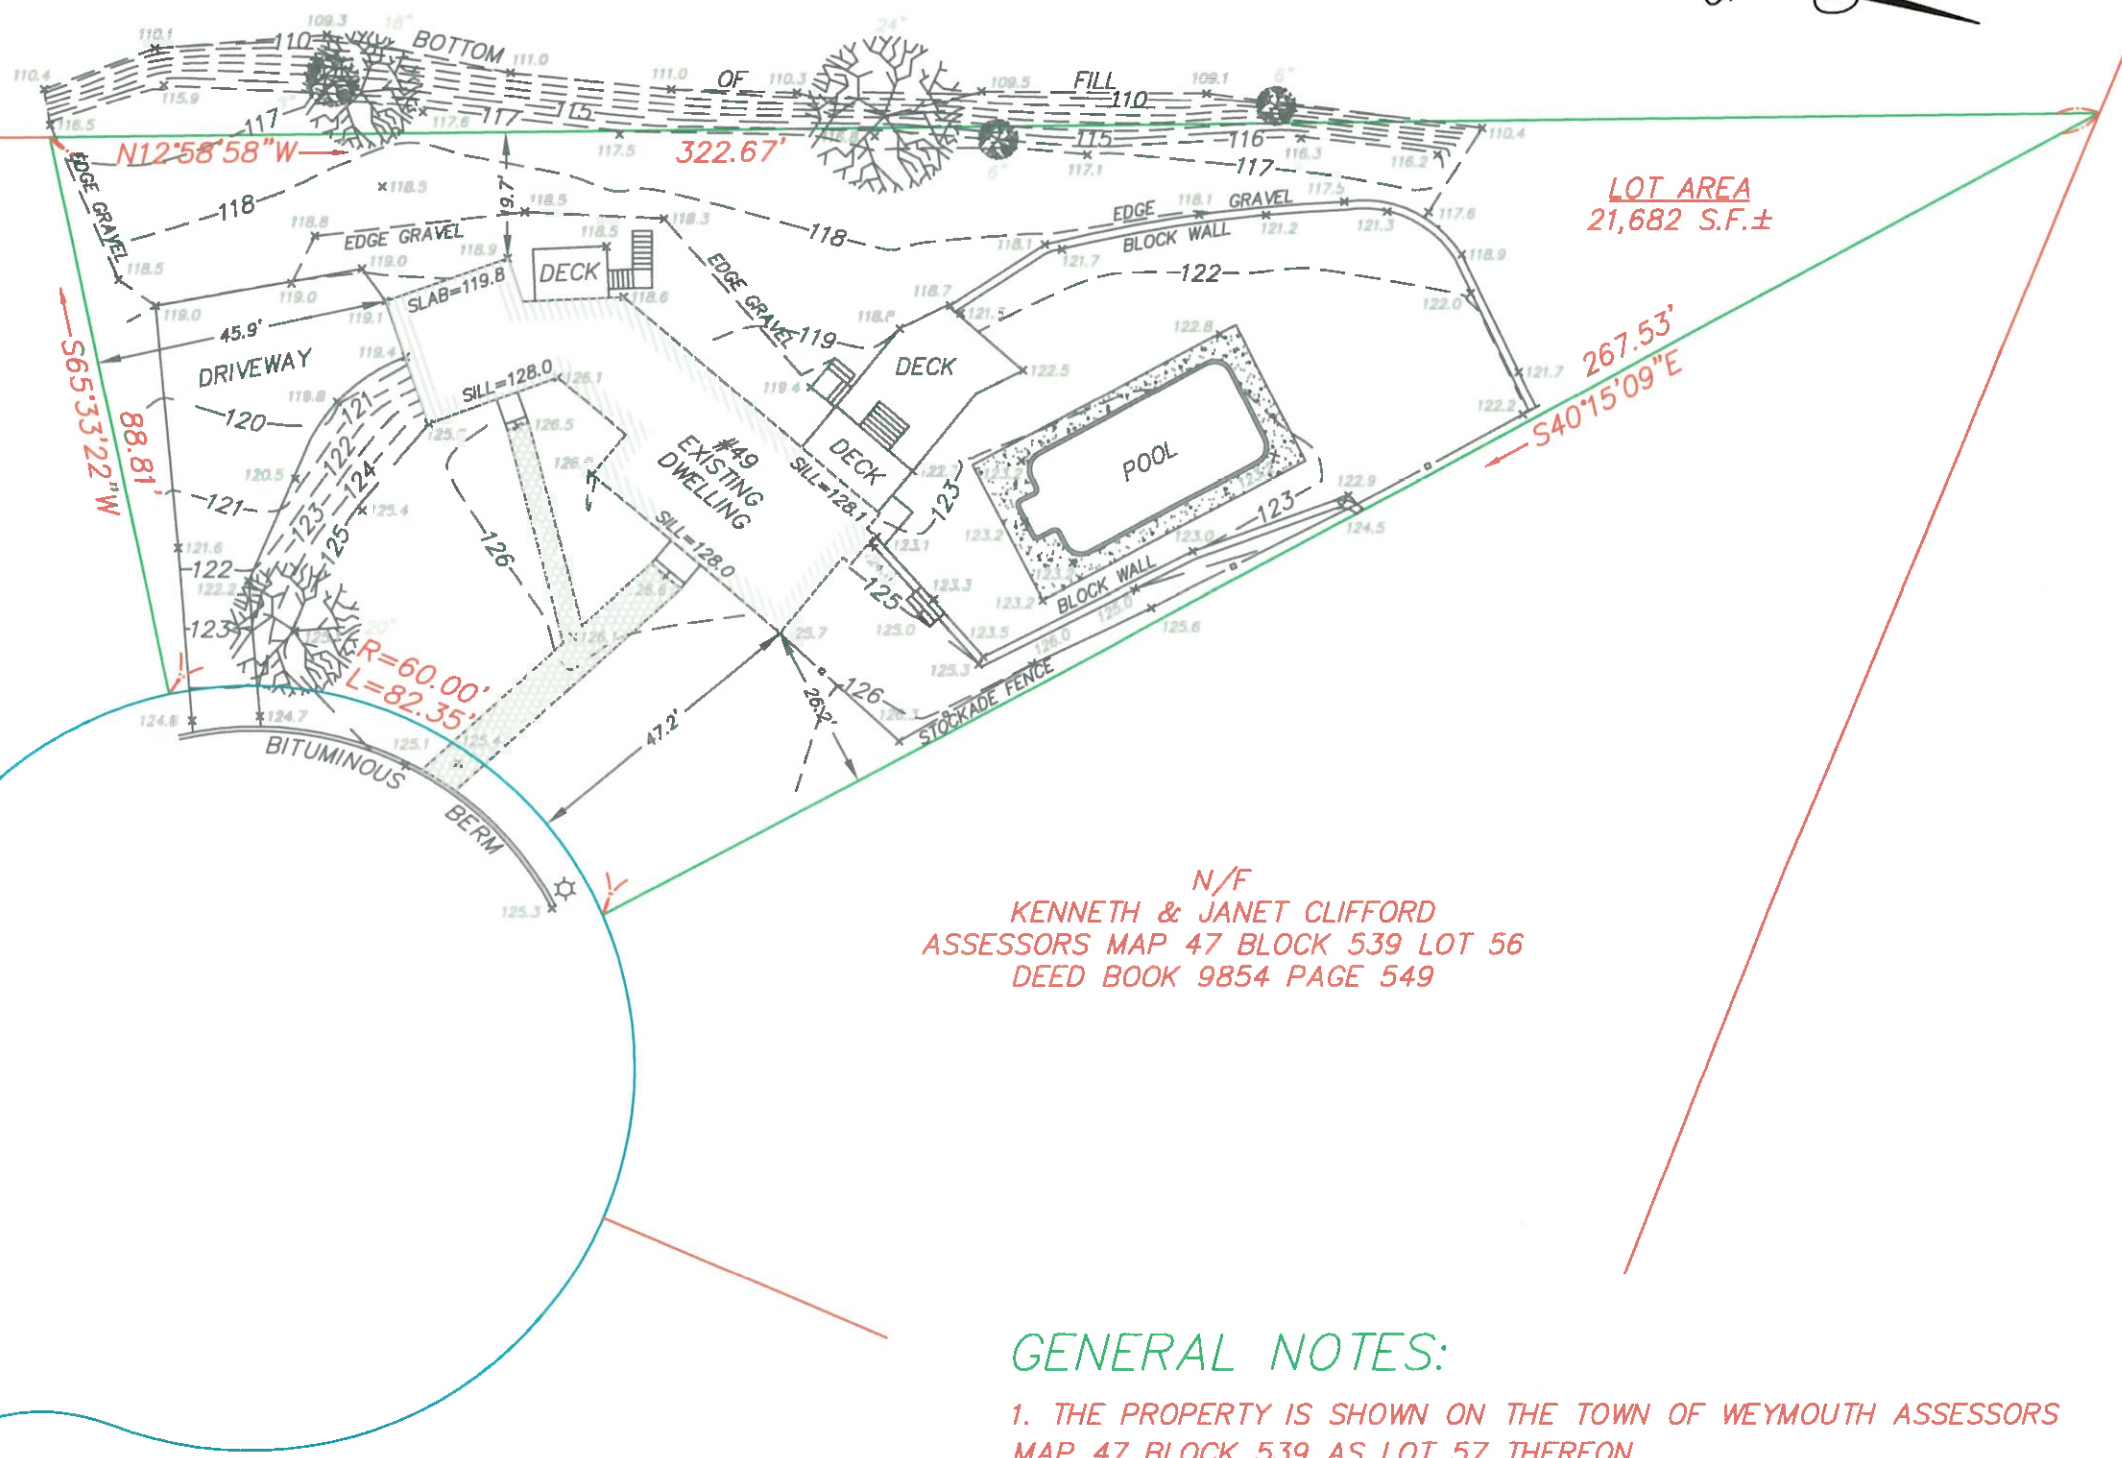

GENERAL NOTES:

1. THE PROPERTY IS SHOWN ON THE TOWN OF WEYMOUTH ASSESSORS MAP 47 BLOCK 539 AS LOT 57 THEREON.
2. LOCUS TITLE IS RECORDED AT THE NORFOLK COUNTY REGISTRY OF DEEDS AS FOLLOWS:

OWNER OF RECORD: RUI & NICOLE GOMES
-DEED BOOK 38335 PAGE 387

1285 WASHINGTON STREET WEYMOUTH, MA (781) 335-1464 		SHEET C-1
PREPARED FOR: 49 KETCHAM LANE		
Site Plan 49 KETCHAM LANE WEYMOUTH, MASSACHUSETTS DATE: 07-21-2021 DRAWN BY: AGH DESIGNED BY: CYM CHECKED BY: SPH		
REVISIONS: NO. COMMENTS: DATE:		