


- NOTES:**
1. THE PROPERTY IS SHOWN ON THE TOWN OF WEYMOUTH ASSESSORS MAP 3 BLOCK 2 AS LOT 10 THEREON.
 2. LOCUS TITLE IS RECORDED AT THE NORFOLK COUNTY REGISTRY OF DEEDS RECORDED LAND SECTION AS FOLLOWS
- CLAIR ST. LEGER
DEED BOOK 34315 PAGE 270
 3. EXISTING CONDITIONS DETAIL AS SHOWN HEREON WAS DERIVED FROM ACTUAL FIELD LOCATION DURING SEPTEMBER OF 2020
 4. THE ELEVATIONS DEPICTED HEREON ARE REFERENCED TO THE TOWN OF WEYMOUTH DATUM.

N/F
FRANCIS ARAUJO
ASSESSORS MAP 3 BLOCK 2 LOT 11
DEED BOOK 22270 PAGE 154

N/F
JAMES & DANIELLE MCGEE
ASSESSORS MAP 3 BLOCK 2
DEED BOOK 11000

N/F
LINDA WILLSE
ASSESSORS MAP 3 BLOCK 2 LOT 9
DEED BOOK 34186 PAGE 97

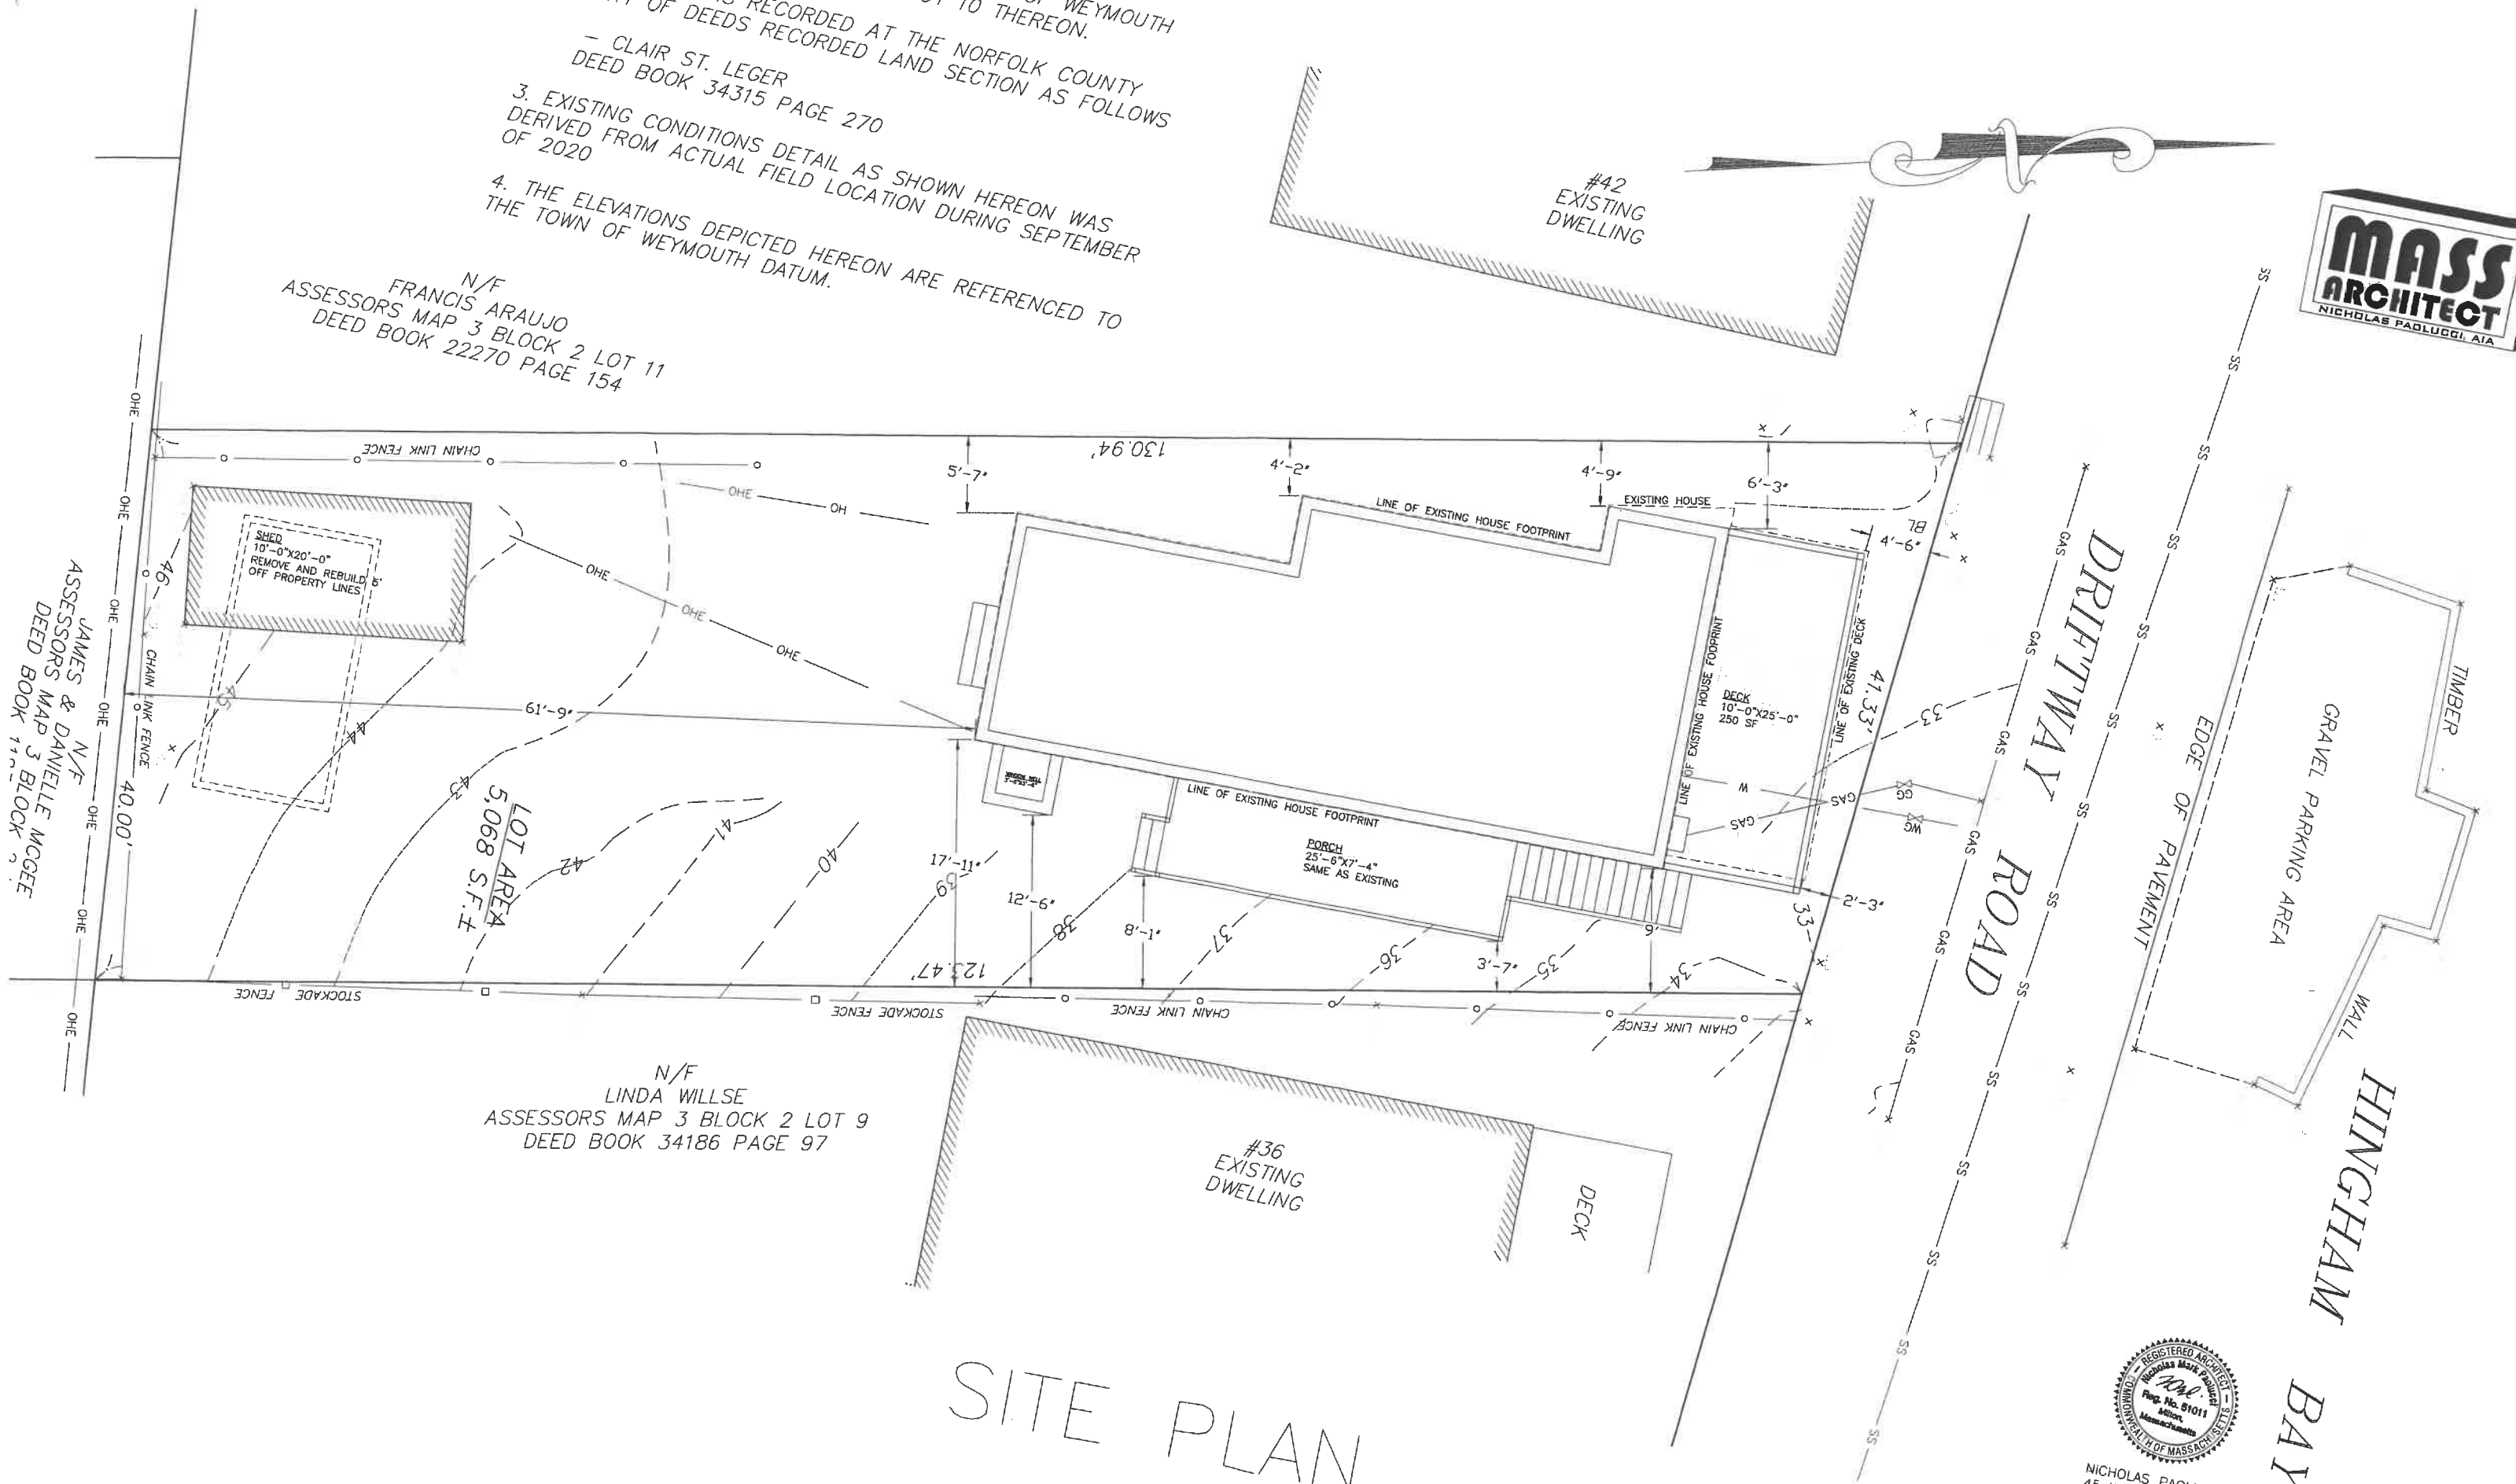



- General Notes
1. DRAWINGS ILLUSTRATE THE DESIGN INTENT OF THE FINAL APPEARANCE OF THE BUILDING ONLY.
 2. ALL CONSTRUCTION IS TO CONFORM TO THE IRC, MASSACHUSETTS STATE BUILDING CODE SUPPLEMENT, AND ALL APPLICABLE LAWS & REGULATIONS.
 3. PRIOR TO CONSTRUCTION, CONTRACTOR SHALL THOROUGHLY EXAMINE THE DRAWINGS AND ALL EXISTING CONDITIONS AND NOTIFY THE ARCHITECT OF ANY DISCREPANCIES OR OMISSIONS ON THE DRAWINGS.
 4. ONCE CONSTRUCTION COMMENCES, CONTRACTORS ASSUME ALL RESPONSIBILITY FOR THE WORK. ARCHITECT IS NOT LIABLE FOR STRUCTURES BUILT FROM THESE DRAWINGS.
 5. THE CONTRACTOR ASSUMES ALL RESPONSIBILITY FOR CONSTRUCTION MEANS, METHODS, TECHNIQUES, SEQUENCES, AND PROCEDURES.
 6. THE CONTRACTOR SHALL MAKE NO CHANGES TO THE WORK AS SHOWN ON THE DRAWINGS WITHOUT THE PRIOR APPROVAL OF ARCHITECT AND THE ARCHITECT ASSUMES NO RESPONSIBILITY FOR ANY CHANGES MADE IN THE WORK WITHOUT PRIOR APPROVAL.
 7. THE CONTRACTOR SHALL OBTAIN AND PAY FOR ALL REQUIRED PERMITS AND RELATED INSPECTIONS.
 8. THE CONTRACTOR SHALL BE RESPONSIBLE FOR ALL JOB-SITE SAFETY AND REMOVAL AND PROPER DISPOSAL OF ALL DEBRIS.
 9. DRAWINGS INDICATE GENERAL CONSTRUCTION, DIMENSIONS, DETAILS AND STYLES FOR MATERIALS, PRODUCTS, AND EQUIPMENT INDICATED. FIELD VERIFY ALL CONDITIONS AND REQUIREMENTS AND INSTALL PER MANUFACTURER'S RECOMMENDATIONS.
 10. DO NOT SCALE DRAWINGS. WRITTEN DIMENSIONS TAKE PRECEDENCE OVER SCALED DIMENSIONS. ALL DIMENSIONS TO BE VERIFIED IN FIELD. CONTRACTOR TO VERIFY ALL EXISTING SITE CONDITIONS.
 11. THE CONTRACTOR IS RESPONSIBLE FOR ALL STRUCTURAL MEMBER SIZING/VERIFICATION.
 12. ANY ELECTRICAL, HVAC, AND PLUMBING PLANS TO BE PROVIDED BY LICENSED CONSULTANTS.
 13. ANY REPRODUCTION OF PLANS WITHOUT WRITTEN PERMISSION FROM MASS ARCHITECT, LLC IS PROHIBITED.
 14. ALL ON SITE WORK TO BE OVERSEEN BY LICENSED CONTRACTOR.
 15. ALL STRUCTURAL MATERIALS SHALL BE VOID OF ANY DEFECTS THAT DIMINISH THEIR CAPACITY TO FUNCTION IN AN ADEQUATE MANNER. ALL FRAMING LUMBER SHALL BE KILN-DRIED NO 2 GRADE SPUCE-PINE-FIR OR BETTER. ALL FRAMING MEMBERS SHOWN ARE SUGGESTED SIZES AND SPANS TO BE VERIFIED WITH CALCULATIONS AND SIZED BY SUPPLIER OR LICENSED STRUCTURAL ENGINEER UNDER SEPARATE CONTRACT AND TERMS.
 16. THE ARCHITECT ASSUMES NO RESPONSIBILITY FOR THE VALIDITY OF THE SUBSURFACE CONDITIONS. NO FOUNDATION SHALL BE PLACED IN WATER OR FROZEN GROUND.
 17. RESPONSIBILITY FOR THERMAL AND MOISTURE DESIGN LIES WITH THE BUILDER AND HOMEOWNER.




NICHOLAS PAOLUCCI, AIA
45 WOODMERE DRIVE
MILTON, MA 02186
RIMASSARCHITECT@GMAIL.COM
WWW.MASSARCHITECT.COM
401-316-3525

Project Name and Address
MULLANEY RESIDENCE
38 DRIFTWAY ROAD
WEYMOUTH, MA
SINGLE FAMILY DWELLING

Project	MULLANEY	Sheet	3
Date	7-20-22		EAST SIDE ELEVATION
Scale	3/8"=1'-0"		
	3/16"=1'-0" FOR 11X17 SHEET		



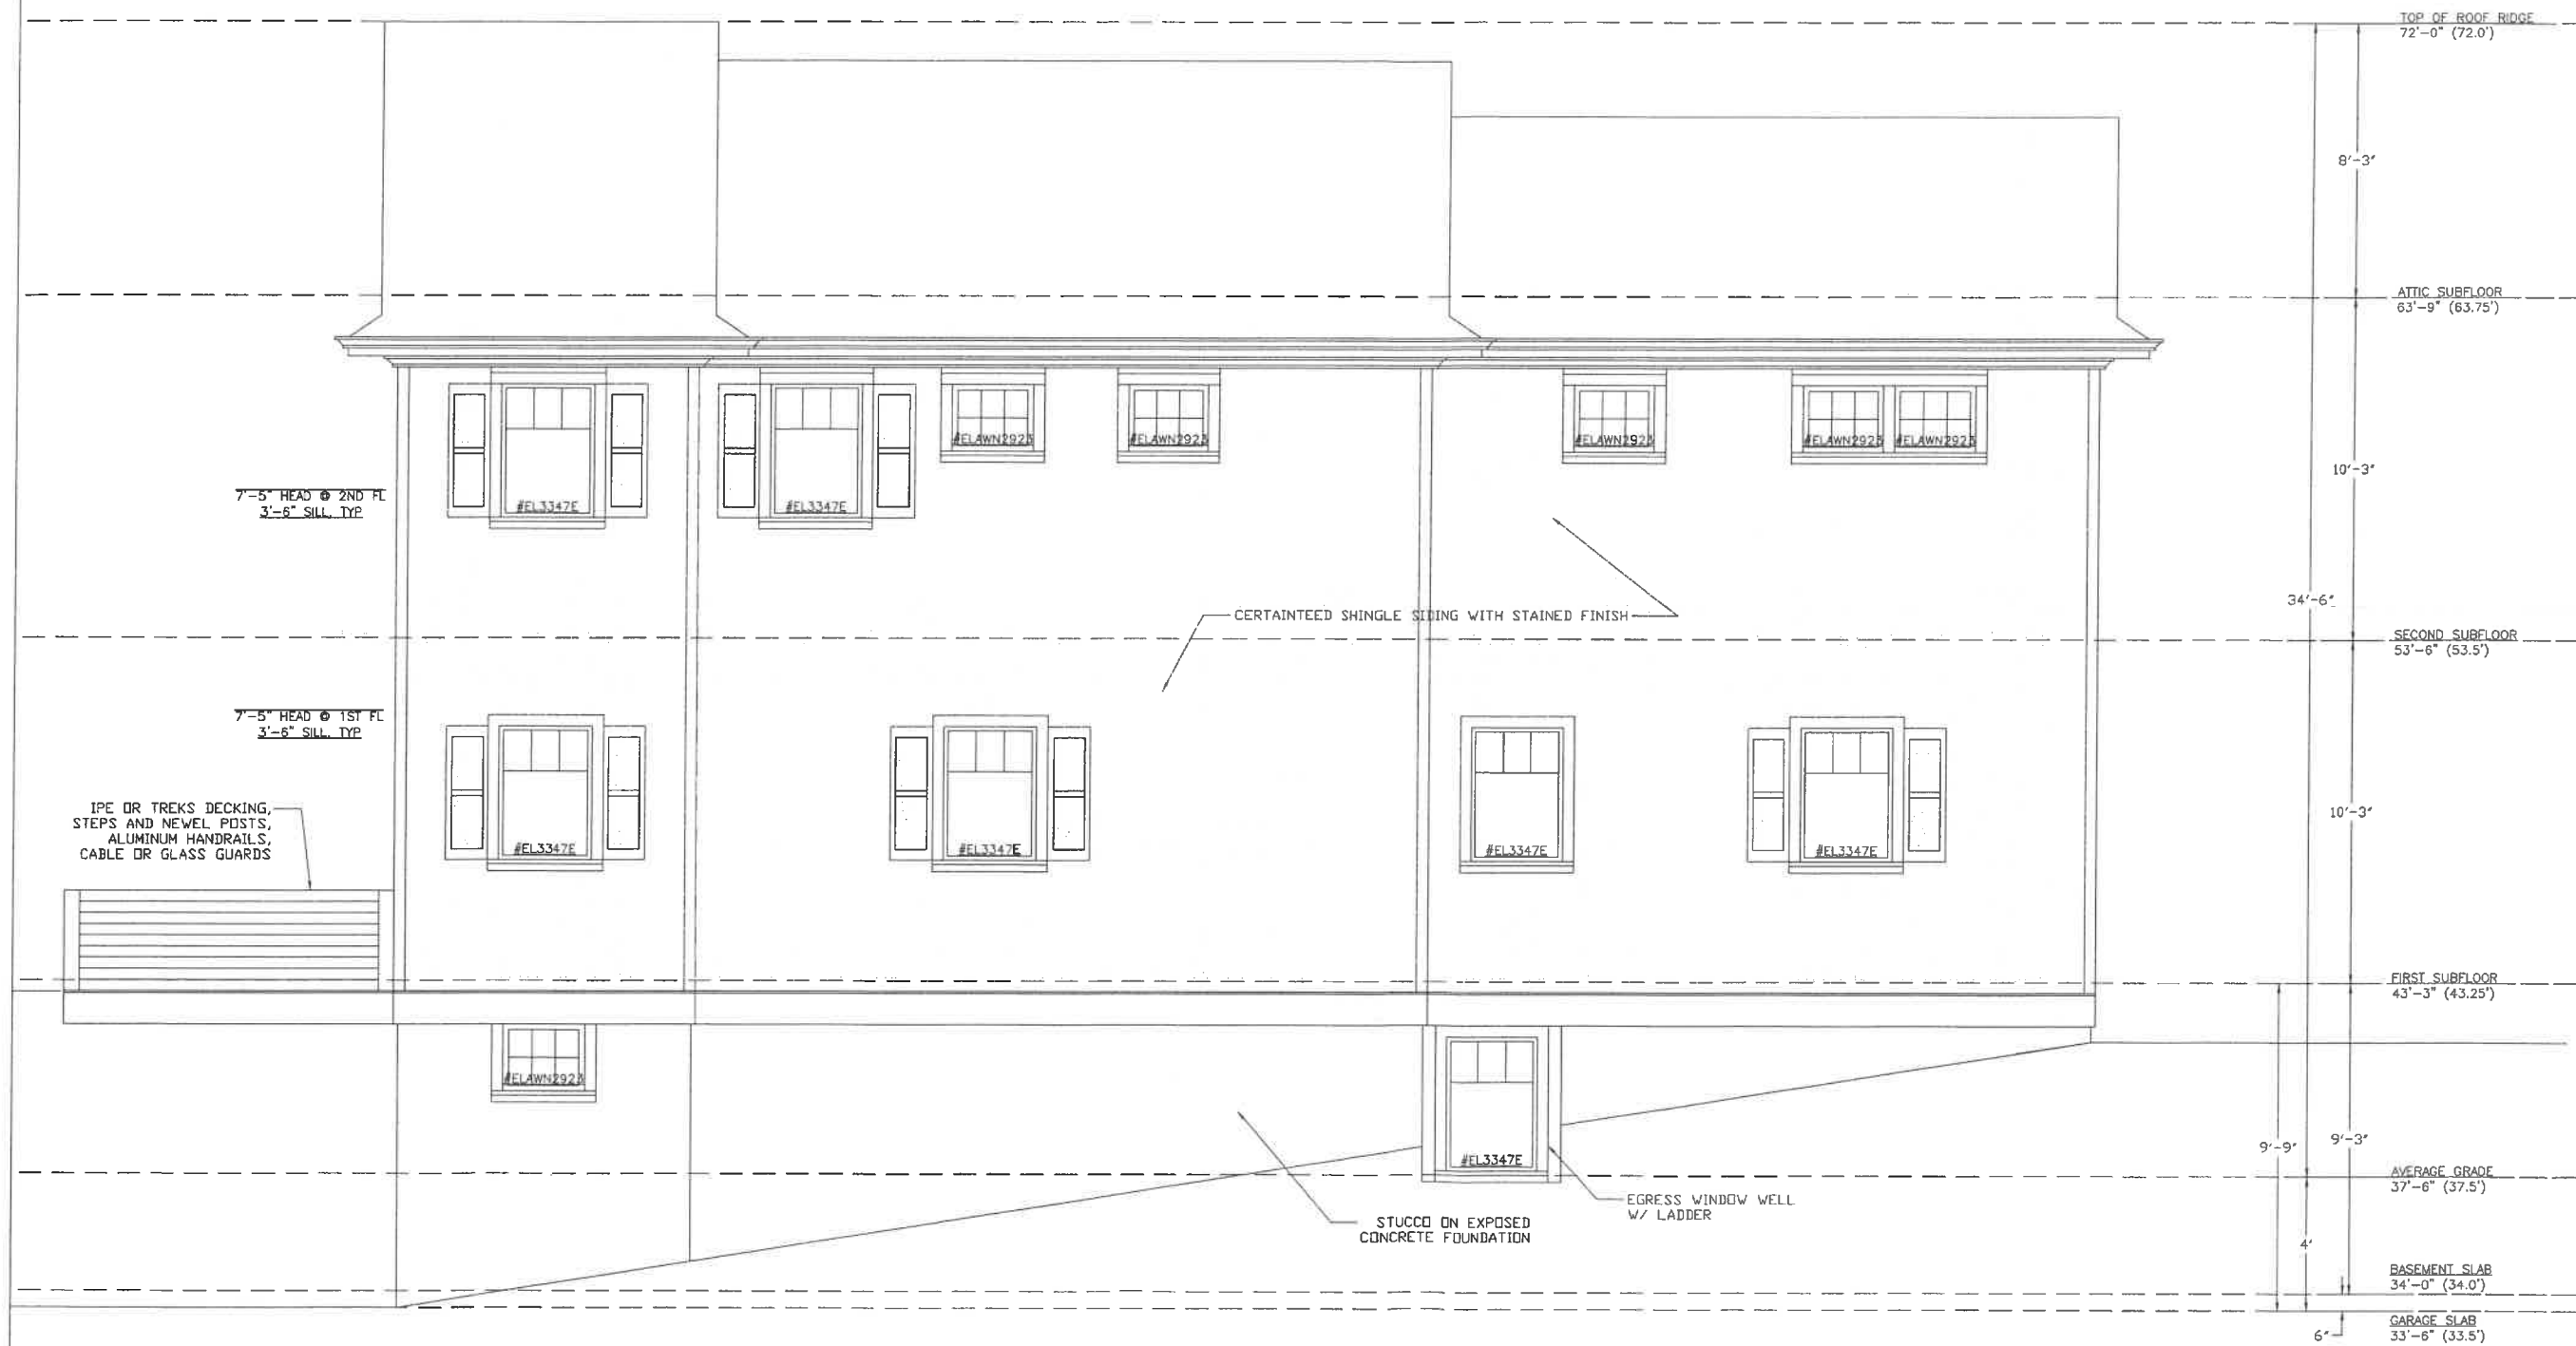

- General Notes
1. DRAWINGS ILLUSTRATE THE DESIGN INTENT OF THE FINAL APPEARANCE OF THE BUILDING ONLY.
 2. ALL CONSTRUCTION IS TO CONFORM TO THE IRC, MASSACHUSETTS STATE BUILDING CODE SUPPLEMENT, AND ALL APPLICABLE LAWS & REGULATIONS.
 3. PRIOR TO CONSTRUCTION, CONTRACTOR SHALL THOROUGHLY EXAMINE THE DRAWINGS AND ALL EXISTING CONDITIONS AND NOTIFY THE ARCHITECT OF ANY DISCREPANCIES OR OMISSIONS ON THE DRAWINGS.
 4. ONCE CONSTRUCTION COMMENCES, CONTRACTORS ASSUME ALL RESPONSIBILITY FOR THE WORK. ARCHITECT IS NOT LIABLE FOR STRUCTURES BUILT FROM THESE DRAWINGS.
 5. THE CONTRACTOR ASSUMES ALL RESPONSIBILITY FOR CONSTRUCTION MEANS, METHODS, TECHNIQUES, SEQUENCES, AND PROCEDURES.
 6. THE CONTRACTOR SHALL MAKE NO CHANGES TO THE WORK AS SHOWN ON THE DRAWINGS WITHOUT THE PRIOR APPROVAL OF ARCHITECT AND THE ARCHITECT ASSUMES NO RESPONSIBILITY FOR ANY CHANGES MADE IN THE WORK WITHOUT PRIOR APPROVAL.
 7. THE CONTRACTOR SHALL OBTAIN AND PAY FOR ALL REQUIRED PERMITS AND RELATED INSPECTIONS.
 8. THE CONTRACTOR SHALL BE RESPONSIBLE FOR ALL JOB-SITE SAFETY AND REMOVAL AND PROPER DISPOSAL OF ALL DEBRIS.
 9. DRAWINGS INDICATE GENERAL CONSTRUCTION, DIMENSIONS, DETAILS, AND STYLES FOR MATERIALS, PRODUCTS, AND EQUIPMENT INDICATED. FIELD VERIFY ALL CONDITIONS AND REQUIREMENTS AND INSTALL PER MANUFACTURER'S RECOMMENDATIONS.
 10. DO NOT SCALE DRAWINGS. WRITTEN DIMENSIONS TAKE PRECEDENCE OVER SCALED DIMENSIONS. ALL DIMENSIONS TO BE VERIFIED IN FIELD. CONTRACTOR TO VERIFY ALL EXISTING SITE CONDITIONS.
 11. THE CONTRACTOR IS RESPONSIBLE FOR ALL STRUCTURAL MEMBER SIZING/VERIFICATION.
 12. ANY ELECTRICAL, HVAC, AND PLUMBING PLANS TO BE PROVIDED BY LICENSED CONSULTANTS.
 13. ANY REPRODUCTION OF PLANS WITHOUT WRITTEN PERMISSION FROM MASS ARCHITECT, LLC IS PROHIBITED.
 14. ALL ON SITE WORK TO BE OVERSEEN BY LICENSED CONTRACTOR.
 15. ALL STRUCTURAL MATERIALS SHALL BE VOID OF ANY DEFECTS THAT DIMINISH THEIR CAPACITY TO FUNCTION IN AN ADEQUATE MANNER. ALL FRAMING LUMBER SHALL BE KILN-DRIED NO 2 GRADE SPUCE-PINE-FIR OR BETTER. ALL FRAMING MEMBERS SHOWN ARE SUGGESTED SIZES AND SPANS TO BE VERIFIED WITH CALCULATIONS AND SIZED BY SUPPLIER OR LICENSED STRUCTURAL ENGINEER UNDER SEPARATE CONTRACT AND TERMS.
 16. THE ARCHITECT ASSUMES NO RESPONSIBILITY FOR THE VALIDITY OF THE SUBSURFACE CONDITIONS. NO FOUNDATION SHALL BE PLACED IN WATER OR FROZEN GROUND.
 17. RESPONSIBILITY FOR THERMAL AND MOISTURE DESIGN LIES WITH THE BUILDER AND HOMEOWNER.

MASS ARCHITECT
NICHOLAS PAOLUCCI, AIA


NICHOLAS PAOLUCCI, AIA
45 WOODMERE DRIVE
MILTON, MA 02186
RIMASSARCHITECT@GMAIL.COM
WWW.MASSARCHITECT.COM
401-316-3525

Project Name and Address
MULLANEY RESIDENCE
38 DRIFTWAY ROAD
WEYMOUTH, MA
SINGLE FAMILY DWELLING

Project	MULLANEY	Sheet	4
Date	7-20-22		WEST SIDE ELEVATION
Scale	3/8"=1'-0"		
	3/16"=1'-0" FOR 11X17 SHEET		



1. DRAWINGS ILLUSTRATE THE DESIGN INTENT OF THE FINAL APPEARANCE OF THE BUILDING ONLY
2. ALL CONSTRUCTION IS TO CONFORM TO THE IRC, MASSACHUSETTS STATE BUILDING CODE SUPPLEMENT, AND ALL APPLICABLE LAWS & REGULATIONS
3. PRIOR TO CONSTRUCTION, CONTRACTOR SHALL THOROUGHLY EXAMINE THE DRAWINGS AND ALL EXISTING CONDITIONS AND NOTIFY THE ARCHITECT OF ANY DISCREPANCIES OR OMISSIONS ON THE DRAWINGS
4. ONCE CONSTRUCTION COMMENCES, CONTRACTORS ASSUME ALL RESPONSIBILITY FOR THE WORK. ARCHITECT IS NOT LIABLE FOR STRUCTURES BUILT FROM THESE DRAWINGS.
5. THE CONTRACTOR ASSUMES ALL RESPONSIBILITY FOR CONSTRUCTION MEANS, METHODS, TECHNIQUES, SEQUENCES, AND PROCEDURES
6. THE CONTRACTOR SHALL MAKE NO CHANGES TO BE SHOWN ON THE DRAWINGS WITHOUT THE APPROVAL OF ARCHITECT AND THE ARCHITECT ASSUMES NO RESPONSIBILITY FOR ANY CHANGES MADE IN THE WORK WITHOUT PRIOR APPROVAL
7. THE CONTRACTOR SHALL OBTAIN AND PAY FOR ALL REQUIRED PERMITS AND RELATED INSPECTIONS
8. THE CONTRACTOR SHALL BE RESPONSIBLE FOR ALL JOB-SITE SAFETY AND REMOVAL AND PROPER DISPOSAL OF ALL DEBRIS
9. DRAWINGS INDICATE GENERAL CONSTRUCTION, DIMENSIONS, DETAILS AND SITE FOR MATERIALS, PRODUCTS AND EQUIPMENT INDICATED. FIELD VERIFY ALL CONDITIONS AND REQUIREMENTS AND INSTALL PER MANUFACTURER'S RECOMMENDATIONS.
10. DO NOT SCALE DRAWINGS. WRITTEN DIMENSIONS TAKE PRECEDENCE OVER SCALED DIMENSIONS. ALL DIMENSIONS TO BE VERIFIED IN FIELD. CONTRACTOR TO VERIFY ALL EXISTING SITE CONDITIONS
11. THE CONTRACTOR IS RESPONSIBLE FOR ALL STRUCTURAL MEMBER SIZING/VERIFICATION
12. ANY ELECTRICAL, HVAC, AND PLUMBING PLANS TO BE PROVIDED BY LICENSED CONSULTANTS
13. ANY REPRODUCTION OF PLANS WITHOUT WRITTEN PERMISSION FROM MASS ARCHITECT, LLC IS PROHIBITED
14. ALL ON SITE WORK TO BE OVERSEEN BY LICENSED CONTRACTOR
15. ALL STRUCTURAL MATERIALS SHALL BE VOID OF ANY DEFECTS THAT DIMINISH THEIR CAPACITY TO FUNCTION IN AN APPROPRIATE MANNER. ALL LUMBER SHALL BE KILN-DRIED NO 2 GRADE SPUCE-PINE-FIR OR BETTER. ALL FRAMING MEMBERS SHOWN ARE SUGGESTED SIZES AND SPANS TO BE VERIFIED WITH CALCULATIONS AND SIZED BY SUPPLIER OR LICENSED STRUCTURAL ENGINEER UNDER SEPARATE CONTRACT AND TERMS.
16. THE ARCHITECT ASSUMES NO RESPONSIBILITY FOR THE VALIDITY OF THE SUBSURFACE CONDITIONS. NO FOUNDATION SHALL BE PLACED IN WATER OR FROZEN GROUND.
17. RESPONSIBILITY FOR THERMAL AND MOISTURE DESIGN LIES WITH THE BUILDER AND HOMEOWNER.

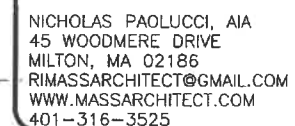

Project Name and Address
MULLANEY RESIDENCE
38 DRIFTWAY ROAD
WEYMOUTH, MA
SINGLE FAMILY DWELLING

Project MULLANEY	Sheet 5
Date 7-20-22	NORTH & SOUTH ELEVATIONS
Scale 3/8"=1'-0"	
3/16"=1'-0" FOR 11X17 SHEET	

