


A0.1

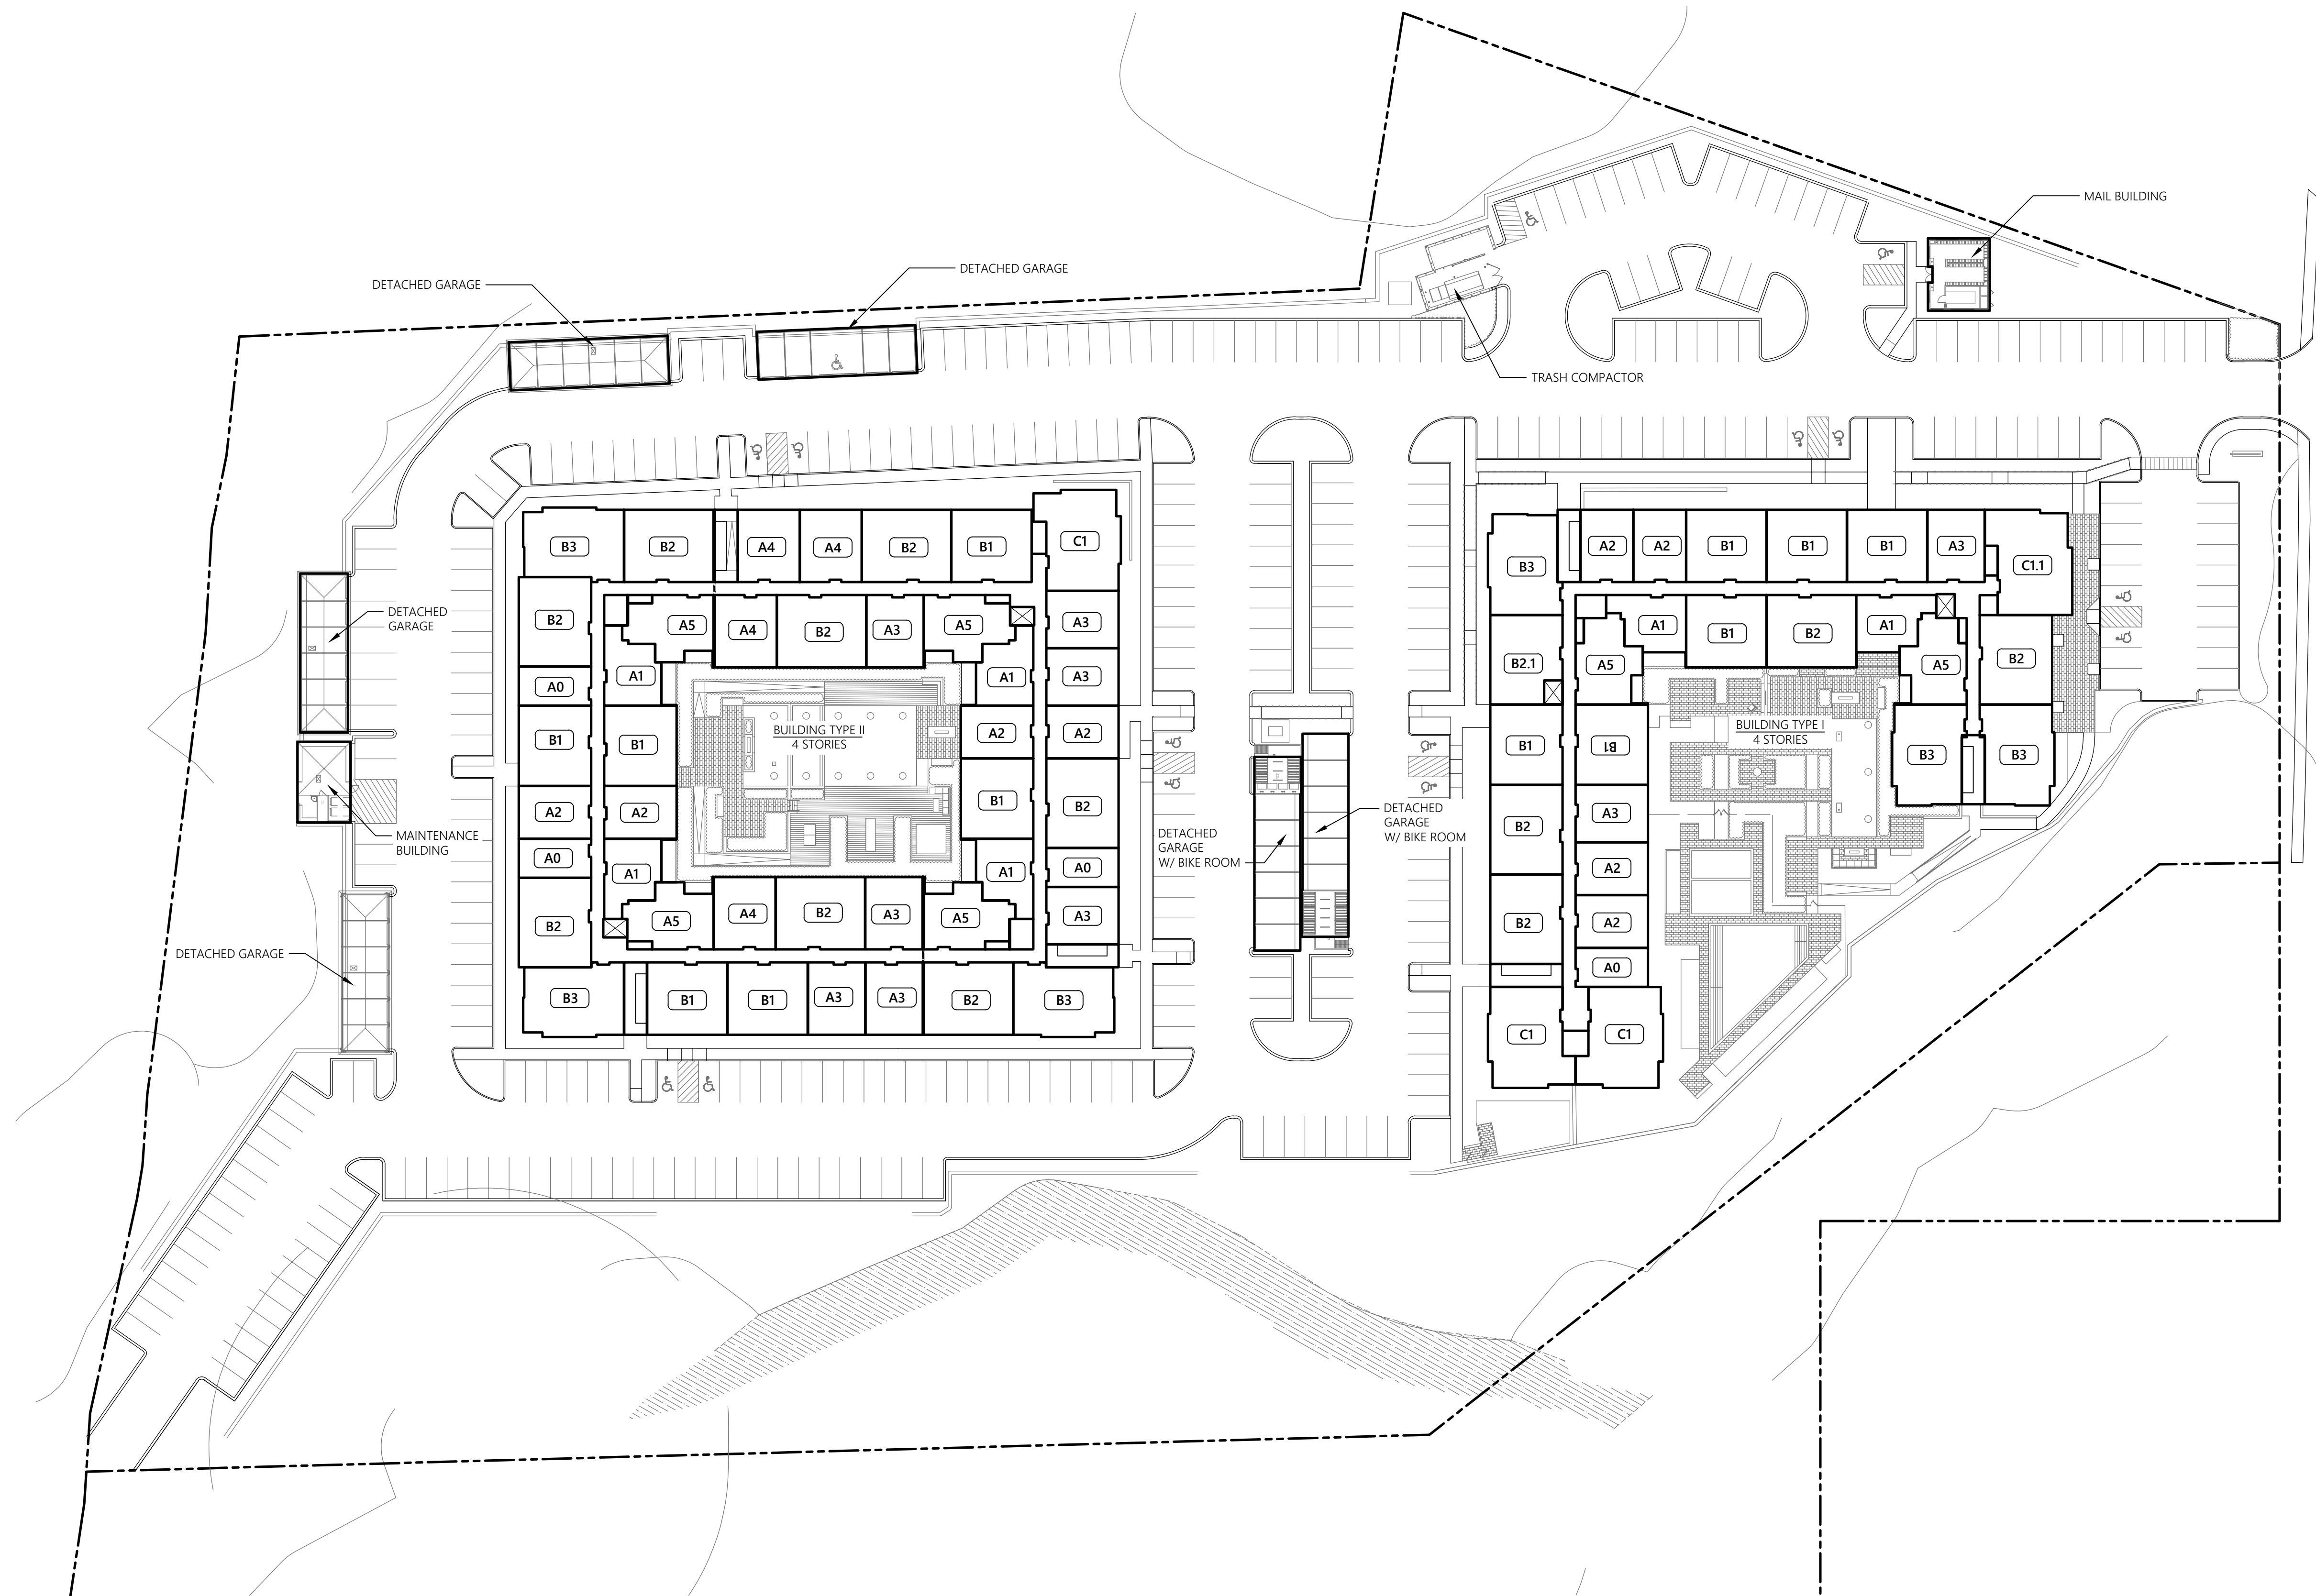

1 ARCHITECTURAL SITE PLAN


SCALE: 1" = 40'-0"

[illegible]

ARCHITECT OF RECORD:
Fred Wilson Fred

REGISTRATION:
16622 ###

1.707/97/50

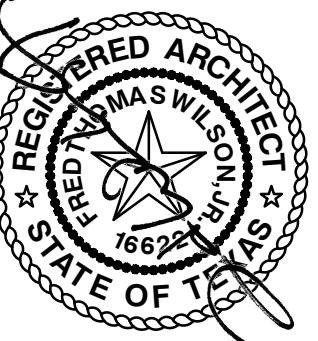

W PARTNERSHIP
Wallace · Willson · Architects

ite 100 · Houston, Texas · 77027 · 713-993-0439
www.wpartnership.com

· Suite 100 · Houston, Texas · 77027 · 713.993.0439
www.wpartnership.com

Suite 100 • Houston, Texas
www.wpartnership.com

4550 Post Oak Place Dr. Suite 100 • Houston, Texas • 77027 • 713.993.0439
www.wpartnership.com



Hanover
Weymouth

RESIDENTIAL
DEVELOPMENT

Site Address:


#1325 WASHINGTON ST,
WEYMOUTH, MA

PROJECT NO: 20-19


Building Plan - Type 02

SHEET NO.

A1.3

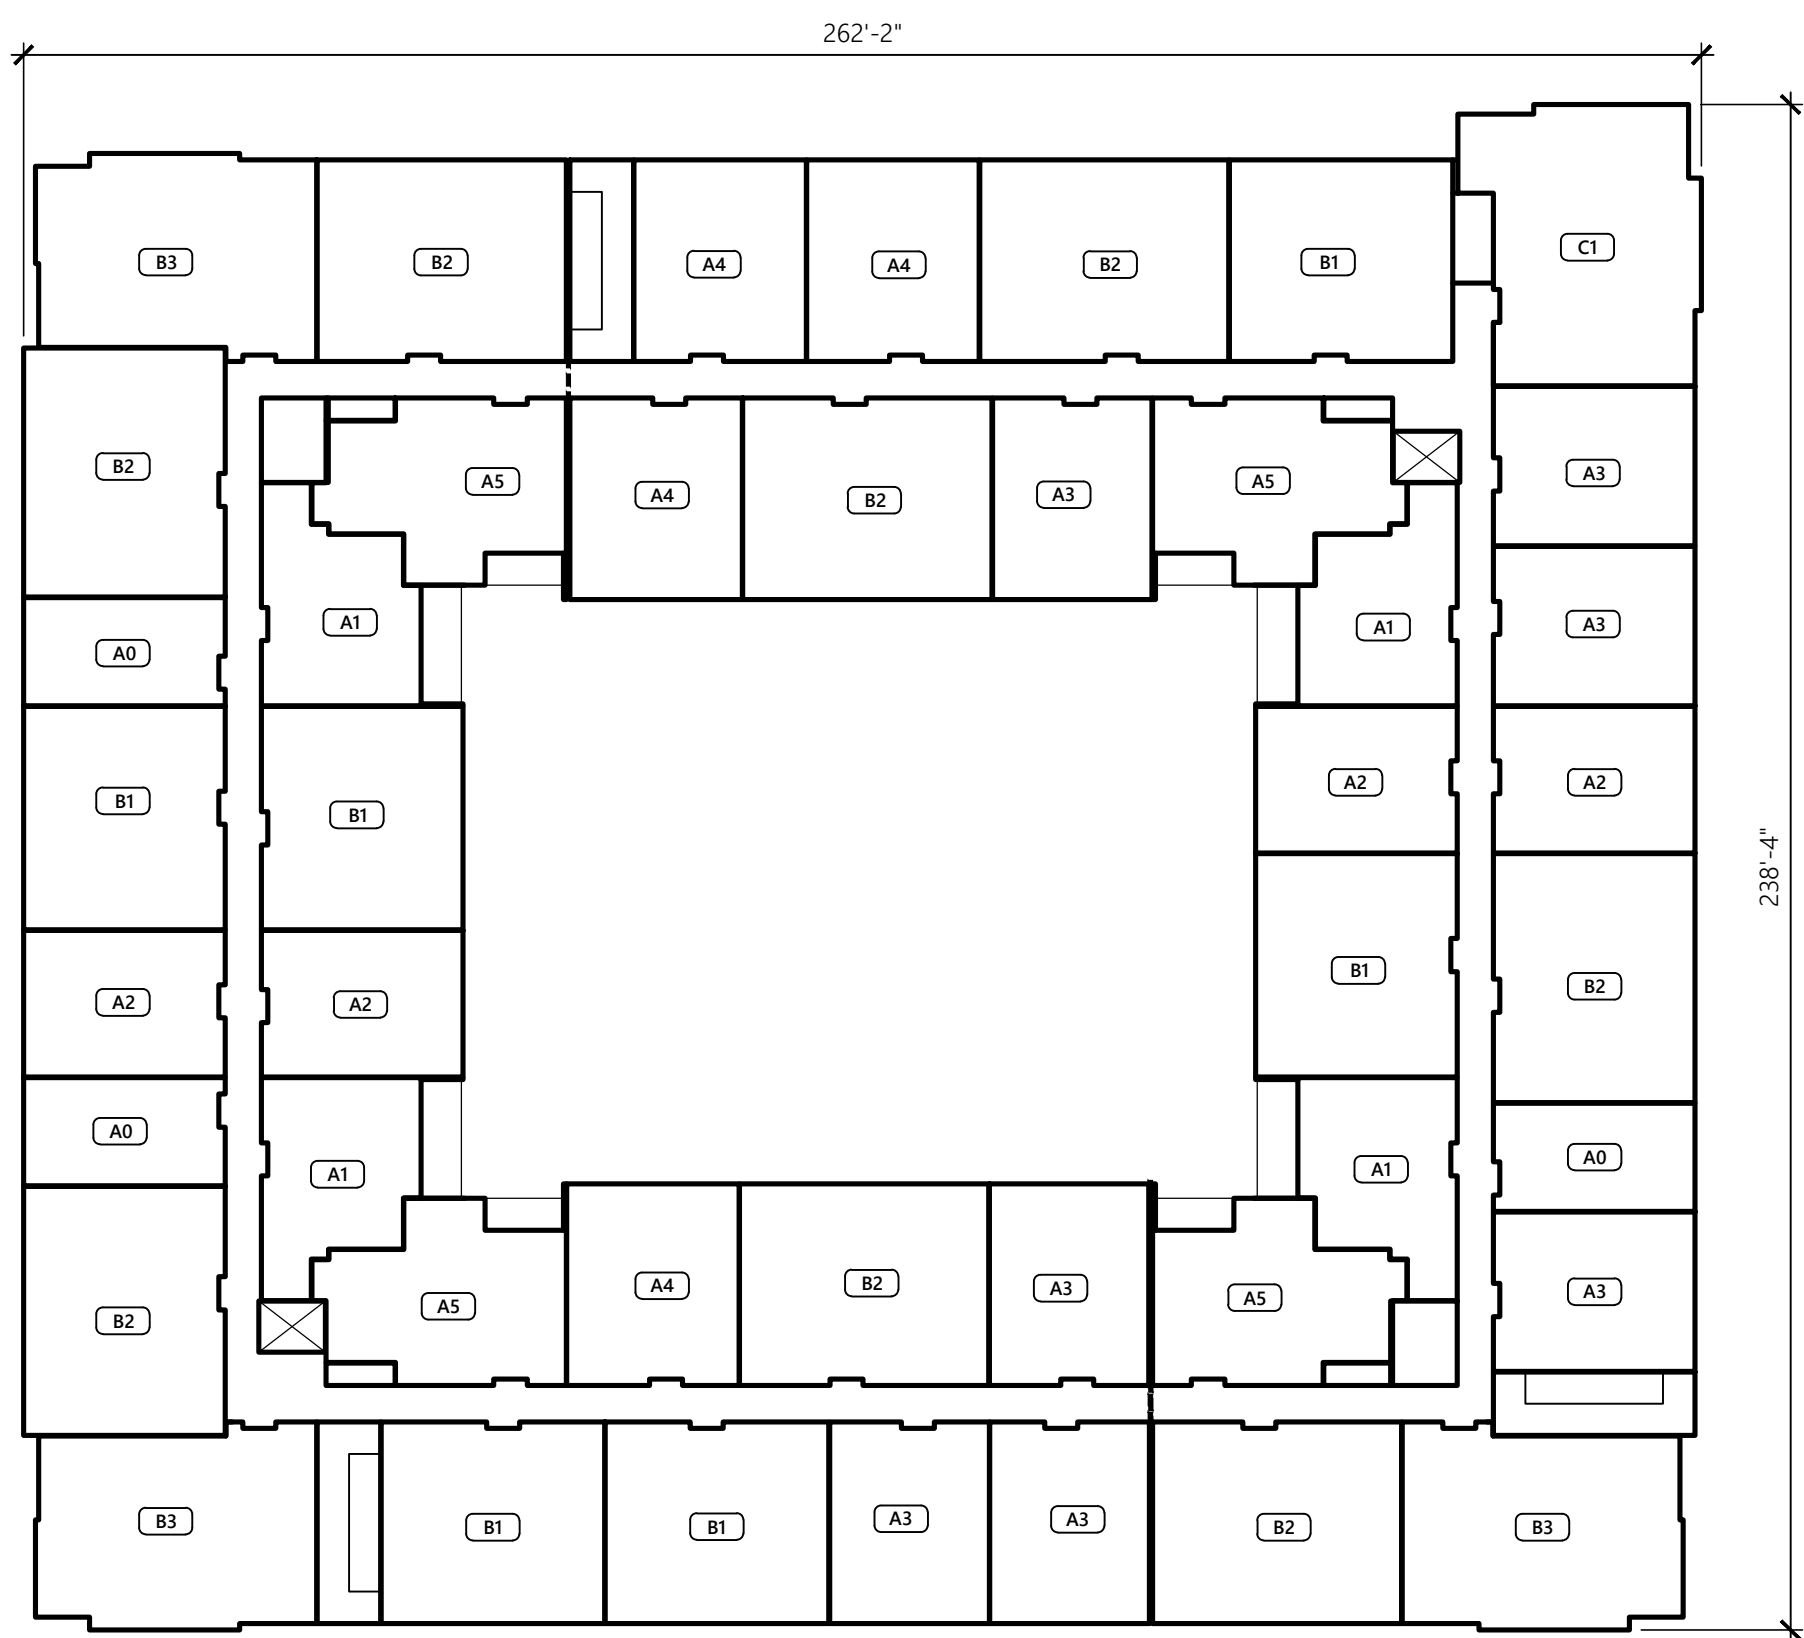

2 BUILDING TYPE 02 - LEVELS 2, 3 & 4 SCALE: 1" = 30'-0"

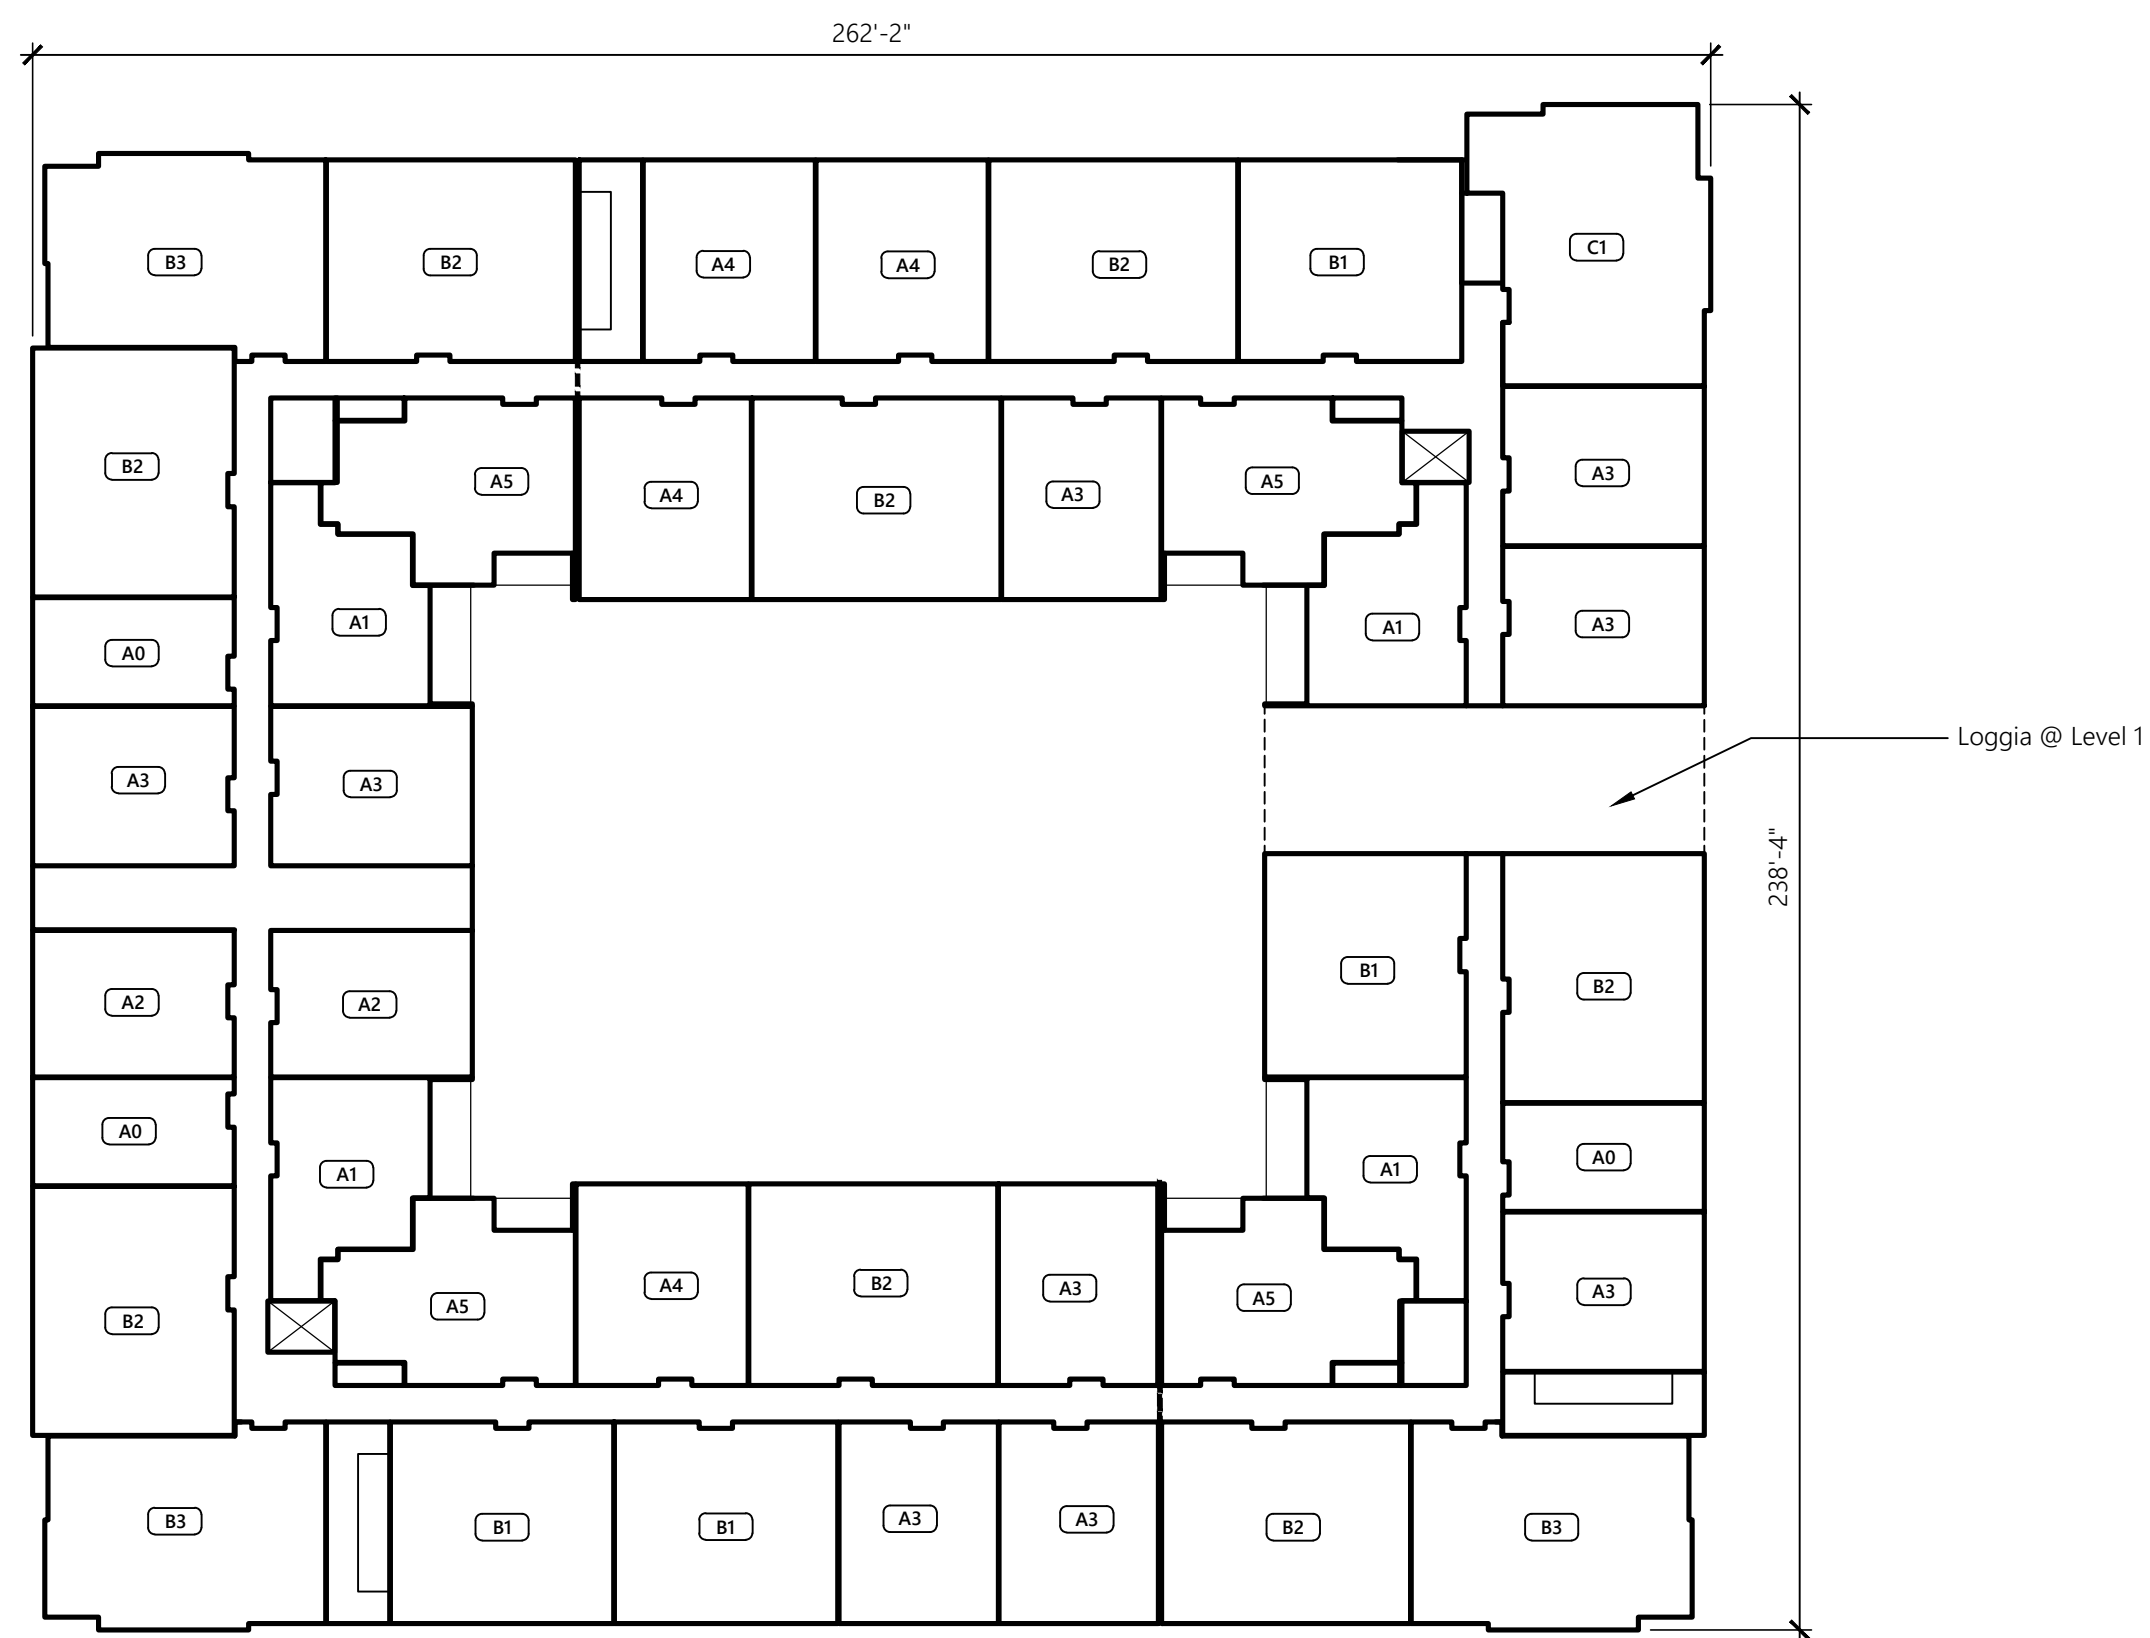

1 BUILDING TYPE 02 - LEVEL 1
SCALE: 1" = 30'-0"

© W PARTNERSHIP, LLC. These plans are copyrighted and are subject to copyright protection as an "architectural work" under Section 202 of the Copyright Act of 1976, and known as Architectural Works Copyright Protection Act of 1990. The protection includes, but is not limited to, the overall form, as well as the arrangement and composition of spaces and elements of the design. Under such protection, unauthorized use of these plans, work or forms represented can legally result in the creation of such construction or building being seized and/or razed.




2 BUILDING 01 - ELEVATION

SCALE: 3/32" = 1'-0"



1 BUILDING 01 - ELEVATION

SCALE: 3/32" = 1'-0"

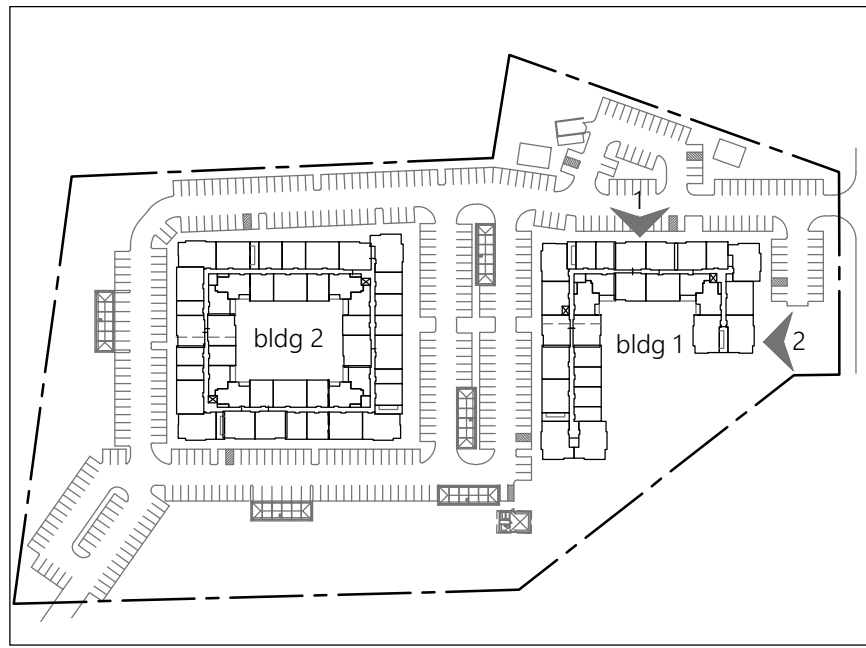

Date Plotted:
Drawn By:
Checked By:

Issued:
03/26/2021 Special Permit Set

No. Date: Revision Description:

ARCHITECT OF RECORD:
Fred Wilson
REGISTRATION:
16622



W PARTNERSHIP
Wallace · Wilson Architects
4550 Post Oak Place Dr., Suite 100 Houston, Texas 77027 713.993.0439
www.wpartnership.com

Hanover Weymouth
RESIDENTIAL DEVELOPMENT

Site Address:
#1325 WASHINGTON ST,
WEYMOUTH, MA

PROJECT NO: 20-19
SHEET CONTENTS:

Exterior Elevations - Building 01

SHEET NO.


A2.1

Special Permit Set - Issued 03/26/2021.




2 BUILDING 01 - ELEVATION

SCALE: 3/32" = 1'-0"

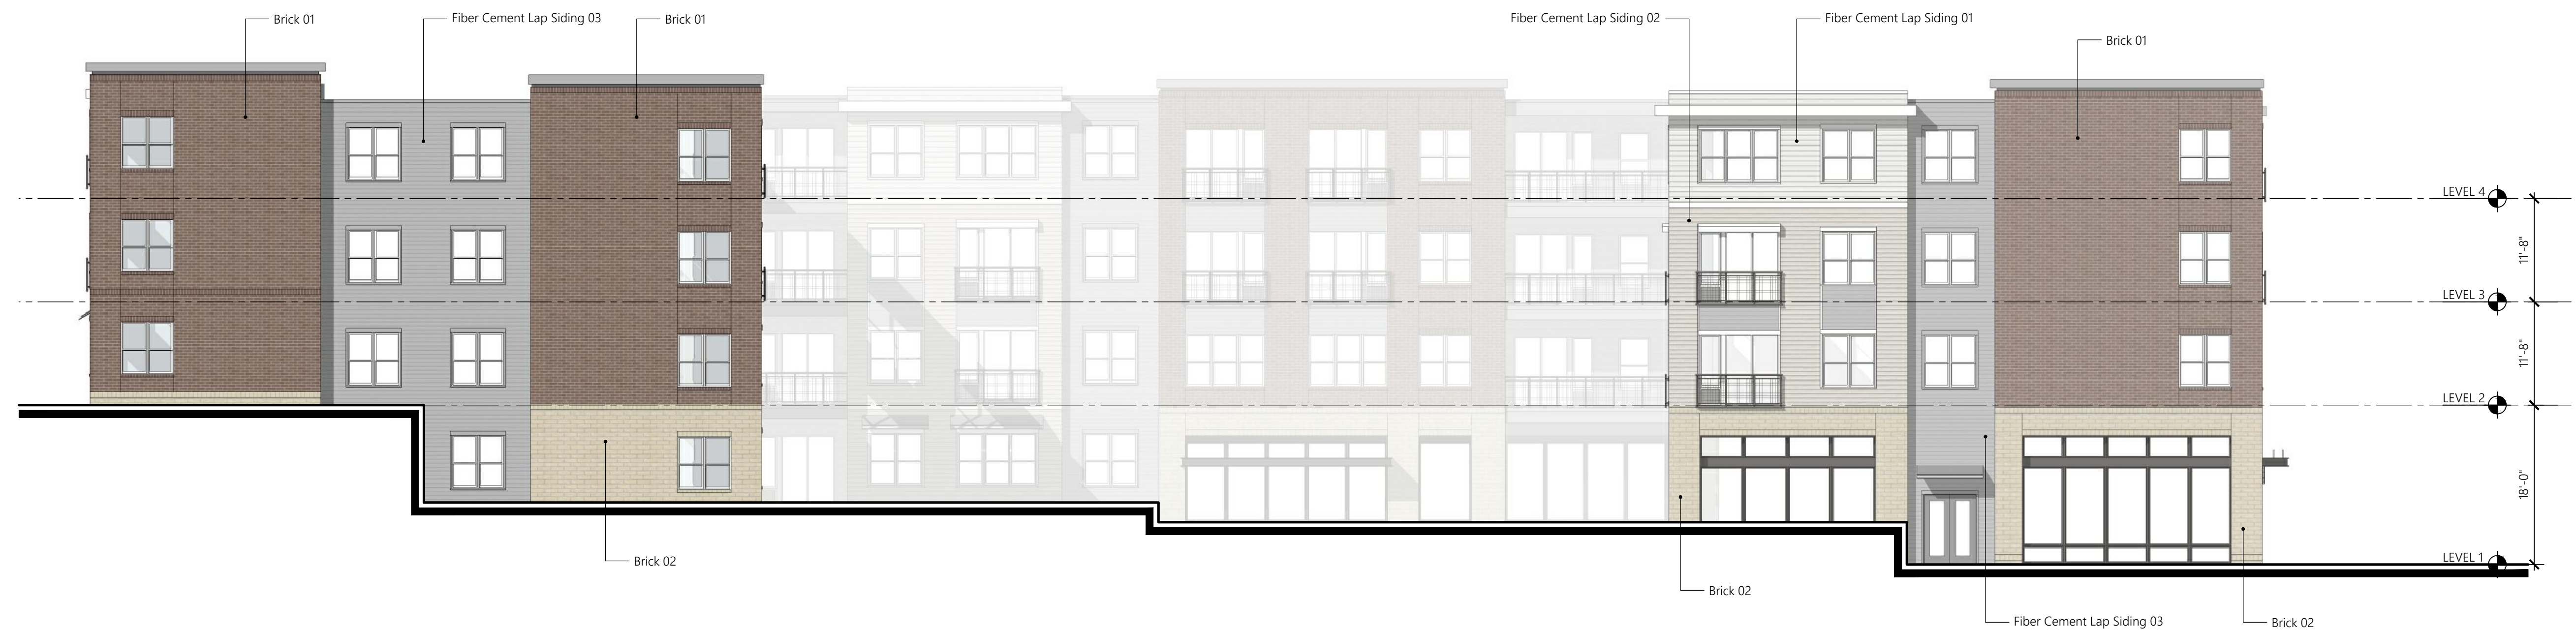

1 BUILDING 01 - ELEVATION SCALE: 3/32" = 1'-0"

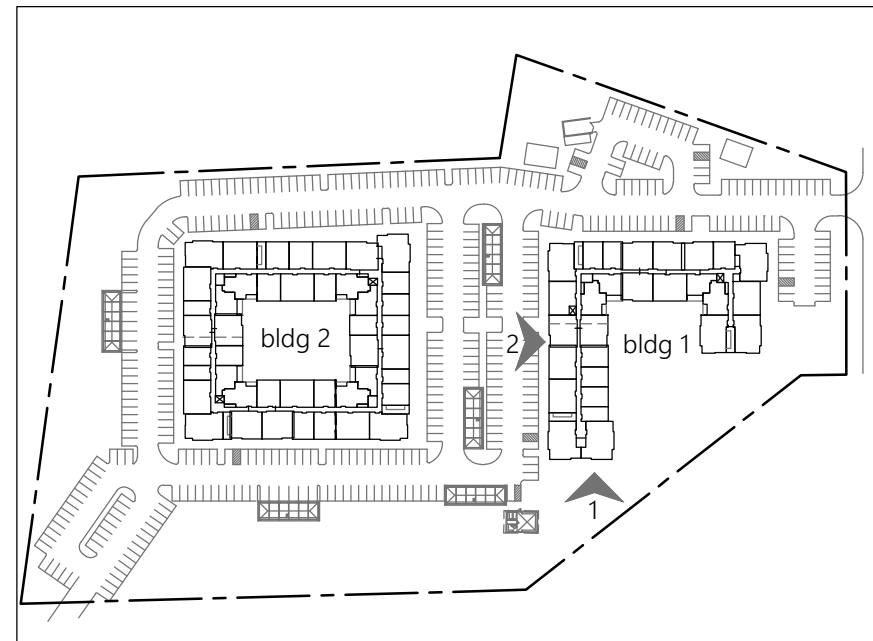


Date Plotted: _____
 Drawn By: _____
 Checked By: _____

Issued: 03/26/2021 Special Permit Set

[illegible]

ARCHITECT OF RECORD:	
Fred Wilson	Fred
REGISTRATION:	
16622	####

1.707/97/50

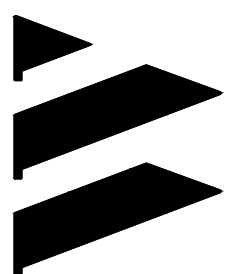

W PARTNERSHIP
wallace · wilson · architects

4550 Post Oak Place Dr. · Suite 100 · Houston, Texas · 77027 · 713.993.0439
www.wpartnership.com

Suite 100 • Houston, Texas
www.wpartnership.com

Hanover
Weymouth

RESIDENTIAL
DEVELOPMENT

Site Address:

#1325 WASHINGTON ST,
WEYMOUTH, MA

PROJECT NO: 20-19

SHEET CONTENTS:

Exterior Elevations - Building 01

SHEET NO.

A2.2


© W PARTNERSHIP, INC. These plans are copyrighted and are subject to copyright protection as an "Architectural work" under Section 202 of the Copyright Act of 1976, as amended December 1, 1994, and known as Architectural Works Copyright Protection Act of 1990. The protection includes, but is not limited to, the overall form, as well as the arrangement and composition of spaces and elements of the design. Under such protection, unauthorized use of these plans, work of art, or forms represented can legally result in the creation of such construction or building being infringing and/or voided.



2 BUILDING 02 - ELEVATION
SCALE: 3/32" = 1'-0"




1 BUILDING 02 - ELEVATION
SCALE: 3/32" = 1'-0"

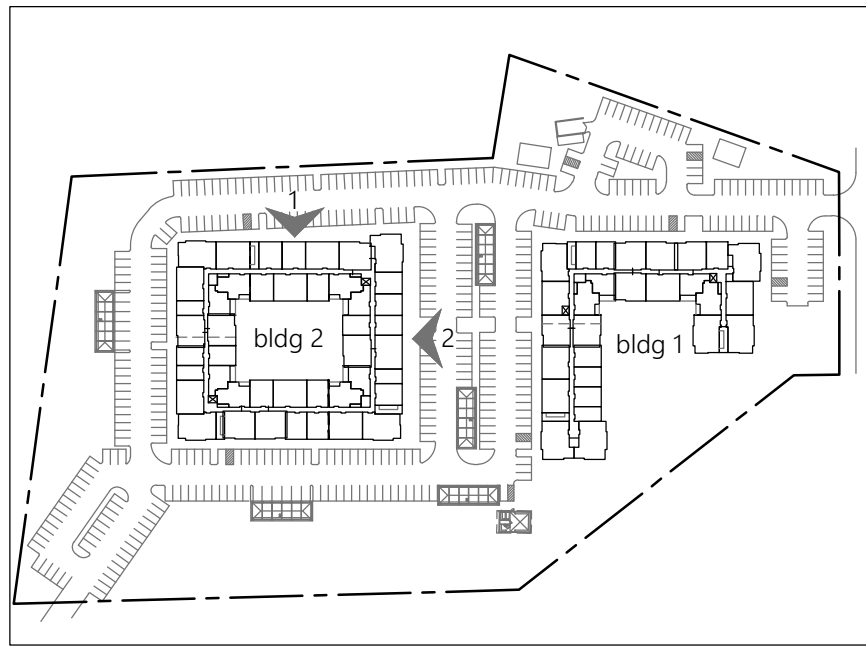

Date Plotted:		
Drawn By:		
Checked By:		
Issued:		03/26/2021 Special Permit Set
No.	Date:	Revision Description:
1		
2		
ARCHITECT OF RECORD:
Fred Wilson
REGISTRATION:
16622
###

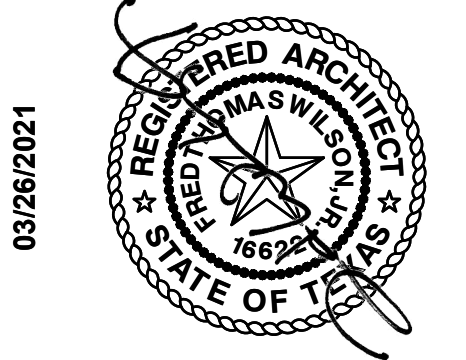

W PARTNERSHIP
Wallace · Wilson Architects
4550 Post Oak Place Dr., Suite 100 - Houston, Texas 77027 713.993.0439
www.wpartnership.com

Hanover Weymouth
RESIDENTIAL DEVELOPMENT

Site Address:
#1325 WASHINGTON ST,
WEYMOUTH, MA

PROJECT NO: 20-19
SHEET CONTENTS:

Exterior Elevations - Building 02

SHEET NO. A2.3

© W PARTNERSHIP, LLC. These plans are copyrighted and are subject to copyright protection as an "Architectural work" under Section 202 of the Copyright Act, 17 U.S.C., as amended December 1, 1996, and known as Architectural Works Copyright Protection Act of 1990. The protection includes, but is not limited to, the overall form, as well as the arrangement and composition of spaces and elements of the design. Under such protection, unauthorized use of these plans, work of forms represented can legally result in the creation of such construction or building being seized and/or seized.




2 BUILDING 02 - ELEVATION

SCALE: 3/32" = 1'-0"



1 BUILDING 02 - ELEVATION

SCALE: 3/32" = 1'-0"

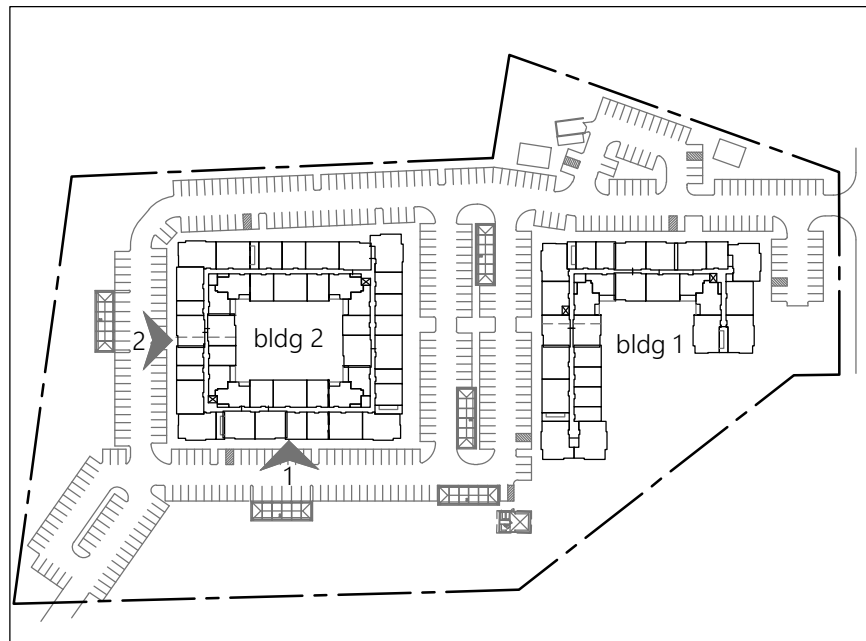


Date Plotted:
Drawn By:
Checked By:

Issued:
03/26/2021 Special Permit Set

No. Date: Revision Description:

ARCHITECT OF RECORD:
Fred Wilson
REGISTRATION:
16622
###

03/26/2021

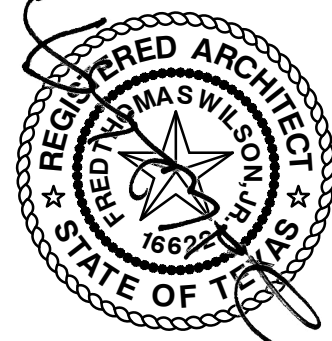

W PARTNERSHIP
Wallace · Wilson Architects
4550 Post Oak Place Dr., Suite 100 Houston, Texas 77037 713.993.0439
www.wpartnership.com

**Hanover
Weymouth**
RESIDENTIAL
DEVELOPMENT

Site Address:
#1325 WASHINGTON ST.,
WEYMOUTH, MA


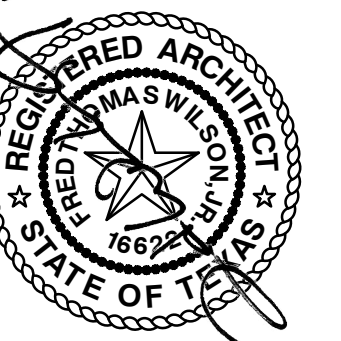
PROJECT NO: 20-19
SHEET CONTENTS:

Exterior
Elevations -
Building 02

SHEET NO.

A2.4

Special Permit Set - Issued 03/26/2021.



W PARTNERSHIP
Wallace · Wilson · Architects

1550 Post Oak Place Dr., Suite 300, Houston, Texas 77027 713-993-0439
www.wpartnership.com

*Hanover
Weymouth*
RESIDENTIAL
DEVELOPMENT

Site Address:
#1325 WASHINGTON ST,
WEYMOUTH, MA


PROJECT NO: 20-19

SHEET CONTENTS:

Accessory Building Elevations


SHEET NO. **A2.5**

Special Permit Set - Issued 03/26/2021.

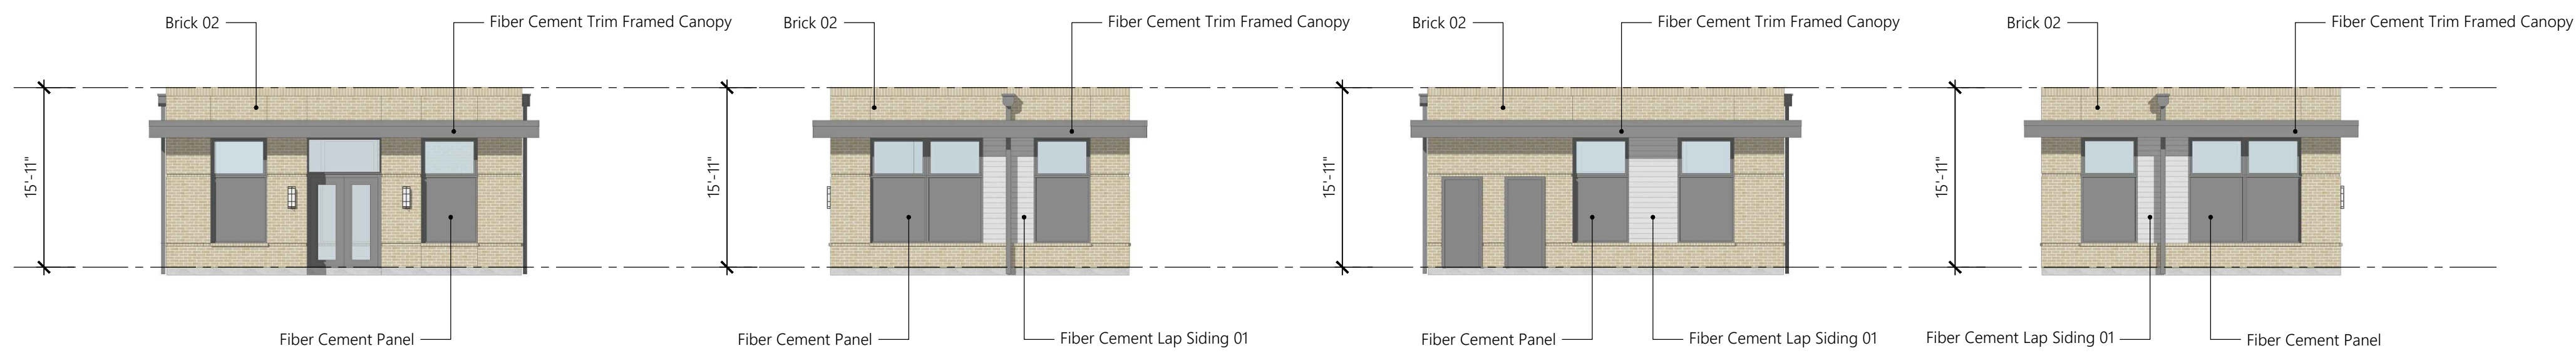


4 MAIL BUILDING ELEVATIONS

SCALE: $3/32" = 1'-0"$

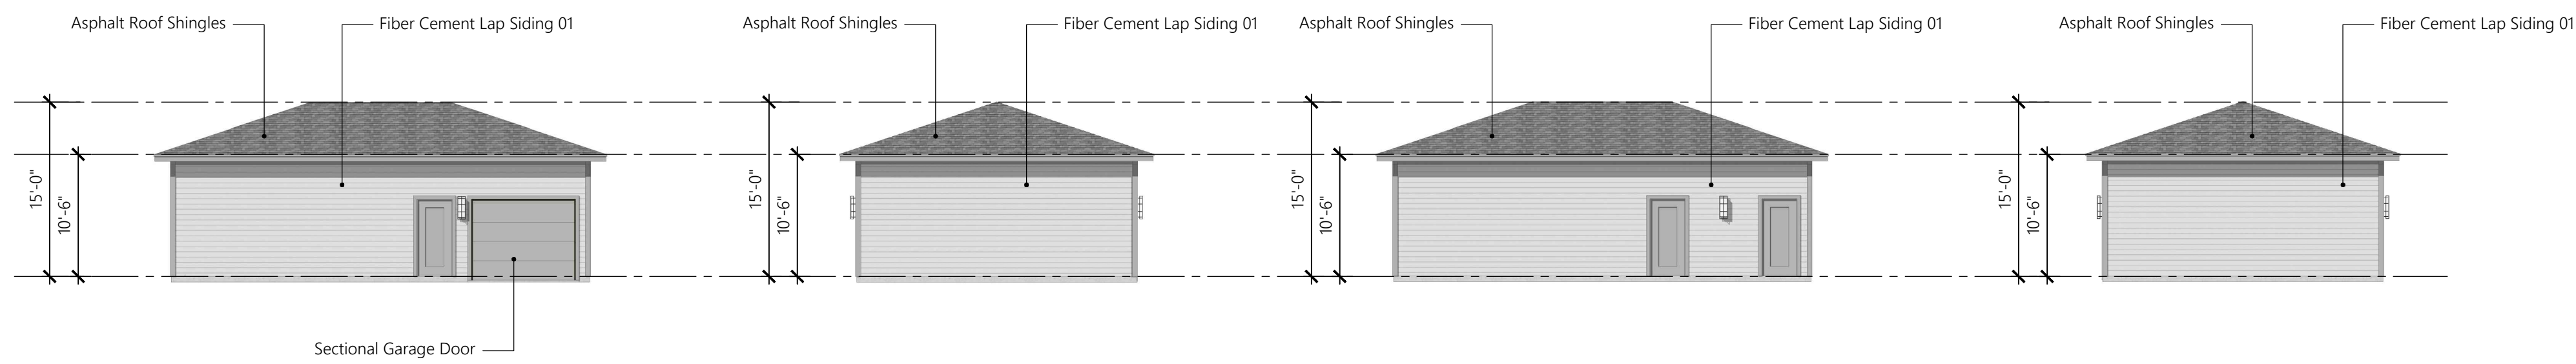


3 MAINTENANCE BUILDING ELEVATIONS

SCALE: $3/32" = 1'-0"$

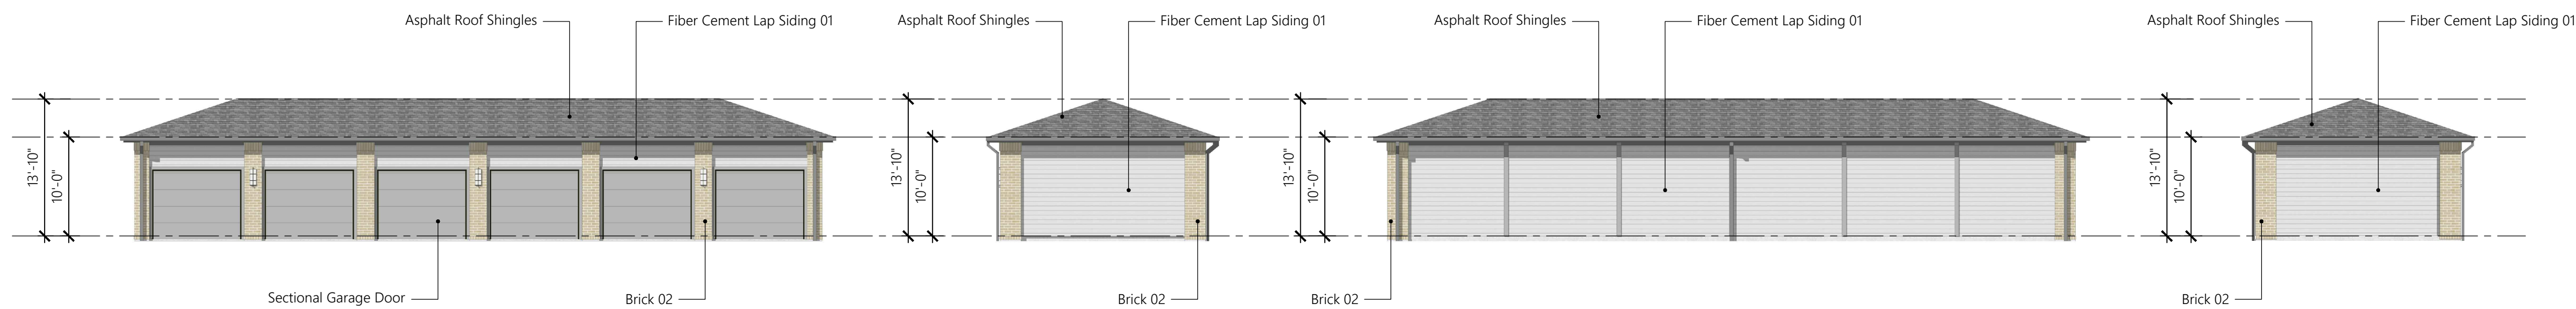

2 DETACHED GARAGE ELEVATIONS

SCALE: $3/32" = 1'-0"$

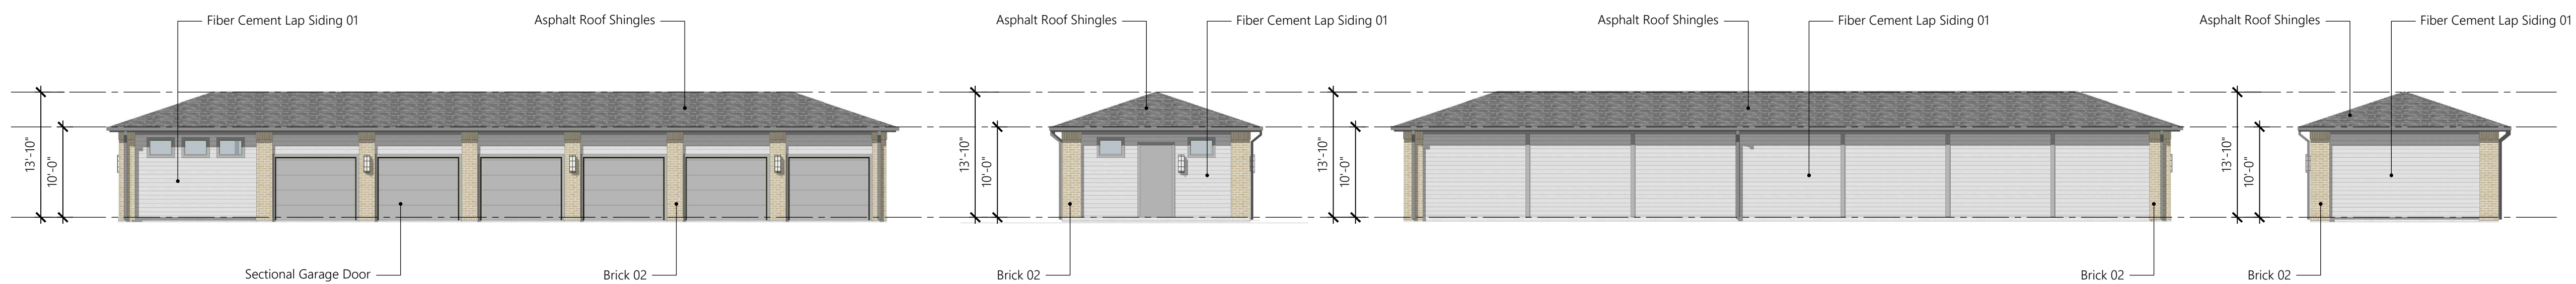

1 DETACHED GARAGE W/ BIKE ROOM ELEVATIONS

SCALE: 3/32" = 1'-0"