

88 PLEASANT STREET

88 PLEASANT STREET, WEYMOUTH, MA



BOARD OF ZONING APPEALS - SPECIAL PERMIT SUBMISSION

PROJECT INFORMATION:
88 PLEASANT STREET

88 PLEASANT STREET,
WEYMOUTH, MA

OWNER INFORMATION:
88 PLEASANT STREET, LLC.

613 MAIN STREET, HINGHAM, MA
02043

•	•	•
•	•	•
•	•	•
•	•	•
•	•	•
NO.	DATE	REVISN. / DESCRIP.
PROJECT NO: 19-0038-BM-88-PLEASANT		
CAD DWG FILE: .		
DRAWN BY: .		
CHECKED BY: .		

COVER SHEET

GI001



PROJECT INFORMATION:
88 PLEASANT STREET

88 PLEASANT STREET,
WEYMOUTH, MA

OWNER INFORMATION:
88 PLEASANT STREET, LLC.

613 MAIN STREET, HINGHAM, MA
02043


NO.	DATE	REVISN. / DESCRIP.

AERIAL VIEW

GI002




AERIAL PHOTOGRAPH

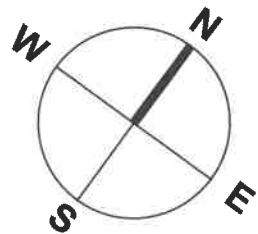

A1

PROPOSED SITE PLAN

1/32" = 1'-0"

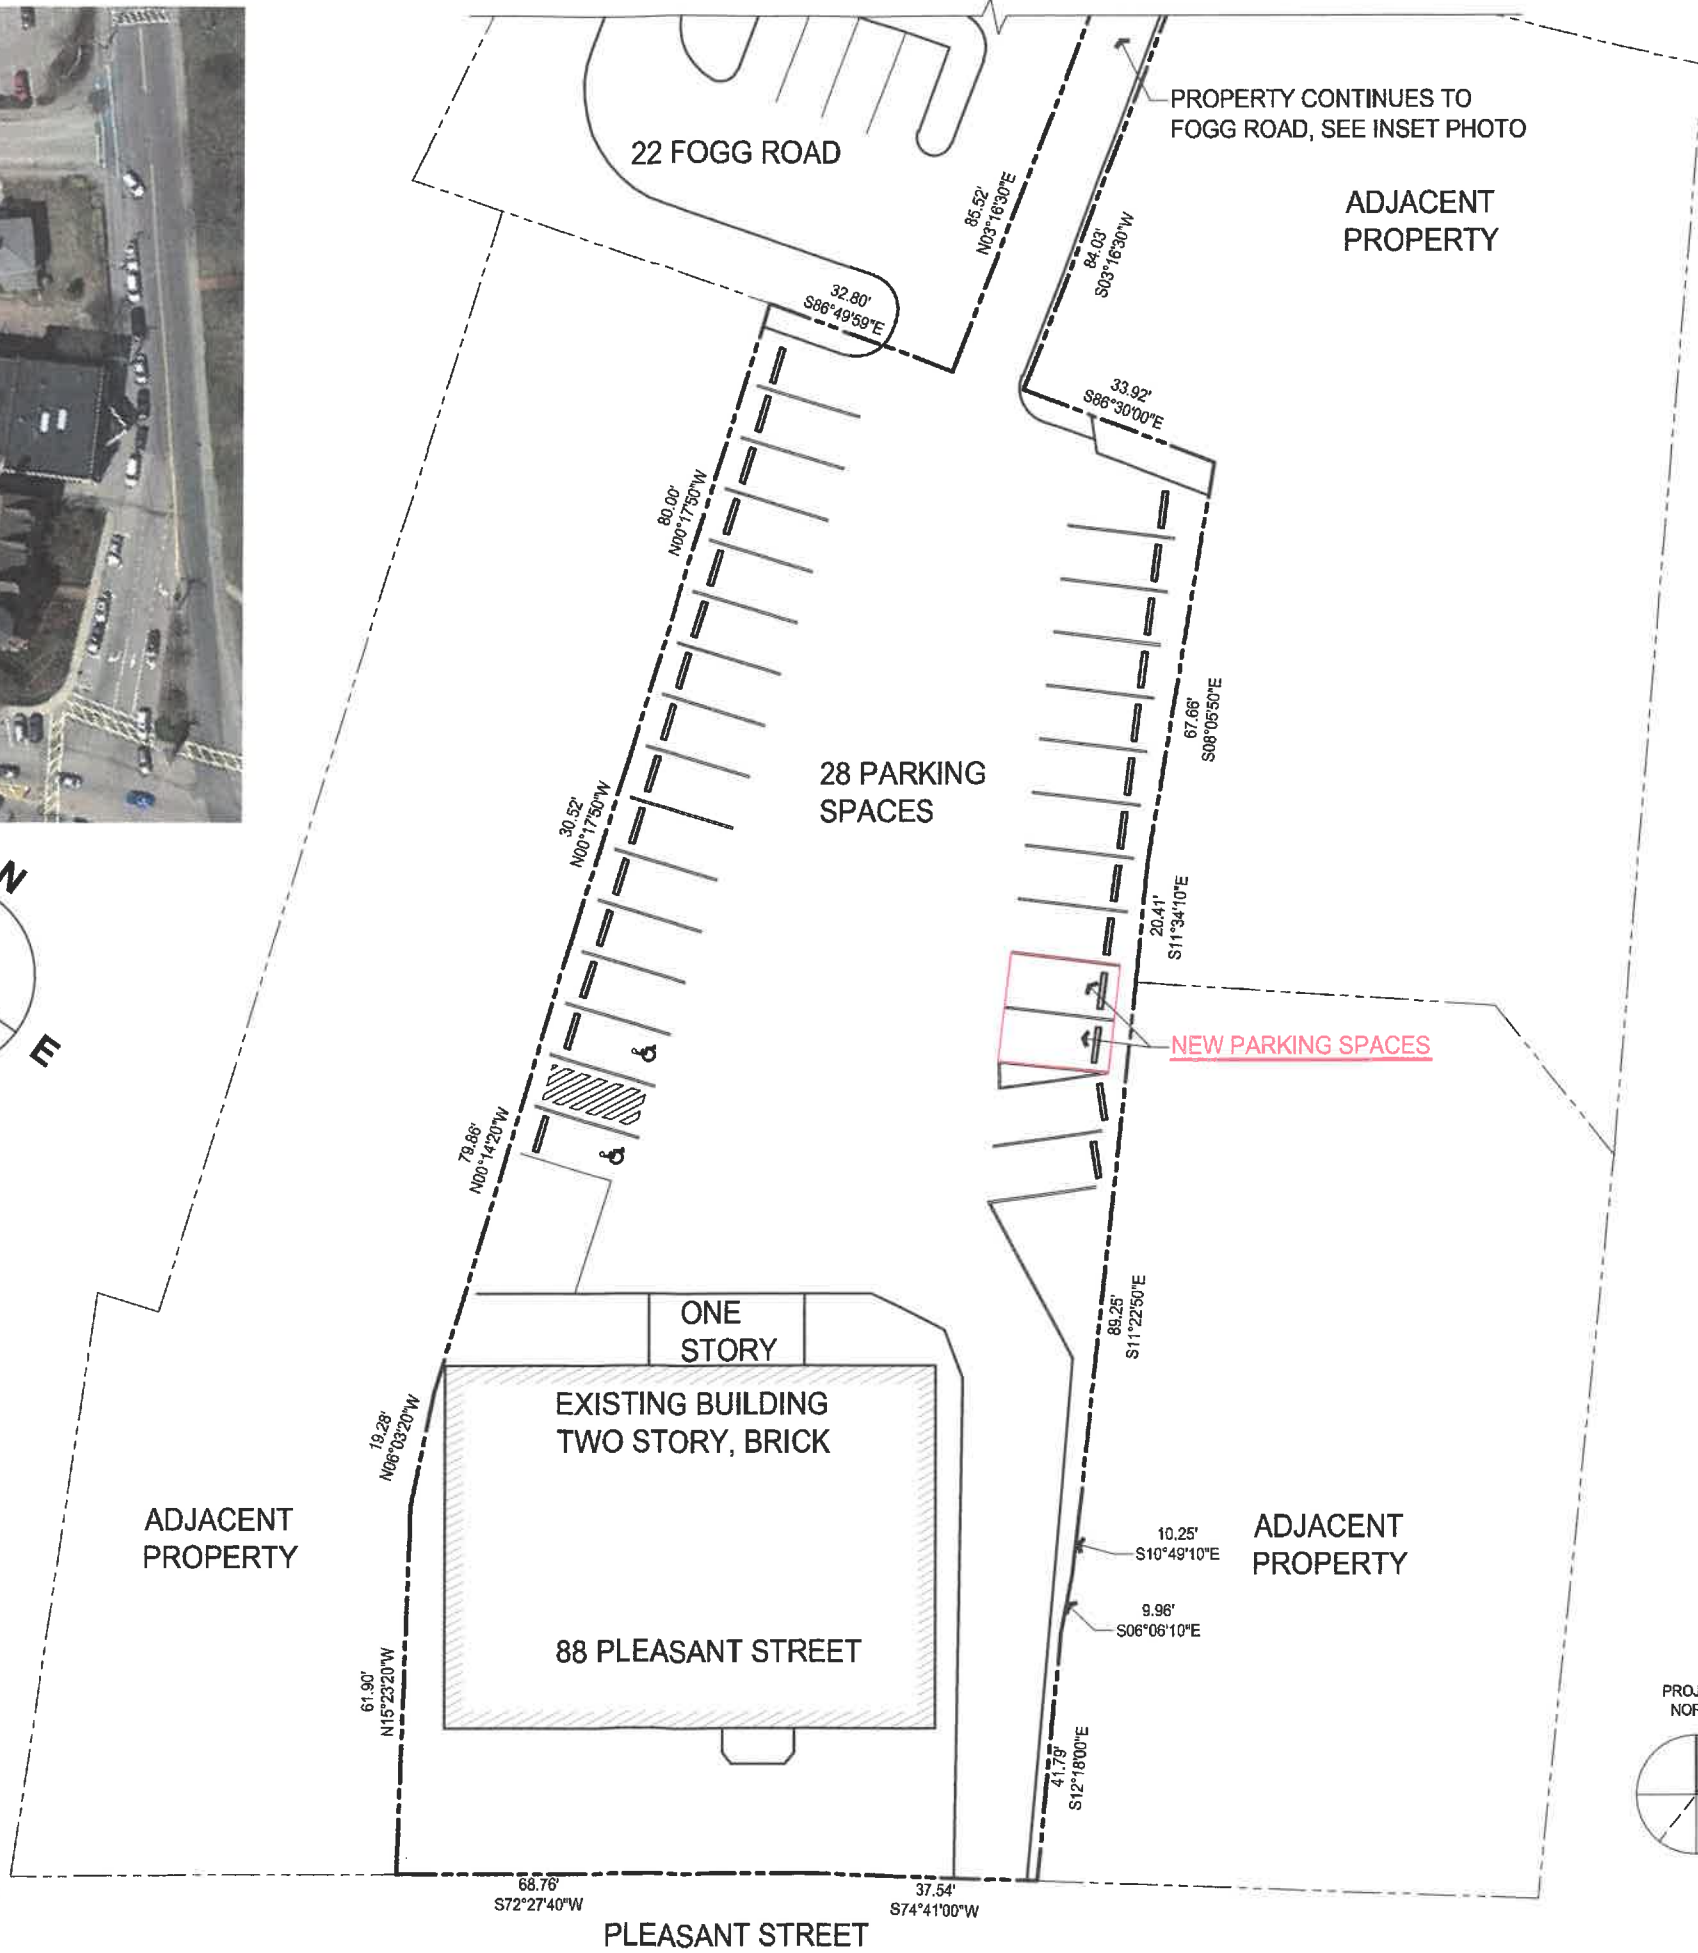

EMBR Architects, LLC
37 Derby Street, Suite B-1, Hingham, MA 02043
(781) 556-5282 - EMBRARCH.COM

PROJECT INFORMATION:

88 PLEASANT STREET

88 PLEASANT STREET,
WEYMOUTH, MA

OWNER INFORMATION:

88 PLEASANT STREET, LLC.

613 MAIN STREET, HINGHAM, MA
02043

NO.	DATE	REVISN. / DESCRIP.

PROJECT NO: 19-0038-BM-88-PLEASANT
CAD DWG FILE: .
DRAWN BY: .
CHECKED BY: .

PROPOSED SITE PLAN

CS101

