

**TOWN OF WEYMOUTH
BOARD OF ZONING APPEALS APPLICATION**

TO BE COMPLETED BY STAFF

Case Number: 3256 Town Clerk Stamp
Submittal Accepted: _____ Date _____
Signature of Planning Dept. Staff for minimal requirements
Determined to be complete and may now be filed with Town Clerk: _____
Signature of Principal Planner or Director

2015 MAY 14 PM 2:36

RECEIVED
TOWN OF WEYMOUTH
TOWN CLERK'S OFFICE

PROPERTY INFORMATION - TO BE COMPLETED BY APPLICANT

PROJECT / PROPERTY STREET ADDRESS: 15 CANACUM RD.
Assessor's Map Sheet, Block, & Lot: S-3, - B-2, - L-21
Zoning District: R-1 Overlay District: -

OWNER OF RECORD (S) (print & sign): _____
(The owner of record is the person or entity who owns title to the property as of today's date)

Address of owner of record: BOSCO PROPERTIES LLC, 350 WASHINGTON ST NORWELL 02061
Norfolk County Registry of Deeds Book and Page No. _____

Or registered in Land Registration Office under Certificate No. _____

NAME OF APPLICANT (S) (print & sign): BRENT MAY Brent May

Applicant's Address: 35 Pilgrim Village Rd., TAUNTON MA 02780

Contact Information: Email BRETMAY@YAHOO.COM Phone 508-310-3218

Check if you are an: owner(s) ☒ lessee(s) ☐ optionee (s) ☐

NAME & AFFILIATION OF REPRESENTATIVE: _____

Address: _____

Contact Information: Email _____ Phone _____

NAME OF ENGINEER AND / OR ARCHITECT: _____

Prior to submitting your application you must review this entire package and the Board Rules and Regulations outlining the Board's policies and procedures. Your signature signifies that you have read the required material and you will be expected to adhere to them.

I (we) hereby certify that I (we) have read the Board of Zoning Appeals Rules and Regulations and that the statements within my (our) application are true and accurate to the best of my (our) knowledge.

X Brent May 4/17/15
Applicant / Petitioner - Date (sign & print)

NATURE OF REQUEST

Application is for: _____ Special Permit ☒ Variance Other: _____

Applicable Section of Zoning Ordinance (specify Section (s) of the Zoning Ordinance from which relief is sought):

ALL FOUR SIDE OF EXISTING HOUSE

The above relief and Ordinance sections will be further reviewed after a complete package is submitted. This may be amended by the Planning or Building staff during the application review process after having the benefit of plan to accurately advertise the application before the Board.

PETITIONER'S DESCRIPTION AND NARRATIVE:

To be completed by all Board of Appeals Applicants. Attach additional sheets as necessary.

1. Describe what is presently located on the property (use as much detail as possible including all uses and square footage of each use): SINGLE FAMILY HOME 1,492 SQ. FT.
FRONT PORCH 240 SQ. FT.; LOT SIZE 4,765 SQ. FT.
2. The applicant seeks to (describe what you want to do on the property in as much detail as possible): WOULD LIKE TO RAISE UP SECOND FLOOR WALLS TO 8' TALL. RIDGE LINE TO REMAIN AT SAME HEIGHT.
3. Such a use is permitted by the Town of Weymouth Zoning Ordinance under Article (insert Article, Section of the Zoning Ordinance which permits the proposed use of the property).
4. Are you aware if this property has been previously granted approvals from any Town Board or Commission? If so, please list (provide dates of previous approvals, book and page numbers or any recorded decisions and copies of past decisions). NOT AWARE OF ANY APPROVALS
5. Any other additional information as relevant to the Variance or Special Permit:
NOT MAKING HOME ANY LARGER THEN IT IS NOW,
ONLY RAISE SECOND FLOOR OUT SIDE WALL.

ZONING COMPUTATION WORKSHEET

(To be attached with all Board of Zoning Appeals Applications)

The Zoning Computation Worksheet must be completed by the Applicant / Petitioner. All information should be measured and calculated in accordance with the Weymouth Zoning Ordinance (Section 120-51 Table 1 "Schedule District Regulations" and other applicable sections of the Zoning Ordinance). The information should be based on engineer/surveyor/architectural prepared plans and or calculations. Further guidance can also be provided by the Board's step-by-step application instructions and by contacting the Planning or Building Department while completing this section.

Data	Required	Existing	Proposed
Use			
Lot Area / Size (Sq. Ft.)	5000	4,765	SAME
Dwelling Units	1	1	SAME
Frontage (ft.)	49.97 50'	49.97	SAME
Lot Width (ft.)	49.97 50'	49.97	SAME
Front Yard Setback (ft.)	18.5	18.5	SAME
Front Yard Setback (ft.) - corner lots			
Side Yard Setback (ft.)	10.2	10.2	SAME
Side Yard Setback (ft.)			
Rear Yard Setback (ft.)	20	40	SAME
Height (ft.) & # of Stories	24', 2	24', 2	SAME
Lot Coverage		1,492	SAME
Off-Street Parking Spaces			
Off-Street Loading Spaces			
Parking Setback			
Accessory Structure Setback		10.6	10.6
Landscaping			
Floor Area Ratio			
Signage			
Other:			

SPECIAL PERMIT APPLICATION

To be completed for Special Permit Applications only.

SPECIAL PERMIT FINDINGS OF FACT

In the spaces below explain how the adverse effects of the proposal will not outweigh its beneficial impacts to the Town with respect to each of the following considerations per Article XXV, Section 120-122 of the Zoning Ordinance. The Special Permit Granting Authority may approve any such application for a special permit **only** if it finds that, in its judgment, all of the following conditions are met. (Attach additional supporting documentation as necessary).

1. Is the specific site an appropriate location for such a use? Please explain.

2. Will the proposed use / structure be detrimental or adversely affect the character of the neighborhood or town? Please explain.

3. Is there potential for nuisance or serious hazard to vehicles or pedestrians? Please explain.

4. Will adequate and appropriate facilities, utilities and other public services be provided for the proper operation of the proposed use? Please explain.

5. Will the public convenience and welfare be substantially serviced with this proposal? Please explain.

SUPPLEMENTARY QUESTIONS - SECTION 120-40 SPECIAL PERMITS

Extension, Alteration or Change of a Privileged Pre-existing, Nonconforming Structure or Use (Article XIII "Nonconforming Uses" Section 120-40 "Extension or Change")

To be completed by Applicants applying for a Special Permit under Section 120-40 Only.

EXTENSION OR CHANGE FINDINGS OF FACT:

Any lawful structure or use in existences at the time the Zoning Ordinance was adopted or amended may be extended or altered, provided that no such extension or alteration shall be permitted unless there is a finding by the Board of Zoning Appeals that such change, extension or alteration shall not be substantially more detrimental than the existing nonconforming use or structure to the neighborhood.

1. Describe what is currently nonconforming about this structure (list specific dimensional nonconformities):

2. Indicate how long the nonconforming aspects of the structure have been in existence:

3. At the time the nonconformity was created (the structure or use initiated) was it compliant with the current zoning requirements? Past zoning ordinances are available for research at the Town Clerk's office and Planning Department. Past zoning maps are available at the Planning Department.

4. Explain how the extension, alteration, or change itself complies with the current Zoning Ordinance requirements:

5. Indicate the number of off-street parking spaces currently provided and to be provided for the proposed structure as extended, altered or changed:

6. Explain how the use or structure as extended, altered or changed will not be substantially more detrimental to the neighborhood than the existing structure:

VARIANCE APPLICATION

To be completed for Variance applications only.

VARIANCE FINDINGS OF FACT:

Criteria for approval. The Board may approve any such application for a Variance *only* if it finds that, in its judgment, all of the following conditions are met.

Complete the following questions. Your responses should provide justifications as to why the requested Variance(s) should be granted. Attach additional documentation as necessary.

1. Describe how a literal enforcement of the provision of the Town of Weymouth Zoning Ordinance would involve a substantial hardship, financial or otherwise, to the petitioner.

THE HOME HAS BEEN UNINHABITABLE FOR YEARS
AFFECTING THE SURROUNDING HOMES

2. Describe how the hardship is owing to circumstances relating to the soil conditions, shape, and/or topography of the land or structures and how the hardship especially affects said land or structures, but does not affect generally the zoning district in which it is located.

THE CHANGES TO THE HOME WILL NOT AFFECT MORE
THEN WHAT'S THERE NOW


3. Describe how desirable relief may be granted without detriment to the public good and without nullifying or substantially derogating from the intent or purpose of the Town of Weymouth Zoning Ordinance.

THE HOME WILL BECOME LIVABLE INSTEAD
OF BEING ABANDONED.

4. Describe how the dimensional variance as it relates to floor space, bulk, number of occupants or other relevant measures, if granted, shall be no greater than the minimum necessary to provide relief from the statutory hardship.


THE HOME WILL BE THE SAME SQ. FT. ^(LIVING SPACE) THAT
IS THERE NOW, JUST WILL GIVE THE SECOND FLOOR
BETTER HEAD ROOM.

NOTE THAT THE LAW DOES NOT PERMIT THE BOARD TO GRANT A VARIANCE UNLESS ALL OF THE REQUIREMENTS SET FORTH IN CHAPTER 40A SECTION 10 OF THE GENERAL LAWS AND IN ARTICLE XXIV SECTION 120-119 OF THE WEYMOUTH ZONING ORDINANCE ARE SATISFIED. EACH OF THE ABOVE FINDINGS MUST BE ANSWERED IN DETAIL. ATTACH ADDITIONAL SHEETS IF NECESSARY.

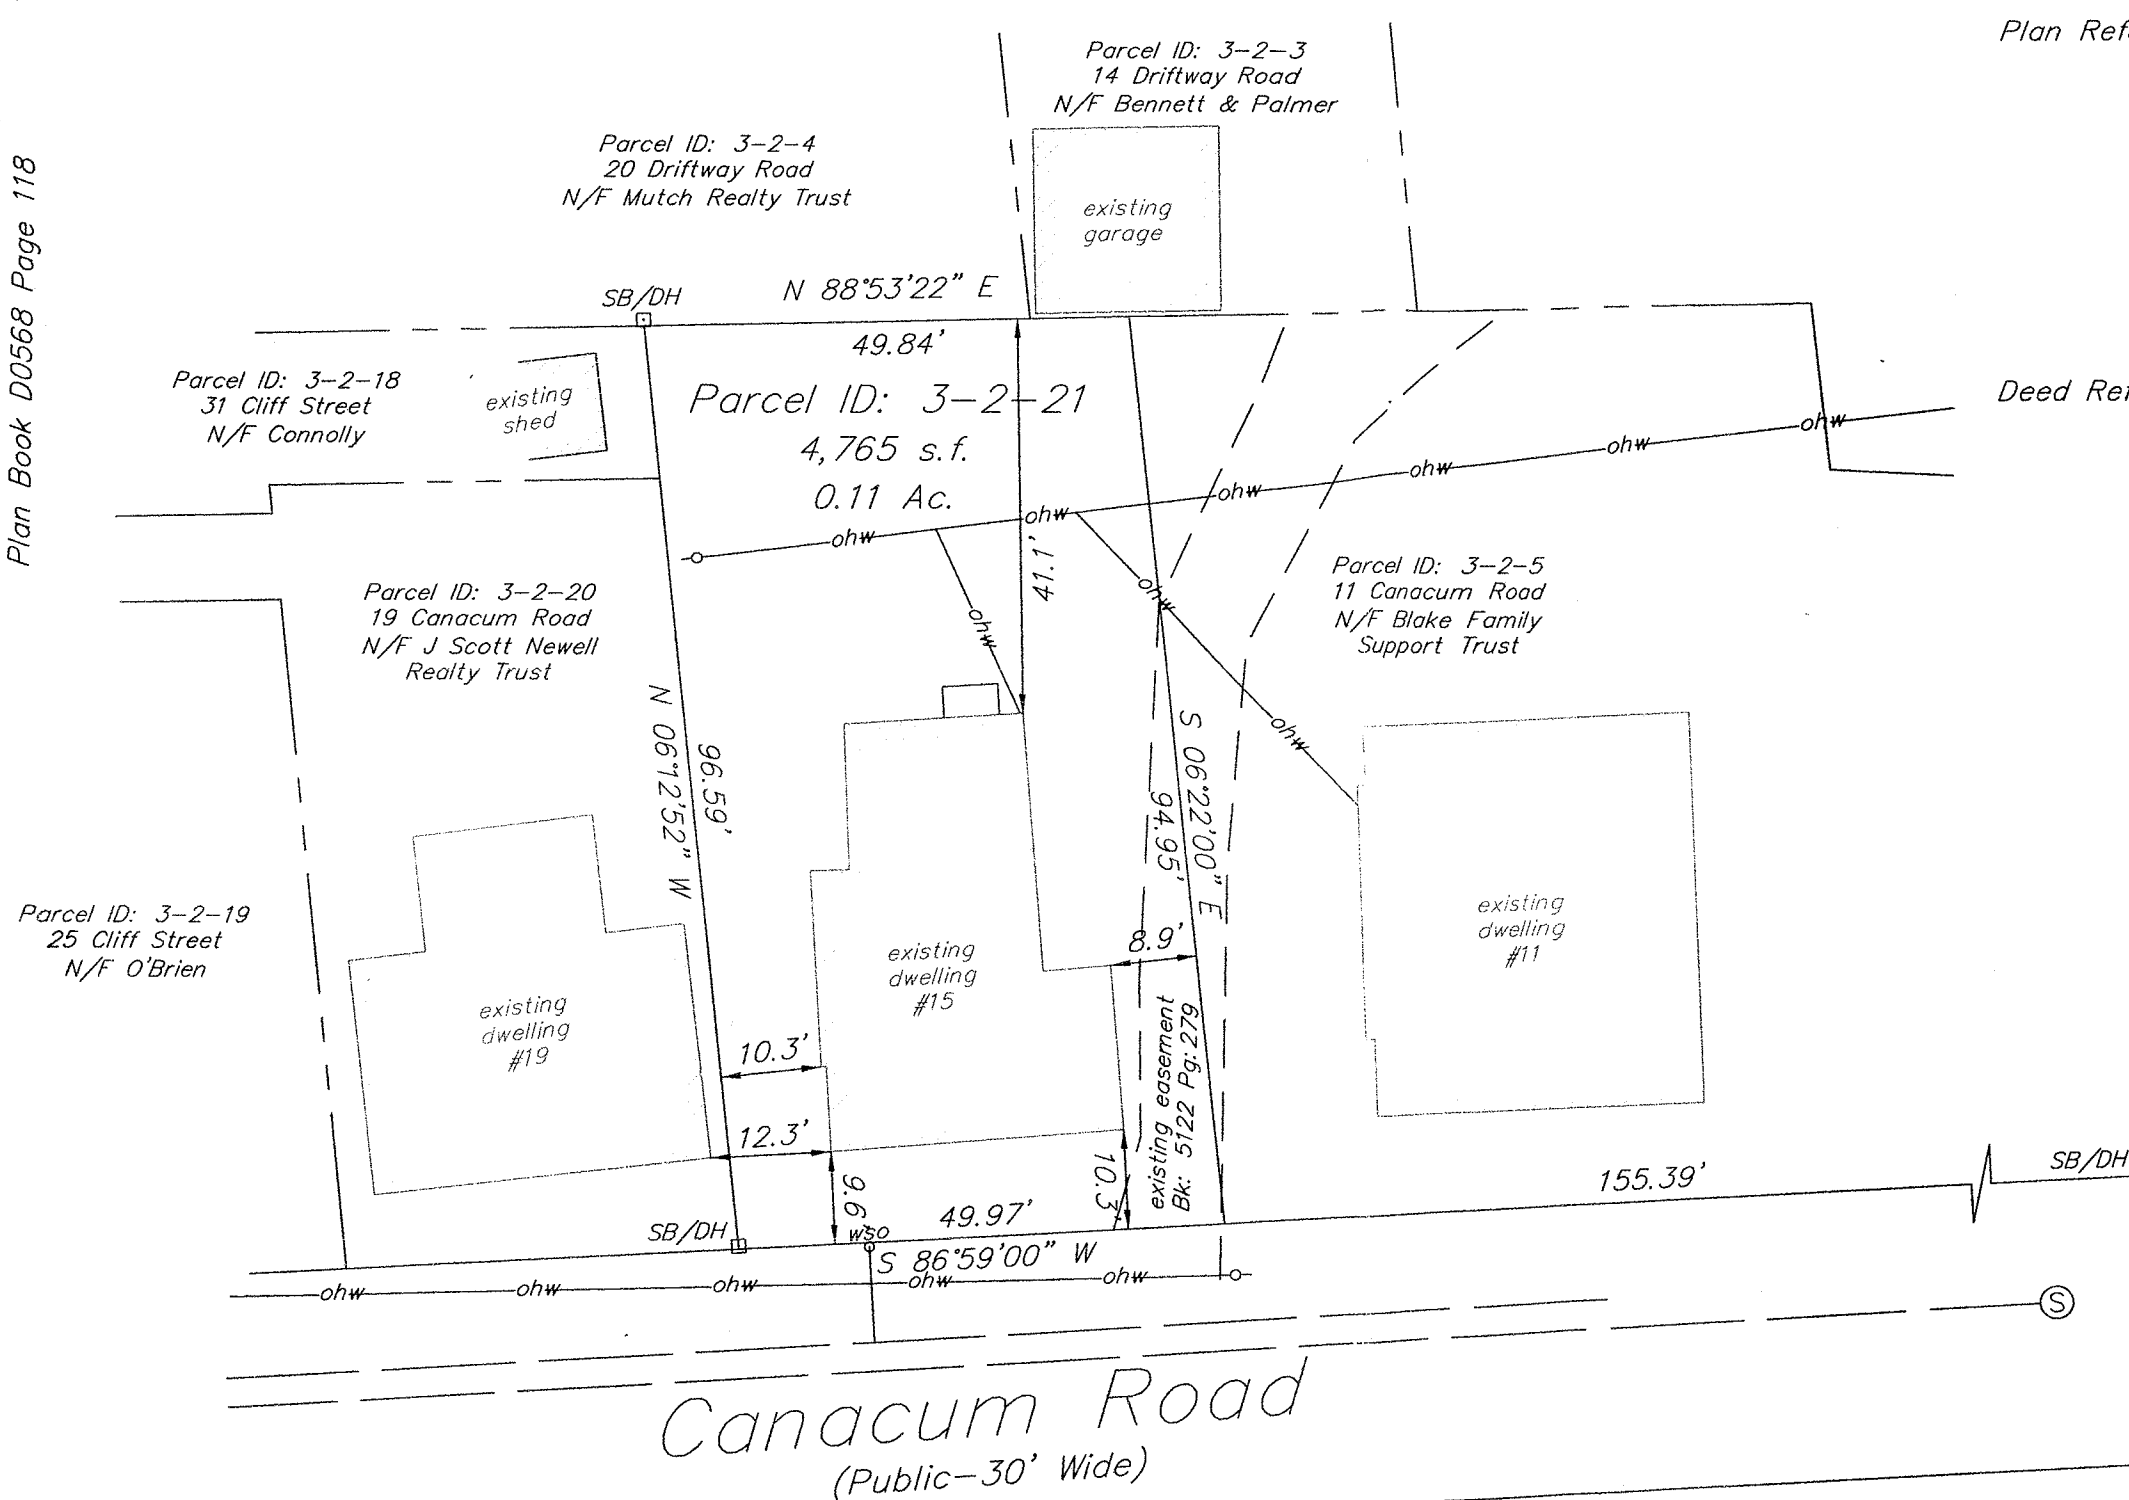

Plan References: Plan Book 179, Page 901.
Plan Book 616, Page 021.
Plan Book D0568, Page 118.
Plan Book D2025, Page 281.
Plan Book D3671, Page 359.
Plan Book D5122, Page 279.
Plot plan by James McGrath dated Sept. 27, 2010

Deed References: Book 32640, Page 411
Book 9816, Page 139
Book 30893, Page 146
Book 10985, Page 414
Book 7545, Page 623
Book 5877, Page 065

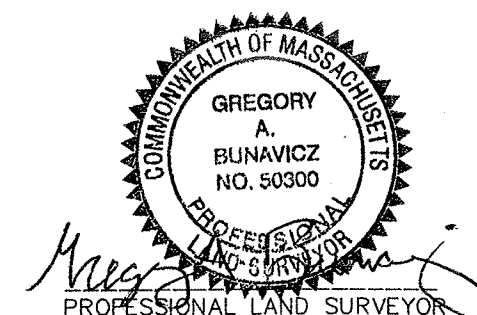

BORDERLAND ENGINEERING, INC.

61b Pleasant Street
Randolph, MA 02368

tel 781-963-9500
fax 888-566-4131

PLOT PLAN
IN
WEYMOUTH, MASSACHUSETTS

15 CANACUM ROAD

PREPARED FOR: BOSCO PROPERTIES, LLC
350 WASHINGTON STREET
NORWELL, MA 02061

DRAWING SCALE: 1 INCH = 20 FEET

PROJECT NUMBER: P1737

DATE: 4-17-15



Back Right



Back Left



FRONT Right



FRONT LEFT

