



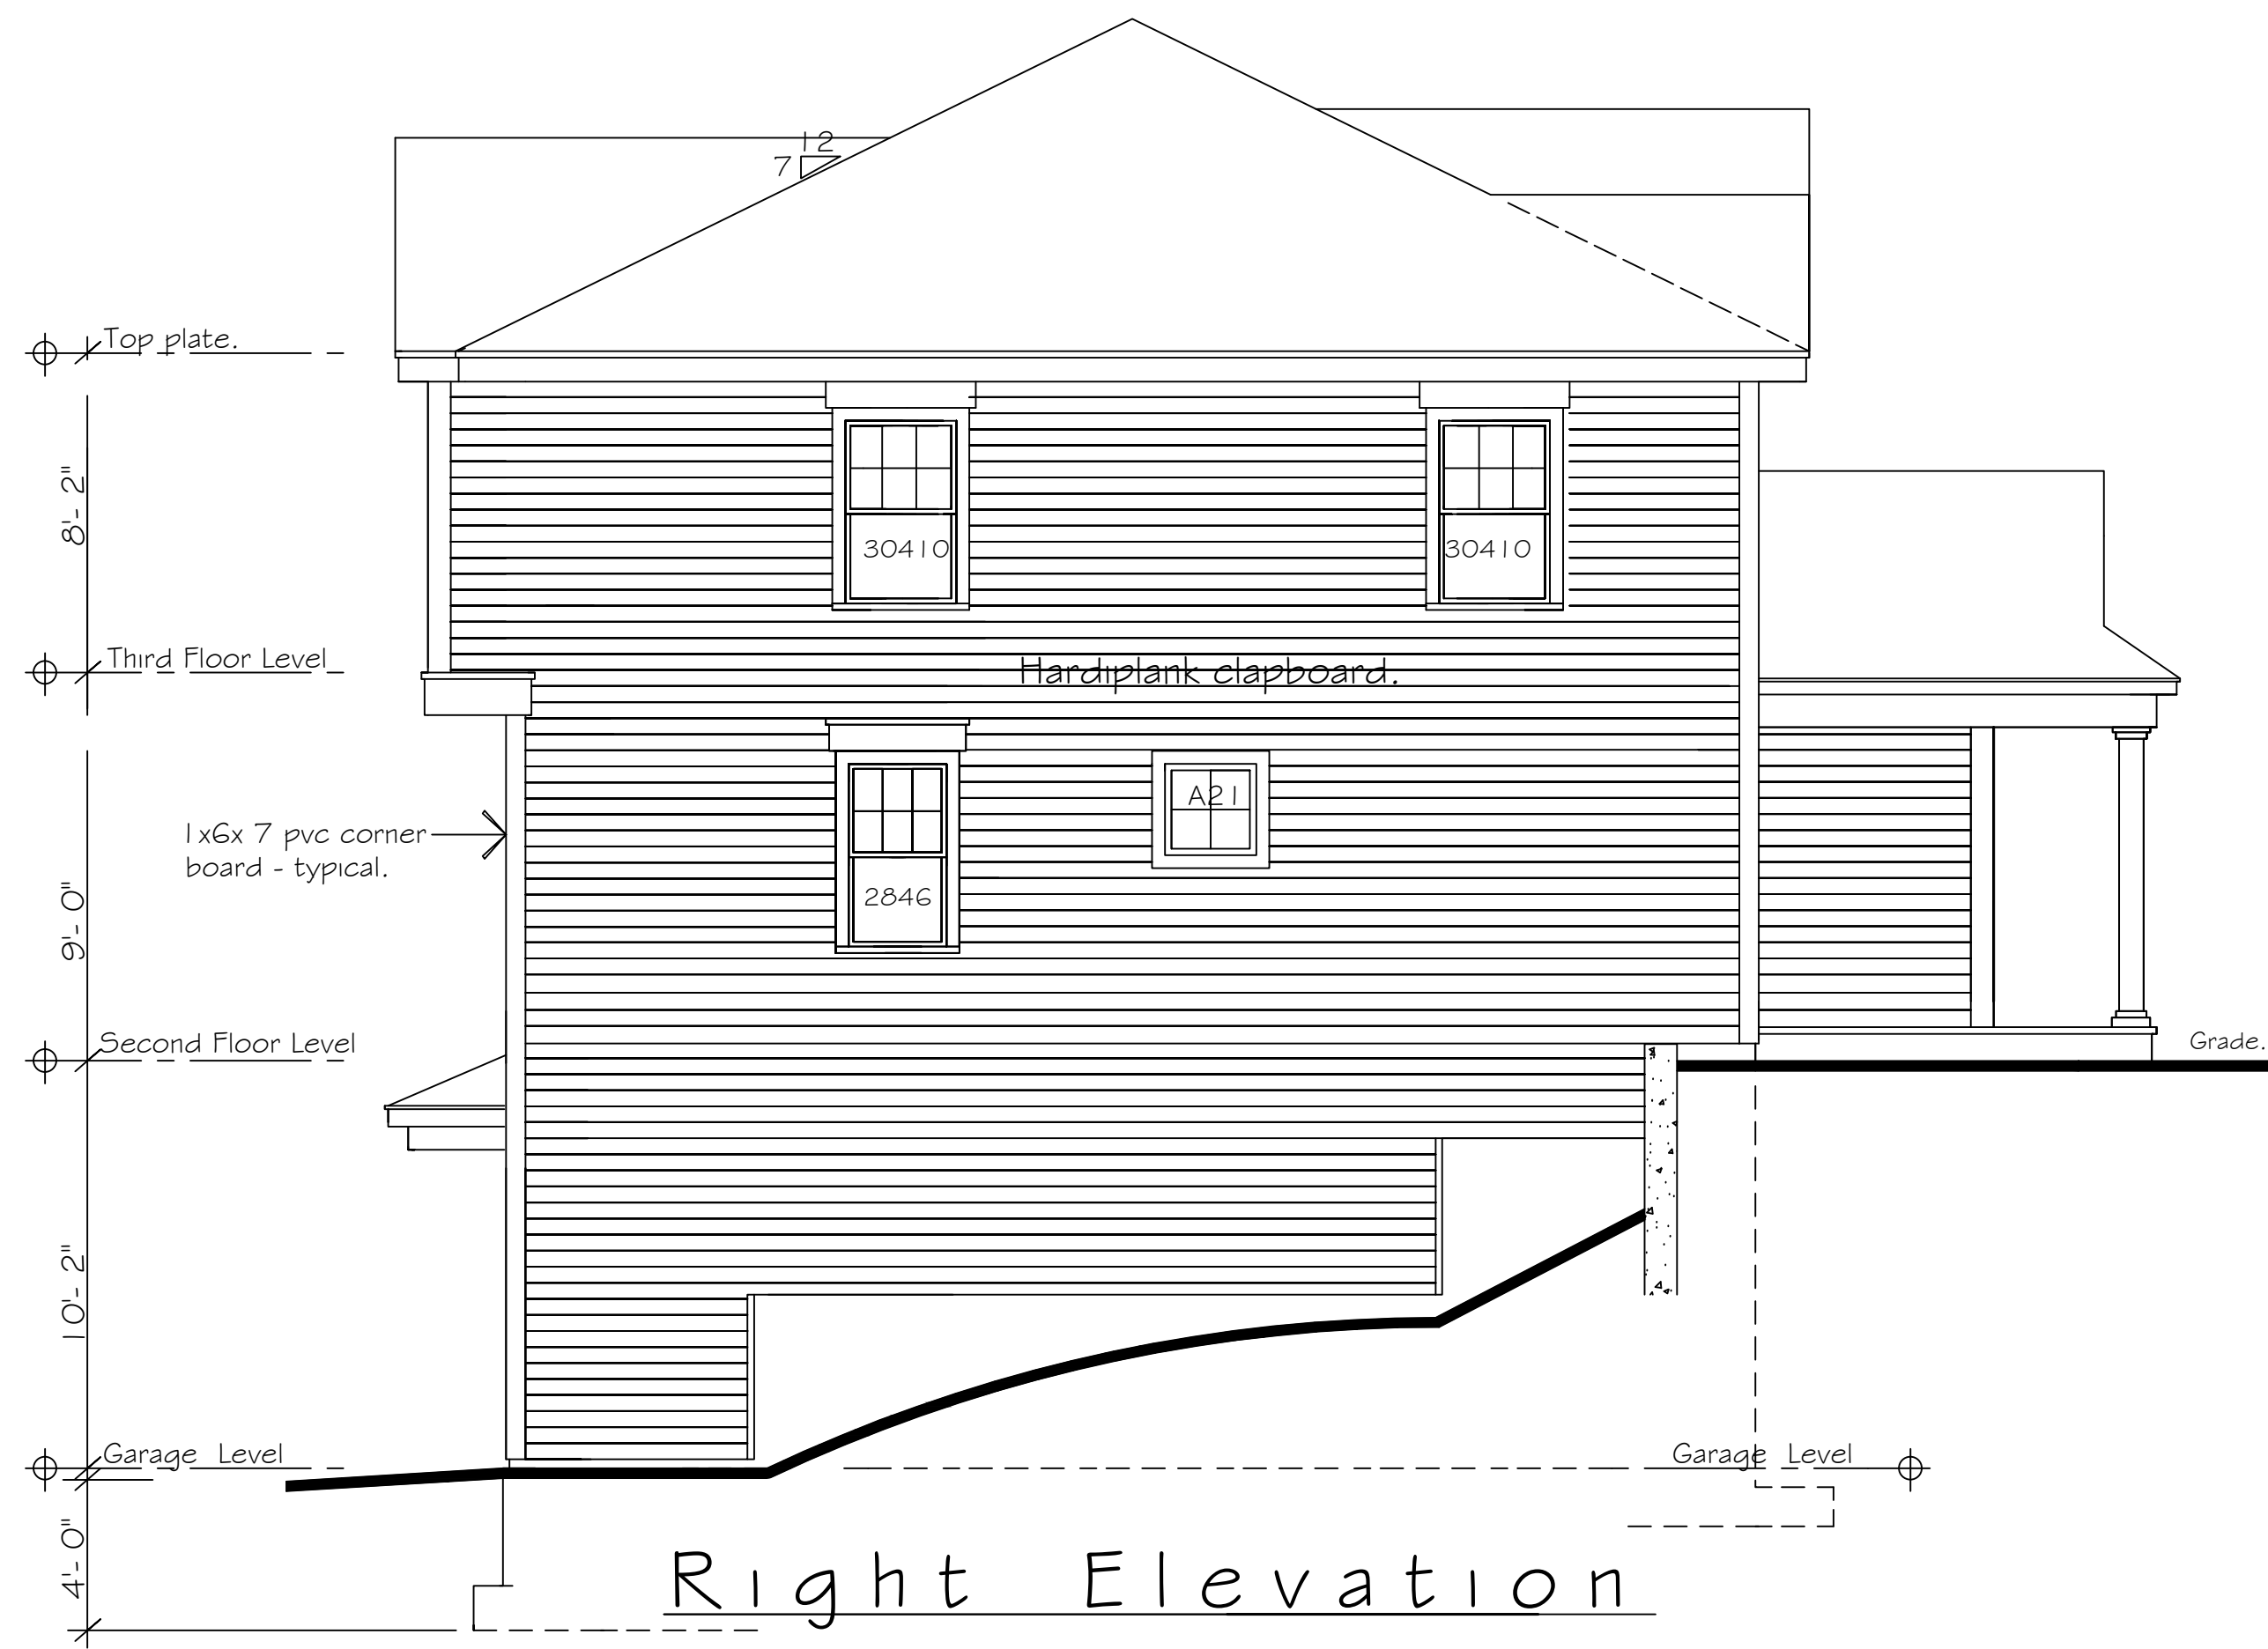

Right Elevation
BUILDING A

Brian R. Saluti - Architect, Inc.
15 Newbert Avenue (617)827-9416
Weymouth, MA 02190 saluti.architect@gmail.com

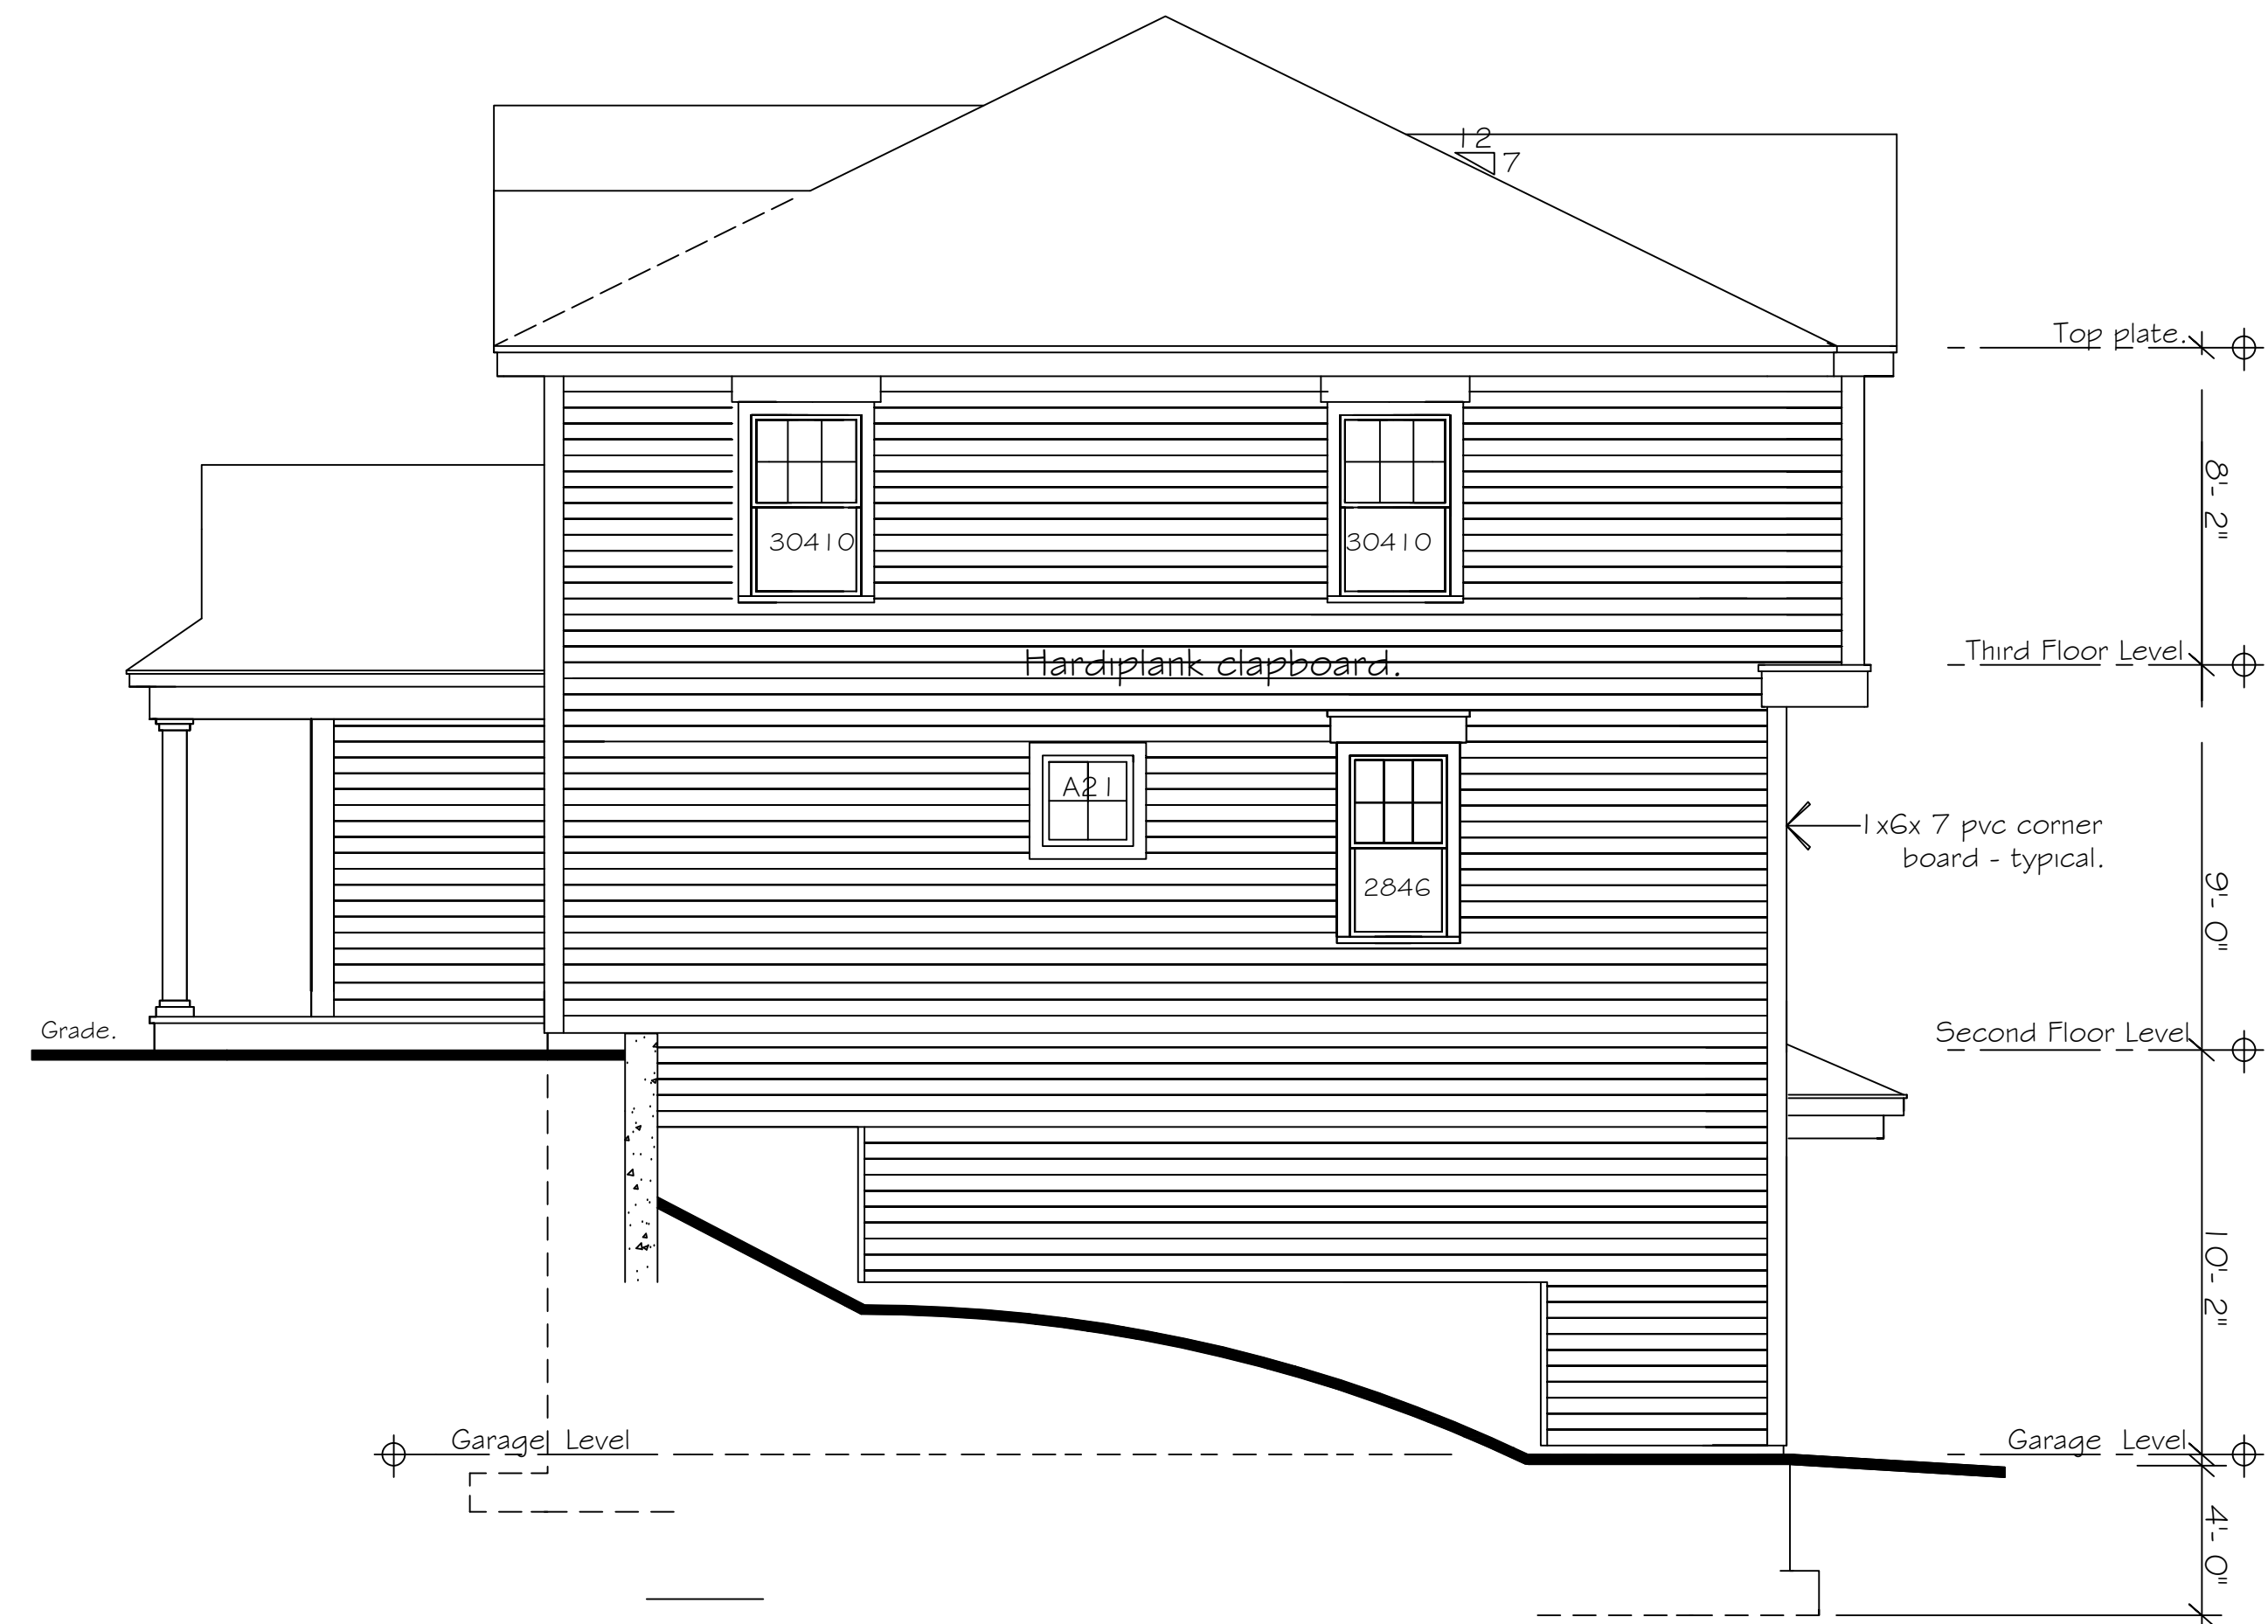

Left Elevation
BUILDING A