



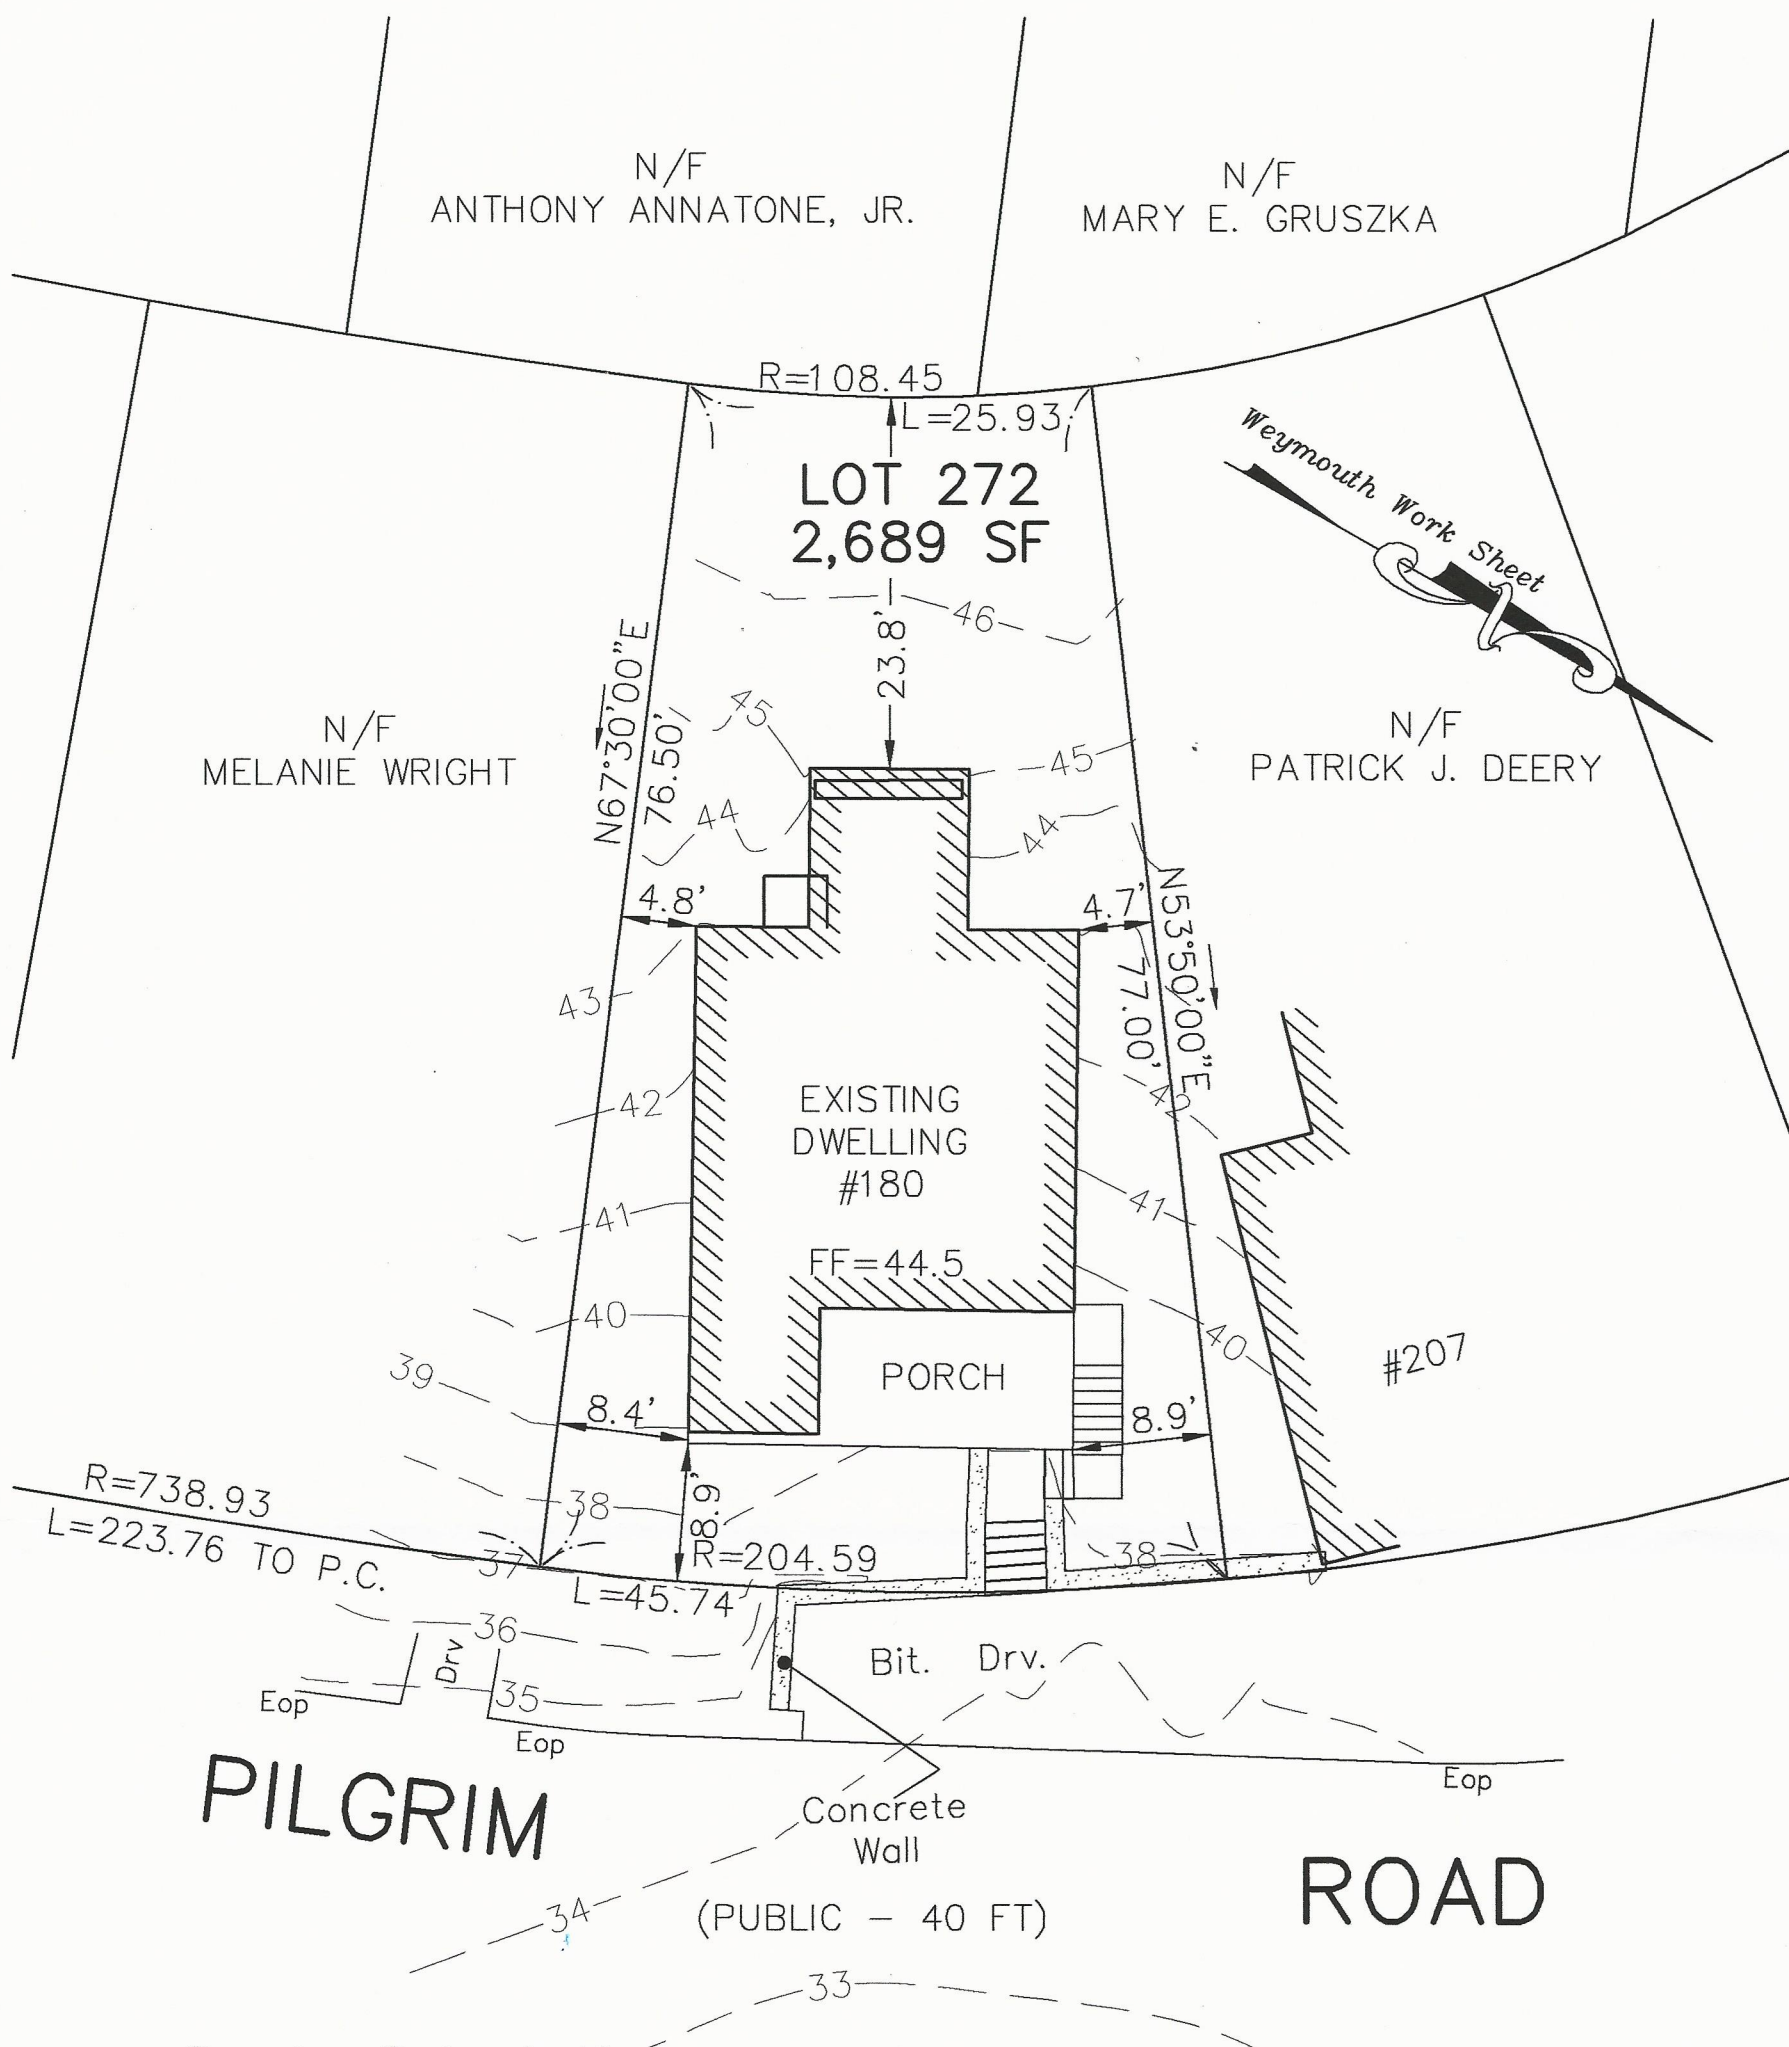

Average Grade Calculation

FR 38.2 + MR 41.5 + RR 43.0 + RM 45.2 +
 LR 43.0 + ML 41.3 + LF 38.9 + MF 37.7 =
 328.9 / 8 = 41.1 Avg Grade

PLAN SHOWING EXISTING DWELLING IN WEYMOUTH, MA.

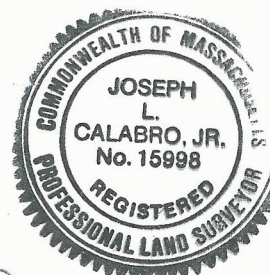

OWNER: JAMES R. ANDREW
 TITLE REF: BK 33543 PG 100
 ASSESSORS REF: 4-30-5
 ZONING DISTRICT: R-1
 PLAN REF: PLBK 15 PG 688
 BK 2025 PG 281
 BK 1513 PG 306

ELEVATIONS SHOWN ARE ON NAVD 1988 DATUM.

Joseph L. Calabro, Jr. 3/7/22
 JOSEPH L. CALABRO JR. PLS

SCALE 1" = 20'

DATE: 3/7/22

MILLER SURVEYING SERVICES
 60 CROSBY STREET
 QUINCY MA 02169
 617-472-2045