
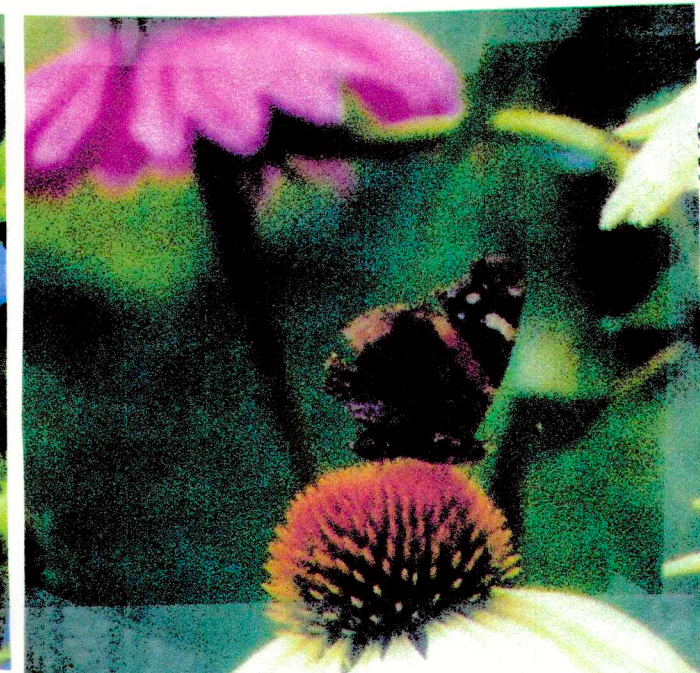
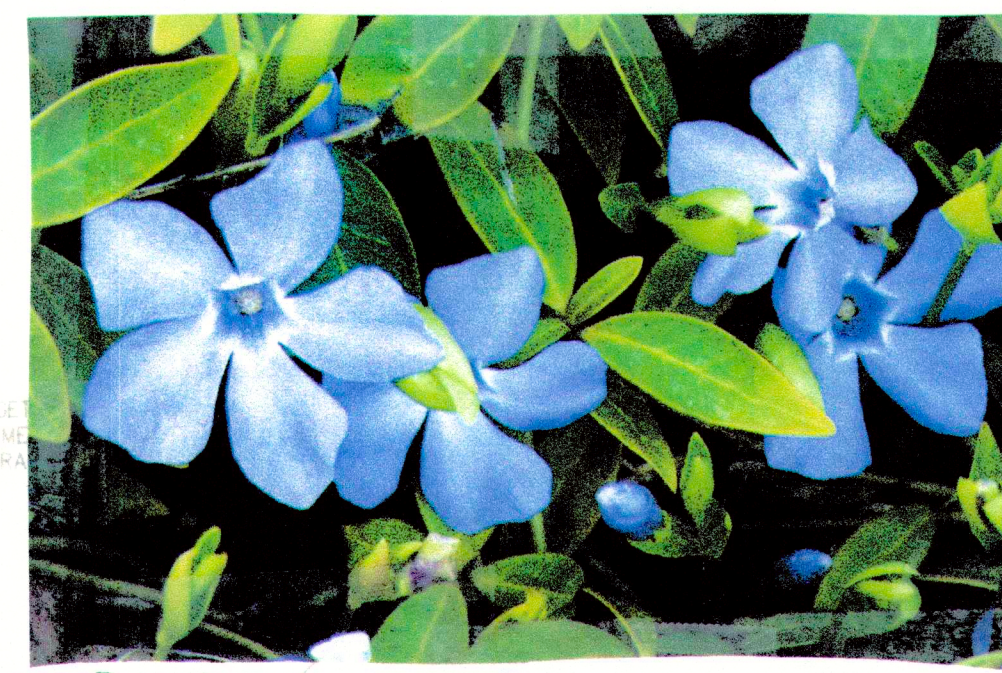
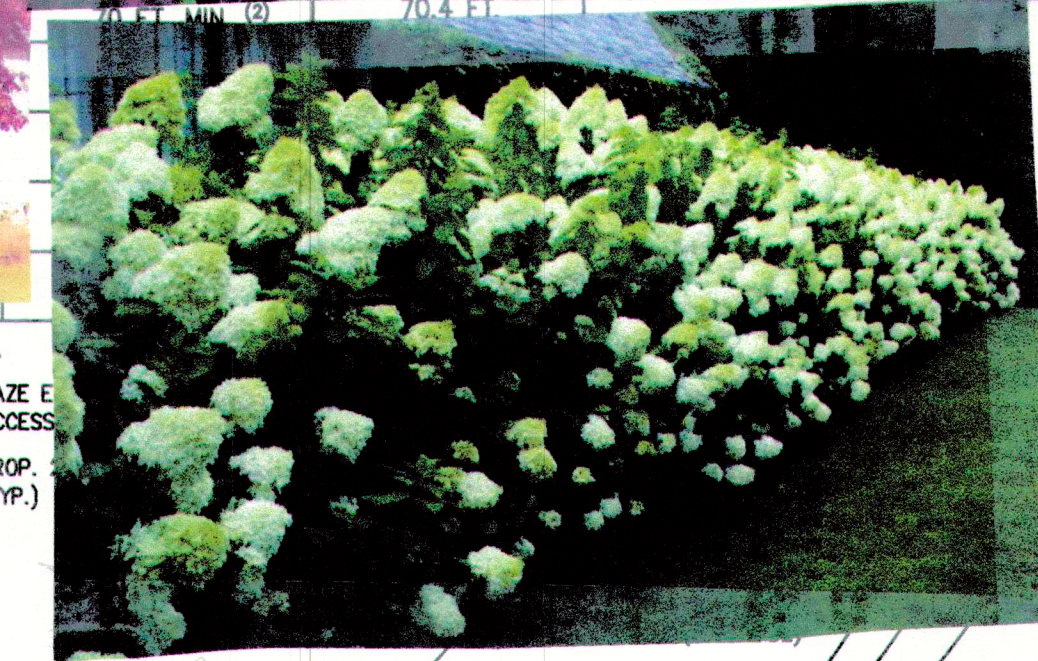


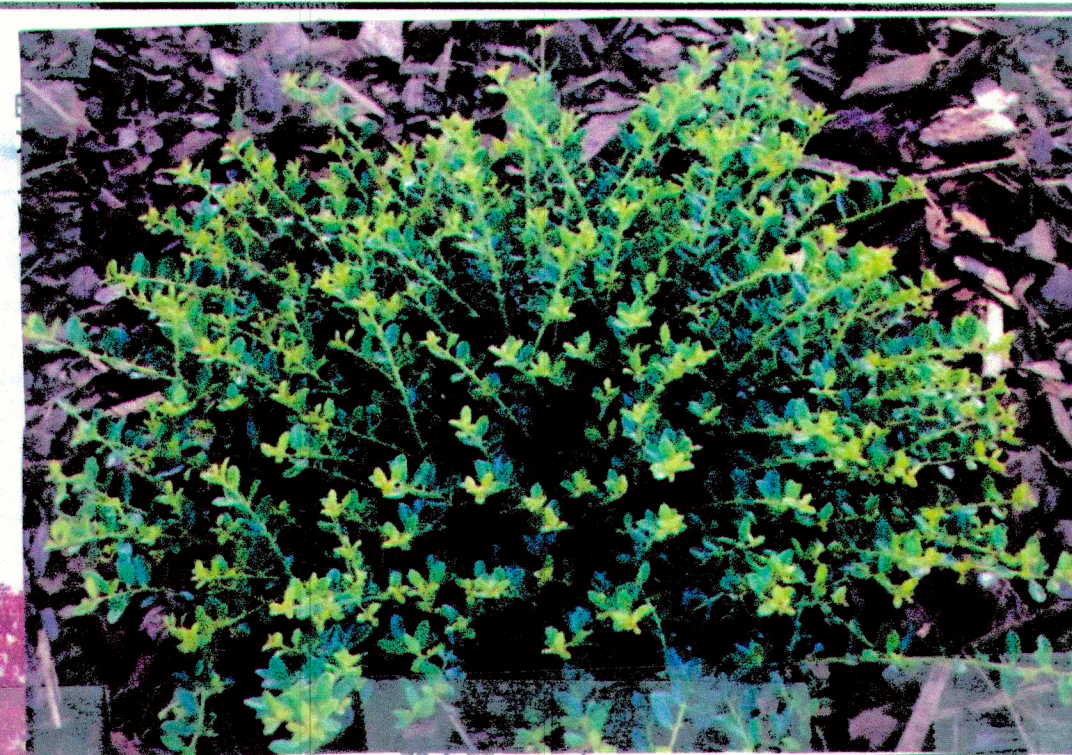

Plant Schedule

Qty.	Latin Name	Common Name	Size	Features
5	Acer rubrum 'October Glory'	October Glory Red Maple	2.5-3" c.	Oval canopy, red fall leaves, native, very hardy, wet or dry
3	Acer saccharum 'Green Mountain'	Green Mountain Sugar Maple	2.5-3" c.	Broader habit, native, bright yellow leaves, hardy
1	Amelanchier canadensis	Serviceberry	7-8'	White spring flowers, native, not getting too large, hardy
1	Betula populifolia	Gray Birch	8-10'	Native, wet or dry, sun or shade, very hardy variety
1	Calamagrostis Karl Foster	Karl Foster Feather Reed Grass	3' gal.	Very hardy, upright, 2' H, neat, drought tolerant
1	Cornus kousa	Kousa Dogwood	7-8'	White June flowers, berries for the birds, native, hardy
6	Echinacea	Coneflower	1 gal.	24-30" H, perennial, sun loving, June-August, elegant, hardy
50	Hemerocallis Ruby Stella	Ruby Stella	1 gal.	12" H, ruby red flowers, 60-90 days, very hardy, summer
5	Hydrangea paniculata Limelight	Limelight Hydrangea	7 gal.	White summer flowers, 8' H, no care, super hardy
8	Ilex glabra Compacta	Compact Inkberry	24"	Native, naturally rounded, easy care and super hardy
5	Ilex 'HELLER'	Helleri Holly	3 gal.	Stays small and dwarf, no care, evergreen, hardy
5	Liriodendron tulipifera	Tulip Tree	3" cal.	Native, beautiful flowers, tulip shapes leaves and flowers
9	Liriope	Lilyturf	1 gal.	Evergreen groundcover grass, very hardy, shade tolerant
3	Malus 'PRAIRIE FIRE'	Bright Pink Crabapple	2.5" c.	Bright pink spring flowers with berries that attract birds, hardy
7	Pennisetum alopecuroides	Dwarf Fountain Grass	2 gal.	18-24" H, hardy, cut back in the late fall
1	Picea pungens	Colorado Blue Spruce	7-8'	Blue evergreen color, specimen tree, very hardy, no care
3	Picea rubens	Red Spruce	7-8'	Native evergreen, super hardy, no care needed
1	Pyrus calleryana 'CLEVELAND SELECT'	Cleveland Select Pear	3" c.	White clustered flowers in early spring, super hardy
8	Nepeta 'CATS PAJAMAS'	Catmint	1 gal.	Purple summer flowers, bees and hummingbirds like
12	Rudbeckia Goldstrum	Black Eyed Susan	1 gal.	Yellow flowers, native, drought tolerant, good for wildlife
7	Spiraea Bumalda Goldmound	Gold Mound Spirea	2 gal.	Yellowish colored leaves, dwarf habit, pink summer
8	Thuja plicata	Green Giant Arborvitae	7-8'	Native, very hardy evergreen, no care once established
50	Vinca	Common periwinkle	2 Trays	Evergreen hardy groundcover, purple May flowers, no care

MCKENZIE ENGINEERING GROUP

Assinippi Office Park
150 Longwater Drive, Suite 101
Norwell, MA 02061
P: 781.792.3900
F: 781.792.0333
www.mckeng.com

SITE DEVELOPMENT PLAN

550-560 WASHINGTON STREET
(APN 29-330-3)

WEYMOUTH, MASSACHUSETTS

CMG

CARIN GOSSELIN,
LANDSCAPE DESIGNER

OWNERS/APPLICANT:
UNION REALTY TRUST
560 WASHINGTON STREET
WEYMOUTH, MASSACHUSETTS 02188

DRAWN BY: ESS
DESIGNED BY: ESS
CHECKED BY: BCM
APPROVED BY: BCM
DATE: MARCH 24, 2023
SCALE: 1"=20'
PROJECT NO.: 222-182
DWG. TITLE:

LANDSCAPE PLAN

DWG. NO.: C-1