



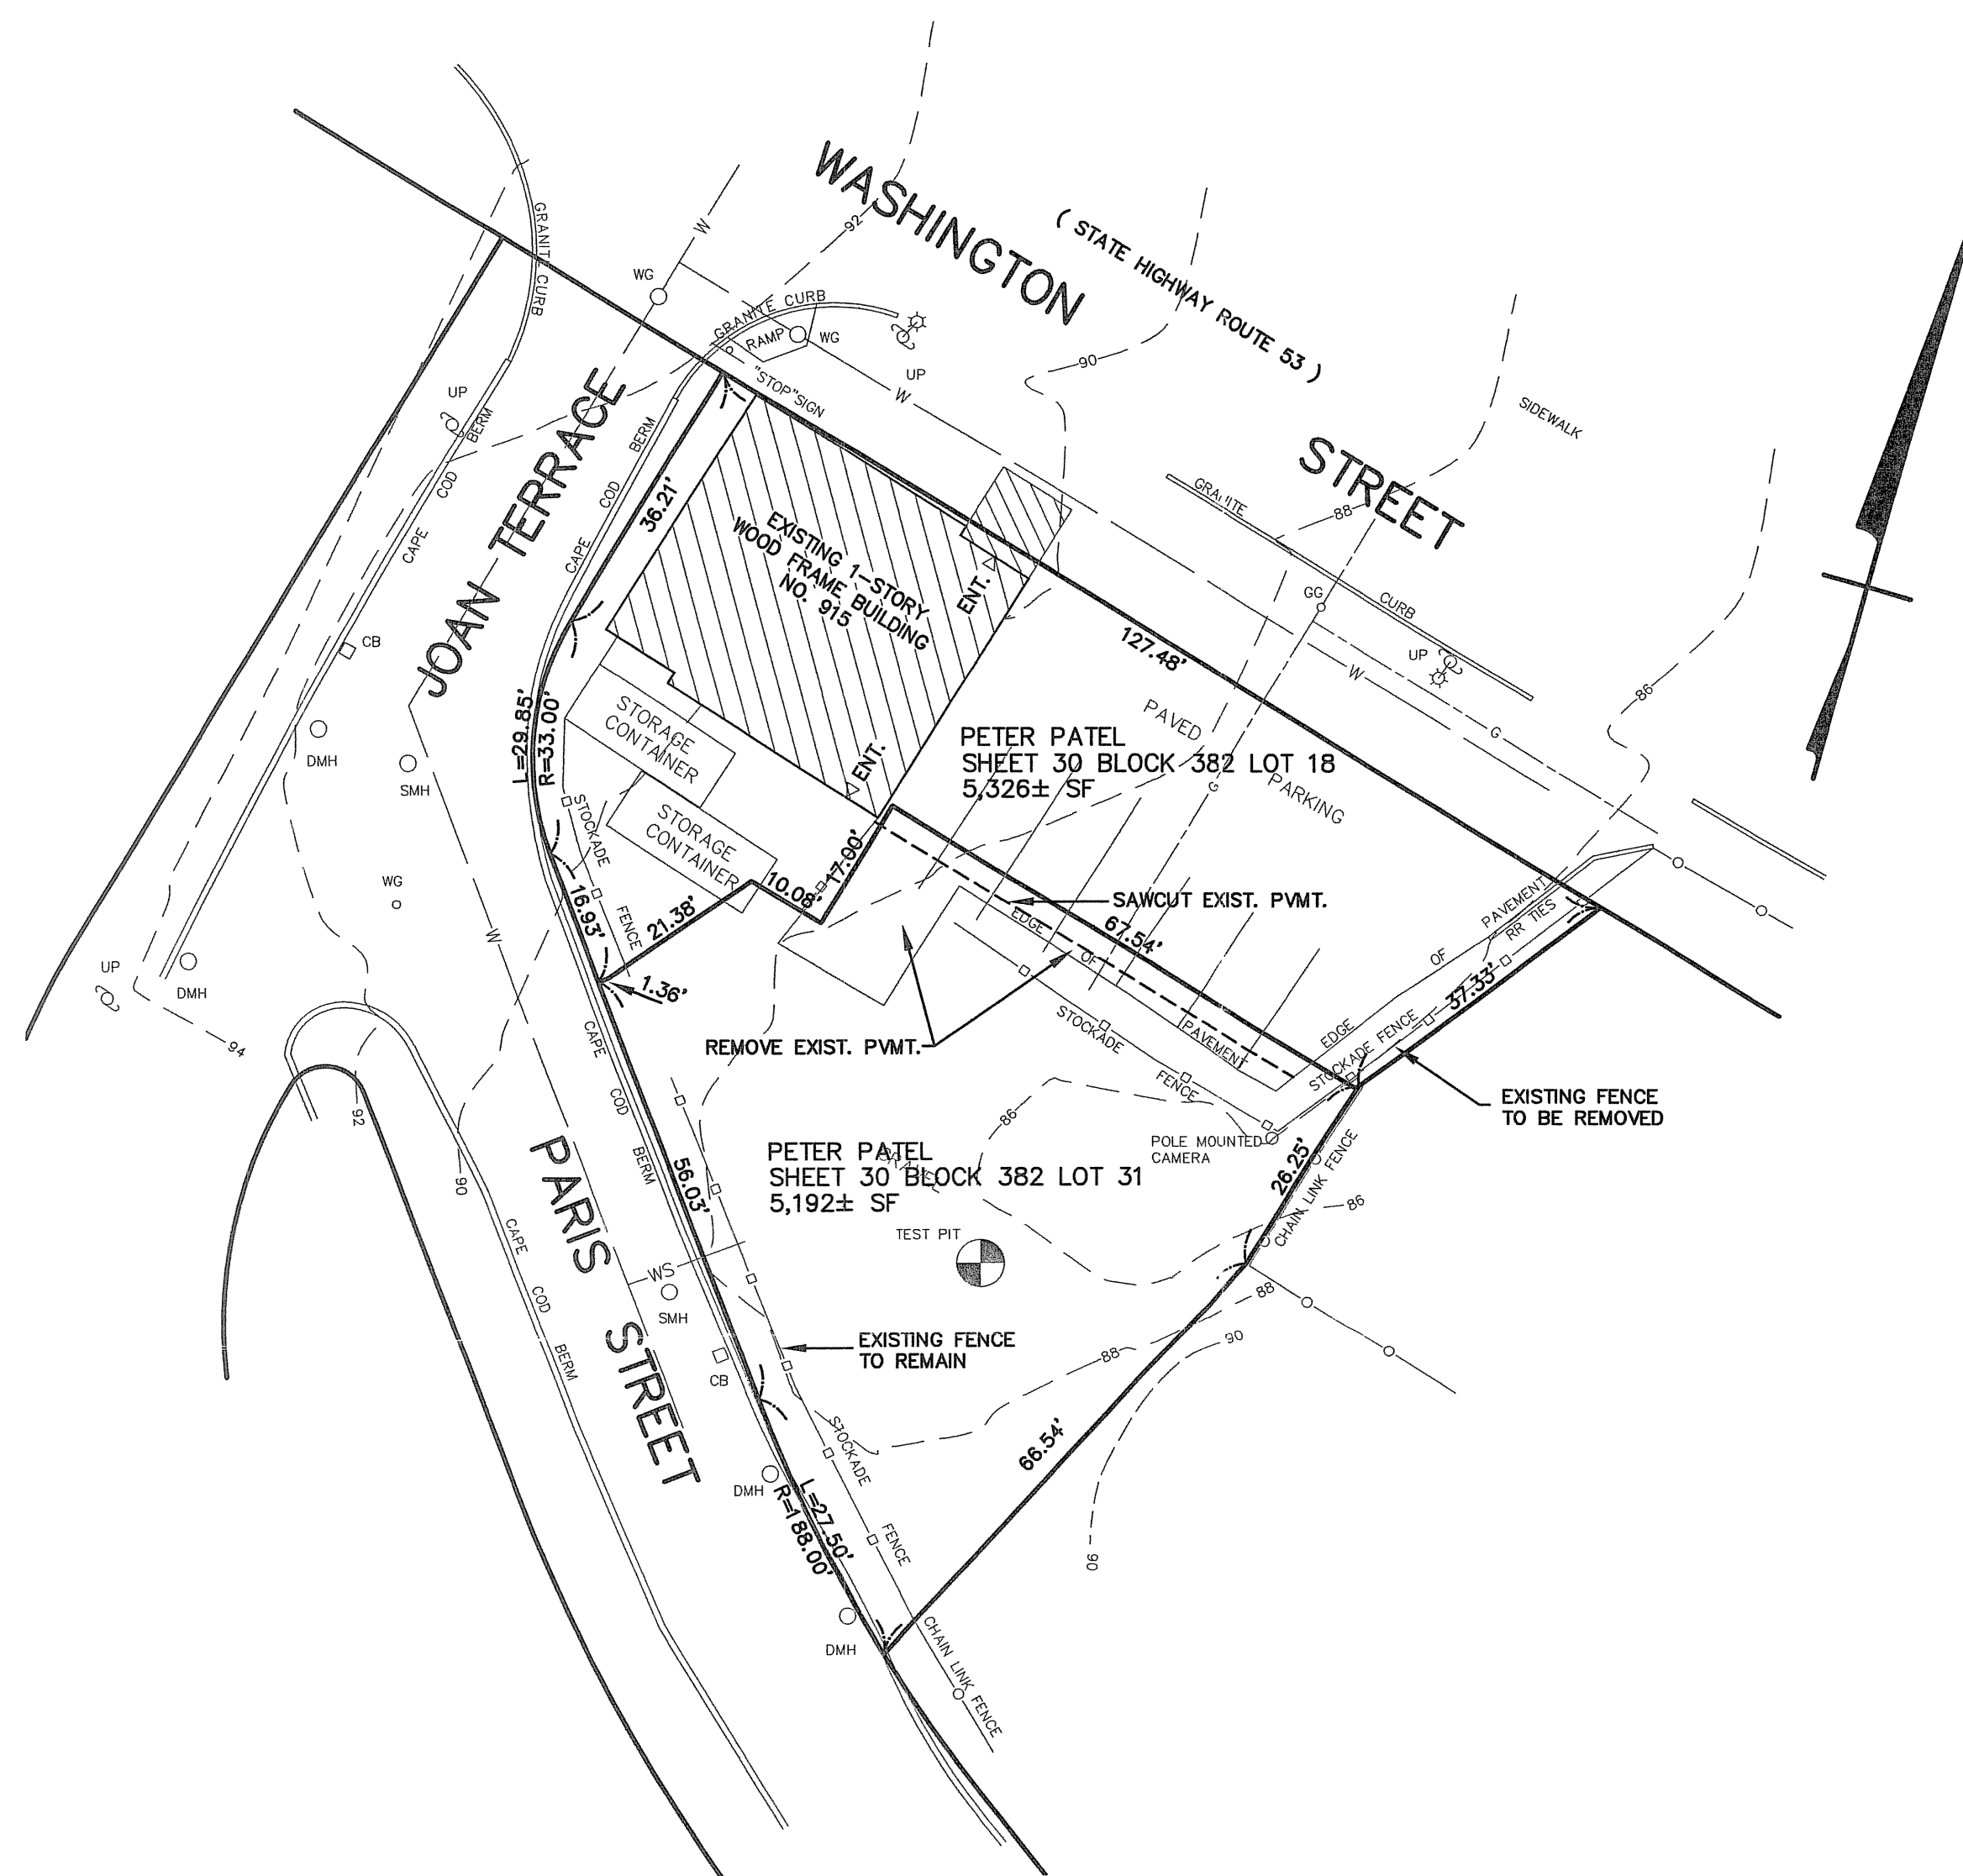

EXISTING CONDITONS PLAN

SCALE: 1" = 20'

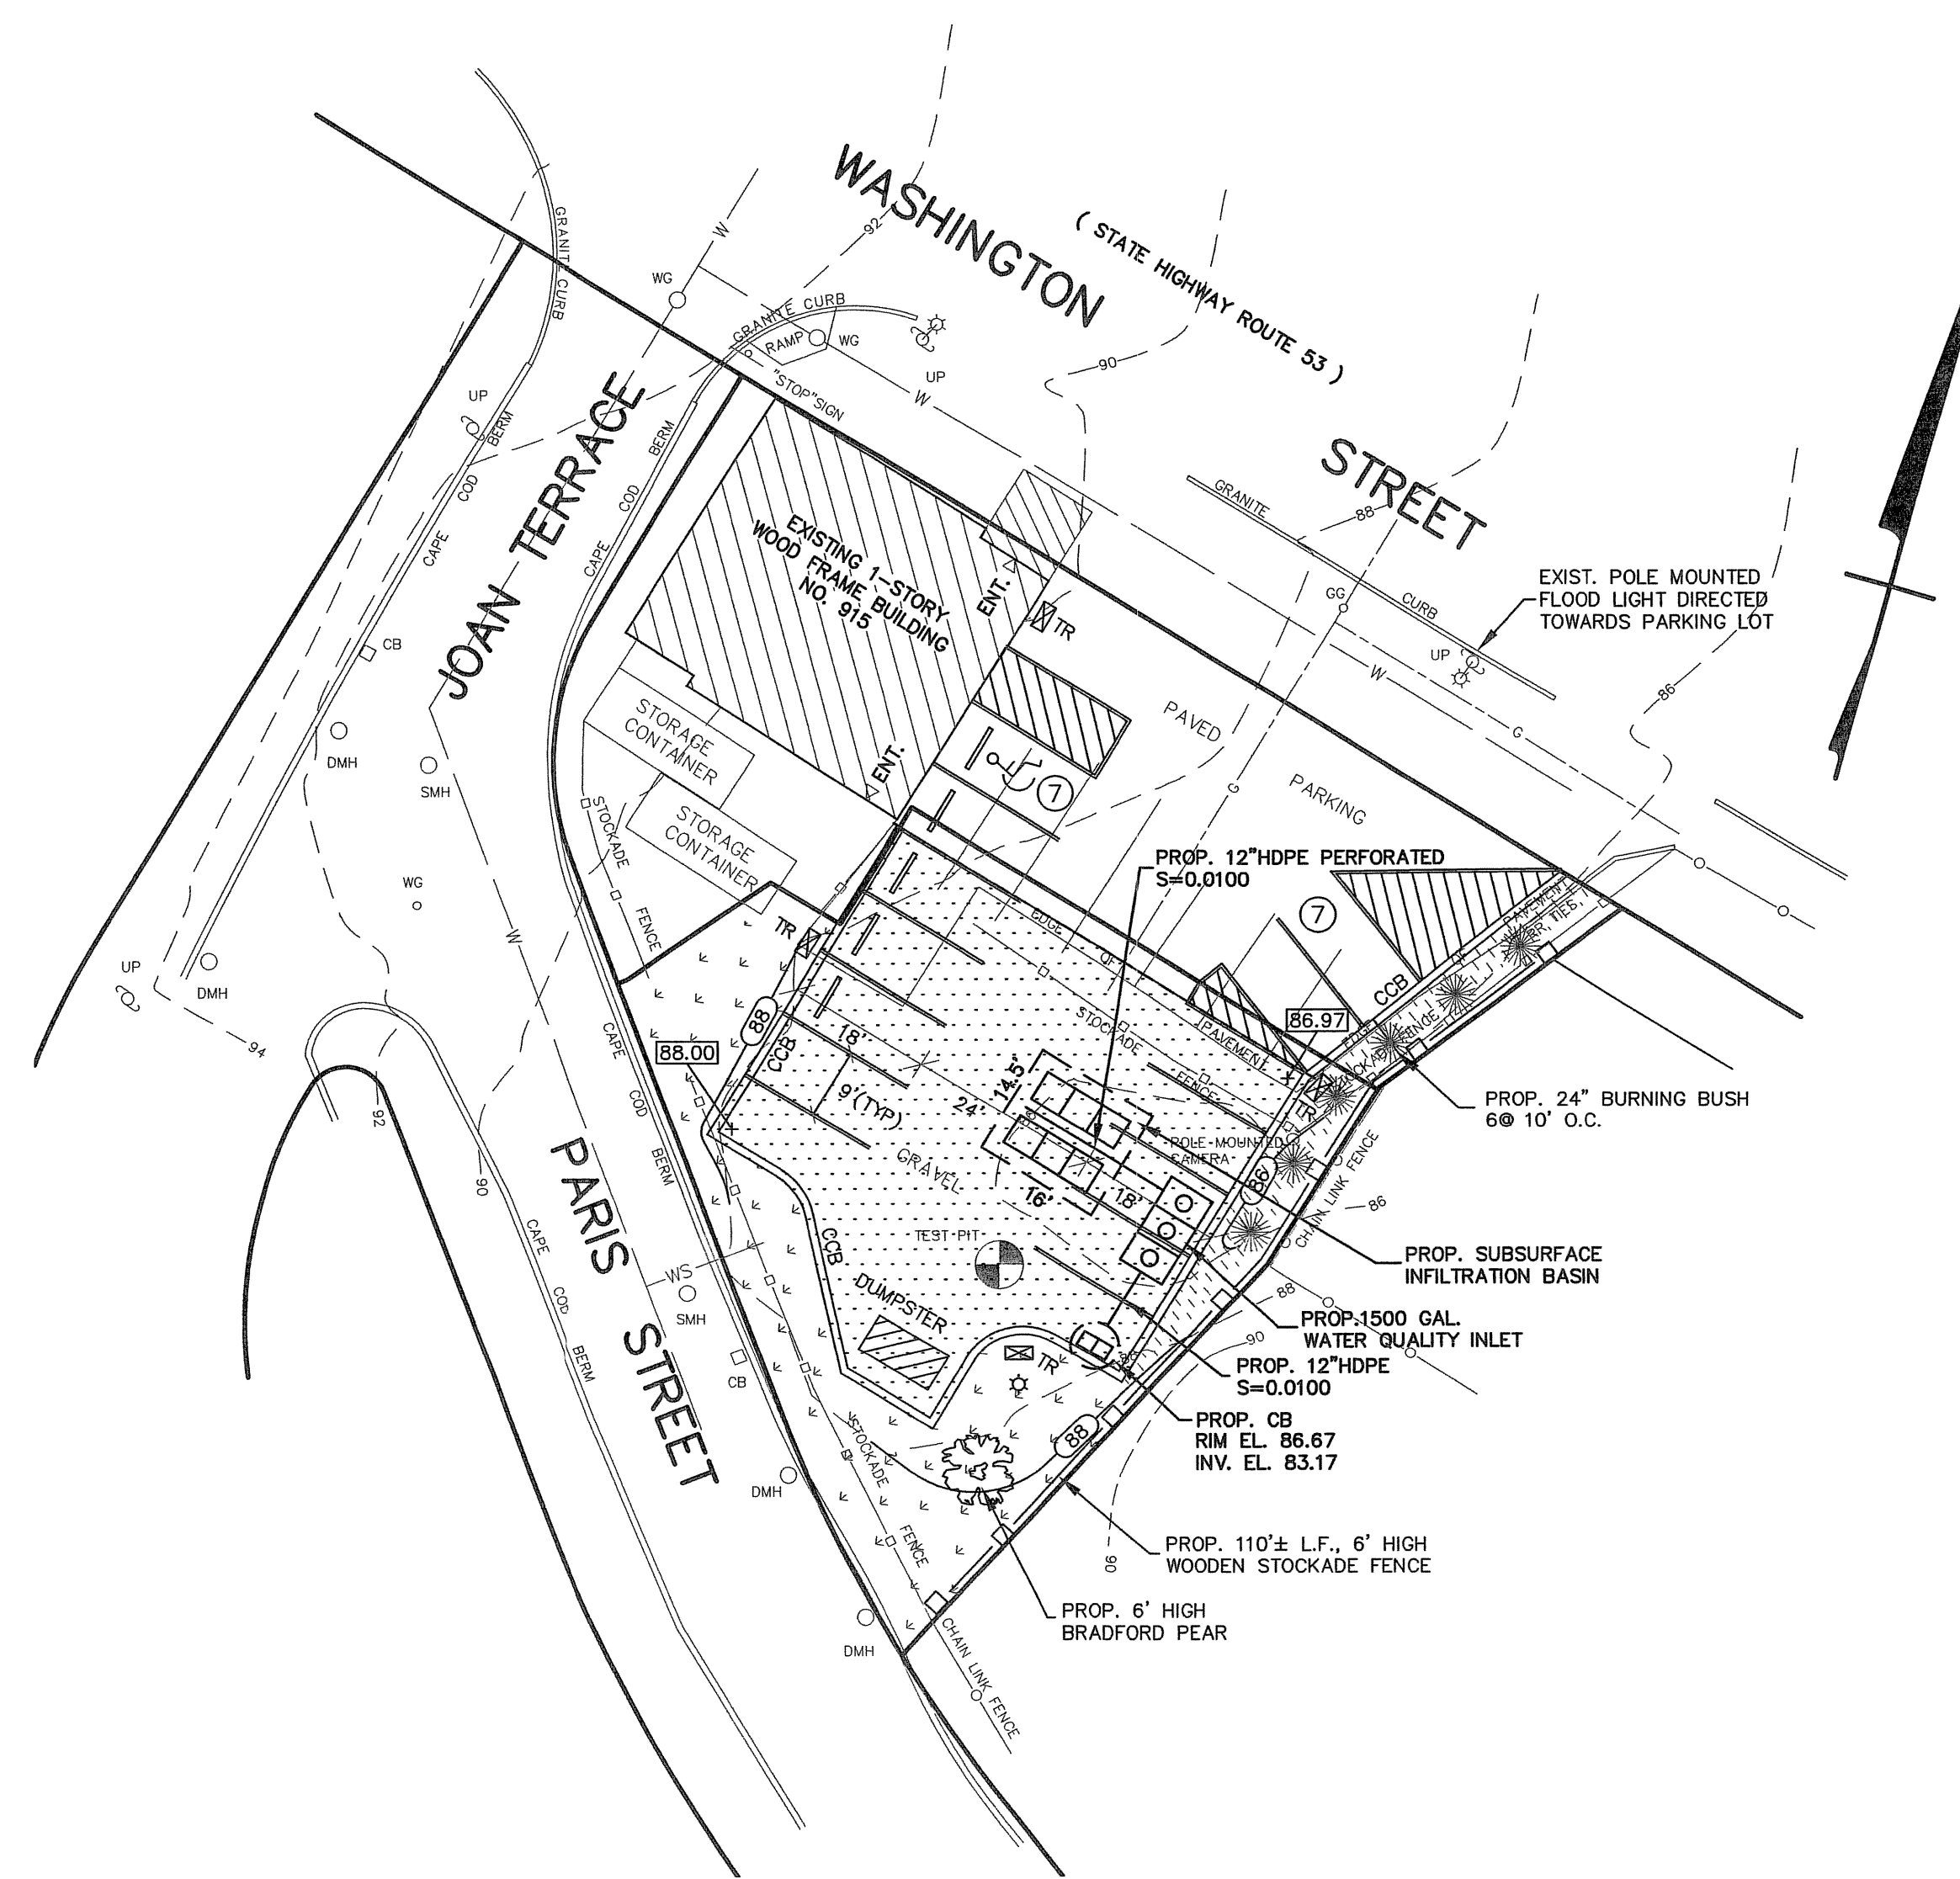

PROPOSED CONDITONS PLAN

SCALE: 1" = 20'

LEGEND

TR	PROP. TRASH RECEPTACLE
CCB	PROP. CAPE COD BERM
SMH	SEWER MANHOLE
DMH	DRAIN MANHOLE
CB	CATCH BASIN
HYD.	FIRE HYDRANT
UTILITY POLE	EXIST. UTILITY POLE
WG	WATER GATE
GG	GAS GATE
BB	EXISTING CONTOUR
BB	PROPOSED CONTOUR
S	SANITARY SEWER
W	WATER MAIN
SS	SEWER SERVICE
WS	WATER SERVICE
88.00	PROP. SPOT GRADE
LOAM & SEED	PROP. LOAM & SEED
BARK MULCH	PROP. BARK MULCH
NEW BIT. CONC. SURFACE	PROP. NEW BIT. CONC. SURFACE

NOTES:


- OWNER/APPLICANT: PETER PATEL
dba/ LYNN'S VARIETY
915 WASHINGTON STREET
WEYMOUTH, MASS.
- WEYMOUTH ATLAS SHEET 30, BLOCK 382, LOTS 18 & 31.
- ZONING: GENERAL BUSINESS B-2
WATERSHED PROTECTION DISTRICT
- VERTICAL DATUM IS TOWN OF WEYMOUTH BASE.

PLAN OF PARKING LOT IMPROVEMENTS

LYNN'S VARIETY
915 WASHINGTON STREET
WEYMOUTH, MASS.

JUNE 4, 2007

SCALE: 1" = 20'

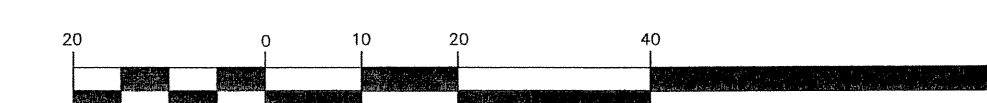

SCOTT F. ARNOLD
CIVIL
No. 32491
6/11/07

C.F. ARNOLD ASSOCIATES, INC.
REGISTERED LAND SURVEYORS
AND CIVIL ENGINEERS
404 LIBBEY PARKWAY
WEYMOUTH, MASS.

07005

2


2

LEGEND

TR	PROP. TRASH RECEPTACLE
CCB	PROP. CAPE COD BERM
SMH	SEWER MANHOLE
CB	CATCH BASIN
HYD.	FIRE HYDRANT
UTP	EXIST. UTILITY POLE
88	EXISTING CONTOUR
88	PROPOSED CONTOUR
S	SANITARY SEWER
W	WATER MAIN
SS	SEWER SERVICE
WS	WATER SERVICE
88.00	PROP. SPOT GRADE
LOAM & SEED	PROP. LOAM & SEED
BARK MULCH	PROP. BARK MULCH
NEW BIT. CONC. SURFACE	PROP. NEW BIT. CONC. SURFACE

NOTES:

- OWNER/APPLICANT: PETER PATEL
dba/ LYNN'S VARIETY
915 WASHINGTON STREET
WEYMOUTH, MASS.
- WEYMOUTH ATLAS SHEET 30, BLOCK 382, LOTS 18 & 31.
- ZONING: GENERAL BUSINESS B-2
WATERSHED PROTECTION DISTRICT
- VERTICAL DATUM IS TOWN OF WEYMOUTH BASE.

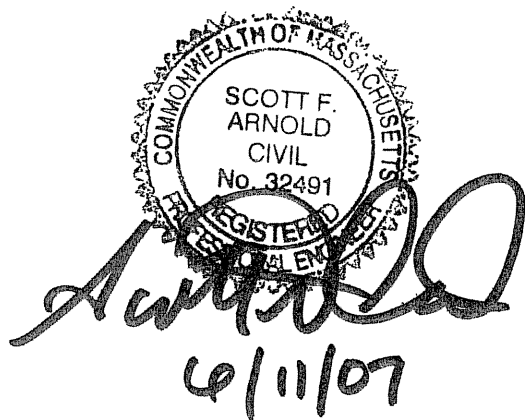

PLAN OF PARKING LOT IMPROVEMENTS

LYNN'S VARIETY
915 WASHINGTON STREET
WEYMOUTH, MASS.


JUNE 4, 2007

SCALE: 1"= 20'




C.F. ARNOLD ASSOCIATES, INC.
REGISTERED LAND SURVEYORS
AND CIVIL ENGINEERS
404 LIBBEY PARKWAY
WEYMOUTH, MASS.


07005

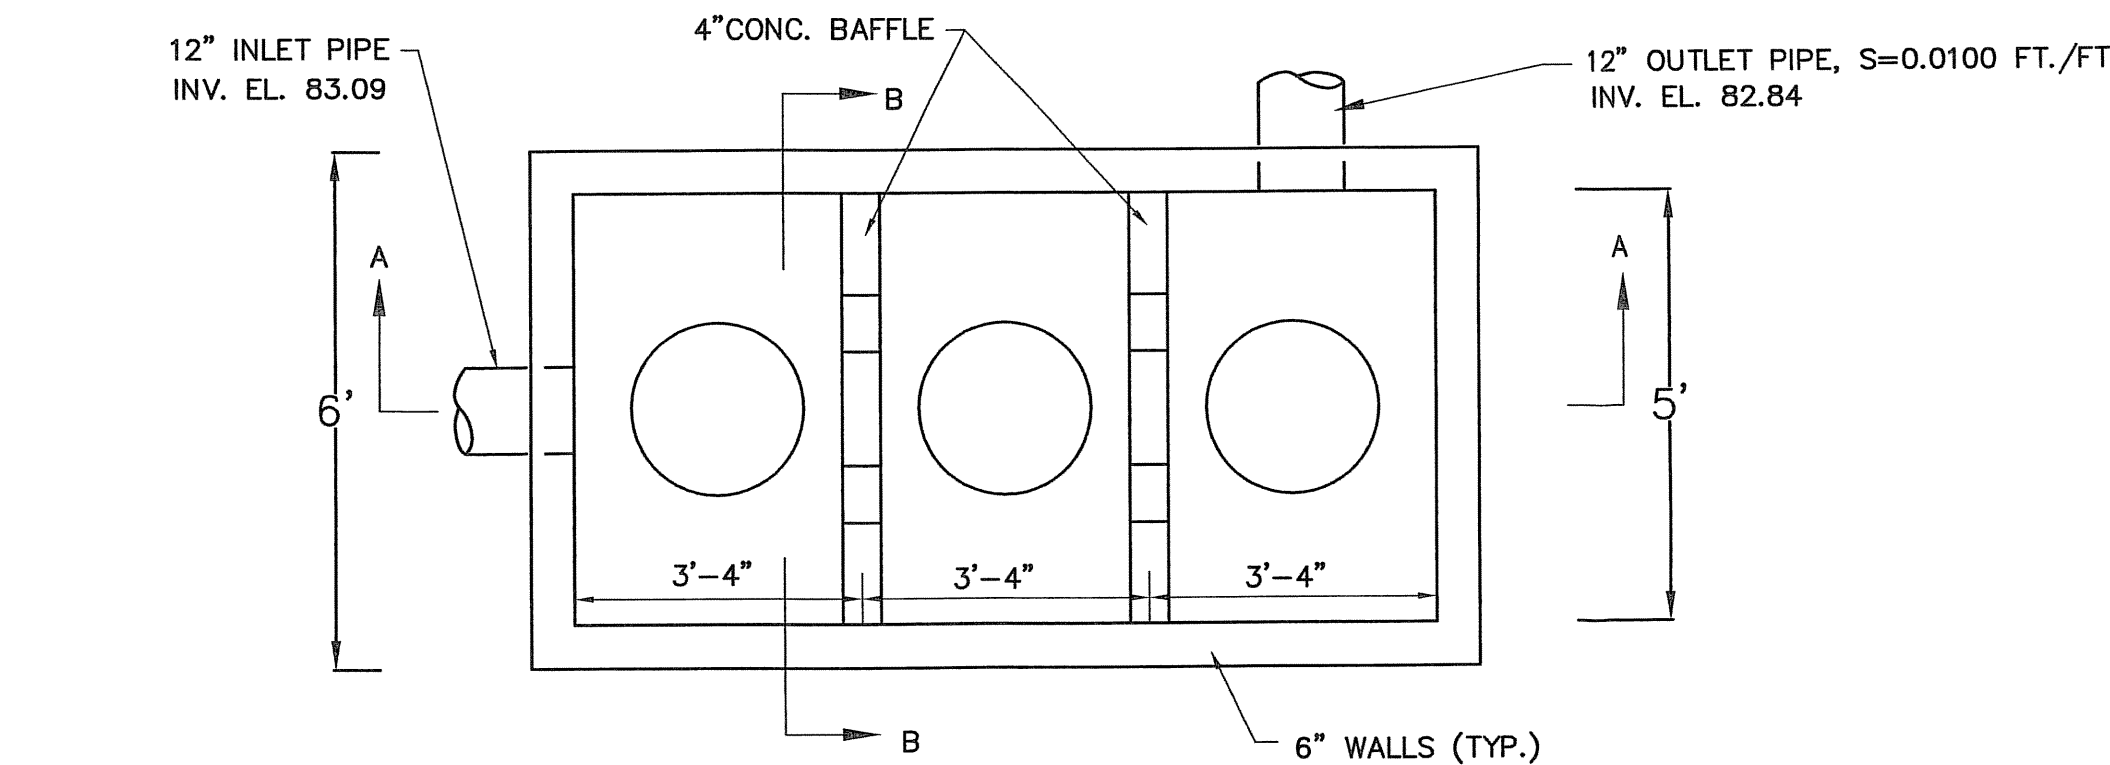

PLAN VIEW

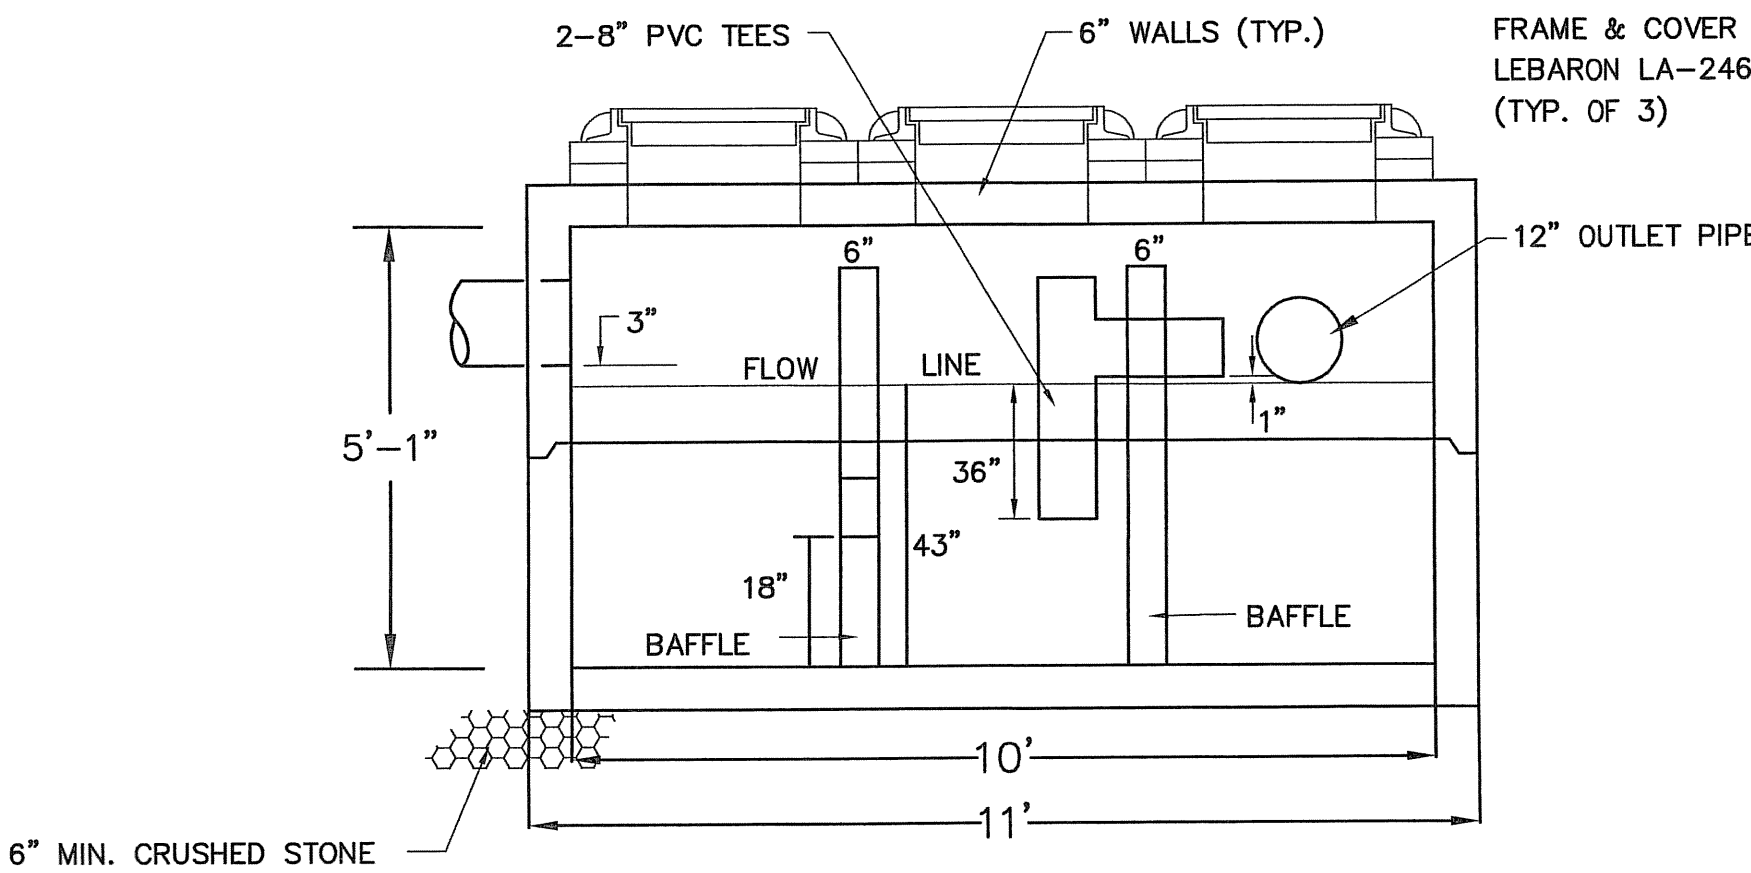


SECTION A-A

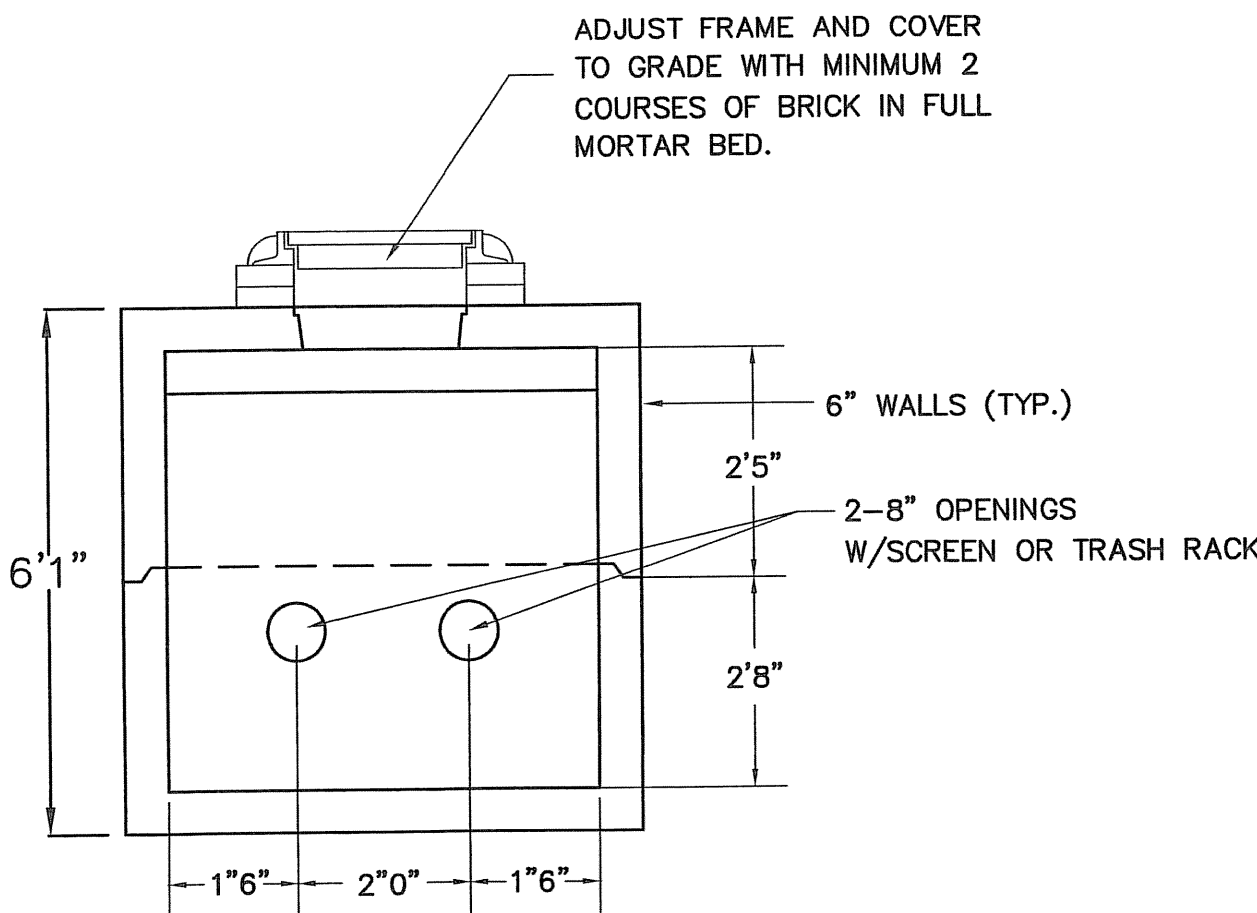

SECTION B-B


1,500 GALLON H-20 WATER QUALITY INLET

(NOT TO SCALE)

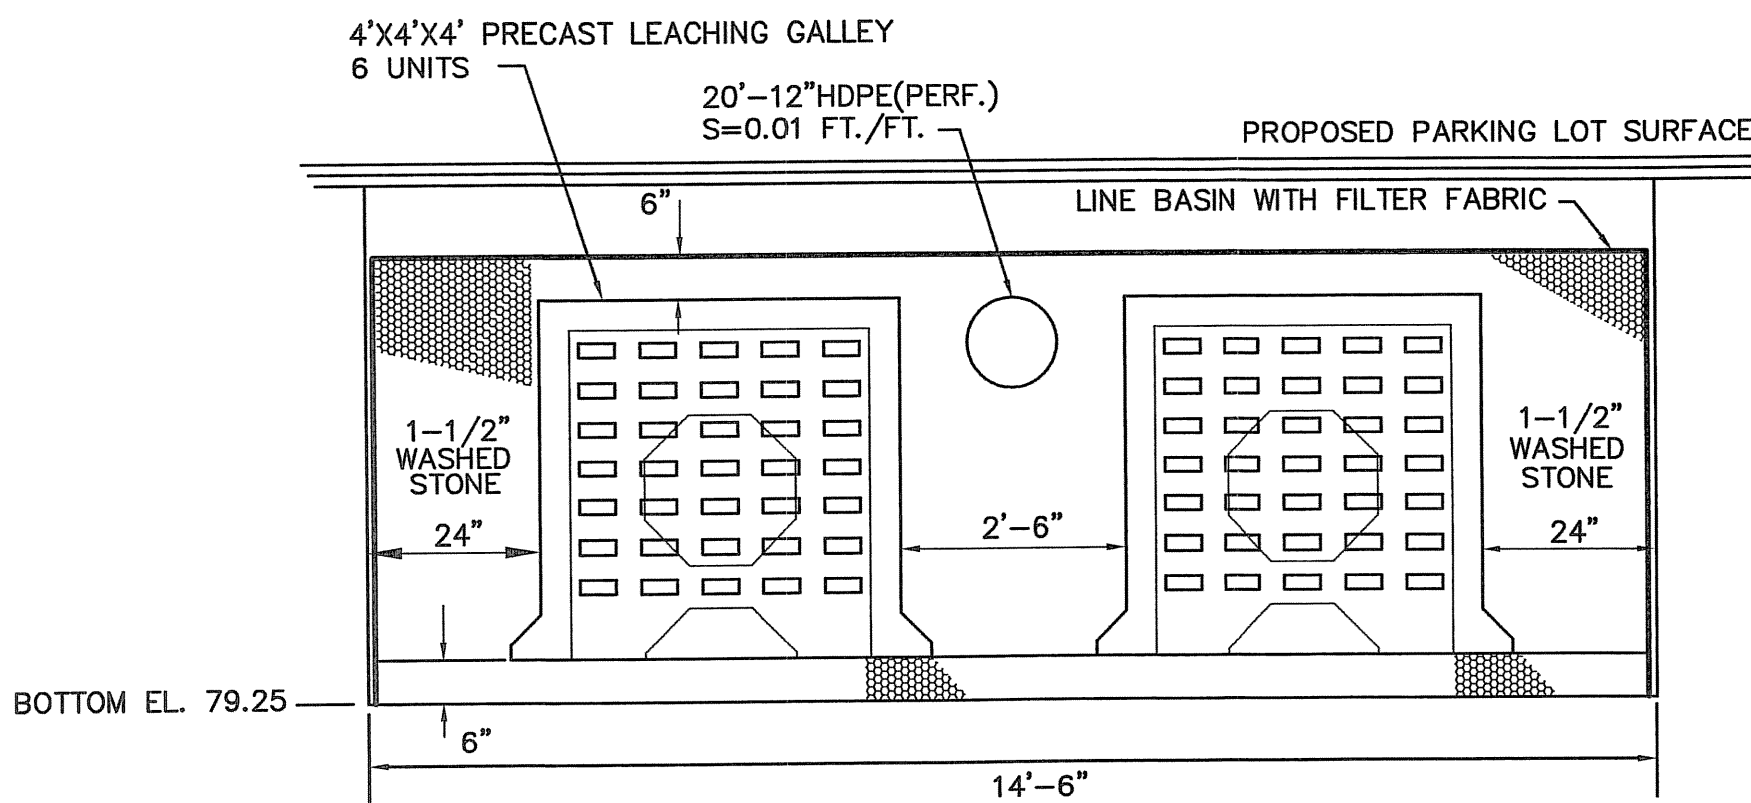


SUBSURFACE INFILTRATION BASIN

(NOT TO SCALE)

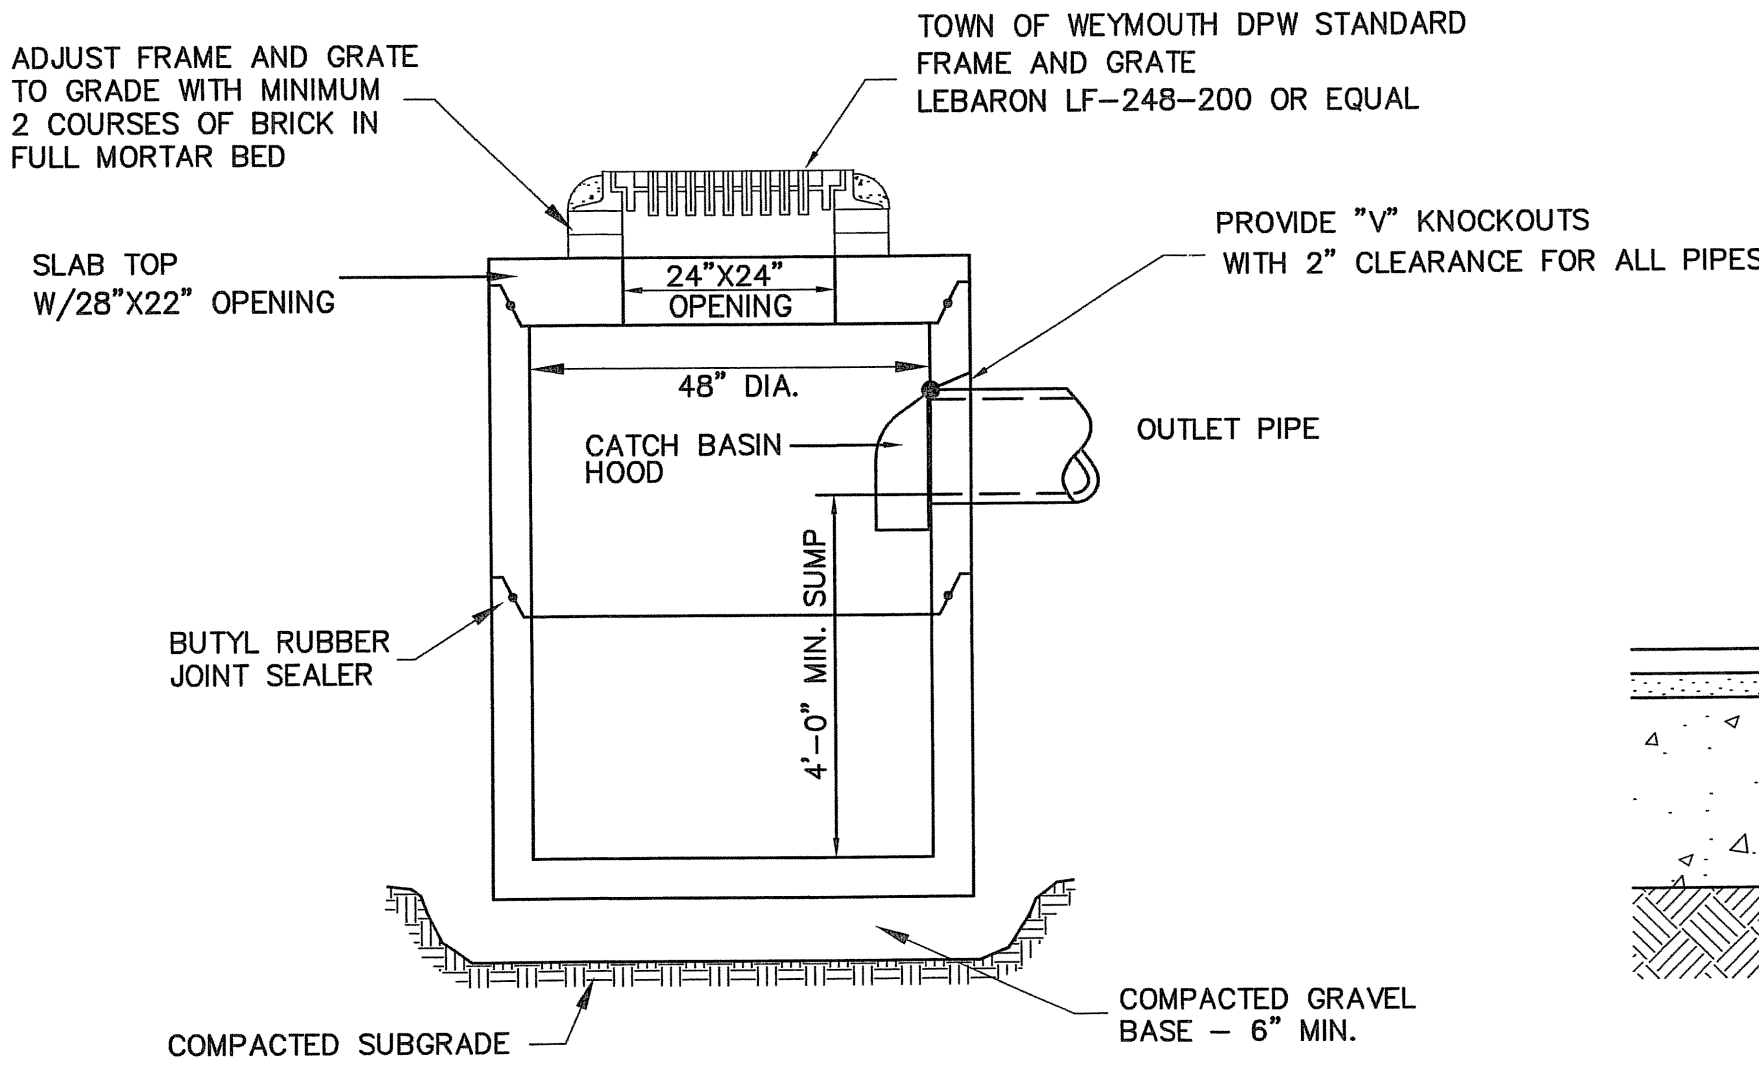

PRECAST CONCRETE CATCH BASIN-STANDARD

(NOT TO SCALE)

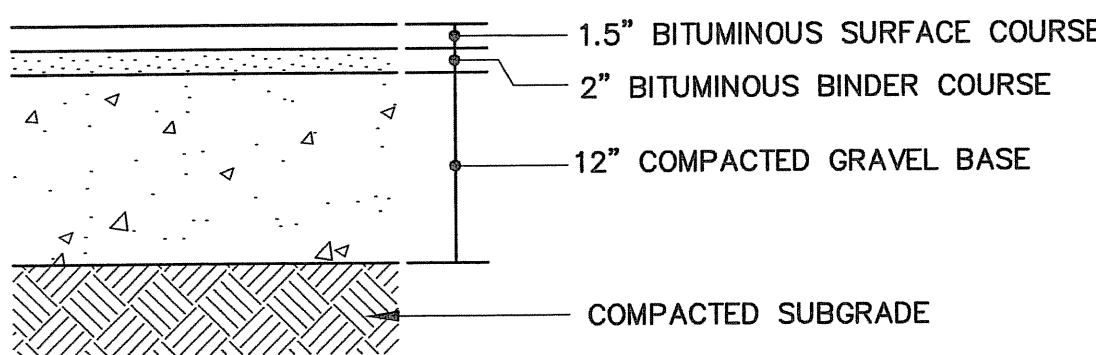

TYPICAL PAVEMENT SECTION

NOT TO SCALE