

19 114- Utility Petition
Pole Relocation/Installation
Madison Street

Town Copy

nationalgrid

November 12, 2019

Town of Weymouth
Town Council
75 Middle Street
Weymouth, MA 02189

To Whom It May Concern:

Enclosed please find a petition of NATIONAL GRID, covering NATIONAL GRID pole location(s)

If you have any questions regarding this permit, please contact:

Wendy Paluch 401-267-6627

Please notify Ms. Paluch of the hearing date / time:
401-267-6627 or wendy.paluch@nationalgrid.com

If this petition meets with your approval, please return an executed copy to:

National Grid / Wendy Paluch 280 Melrose Street, 3rd Floor, Providence, RI 02907

Very truly yours,


Supervisor, Distribution Design

Enclosures

Weymouth
Town Council

2019 NOV 13 AM 3:13

RECEIVED

19.114 Utility Petition
Pole Relocation-Madison St.

PETITION FOR POLE LOCATIONS

Brockton, Massachusetts 02302

November 12, 2019

To the Town Council
of the Town of Weymouth, Massachusetts

MASSACHUSETTS ELECTRIC COMPANY requests permission to erect and maintain poles and wires to be placed thereon, together with such sustaining and protecting fixtures as said company may deem necessary, in the following public way or ways;

Madison St

P3 Madison St

Install P3 Madison St to be located approximately 135ft NE of P1. New pole is required to relocate primary line due to 668 Broad St adding multiple floors to existing building bringing existing line too close to building.

Wherefore it prays that after due notice and hearing as provided by law, it be granted a location for and permission to erect and maintain pole and wires, together with such sustaining and protecting fixtures as it may find necessary, said poles to be erected substantially in accordance with the plan filed herewith marked:

MASSACHUSETTS ELECTRIC COMPANY

Plan No. 29029476 Dated 10/4/2019

Your petitioner agrees to reserve space for one crossarm at a suitable point on each of said poles for the fire, police, telephone and telegraph signal wires belonging to the municipality and used exclusively for municipal purposes.

MASSACHUSETTS ELECTRIC COMPANY

By: Eric Wickman
Manager of Distribution Design

RECEIVED
TOWN OF WEYMOUTH
TOWN CLERK'S OFFICE
2019 NOV 15 AM 10:02

RECEIVED
Weymouth
TOWN COUNCIL
2019 NOV 14 PM 9:57

ORDER FOR POLE LOCATIONS

Brockton, Massachusetts 02302

November 12, 2019

By the Town Council
of the Town of Weymouth, Massachusetts

Notice having been given and public hearing held, as provided by law, **IT IS HEREBY ORDERED:**
that **MASSACHUSETTS ELECTRIC COMPANY** be and they are hereby granted locations for and permission
to erect and maintain poles and wires to be placed thereon, together with such sustaining and protecting fixtures as
said Company may deem necessary, in the public way or ways hereinafter referred to, as requested in petition of
said Company dated the
12th day of November, 2019

All construction under this order shall be in accordance with the following conditions:--

Poles shall be of sound timber, and reasonably straight, and shall be set substantially at the points indicated upon
the plan marked--

MASSACHUSETTS ELECTRIC COMPANY

Plan No. 29029476 Dated 10/4/2019 filed with this order

There may attached to said **MASSACHUSETTS ELECTRIC COMPANY** not to exceed twenty wires, and all
of said wires and cables shall be placed at a height of not less than eighteen feet from the ground.

The following are the public ways or parts of ways along which the poles above referred to may be erected, and
the number of poles which may be erected thereon under this order:--

Madison St

P3 Madison St

**Install P3 Madison St St to be located approximately 135ft NE of P1. New pole
is required to relocate primary line due to 668 Broad St adding multiple
floors to existing building bringing existing line too close to building.**

Also for permission to lay and maintain underground laterals, cables and wires in the above or intersecting
public ways for the purpose of making connections with such poles and buildings as each of said petitioner may
desire for distributing purposes.

I hereby certify that the foregoing order was adopted at a meeting of the
Town Council of the Town of Weymouth, Massachusetts, on the _____ day of
_____, 2019

Clerk of Council

Received and entered in the records of location orders
of the Town of Weymouth, Massachusetts

Book: _____ Page: _____

Attest: _____
Town Clerk

I hereby certify that on _____, _____, at _____ o'clock, _____ M.,
at _____ a public hearing was held on the petition of

MASSACHUSETTS ELECTRIC COMPANY

for permission to erect the poles, wires and fixtures described in the order herewith recorded, and that
I mailed at least seven days before said hearing a written notice of the time and place of said hearing to
each of the owners of real estate (as determined by the last preceding assessment for taxation) along the
ways or parts of ways upon which the Company is permitted to erect poles, wires and fixtures under
said order.

And that thereupon said order was duly adopted.


Council of the Town of







Weymouth, Massachusetts

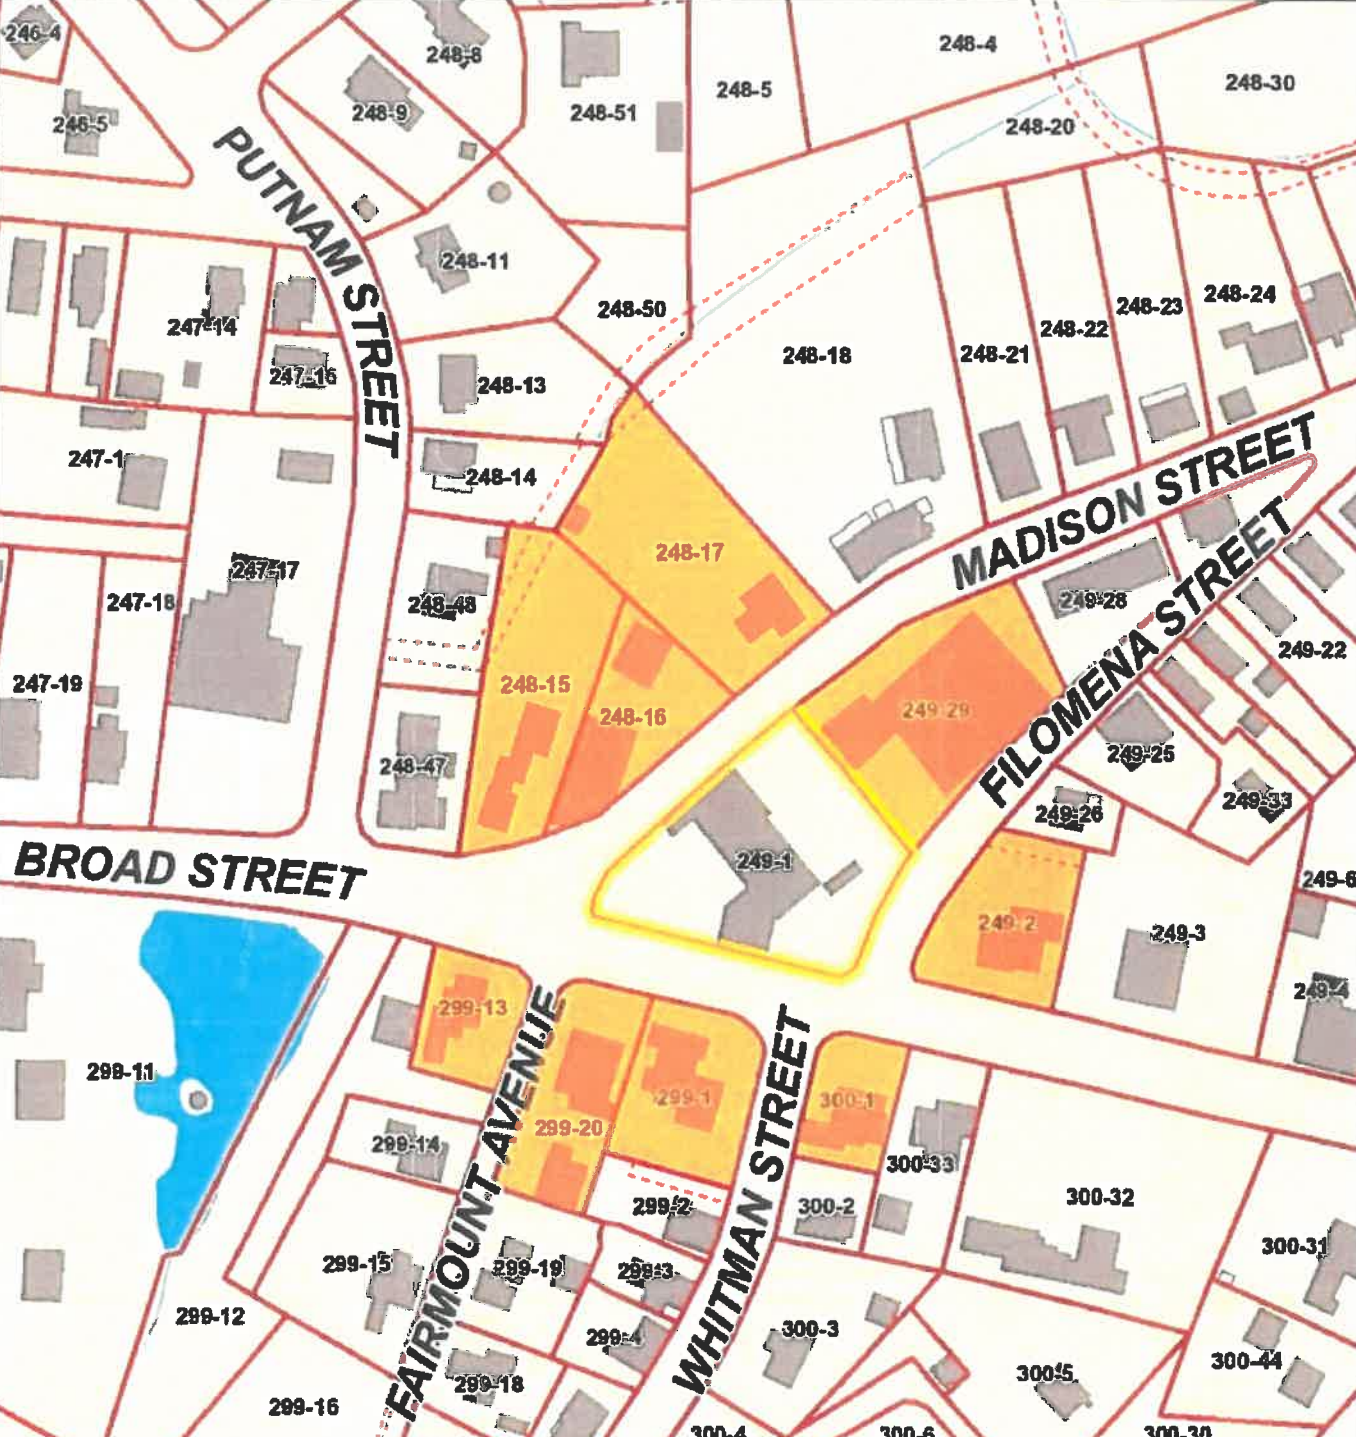CERTIFICATE

I hereby certify that the foregoing is a true copy of a location order and certificate of hearing with notice
adopted by the _____ of the Town of _____,
Massachusetts, on the _____ day of _____, _____, and recorded with the
records of location orders of provisions of Chapter 166 of General Laws and any additions thereto or
amendments thereof.


Attest: _____
Town Clerk



-  Easements
 Assessors Parcels
Buildings
 BUILDING
 DECK
 OTHER
 SHED

1" = 139 ft





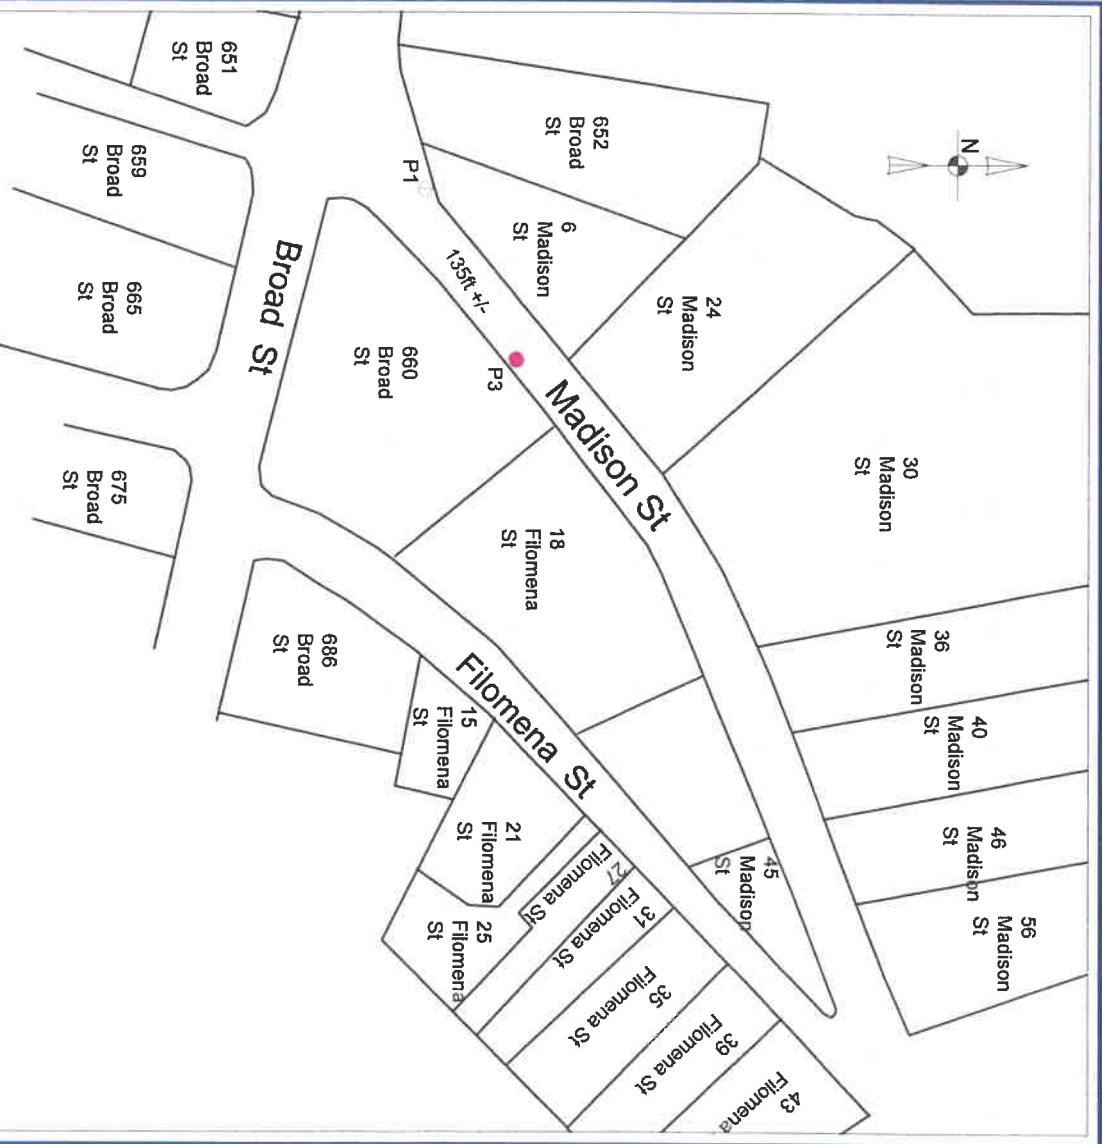


SOLEY OWNED POLE PETITION

nationalgrid

| | |
|--|---|
| ● Proposed NGRID Pole Locations | Date: October 4, 2019 |
| ○ Existing NGRID Pole Locations | Work Request Number: 29029476 |
| ● Proposed J.O. Pole Locations | To Accompany Petition Dated: October 4, 2019 |
| ⊕ Existing J.O. Pole Locations | To The: <u>Town</u> Of <u>Weymouth</u> |
| ⚡ Existing Telephone Co. Pole Locations | For Proposed: Pole: <u>3</u> Location: <u>Madison</u> |
| ⊙ Existing NGRID Pole Location To Be Made J.O. | |
| ✕ Existing Pole Locations To Be Removed | |
| DISTANCES ARE APPROXIMATE | |

FOR DPW USE ONLY

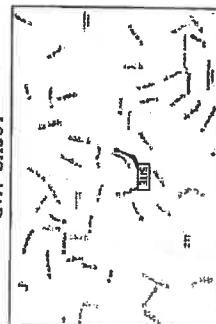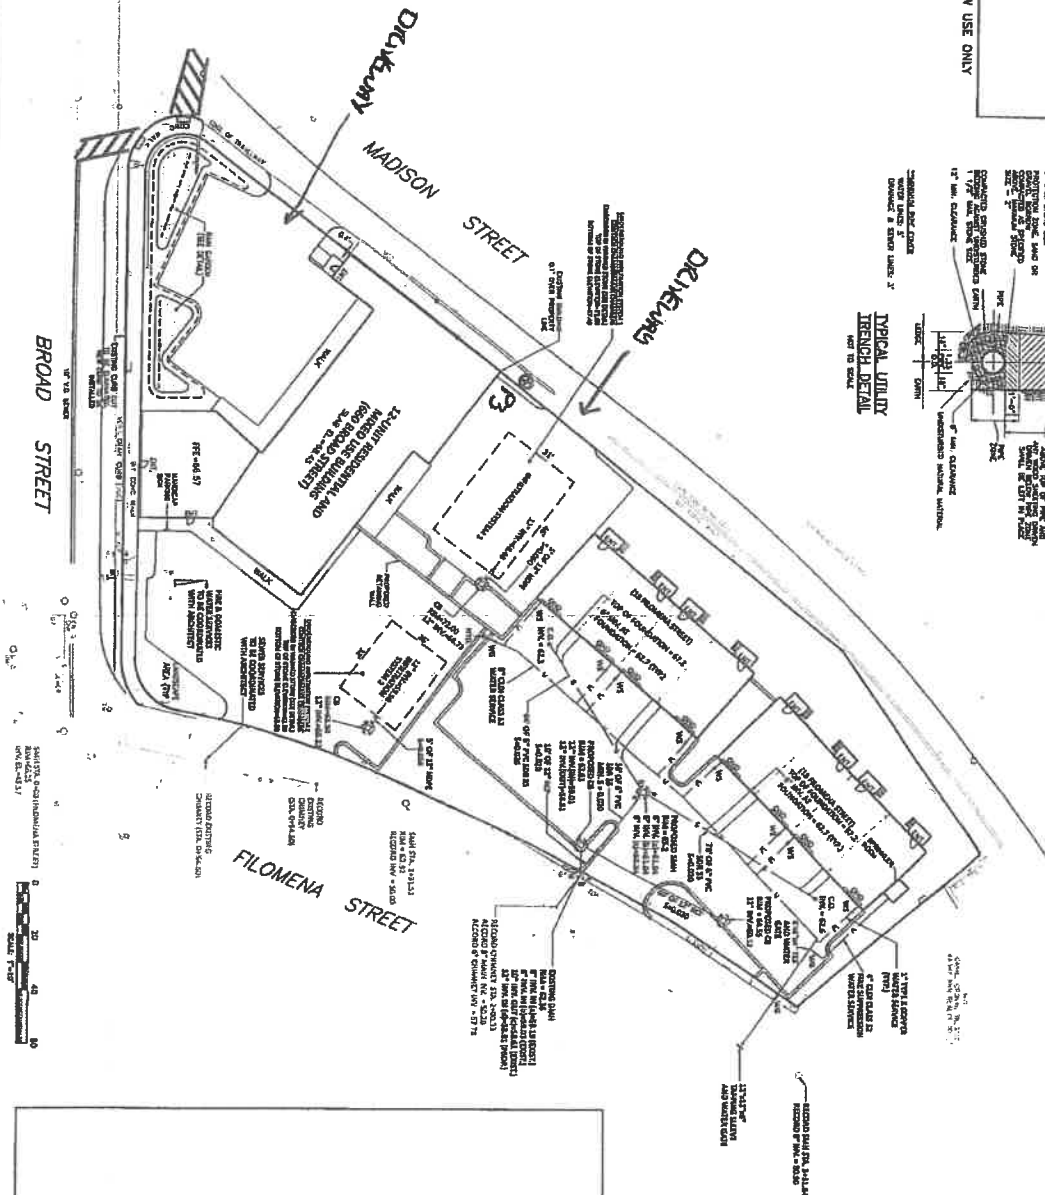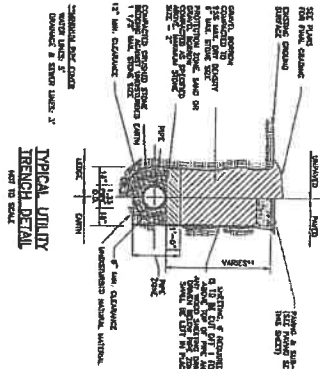

SEWER NOTE:

SEWER SERVICE LINES AND LATERALS SHALL BE 8\"/>


WATER NOTES:

1. WATER MAIN SHALL BE 8\"/>
2. WATER SERVICE CONNECTIONS SHALL BE 1\"/>
3. VALVE BOXES FOR WATER SERVICE CONNECTIONS SHALL BE LOCATED 5'-10\"/>
4. FIRE SUPPRESSION SERVICE CONNECTION SHALL BE 1/2\"/>

NOTE:

CONTRACTOR MUST VERIFY ALL EXISTING SPACES IN/UNDER EXISTING AND NEW PRIOR TO INSTALLATION.

MINIPLAST IN-LINE DRAIN DETAIL

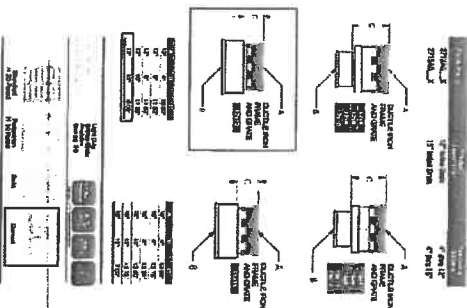

SITEC ENVIRONMENTAL

100 Main Street and C
Weymouth, MA 02090
Tel: (781) 854-4751
Fax: (781) 854-4752

PROPOSED MIXED-USE DEVELOPMENT
660 BROAD STREET / 18 FILOMENA STREET
WEYMOUTH, MASSACHUSETTS 02186
RYDER DEVELOPMENT CORPORATION
741 BROAD STREET
WEYMOUTH, MASSACHUSETTS 02186

BUILDING PERMIT DRAINAGE & UTILITY PLAN

scale: 1"=20'
date: AUG. 12, 2019
designed: JAC
checked: AST
approved: JAC
drawing number: UP-1

| No. | Date | Revisions/Description |
|-----|------|-----------------------|
| | | |
| | | |
| | | |
| | | |

