

PETITION OF NATIONAL GRID FOR GAS MAIN LOCATIONS

20015-Utility Petition - NGRID - SUMMER, ADORN & AUTUMN

Town of Weymouth / Town Council:

The Nationalgrid hereby respectfully requests your consent to the locations of mains as hereinafter described for the transmission and distribution of gas in and under the following public streets, lanes, highways and places of the **Town of Weymouth** and of the pipes, valves, governors, manholes and other structures, fixtures and appurtenances designed or intended to protect or operate said mains and accomplish the objects of said Company; and the digging up and opening the ground to lay or place same:

To install and maintain approximately 2050 feet more or less of 4 inch gas main in Summer St., Weymouth, from existing 4 inch gas main at house #363 southerly to the intersection of Autumn Ln., approximately 1175 feet more or less of 2 inch gas main in Autumn Ln., from the new gas main in Summer St. to the end of main near house #61 Autumn Ln., approximately 1755 feet more or less of 2 inch gas main in Belmont St. from the new gas main in Summer St. southeasterly then northeasterly to the end of main at house #116 Belmont St. and approximately 790 feet more or less of 2 inch gas main in Adorn St. from the intersection of Belmont St. near house #8 Adorn St. southeasterly to the intersection of Belmont St. in front of #103 Belmont St. As part of the Summer St. main replacement project.

Date: January 27, 2020

By: Barbara H. Kelleher
Barbara H Kelleher
Permit Representative

RECEIVED
JAN 29 PM 3:00

Town of Weymouth / Town Council:

IT IS HEREBY ORDERED that the locations of the mains of the Nationalgrid for the transmission and distribution of gas in and under the public streets, lanes, highways and places of the **Town of Weymouth** substantially as described in the petition date January 27, 2020 attached hereto and hereby made a part hereof, and of the pipes, valves, governors, manholes and other structures, fixtures and appurtenances designed or intended to protect or operate said mains and/or accomplish the objects of said Company, and the digging up and opening the ground to lay or place same, are hereby consented to and approved.

The said Nationalgrid shall comply with all applicable provisions of law and ordinances of the **Town of Weymouth** applicable to the enjoyment of said locations and rights.

Date this _____ day of _____, 20__.

I hereby certify that the foregoing order was duly adopted by the _____ of the City of _____, MA on the _____ day of _____, 20__.

By: _____

Title

WO# 1207131

RETURN ORIGINAL TO THE PERMIT SECTION
NATIONAL GRID
40 SYLVAN RD, WALTHAM, MA 02451
RETAIN DUPLICATE FOR YOUR RECORDS

Barker, Mary

To: Mcgrath, James
Subject: RE: Measure 20 015-Utility Petition-NGRID-Summer, Adorn Sts., Autumn Ln.

Thank you, Jim

From: Mcgrath, James
Sent: Wednesday, February 12, 2020 1:49 PM
To: Barker, Mary <MBarker@weymouth.ma.us>
Cc: Connell, Kenan <KConnell@weymouth.ma.us>
Subject: RE: Measure 20 015-Utility Petition-NGRID-Summer, Adorn Sts., Autumn Ln.

Hi Mary,

DPW has reviewed the petition 20 015, by NGRID for gas main installation and has no issues with it.

Thanks,
Jim McGrath

From: Connell, Kenan
Sent: Wednesday, February 12, 2020 1:28 PM
To: Mcgrath, James
Subject: FW: Measure 20 015-Utility Petition-NGRID-Summer, Adorn Sts., Autumn Ln.
Importance: High

From: Barker, Mary
Sent: Tuesday, February 11, 2020 11:44 AM
To: Connell, Kenan
Subject: FW: Measure 20 015-Utility Petition-NGRID-Summer, Adorn Sts., Autumn Ln.
Importance: High

Hi Kenan- was this application vetted there?

From: Barker, Mary
Sent: Wednesday, January 29, 2020 4:09 PM
To: Connell, Kenan <KConnell@weymouth.ma.us>
Cc: Kiely, Maureen <maureenkiely@weymouth.ma.us>
Subject: Measure 20 015-Utility Petition-NGRID-Summer, Adorn Sts., Autumn Ln.
Importance: High

Hi Kenan- NGRID Utility Petition attached. Please have comments provided by February 6, 2020.

Mary Barker
Clerical Assistant
Weymouth Town Council
75 Middle St. Weymouth, MA 02189



Weymouth Town Council
75 Middle Street
Weymouth, MA 02189

**TOWN OF WEYMOUTH, MASSACHUSETTS
TOWN COUNCIL**

UTILITY APPLICATION

Subject: Utility Application- NGRID - GAS

Location: Summer Street, Adorn Street, Autumn Lane

Date: January 29, 2020

Measure # 20 015

DISTRICT COUNCILOR	As to any concerns or issues that may impact on residents and constituents.
PUBLIC WORKS DEPARTMENT ENGINEERING DIVISION HIGHWAY DIVISION SEWER DEPARTMENT WATER DEPARTMENT	As to the design of the street system, location of easements, monuments drainage system, water system, placement and design of street lighting equipment, and, if applicable, the sewerage system. As to any concerns that may result if application is approved.
TOWN COUNCIL	As to any concerns or issues that may impact on residents and constituents.


Please submit your comments and recommendations concerning this application by no later than February 6, 2020. Please return this form with your comments and recommendations.

Thank you,

A handwritten signature in cursive script, appearing to read "Mary Barker".

Mary Barker-Clerical Assistant

COMMENTS: (Use additional sheets as necessary)

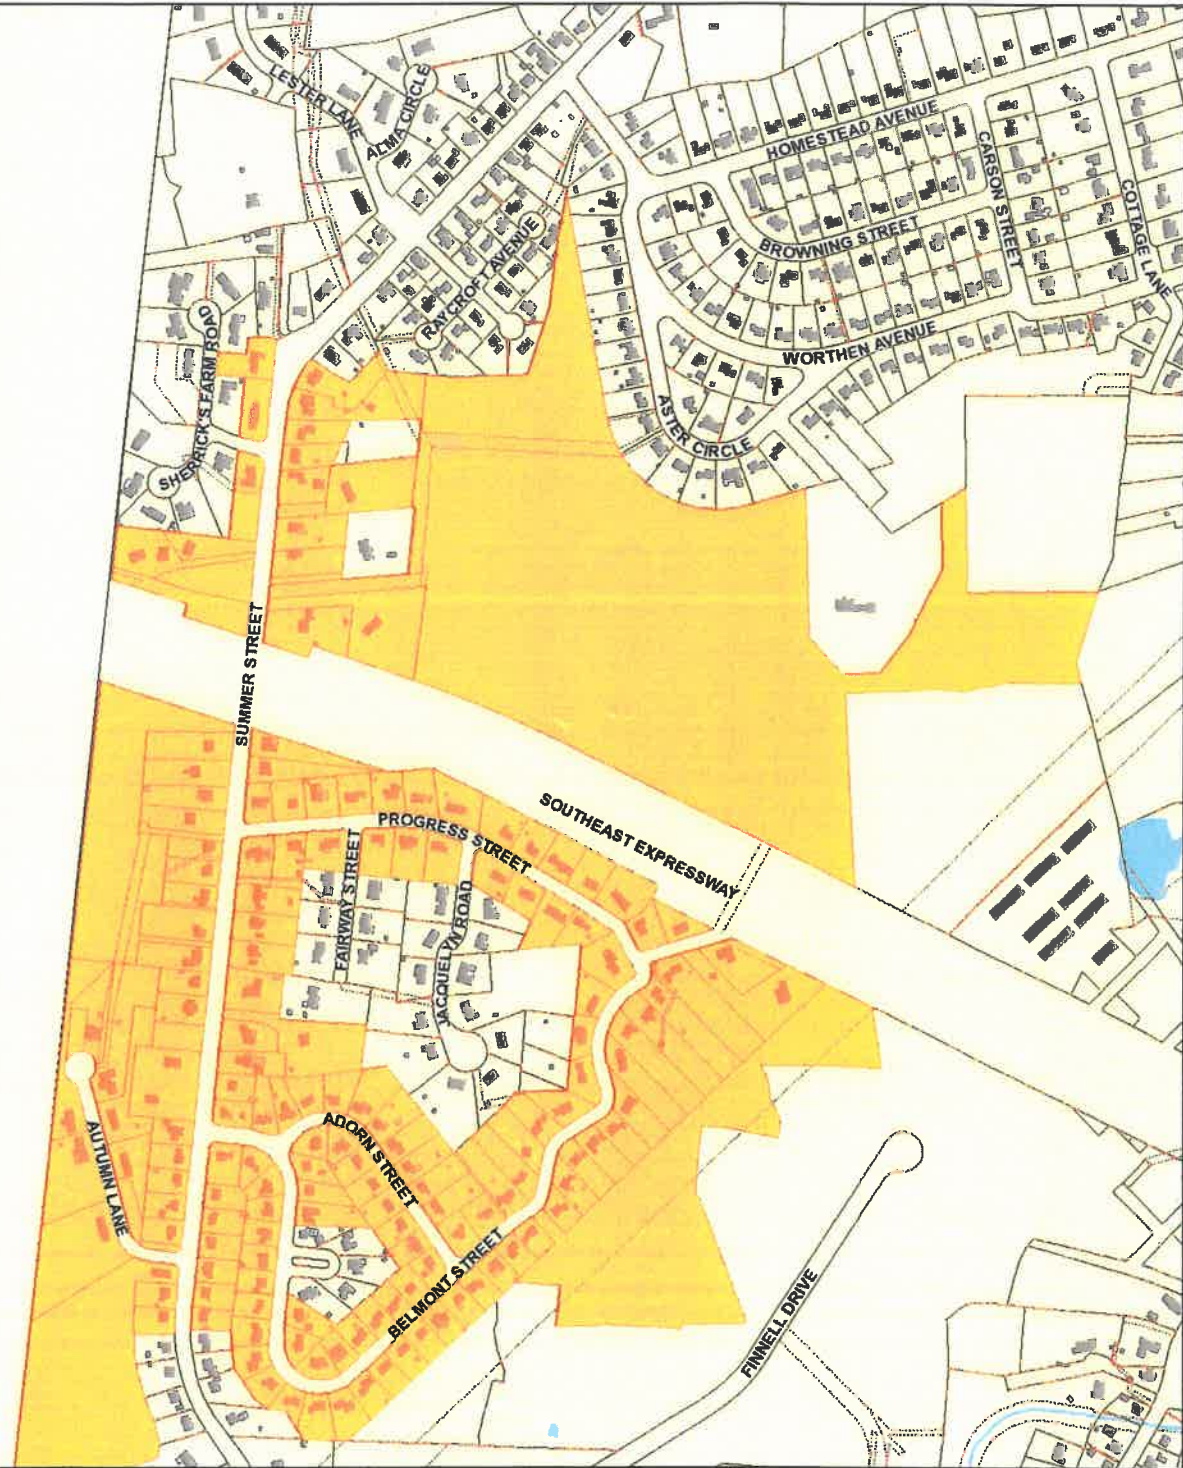

- Easements
 - ▣ Assessors Parcels
 - Buildings
 - BUILDING
 - DECK
 - OTHER
 - SHED
- 1" = 557 ft



Town of Weymouth



ABUTTERS LIST ORDER FORM

1) Subject Identification
(address or block & lot)

342 - 534 Summer St., Progress St.
Belmont St., Autumn St. & Adorn St.

2) Type of filing (check one)

- Conservation Commission (all filings) *(see attached)*
 Planning Board - Subdivision (Definitive or Preliminary)
 Board of Appeals (all applications)
 Licensing Will the establishment sell or serve alcohol?
 Town Council

3) Contact Person

Barbara Kelleher

4) Telephone Number

617-293-0480



NOTE:

Please allow 3-5 business days to be completed

Completed requests must be picked up at Town Hall (8:30 - 4:30 - M-F)

Abutters List Fee - \$15

Please make \$15 fee payable to the "Town of Weymouth".

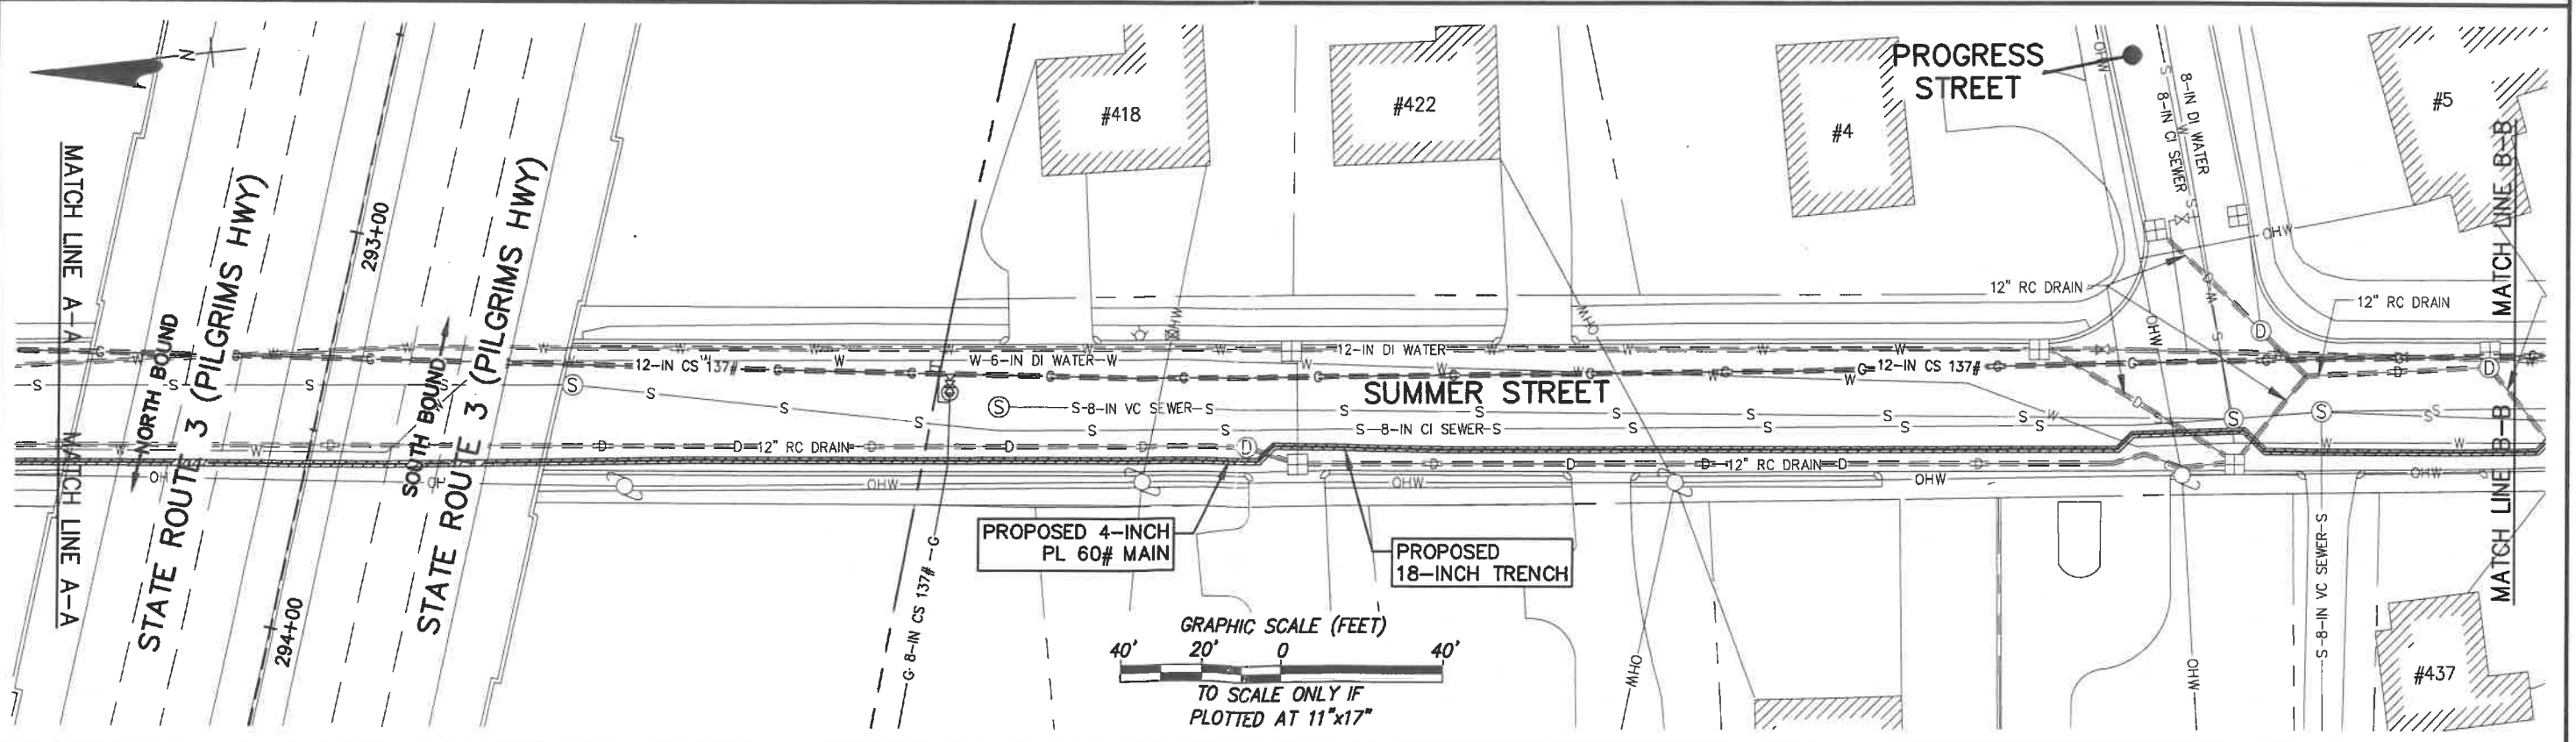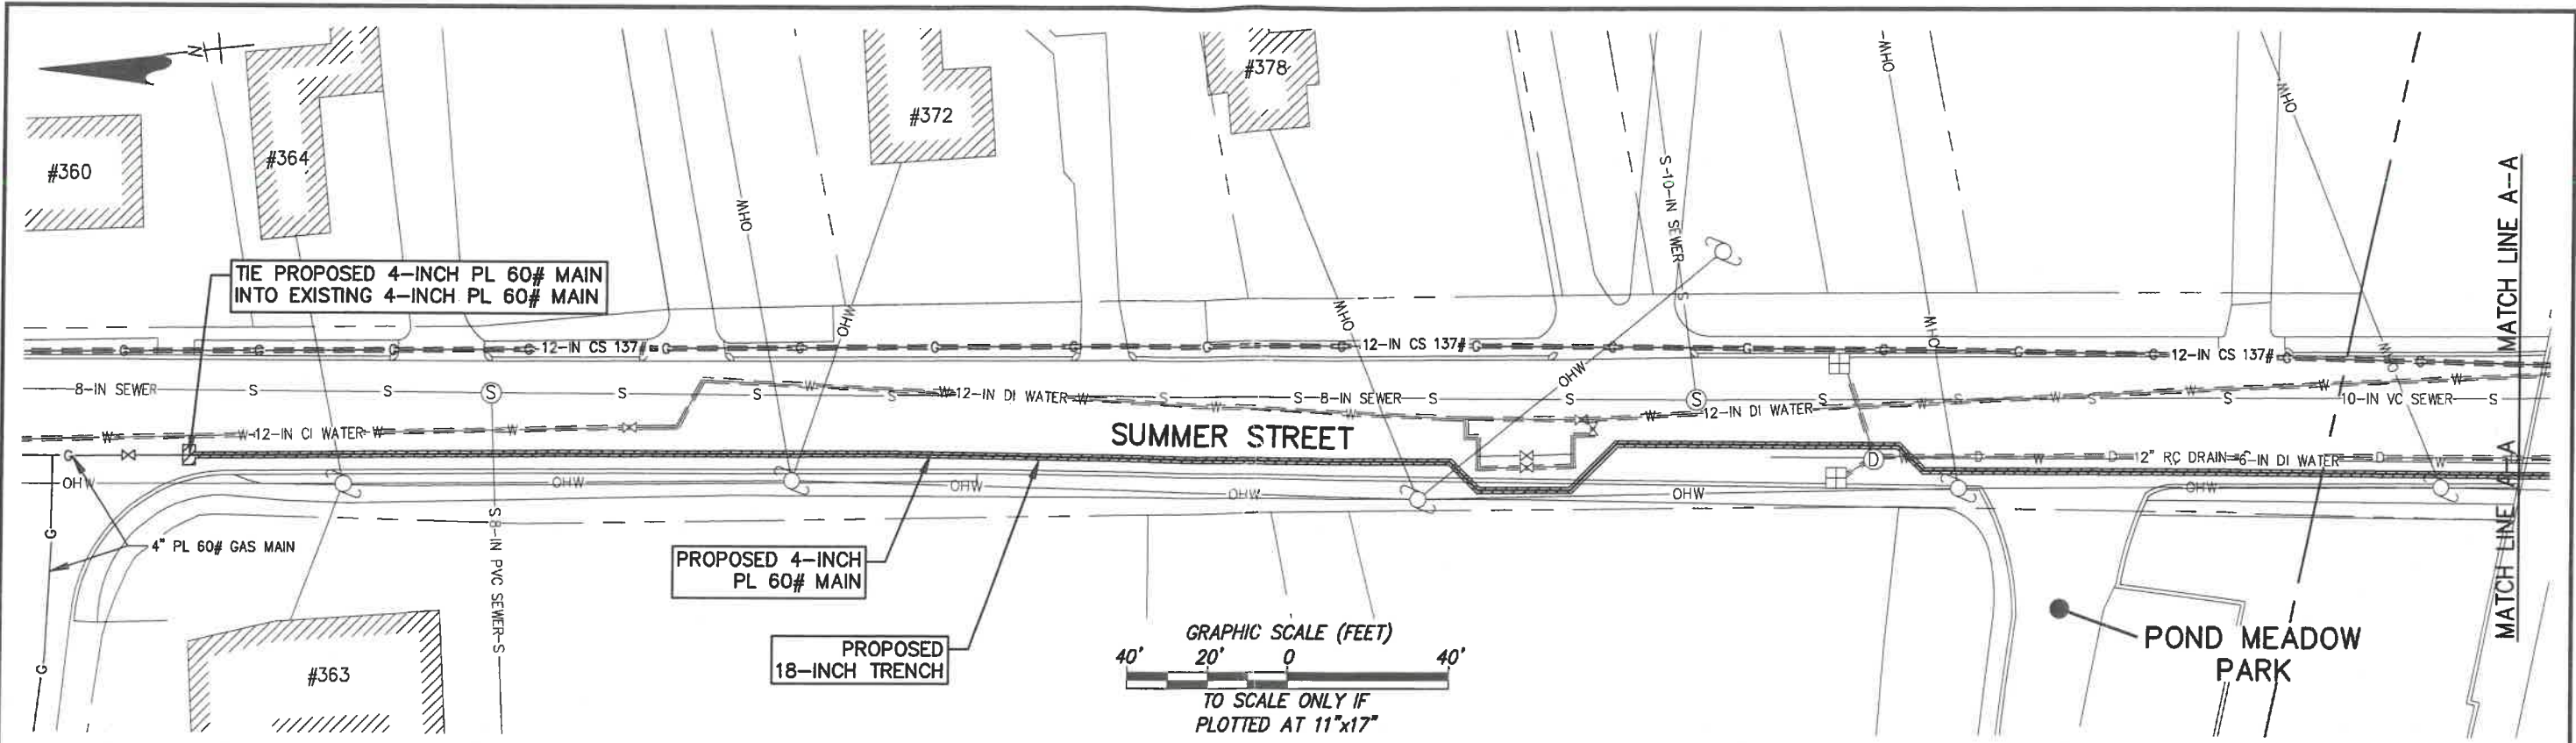

File: V:\PROJECTS\WY\35537\CADD\CAD\CAD\135537-1147_GDL.DWG
 Saved: 1/23/2020 11:05:12 AM Plotted: 1/23/2020 11:05:53 AM User: Razzaque, Mohammad LastSavedBy: 6726

— E —	NEW GAS
— G —	ELECTRIC
— W —	GAS
— D —	WATER
— S —	STORM DRAIN
— T —	SANITARY SEWER
— T —	TELEPHONE
— T —	CABLE TV
— T —	MBTA
— T —	EDGE OF PAVEMENT
— T —	CURB
— T —	RIGHT OF WAY LINE

NOTE:
 THE LOCATION OF SURFACE AND UNDERGROUND OBJECTS SHOWN ARE NOT WARRANTED TO BE CORRECT
 CALL 811 BEFORE YOU DIG
 UTILITIES AND STREET LINES COMPILED FROM AVAILABLE DATA SOURCES
 NO FIELD VERIFICATION PERFORMED



PROJECT SPECIFICS
 SIZE: 2" & 4"
 LENGTH: 5,770'
 MATERIAL: PLASTIC
 PRESSURE: 60#
 WORK ORDER NO.: 1207131

Drawing Copyright © 2016

101 Accord Park Drive
 Norwell, MA 02061
 Main: (781) 982-5400 • www.chacompanies.com

Drawn: MAR Date: 1/6/2020 Scale: 1" = 40'
 Chkd.: JEO Design Engr.: ARS Design Supv.: JEO

GRANT OF LOCATION PERMIT PLAN PROPOSED OPENING TO INSTALL 2-INCH & 4-INCH GAS MAIN SUMMER STREET WEYMOUTH, MA.		
CAD FILE NAME	SEQUENCE No.	DRAWING NUMBER
35537-1147.dwg		C-101

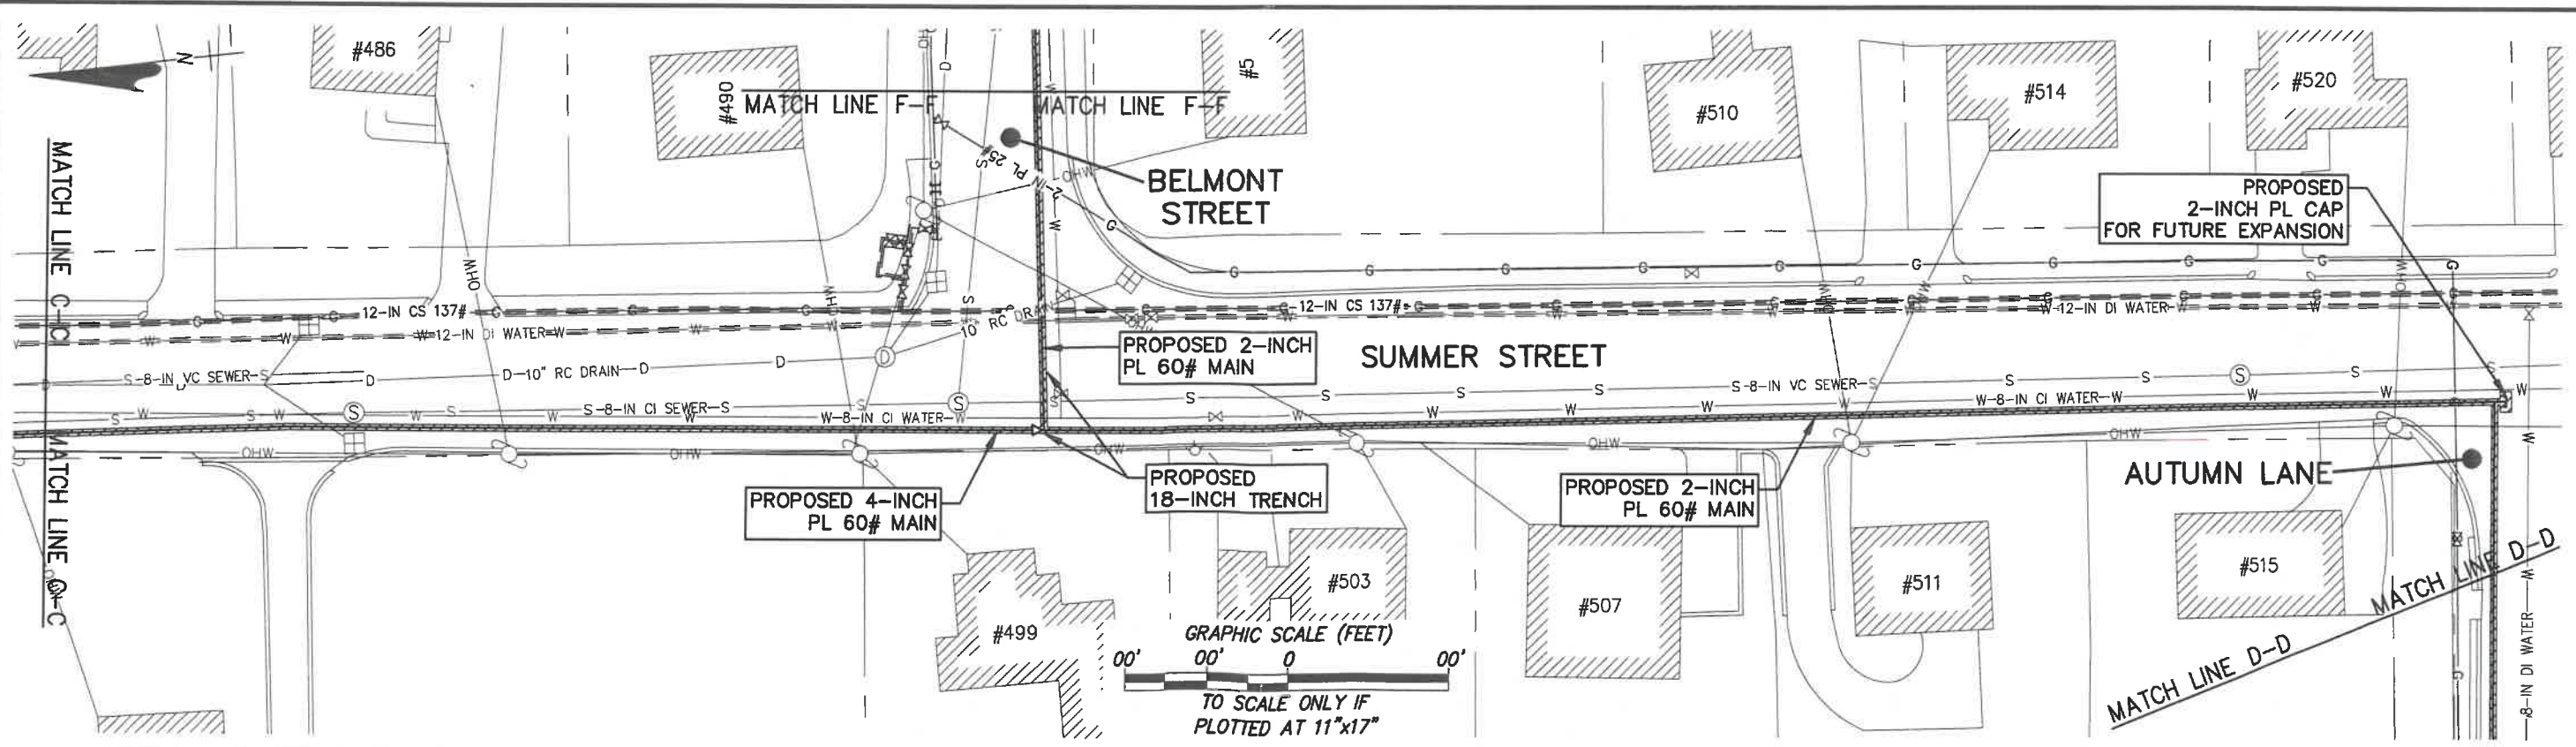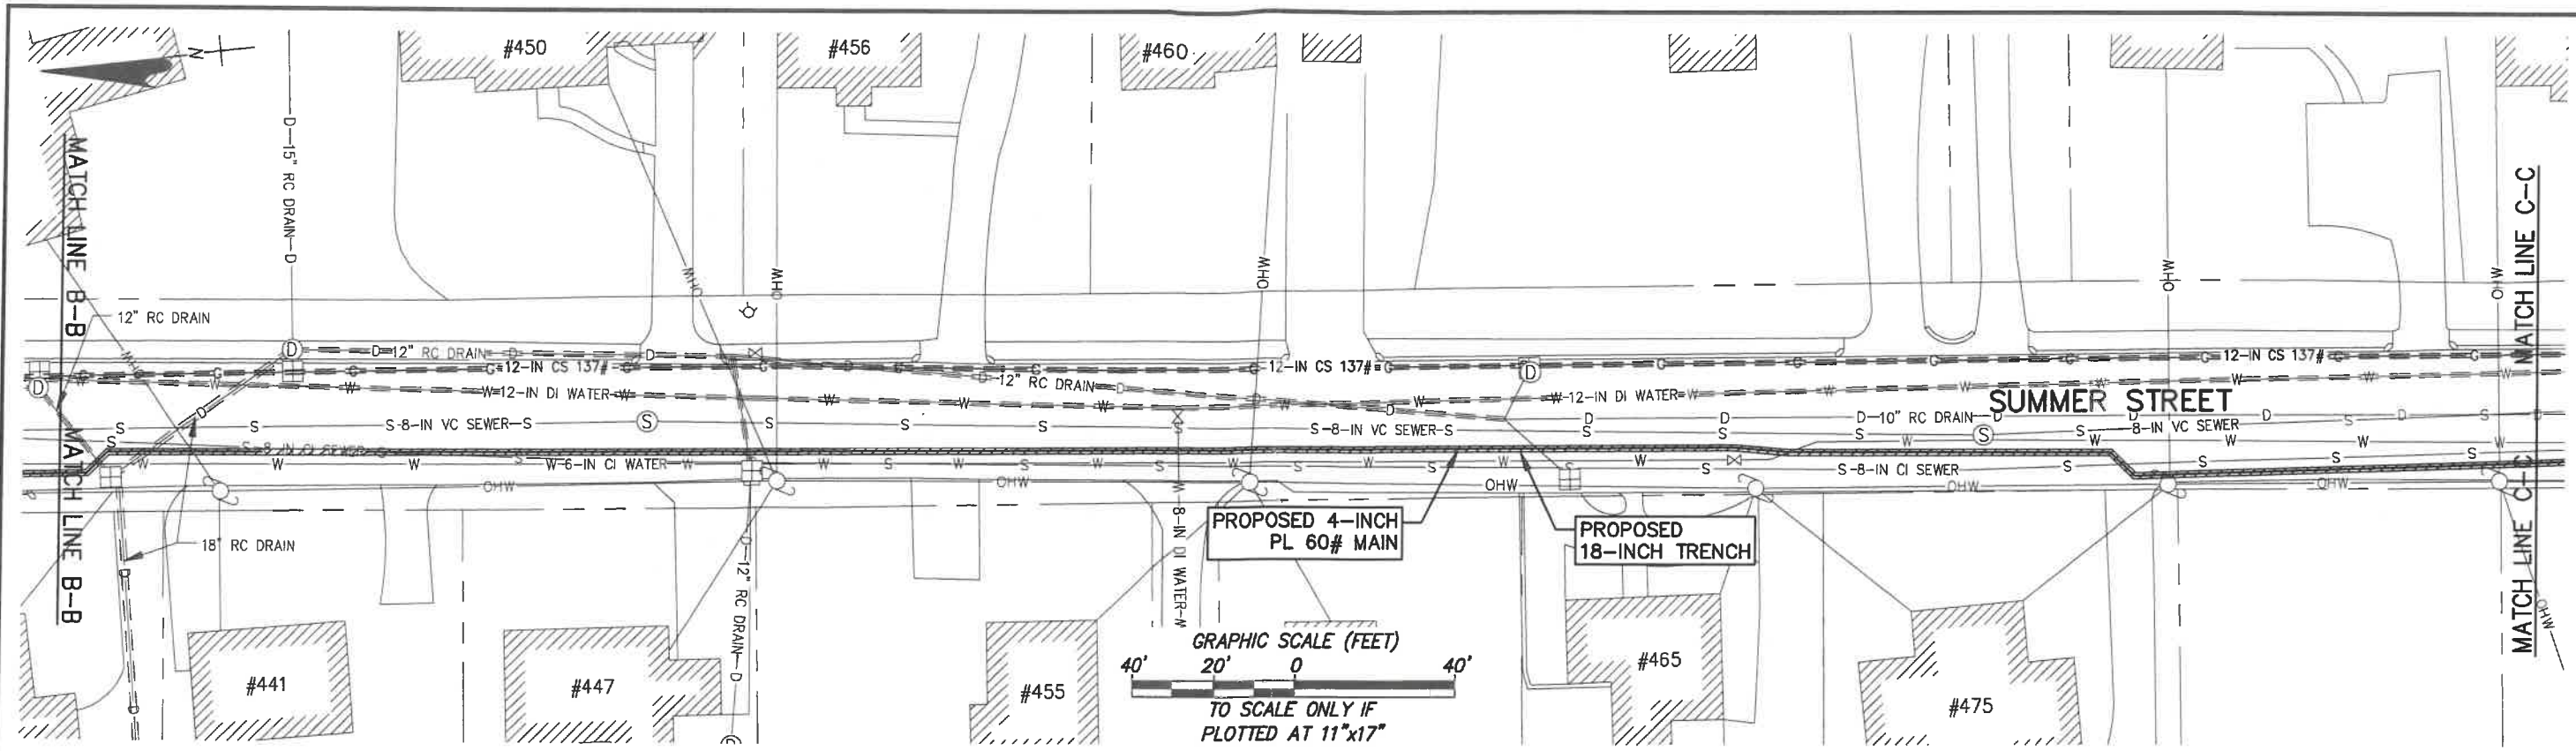

File: V:\PROJECTS\WY\35537\CADD\ACAD\GVL_35537-1147_00L.DWG
 Saved: 1/23/2020 11:04:12 AM Plotted: 1/23/2020 11:05:55 AM User: Rezaoua, Mohammad LotSweidby: 6726

F	F	NEW GAS
G	E	ELECTRIC
W	G	GAS
D	W	WATER
S	D	STORM DRAIN
T	S	SANITARY SEWER
	T	TELEPHONE
		CABLE TV
		MBTA
		EDGE OF PAVEMENT
		CURB
		RIGHT OF WAY LINE

NOTE:
 THE LOCATION OF SURFACE AND UNDERGROUND OBJECTS SHOWN ARE NOT WARRANTED TO BE CORRECT
 CALL 811 BEFORE YOU DIG
 UTILITIES AND STREET LINES COMPILED FROM AVAILABLE DATA SOURCES
 NO FIELD VERIFICATION PERFORMED

PROJECT SPECIFICS
 SIZE: 2" & 4"
 LENGTH: 5,770'
 MATERIAL: PLASTIC
 PRESSURE: 60#
 WORK ORDER NO.: 1207131



Drawing Copyright © 2019

101 Accord Park Drive
 Norwell, MA 02061
 Main: (781) 982-5400 • www.chacompanies.com

Drawn: MAR Date: 1/6/2020 Scale: 1" = 40'
 Chkd.: JEO Design Engr.: ARS Design Supv.: JEO

**GRANT OF LOCATION PERMIT PLAN
 PROPOSED OPENING TO INSTALL
 2-INCH & 4-INCH GAS MAIN
 SUMMER STREET
 WEYMOUTH, MA.**

CAD FILE NAME: 35537-1147.dwg SEQUENCE No.: DRAWING NUMBER: C-102

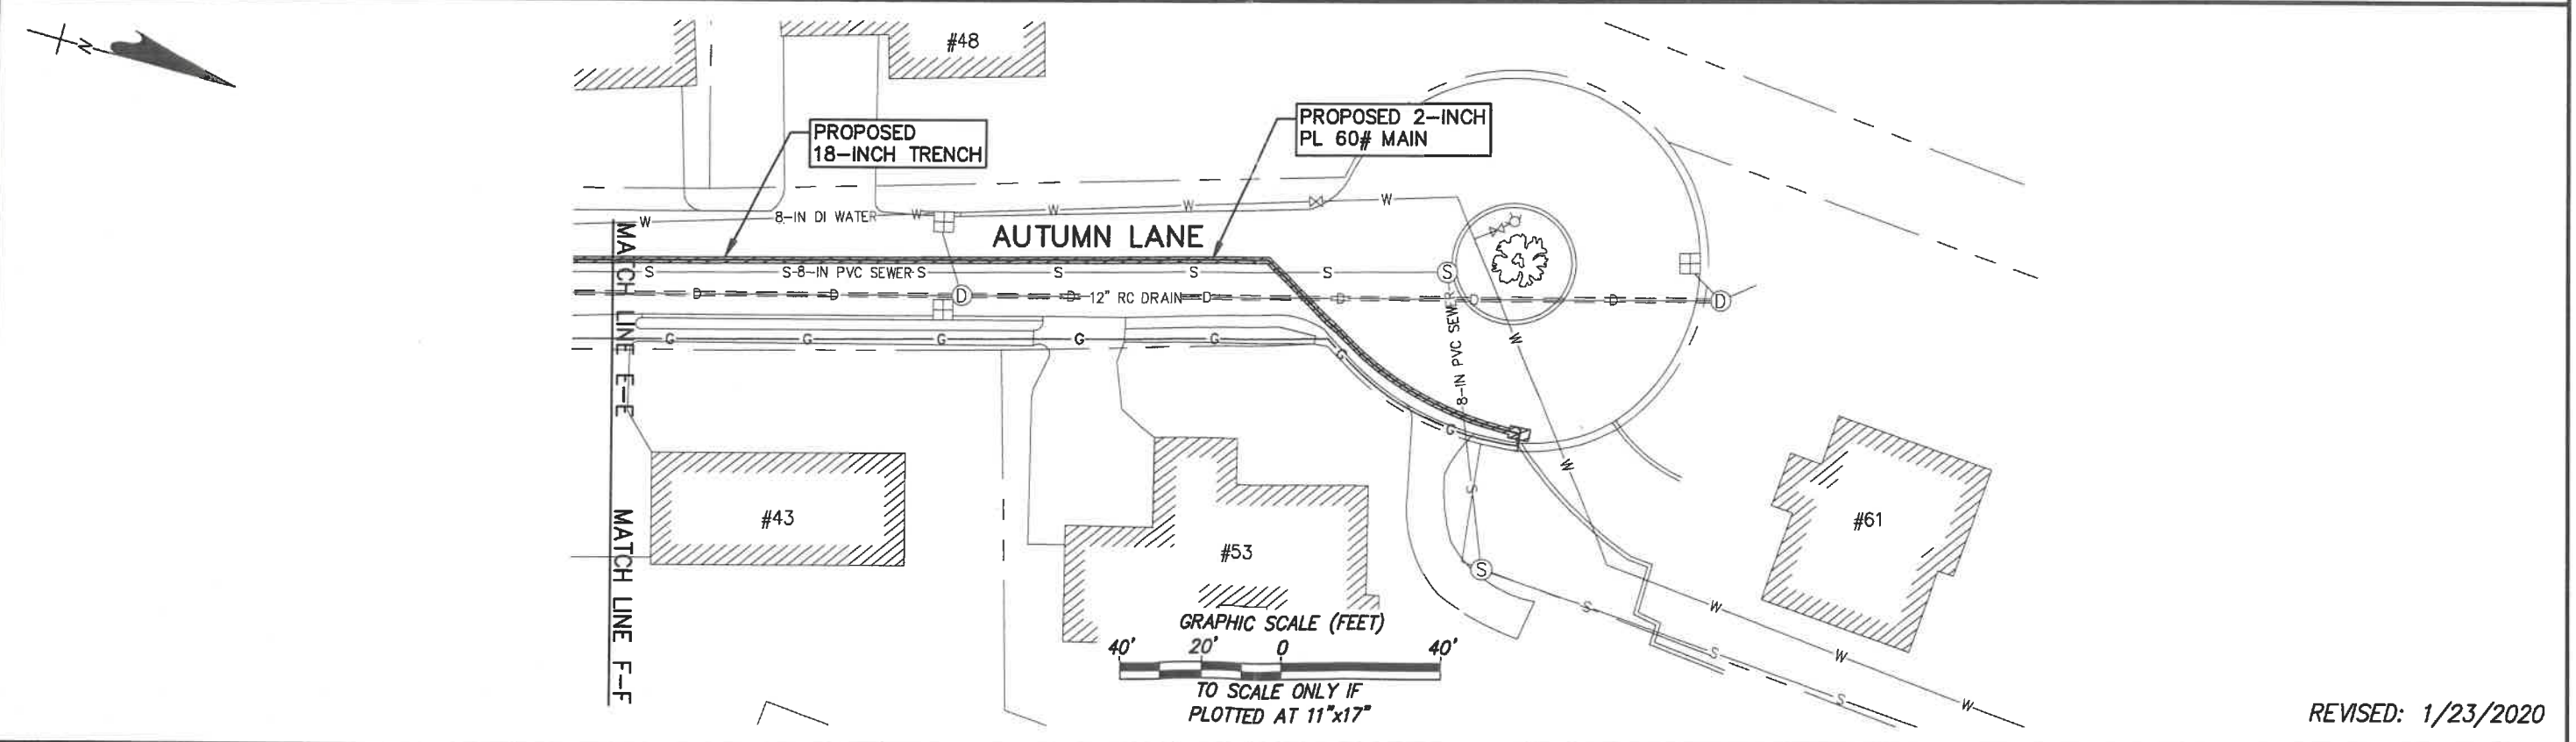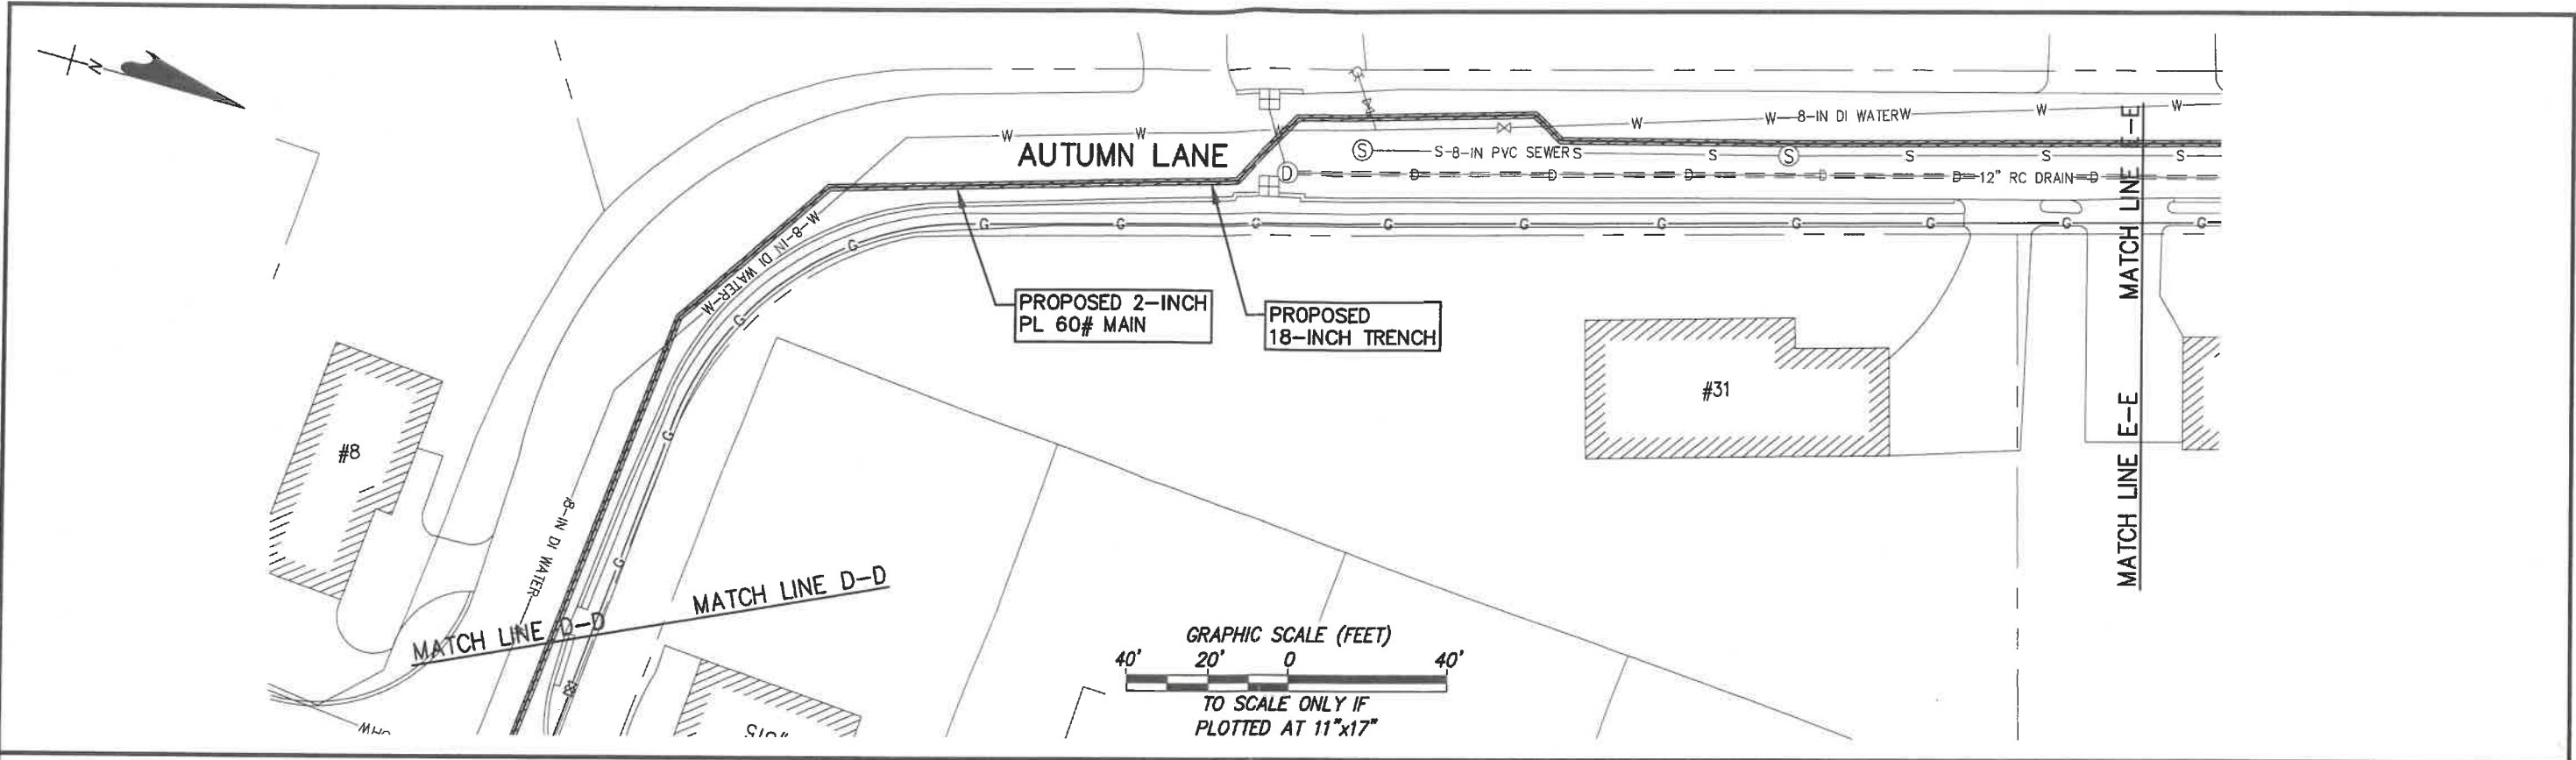

REVISED: 1/23/2020

File: V:\PROJECTS\ANY\35537\CADD\AGAD\DWG\35537-1147_GOLD.DWG
 Saved: 1/23/2020 11:04:12 AM Plotted: 1/23/2020 11:06:00 AM User: Rozzique, Mohammed LotSweBy: 6726

— E —	NEW GAS
— G —	ELECTRIC
— W —	GAS
— D —	WATER
— S —	STORM DRAIN
— T —	SANITARY SEWER
— T —	TELEPHONE
— T —	CABLE TV
— MBTA —	MBTA
—	EDGE OF PAVEMENT
—	CURB
—	RIGHT OF WAY LINE

NOTE:
 THE LOCATION OF SURFACE AND UNDERGROUND OBJECTS SHOWN ARE NOT WARRANTED TO BE CORRECT
 CALL 811 BEFORE YOU DIG
 UTILITIES AND STREET LINES COMPILED FROM AVAILABLE DATA SOURCES
 NO FIELD VERIFICATION PERFORMED



PROJECT SPECIFICS
 SIZE: 2" & 4"
 LENGTH: 5,770'
 MATERIAL: PLASTIC
 PRESSURE: 60#
 WORK ORDER NO.: 1207131

Drawing Copyright © 2019

101 Accord Park Drive
 Norwell, MA 02061
 Main: (781) 982-5400 • www.chocompanies.com

Drawn: MAR Date: 1/6/2020 Scale: 1" = 40'
 Chkd.: JEO Design Engr.: ARS Design Supv.: JEO

GRANT OF LOCATION PERMIT PLAN PROPOSED OPENING TO INSTALL 2-INCH & 4-INCH GAS MAIN SUMMER STREET WEYMOUTH, MA.		
CAD FILE NAME 35537-1147.dwg	SEQUENCE No.	DRAWING NUMBER C-103

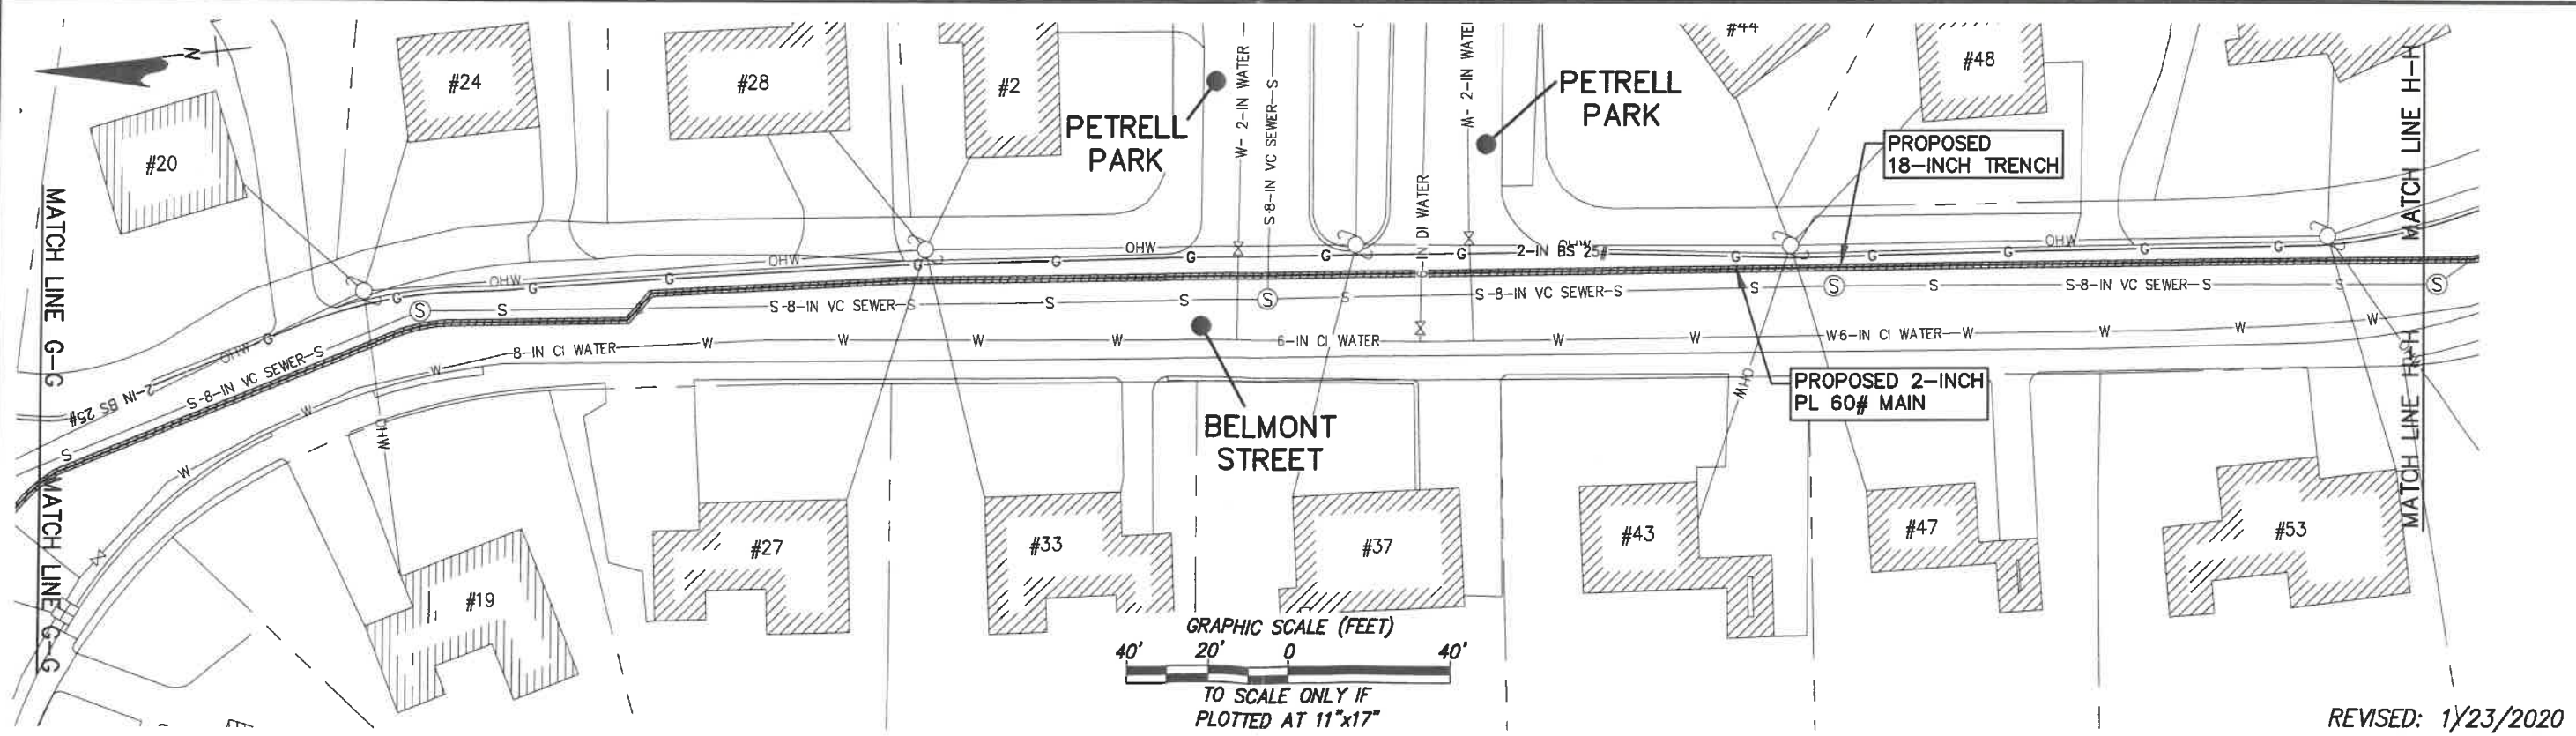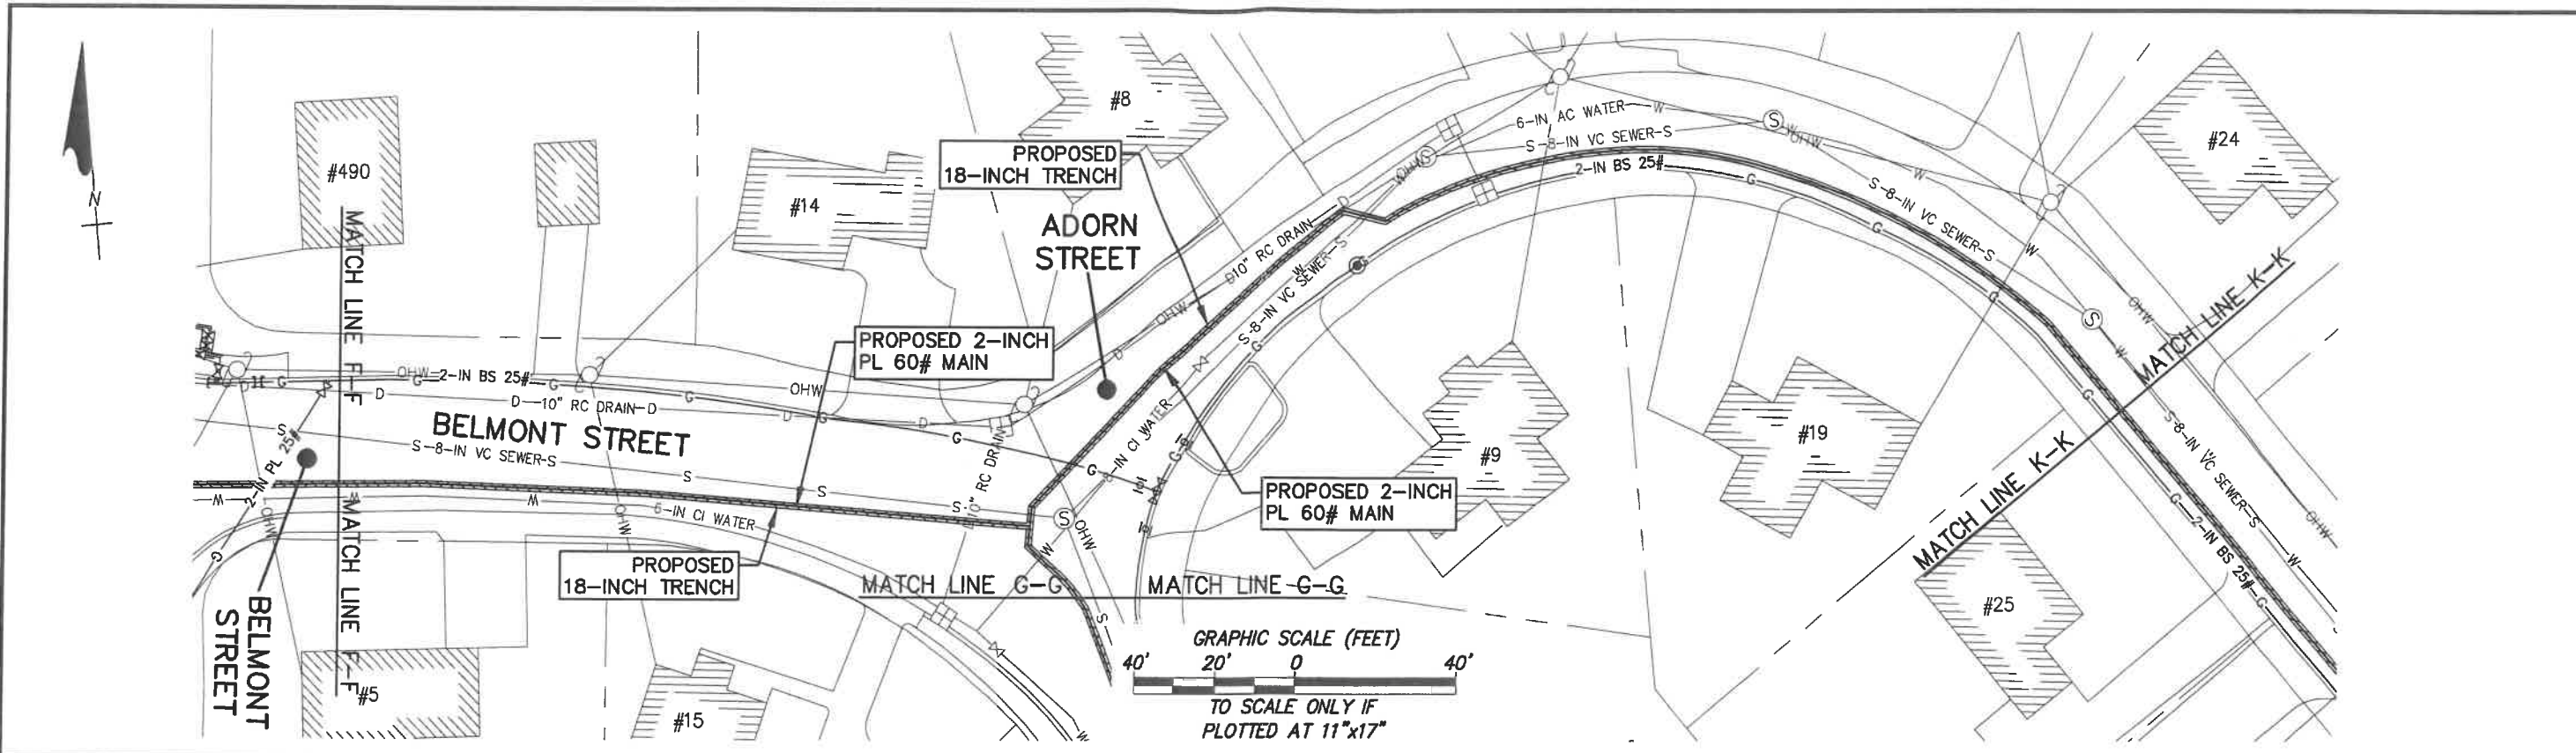

REVISED: 1/23/2020

File: V:\PROJECTS\NY\35537\CADD\GWL\35537-1147_GOL.DWG
 Saved: 1/23/2020 11:04:12 AM Plotted: 1/23/2020 11:06:05 AM User: Rizzoque, Mohammed LastSavedBy: 6126

E	NEW GAS
G	ELECTRIC
W	GAS
D	WATER
S	STORM DRAIN
T	SANITARY SEWER
	TELEPHONE
	CABLE TV
	MBTA
	EDGE OF PAVEMENT
	CURB
	RIGHT OF WAY LINE

NOTE:
 THE LOCATION OF SURFACE AND UNDERGROUND OBJECTS SHOWN ARE NOT WARRANTED TO BE CORRECT
 CALL 811 BEFORE YOU DIG
 UTILITIES AND STREET LINES COMPILED FROM AVAILABLE DATA SOURCES
 NO FIELD VERIFICATION PERFORMED



PROJECT SPECIFICS
 SIZE: 2" & 4"
 LENGTH: 5,770'
 MATERIAL: PLASTIC
 PRESSURE: 60#
 WORK ORDER NO.: 1207131

Drawing Copyright © 2019

101 Accord Park Drive
 Norwell, MA 02061
 Main: (781) 982-6400 • www.chacompanies.com

Drawn: MAR	Date: 1/6/2020	Scale: 1" = 40'
Chkd.: JEO	Design Engr.: ARS	Design Supv.: JEO

GRANT OF LOCATION PERMIT PLAN PROPOSED OPENING TO INSTALL 2-INCH & 4-INCH GAS MAIN SUMMER STREET WEYMOUTH, MA.		
CAD FILE NAME	SEQUENCE No.	DRAWING NUMBER
35537-1147.dwg		C-104

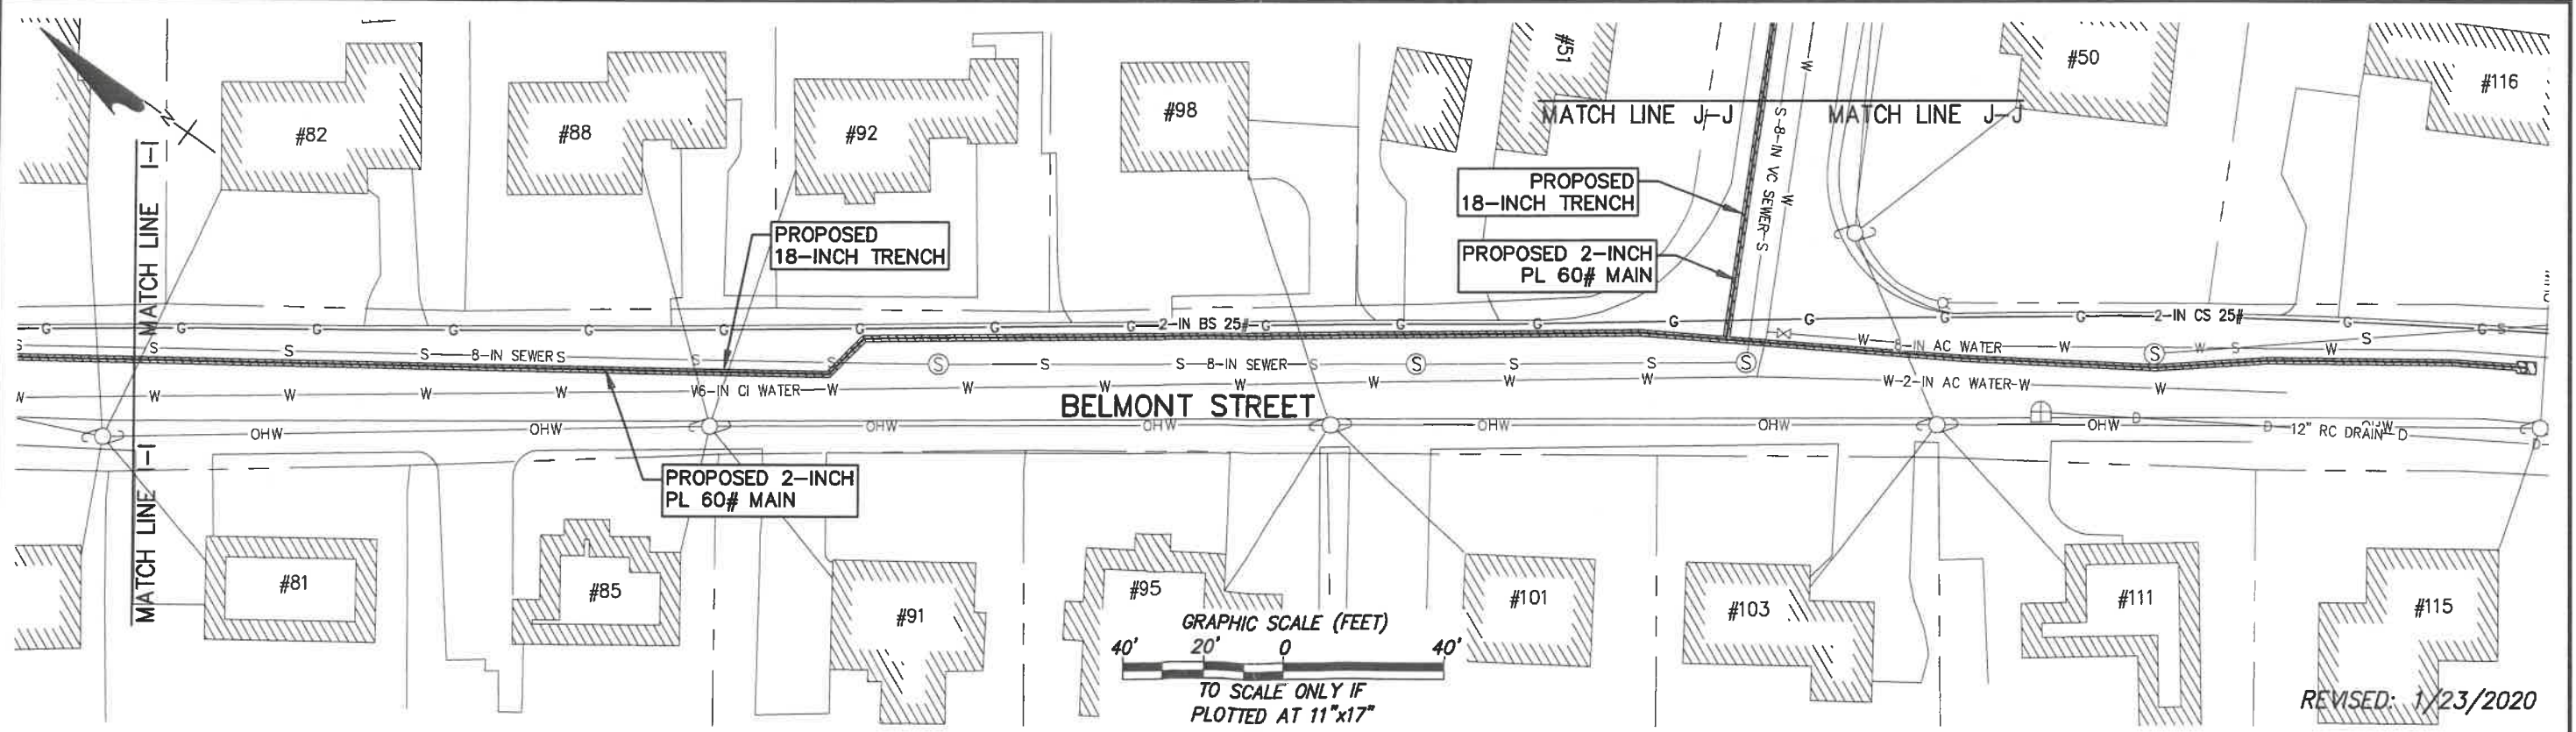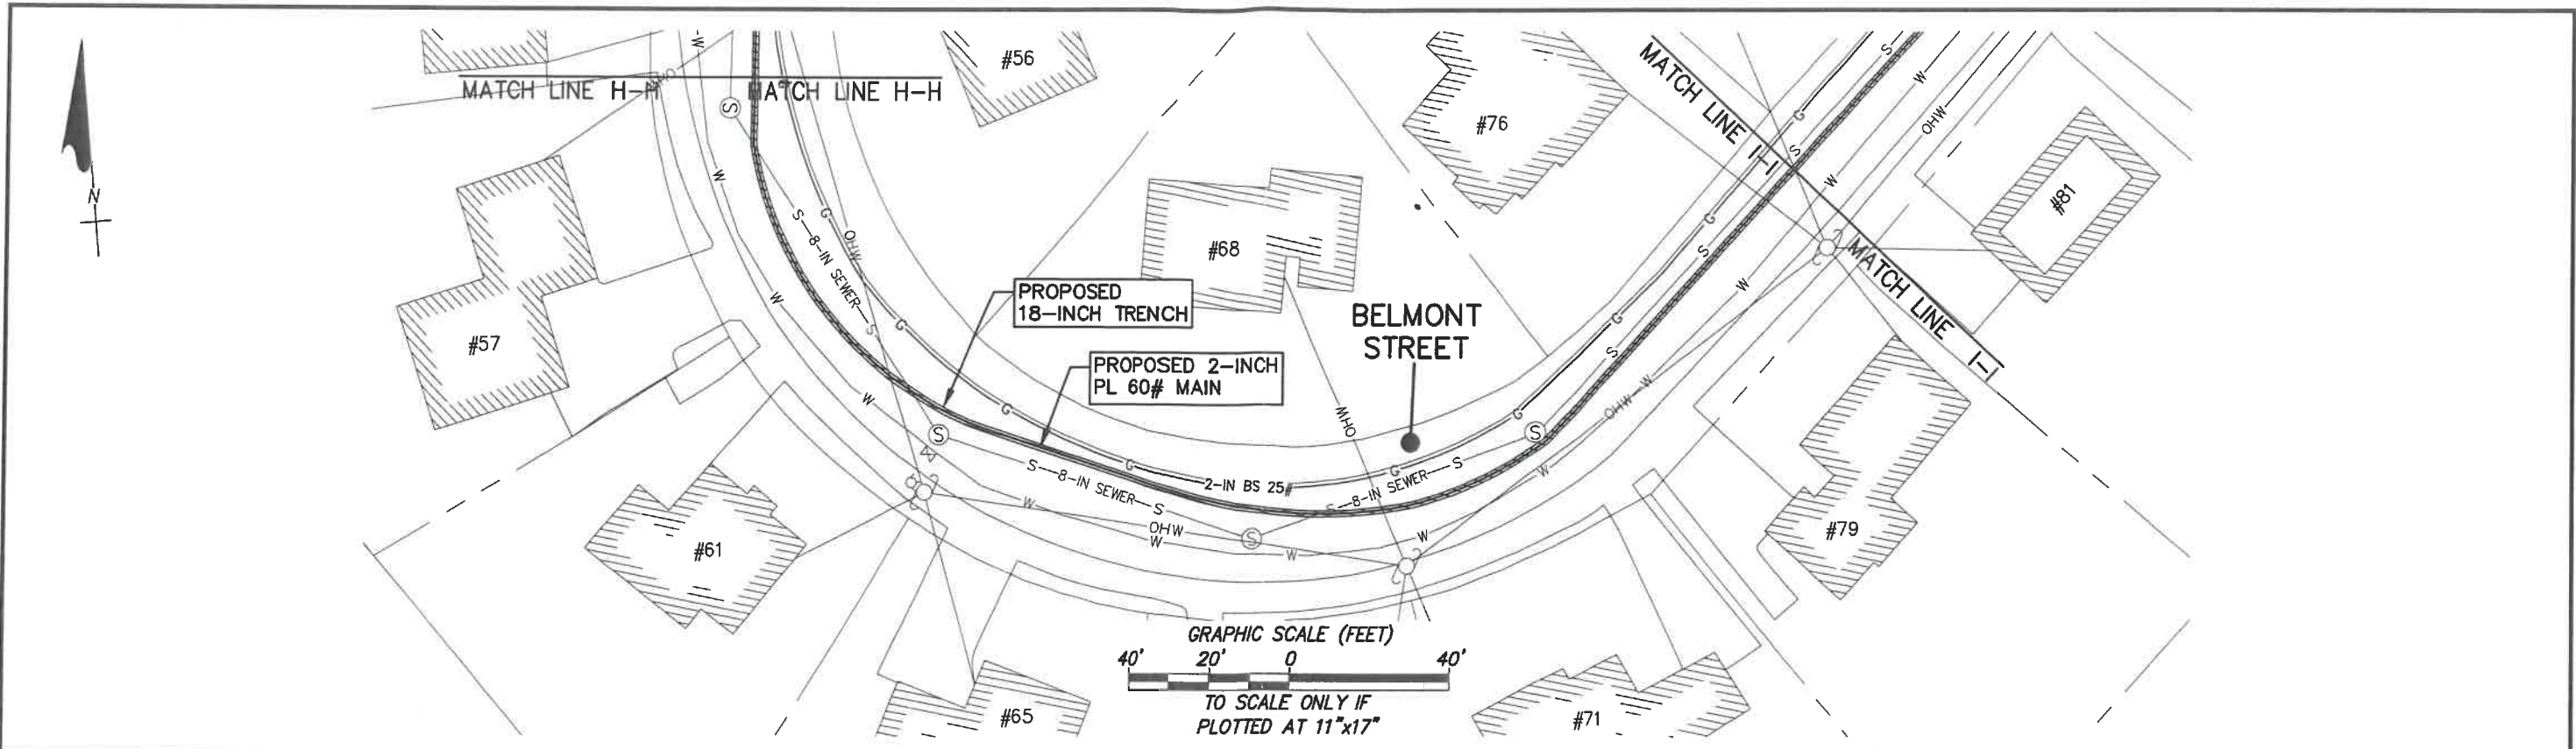

REVISED: 1/23/2020

File: V:\PROJECTS\ANY\35537\CADD\ACAD\DWG\35537-1147_GOLD.DWG
 Saved: 1/23/2020 11:04:12 AM Plotted: 1/23/2020 11:06:10 AM User: Razzoque, Mohammed LastSavedBy: 6726

E	NEW GAS
E	ELECTRIC
G	GAS
W	WATER
D	STORM DRAIN
S	SANITARY SEWER
T	TELEPHONE
T	CABLE TV
- - -	CATV
- - -	MBTA
- - -	MBTA
- - -	EDGE OF PAVEMENT
- - -	CURB
- - -	RIGHT OF WAY LINE

NOTE:
 THE LOCATION OF SURFACE AND UNDERGROUND OBJECTS SHOWN ARE NOT WARRANTED TO BE CORRECT
 CALL 811 BEFORE YOU DIG
 UTILITIES AND STREET LINES COMPILED FROM AVAILABLE DATA SOURCES
 NO FIELD VERIFICATION PERFORMED



PROJECT SPECIFICS
SIZE: 2" & 4"
LENGTH: 5,770'
MATERIAL: PLASTIC
PRESSURE: 60#
WORK ORDER NO.: 1207131

Drawing Copyright © 2018

101 Accord Park Drive
 Norwell, MA 02061
 Main: (781) 982-5400 • www.chacompanies.com

Drawn: **MAR** Date: **1/6/2020** Scale: **1" = 40'**
 Chkd.: **JEO** Design Engr.: **ARS** Design Supv.: **JEO**

GRANT OF LOCATION PERMIT PLAN PROPOSED OPENING TO INSTALL 2-INCH & 4-INCH GAS MAIN SUMMER STREET WEYMOUTH, MA.	
CAD FILE NAME 35537-1147.dwg	SEQUENCE No. C-105
DRAWING NUMBER C-105	

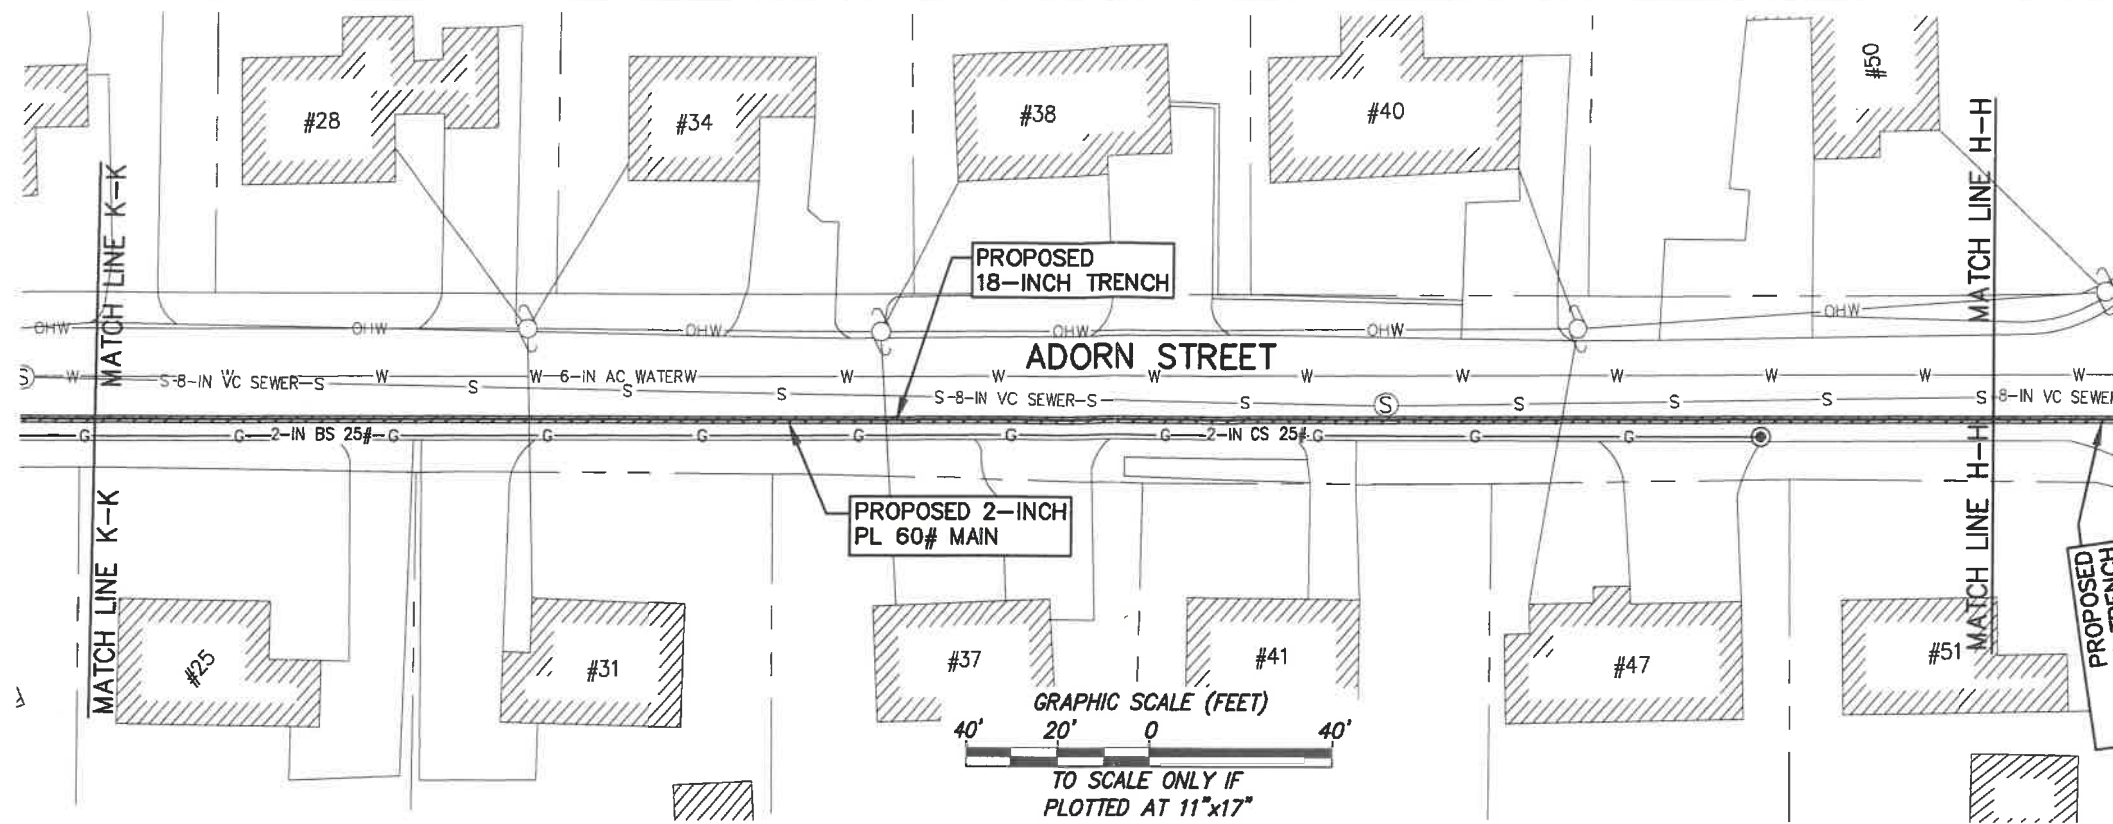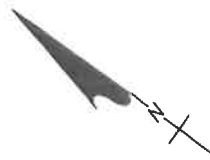

- NOTES:**
PROPOSED PIPE LENGTH BREAKDOWN BY STREETS:
- SUMMER STREET: 340' OF 2-INCH PLASTIC AND 2,070' OF 4-INCH PLASTIC
 - AUTUMN LANE: 755' OF 2-INCH PLASTIC
 - BELMONT STREET: 1,815' OF 2-INCH PLASTIC
 - ADORN STREET: 790' OF 2-INCH PLASTIC

File: V:\PROJECTS\ANY\35537\CADD\CAD\CAD\35537-1147_G01.DWG
 Saved: 1/23/2020 11:04:12 AM Plotted: 1/23/2020 11:06:14 AM User: Raazouq, Mohammad LaniSawabBy: 6726

REVISED: 1/23/2020

— F —	NEW GAS
— E —	ELECTRIC
— G —	GAS
— W —	WATER
— D —	STORM DRAIN
— S —	SANITARY SEWER
— T —	TELEPHONE
— T —	CABLE TV
— MBTA —	MBTA
—	EDGE OF PAVEMENT
—	CURB
—	RIGHT OF WAY LINE

NOTE:
 THE LOCATION OF SURFACE AND UNDERGROUND OBJECTS SHOWN ARE NOT WARRANTED TO BE CORRECT

CALL 811 BEFORE YOU DIG

UTILITIES AND STREET LINES COMPILED FROM AVAILABLE DATA SOURCES
 NO FIELD VERIFICATION PERFORMED

PROJECT SPECIFICS

SIZE: 2" & 4"

LENGTH: 5,770'

MATERIAL: PLASTIC

PRESSURE: 60#

WORK ORDER NO.: 1207131

101 Accord Park Drive
 Norwell, MA 02061
 Main: (781) 982-5400 • www.chacompanies.com

nationalgrid

Drawn: MAR	Date: 1/6/2020	Scale: 1" = 40'
Chkd.: JEO	Design Engr.: ARS	Design Supv.: JEO

GRANT OF LOCATION PERMIT PLAN PROPOSED OPENING TO INSTALL 2-INCH & 4-INCH GAS MAIN SUMMER STREET WEYMOUTH, MA.		
CAD FILE NAME	SEQUENCE No.	DRAWING NUMBER
35537-1147.dwg		C-106