

21 011 - Joint Utility Petition - Pole Relocation - Seaver Rd
NERID / VERIZON PETITION FOR JOINT POLE RELOCATIONS

December 29th, 2020

To the Town Council
of the Town of Weymouth, Massachusetts

MASSACHUSETTS ELECTRIC COMPANY and VERIZON NEW ENGLAND, INC.

request permission to relocate poles, wires, cables and fixtures, including anchors, guys and other such necessary sustaining and protecting fixtures, along and across the following public way or ways:-

**Seaver Rd
Relocating Pole 9, 2' East and 10' +/- North of existing location in order to remove tree guy**

RECEIVED
TOWN OF WEYMOUTH
2021 FEB 18 PM 4:01

Wherefore they ask that they be granted a joint relocation for and permission to erect and maintain poles, wires, cables and fixtures to be placed thereon, together with anchors, guys and other such sustaining and protecting fixtures as they must find necessary, said poles to be located substantially in accordance with the plan filed herewith marked **Plan No. 29486312 Dated 2/20/2020**

Also for permission to lay and maintain underground cables conduits, wires and necessary equipment in the above or intersecting public ways for the purpose of making connections with such poles and buildings as each of said petitioners may desire for distributing purposes.

Your petitioners agree to reserve space for one crossarm at a suitable point on each of said poles for the fire, police, telephone and telegraph signal wires belonging to the municipality and used by it exclusively for municipal purposes.

MASSACHUSETTS ELECTRIC COMPANY

By: Eric Widman
Eric Widman, Manager of Distribution Design

RECEIVED
2021 FEB 18 PM 4:00
Weymouth
TOWN COUNCIL

VERIZON NEW ENGLAND, INC.

By: Karen Levesque
Karen Levesque, Manager, R.O.W.

ORDER FOR JOINT POLE RELOCATION

December 29th, 2020

By the Town Council
of the Town of Weymouth, Massachusetts

IT IS HEREBY ORDERED:

that **MASSACHUSETTS ELECTRIC COMPANY and VERIZON NEW ENGLAND, INC.** be and they are hereby granted a joint relocation for and permission to erect and maintain poles with wires and cables to be replaced thereon, together with anchors, guys and other such sustaining and protecting fixtures as said Companies may deem necessary, in the public way or ways hereinafter referred to, as requested in petition of said Companies dated the **29th day of December**

All construction under this order shall be in accordance with the following conditions:-

Poles shall be sound and timber, and reasonably straight, and shall be set substantially at the points indicated upon the

Plan # **29486312** Dated **2/20/2020** filed with said petition.

There may be attached to said poles by said **MASSACHUSETTS ELECTRIC COMPANY** necessary wires, cables and fixtures and by said **VERIZON NEW ENGLAND, INC.** not to exceed **40** wires and **4** cables and all of said wires and cables shall be placed at a height of not less than **18** feet from the ground at highway crossings, and not less than 16 feet from the ground elsewhere.

The following are the public ways or parts of ways along which the poles above referred to may be erected, and the number of poles which may be erected thereon under this order:-

Seaver Rd

Relocating Pole 9, 2' East and 10" +/- North of existing location in order to remove tree guy

Also that permission be and hereby is granted to each of said Companies to lay and maintain underground cables, conduits, wires and necessary equipment in the above or intersecting public ways for the purpose of making connections with such poles and buildings as each may desire for distributing purposes.

I hereby certify that the foregoing order was adopted at a meeting of the Town Council of the Town of Weymouth, Massachusetts, held on the _____ day of _____.

Clerk of Selectmen

We hereby certify that on _____, at _____ o'clock, _____ M. at _____ a public hearing was held on the petition of the **MASSACHUSETTS ELECTRIC COMPANY and VERIZON NEW ENGLAND INC.**

for permission to erect the poles, wires, cables, fixtures and connections described in the order herewith recorded, and that we mailed at least seven days before said hearing a written notice of the time and place of said hearing to each the owners of real estate (as determined by the last preceding assessment for taxation) along the ways or parts of ways upon which the Companies are permitted to erect poles, wires, cables, fixtures and connections under said order. And that thereupon said order was duly adopted.

Selectmen of the Town

Weymouth, Massachusetts

CERTIFICATE

recorded with the records of location orders of said Town, Book _____, Page _____.
This certified copy is made under the provisions of Chapter 166 of General Laws and any additions thereto or amendments thereof.

Attest:

Town Clerk

Town Copy



December 29, 2020

Town of Weymouth
Town Council
75 Middle St
Weymouth, Ma 02189

Weymouth
TOWN COUNCIL

2021 FEB -9 PM 12: 21

RECEIVED

To Whom It May Concern:

Enclosed please find a petition of NATIONAL GRID and VERIZON NEW ENGLAND INC., covering joint NATIONAL GRID-VERIZON NEW ENGLAND INC pole locations

If you have any questions regarding this permit, please contact:

Wendy Paluch 401-267-6627
wendy.paluch@nationalgrid.com

Please notify Ms. Paluch of the hearing date / time.

If this petition meets with your approval, please return an executed copy to each of the above-named Companies.

Very truly yours,

Eric Widman: Distribution Design Supervisor
Supervisor, Distribution Design

Enclosures

Pole & UG Petition/Permit Request Form

City Town of WEYMOUTH WR # 29486312

Install (quantity) SO JO Poles on (street name)

Remove (quantity) SO JO Poles on (street name)

Relocate 1 (quantity) JO Poles on SEAVAR ROAD (street name)

Beginning at a point approximately 105 feet North of the centerline of the intersection of Beecher Street

and continuing approximately (distance) feet in a (compass heading) direction.

Install underground facilities:

Street(s)


Description of Work:

Relocating Pole 9, 2' East and 10' +/- North of existing location in order to remove tree guy.

ENGINEER Manny Miranda

DATE 2/20/2020


Sketch To Accompany Petition For: The Relocation of pole 9 in order to remove tree guy from tree that customer at #66 wants to remove. Pole 9 will be relocated approximately 2' East and 10' North of existing pole. The new location of Pole 9 will be aligned with Pole 8 & Pole 10

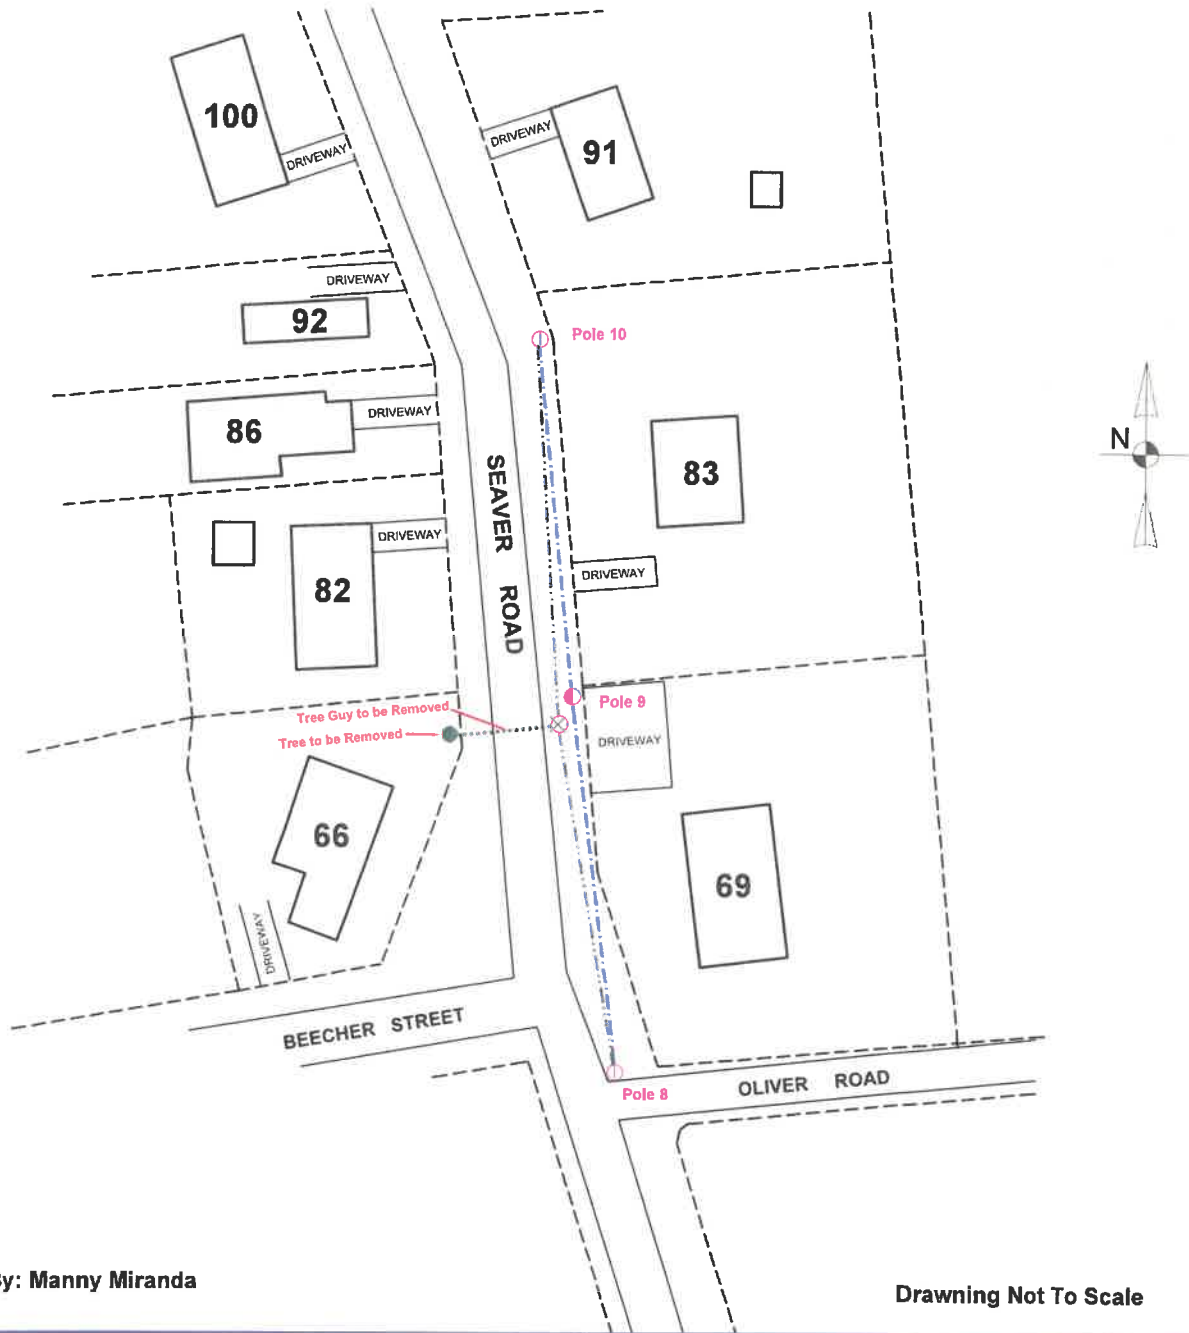

Drawn By: Manny Miranda

Drawing Not To Scale

JOINT OWNED POLE PETITION		nationalgrid And Verizon New England, Inc.	
---	New Proposed Location of Overhead Wires	Date: 2/20/20	
- - -	Existing Location of Overhead Wires	Work Request Number: 29486312	
●	Proposed J.O. Pole Locations	To Accompany Petition Dated:	
○	Existing J.O. Pole Locations	To The: City / Town Of WEYMOUTH	
×	Existing Pole Locations To Be Removed	For Proposed: Relocation Pole: #9 Location: Seaver Road	
.....	Tree Guy To Be Removed		
●	Tree To Be Removed By Customer		
- - -	Property Line		

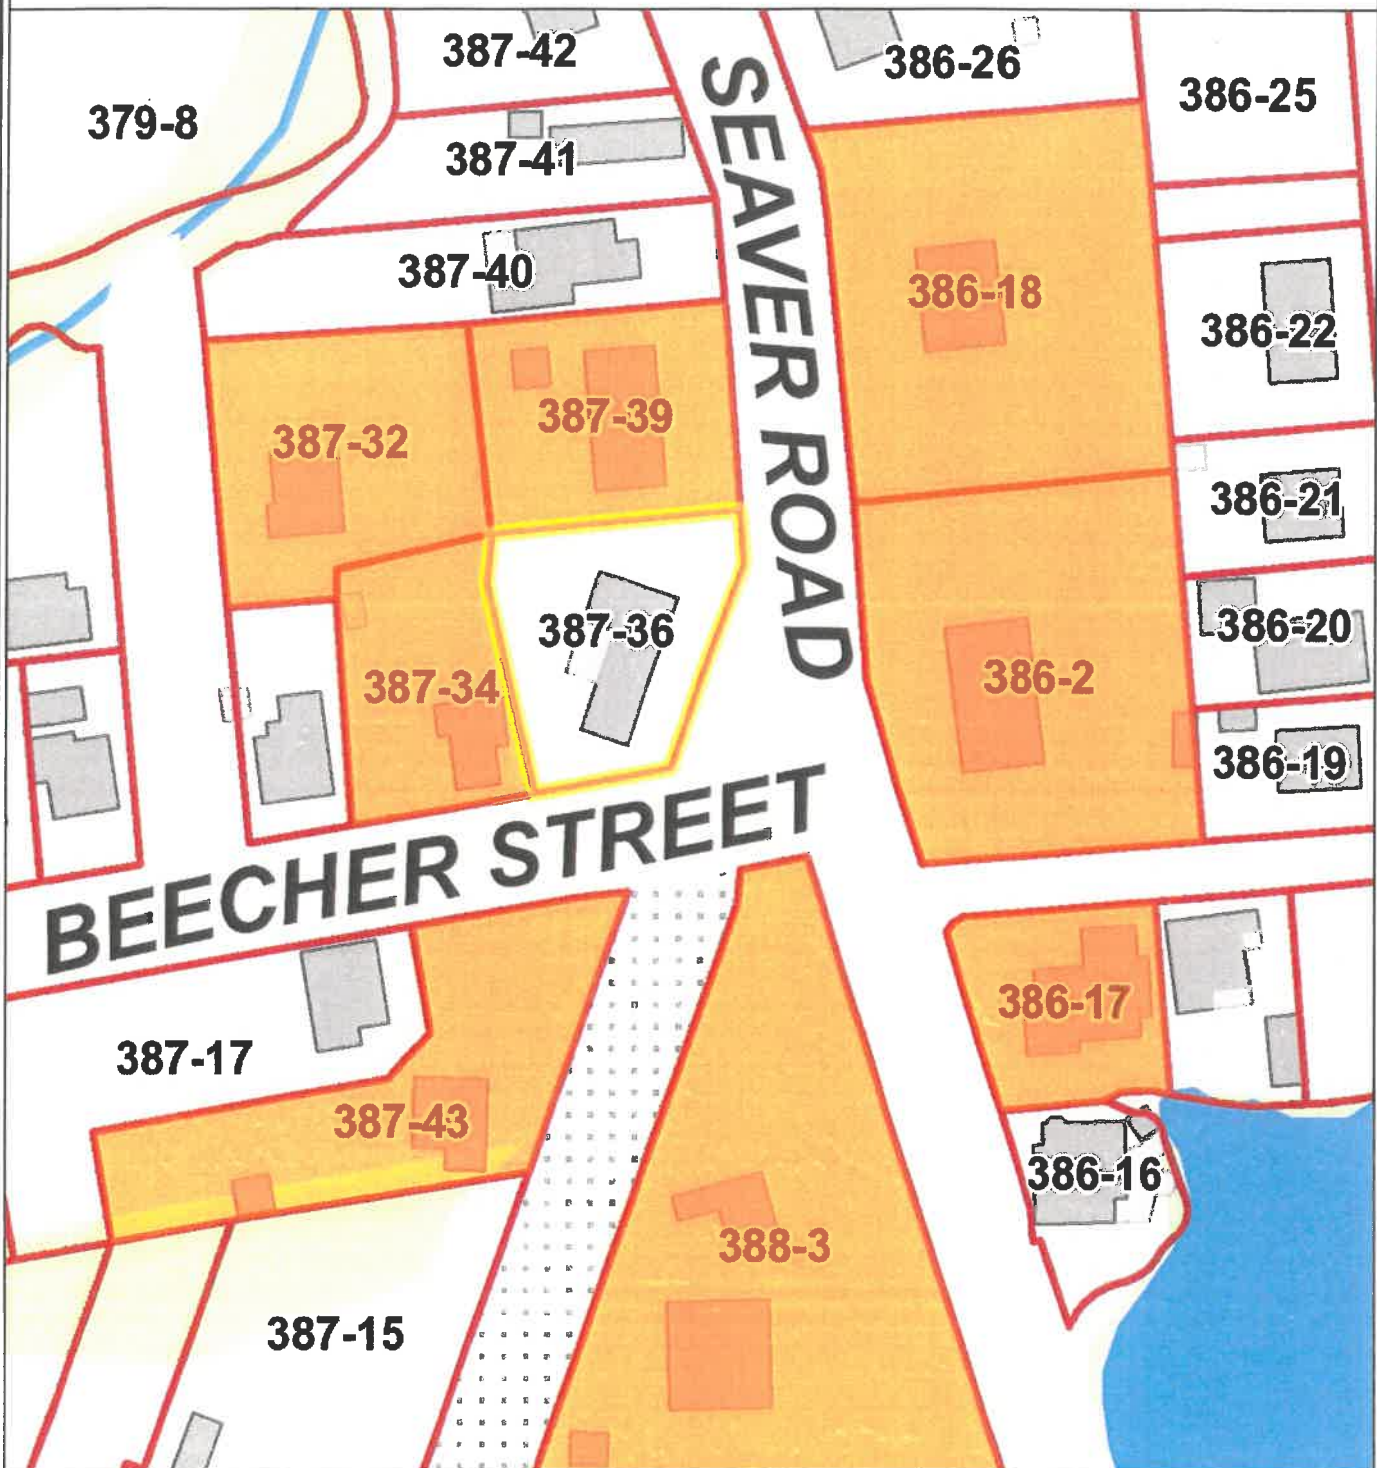

- Esasemen
- Assessors Parcels
- Buildings
- BUILDING
- DECK
- OTHER
- SHED
- Base Map
- Roads - Layout
- PUB/PRIV TRAVELWAYS
- PAPER
- Hydrography
- Streams
- Ponds / Major Streams
- Towns
- Built-Up Areas

1" = 70 ft



DISCLAIMER: ALL DATA IS PROVIDED "AS IS" WITH ALL FEATURES, IF ANY. THE TOWN OF WEYMOUTH EXPRESSLY DISCLAIMS ALL WARRANTIES OF ANY TYPE, EXPRESSED OR IMPLIED, INCLUDING BUT NOT LIMITED TO ANY WARRANTLY AS TO THE ACCURACY OF THE DATA, MERCHANTABILITY OR FITNESS FOR A PARTICULAR PURPOSE.

Via email 2/18
Jim McGrath



Weymouth Town Council
75 Middle Street
Weymouth, MA 02189

**TOWN OF WEYMOUTH, MASSACHUSETTS
TOWN COUNCIL**

UTILITY APPLICATION

Subject: Joint Utility Petition- NGRID/VERIZON Pole Relocation – Seaver Road

Location: Seaver Road

Date: February 18, 2021
Measure # 21 011

DISTRICT COUNCILOR	As to any concerns or issues that may impact on residents and constituents.
PUBLIC WORKS DEPARTMENT ENGINEERING DIVISION HIGHWAY DIVISION SEWER DEPARTMENT WATER DEPARTMENT	As to the design of the street system, location of easements, monuments drainage system, water system, placement and design of street lighting equipment, and, if applicable, the sewerage system. As to any concerns that may result if application is approved.
TOWN COUNCIL	As to any concerns or issues that may impact on residents and constituents.

Please submit your comments and recommendations concerning this application by no later than XX, 2021.
Please return this form with your comments and recommendations.

Thank you,

Mary Barker
Clerical Assistant

COMMENTS: (Use additional sheets as necessary)

**Town of Weymouth
Department of Public Works**

Kenan Connell
Director of Public Works

120 Winter Street
Weymouth, MA 02188

781-337-5100
FAX 781-337-6940



Robert Hedlund
Mayor

75 Middle Street
Weymouth, MA 02189

781-335-2000
Fax 781-335-3283

MEMORANDUM

Date: February 23, 2021

To: Mary Barker, Assistant to the Council

From: James E. McGrath, Assistant Town Engineer


A handwritten signature in black ink, appearing to read 'JEM', is written over the 'From' line of the memorandum.

RE: **Utility Application-Seaver Road, Measure #21-011**

DPW has reviewed the application submitted to move pole #9 and remove a guy wire from a tree located at 66 Seaver road. DPW has no comments on this proposal.

JEM

Town of Weymouth

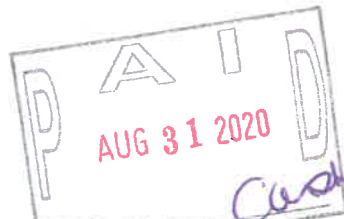

ABUTTERS LIST ORDER FORM

1) Subject Identification
(address or block & lot)

66 Seaver Road

2) Type of filing (check one)

- Conservation Commission (all filings)
- Planning Board - Subdivision (Definitive or Preliminary)
- Board of Appeals (all applications)
- Licensing Will the establishment sell or serve alcohol?
- Town Council

3) Contact Person

Manny Miranda

4) Telephone Number

508-523-8814

NOTE:

Please allow 3-5 business days to be completed

Completed requests must be picked up at Town Hall (8:30 - 4:30 - M-F)

Abutters List Fee - \$15

Please make \$15 fee payable to the "Town of Weymouth".

TOWN COUNCIL

**Town of Weymouth
Massachusetts**

*Arthur Mathews, President
Michael Molisse, Vice President
Pascale Burga
Kenneth DiFazio
Brian Dwyer
Jane Hackett*



*Fred Happel
Ed Harrington
Rebecca Haugh
Christopher Heffernan
Maureen Kjelby*

March 17, 2021

Re: Utility Petition-NGRID/Verizon-Pole Relocation-Seaver Road

Dear Owner:

National Grid has petitioned the Town of Weymouth for permission to:

Relocate Pole 9, 2' East and 10' +/- North of existing location in order to remove tree guy

As an abutter, you are hereby notified that a public hearing has been scheduled at the Town Council meeting on **April 5, 2021 7:35 PM**.

Governor Charles Baker has declared a State of Emergency in Massachusetts to support the state's response to COVID-19 (Coronavirus). Per the directive of Mayor Hedlund and the Town of Weymouth's "Emergency Declaration and Town-Wide Guidance in Response to COVID-19 of March 13, 2020", the Town Council will meet remotely for the health and safety of Councilors and the public during the Massachusetts State of Emergency. The Town Council will be using Zoom software to conduct meetings on-line for the immediate future. Please use the link below to join the webinar:

Join Zoom Meeting:

Topic: Town Council Meeting - 4/5/2021
Time: Apr 5, 2021 07:30 PM Eastern Time (US and Canada)
Join Zoom Meeting
<https://us02web.zoom.us/j/81739149449>

Meeting ID: 817 3914 9449
One tap mobile
+13126266799,,81739149449# US (Chicago)
+16468769923,,81739149449# US (New York)

For detailed information depicting work to be done, please visit the Town of Weymouth website (www.weymouth.ma.us). Select the Town Council meeting date indicated above, then select the public hearing. Please contact the Town Council office at (781) 340-5020 if you have any questions or concerns regarding the hearing process. Please contact Mary Mulroney of National Grid at (617) 894-3896 if you have technical questions on the project.

Sincerely,

Mary Barker
Clerical Assistant

CC: Wendy Paluch, NGRID