

**WASHINGTON STREET (ROUTE 53)**


**MIDDLE STREET**

**WINTER STREET**

APPROX LOCATION  
OF EXIST CULVERT

APPROX LOCATION  
OF EXIST CULVERT

**PROGRESS 09-16-22**

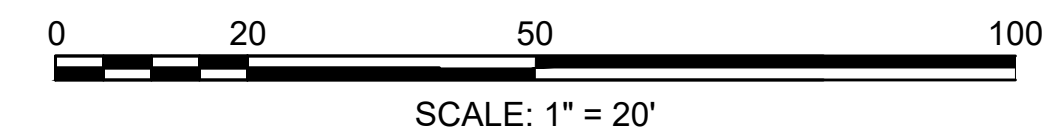

NORTH



**OWNER**  
MESSINA ENTERPRISES  
400 FRANKLIN STREET  
BRAINTREE, MA 02185-9056

PROJECT TEAM

**WEYMOUTH CULVERT  
REPAIR**  
824 WASHINGTON ST.  
WEYMOUTH, MA

PROJECT INFO

| REV | DESCRIPTION | DATE |
|-----|-------------|------|
|     |             |      |
|     |             |      |
REV DESCRIPTION DATE

STAMP:

**PROPOSED SITE  
ENABLING AND  
STABILIZATION  
PLAN**

SHEET NAME:

**C-2**

SHT NO:  
DR BY: EJR  
CHK BY: EDC  
PROJ NO: 40955.00  
DATE: 09/16/22  
SCALE: 1" = 20'

P:\2022 Projects\40955.00 Weymouth 824 Washington Street Culvert Remediation\Engineering\Civil\GIS\40955.00\_Weymouth\_Stabilization\_Plan.dwg