


GRAPHIC SCALE



N/F  
TOWN OF WEYMOUTH  
ASSESSORS 23-302-19  
DEED BOOK 3715 PAGE 544

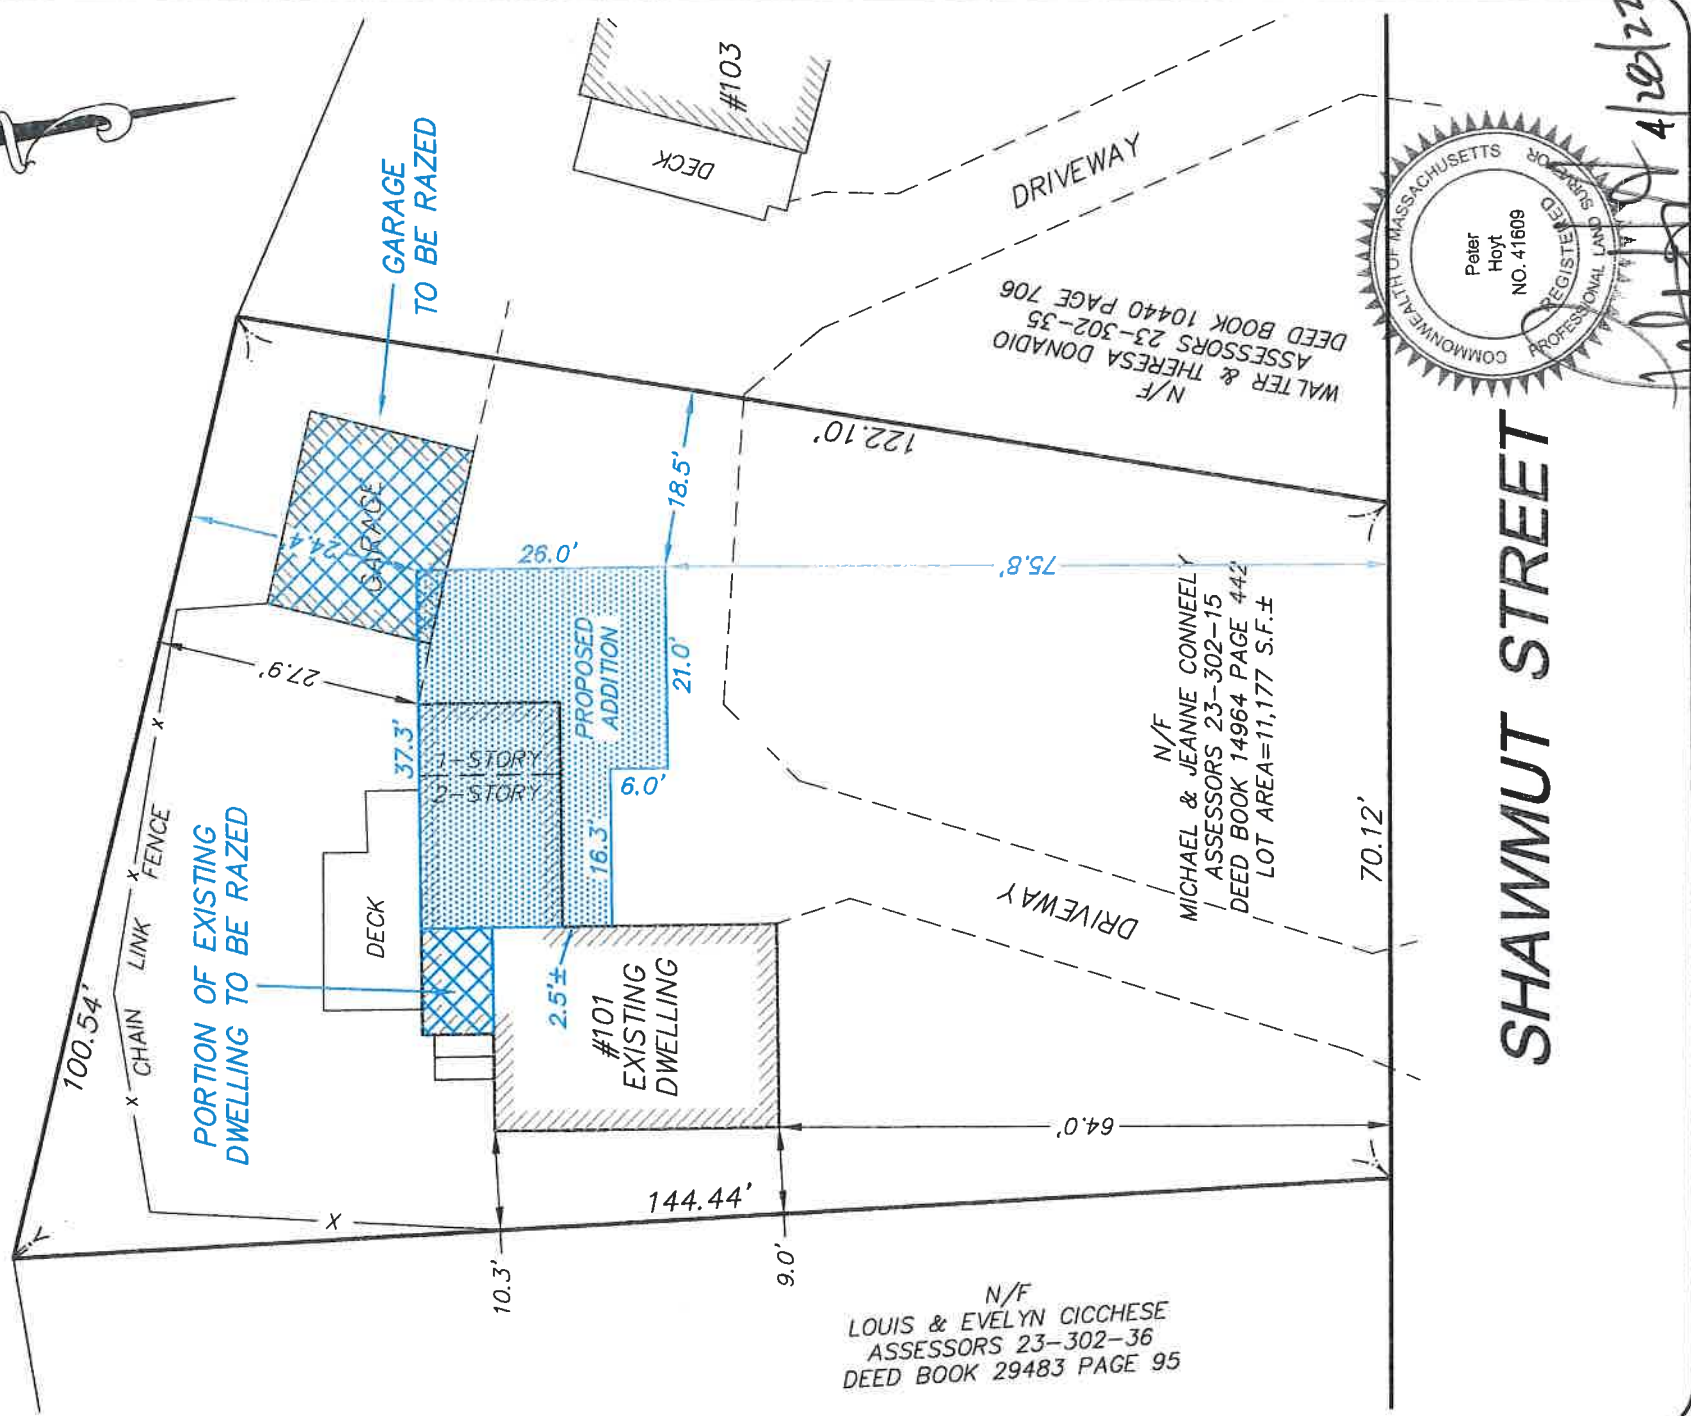

PLOT PLAN OF LAND


Project Name 101 SHAWMUT STREET WEYMOUTH, MASSACHUSETTS NORFOLK COUNTY	Prepared for JEANNE CONNEELY	Fig. No. 1
	PERKINS ENGINEERING, INC. 1287 WASHINGTON STREET WEYMOUTH, MASSACHUSETTS TEL: 781-682-9192	Date APRIL 28, 2022
Scale 1"=20'		File No.

GRAPHIC SCALE



*Annotated NOT PLAN 8/8/2022*


N/F  
TOWN OF WEYMOUTH  
ASSESSORS 23-302-19  
DEED BOOK 3715 PAGE 544

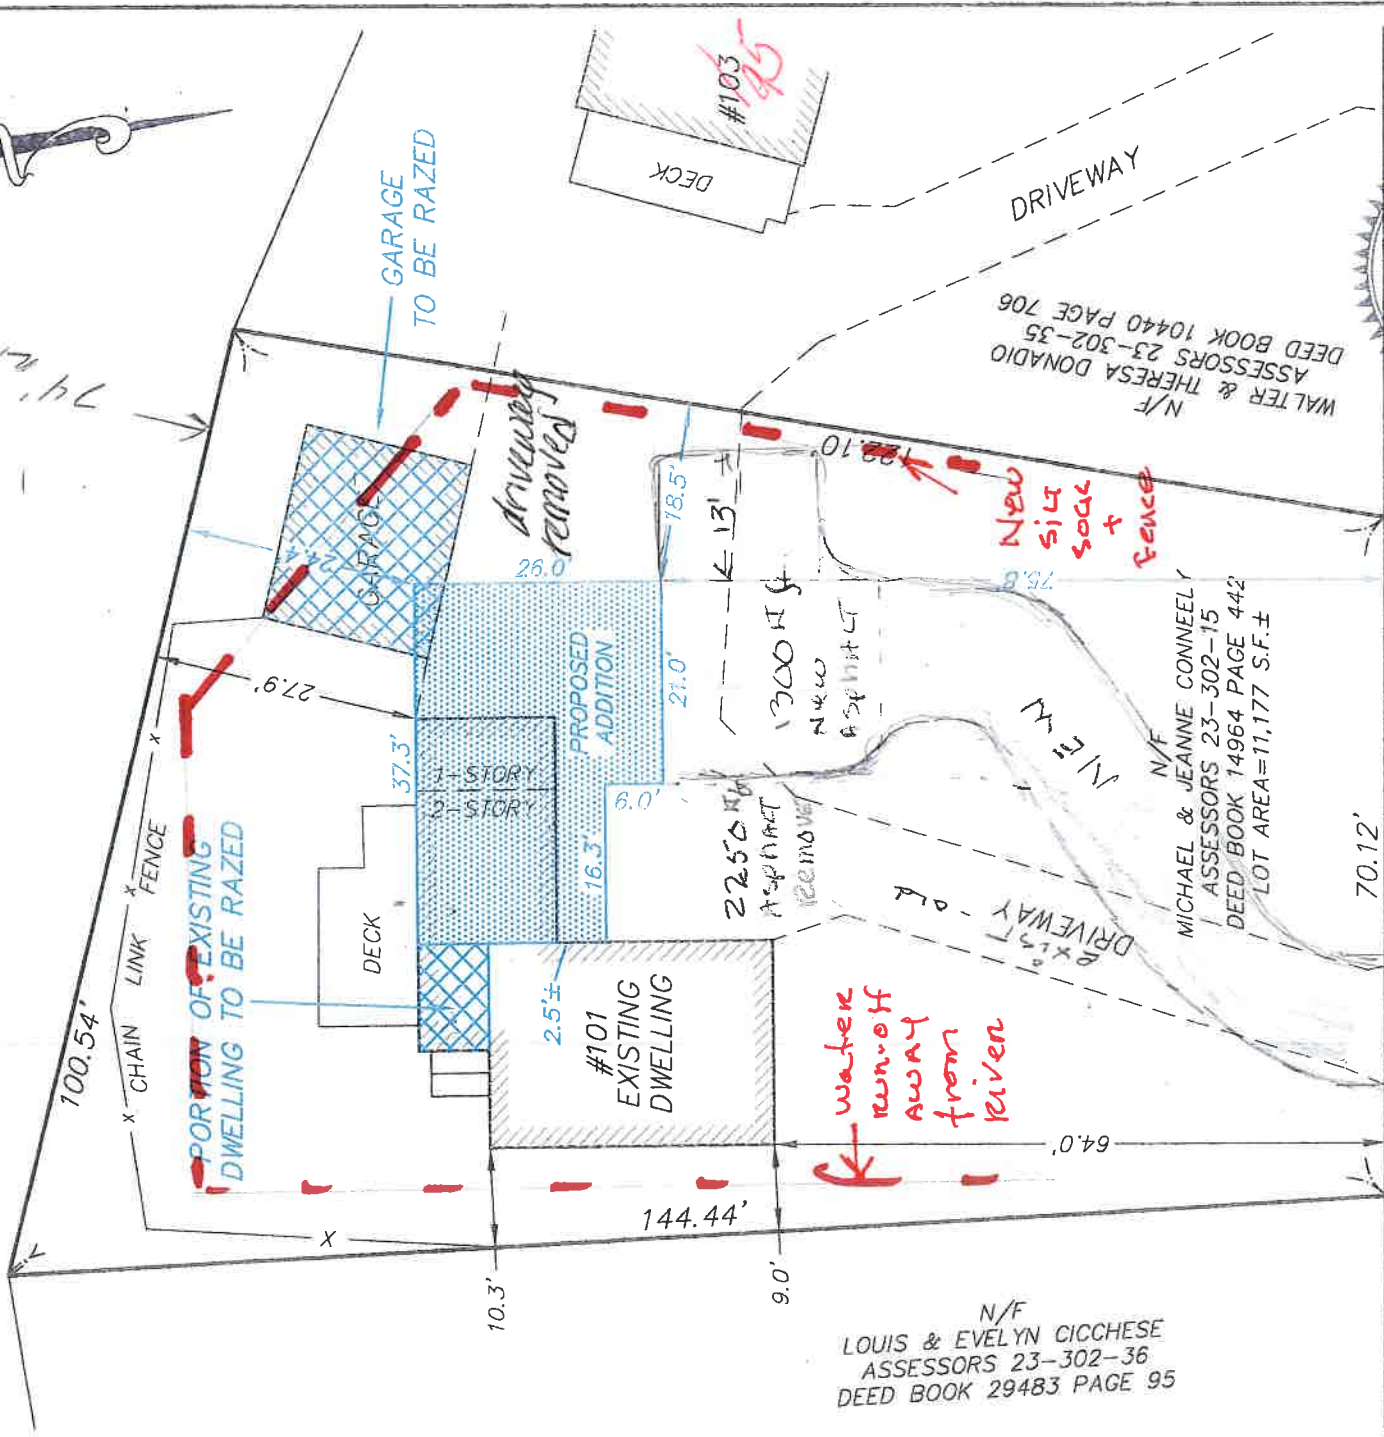

N/F  
LOUIS & EVELYN CICCHESE  
ASSESSORS 23-302-36  
DEED BOOK 29483 PAGE 95

N/F  
WALTER & THERESA DONADIO  
ASSESSORS 23-302-35  
DEED BOOK 10440 PAGE 706

N/F  
MICHAEL & JEANNE CONNEELY  
ASSESSORS 23-302-15  
DEED BOOK 14964 PAGE 442  
LOT AREA=11,177 S.F.±

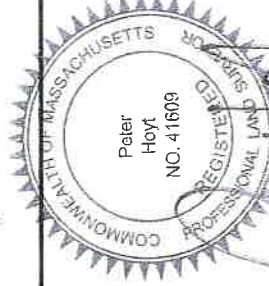

*4/20/22*

*All roof drainage  
To Pipe N.E. corner.*

**SHAWMUT STREET**

**PLOT PLAN OF LAND**

Project Name	101 SHAWMUT STREET WEYMOUTH, MASSACHUSETTS NORFOLK COUNTY	Prepared for	JEANNE CONNEELY	Fig. No.	1
PERKINS ENGINEERING, INC.			Date		
1287 WASHINGTON STREET WEYMOUTH, MASSACHUSETTS TEL: 781-682-9192			Scale	1"=20'	APRIL 28, 2022
			Project No.		File No.

*CONSERVATION*