



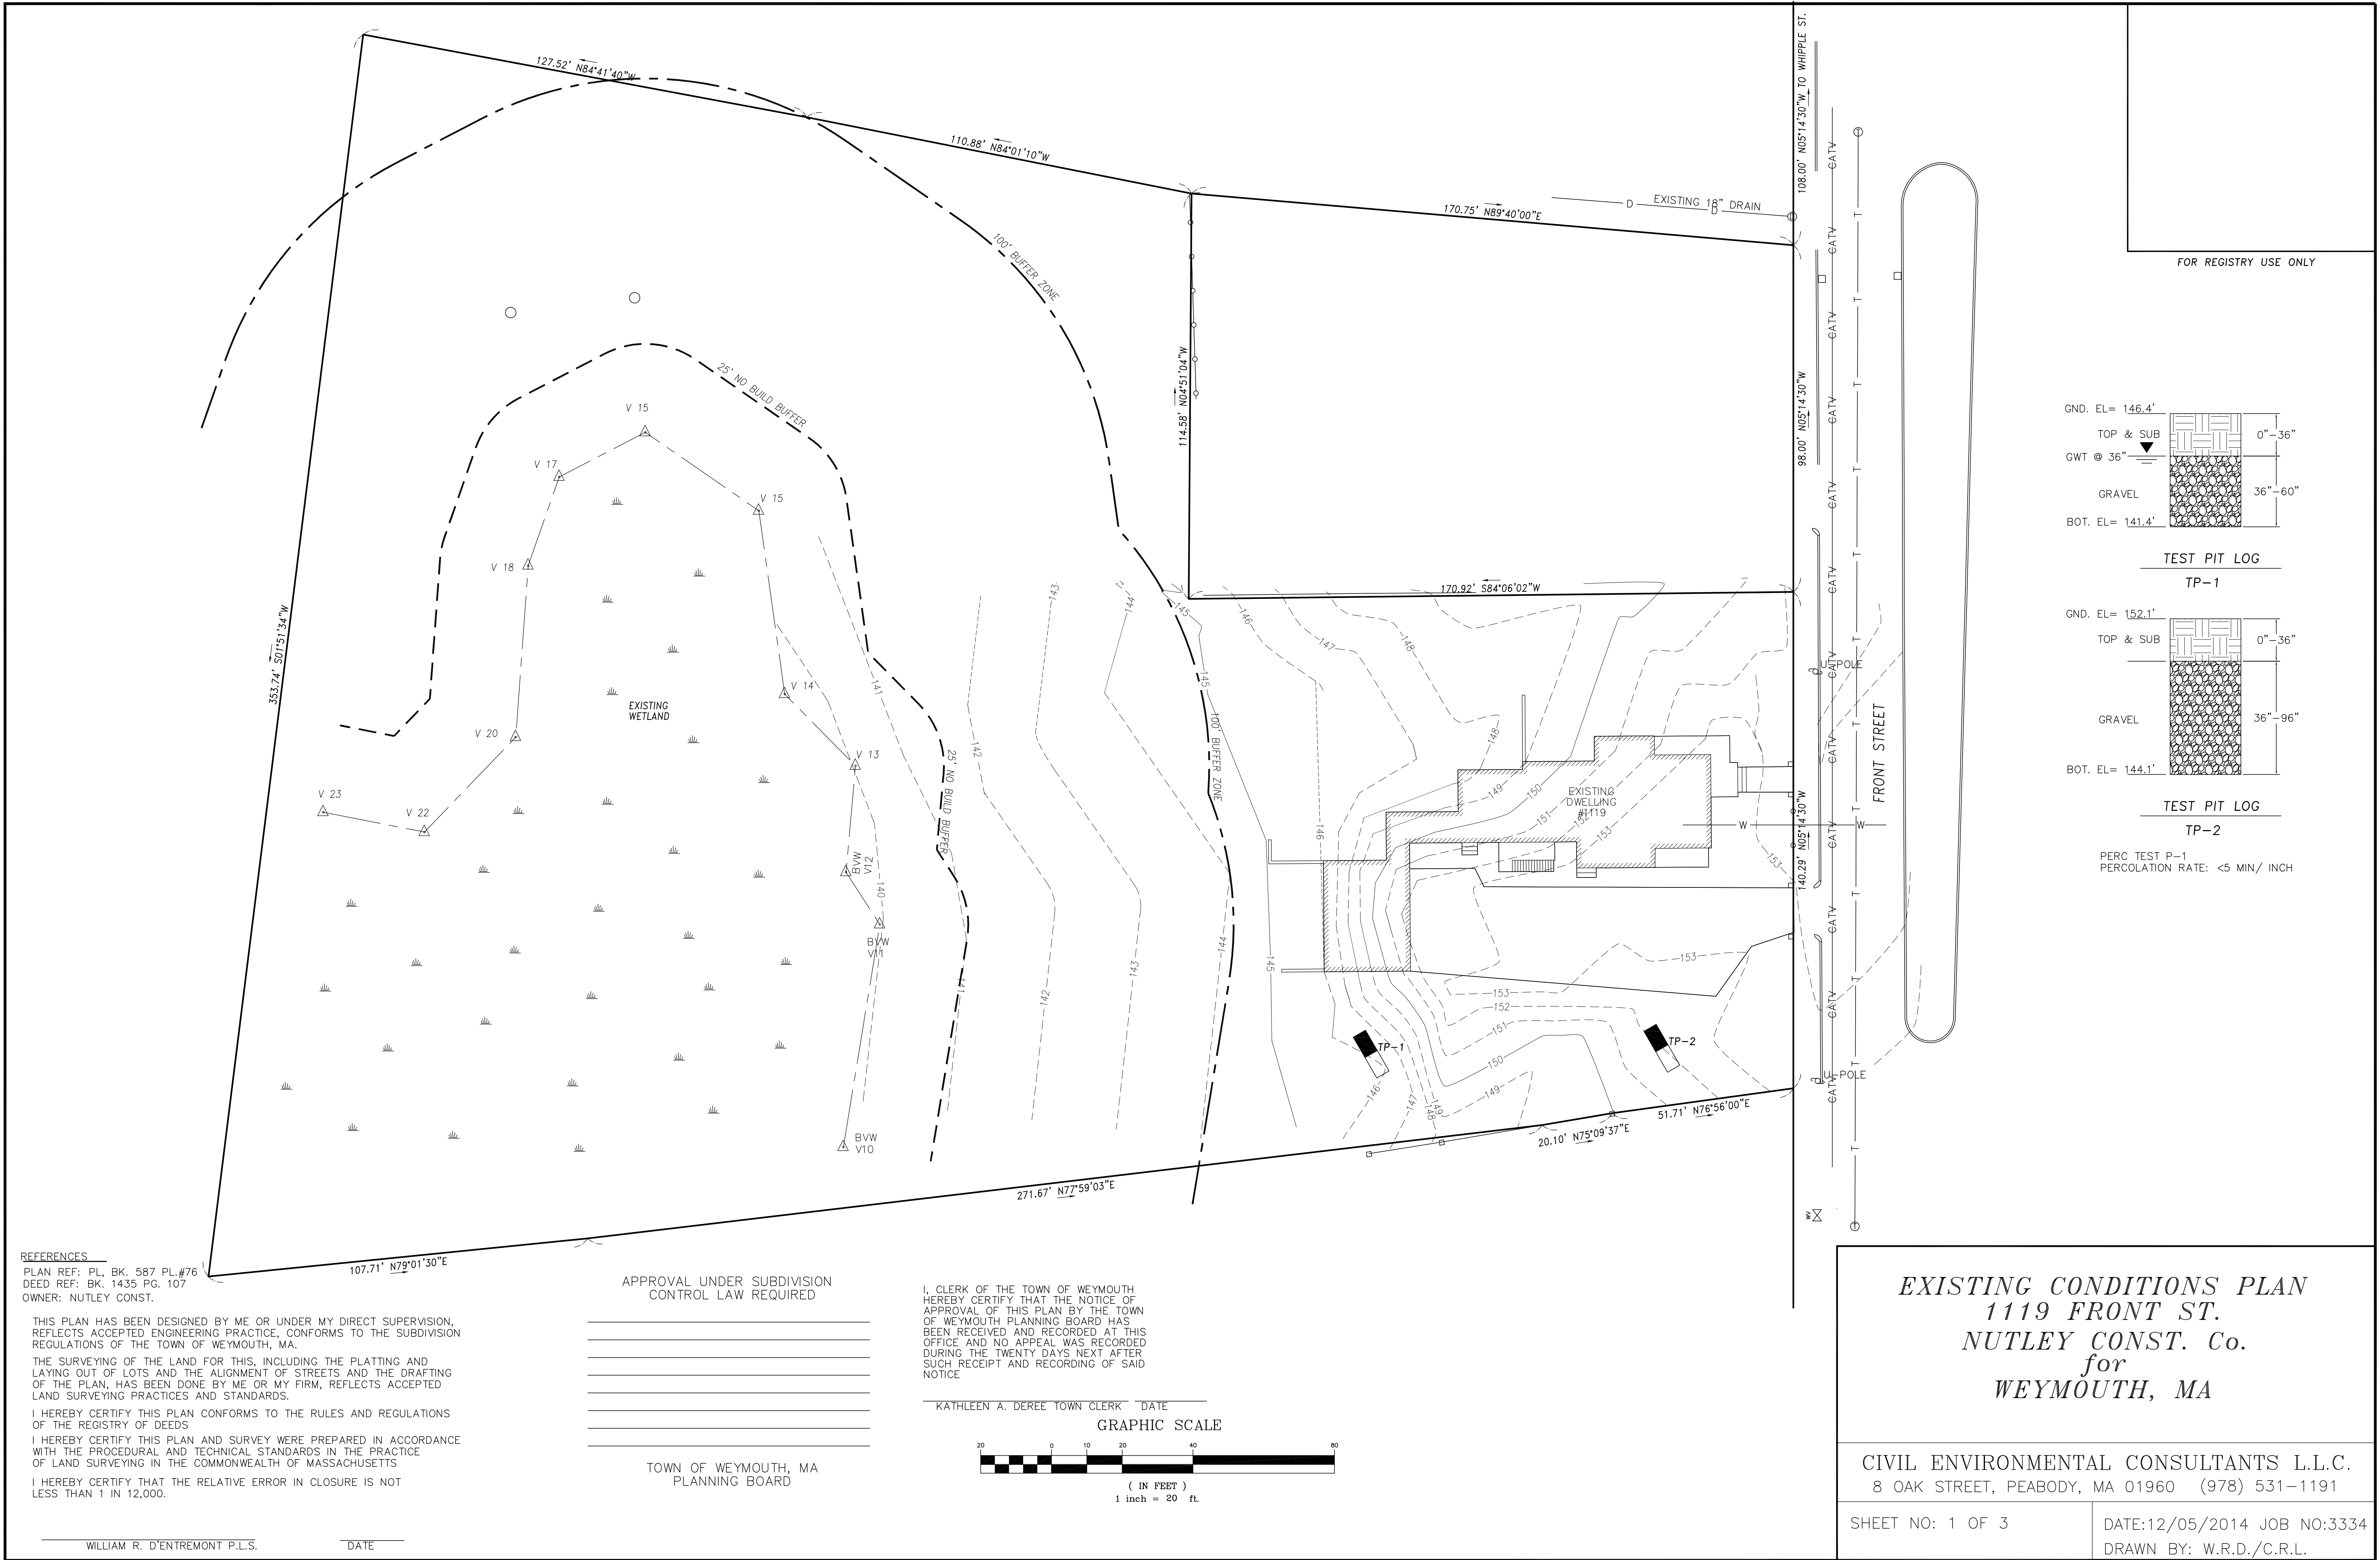

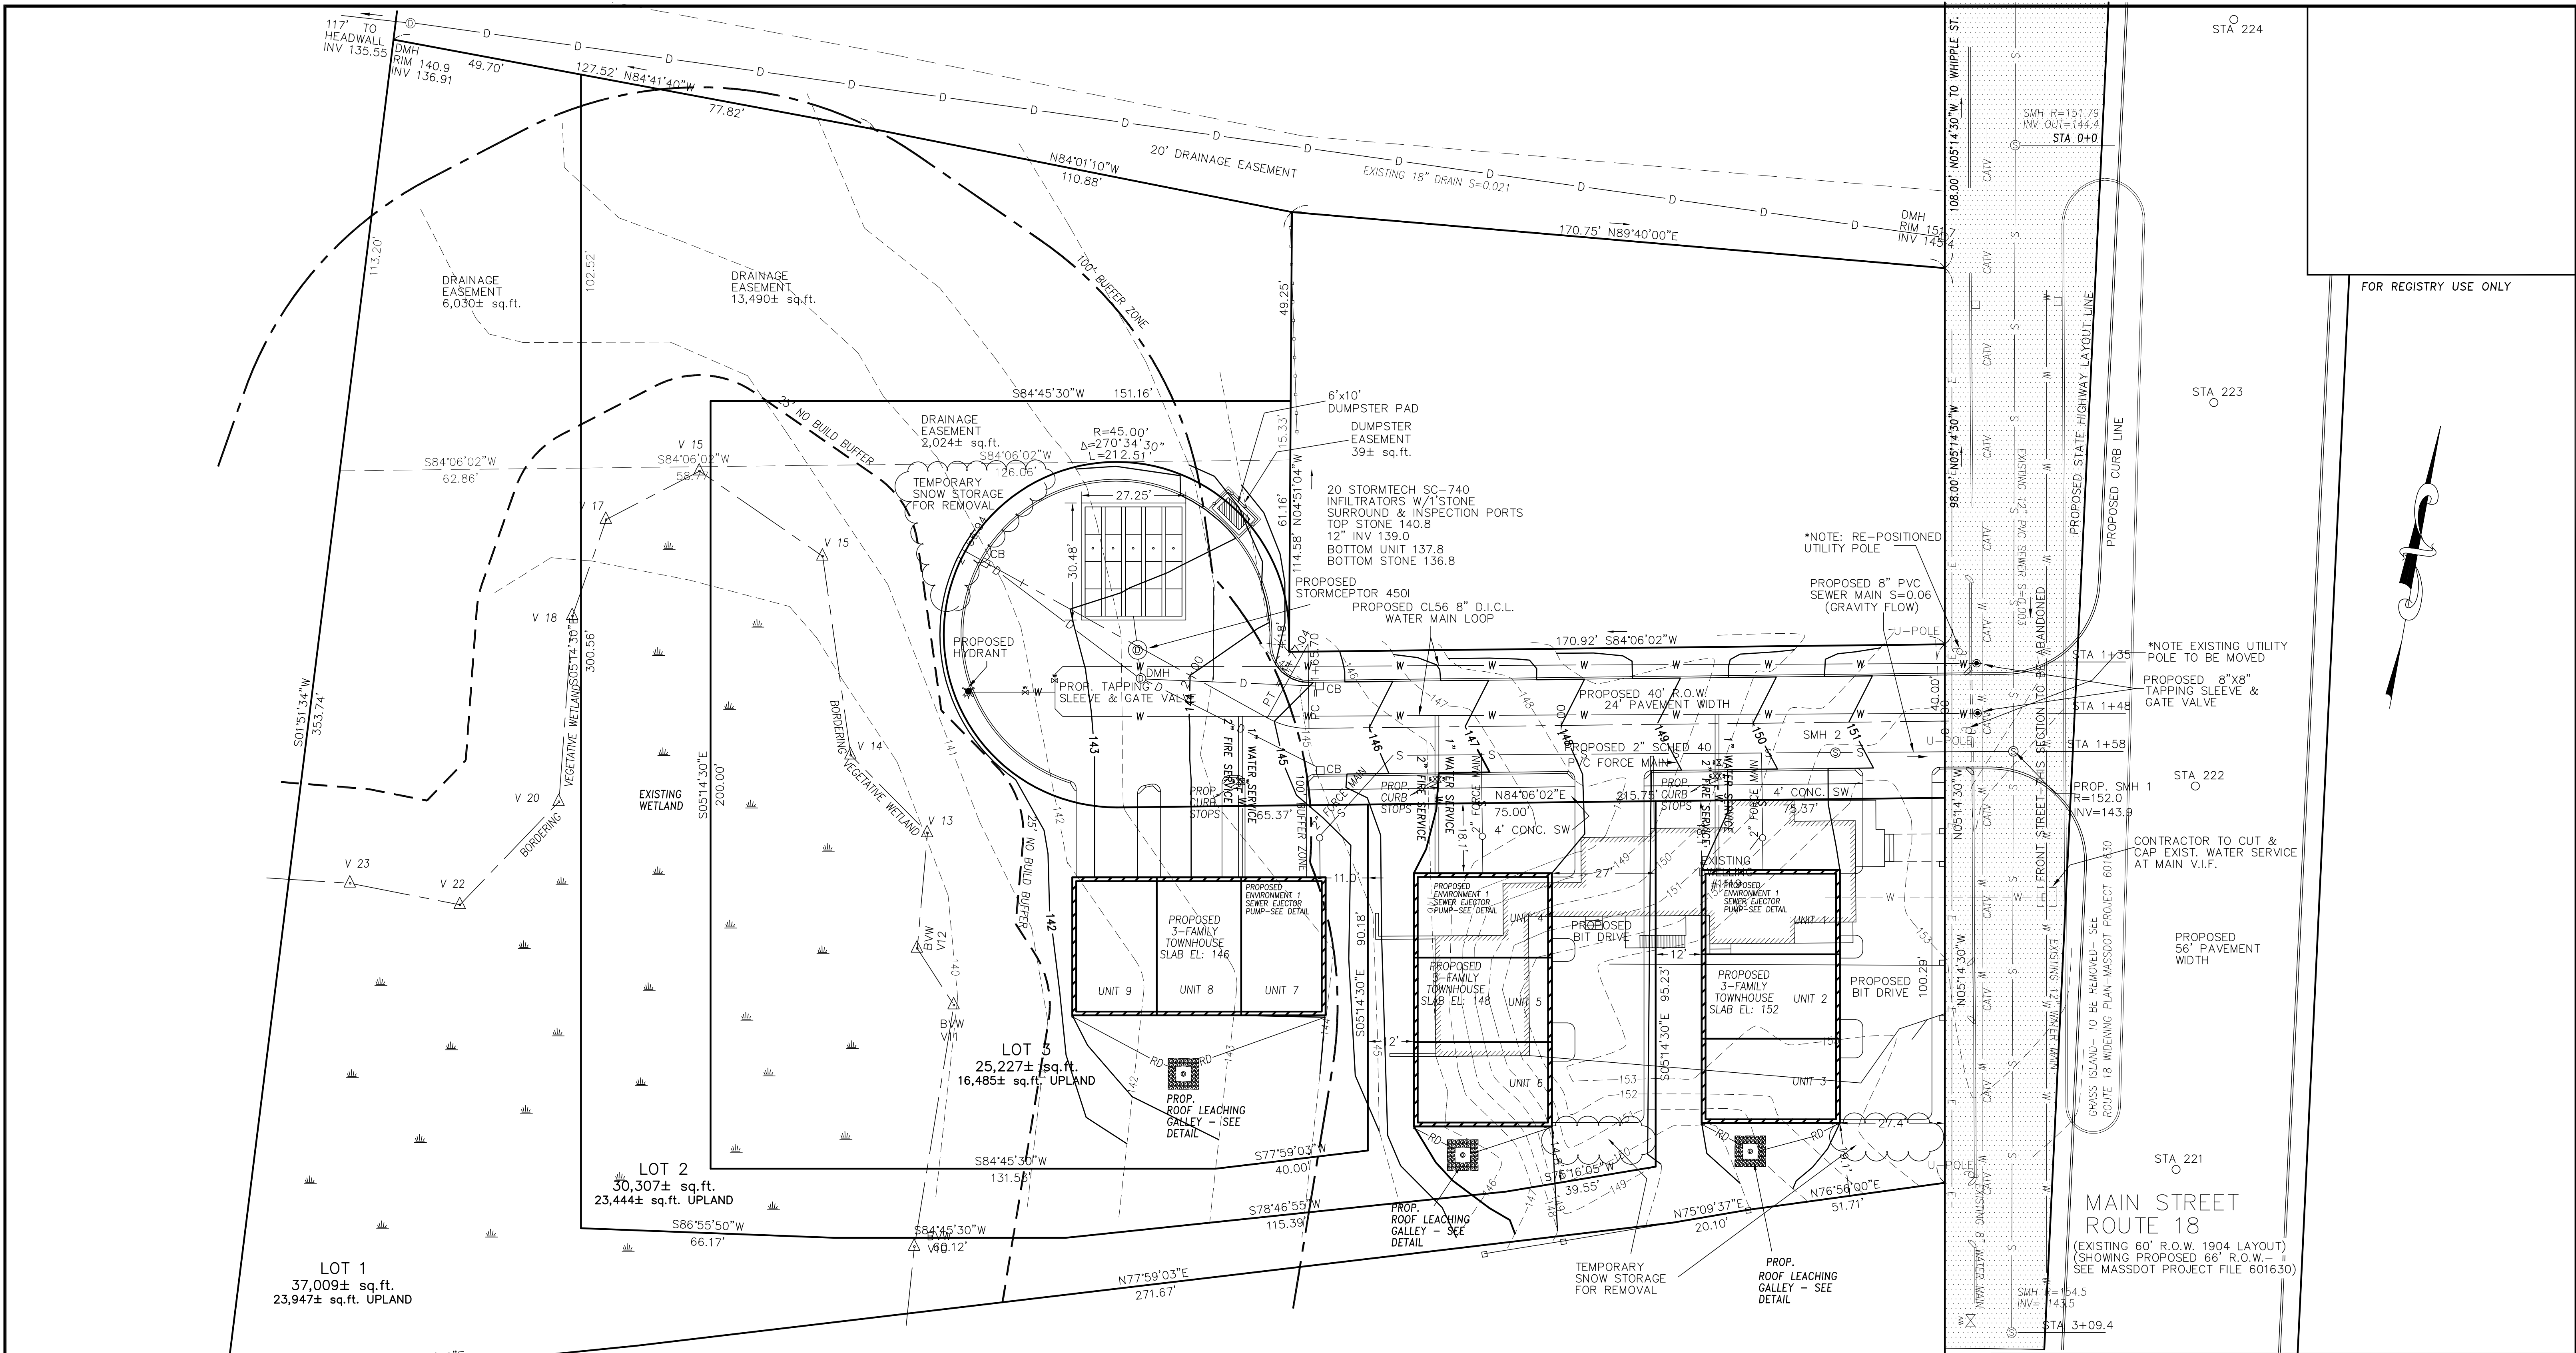

REFERENCES
PLAN REF: PL. BK. 587 PL.#76
DEED REF: BK. 1435 PG. 107
OWNER: NUTLEY CONST.

THIS PLAN HAS BEEN DESIGNED BY ME OR UNDER MY DIRECT SUPERVISION, REFLECTS ACCEPTED ENGINEERING PRACTICE, CONFORMS TO THE SUBDIVISION REGULATIONS OF THE TOWN OF WEYMOUTH, MA.

THE SURVEYING OF THE LAND FOR THIS, INCLUDING THE PLATTING AND LAYING OUT OF LOTS AND THE ALIGNMENT OF STREETS AND THE DRAFTING OF THE PLAN, HAS BEEN DONE BY ME OR MY FIRM, REFLECTS ACCEPTED LAND SURVEYING PRACTICES AND STANDARDS.

I HEREBY CERTIFY THIS PLAN CONFORMS TO THE RULES AND REGULATIONS OF THE REGISTRY OF DEEDS

I HEREBY CERTIFY THIS PLAN AND SURVEY WERE PREPARED IN ACCORDANCE WITH THE PROCEDURAL AND TECHNICAL STANDARDS IN THE PRACTICE OF LAND SURVEYING IN THE COMMONWEALTH OF MASSACHUSETTS

I HEREBY CERTIFY THAT THE RELATIVE ERROR IN CLOSURE IS NOT LESS THAN 1 IN 12,000.

BRUCE P. EATON, P.L.S.

DATE

APPROVAL UNDER SUBDIVISION
CONTROL LAW REQUIRED

TOWN OF WEYMOUTH, MA
PLANNING BOARD

I, CLERK OF THE TOWN OF WEYMOUTH
HEREBY CERTIFY THAT THE NOTICE OF
APPROVAL OF THIS PLAN BY THE TOWN
OF WEYMOUTH PLANNING BOARD HAS
BEEN RECEIVED AND RECORDED AT THIS
OFFICE AND NO APPEAL WAS RECORDED
DURING THE TWENTY DAYS NEXT AFTER
SUCH RECEIPT AND RECORDING OF SAID
NOTICE

KATHLEEN A. DERE' TOWN CLERK DATE

GRAPHIC SCALE



(IN FEET)
1 inch = 20 ft.

DEFINITIVE SUBDIVISION PLAN
1119 FRONT ST.
WEYMOUTH, MA
for
NUTLEY CONST. Co.

CIVIL ENVIRONMENTAL CONSULTANTS L.L.C.
8 OAK STREET, PEABODY, MA 01960 (978) 531-1191

SHEET NO: 1 OF 2

DATE:12/30/2014 JOB NO:3334
DRAWN BY: W.R.D./C.R.L.

