


Alan Kearney Architects
222 North ST. Hingham, MA. 02043
Office: 781 - 740 - 4556
Cell: 781 - 710 - 3956

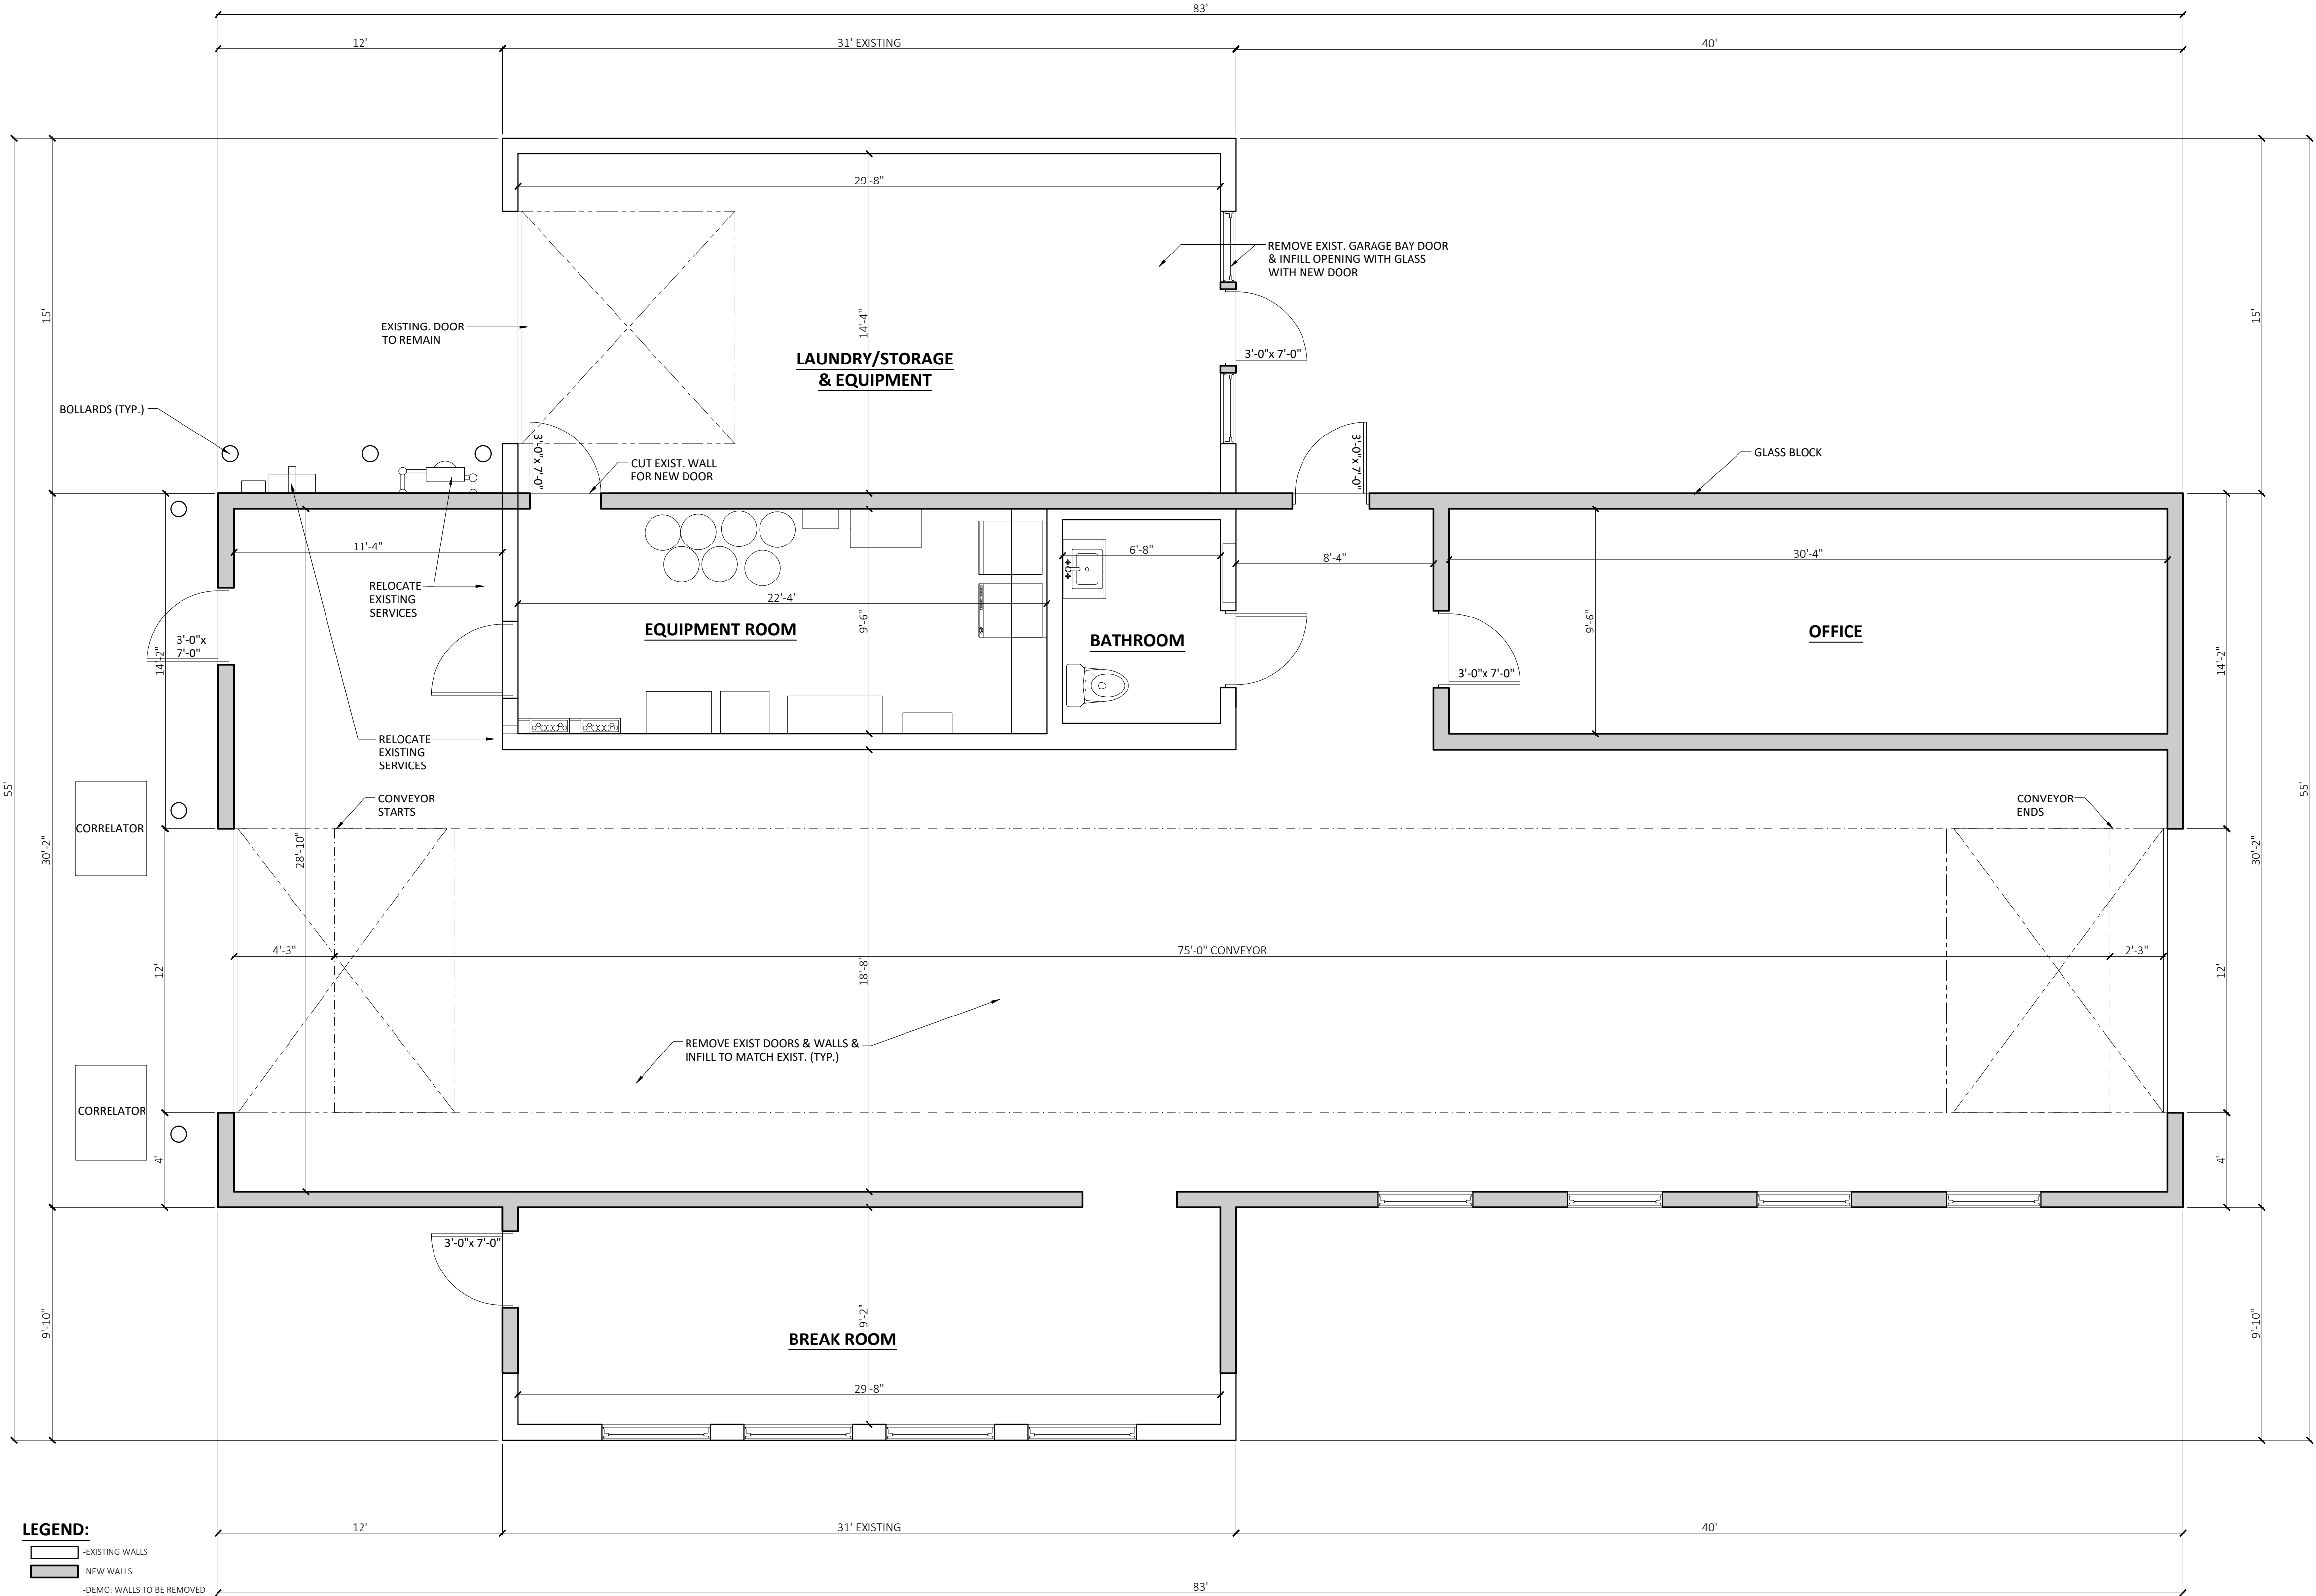

LEGEND:
— EXISTING WALLS
— NEW WALLS
- - - - - DEMO: WALLS TO BE REMOVED

PROPOSED FLOORPLAN
SCALE: 1/4"= 1'-0"

Revisions:		
No.	Date	Description
1.	11-5-19	Proposed Floorplan

Project:
HERBIE'S CAR WASH
562 MAIN STREET,
WEYMOUTH MA

Title:
FLOORPLANS

Scale: AS NOTED
Drawn By: DB
Set Date: 5-14-19

A101



Cell: 781 - 710 - 3956



SCALE: 1/4" = 1'-0"



SCALE: 1/4" = 1'-0"



SCALE: 1/4"= 1'-0"



SCALE: 1/4" = 1'-0"

Project:

562 MAIN STREET,
WEYMOUTH MA

Title:

ELEVATIONS

Scale: AS NOTED
Drawn By: DB
Set Date: 5-14-19

A201