


FIRST FLOOR PLAN

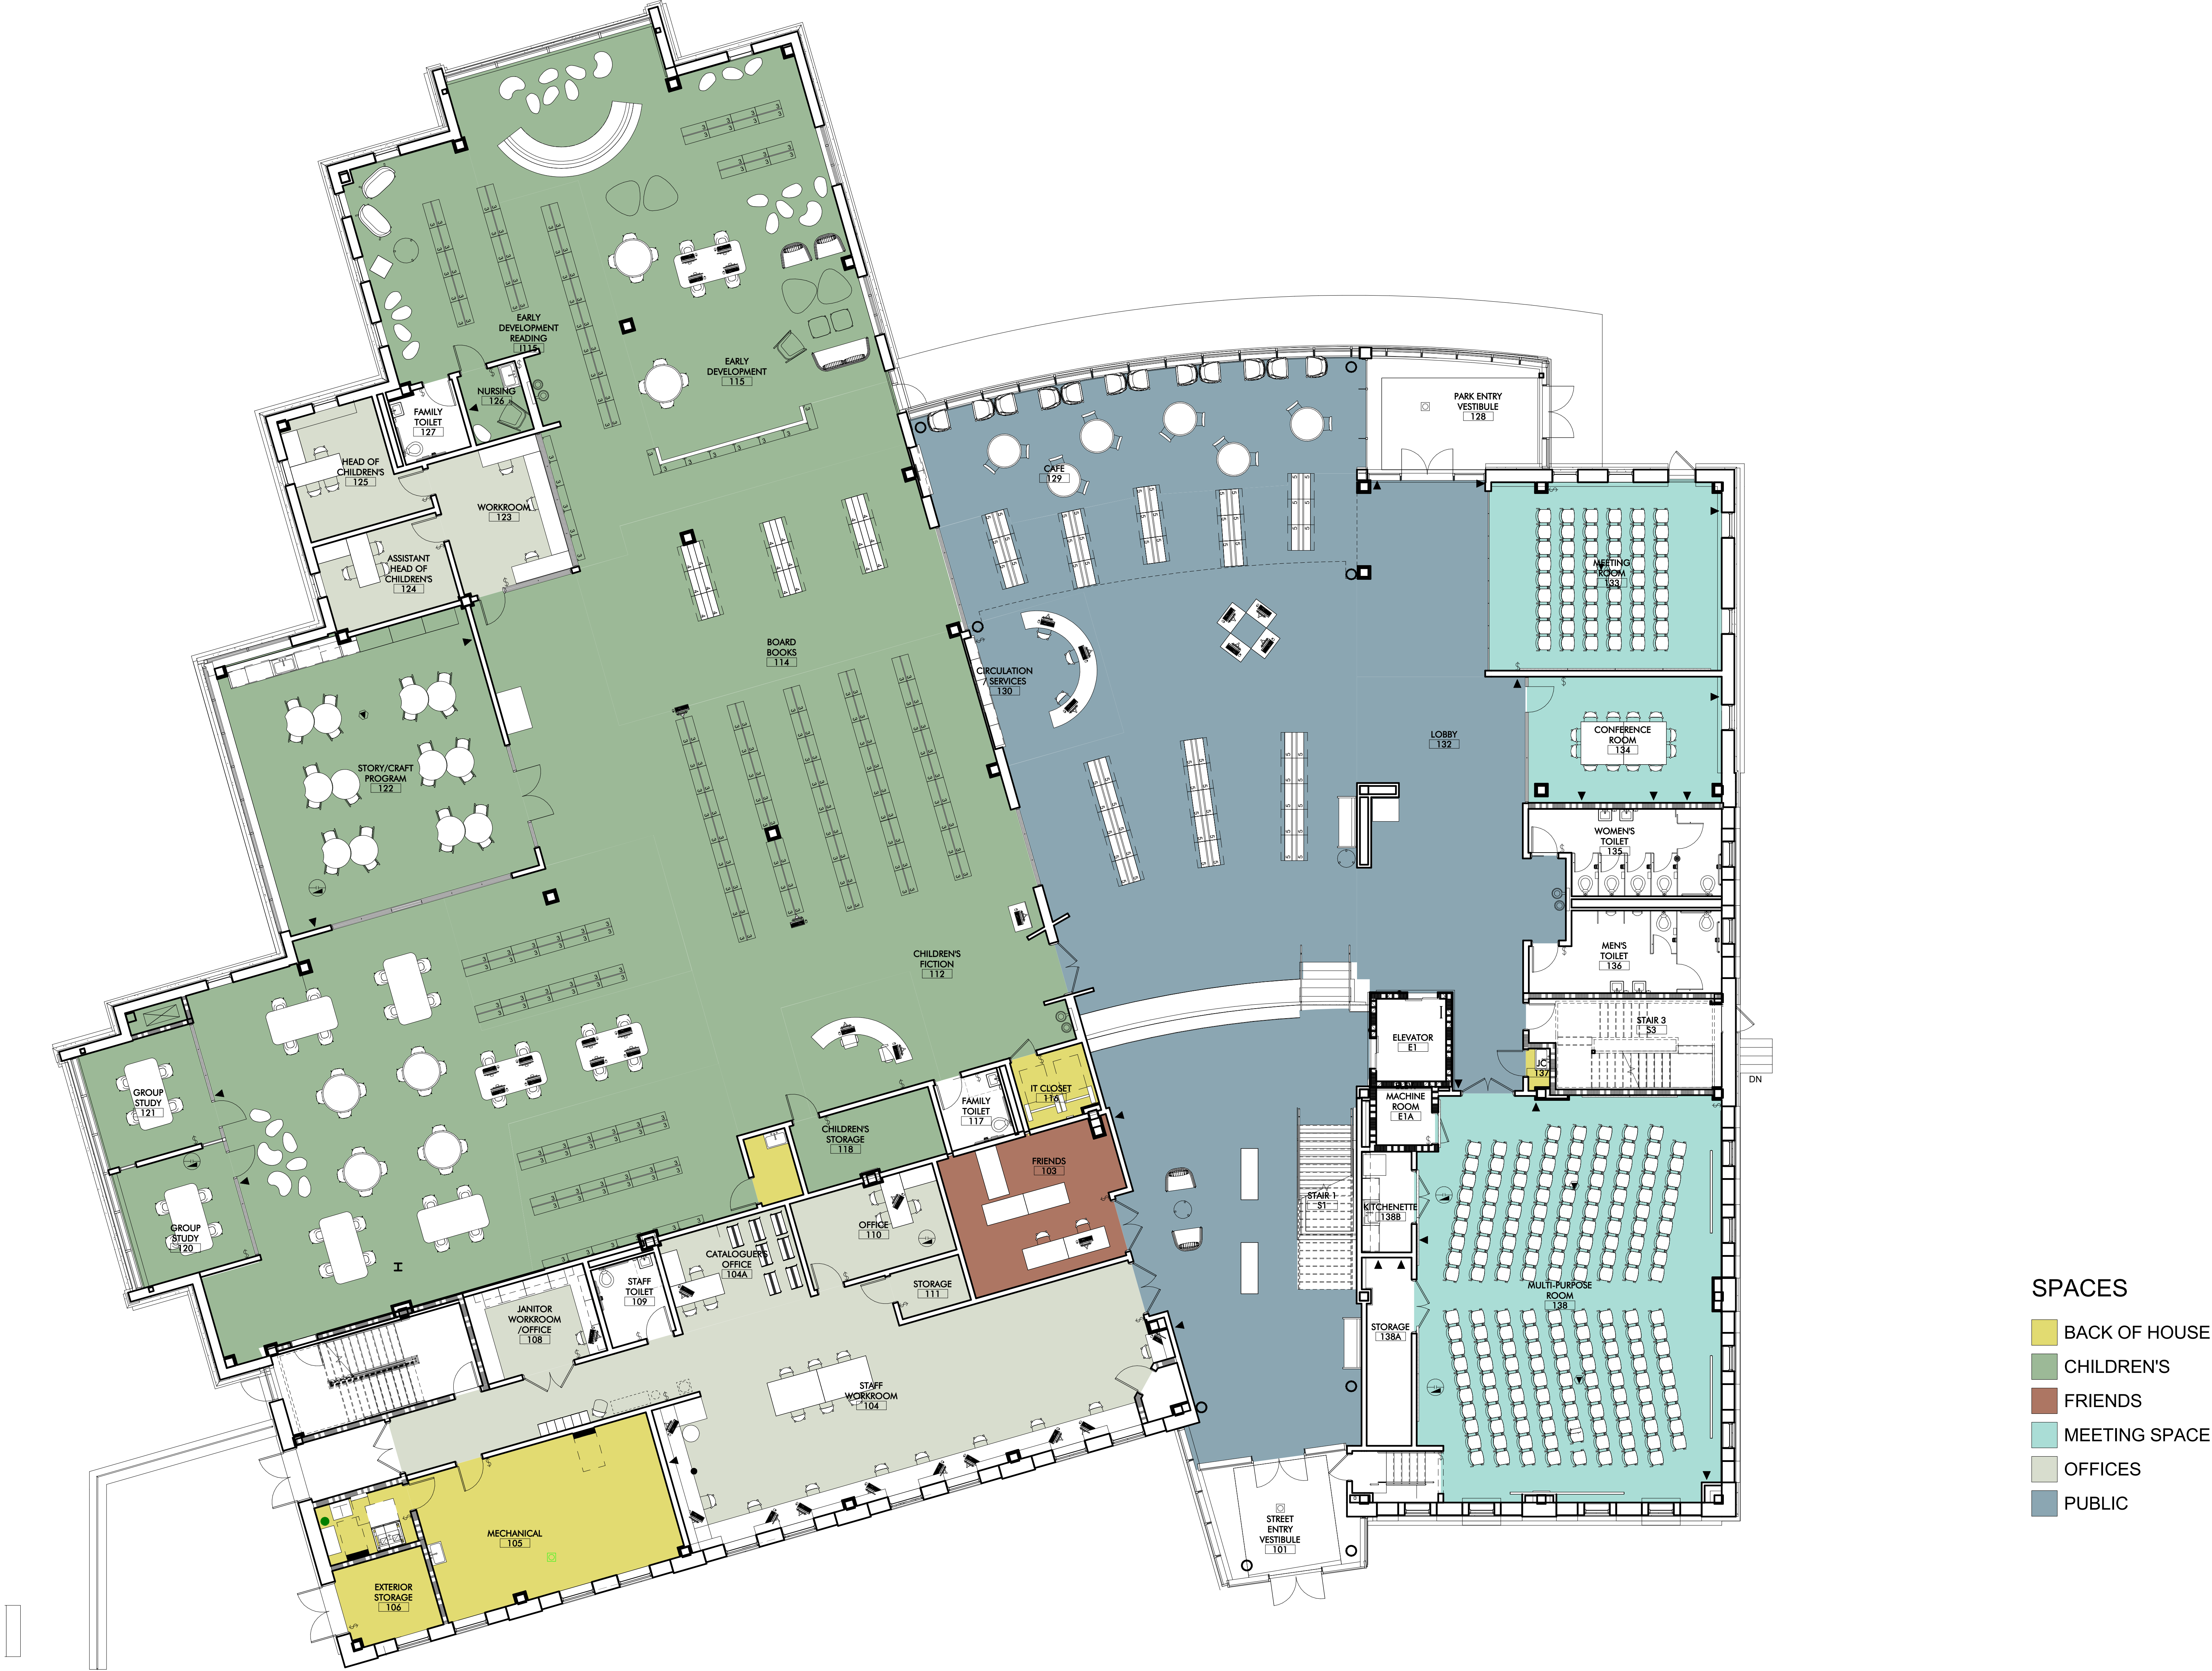



This detailed architectural floor plan illustrates the second floor of a library, featuring a variety of study and reading spaces. The plan is color-coded to distinguish different functional areas: blue for general study and reading, green for group study, brown for teen-specific areas, yellow for storage and support, and purple for local history resources. Key rooms include multiple adult non-fiction and fiction reading rooms, a quiet study, a reference room, a digital media meeting room, and several group study rooms. The right side of the plan is dedicated to teen services, with a teen room, teen reading area, teen reference, teen storage, and teen study rooms. Administrative offices, including the assistant directors' and directors' offices, are located in the bottom left. Support spaces such as staff break/lockers/storage, staff toilets, and elevators are also clearly marked. The plan includes numerous tables, chairs, and bookshelves, providing a comprehensive view of the library's second-floor layout.

- ADULT
- BACK OF HOUSE
- LOCAL HISTORY
- MEETING SPACE
- OFFICES
- PUBLIC
- TEENS