
THE TUFTS LIBRARY 7/12/2019

## FIRST FLOOR PLAN

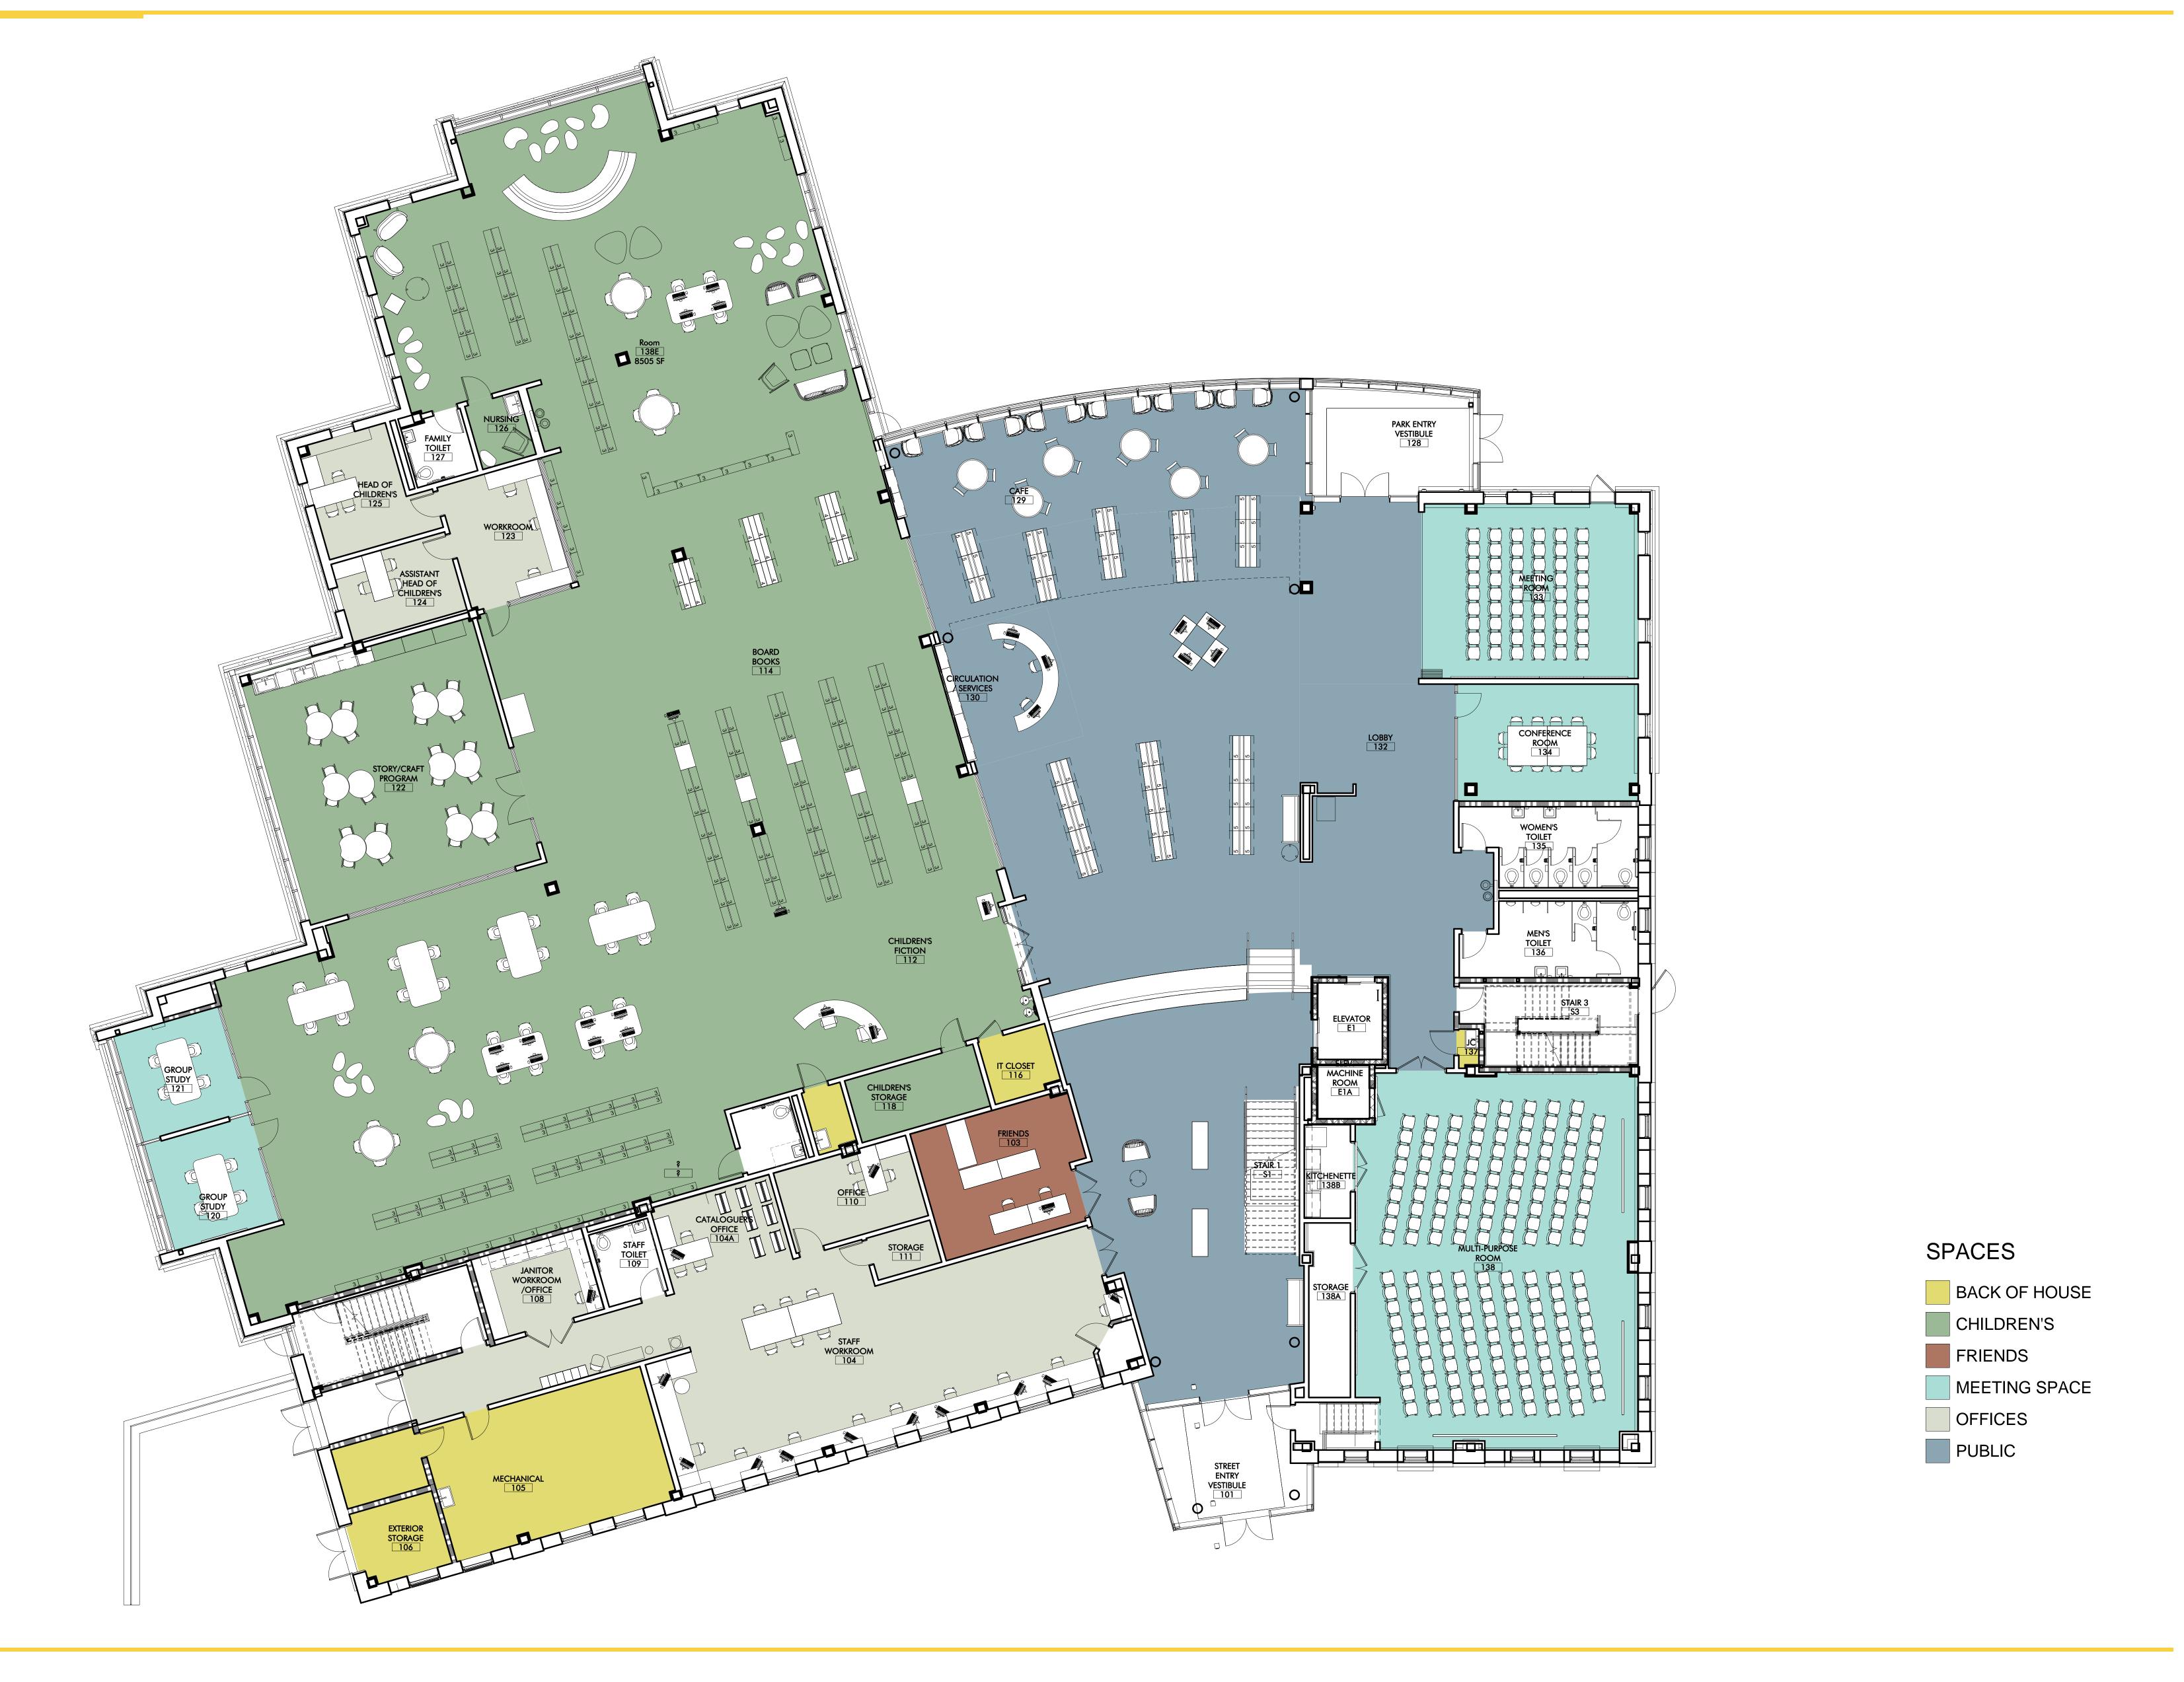

THE TUFTS LIBRARY 7/12/2019

## SECOND FLOOR PLAN

