



PLANT LIST				
KEY	QTY	BOTANICAL NAME	COMMON NAME	SIZE
RM	2	ACER RUBRUM VARIETAL FLAME	RED MAPLE	3'-3 1/2' cal
SM	3	ACER SACCHARINUM	SILVER MAPLE	3'-3 1/2' cal
WP	4	PRINUS STROBUS	WHITE PINE	18/20' HT

Straight Curbing			
Curb #	Length	Nose	
22	25' - 11"	Inside	
23	18' - 9"	Inside	
24	13' - 0"	Inside	
25	13' - 6 1/4"	Inside	
26	18' - 6 1/2"	Inside	
27	7' - 10 1/2"	Inside	
28	10' - 9 1/8"	Inside	
29	34' - 10 1/2"	Inside	
30	50' - 4 1/2"	Inside	
31	34' - 10 1/2"	Inside	
32	50' - 4 1/2"	Inside	


Radius Curbing				
Curb #	Radius	Arc Length	Angle	Nose
22	10' 1.5"	16' - 5"	100°	Inside
23	10' 1.5"	11' - 4 1/2"	65°	Inside
24	10' 1.5"	9' - 3"	65°	Inside
25	10' 1.5"	11' - 1"	64°	Inside
26	10' 1.5"	4' - 8 1/2"	27°	Inside
27	10' 1.5"	12' - 1 1/4"	69°	Inside
28	10' 1.5"	13' - 3"	94°	Inside
29	30' 1.5"	18' - 9 1/4"	30°	Inside
30	10' 1.5"	10' - 4 7/8"	60°	Inside
31	30' 1.5"	17' - 4 1/2"	33°	Inside
32	10' 1.5"	10' - 1 1/2"	58°	Inside
33	50' 1.5"	25' - 4 1/2"	90°	Inside

Straight Curbing			
Curb #	Length	Nose	
34	5' - 0"	Outside	
35	8' - 6"	Outside	

Radius Curbing				
Curb #	Radius	Arc Length	Angle	Nose
34	5' 0.8"	4' - 8 1/2"	24°	Outside
35	80' 0.8"	35' - 6"	25°	Outside
36	58' 0.8"	25' - 3"	24°	Outside
37	5' 0.8"	8' - 3 3/4"	90°	Outside
38	133' 0.8"	133' - 0"	9°	Outside

1 PLAY EQUIPMENT AREA CURB DATA

2 STREET EDGE CURB DATA

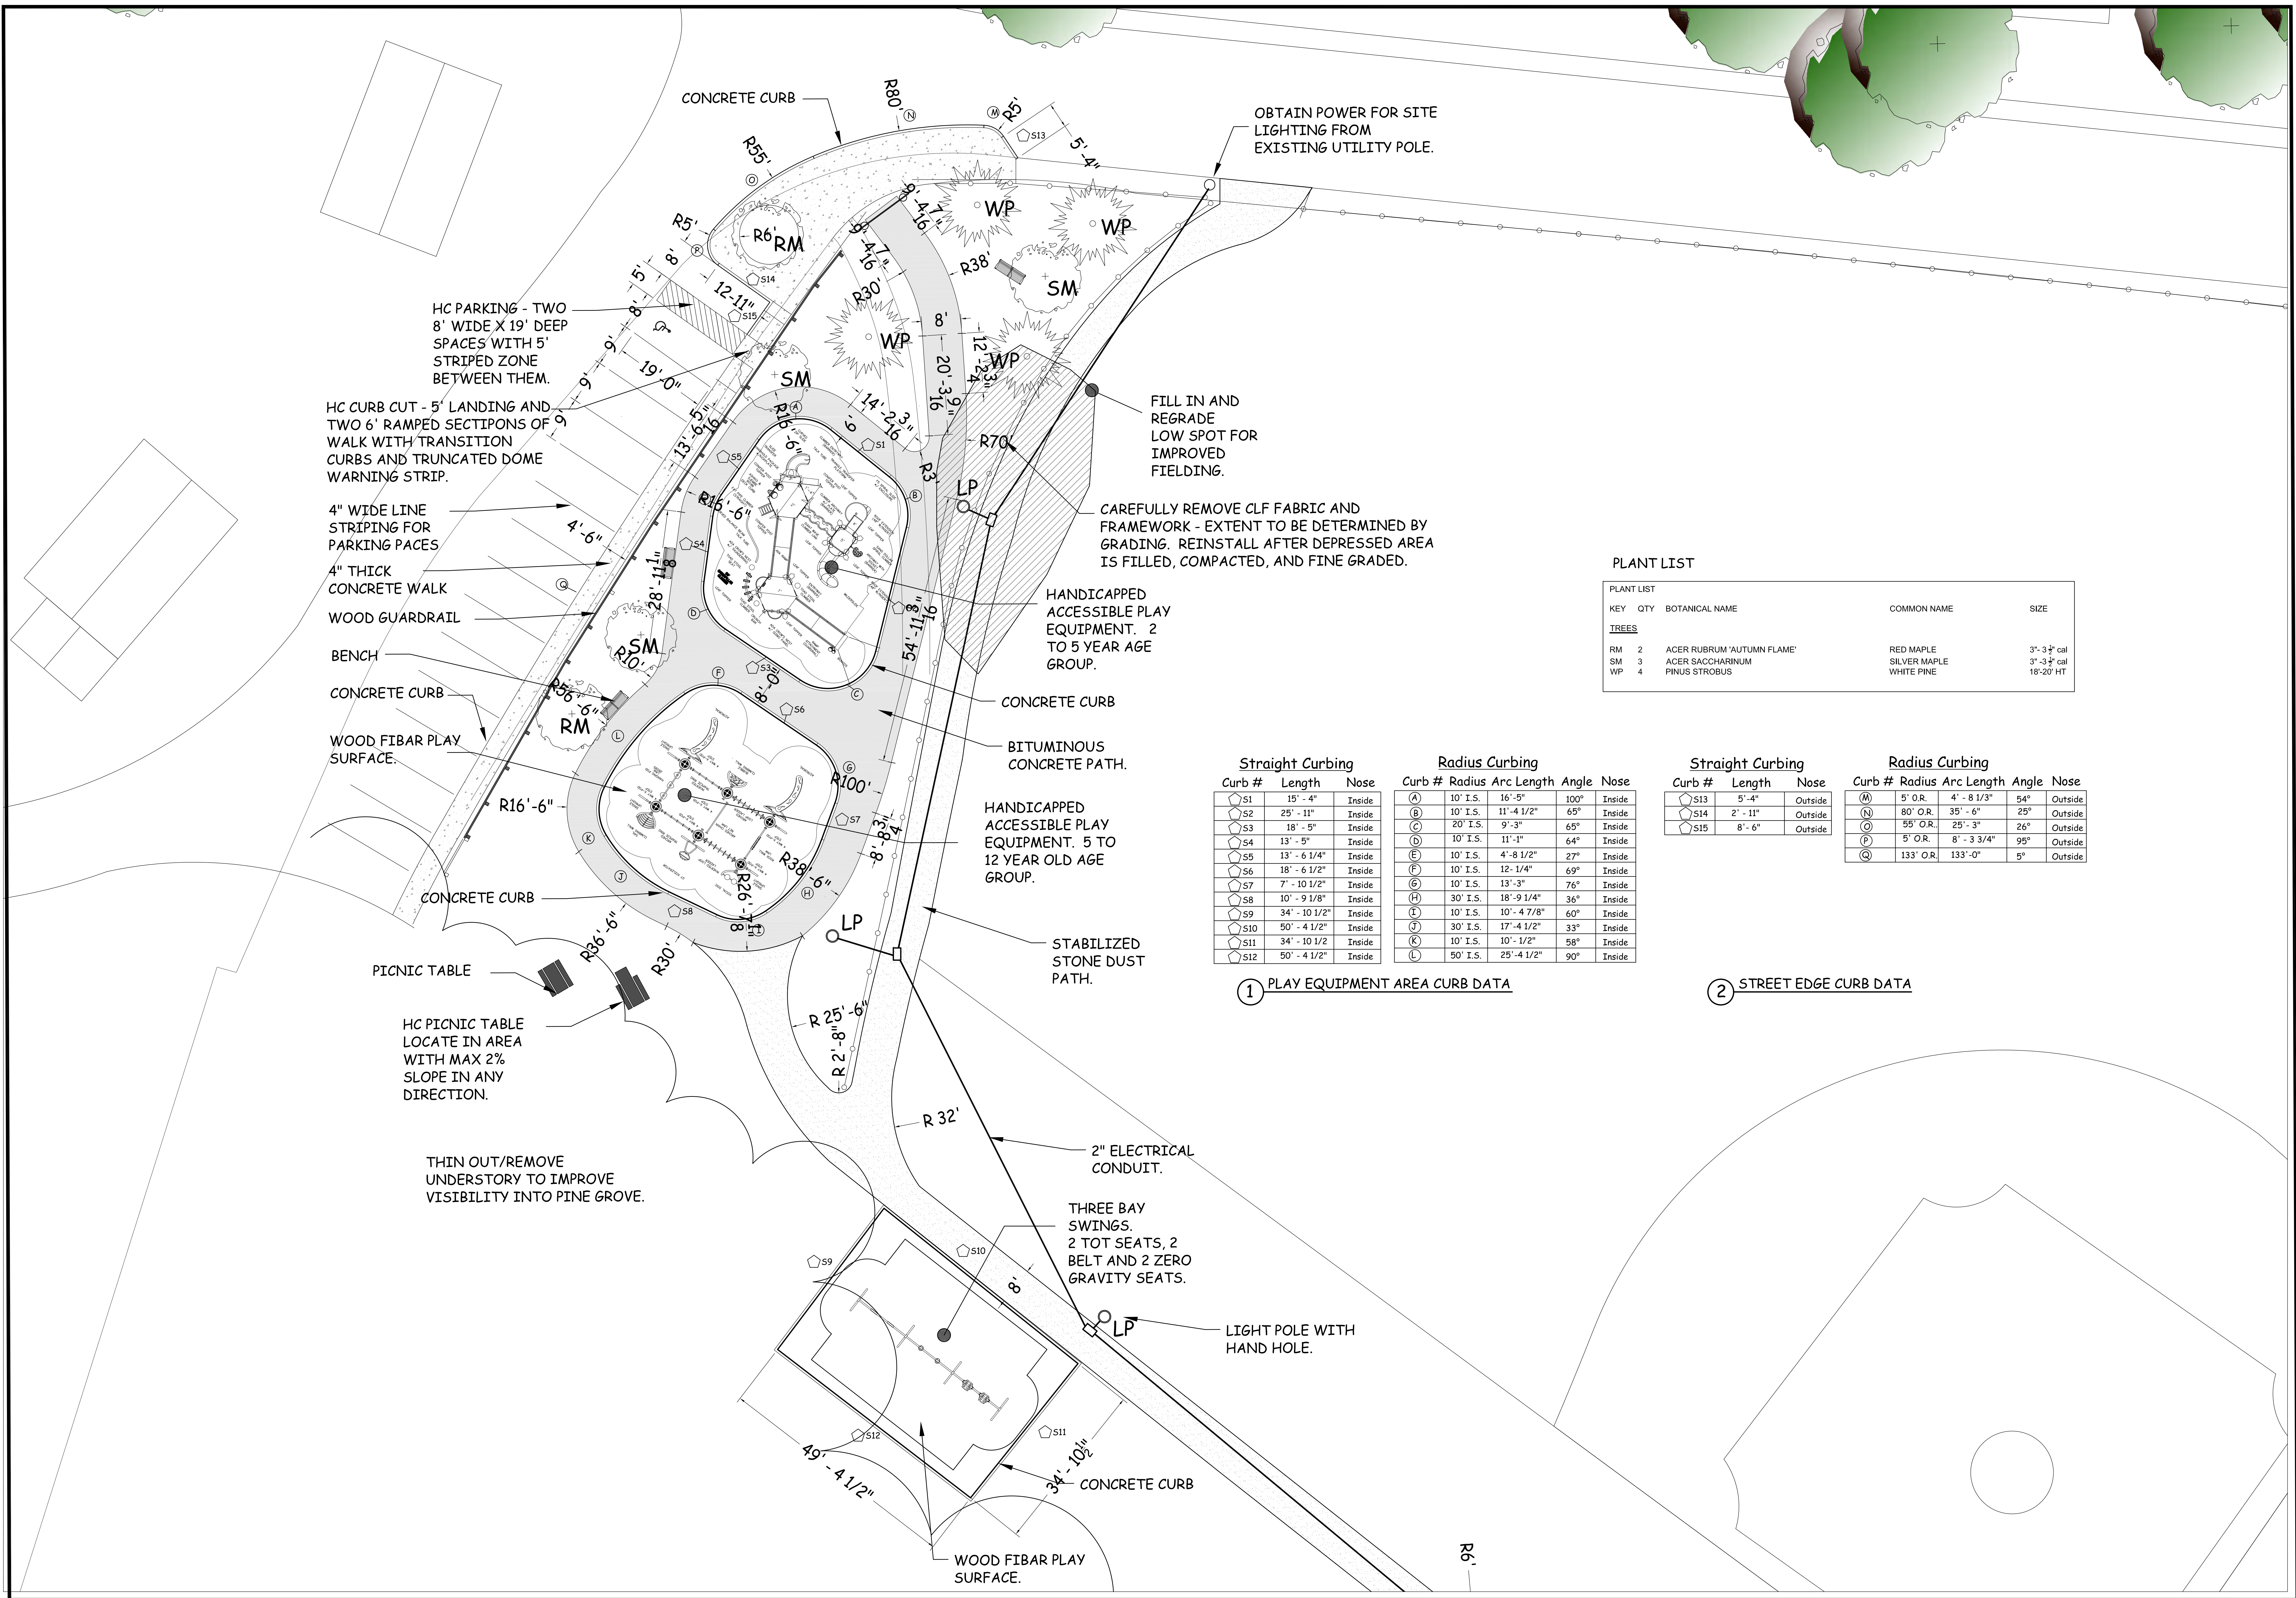

PLANT LIST

PLANT LIST				
KEY	QTY	BOTANICAL NAME	COMMON NAME	SIZE
TREES				
RM	2	ACER RUBRUM 'AUTUMN FLAME'	RED MAPLE	3"-3 1/2" cal
SM	3	ACER SACCHARINUM	SILVER MAPLE	3"-3 1/2" cal
WP	4	PINUS STROBUS	WHITE PINE	18'-20' HT

Straight Curbing				Radius Curbing			
Curb #	Length	Nose		Curb #	Radius	Arc Length	Angle
S1	15' - 4"	Inside		A	10' I.S.	16' - 5"	100°
S2	25' - 11"	Inside		B	10' I.S.	11' - 4 1/2"	65°
S3	18' - 5"	Inside		C	20' I.S.	9' - 3"	65°
S4	13' - 5"	Inside		D	10' I.S.	11' - 1"	64°
S5	13' - 6 1/4"	Inside		E	10' I.S.	4' - 8 1/2"	27°
S6	18' - 6 1/2"	Inside		F	10' I.S.	12' - 1/4"	69°
S7	7' - 10 1/2"	Inside		G	10' I.S.	13' - 3"	76°
S8	10' - 9 1/8"	Inside		H	30' I.S.	18' - 9 1/4"	36°
S9	34' - 10 1/2"	Inside		I	10' I.S.	10' - 4 7/8"	60°
S10	50' - 4 1/2"	Inside		J	30' I.S.	17' - 4 1/2"	33°
S11	34' - 10 1/2"	Inside		K	10' I.S.	10' - 1/2"	58°
S12	50' - 4 1/2"	Inside		L	50' I.S.	25' - 4 1/2"	90°

Straight Curbing				Radius Curbing			
Curb #	Length	Nose		Curb #	Radius	Arc Length	Angle
S13	5' - 4"	Outside		M	5' O.R.	4' - 8 1/3"	54°
S14	2' - 11"	Outside		N	80' O.R.	35' - 6"	25°
S15	8' - 6"	Outside		O	55' O.R.	25' - 3"	26°
				P	5' O.R.	8' - 3 3/4"	95°
				Q	133' O.R.	133' - 0"	5°

1 PLAY EQUIPMENT AREA CURB DATA

2 STREET EDGE CURB DATA